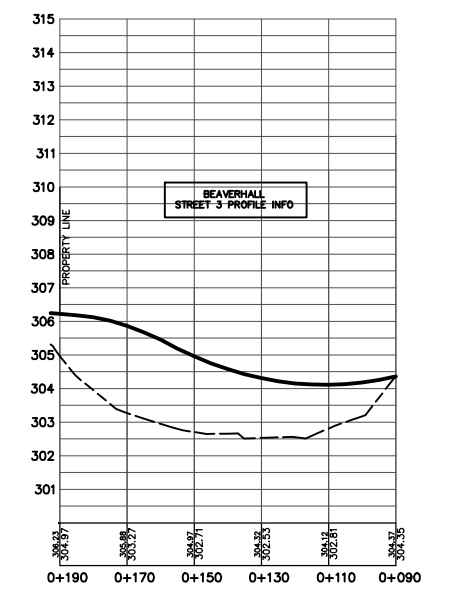
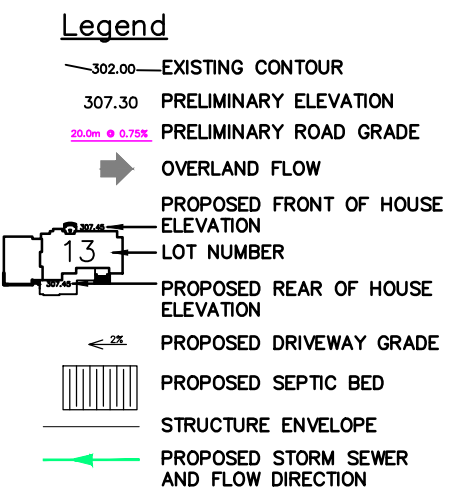
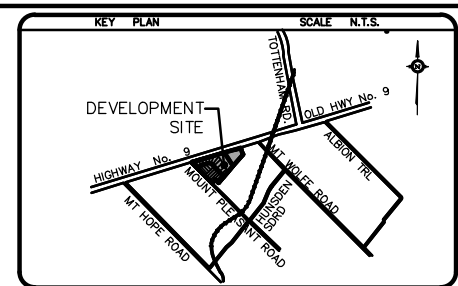
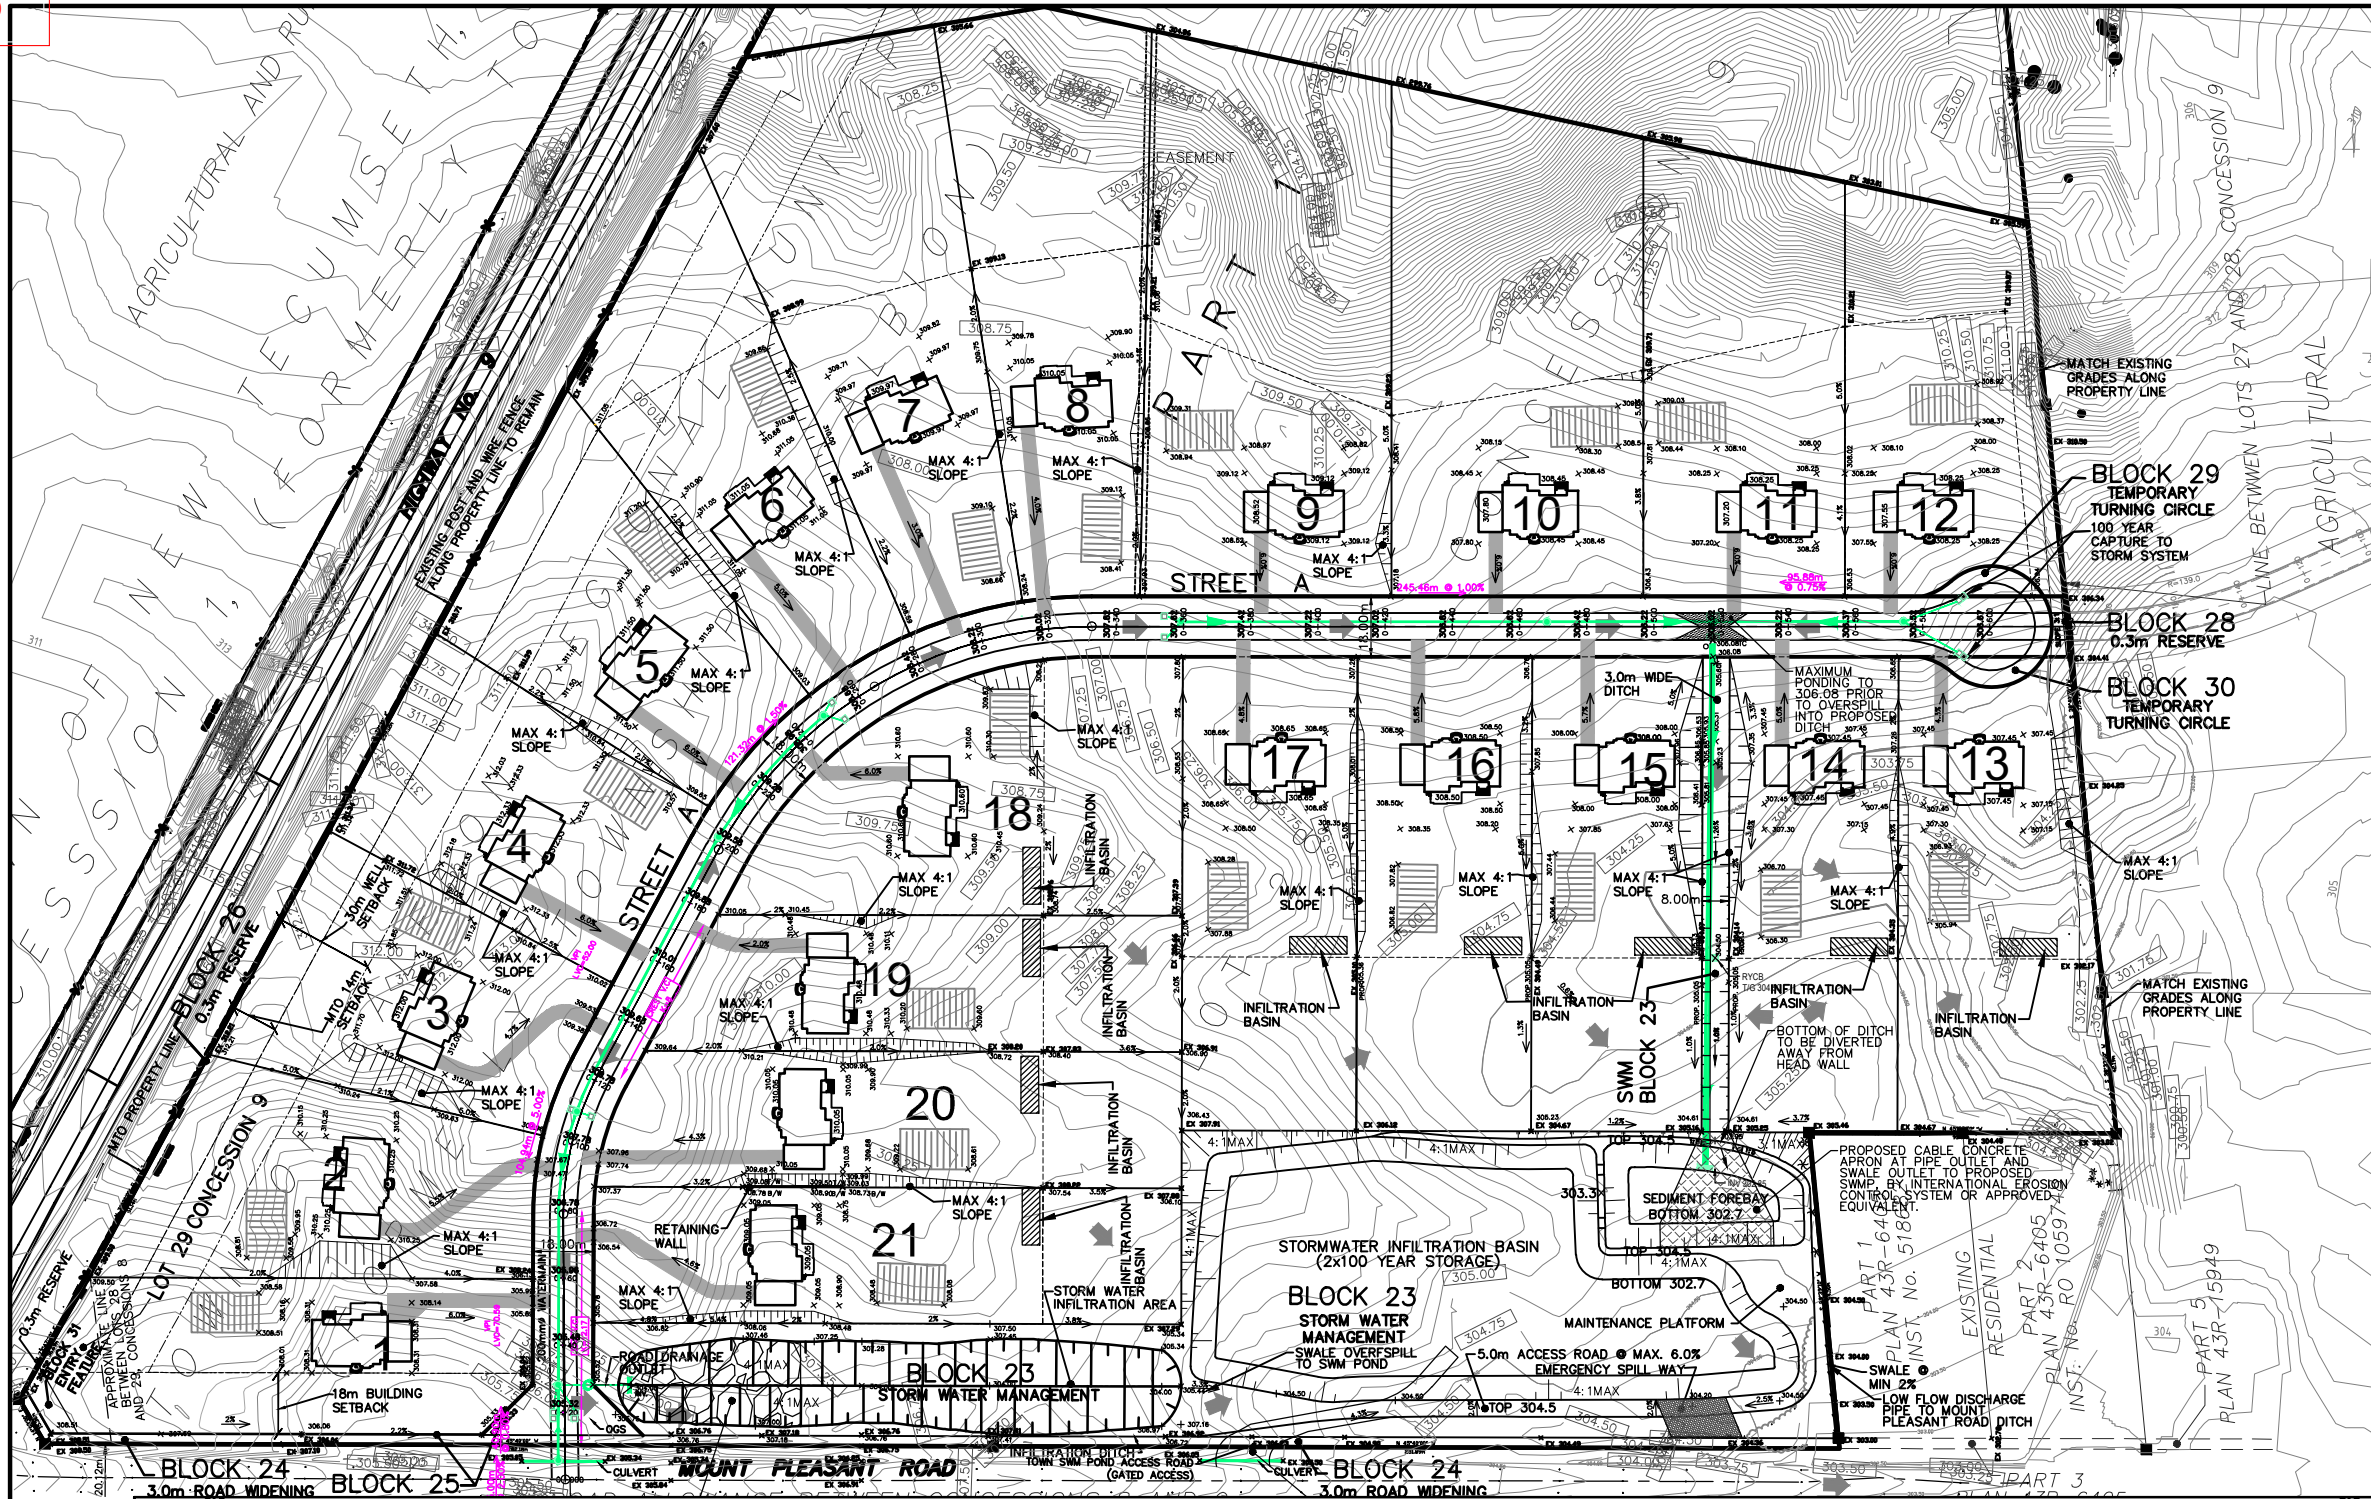


GRAHAM PROPERTY ESTATE DEVELOPMENT

CONSULTANT: **GHD**

6705 Millcreek Drive, Unit 1
Mississauga Ontario L5N 5M4
T 1 416 213 7121 F 1 416 890 8499
Eytomail@ghd.com W www.ghd.com

PRELIMINARY ROAD PLAN AND PROFILE

DESIGN	T.D.	DRAWN	M.P.	CHECKED	S.P.
SCALE	1:1000	PROJECT No.	06131 MAP-5		
DATE	Rev FEB, 2020				