
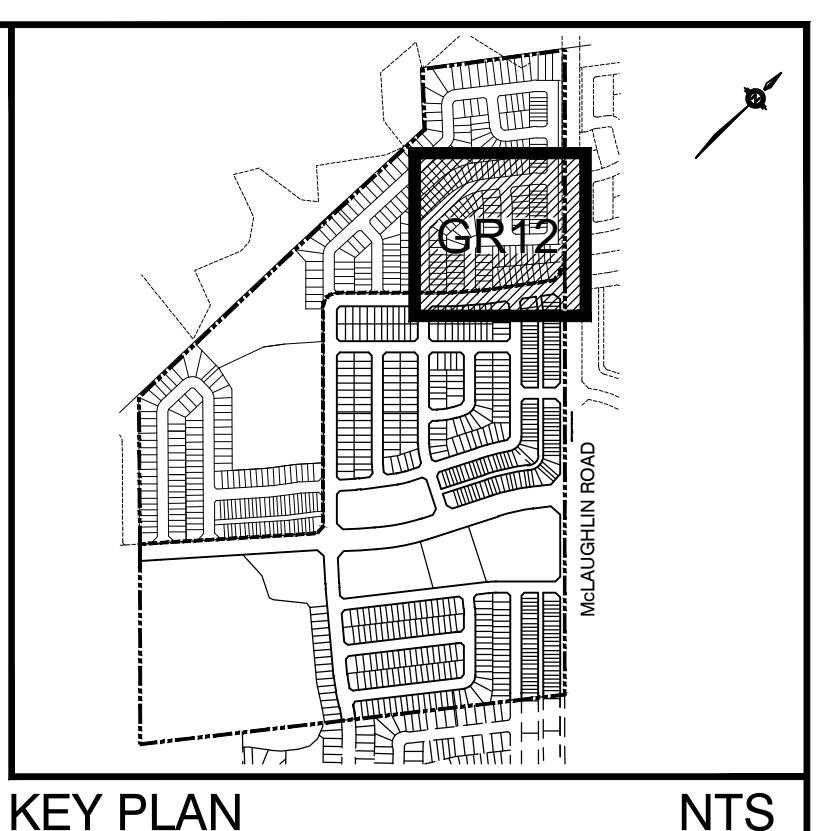


FILENAME: X:\DEV\010-10-2020 Brookvalley Caledon\010-10-2020-Grading\12M-00011_GR12.dwg
DATE: 2020-12-18 10:00:00
DRAWN: J.C.V.

SEE DWG No. GR11

SEE DWG No. GR13

SEE DWG No. GR9 (STAGE 1)

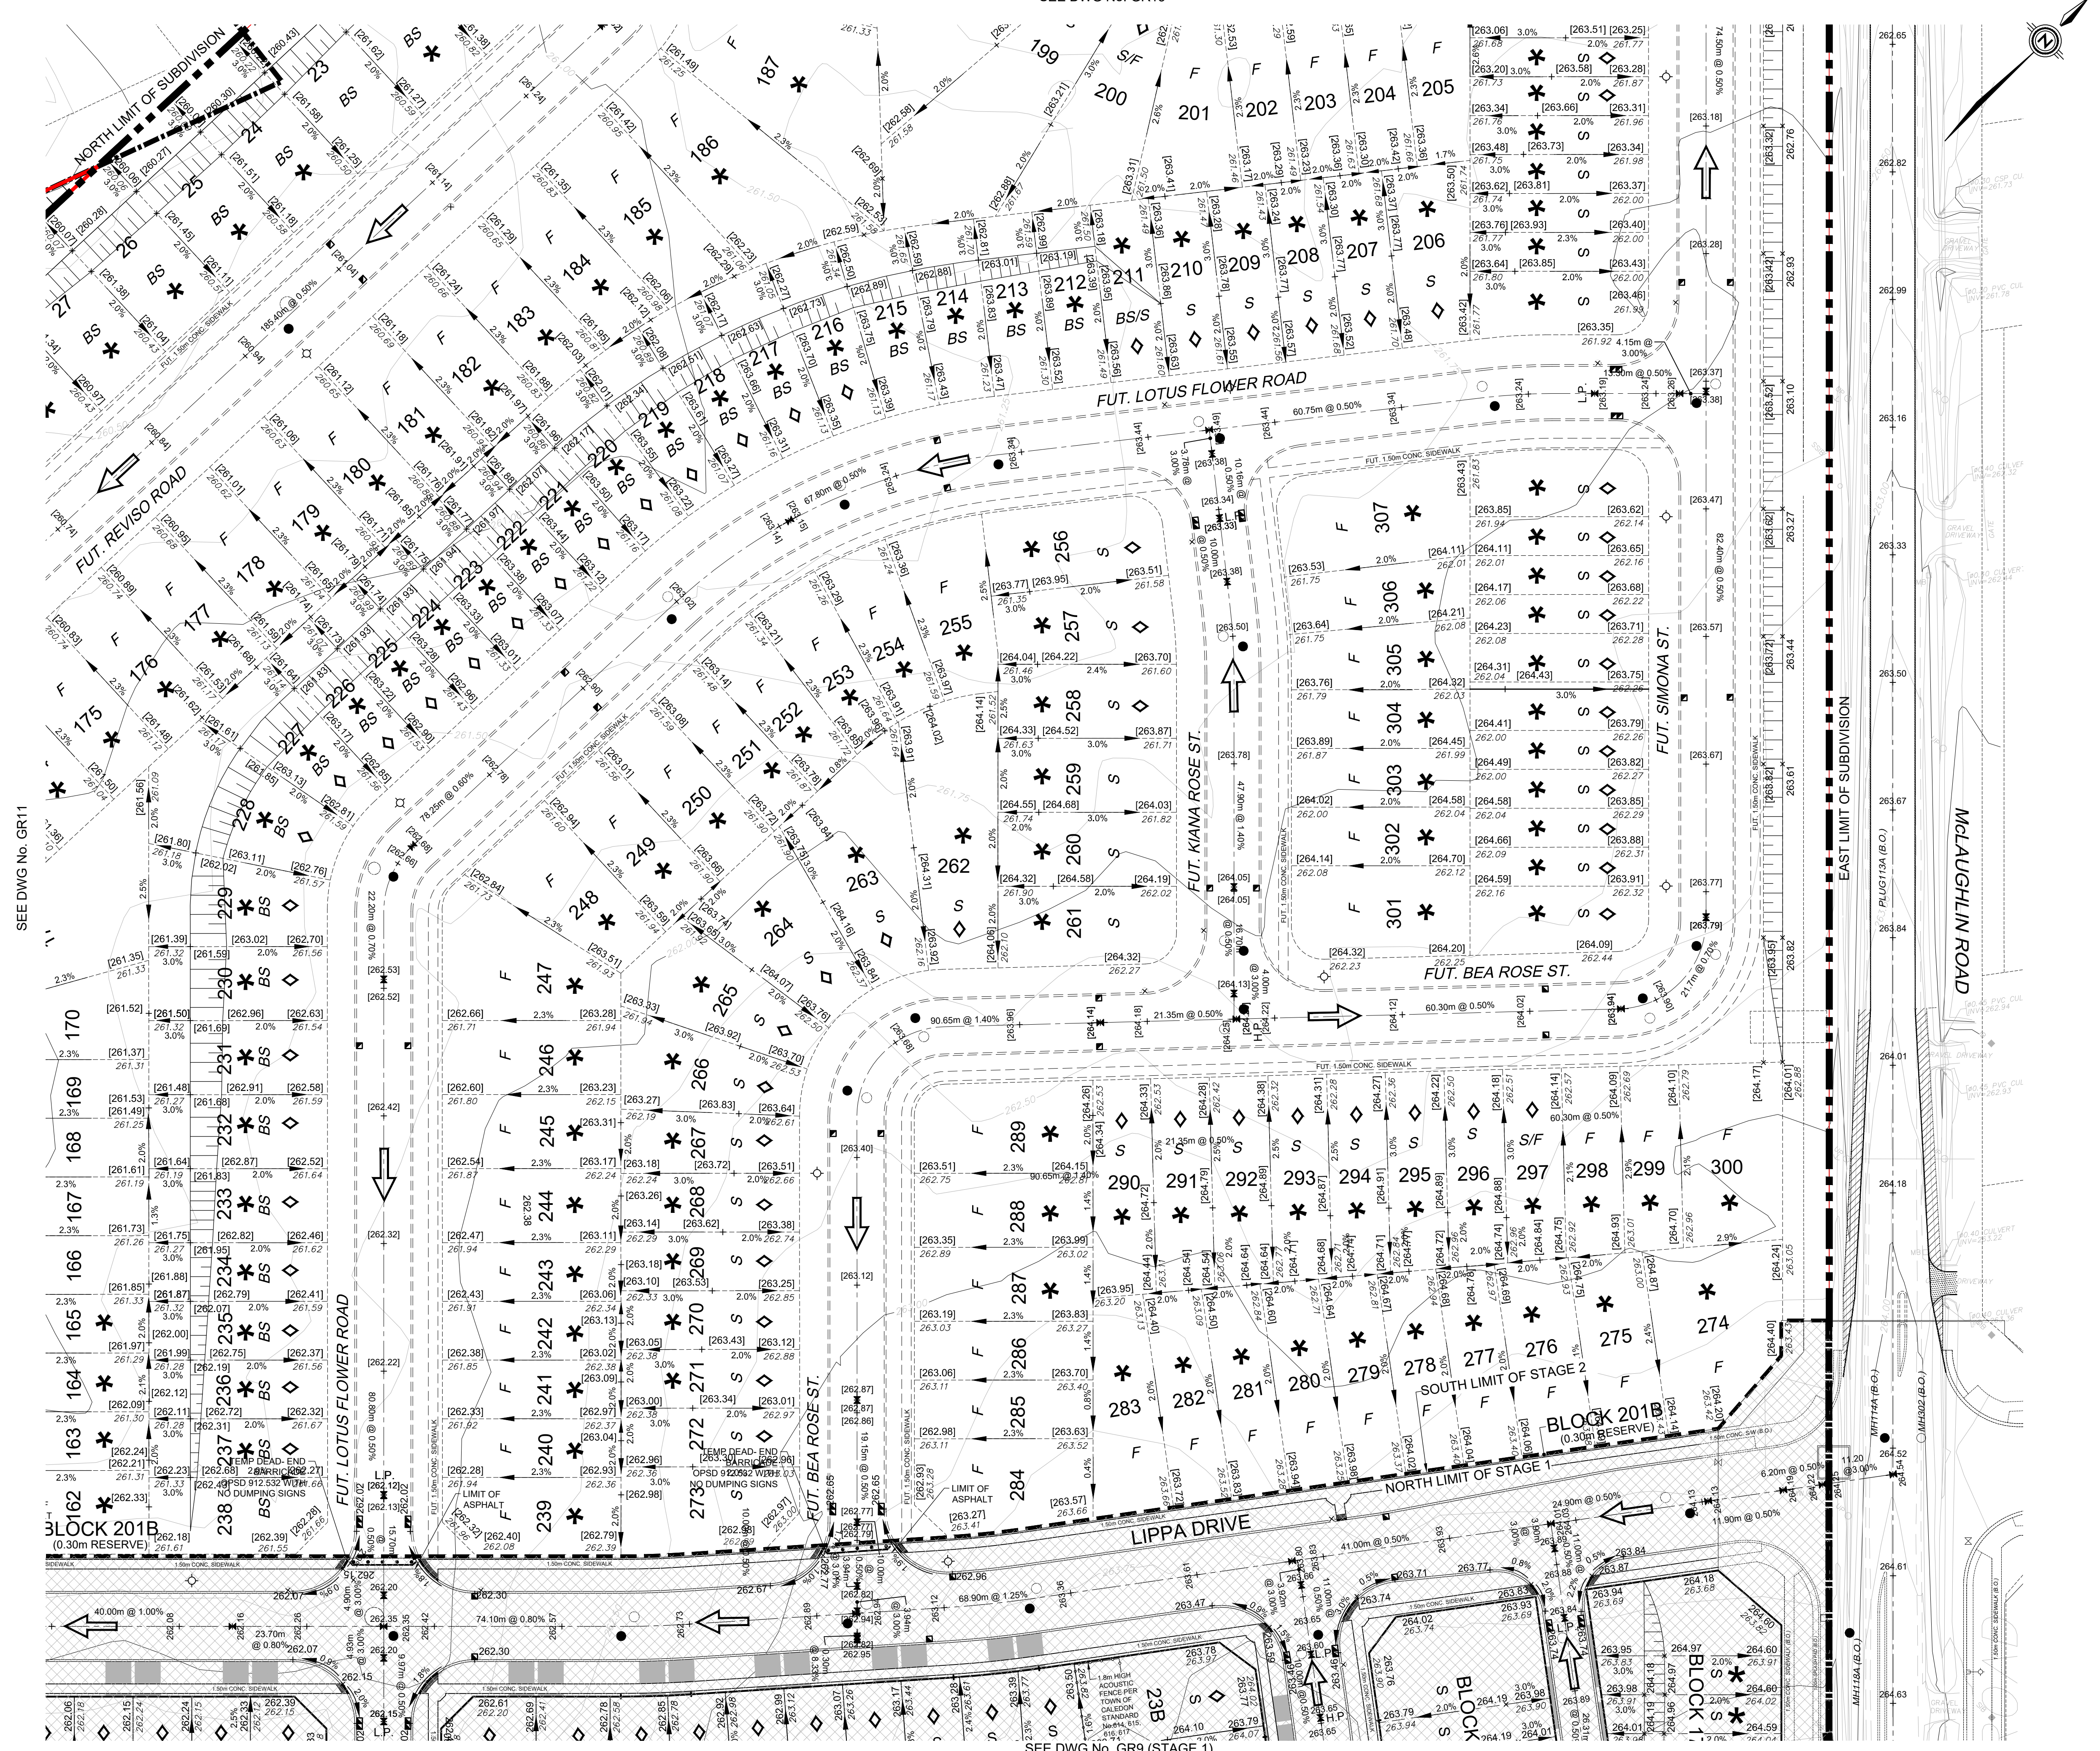

LEGEND

+	EXISTING ELEVATION
+	PROPOSED ELEVATION
+	FUTURE ELEVATION
---	EX. CONTOUR
---	OVERLAND FLOW
---	DIRECTION OF FLOW
○	SANITARY MANHOLE
○	STORM MANHOLE
□ CB	CATCHBASIN, DOUBLE CATCHBASIN
□ CB	CATCHBASIN, DOUBLE CATCHBASIN WITH INLET CONTROL
+	VALVE AND BOX
+	HYDRANT AND VALVE
---	LIMIT OF PHASE / STAGE
---	LIMIT OF SUBDIVISION
*	LOTS REQUIRING ENGINEERED FILL
*	LOTS REQUIRING BUILDING DOWNSPOUTS TO DRAIN TO FRONT OF LOT
---	PROPOSED REAR LOT SWALE (SEE DETAIL ON DRAWING D3)
---	PRIVATE L.I.D INFILTRATION TRENCH C/W SUBDRAIN. SEE DETAIL ON DWG No. D3
---	FUTURE STAGE 2, NOT APPROVED. NOT TO BE CONSTRUCTED.
---	STAGE 1

1	PRELIMINARY ENGINEERING	A.D.R.	DEC/4/20
No.	REVISIONS TO DRAWING	BY	DATE
ALL PREVIOUS ISSUES OF THIS DRAWING ARE SUPERSEDED			
CLIENT CALEDON DEVELOPMENT #2 LP			
MUNICIPALITY TOWN OF CALEDON			
PROJECT TITLE Mayfield West Residential Subdivision Brookvalley - Stage 2			
SHEET TITLE GRADING PLAN			
CONSULTANT wsp			
STAMP Town of Caledon APPROVED AS NOTED This approval constitutes a general review and does not certify dimensional accuracy. This approval is subject to further certification of the "as constructed" works by a registered Professional Engineer of the Province of Ontario. Date: _____ Approved by: _____			
DESIGNED	J.C.V.	DRAWN	10/12 CAD
SCALE	1:500	CHECKED	A.D.R.
PROJECT NUMBER 12M-00011		DATE MARCH 2019	
DWG. NUMBER GR12			