


BB
AA
A
B
C
D
E
F
G
G'
H
J
K
L
M
N
Na

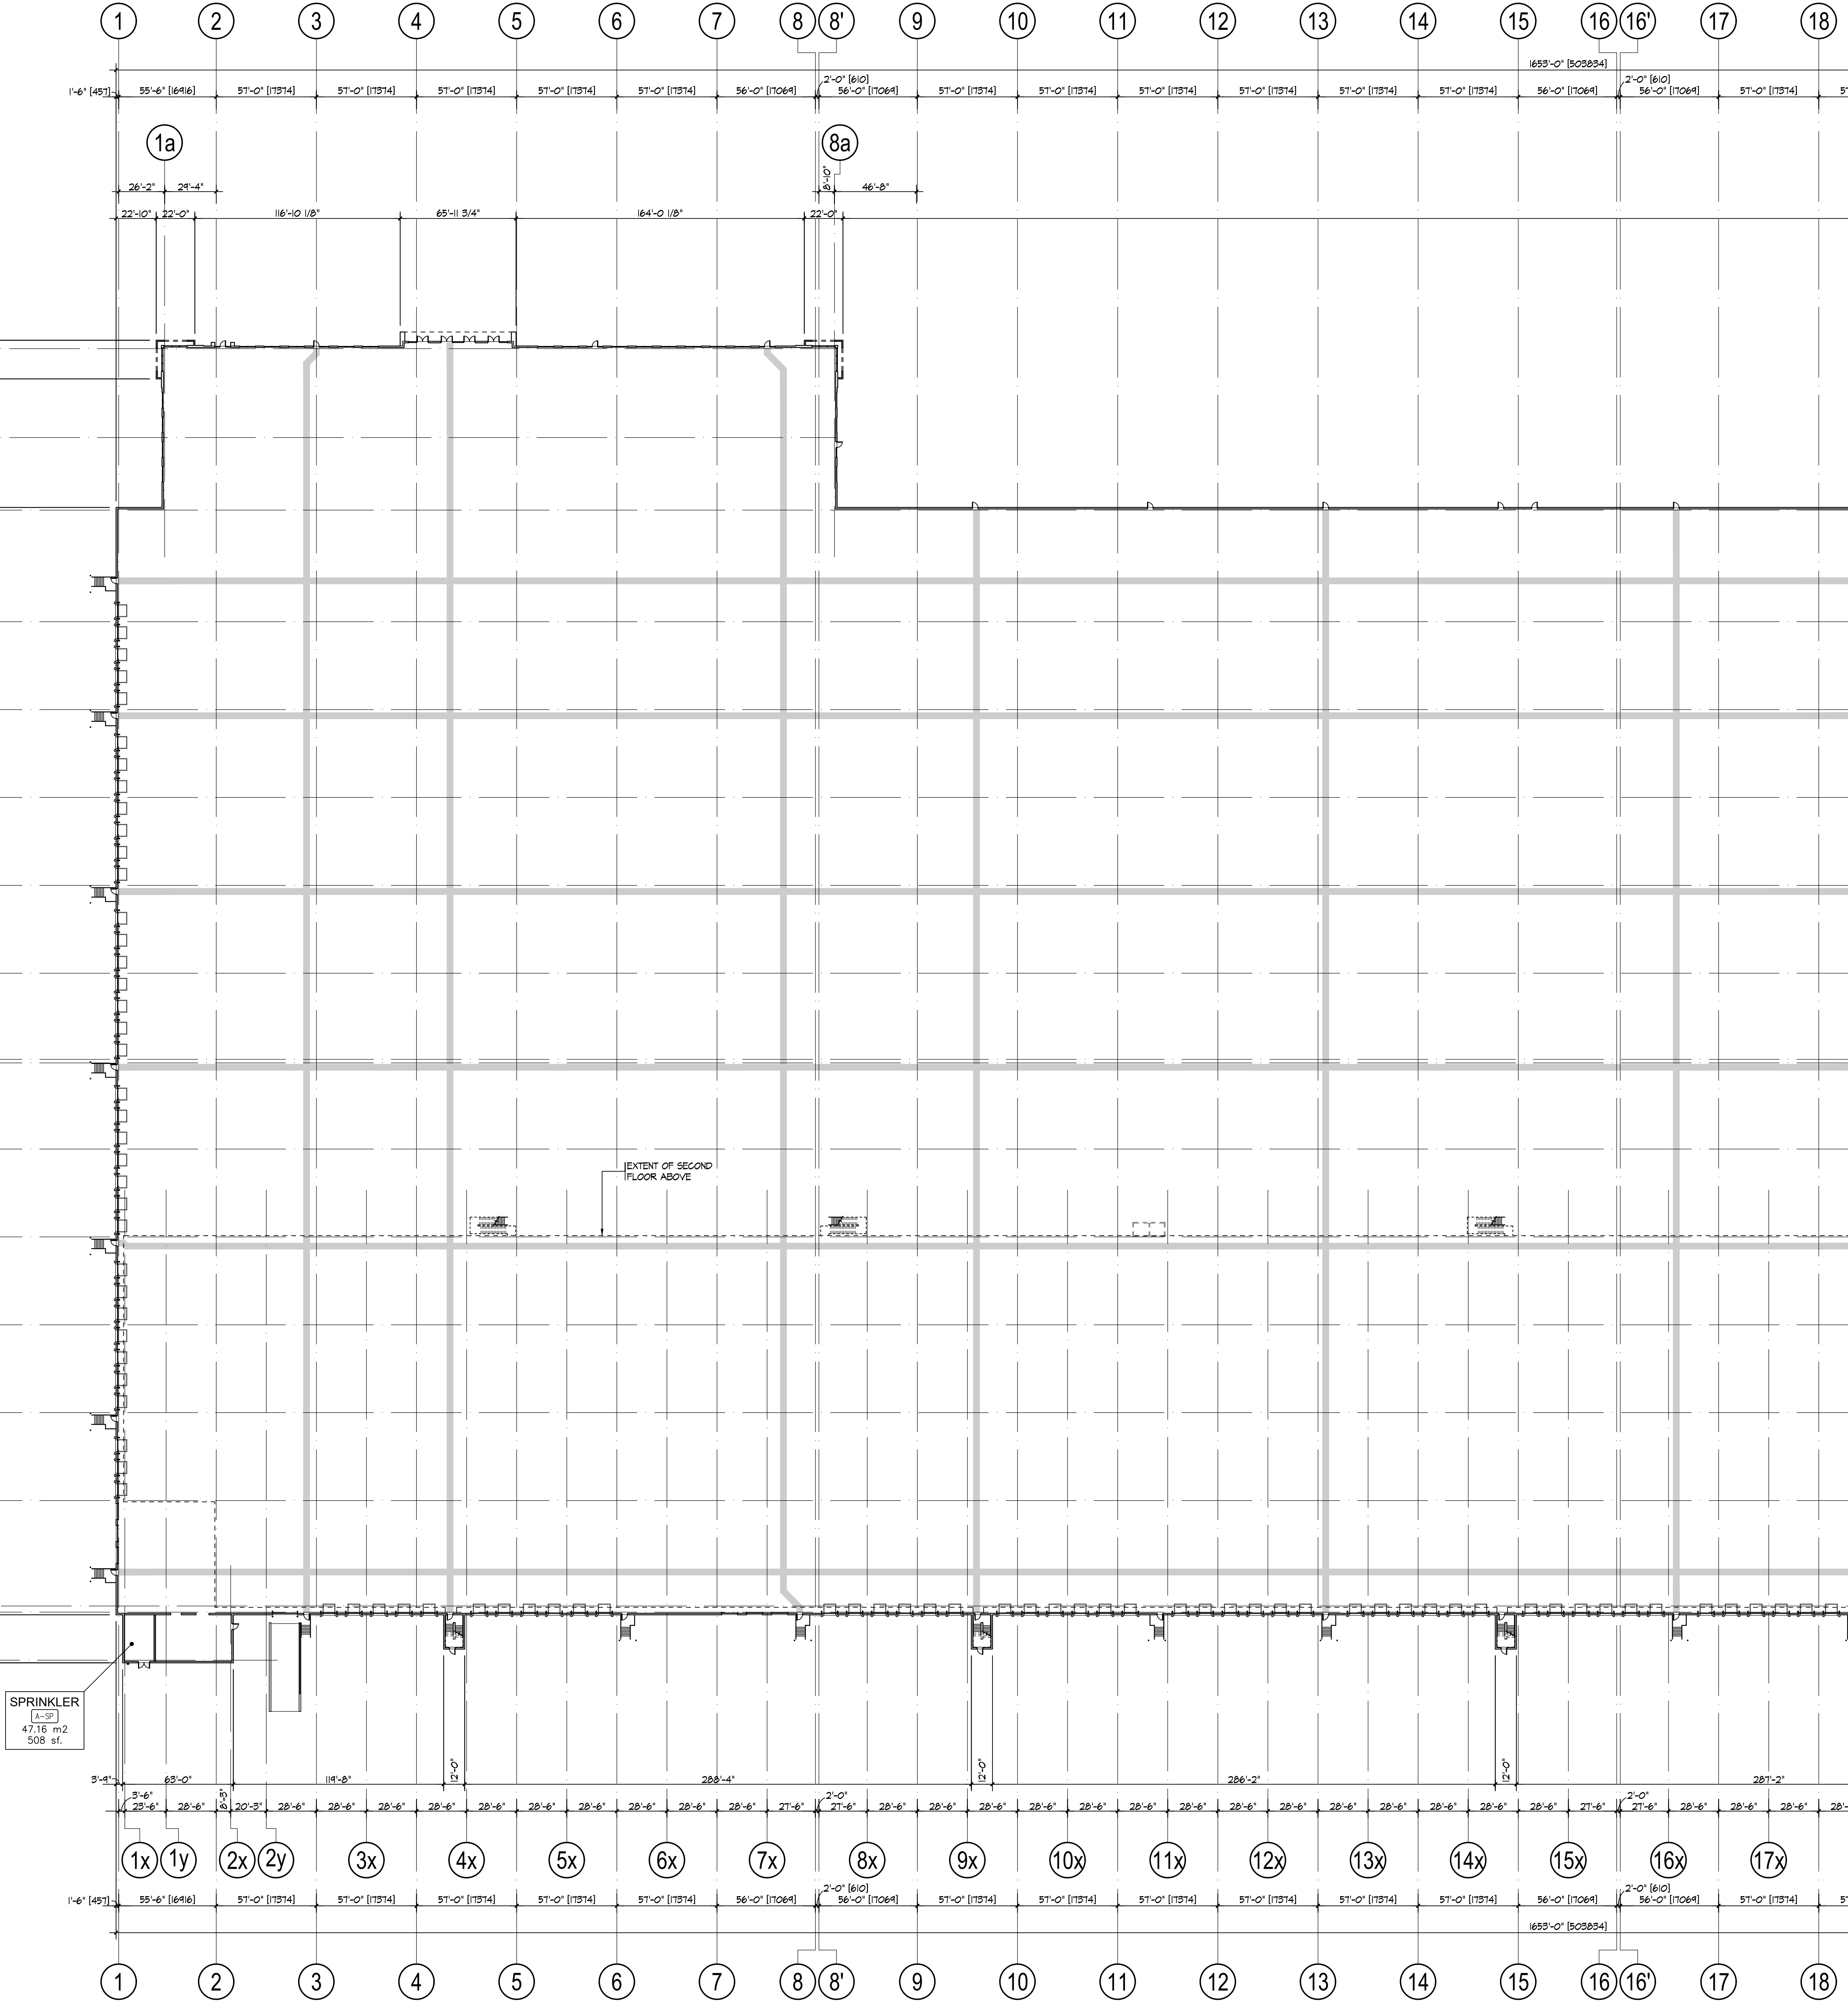

No.	ISSUED	DATE
1	ISSUED FOR SPA	MAR. 16, 2021

TOWN OF CALEDON
PLANNING
RECEIVED
March 17, 2021

No.	REVISION	DATE
-----	----------	------

BALDASSARRA
Architects Inc.

30 Great Gulf Drive, Unit 20 | Concord ON | L4K 0K7
T: 905.660.0722 | www.baldassarra.ca



OWNERS INFORMATION:
Tribal
Tribal Partners
201-2700 Steeles Ave. W
Vaughan, ON L4K 3C8
905-567-0808

12035 Dixie Road

Town of Caledon, Ontario

**PARTIAL FLOOR PLAN
BUILDING A**

POPA 2021-005 RZ 2021-0007 SPA 2021-0013

DATE: MAR. 2021	DRAWN BY: LY	CHECKED:	SCALE: 1" = 40'-0"
--------------------	-----------------	----------	-----------------------

PROJECT No.: P-20146

DRAWING No.: **A-2.0A**