
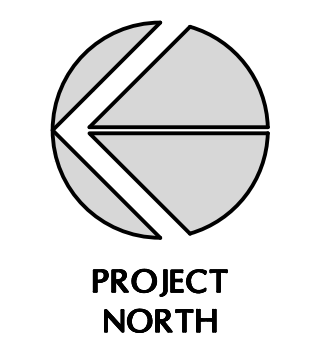


P:\P-20146_Tribal - Mayfield and Dixie Road Masterplan\Drawings\01 Current Drawings\Big A\2.4.dwg, 2021-03-16 10:45:30 AM, Louie, AutoCAD PDF (General Documentation) pc3

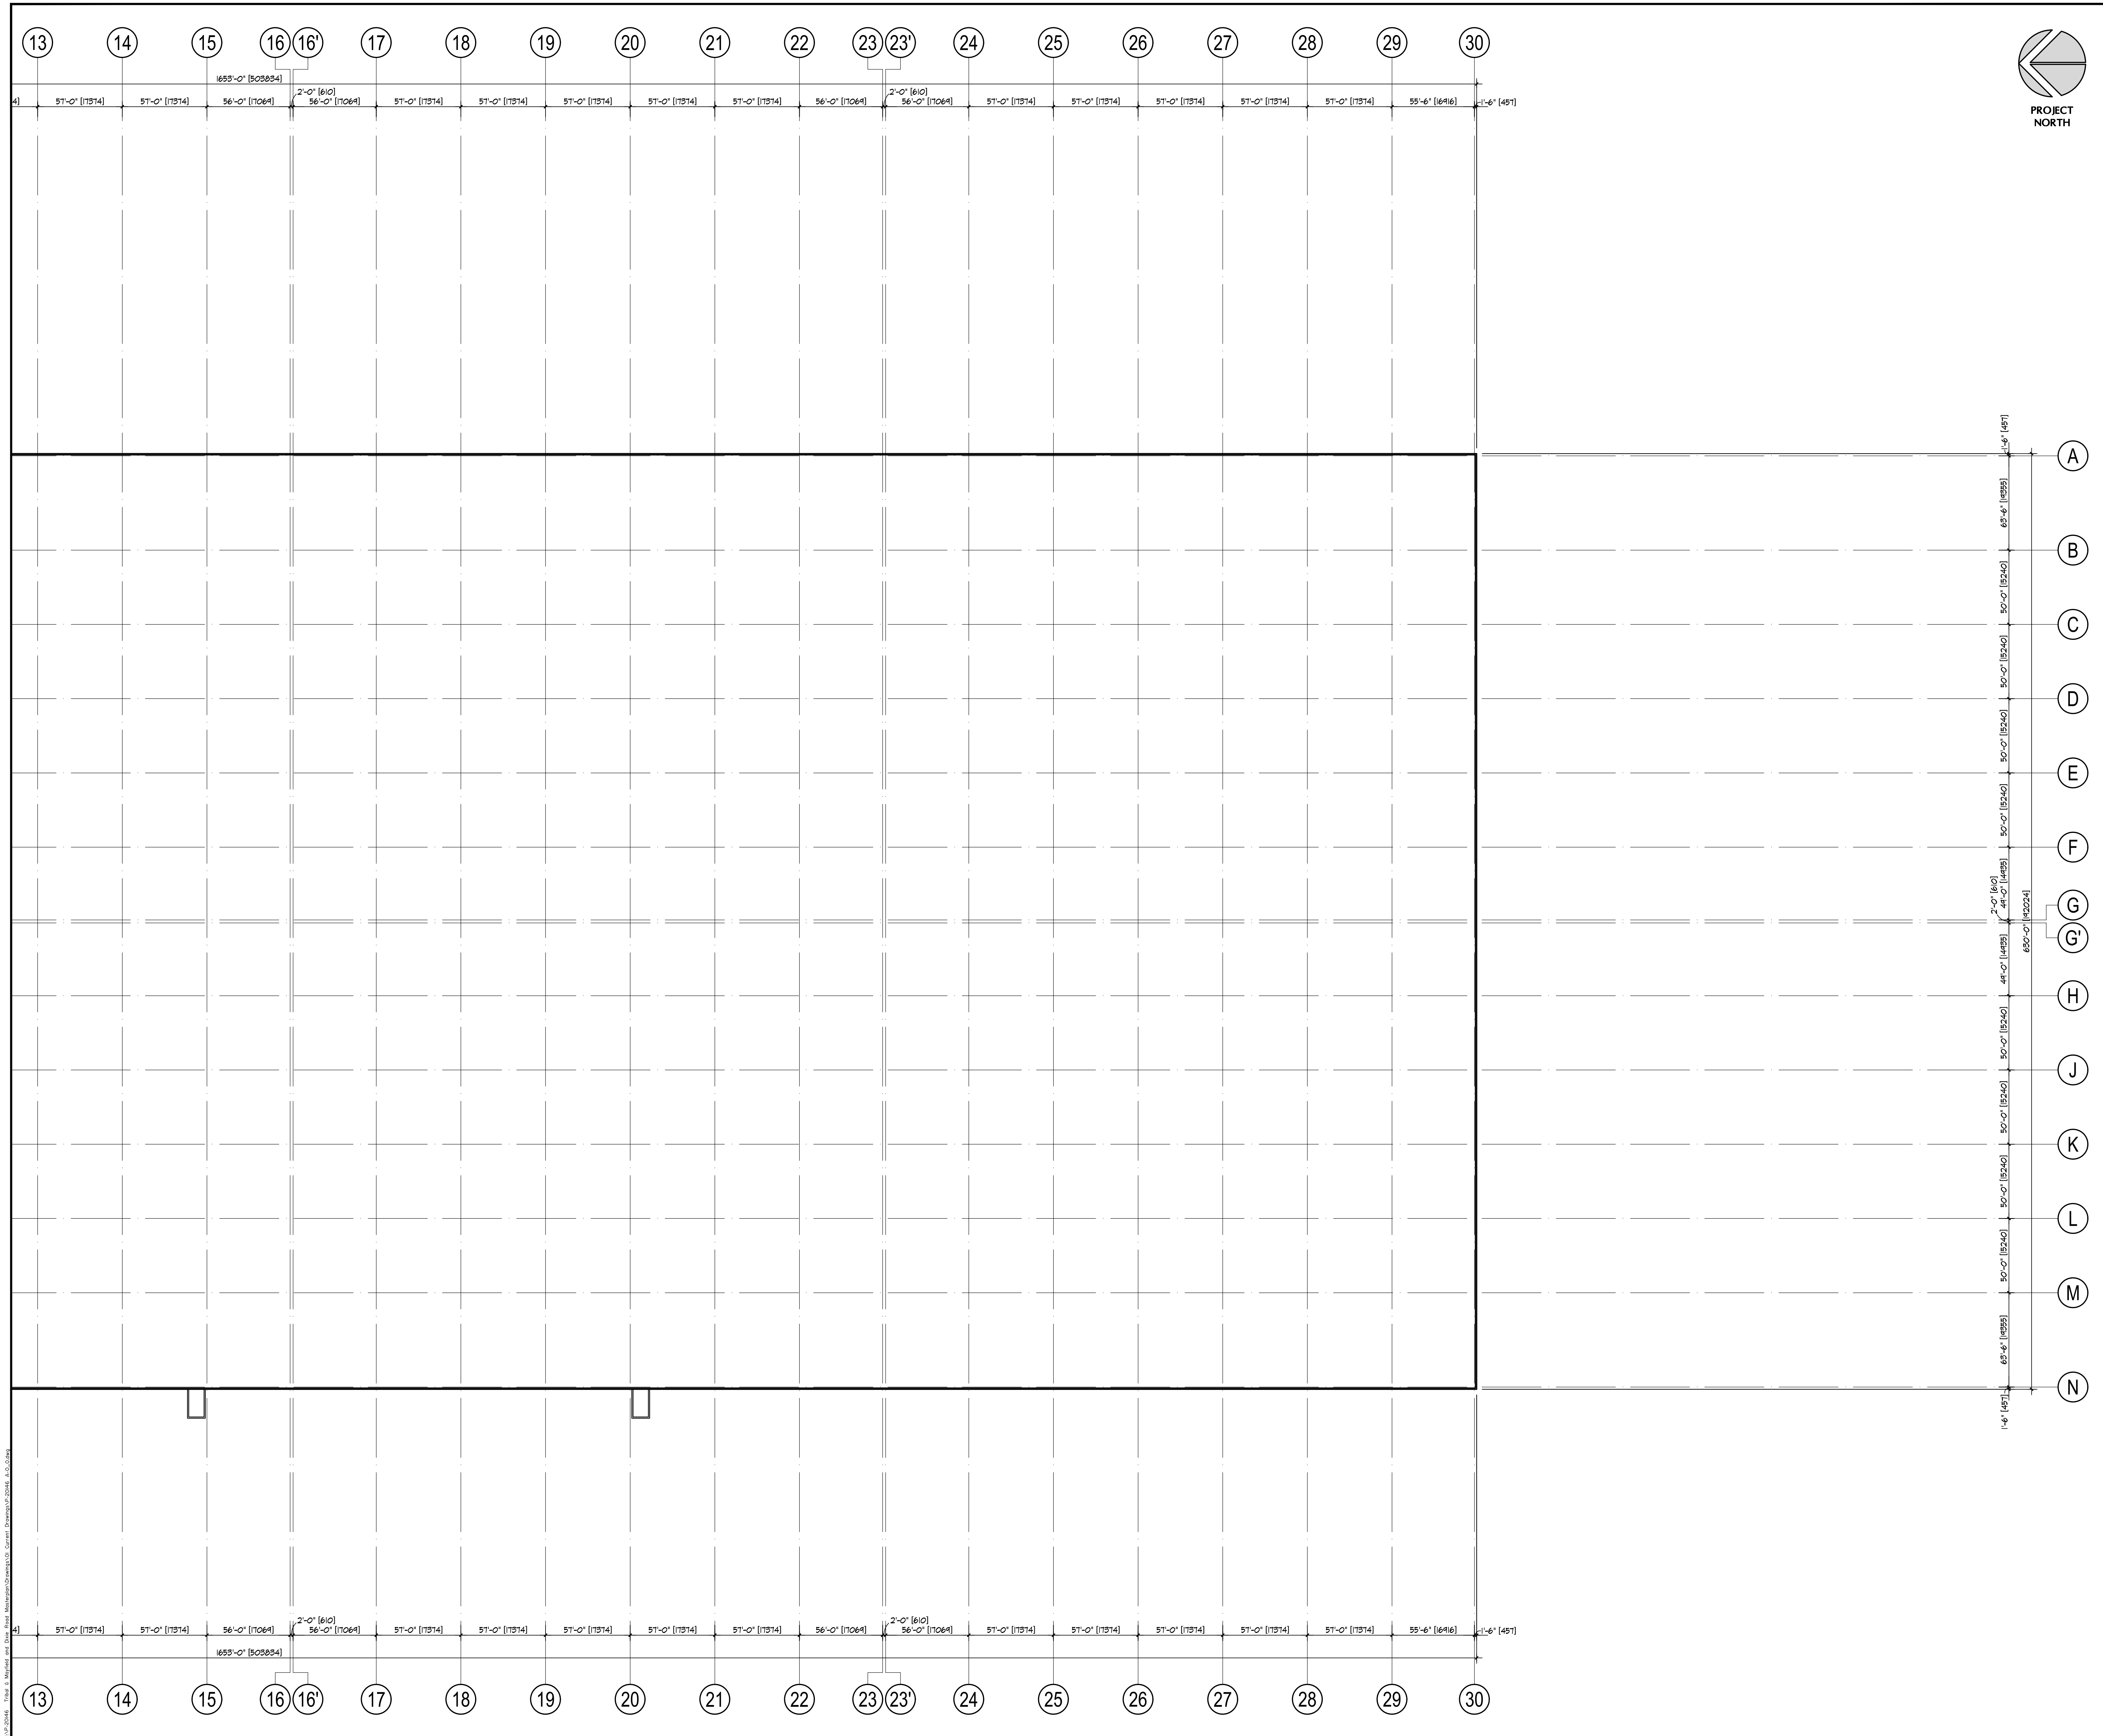

No.	ISSUED	DATE
1	ISSUED FOR SPA	MAR. 16, 2021

TOWN OF CALEDON
PLANNING
RECEIVED
March 17, 2021

No.	REVISION	DATE
-----	----------	------

BALDASSARRA
Architects Inc.

30 Great Gulf Drive, Unit 20 | Concord ON | L4K 0K7
T: 905.660.0722 | www.baldassarra.ca



OWNERS INFORMATION:
Tribal
Tribal Partners
201-2700 Steeles Ave. W
Vaughan, ON L4K 3C8
905-567-0808

12035 Dixie Road

Town of Caledon, Ontario

**PARTIAL ROOF PLAN
BUILDING A**

POPA 2021-005 RZ 2021-0007 SPA 2021-0013

DATE	DRAWN BY	CHECKED	SCALE
MAR. 2021	LY		1" = 40'-0"

PROJECT No.	DRAWING No.
P-20146	A-2.4A