

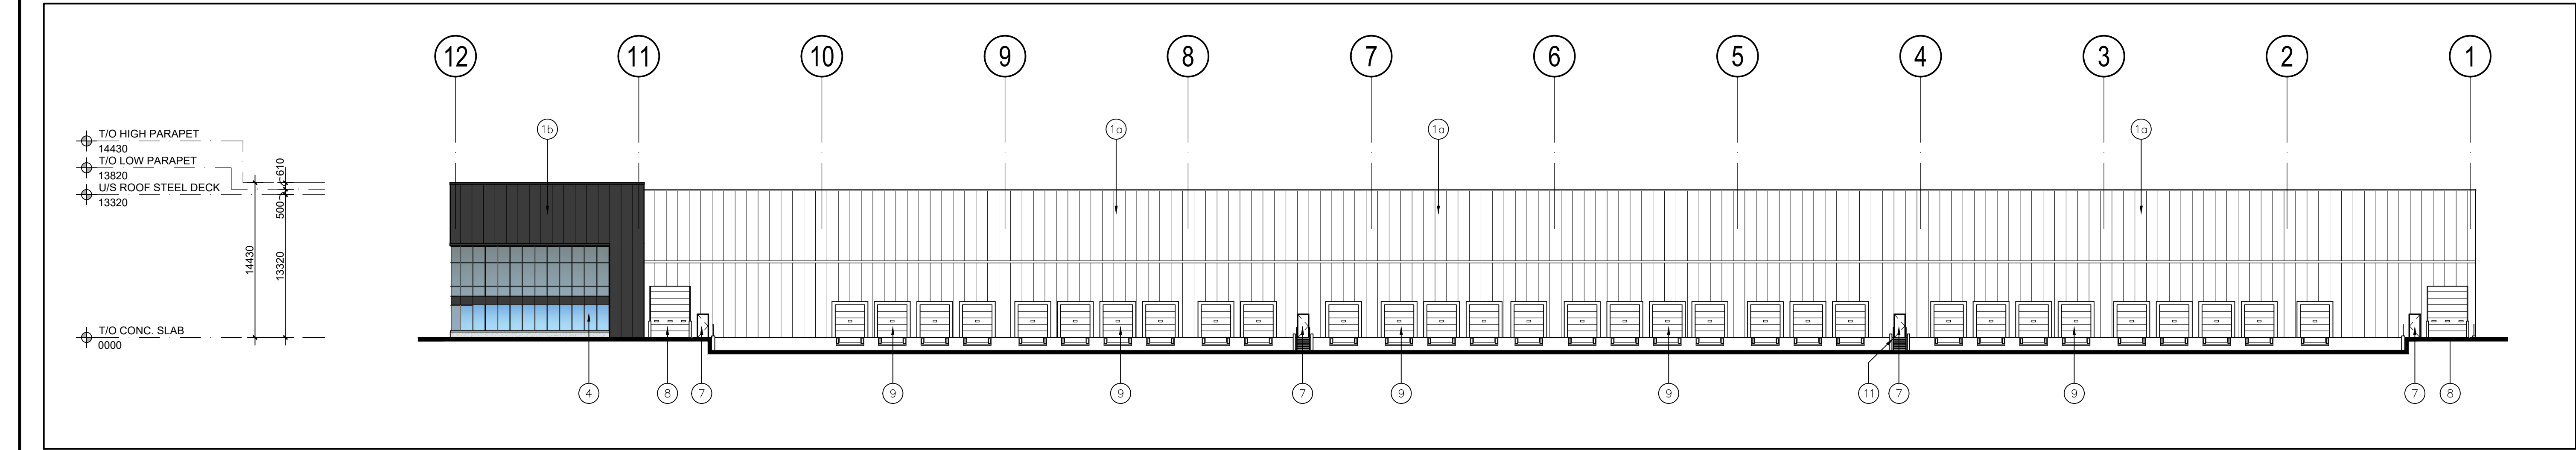



P:\P-20146_Tribal - Mayfield and Dixie Road Masterplan\Drawings\01 Current Drawings\Blog B\P-20146 B A 3.dwg, 2021-03-16 10:45:57 AM, LouisY, AutoCAD PDF (General Documentation) pc-3

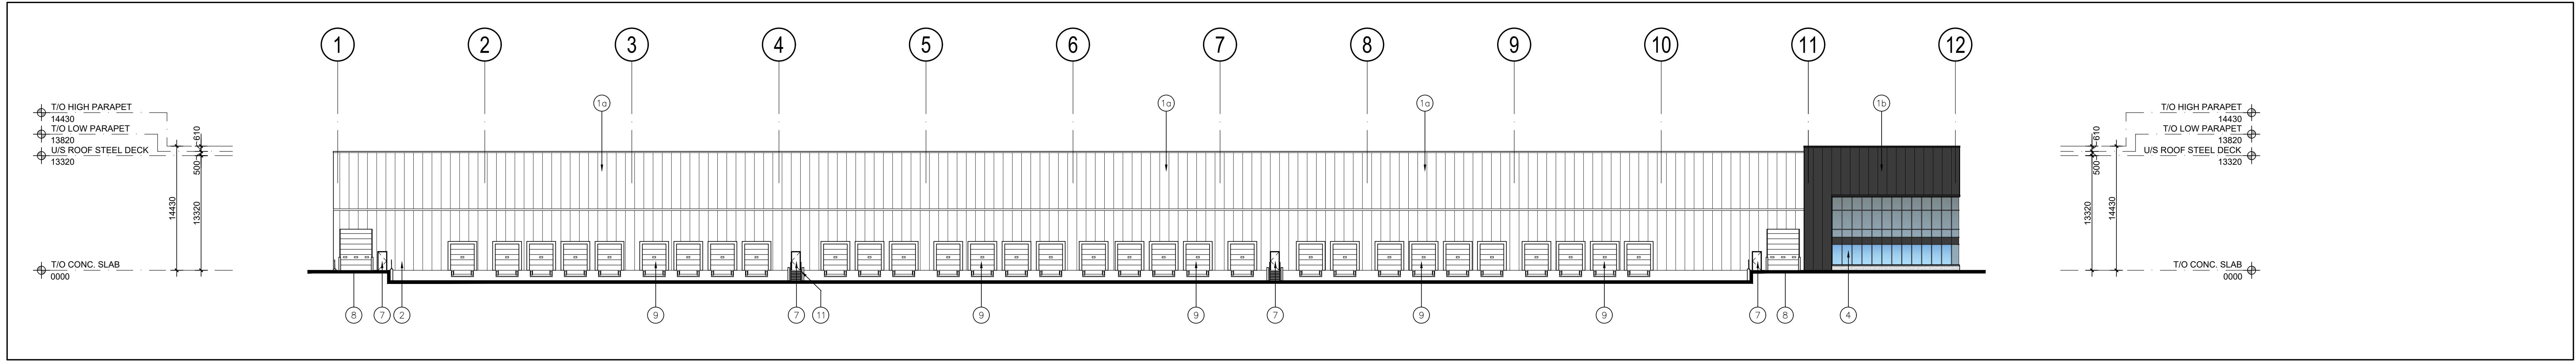


3 South Elevation
A-3.0 Scale = 1:300

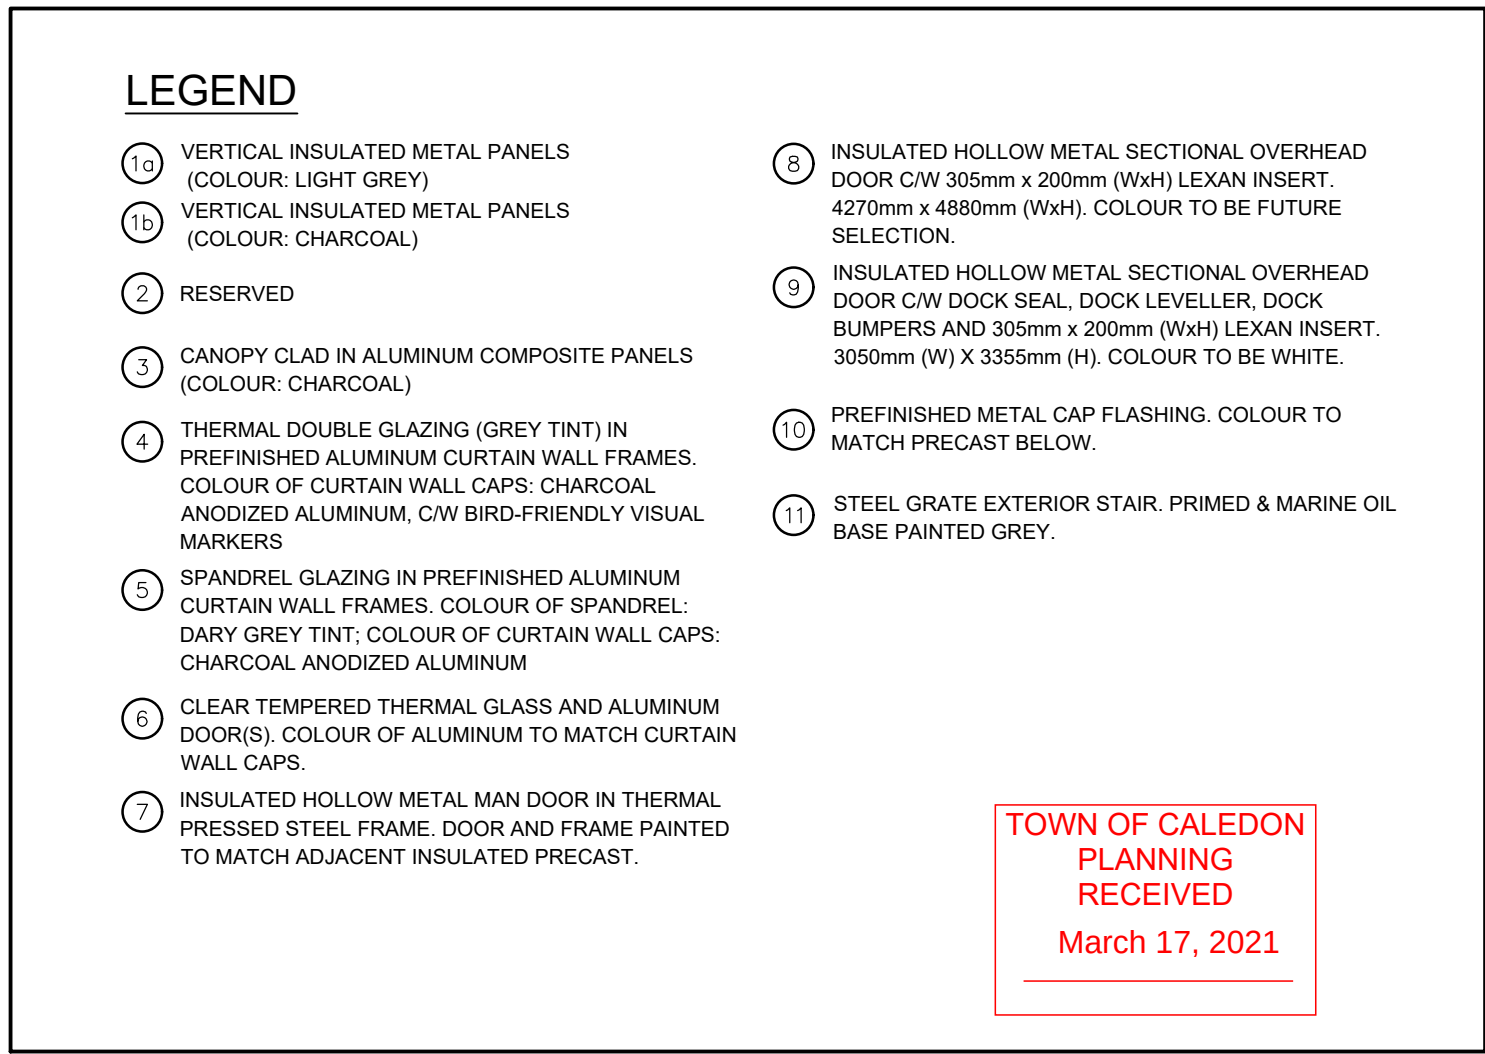

3 North Elevation
A-3.0 Scale = 1:300

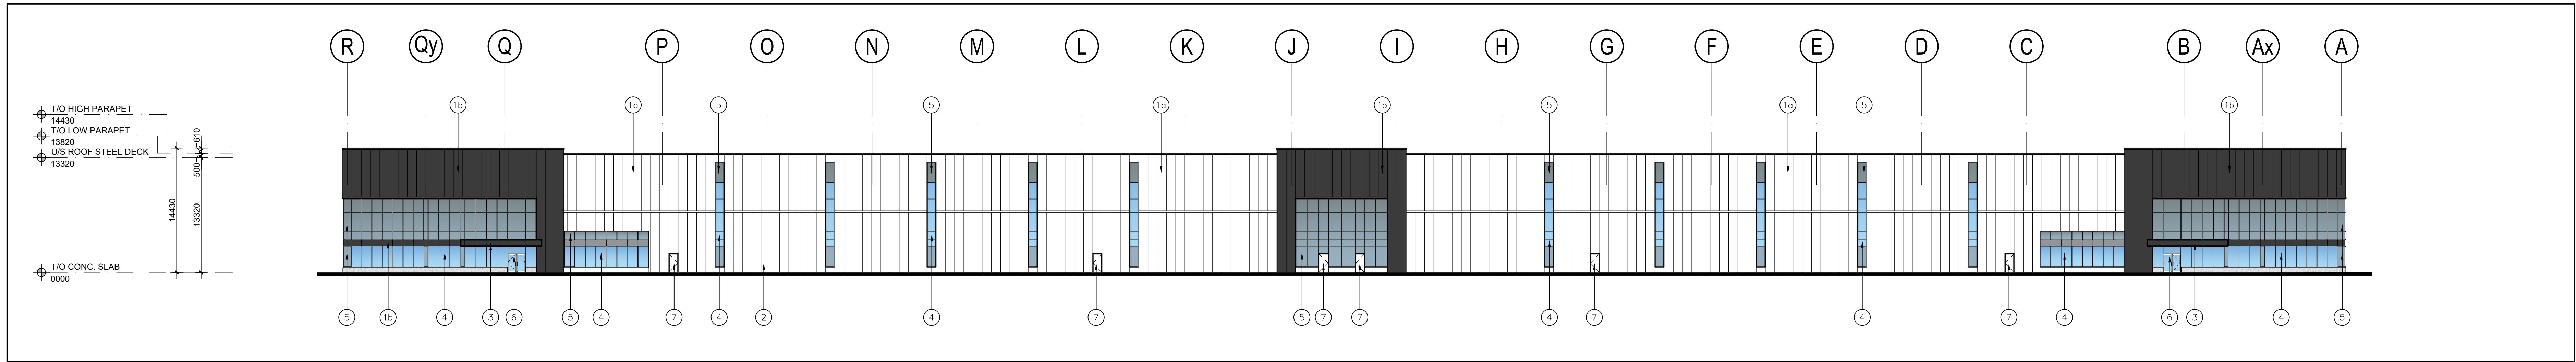

2 West Elevation
A-3.0 Scale = 1:300

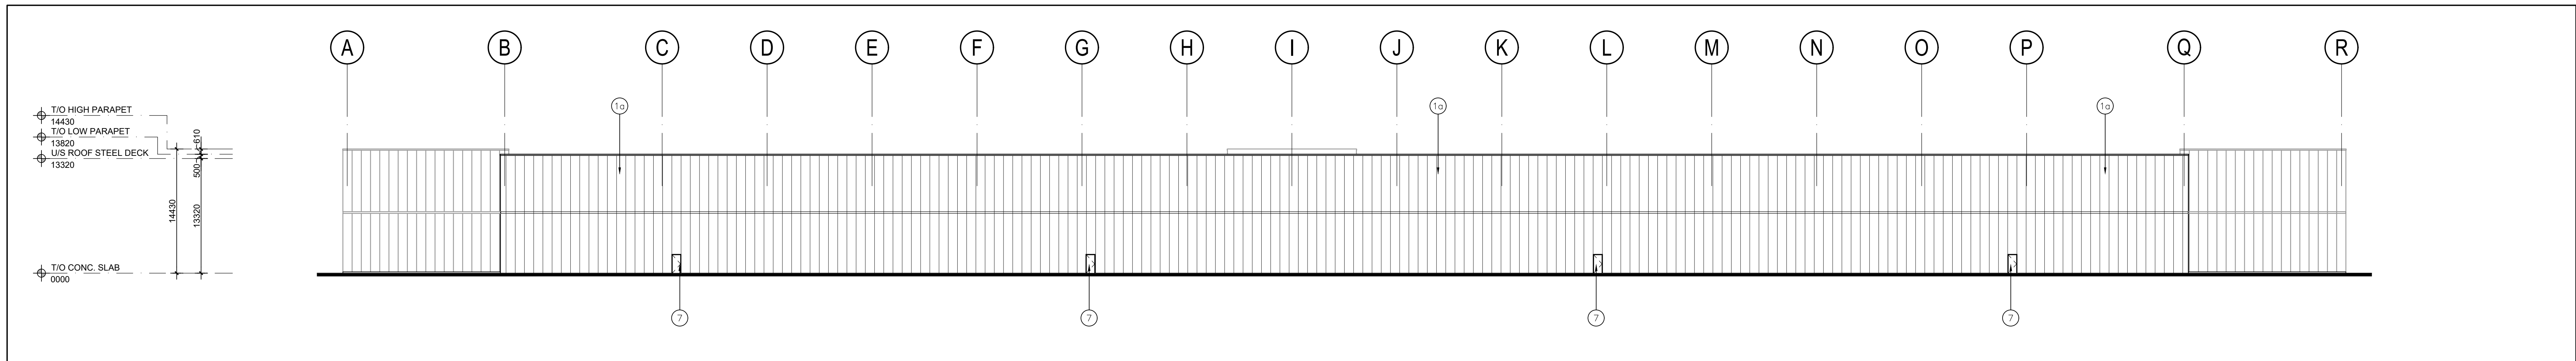

1 East Elevation
A-3.0 Scale = 1:300

No.	ISSUED	DATE
1	ISSUED FOR SPA	MAR. 16, 2021

No.	REVISION	DATE
-----	----------	------

BALDASSARRA
Architects Inc.

30 Great Gulf Drive, Unit 20 | Concord ON | L4K 0K7
T: 905.860.0722 | www.baldassarra.ca

OWNERS INFORMATION:
Tribal Partners
201-2700 Steeles Ave W
Vaughan, ON L4K 3C8
905-567-0808



12035 Dixie Road

Town of Caledon, Ontario

ELEVATIONS BUILDING 'B'			
POPA 2021-0005 RZ 2021-0007 SPA 2021-0013			
DATE: MAR. 2021	DRAWN BY: HP	CHECKED:	SCALE: AS NOTED
PROJECT No.:		DRAWING No.:	
P-20146		A-3.0B	