


P:\P-20146_Tribal - Mayfield and Dixie Road Masterplan\Drawings\01 Current Drawings\Blog C-P-20146 A-3.0.dwg, 2021-03-16 10:46:22 AM, LouiV, AutoCAD PDF (General Documentation) pc-3

P:\P-20146_Tribal - Mayfield and Dixie Road Masterplan\Drawings\01 Current Drawings\Blog C-P-20146 A-3.0.dwg, 2021-03-16 10:46:22 AM, LouiV, AutoCAD PDF (General Documentation) pc-3

3 East Elevation
A-3.0 Scale = 1:300

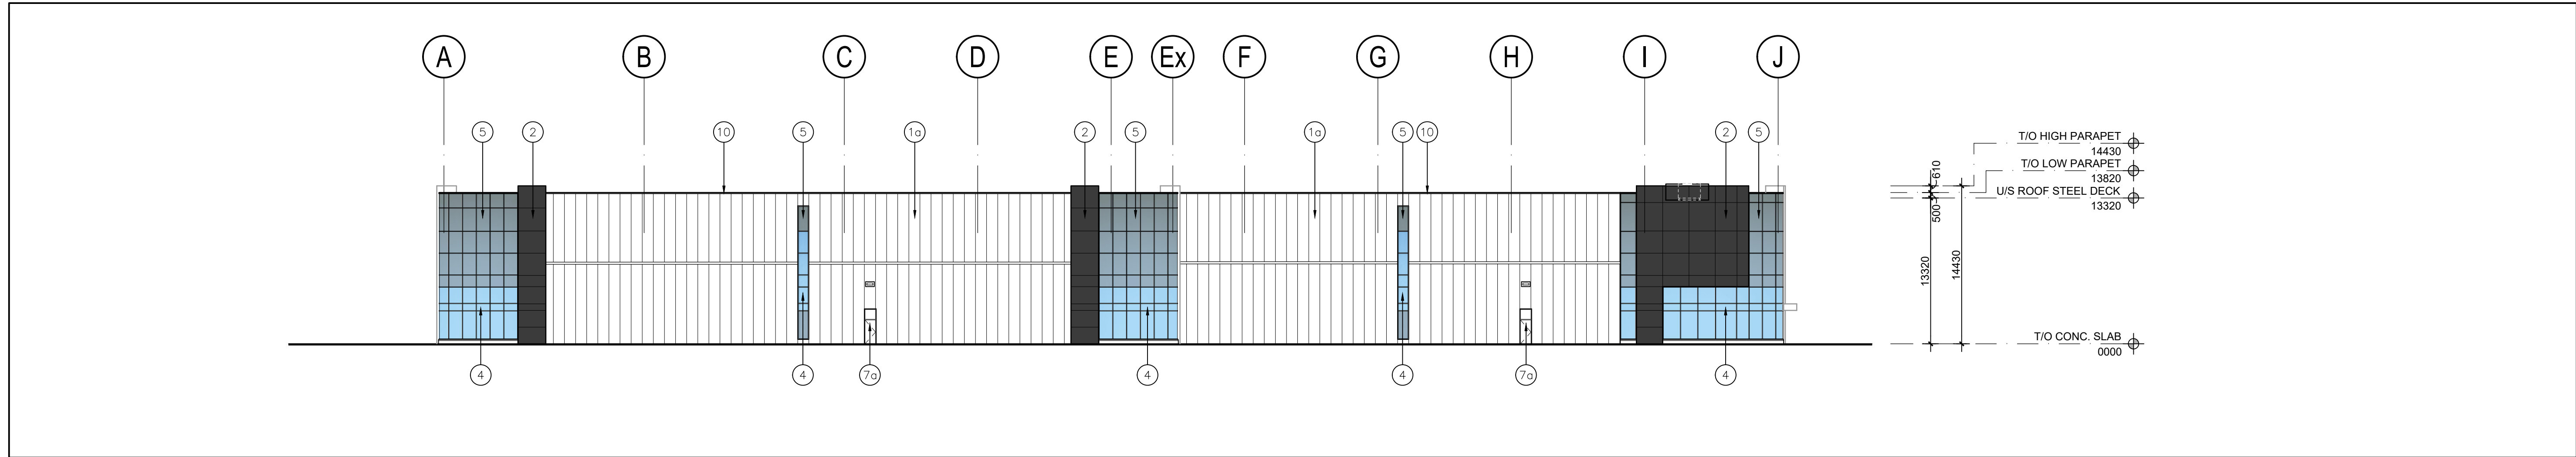


TOWN OF CALEDON
PLANNING
RECEIVED
March 17, 2021


LEGEND

- 1a WALL - VERTICAL INSULATED METAL PANELS (COLOUR: LIGHT GREY)
1b WALL - VERTICAL INSULATED METAL PANELS (COLOUR: CHARCOAL)
2 WALL - APOLIC COMPOSITE PANELS (COLOUR: CHARCOAL)
3 CANOPY - APOLIC COMPOSITE PANELS (COLOUR: CHARCOAL)
4 WINDOW - THERMAL DOUBLE GLAZING (GREY TINT) IN PREFINISHED ALUMINUM CURTAIN WALL FRAMES. COLOUR OF CURTAIN WALL CAPS: CHARCOAL ANODIZED ALUMINUM, C/W BIRD-FRIENDLY VISUAL MARKERS
5 SPANDREL GLAZING IN PREFINISHED ALUMINUM CURTAIN WALL FRAMES. COLOUR OF SPANDREL: DARY GREY TINT, COLOUR OF CURTAIN WALL CAPS: CHARCOAL ANODIZED ALUMINUM
6 CLEAR TEMPERED THERMAL GLASS AND ALUMINUM DOOR(S). COLOUR OF ALUMINUM TO MATCH CURTAIN WALL CAPS
7a MAN DOOR - INSULATED HOLLOW METAL DOOR & TRANSOM
7b MAN DOOR - INSULATED HOLLOW METAL DOOR
8 INSULATED HOLLOW METAL SECTIONAL OVERHEAD DOOR C/W 305mm x 200mm (WH) LEXAN INSERT. COLOUR TO BE FUTURE SELECTION
9 INSULATED HOLLOW METAL SECTIONAL OVERHEAD DOOR C/W DOCK SEAL, DOCK LEVELLER, DOCK BUMPERS AND 305mm x 200mm (WH) LEXAN INSERT. 305mm (W) X 3355mm (H). COLOUR TO BE WHITE
10 PREFINISHED METAL CAP FLASHING. COLOUR TO MATCH METAL PANELS BELOW
11 STEEL GRATE EXTERIOR STAIR. PRIMED & MARINE OIL BASE PAINTED GREY

3 West Elevation
A-3.0 Scale = 1:300

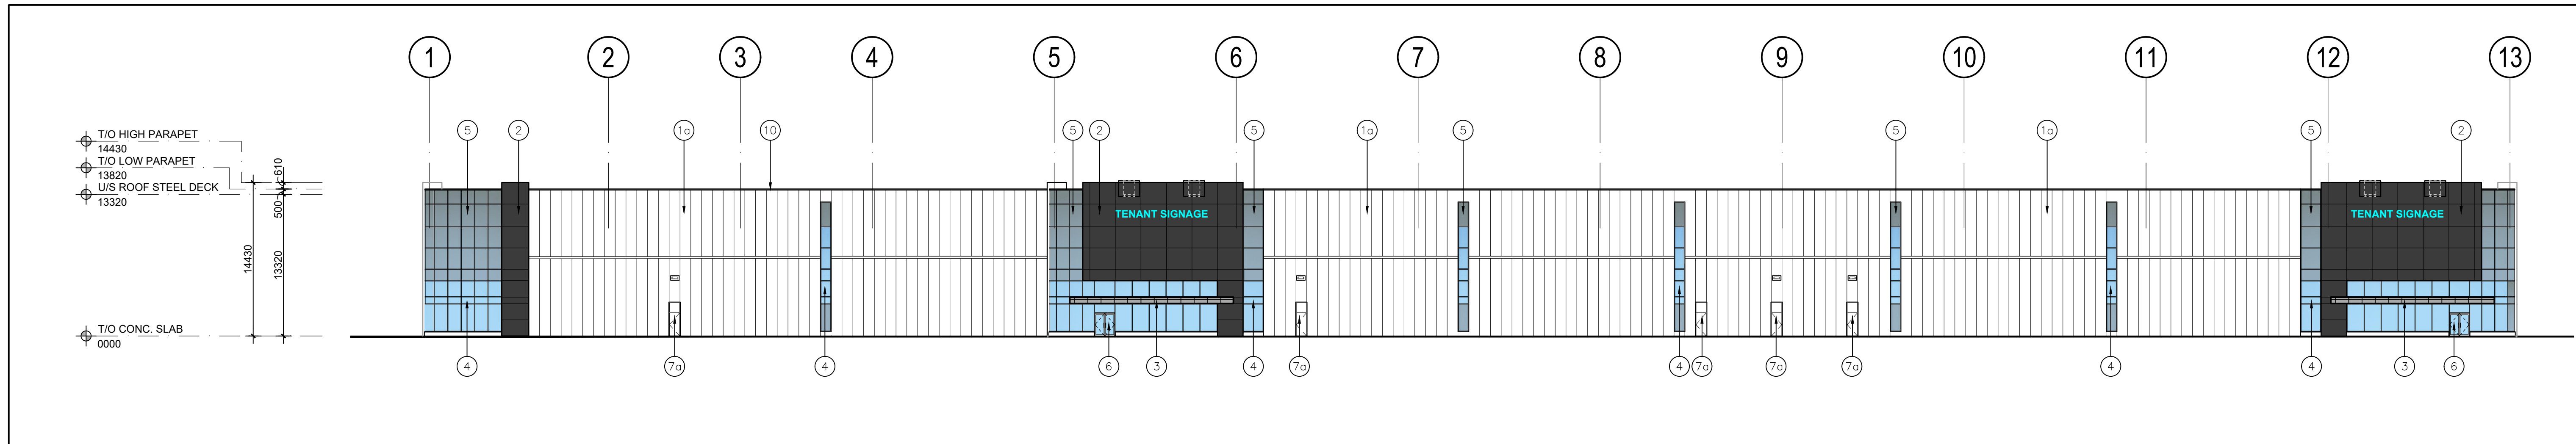

2 South Elevation
A-3.0 Scale = 1:300

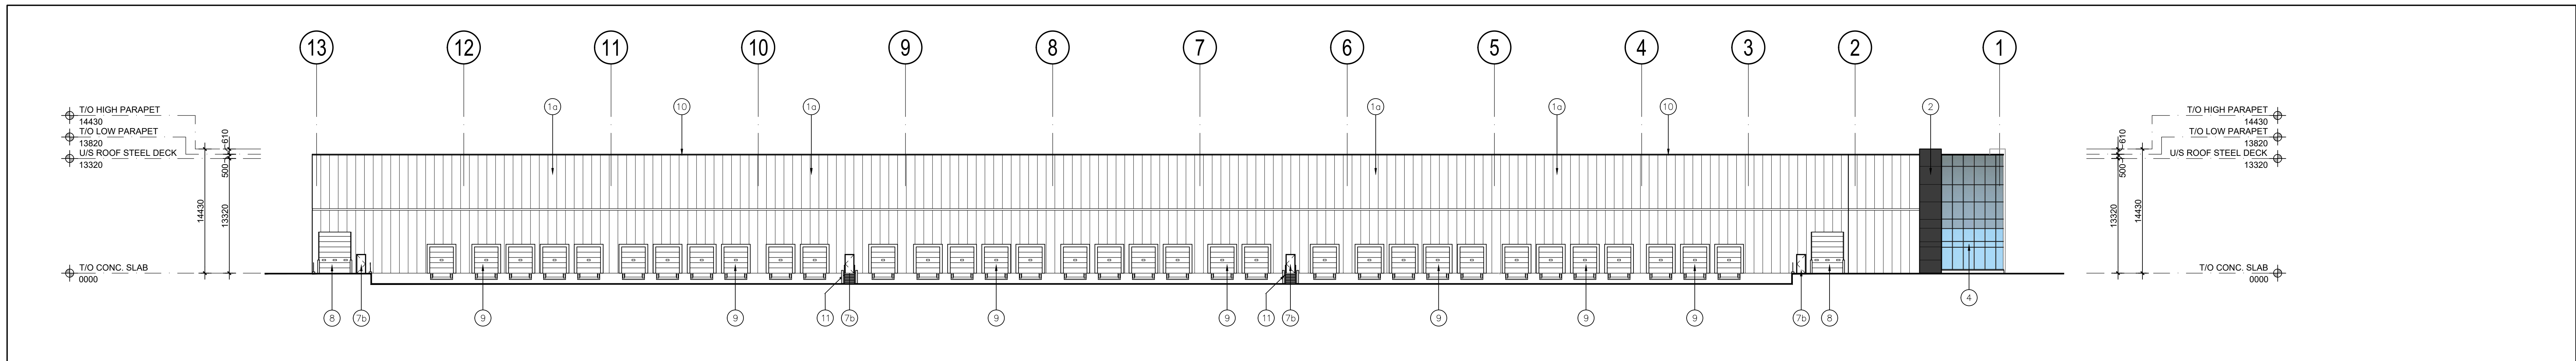

1 North Elevation
A-3.0 Scale = 1:300

No.	ISSUED	DATE
1	ISSUED FOR SPA	MAR. 16, 2021

No.	REVISION	DATE
-----	----------	------

BALDASSARRA
Architects Inc.

30 Great Gulf Drive, Unit 20 | Concord ON | L4K 0K7
T: 905.860.0722 | www.baldassarra.ca

OWNERS INFORMATION:
Tribal Partners
201-2700 Steeles Ave W
Vaughan, ON L4K 3C8
905-567-0808



12035 Dixie Road

Town of Caledon, Ontario

ELEVATIONS
BUILDING 'C'

POPA 2021-0005 RZ 2021-0007 SPA 2021-0013

DATE	DRAWN BY	CHECKED	SCALE
MAR. 2021	HP		AS NOTED
PROJECT NO.	DRAWING NO.		

P-20146

A-3.0C