




P:\P-20146_Tribal - Mayfield and Dixie Road Masterplan\Drawings\01 Current Drawings\Blog D\P-20146.D A-3.0.dwg, 2021-03-15 10:47:00 AM, Loui's AutoCAD PDF (General Documentation).pc3

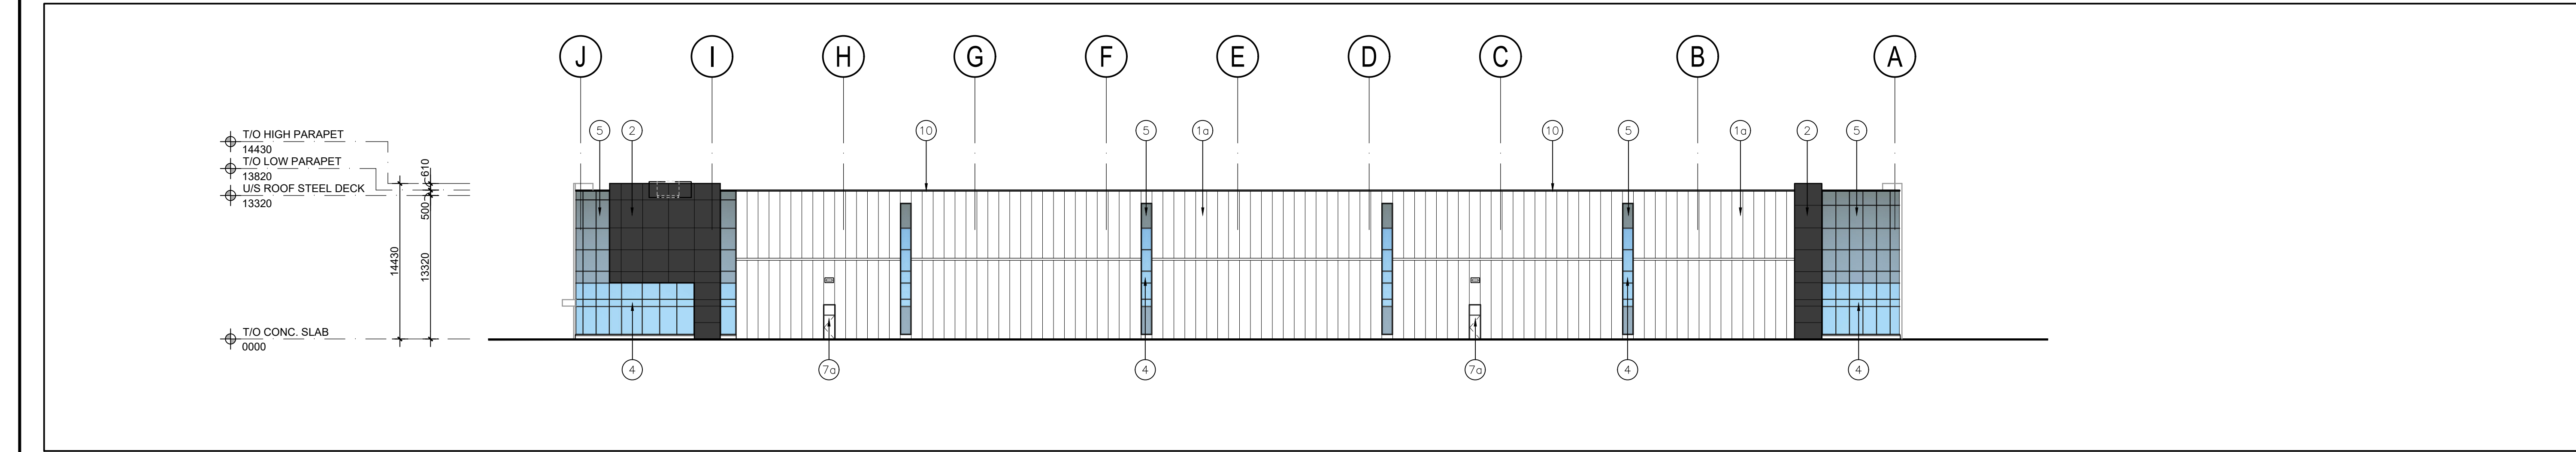


4 West Elevation
A-3.0 Scale = 1:300

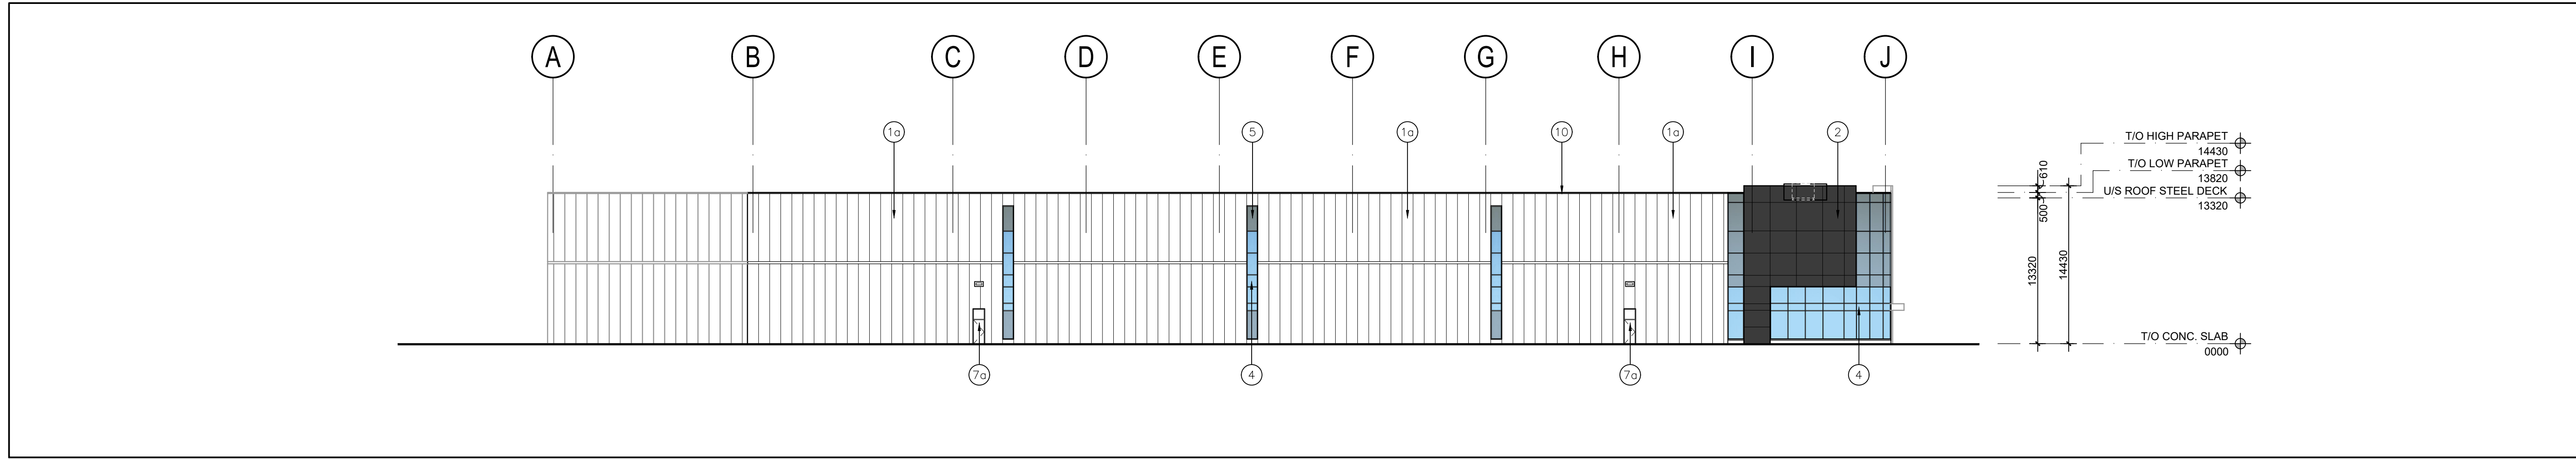

3 East Elevation
A-3.0 Scale = 1:300

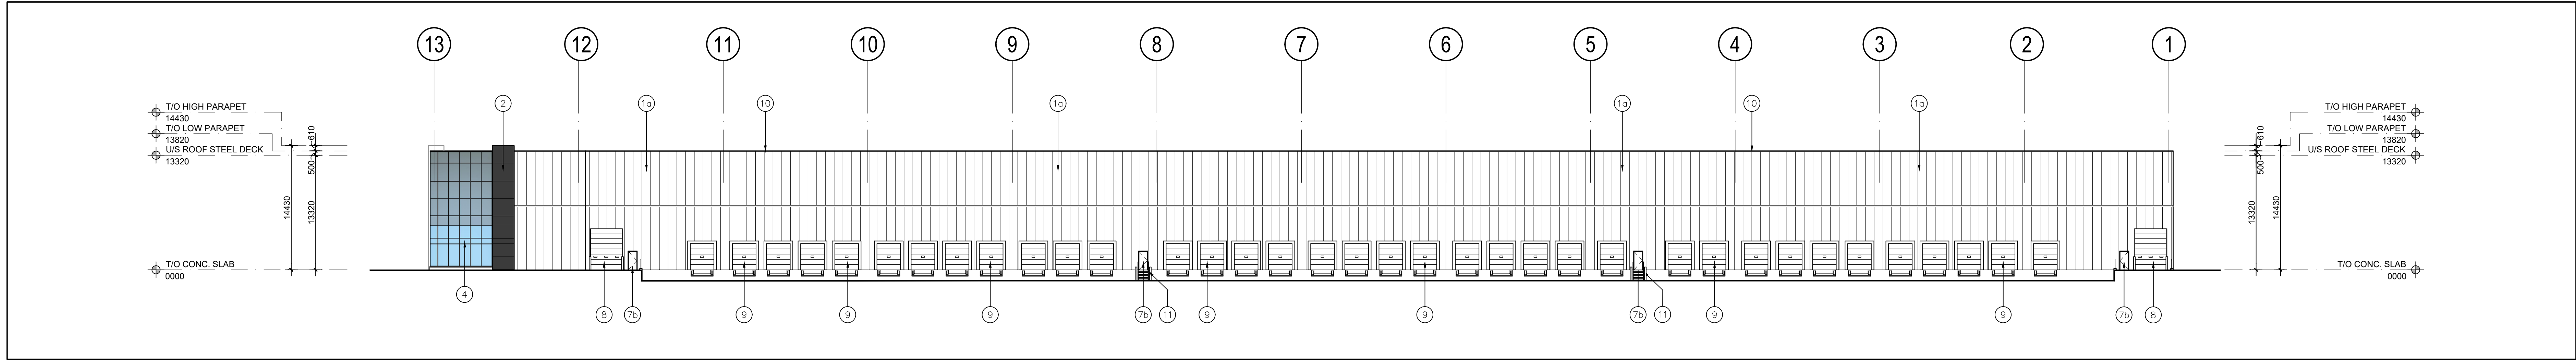

2 South Elevation
A-3.0 Scale = 1:300

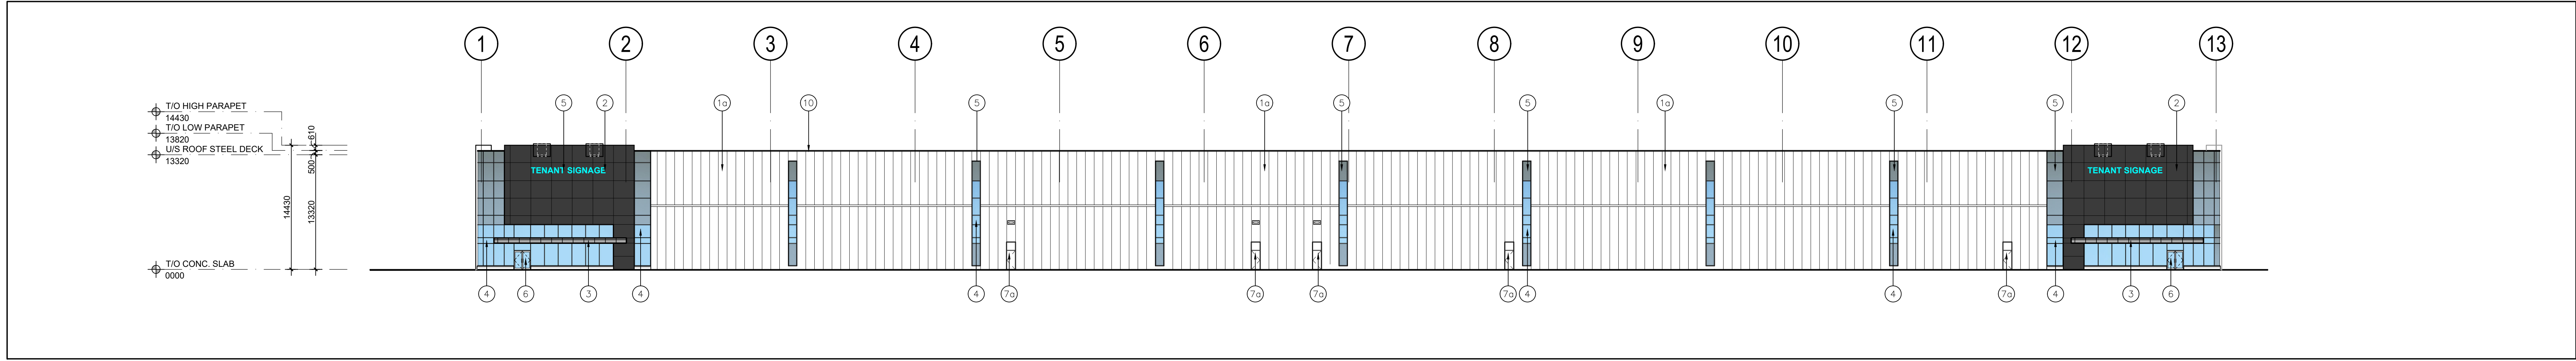

1 North Elevation
A-3.0 Scale = 1:300

LEGEND

- 10 WALL - VERTICAL INSULATED METAL PANELS (COLOUR: LIGHT GREY)
- 11 WALL - VERTICAL INSULATED METAL PANELS (COLOUR: CHARCOAL)
- 2 WALL - APOLIC COMPOSITE PANELS COLOUR: CHARCOAL
- 3 CANOPY - APOLIC COMPOSITE PANELS (COLOUR: CHARCOAL)
- 4 WINDOW - THERMAL DOUBLE GLAZING (GREY TINT) IN PREFINISHED ALUMINUM CURTAIN WALL FRAMES. COLOUR OF CURTAIN WALL CAPS: CHARCOAL. ANODIZED ALUMINUM, C/W BIRD-FRIENDLY VISUAL MARKERS
- 5 SPANDREL GLAZING IN PREFINISHED ALUMINUM CURTAIN WALL FRAMES. COLOUR OF SPANDREL: DARY GREY TINT. COLOUR OF CURTAIN WALL CAPS: CHARCOAL. ANODIZED ALUMINUM
- 6 CLEAR TEMPERED THERMAL GLASS AND ALUMINUM DOOR(S). COLOUR OF ALUMINUM TO MATCH CURTAIN WALL CAPS
- 7a MAN DOOR - INSULATED HOLLOW METAL DOOR & TRANSOM. PAINT COLOUR: TO MATCH ADJACENT METAL PANEL
- 7b MAN DOOR - INSULATED HOLLOW METAL DOOR. PAINT COLOUR: TO MATCH ADJACENT METAL PANEL
- 8 INSULATED HOLLOW METAL SECTIONAL OVERHEAD DOOR C/W 305mm x 200mm (WH) LEXAN INSERT. 4270mm x 4880mm (WH). COLOUR TO BE FUTURE SELECTION
- 9 INSULATED HOLLOW METAL SECTIONAL OVERHEAD DOOR C/W DOCK SEAL, DOCK LEVELLER, DOCK BUMPERS AND 305mm x 200mm (WH) LEXAN INSERT. 3050mm (W) X 3355mm (H). COLOUR TO BE WHITE.
- 10 PREFINISHED METAL CAP FLASHING. COLOUR TO MATCH METAL PANELS BELOW
- 11 STEEL GRATE EXTERIOR STAIR. PRIMED & MARINE OIL BASE PAINTED GREY.

TOWN OF CALEDON
PLANNING
RECEIVED
March 17, 2021

No.	ISSUED	DATE
1	ISSUED FOR SPA	MAR. 16, 2021

No.	REVISION	DATE
-----	----------	------

BALDASSARRA
Architects Inc.

30 Great Gulf Drive, Unit 20 | Concord ON | L4K 0K7
T: 905.860.0722 | www.baldassarra.ca

OWNERS INFORMATION:
Tribal Partners
201-2700 Steeles Ave W
Vaughan, ON L4K 3C8
905-567-0808



12035 Dixie Road

Town of Caledon, Ontario

ELEVATIONS
BUILDING 'D'

POPA 2021-0005 RZ 2021-0007 SPA 2021-0013

DATE	DRAWN BY	CHECKED	SCALE
MAR. 2021	HP		AS NOTED
PROJECT No.	DRAWING No.		

P-20146

A-3.0D