


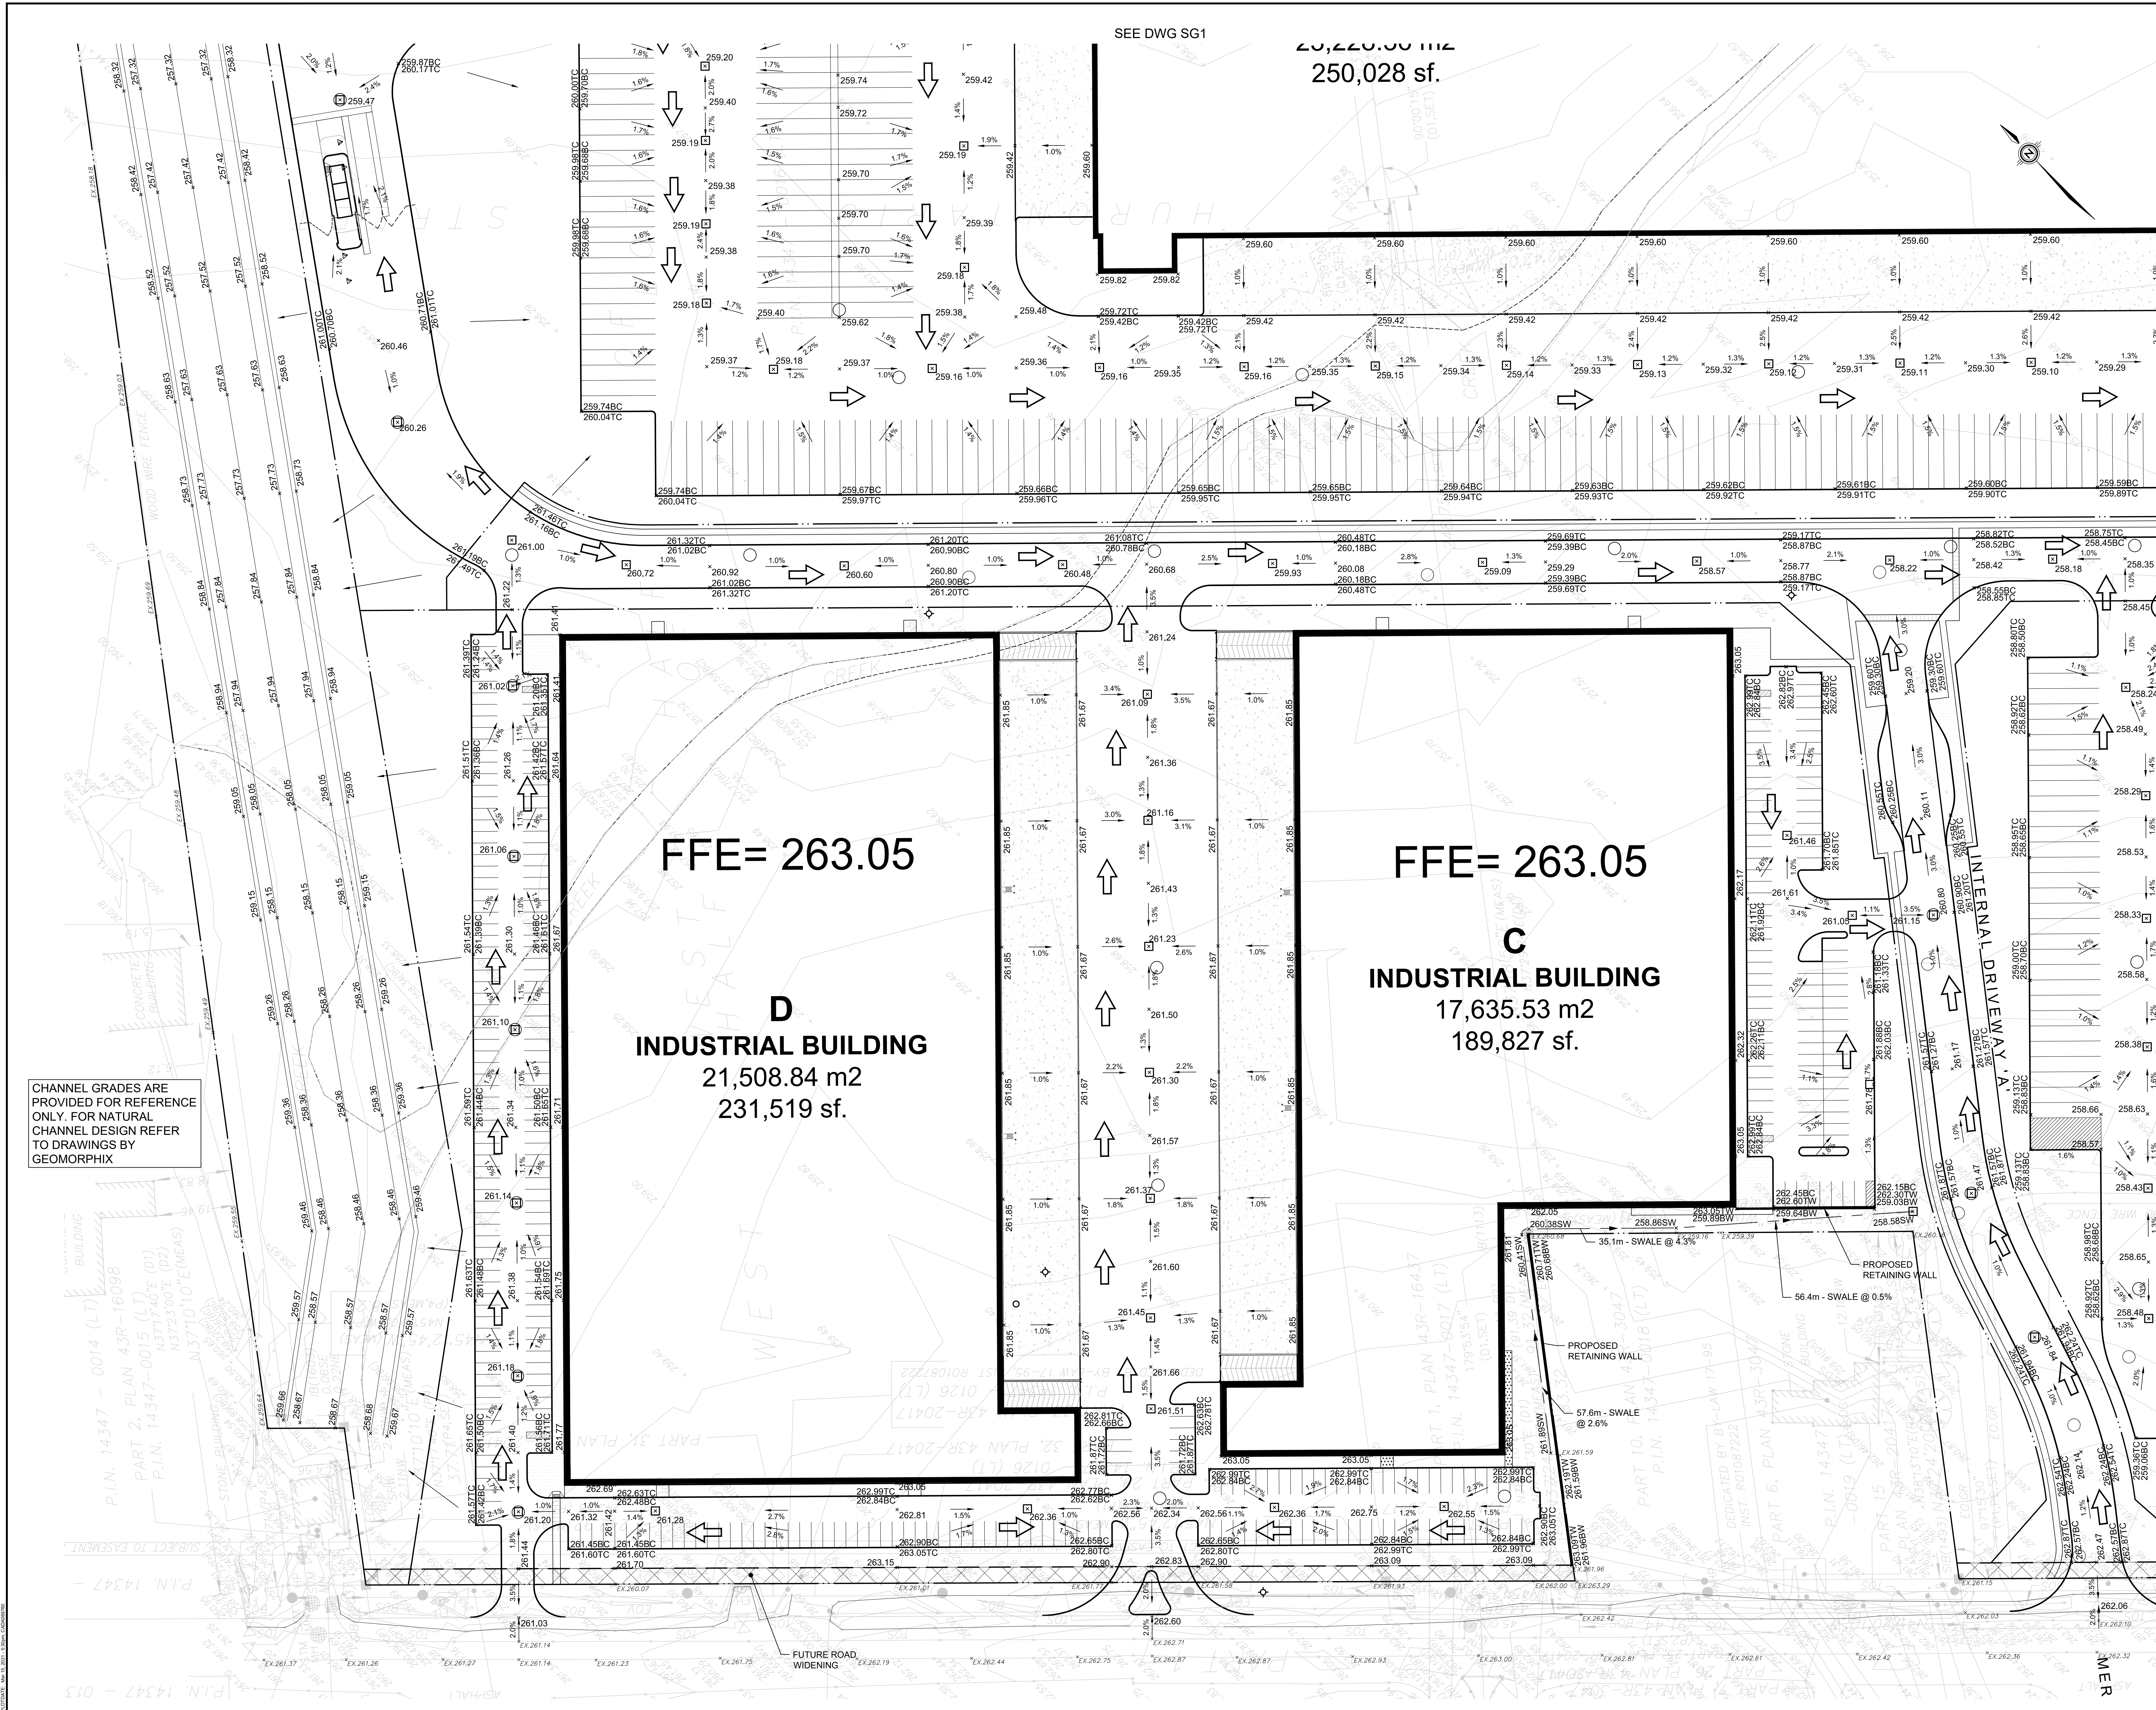

KEY PLAN NTS

- LEGEND**
- EX. ELEVATION
  - PROP. ELEVATION
  - EX. CONTOUR
  - OVERLAND FLOW
  - DIRECTION OF FLOW
  - SANITARY MANHOLE
  - STORM MANHOLE
  - CATCHBASIN
  - DOUBLE CATCHBASIN
  - VALVE AND BOX
  - HYDRANT AND VALVE
  - LIMIT OF PROPERTY
  - LIMIT OF CONSTRUCTION

SEE DWG SG4

|                                                    |                      |                 |
|----------------------------------------------------|----------------------|-----------------|
| 1                                                  | SUBMITTED FOR S.P.A. | J.G. MAR. 11/21 |
| NO.                                                | REVISIONS TO DRAWING | BY DATE APPR    |
| ALL PREVIOUS ISSUES OF THIS DRAWING ARE SUPERSEDED |                      |                 |
| CLIENT                                             |                      |                 |
| TRIBAL PARTNERS CANADA INC.                        |                      |                 |
| MUNICIPALITY                                       |                      |                 |
| TOWN OF CALEDON                                    |                      |                 |
| PROJECT TITLE                                      |                      |                 |
| 12035 DIXIE ROAD                                   |                      |                 |
| SHEET TITLE                                        |                      |                 |
| SITE GRADING PLAN                                  |                      |                 |
| CONSULTANT                                         |                      |                 |
| wsp                                                |                      |                 |
| STAMP                                              |                      |                 |
| APPROVAL                                           |                      |                 |
| DESIGNED                                           | DRAWN                | CHECKED         |
| J.G.                                               | 10/12 CAD            | A.W.            |
| SCALE                                              | DATE                 | DATE            |
| 1:500                                              | MAR 2021             | MAR 2021        |
| PROJECT NUMBER                                     | DWG NUMBER           |                 |
| 20M-01429                                          | SG3                  |                 |