

REFERENCE PLANT LIST

COMMON NAME

DECIDUOUS TREES

A	MARMO MAPLE
B	RED MAPLE
C	LEGACY SUGAR MAPLE
D	MAIDENHAIR TREE
E	SHADEMASTER HONEY-LOCUST
F	TULIP TREE
G	BLOODGOOD LONDON PLANETREE
H	WHITE OAK
K	VALLEY FORGE ELM
L	ACCOLADE ELM
T	BASSWOOD

ORNAMENTAL TREES

M	ALLEGHENY SERVICEBERRY
N	EASTERN REDBUD
P	CHANTICLEER PEAR

CONIFEROUS TREES

Q	WHITE FIR
R	BLUE COLORADO SPRUCE
S	EASTERN WHITE PINE

BROADLEAF EVERGREENS

aa	BLONDY EUONYMUS
----	-----------------

CONIFEROUS SHRUBS

bb	ARCADIA JUNIPER
cc	DENSE YEW


DECIDUOUS SHRUBS

dd	ARCTIC FIRE DOGWOOD
ee	RED RUGOSA ROSE
ff	BLUE ARCTIC WILLOW
gg	DART'S GOLD NINEBARK
hh	GRO-LOW FRAGRANT SUMAC
jj	GOLDFLAME SPIREA
kk	SILVER EDGE DOGWOOD


PERENNIALS AND GRASSES

aaa	KARLEY ROSE FOUNTAIN GRASS
bbb	STELLA D'ORO DAYLILY
ccc	KARL FOERSTER FEATHER REED GRASS
ddd	AUTUMN JOY SEDUM
eee	PATRIOT HOSTA
fff	BLACK FOUNTAIN GRASS


SEE SHEET D-1 FOR MASTER SITE PLANT LIST

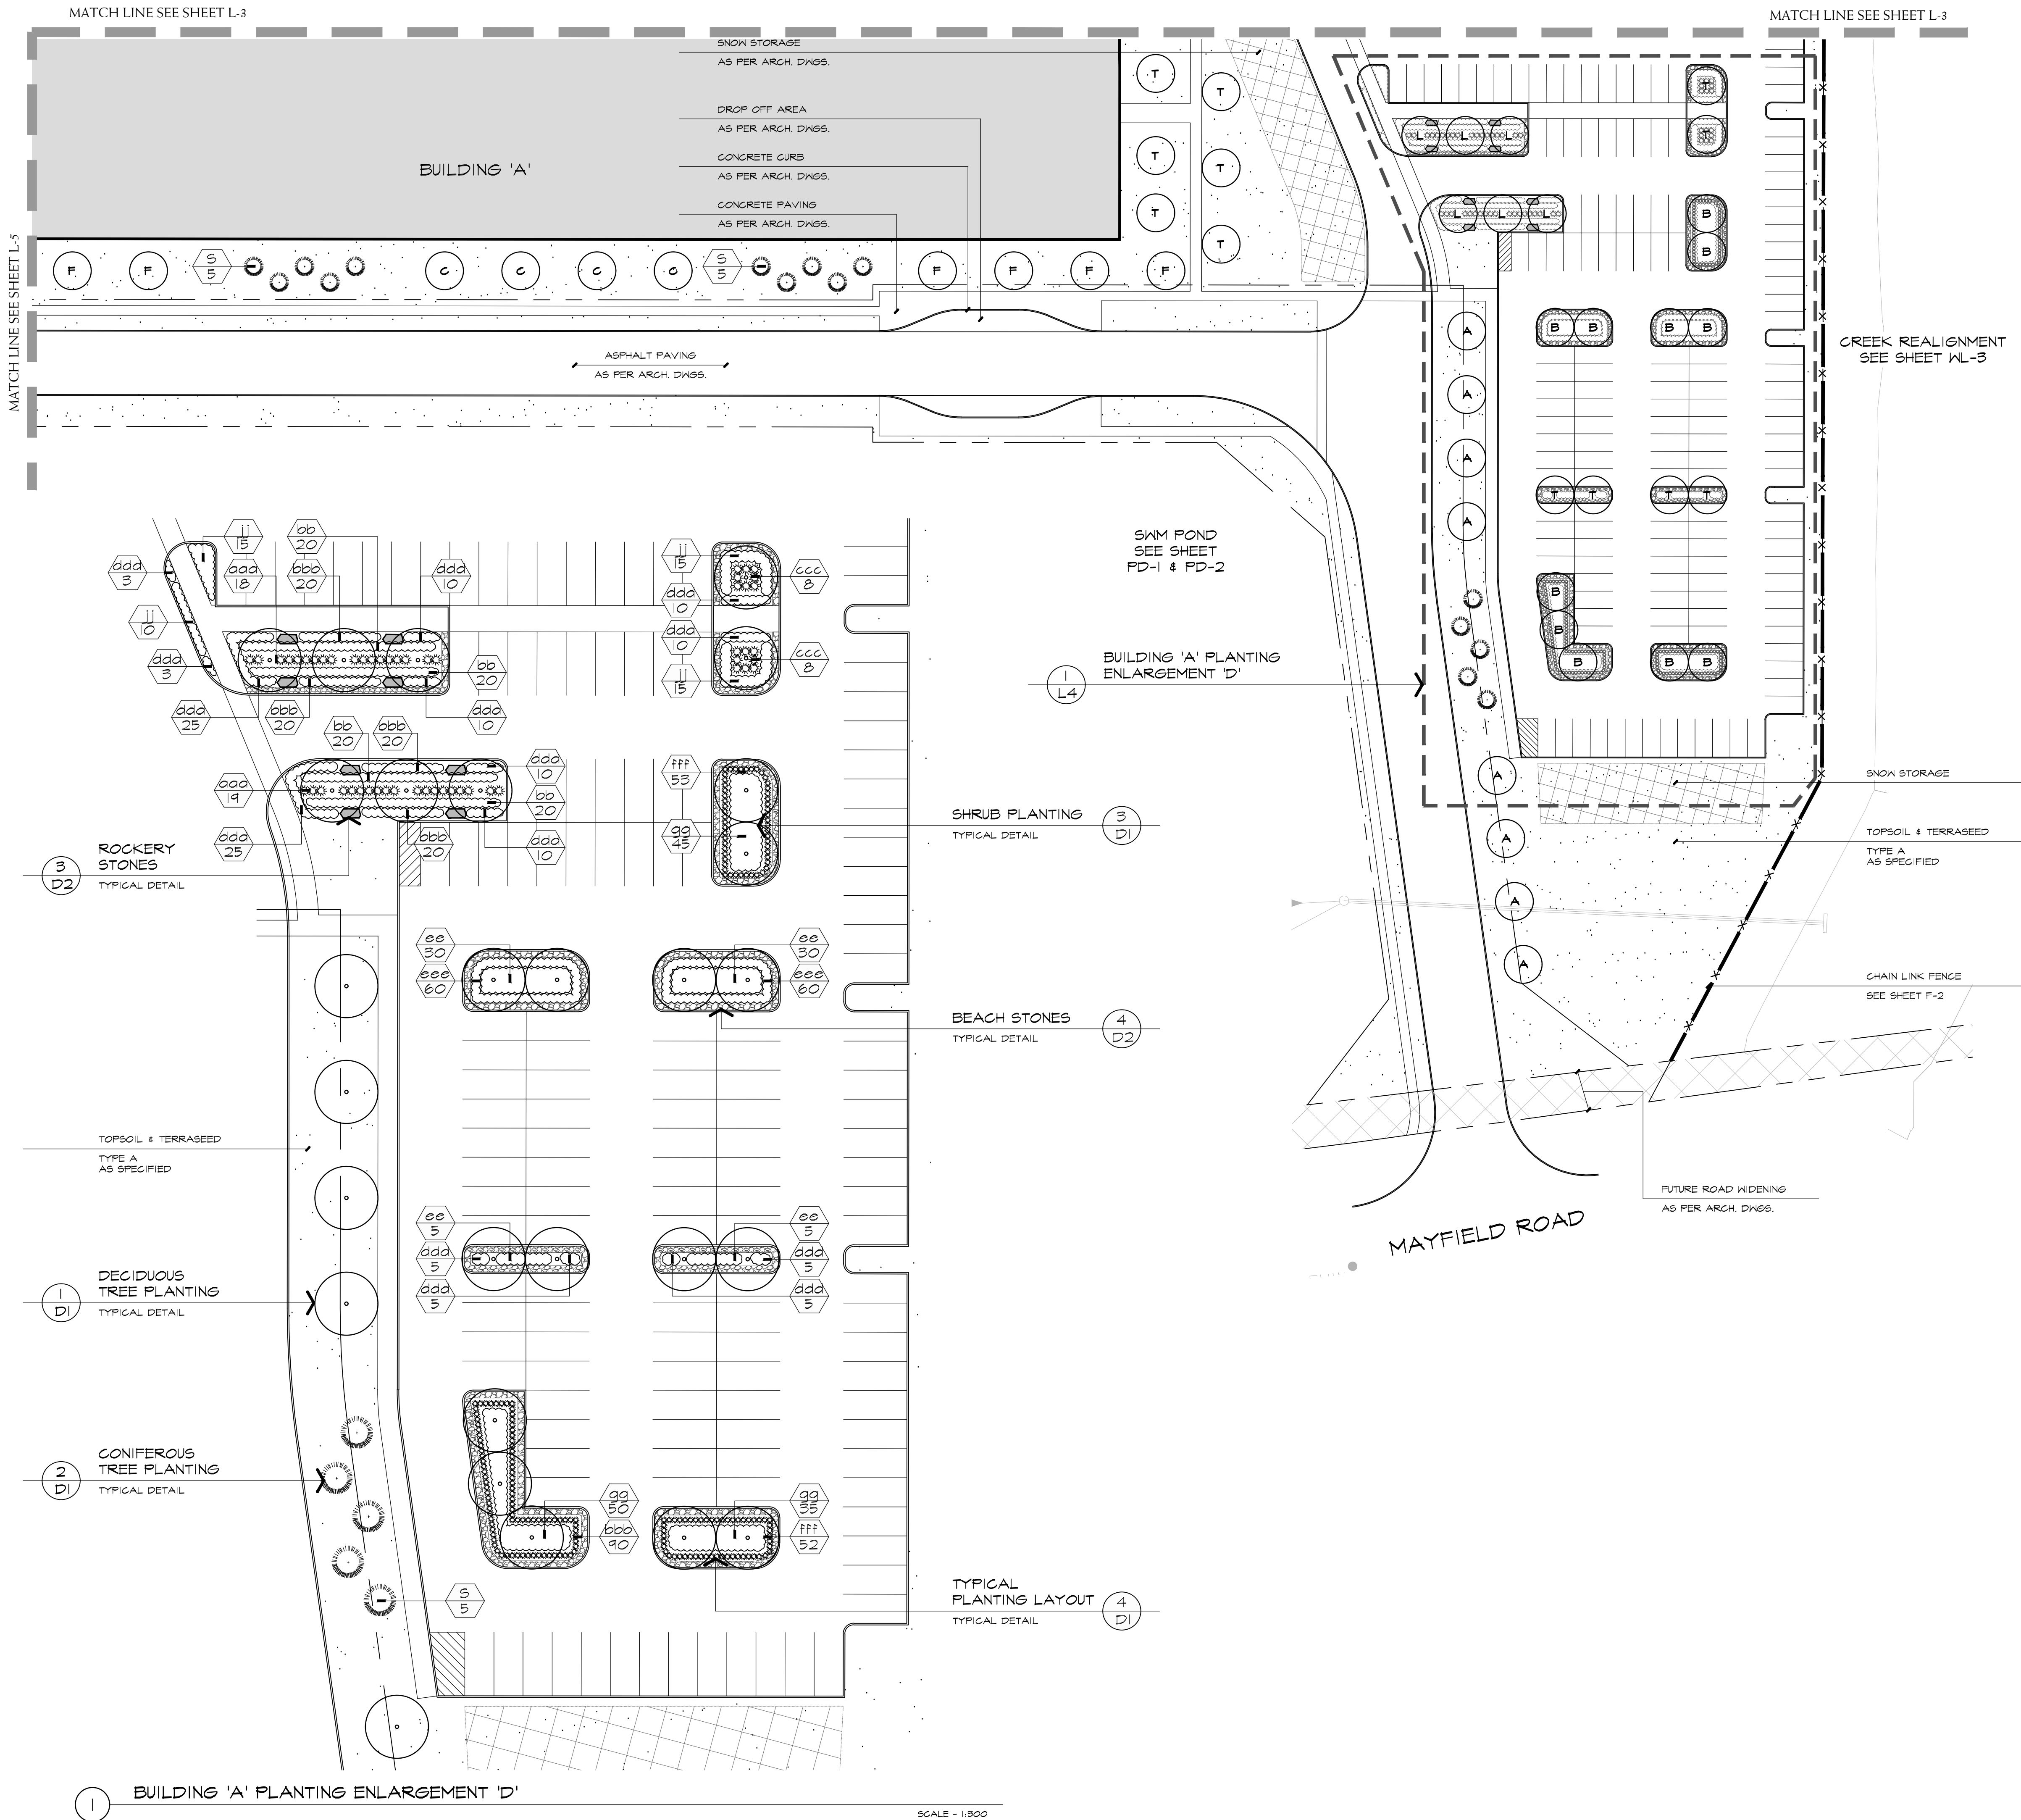

REFERENCE PLAN

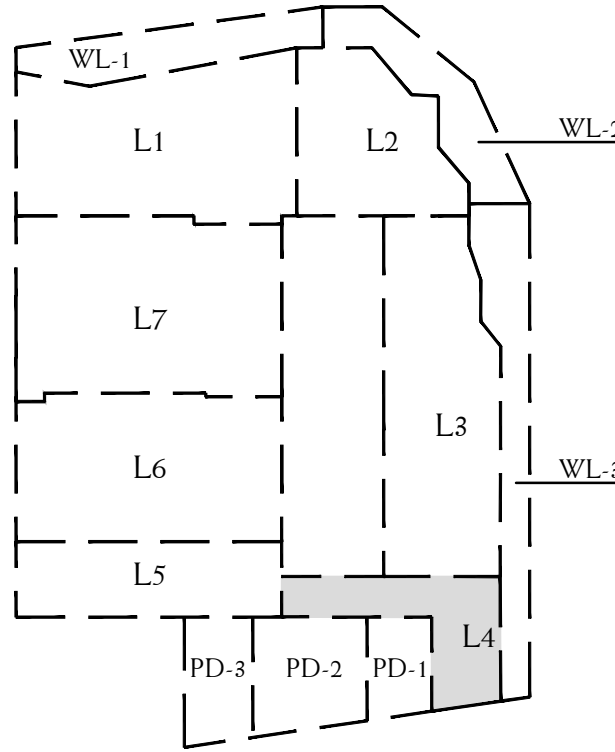


LEGEND

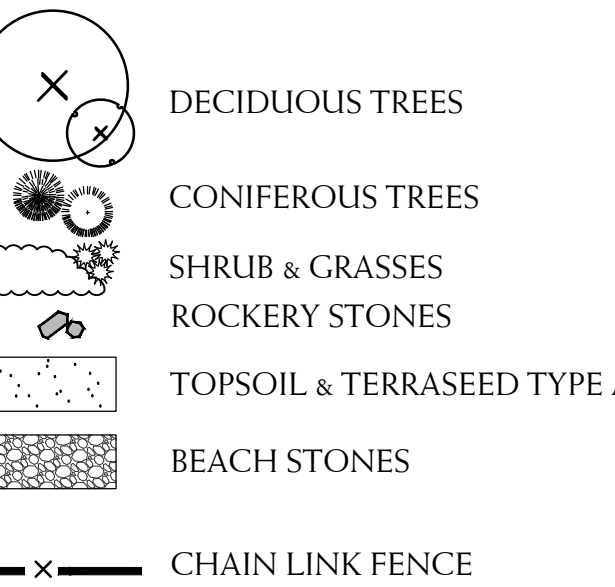

BASE INFORMATION OBTAINED ELECTRONICALLY FROM
BALDASSARRA ARCHITECTS INC. (TEL. 905-660-0722)

V1	MAR 11 2021	ISSUED FOR FIRST SUBMISSION	AV/ LK
no.	date	version	by

All information hereon to be checked and verified at the site and any discrepancies must be reported to and clarified by the landscape architect before commencing work. All drawings, specifications, details, digital information, etc., prepared by the landscape architect are instruments of service and as such are his property and must be returned at his request.

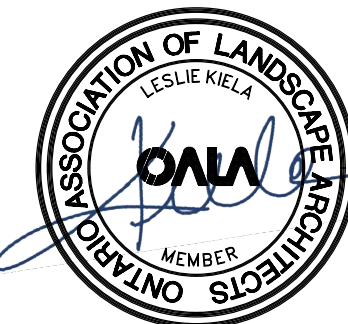

ALEXANDER BUDREVICS
& ASSOCIATES LIMITED
LANDSCAPE ARCHITECTS

895 Don Mills Road, Second Tower, Suite 212
Toronto, Ontario, Canada, M3C 1W3

416.444.5201
416.444.5208

www.budrevics.com

project
**PROPOSED INDUSTRIAL
DEVELOPMENT**
12035 DIXIE ROAD
CALEDON, ONTARIO
TRIBAL PARTNERS CANADA INC.

drawing

LANDSCAPE PLAN

date	MARCH 3, 2021	drawn	KM
scale*	1:500	file	3416 L4 V1-210311
direction			
project no.	3416		
sheet no.	L-4		

*NOTED SCALE IS APPLICABLE ONLY WHEN PRINTED ON ARCH D (34"x36") SIZE SHEET