


TOWN OF CALEDON  
PLANNING  
RECEIVED  
March 17, 2021

REFERENCE PLAN

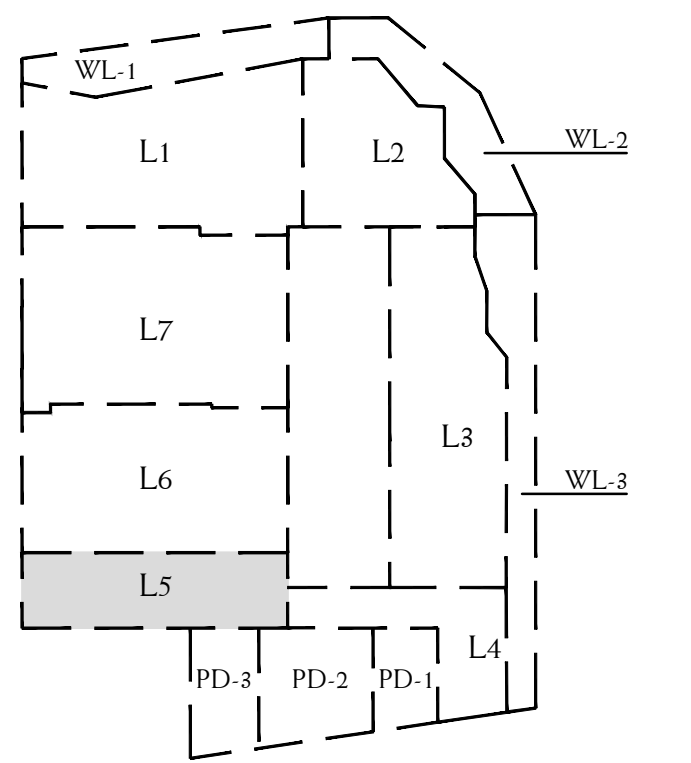

LEGEND

- DECIDUOUS TREES
- CONIFEROUS TREES
- SHRUB & GRASSES
- ROCKERY STONES
- TOPSOIL & TERRASEED TYPE A
- BEACH STONES
- CHAIN LINK FENCE

BASE INFORMATION OBTAINED ELECTRONICALLY FROM  
BALDASSARRA ARCHITECTS INC. (TEL. 905-660-0722)

V1	MAR 11 2021	ISSUED FOR FIRST SUBMISSION	AV/LK
no.	date	version	by

All information herein to be checked and verified at the site and any discrepancies must be reported to and clarified by the landscape architect before commencing work. All drawings, specifications, details, digital information, etc., prepared by the landscape architect are instruments of service and as such are his property and must be returned at his request.

ALEXANDER BUDREVICS  
ASSOCIATES LTD.  
LANDSCAPE ARCHITECTS

895 Don Mills Road, Second Tower, Suite 212  
Toronto, Ontario, Canada, M3C 1W3

416.444.5201  
416.444.5208


www.budrevics.com

project  
**PROPOSED INDUSTRIAL DEVELOPMENT**  
12035 DIXIE ROAD  
CALEDON, ONTARIO  
TRIBAL PARTNERS CANADA INC.

LANDSCAPE PLAN

date	MARCH 3, 2021	drawn	KM
scale*	1:500	file	3416 L5 V1-210311
direction		project no.	3416
		sheet no.	L-5


\*NOTED SCALE IS APPLICABLE ONLY WHEN PRINTED ON ARCH D (24"x36") SIZE SHEET

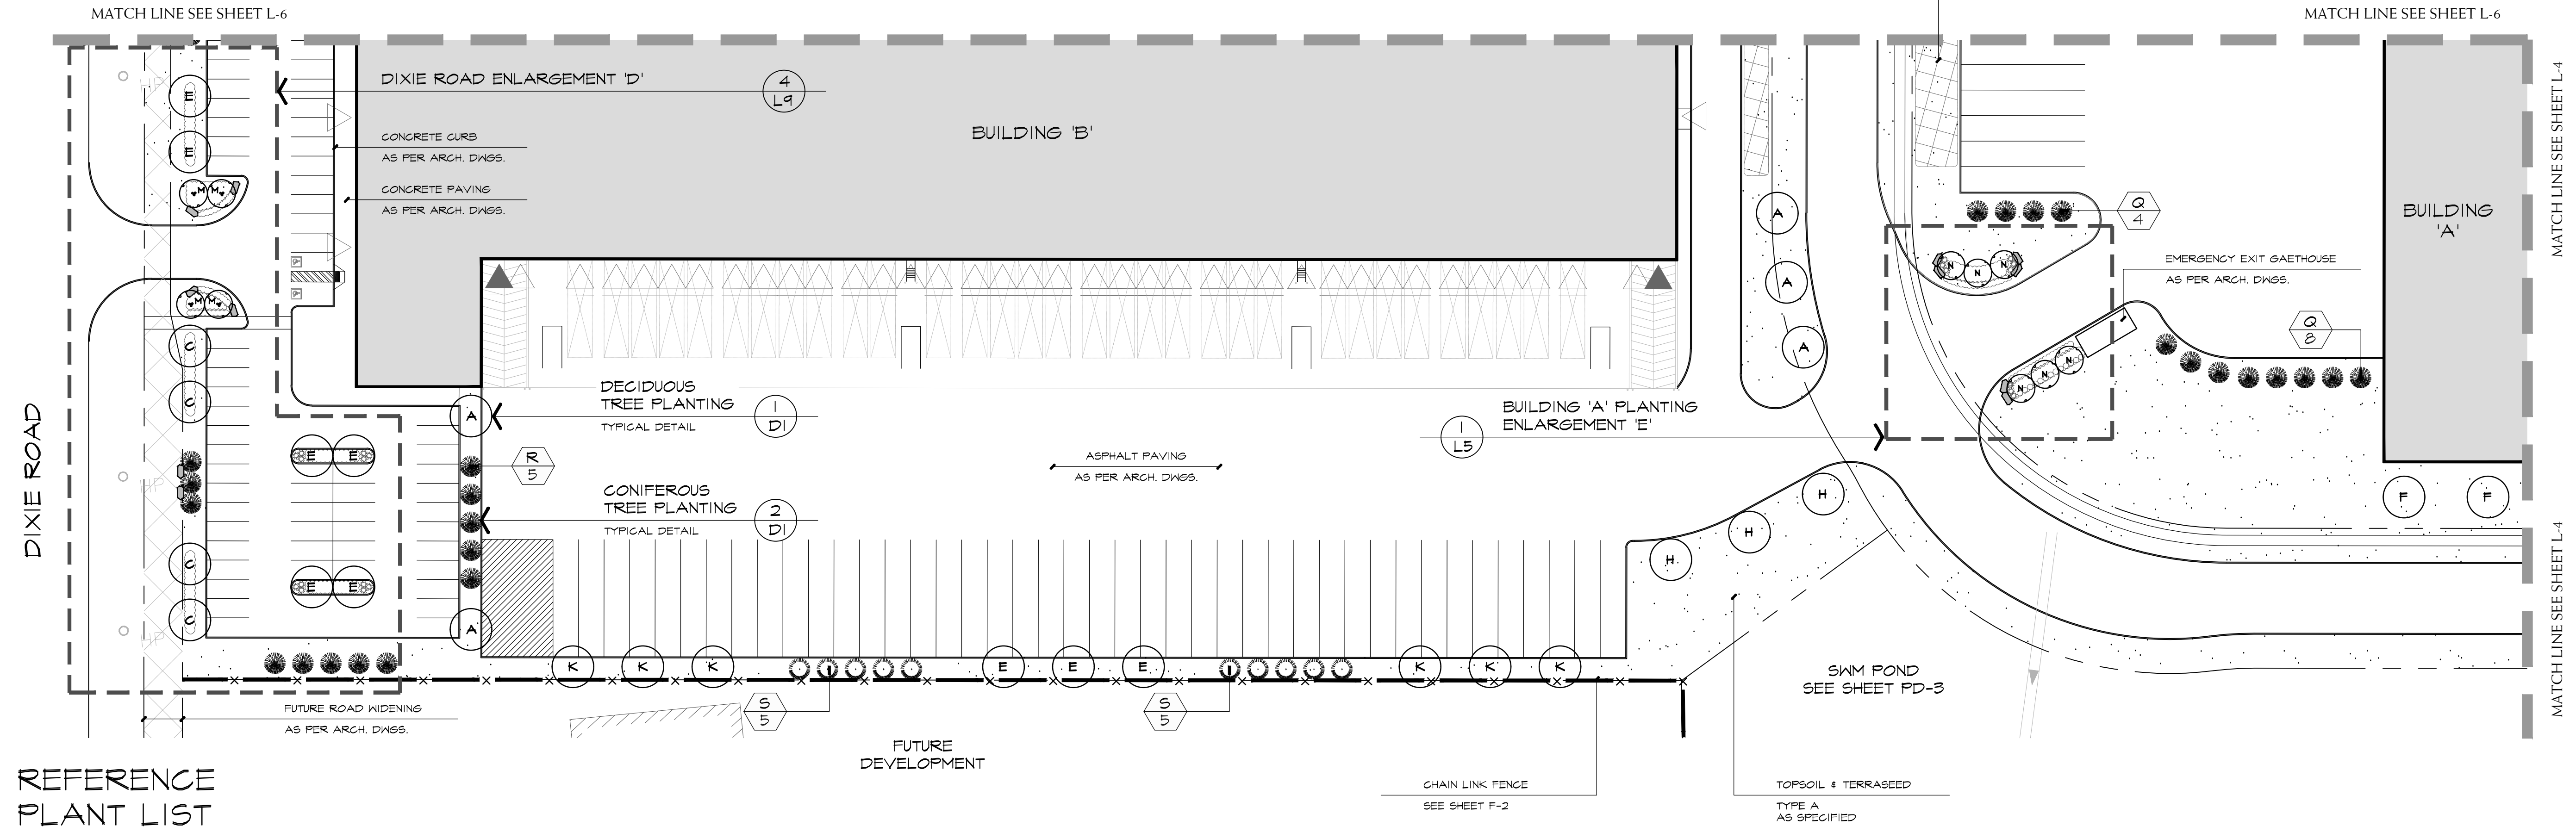

REFERENCE PLANT LIST

- COMMON NAME
- DECIDUOUS TREES**
- A MARMO MAPLE
  - B RED MAPLE
  - C LEGACY SUGAR MAPLE
  - D MAIDENHAIR TREE
  - E SHADENMASTER HONEY-LOCUST
  - F TULIP TREE
  - G BLOODGOOD LONDON PLANETREE
  - H WHITE OAK
  - K VALLEY FORGE ELM
  - L ACCOLADE ELM
  - T BASSWOOD
- ORNAMENTAL TREES**
- M ALLEGHENY SERVICEBERRY
  - N EASTERN REDBUD
  - P CHANTICLEER PEAR
- CONIFEROUS TREES**
- Q WHITE FIR
  - R BLUE COLORADO SPRUCE
  - S EASTERN WHITE PINE
- BROADLEAF EVERGREENS**
- aa BLONDY EUONYMUS
- CONIFEROUS SHRUBS**
- bb ARCADIA JUNIPER
  - cc DENSE YEW
- DECIDUOUS SHRUBS**
- dd ARCTIC FIRE DOGWOOD
  - ee RED RUGOSA ROSE
  - ff BLUE ARCTIC WILLOW
  - gg DART'S GOLD NINEBARK
  - hh GRO-LOW FRAGRANT SUMAC
  - jj GOLDFLAME SPIREA
  - kk SILVER EDGE DOGWOOD
- PERENNIALS AND GRASSES**
- ooo KARLEY ROSE FOUNTAIN GRASS
  - bbb STELLA D'ORO DAYLILY
  - ccc KARL FOERSTER FEATHER REED GRASS
  - ddd AUTUMN JOY SEDUM
  - eee PATRIOT HOSTA
  - fff BLACK FOUNTAIN GRASS

SEE SHEET D-1 FOR MASTER SITE PLANT LIST

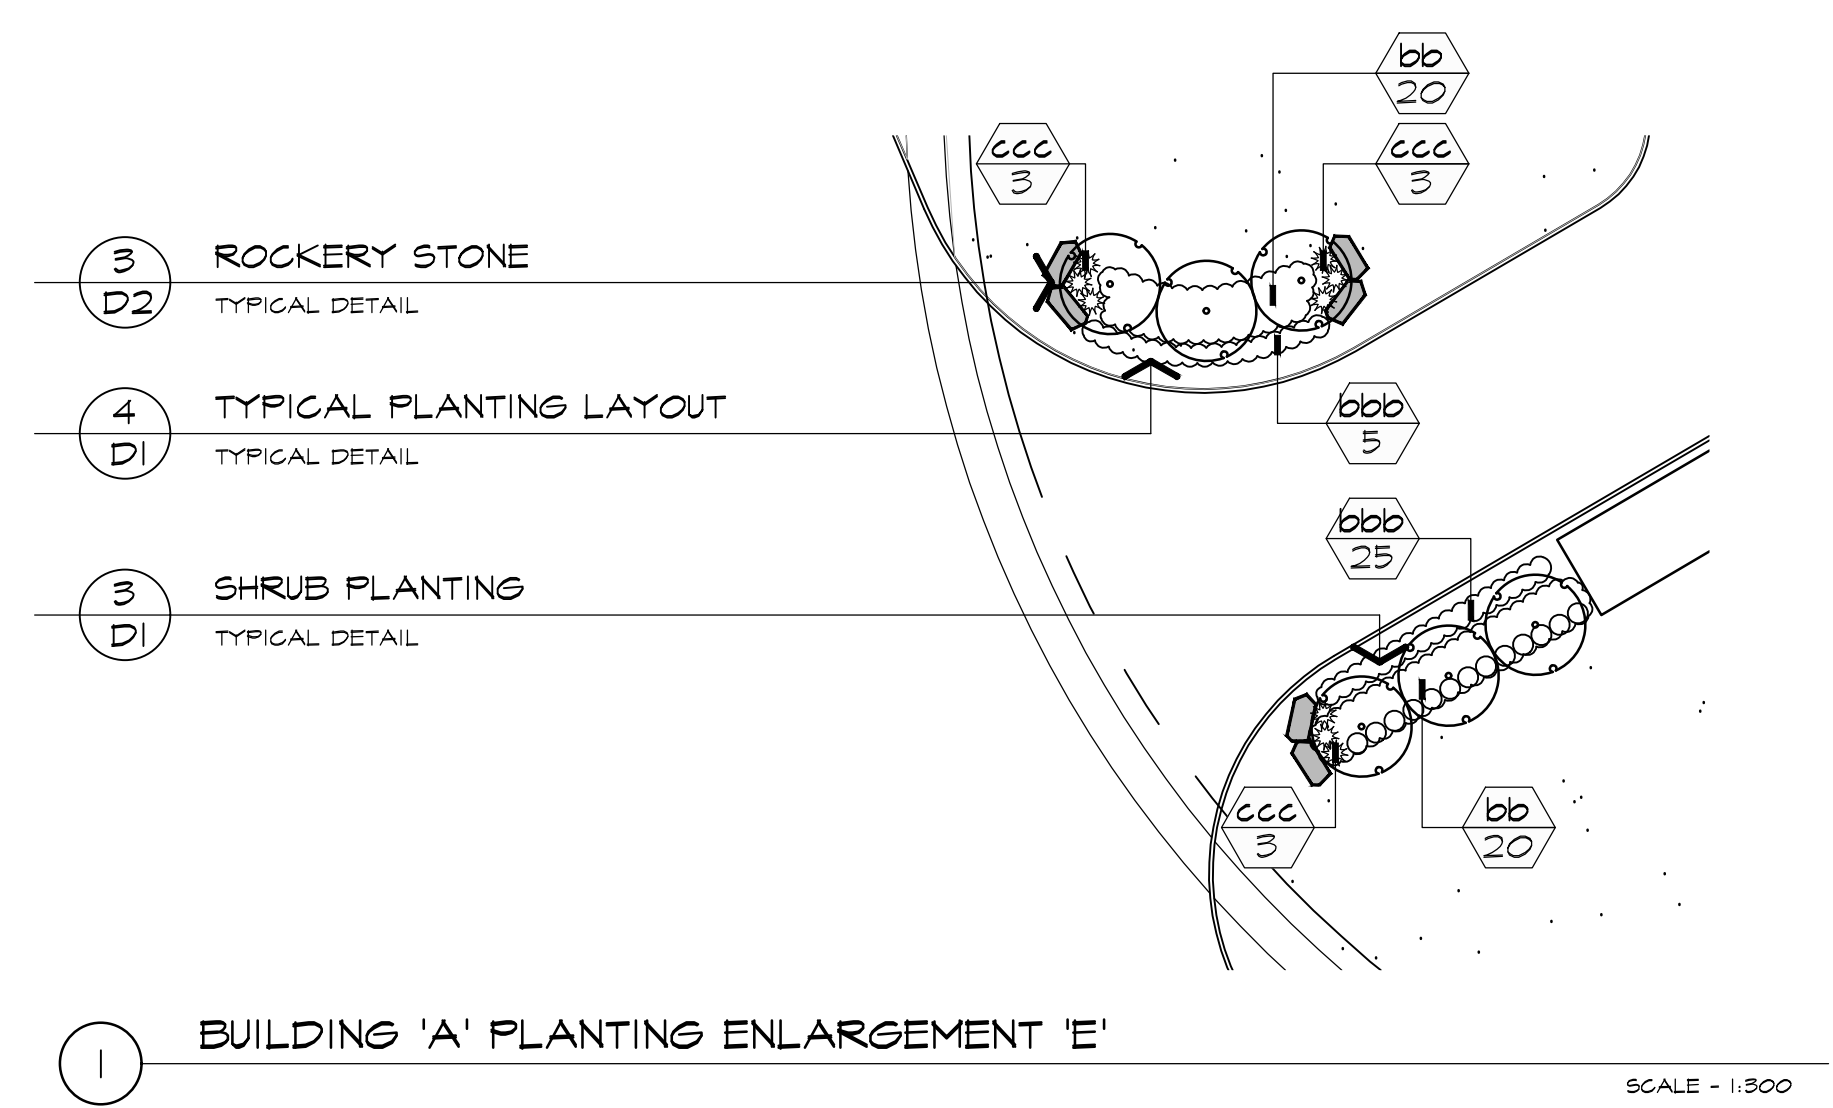

SCALE - 1:500