

- ① D1 DECIDUOUS TREE PLANTING
TYPICAL DETAIL
- ③ D1 SHRUB PLANTING
TYPICAL DETAIL
- ② D1 CONIFEROUS TREE PLANTING
TYPICAL DETAIL


REFERENCE PLANT LIST

COMMON NAME	COMMON NAME
DECIDUOUS TREES	CONIFEROUS SHRUBS
A MARMO MAPLE	bb ARCADIA JUNIPER
B RED MAPLE	cc DENSE YEW
C LEGACY SUGAR MAPLE	
D MAIDENHAIR TREE	DECIDUOUS SHRUBS
E SHADEMASTER HONEY-LOCUST	dd ARCTIC FIRE DOGWOOD
F TULIP TREE	ee RED RIGOSA ROSE
G BLOODGOOD LONDON PLANETREE	ff BLUE ARCTIC WILLOW
H WHITE OAK	gg DARTS GOLD NINEBARK
K VALLEY FORGE ELM	hh GRO-LOK FRAGRANT SUMAC
L AGCOLADE ELM	jj GOLDFLAME SPIREA
T BASSWOOD	kk SILVER EDGE DOGWOOD
ORNAMENTAL TREES	PERENNIALS AND GRASSES
M ALLEGHENY SERVICEBERRY	ooo KARLEY ROSE FOUNTAIN GRASS
N EASTERN REDBUD	bbb STELLA D'ORO DAYLILY
P CHANTICLEER PEAR	ccc KARL FOERSTER FEATHER REED GRASS
CONIFEROUS TREES	ddd AUTUMN JOY SEDUM
Q WHITE FIR	eee PATRIOT HOSTA
R BLUE COLORADO SPRUCE	fff BLACK FOUNTAIN GRASS
S EASTERN WHITE PINE	
BROADLEAF EVERGREENS	
aa BLONDY EVONYMUS	


SEE SHEET D-1 FOR MASTER SITE PLANT LIST

③ D2 ROCKERY STONE
TYPICAL DETAIL


④ D1 TYPICAL PLANTING LAYOUT
TYPICAL DETAIL

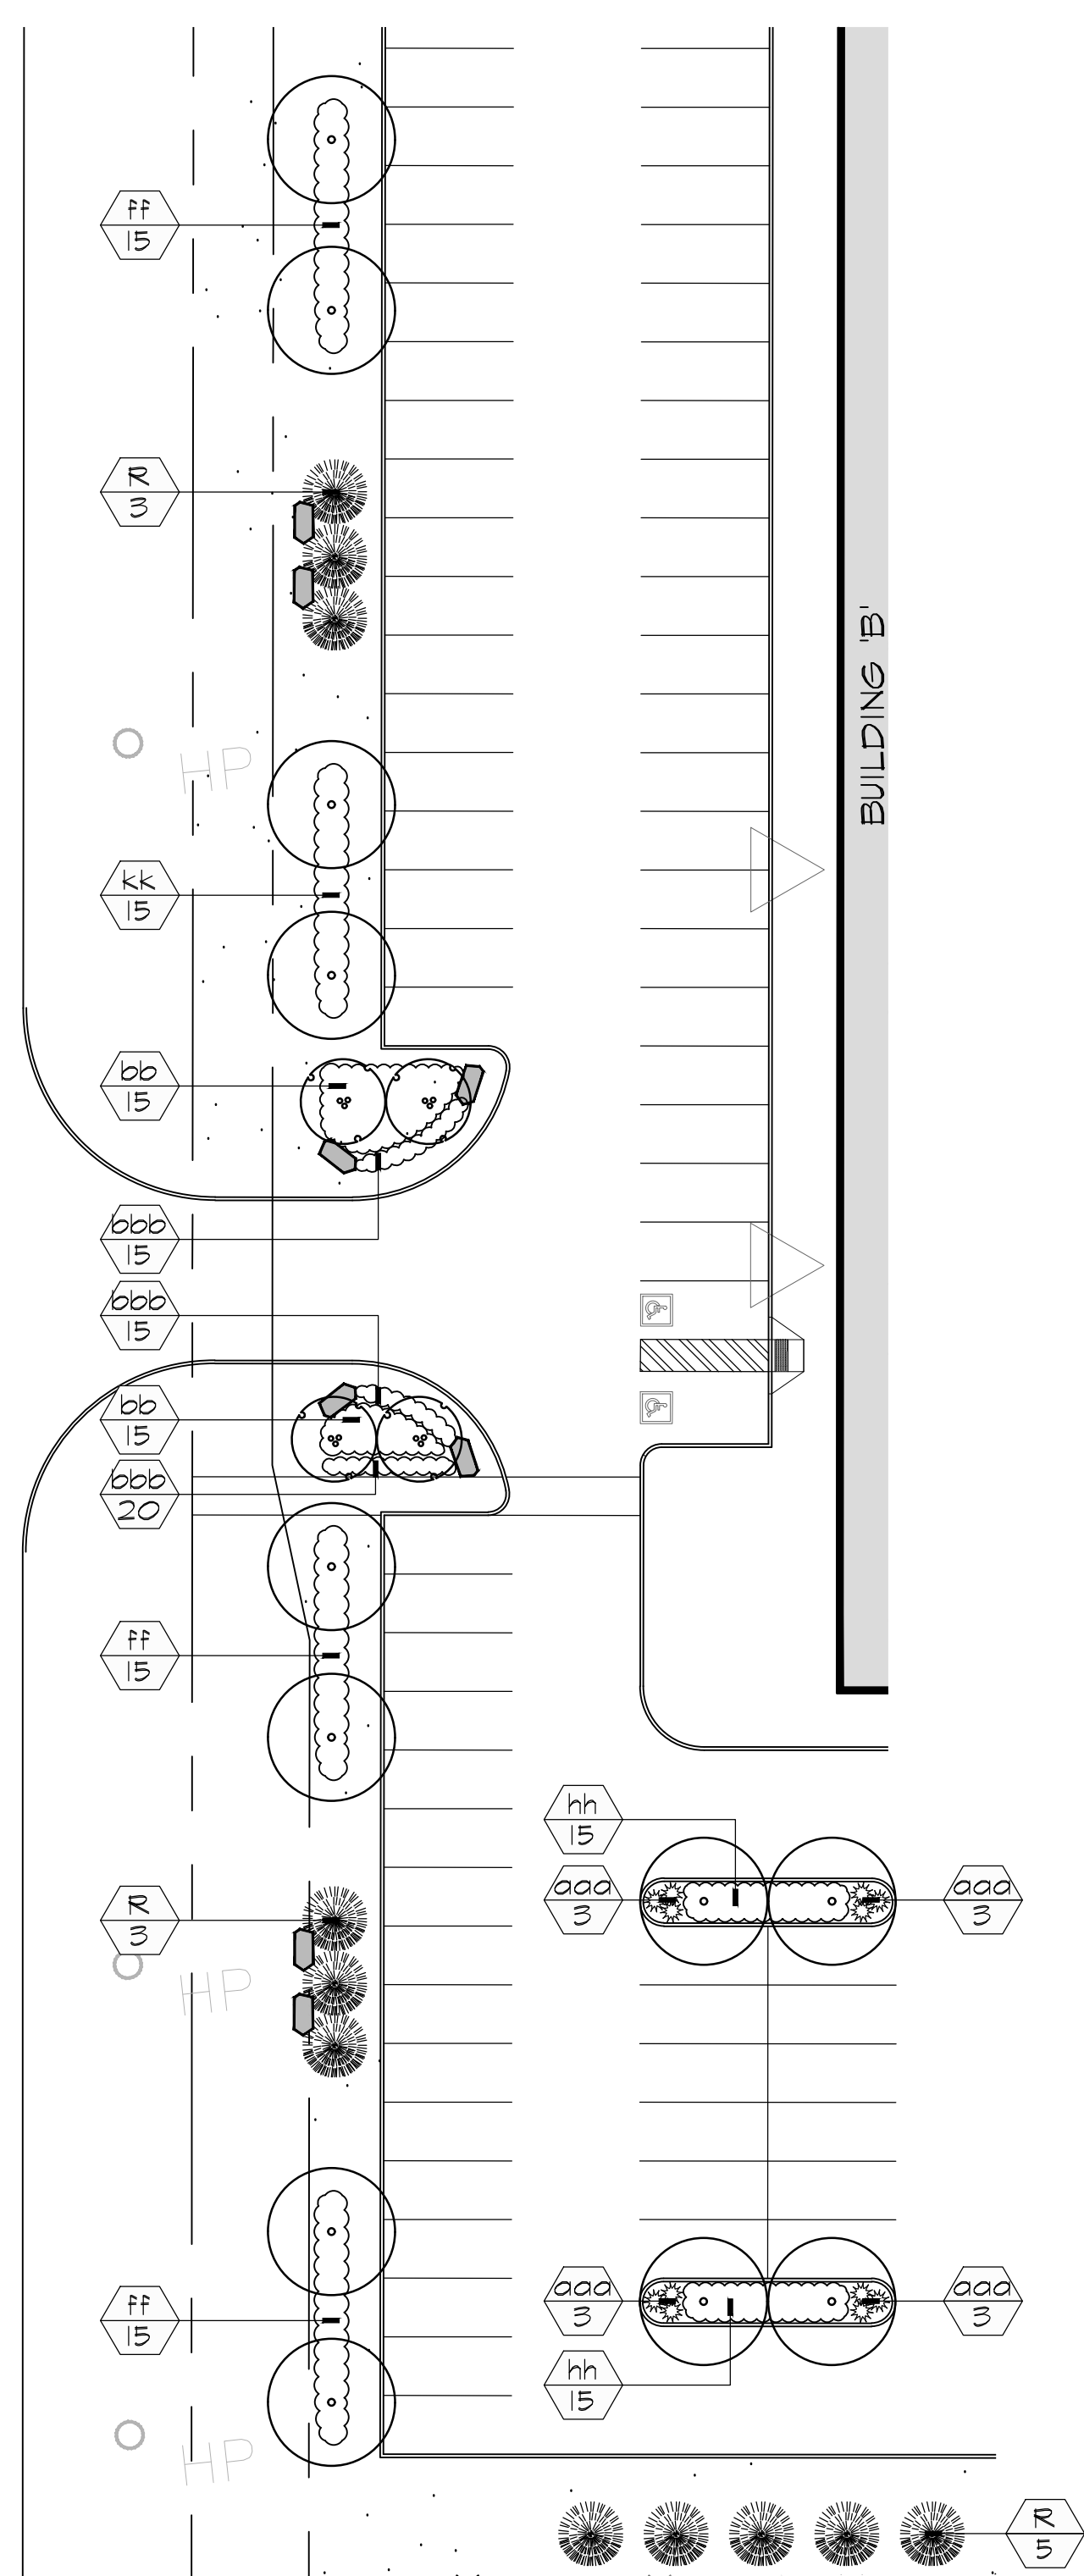


④ DIXIE ROAD ENLARGEMENT 'D'

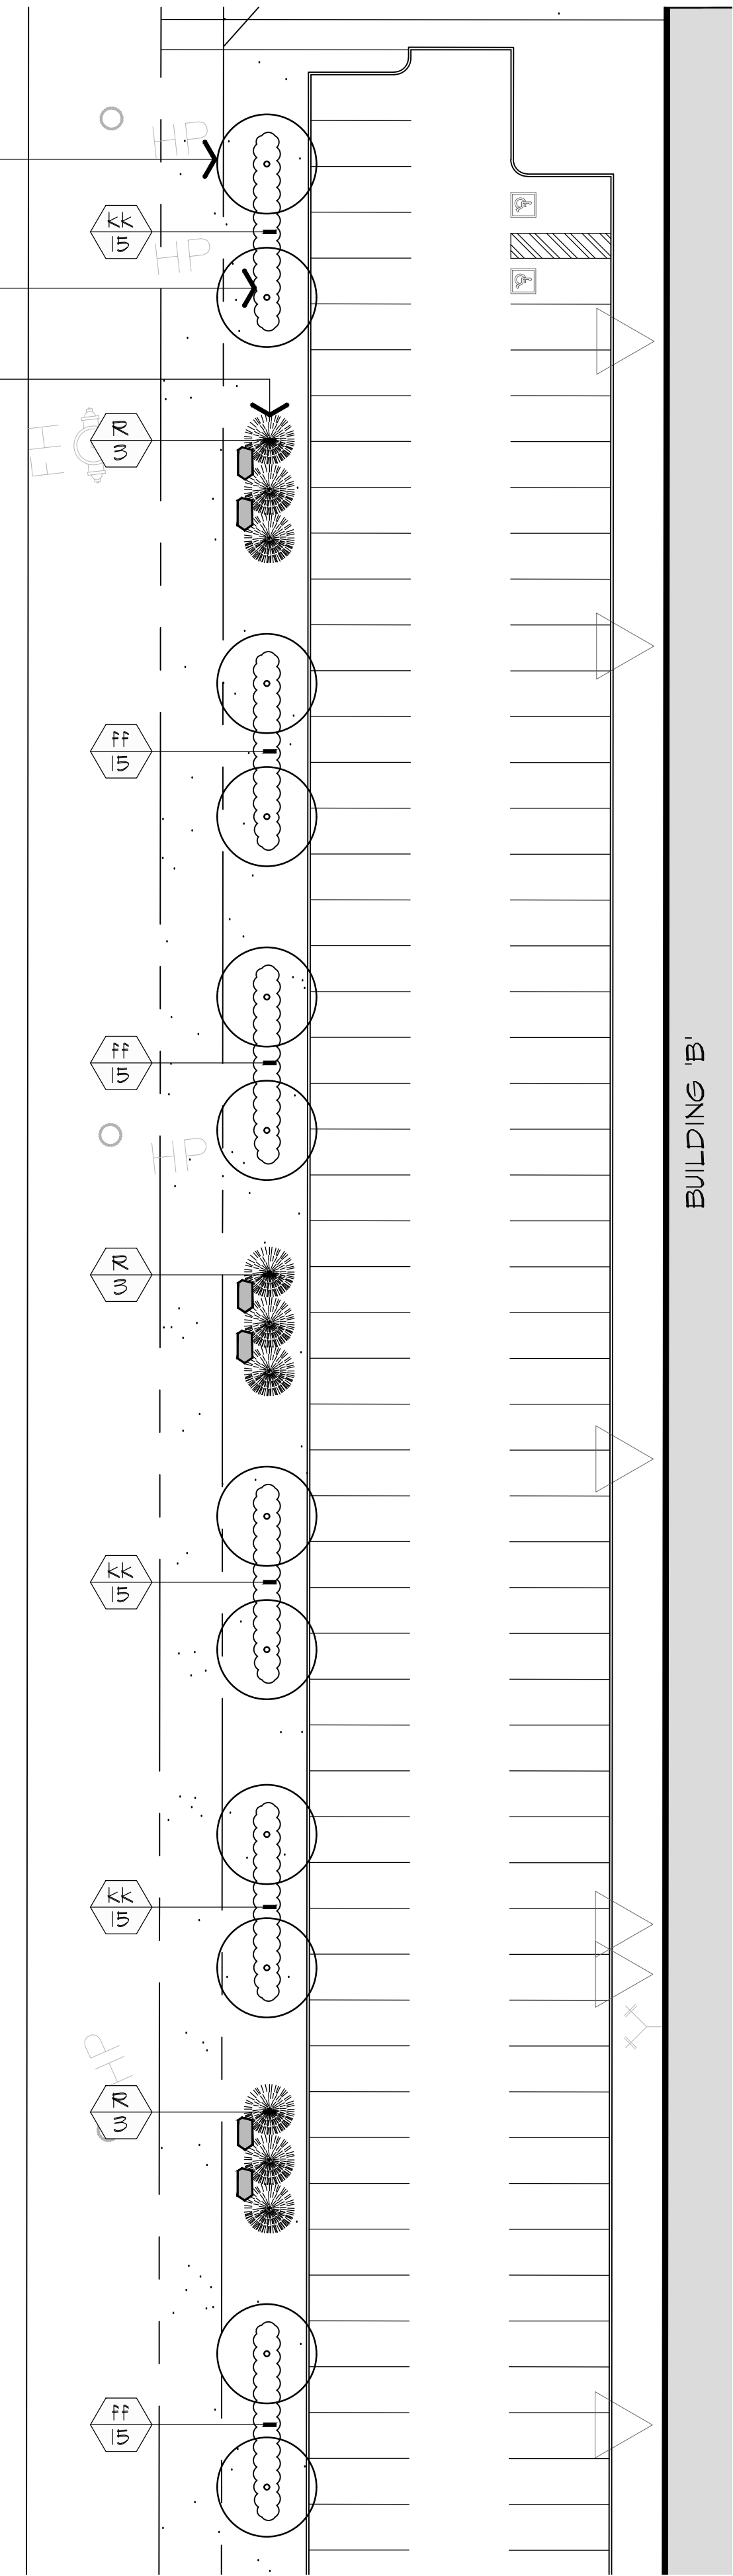

③ DIXIE ROAD ENLARGEMENT 'C'

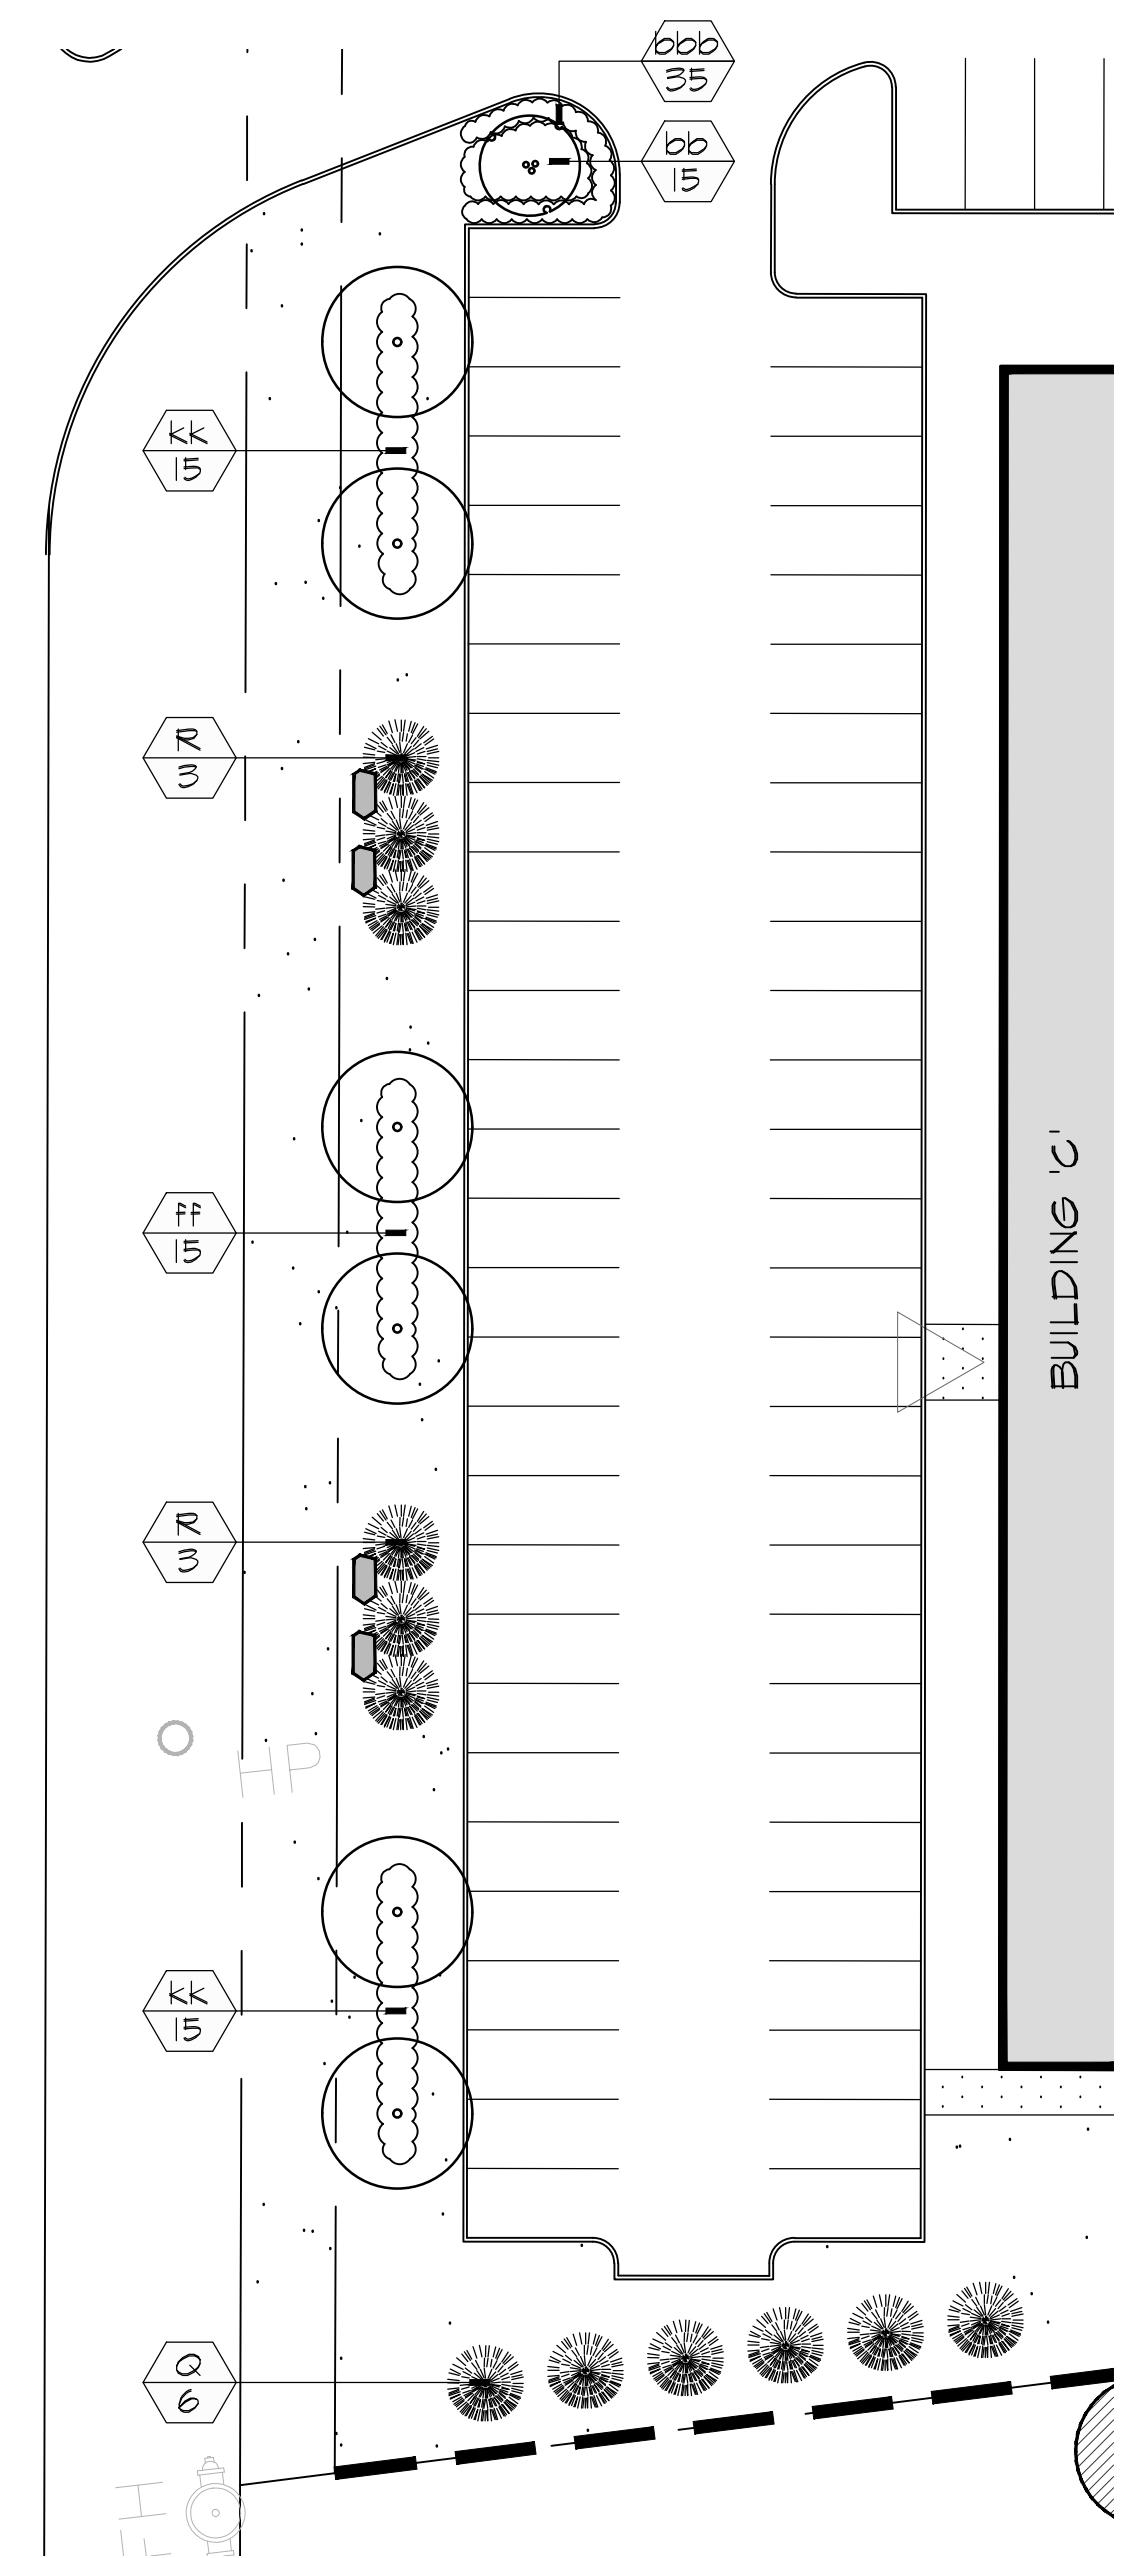

② DIXIE ROAD ENLARGEMENT 'B'

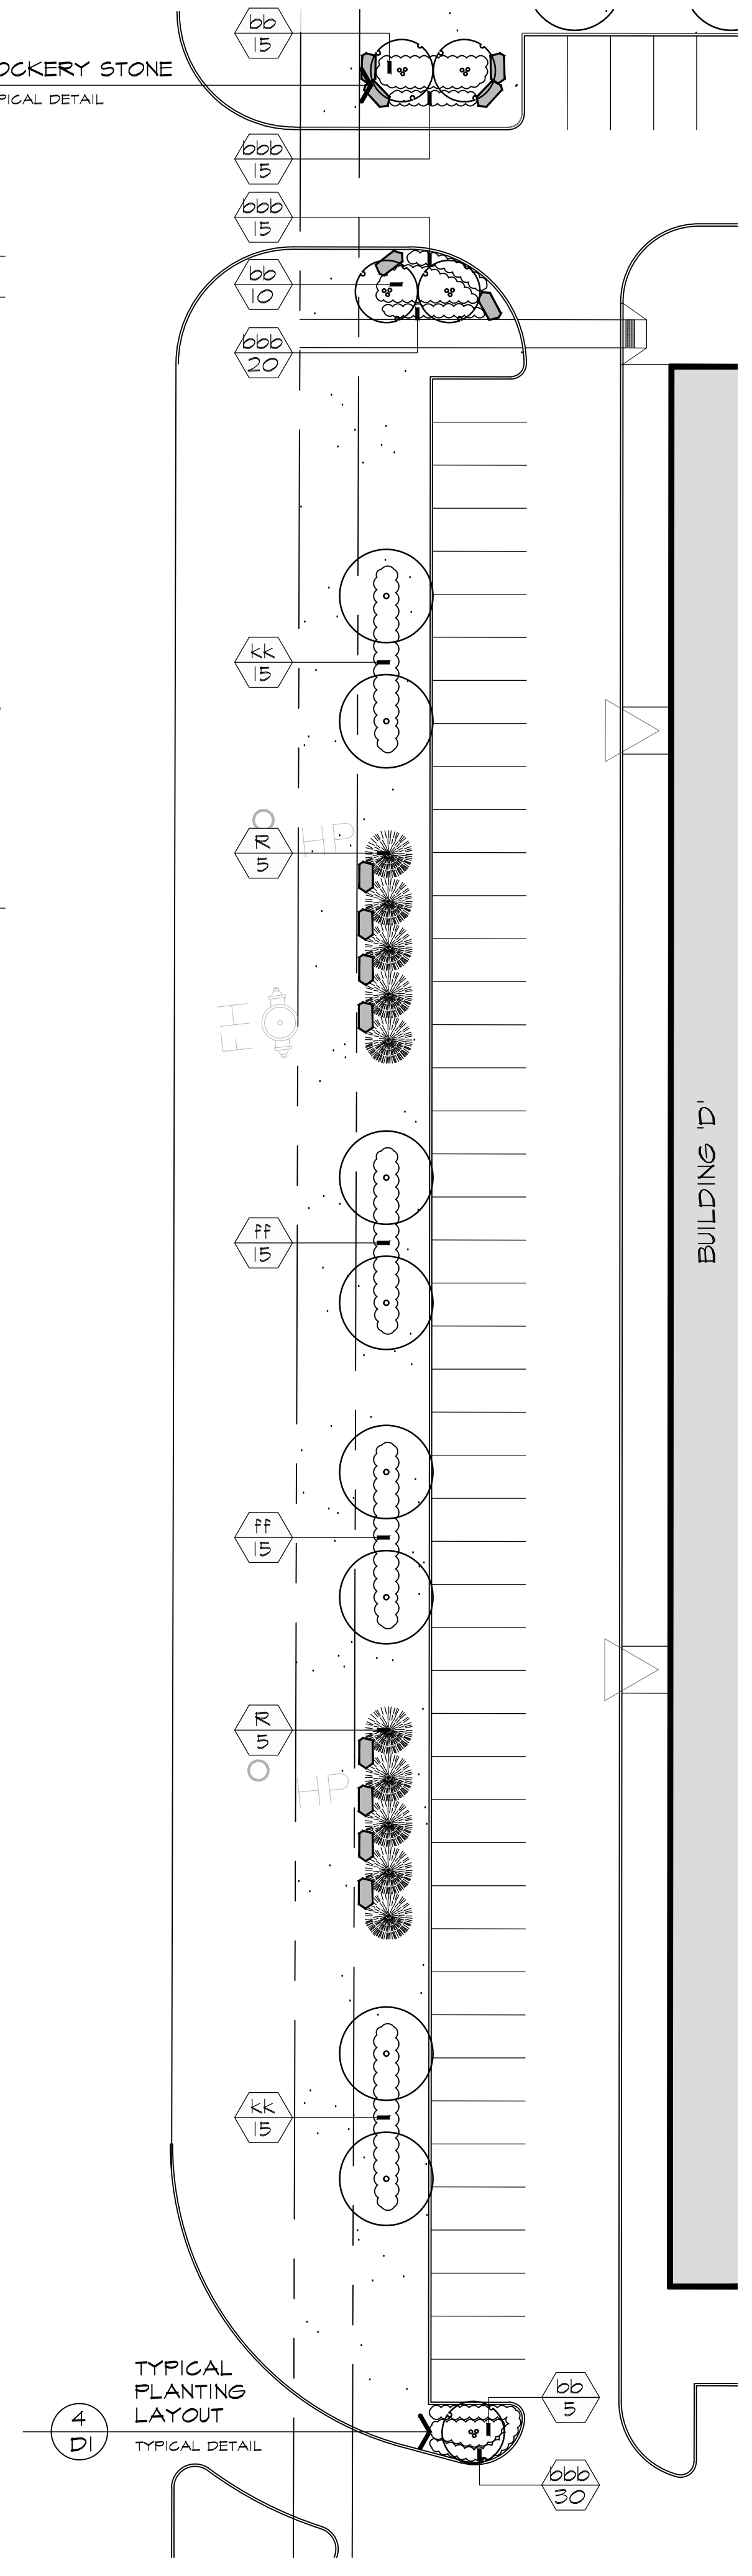

① DIXIE ROAD ENLARGEMENT 'A'

LEGEND

- DECIDUOUS TREES
- CONIFEROUS TREES
- SHRUB & GRASSES
- ROCKERY STONES
- TOPSOIL & TERRASEED TYPE A
- TOPSOIL & HYDROSEED TYPE A
- BEACH STONES

BASE INFORMATION OBTAINED ELECTRONICALLY FROM
BALDASSARRA ARCHITECTS INC. (TEL. 905-660-0722)

V1	MAR 11 2021	ISSUED FOR FIRST SUBMISSION	AV/LK
no.	date	version	by

All information hereon to be checked and verified at the site and any discrepancies must be reported to and clarified by the landscape architect before commencing work. All drawings, specifications, details, digital information, etc., prepared by the landscape architect are instruments of service and as such are his property and must be returned at his request.

project
PROPOSED INDUSTRIAL DEVELOPMENT
12035 DIXIE ROAD
CALEDON, ONTARIO
TRIBAL PARTNERS CANADA INC.

LANDSCAPE ENLARGEMENT PLAN

date	MARCH 3, 2021	drawn	KM
scale*	1:300	file	3416 L9 V1-210311
direction		project no.	3416
		sheet no.	L-9

*NOTED SCALE IS APPLICABLE ONLY WHEN PRINTED ON ARCH D (34"X36") SIZE SHEET