


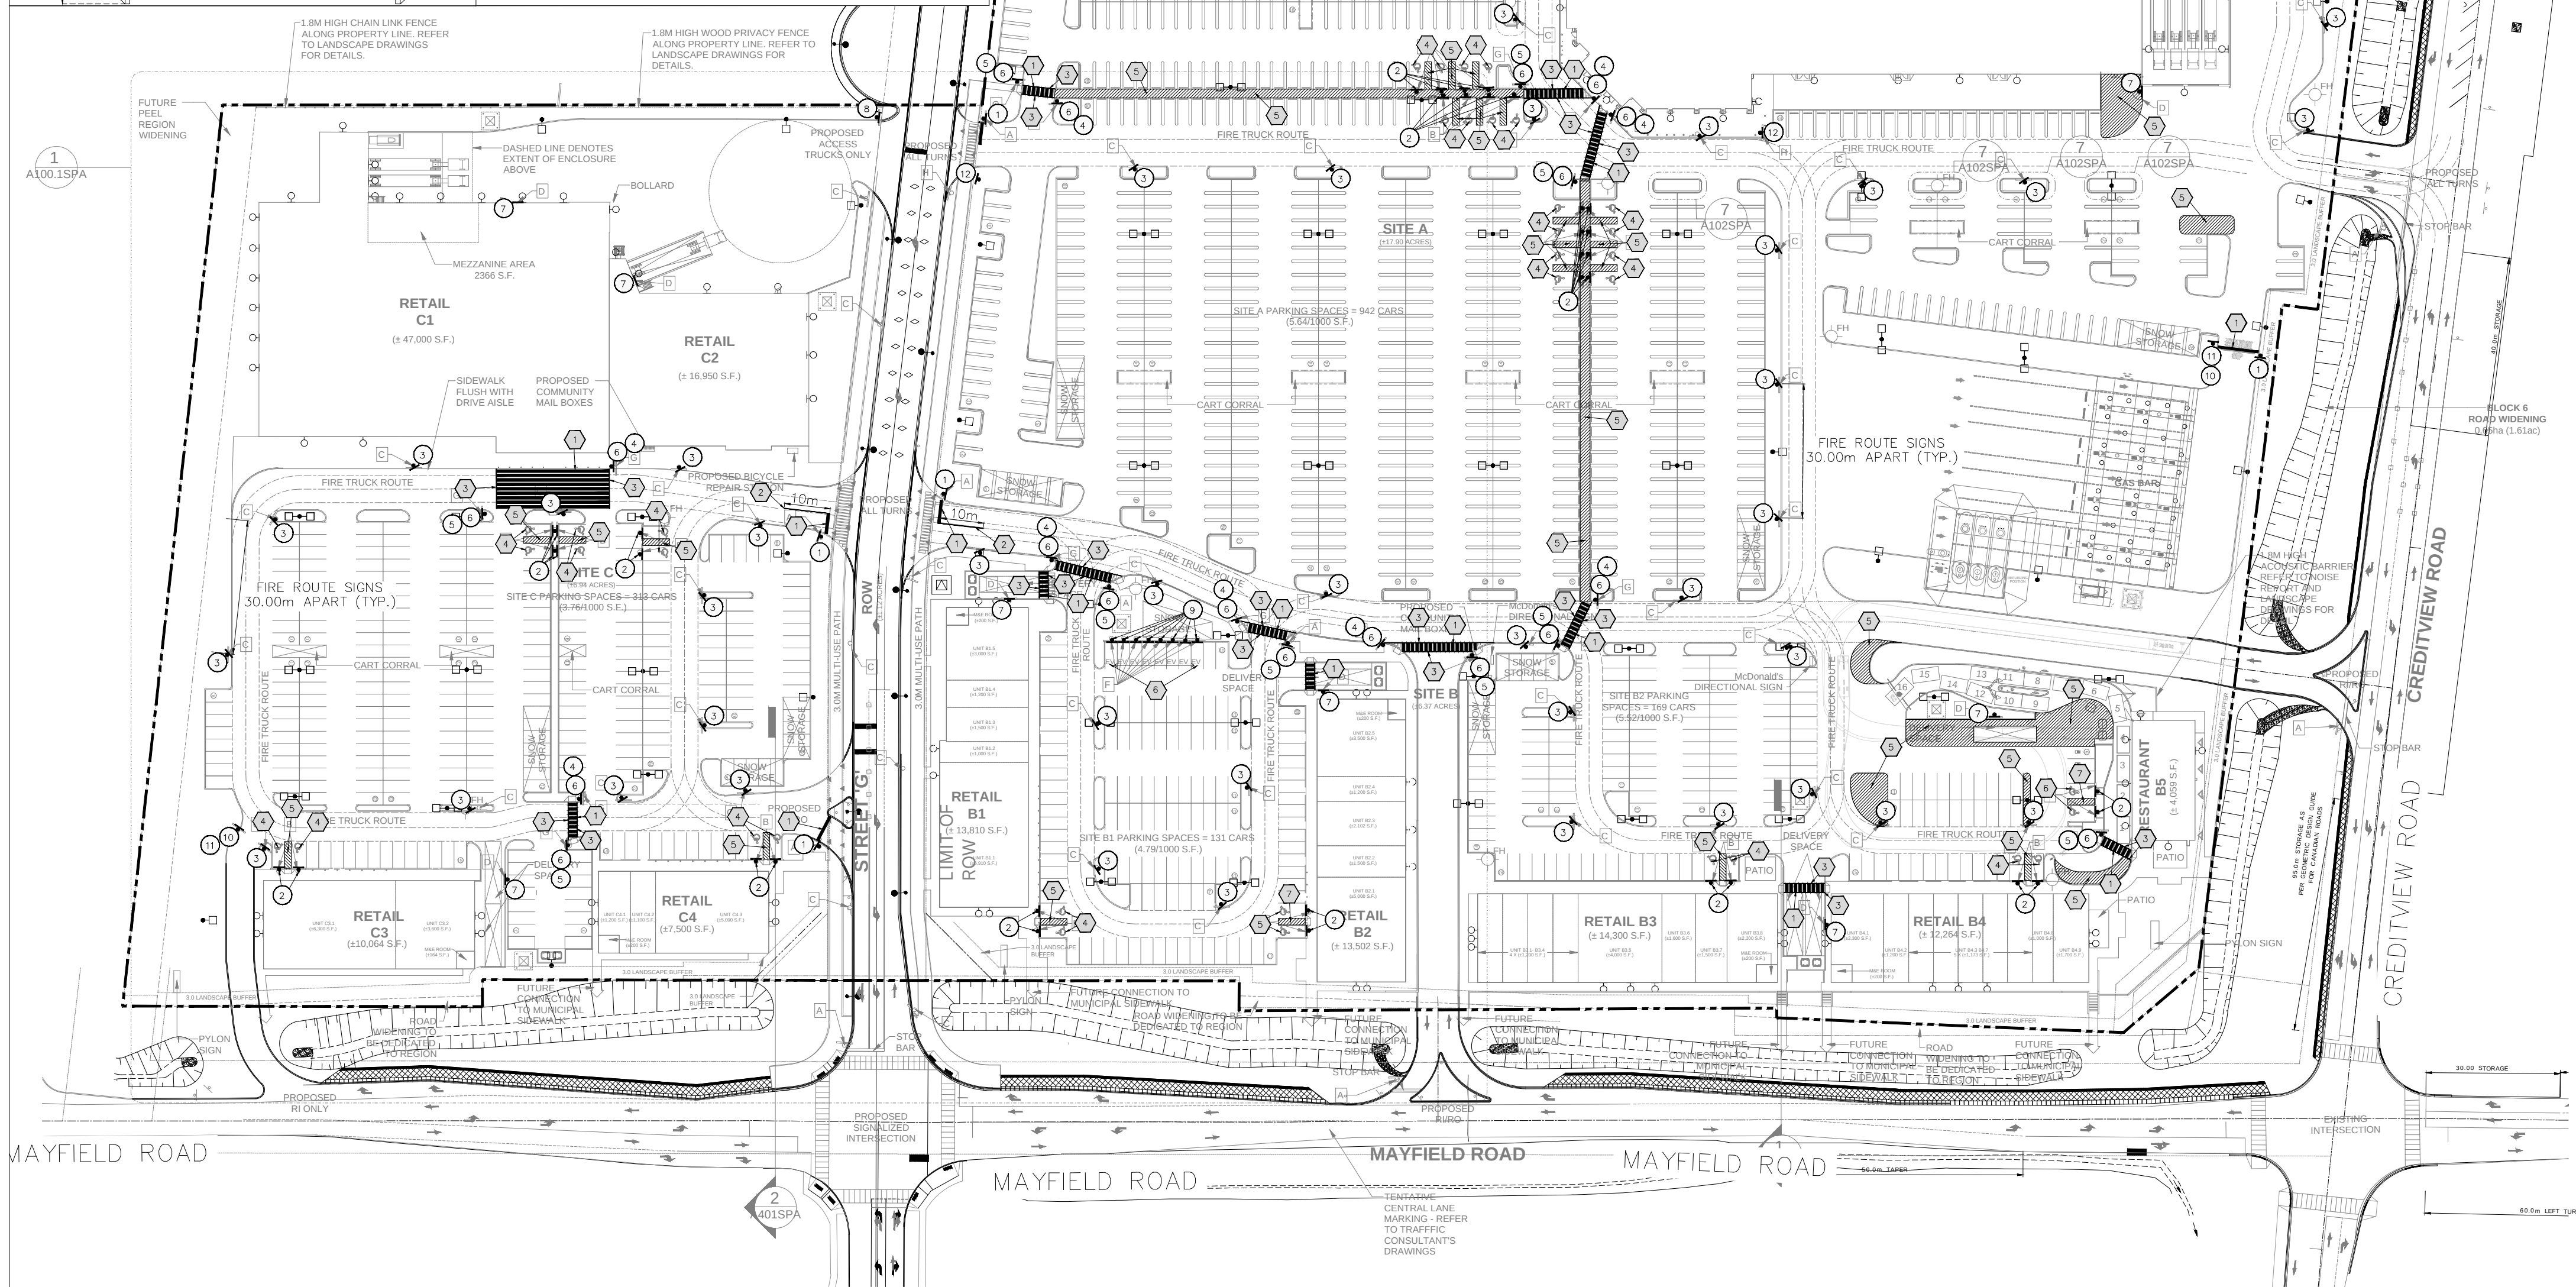


TRAFFIC SIGNS SCHEDULE			
SIGN	SIGN NUMBER	QUANTITY REQUIRED	COLOURS
	1	5	Ra-1 (600x600) LEGEND & BORDER – WHITE REFL. BACKGROUND – RED REFL.
	2	36	Rb-93 (300x450) BLACK LEGEND, BORDER & LETTER P, WHITE REFL. BACKGROUND, RED REFL. INTERDICTIONARY SYMBOL. INTERDICTIONARY SYMBOL – BLUE REFL. BACKGROUND & OUTLINE
	3	51	(300x450) RED REFL. INTERDICTIONARY SYMBOL BLACK SYMBOL, WHITE REFL. "FIRE ROUTE" ON RED BACKGROUND BLACK LEGEND, RED BORDER WHITE REFL. BACKGROUND
	4	9	Wc-7 (750x750) BLACK SYMBOL & BORDER,, YELLOW REFL. BACKGROUND.
	5	10	Wc-7 (750x750) BLACK SYMBOL & BORDER,, YELLOW REFL. BACKGROUND.
	6	19	Ra-4t (600x450) BLACK LEGEND & BORDER, WHITE REFL. BACKGROUND.
	7	8	Rb-51 MOD. (300x450) RED REFL. INTERDICTIONARY SYMBOL, BLACK LEGEND & BORDER, WHITE REFL. BACKGROUND.
	8	1	Rb-19 MODIFIED (600x900) RED REFL. INTERDICTIONARY SYMBOL, BLACK LEGEND & BORDER, WHITE REFL. BACKGROUND.
	9	8	(300x450) BLACK LEGEND, SYMBOL & BORDER, INTERDICTIONARY SYMBOL, WHITE REFL. BACKGROUND
	10	2	Rb-19 (600x600) RED REFL. INTERDICTIONARY SYMBOL, BLACK BORDER, WHITE REFL. BACKGROUND.
	11	2	Rb-19t (60X60cm) BLACK LEGEND & BORDER, WHITE REFL. BACKGROUND.
	12	2	Rb-62 (60X60cm) RED REFL. SYMBOL, BLACK LEGEND & BORDER, WHITE REFL. BACKGROUND.

- NOTES:
- ALL SIGNS ARE STEEL POST-MOUNTED, UNLESS OTHERWISE INDICATED.
- UNDERSIDES OF ALL SIGNS TO BE LOCATED MIN. 2.0m ABOVE TOP OF PAVEMENT OR TOP OF SIDEWALK.
- ALL SIGNS ARE PER "ONTARIO TRAFFIC MANUAL", LATEST EDITION.
- ALL PAVEMENT MARKINGS SHALL BE MADE IN ACCORDANCE WITH ONTARIO TRAFFIC MANUAL, BOOK 5, 11 AND 15.
- SIGN R0-4t TO BE MOUNTED ON THE SAME POST OF SIGN WC-7, AND BELOW IT.
- CONTRACTOR TO ENSURE FIRE ROUTE SIGNS ARE INSTALLED IN ACCORDANCE WITH TOWN OF CALEDON BY-L
- ENSURE PAVEMENT MARKING FOR ACCESSIBLE PARKING AS PER DETAIL A.
- CROSSWALK TO BE DESIGNED AS PER TAC GUIDELINES, SEE DETAIL C.

**TOWN OF CALEDON
PLANNING
RECEIVED**

06/26/2026

11			
10			
9			
8			
7			
6			
5			
4			
3			
2			
1	H.B	2024-10-10	SUBMISSION
REV.	Drawn	Date	Description

 

LEA Consulting Ltd.
Consulting Engineers
and Planners
www.LEA.ca



PAVEMENT MARKING & SIGNAGE LEGEND

- | | | | |
|---|---|---|--|
|  | WALL MOUNTED SIGN |  | PAINTED HATCHING (TYP.)
AS PER DETAIL B |
|  | POST MOUNTED SIGN |  | "ELECTRIC VEHICLE" PAVEMENT
MARKING AS PER DETAIL D |
|  | SIGN NUMBER | | |
|  | SOLID WHITE, 60cm | | |
|  | SOLID WHITE, 20cm | | |
|  | SOLID WHITE, 10cm | | |
|  | ACCESSIBLE PARKING SYMBOL
(TYP.) AS PER DETAIL A | | |

REFER TYLin's EXTERNAL WORK FOR COSTING, PAVEMENT MARKINGS AND SIGNAGES PLAN FOR CREDITVIEW ROAD, MAYFILED ROAD, AND STREET G.

12100 CREDITVIEW ROAD
CALEDON ONTARIO

SITE PLAN
PAVEMENT MARKING &
SIGNAGE PLAN

Design By C.A.	Date JUNE 25, 2026
Drawn By C.A.	Checked By M.B.
Project No. 22142	Drawing No. 001