



PLANT MATERIAL

KEY	COMMON NAME	BOTANICAL NAME	QTY	SIZE	COND.
AC	SILVER FIR	Abies concolor	1	100cm	UB
AL	MULTI-STEP SERVICEBERRY	Ambrosia canadensis multi-stem	5	30cm	POT
AR	RED MAPLE	Acer rubrum 'Rubra'	13	60cm	UB
AS	SUGAR MAPLE	Acer saccharum	14	60cm	UB
CA	SILVERLEAF DOGWOOD	Cornus alba 'Elegantissima'	52	60cm	POT
CC	MULTI-STEP REDBUD	Cercis canadensis multi-stem	1	30cm	UB
CO	HUCKBERRY TREE	Celastrus occidentalis	23	60cm	UB
CS	RED OSIER DOGWOOD	Cornus sericea	22	60cm	POT
DI	FRANCON FIE DAYLILY	Hemerocallis 'Frandon Fie'	240	2y/gal	POT
DY	BUSH HORSESHOE	Desmodium illinoense	446	60cm	POT
EA	DWARF BURNING BUSH	Elyonurus alatus 'Compactus'	88	60cm	POT
ED	AUTUMN CARDINAL OLIVE	Euaglyptus acerifolia 'Cardinal'	44	80cm	POT
FG	DWARF FORSYTHIA	Forsythia x intermedia	40	80cm	POT
GP	MADEN HAIR TREE	Ornigo oroides	2	60cm	UB
GR	SHAGBARK LOCUST	Quercus bicolor 'Shagbark'	46	60cm	UB
IL	BLUE PRINCE HOLLY	Ilex 'reservae Blue Prince'	3	80cm	POT
JY	RED CEDAR	Juniperus virginiana	8	100cm	POT
KL	AVAILANCHE FEATHER REED GRASS	Calamagrostis acutiflora 'AVAILANCHE'	1	2y/gal	POT
LA	AMERICAN LARCH	Larix laricina	1	300cm	UB
LI	TULIP TREE	Liriodendron tulipifera	11	60cm	UB
PL	BLOODGOOD LONDON PLANETREE	Platanus x acerifolia 'Bloodgood'	11	60cm	UB
PR	COLORADO GREEN SPRUCE	Picea pungens	21	250cm	UB
PS	WHITE SPRUCE	Picea glauca	126	250cm	UB
PT	NORWAY SPRUCE	Picea abies	21	250cm	UB
PH	WHITE PINE	Pinus strobus	21	250cm	UB
PI	SLEEPING WHITE PINE - SPECIMEN	Pinus strobus 'Pendula'	1	300cm	BOY
PV	SHENANDOAH BUTCH GRASS	Panicum virgatum 'Shenandoah'	168	2y/gal	POT
QU	SURE OAK	Quercus macrocarpa	5	60cm	UB
Q	RED OAK	Quercus rubra	20	60cm	UB
RA	FRAGRANT SPICAC	Rhus aromatica	356	60cm	POT
RI	STAGHORN SUMAC	Rhus typhina	20	60cm	POT
RU	BLACK EYED SUSAN	Rudbeckia fulgida 'Goldsturm'	2	2y/gal	POT
SA	ANTHONY WATERER SPINEA	Spirea busholii 'Anthony Waterer'	46	60cm	POT
SE	GUNDELIVAN LINEN	Tilia cordata 'Gardener'	6	60cm	UB
TE	DENSE YEW	Taxus media 'DensaForma'	24	80cm	POT
TR	BLACK CEDAR	Thuja occidentalis 'Nigra'	85	50cm	POT
TS	CANADIAN HEMLOCK	Thuja canadensis	1	100cm	UB
TD	WARD'S SPREADING YEW	Taxus x media 'wardii'	1	60cm	POT

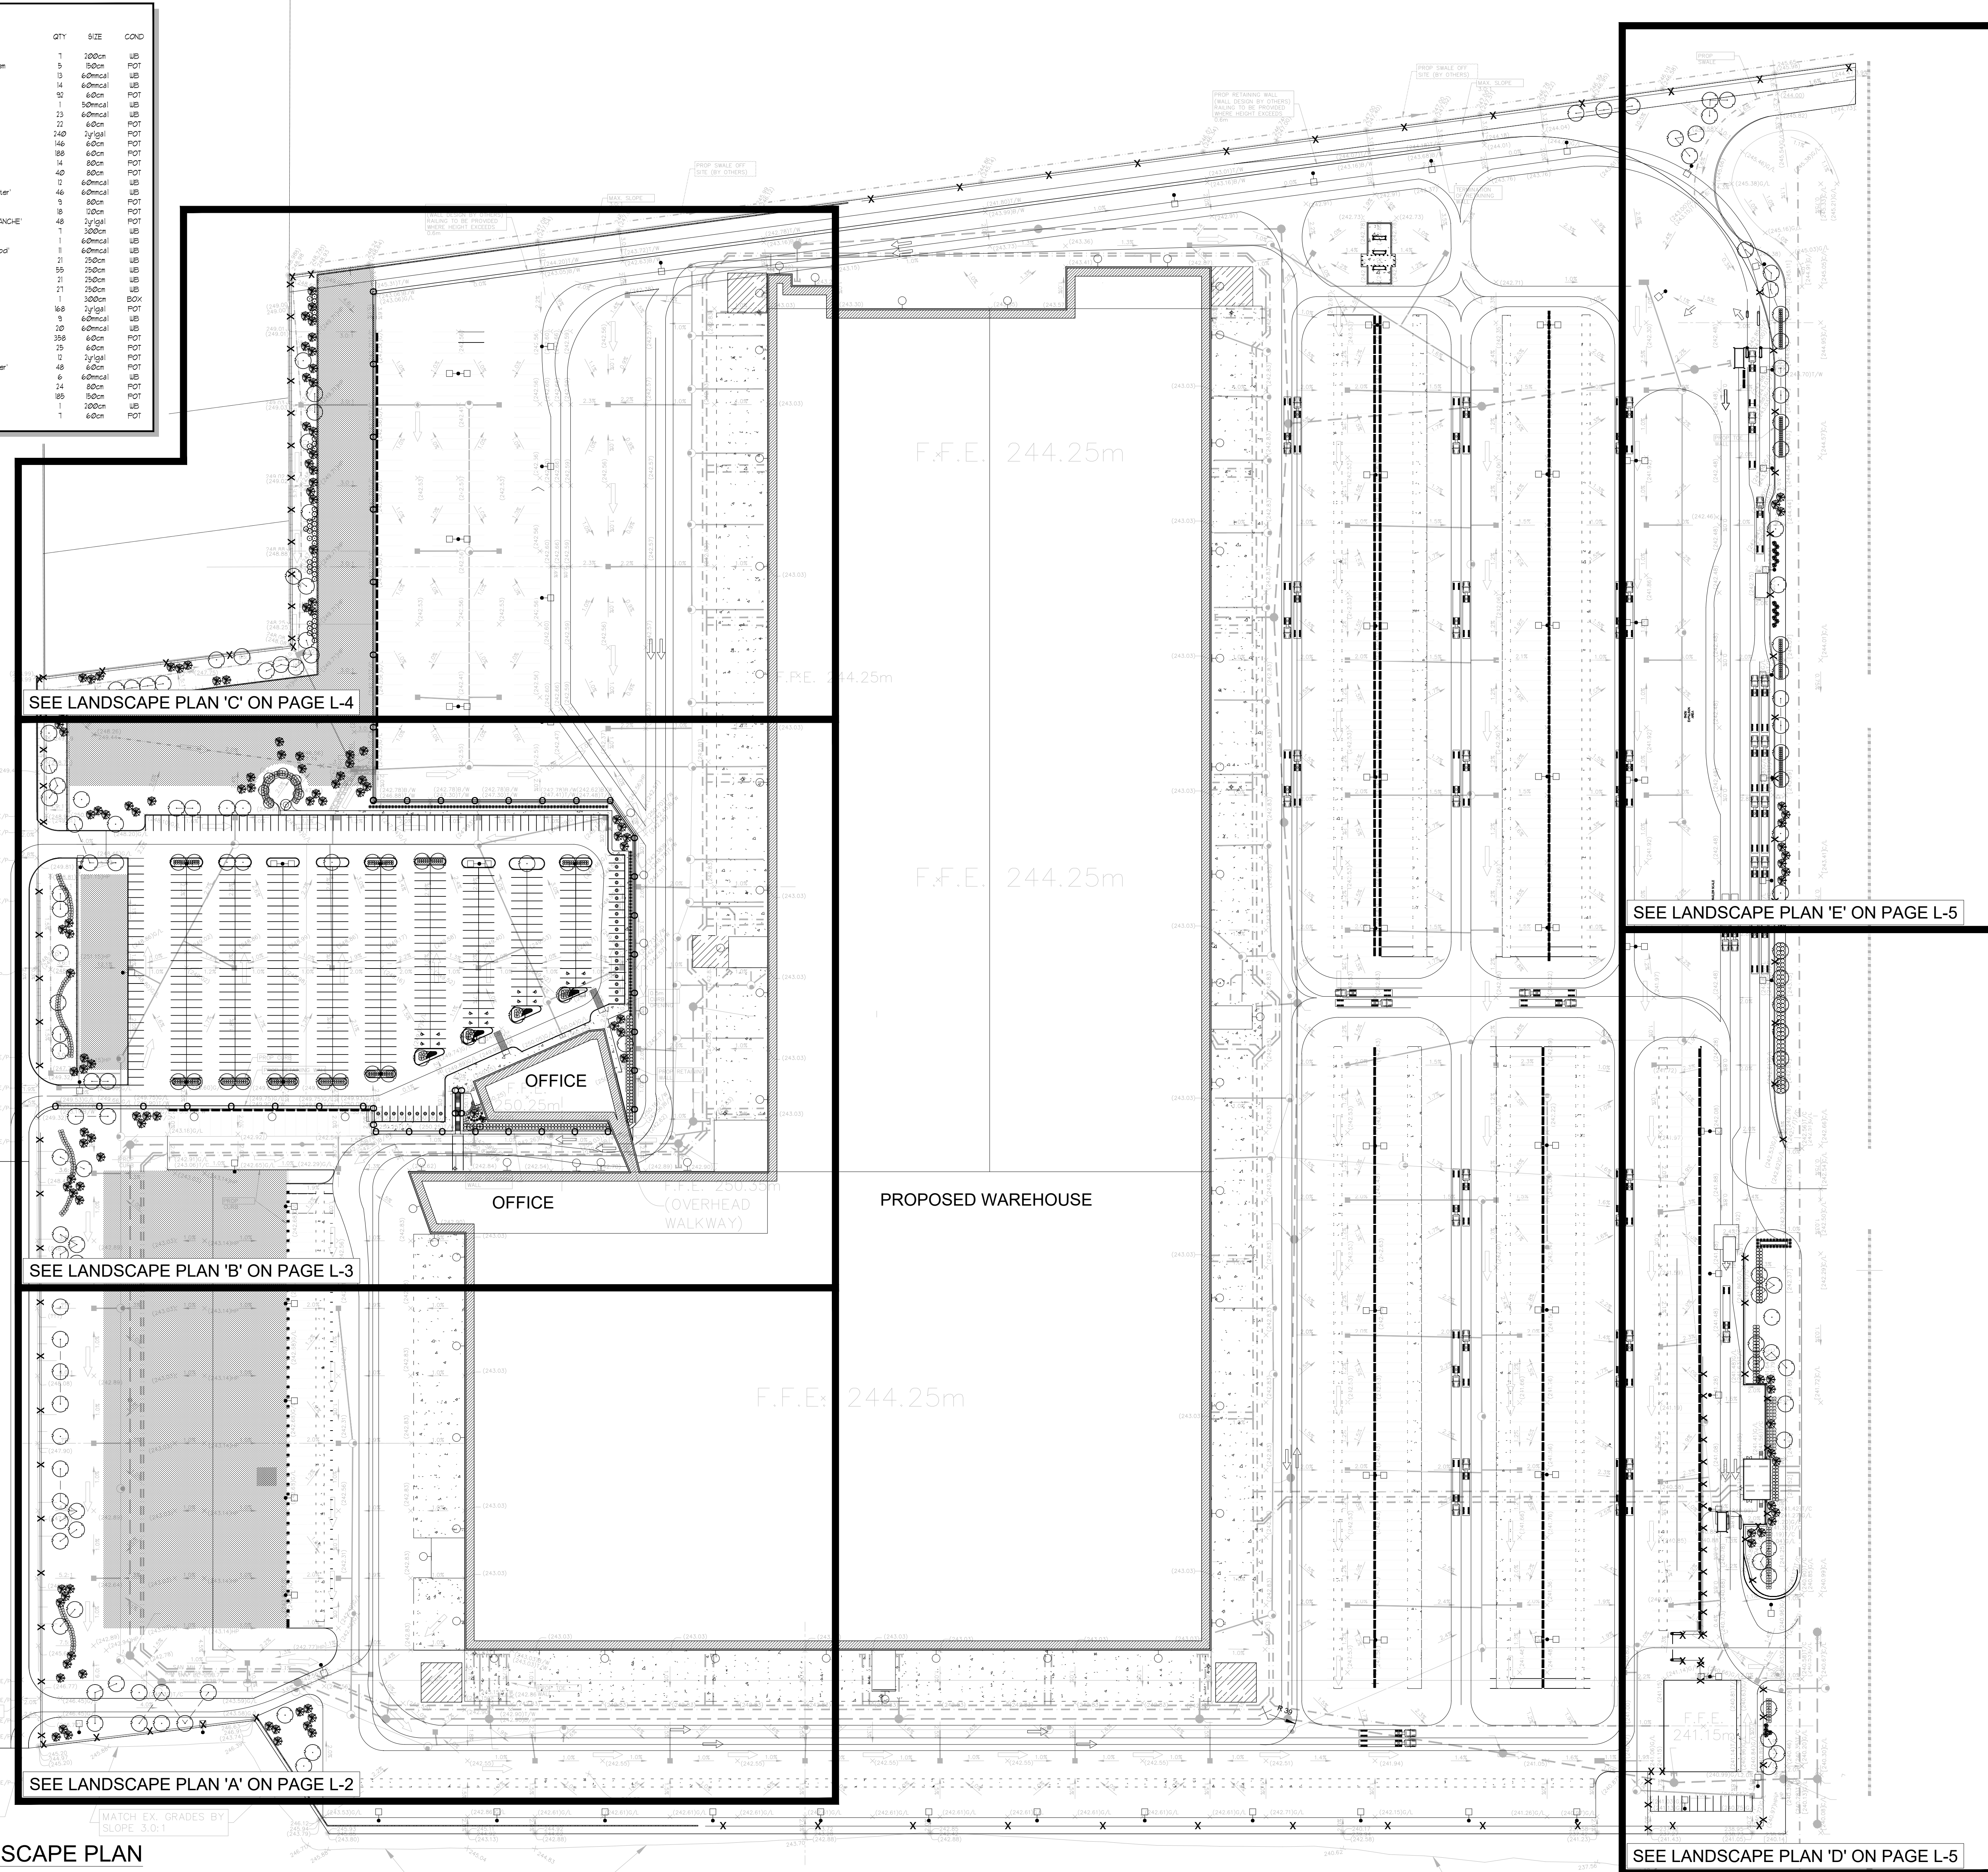

OVERALL LANDSCAPE PLAN
SCALE = 1:1000

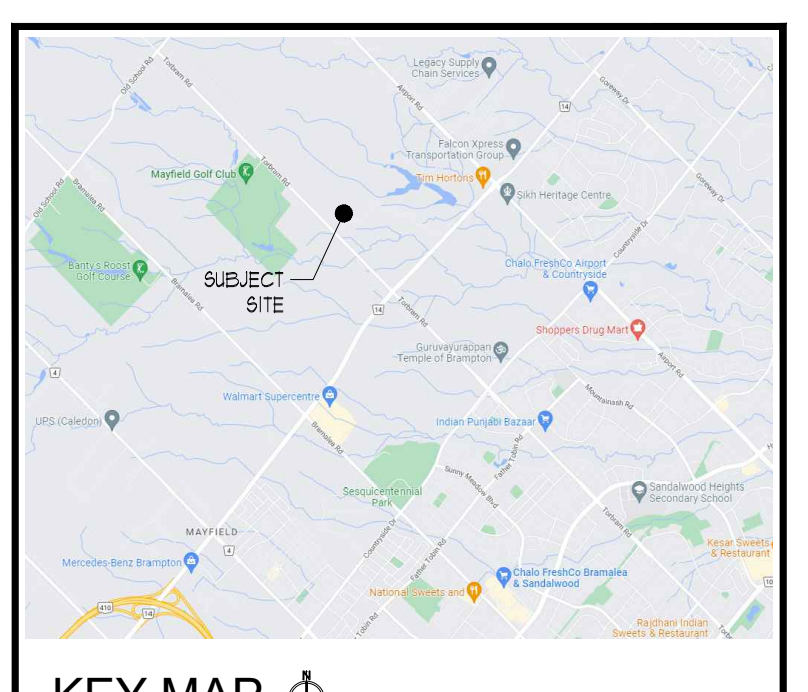

**TOWN OF CALEDON
PLANNING
RECEIVED**
May 11, 2023




ALL DRAWINGS REMAIN THE PROPERTY OF THE LANDSCAPE ARCHITECT AND SHALL NOT BE REPRODUCED OR REUSED WITHOUT THE LANDSCAPE ARCHITECT'S WRITTEN PERMISSION.
THIS DRAWING SHALL NOT BE USED FOR CONSTRUCTION OR TENDER PURPOSES UNLESS SIGNED AND DATED BY BARRY R. MURPHY, O.A.L.A. C.S.L.A., LANDSCAPE ARCHITECT, LONDON, ONTARIO (519) 667-0322.

Barry R. Murphy, O.A.L.A. C.S.L.A. DATE

DATE	DESCRIPTION	No.
JUL.15.22	ISSUED FOR SPA	3.
JUL.13.22	ISSUED FOR COORD	2.
2022.06.21	ISSUED FOR REVIEW	1.


PLOTTING INFORMATION:
PLOTTED DATE = JUL.15.22
PLOTTED SCALE = 1:1

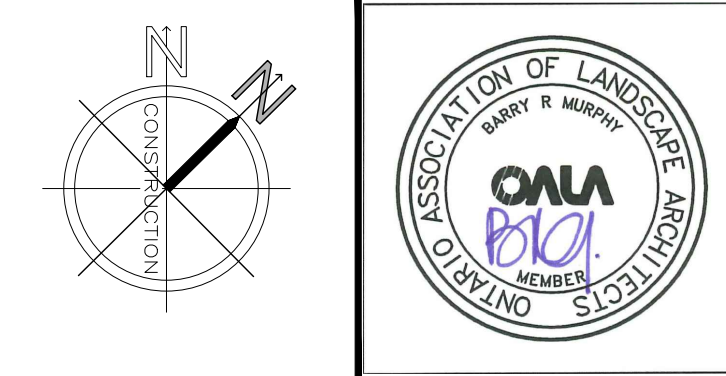


PROJECT TITLE:
**DC KENTUCKY
TULLAMORE LANDS**
TORBRAM ROAD
CALEDON, ONTARIO

DRAWING TITLE:
**LANDSCAPE
PLAN**

DATE: JUNE 2019	SCALE: AS NOTED	DRAWING No.:
DRAWN: RKL/Inc.	CHECKED BY: B.R.M.	L-1
PROJECT No.: 22-2091a SPA		

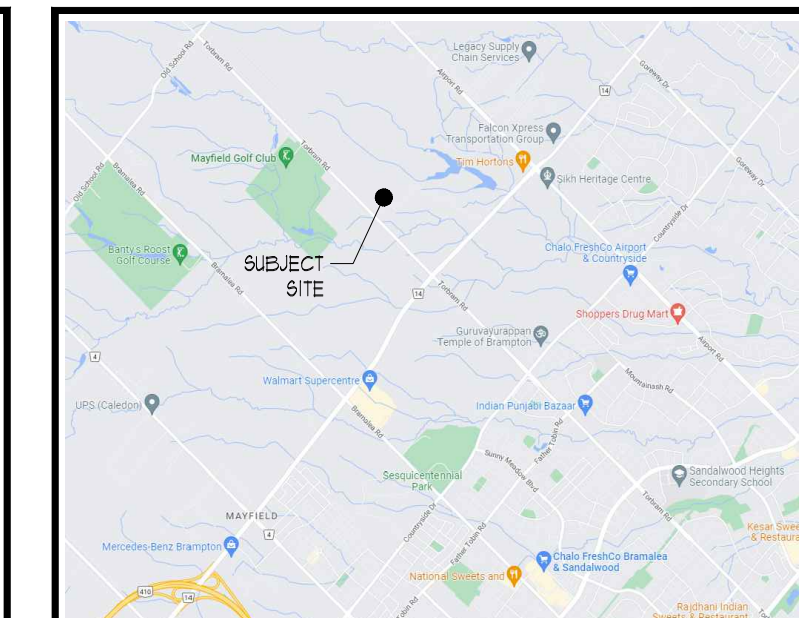

KEY MAP

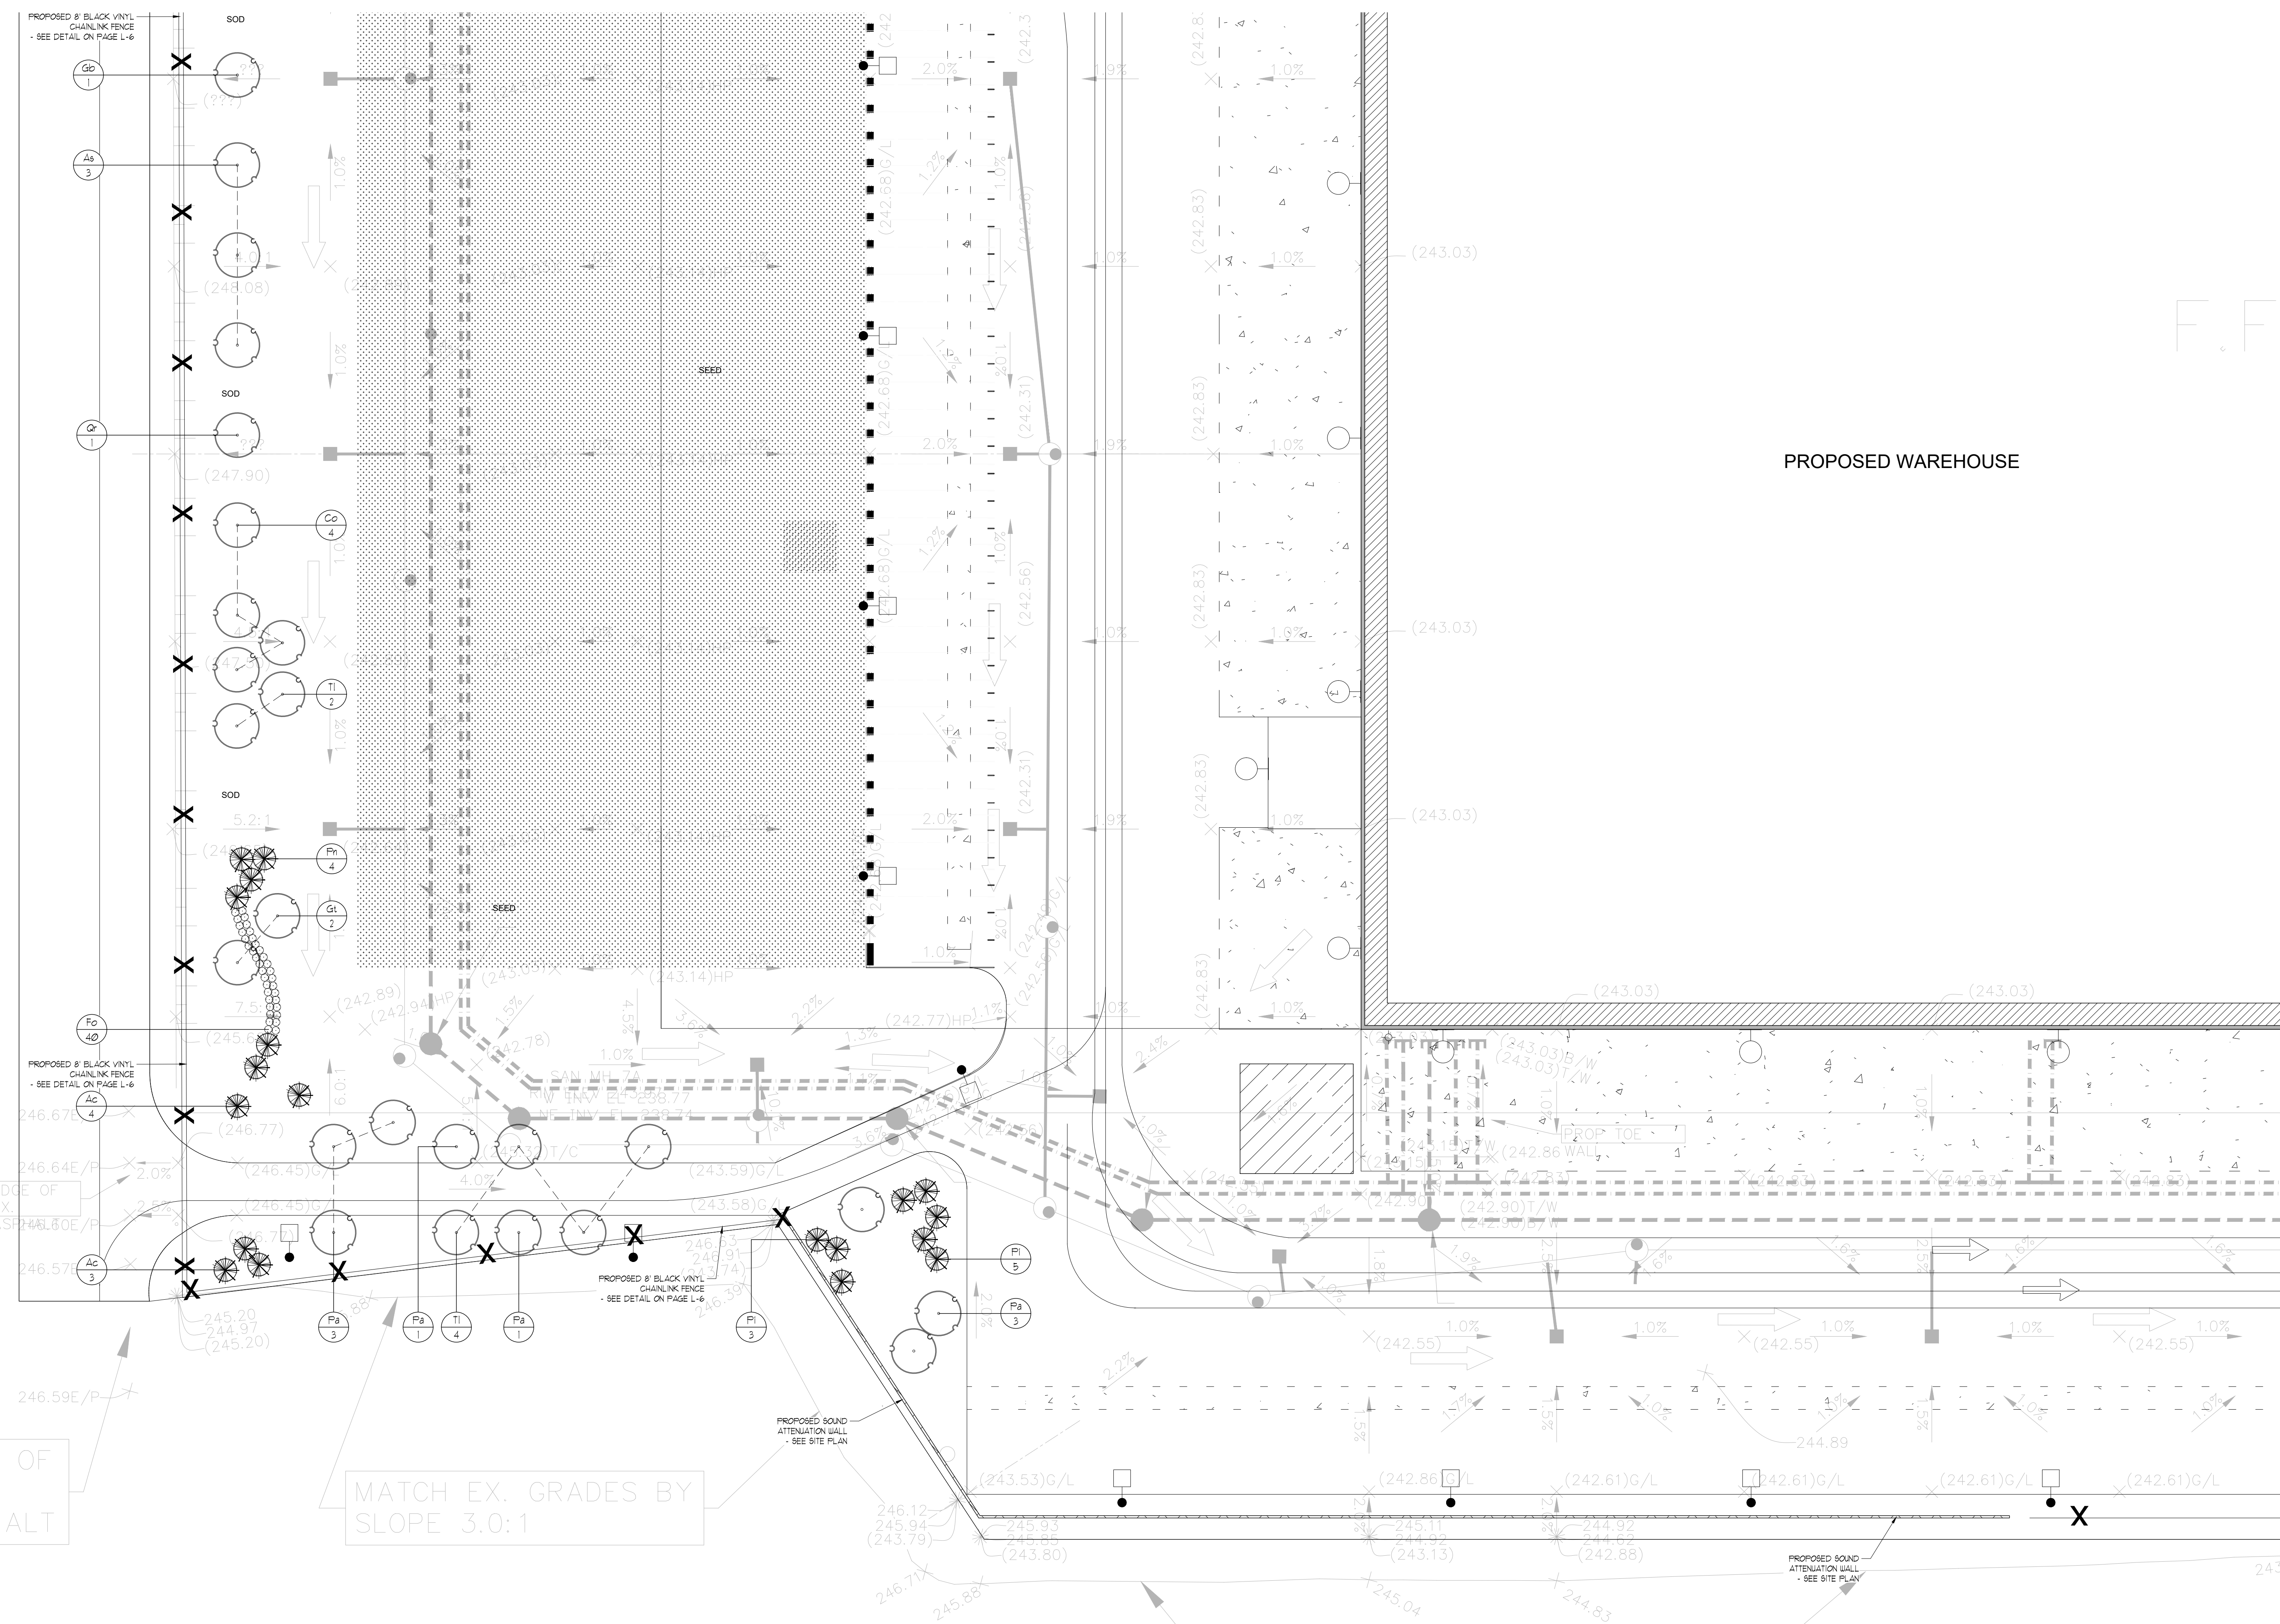

EDGE OF EX. ASPHALT

MATCH EX. GRADES BY SLOPE 3.0:1

LANDSCAPE PLAN 'A'
SCALE = 1:400




ALL DRAWINGS REMAIN THE PROPERTY OF THE LANDSCAPE ARCHITECT AND SHALL NOT BE REPRODUCED OR REUSED WITHOUT THE LANDSCAPE ARCHITECT'S WRITTEN PERMISSION.
THIS DRAWING SHALL NOT BE USED FOR CONSTRUCTION OR TENDER PURPOSES UNLESS SIGNED AND DATED BY BARRY R. MURPHY, O.A.L.A., C.S.L.A., C.S.L.A. LANDSCAPE ARCHITECT, LONDON, ONTARIO (519) 667-0322.

Barry R. Murphy, O.A.L.A., C.S.L.A. DATE

DATE	DESCRIPTION	No.
JUL.02	ISSUED FOR SPA	3.
JUL.02	ISSUED FOR COORD	2.
2002.06.21	ISSUED FOR REVIEW	1.


PLOTTING INFORMATION:
PLOTTED DATE: JUL.02
PLOTTED SCALE: 1/1

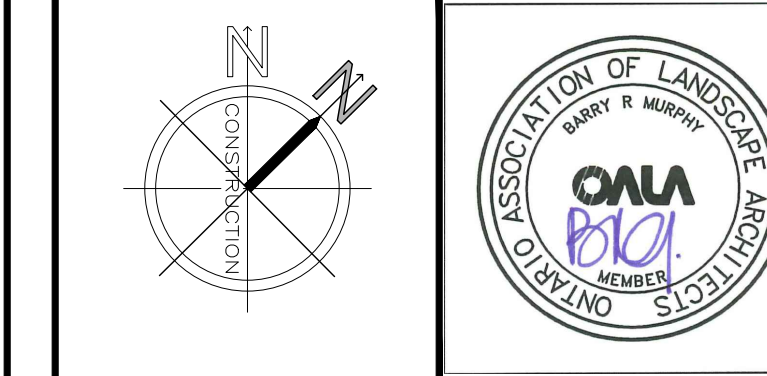


PROJECT TITLE:
DC KENTUCKY
TULLAMORE LANDS
TORBRAM ROAD
CALEDON, ONTARIO

DRAWING TITLE:
LANDSCAPE PLAN 'A'

DATE: JUNE 2008	SCALE: AS NOTED	DRAWING No.:
DRAWN: RKL/AL	CHECKED BY: B.R.M.	L-2
PROJECT No.:		22-2091a SPA

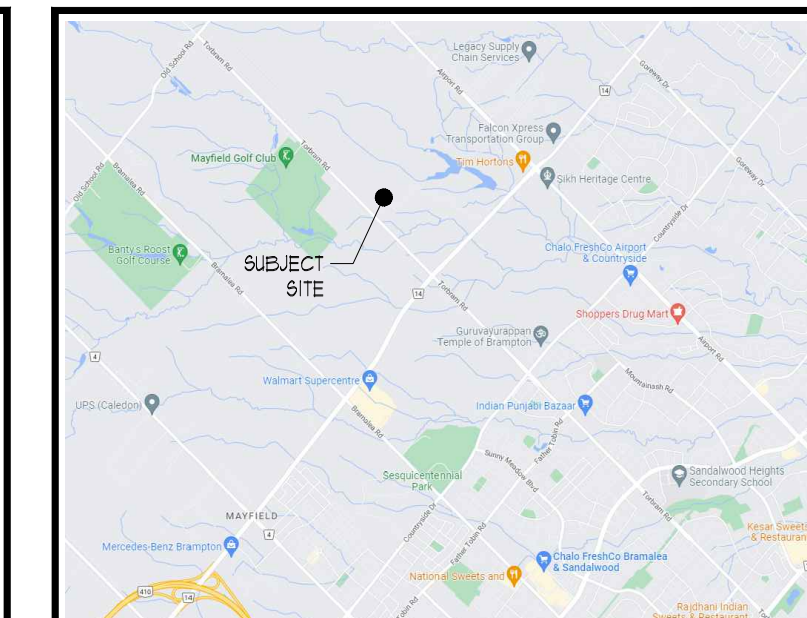

KEY MAP

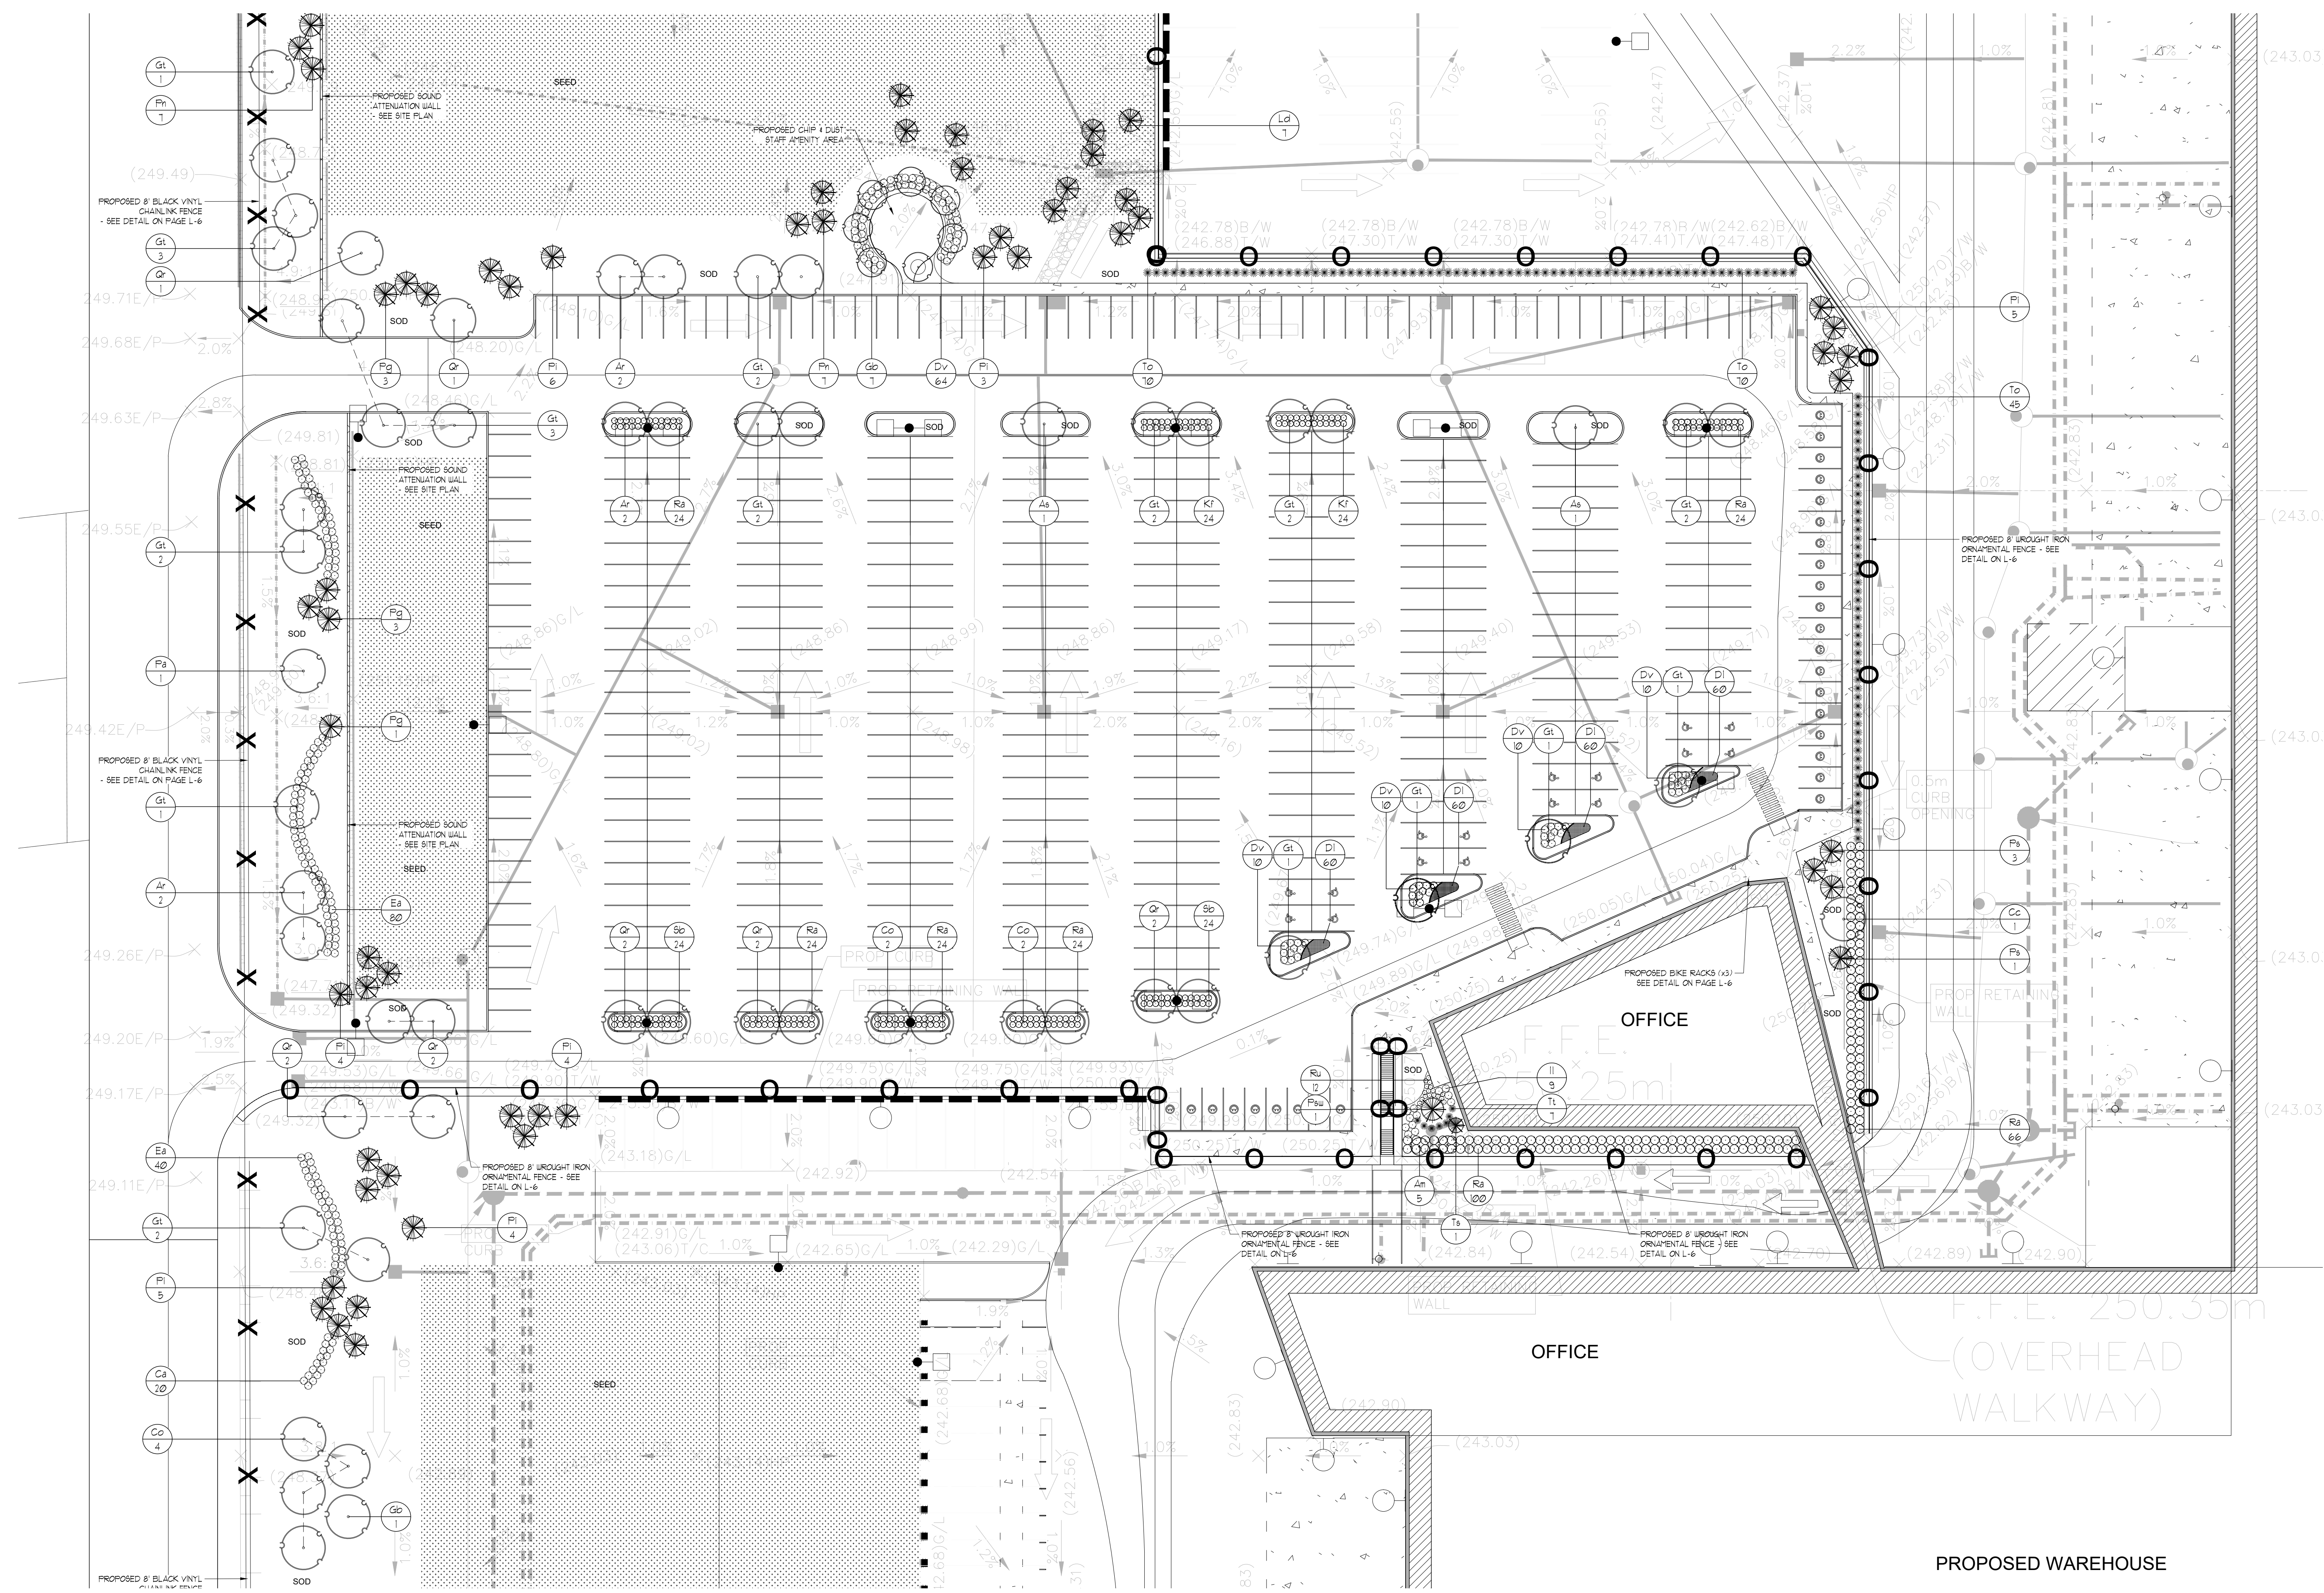

LANDSCAPE PLAN 'B'
SCALE = 1:400




ALL DRAWINGS REMAIN THE PROPERTY OF THE LANDSCAPE ARCHITECT AND SHALL NOT BE REPRODUCED OR REUSED WITHOUT THE LANDSCAPE ARCHITECT'S WRITTEN PERMISSION. THIS DRAWING SHALL NOT BE USED FOR CONSTRUCTION OR TENDER PURPOSES UNLESS SIGNED AND DATED BY BARRY R. MURPHY, O.A.L.A. C.S.L.A. LANDSCAPE ARCHITECT, LONDON, ONTARIO (519) 667-3322.

Barry R. Murphy, O.A.L.A. C.S.L.A. DATE

DATE	DESCRIPTION	No.
JUL.02	ISSUED FOR SPA	3.
JUL.02	ISSUED FOR COORD	2.
2012.06.21	ISSUED FOR REVIEW	1.


PLOTTING INFORMATION:
PLOTTED DATE = JUL.02
PLOTTED SCALE = 1/1

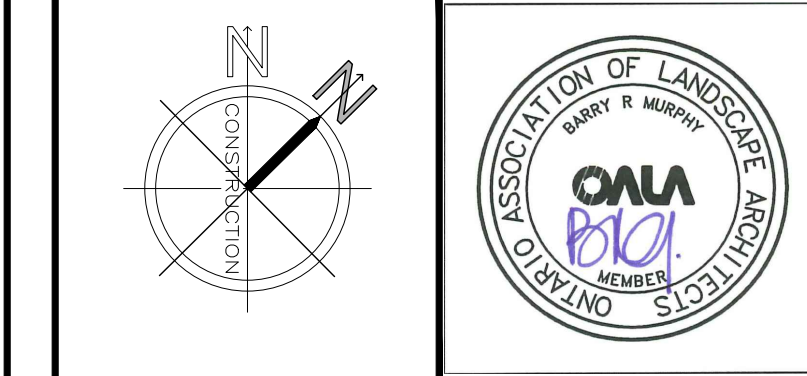


PROJECT TITLE:
DC KENTUCKY
TULLAMORE LANDS
TORBRAM ROAD
CALEDON, ONTARIO

DRAWING TITLE:
LANDSCAPE
PLAN 'B'

DATE: JUNE 2018	SCALE: AS NOTED	DRAWING No.:
DRAWN: RKL/INC	CHECKED BY: BRM	L-3
PROJECT No.:		22-2091a SPA

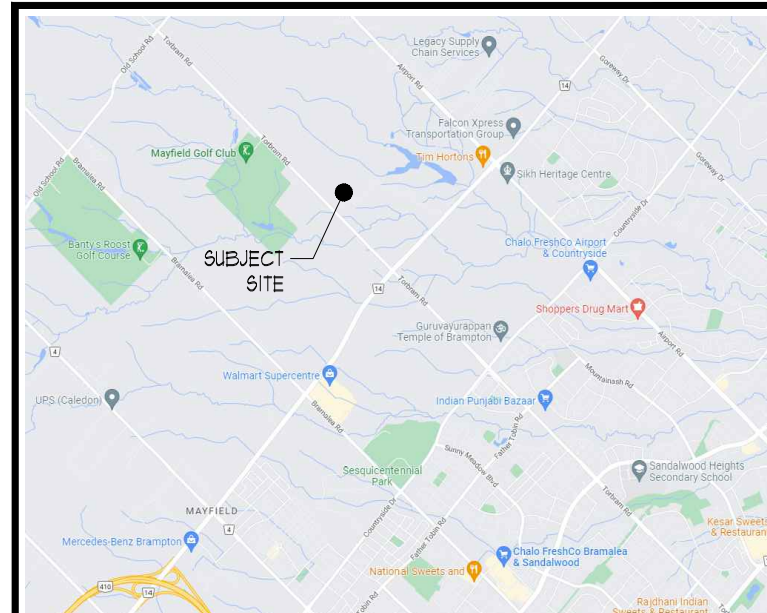

KEY MAP

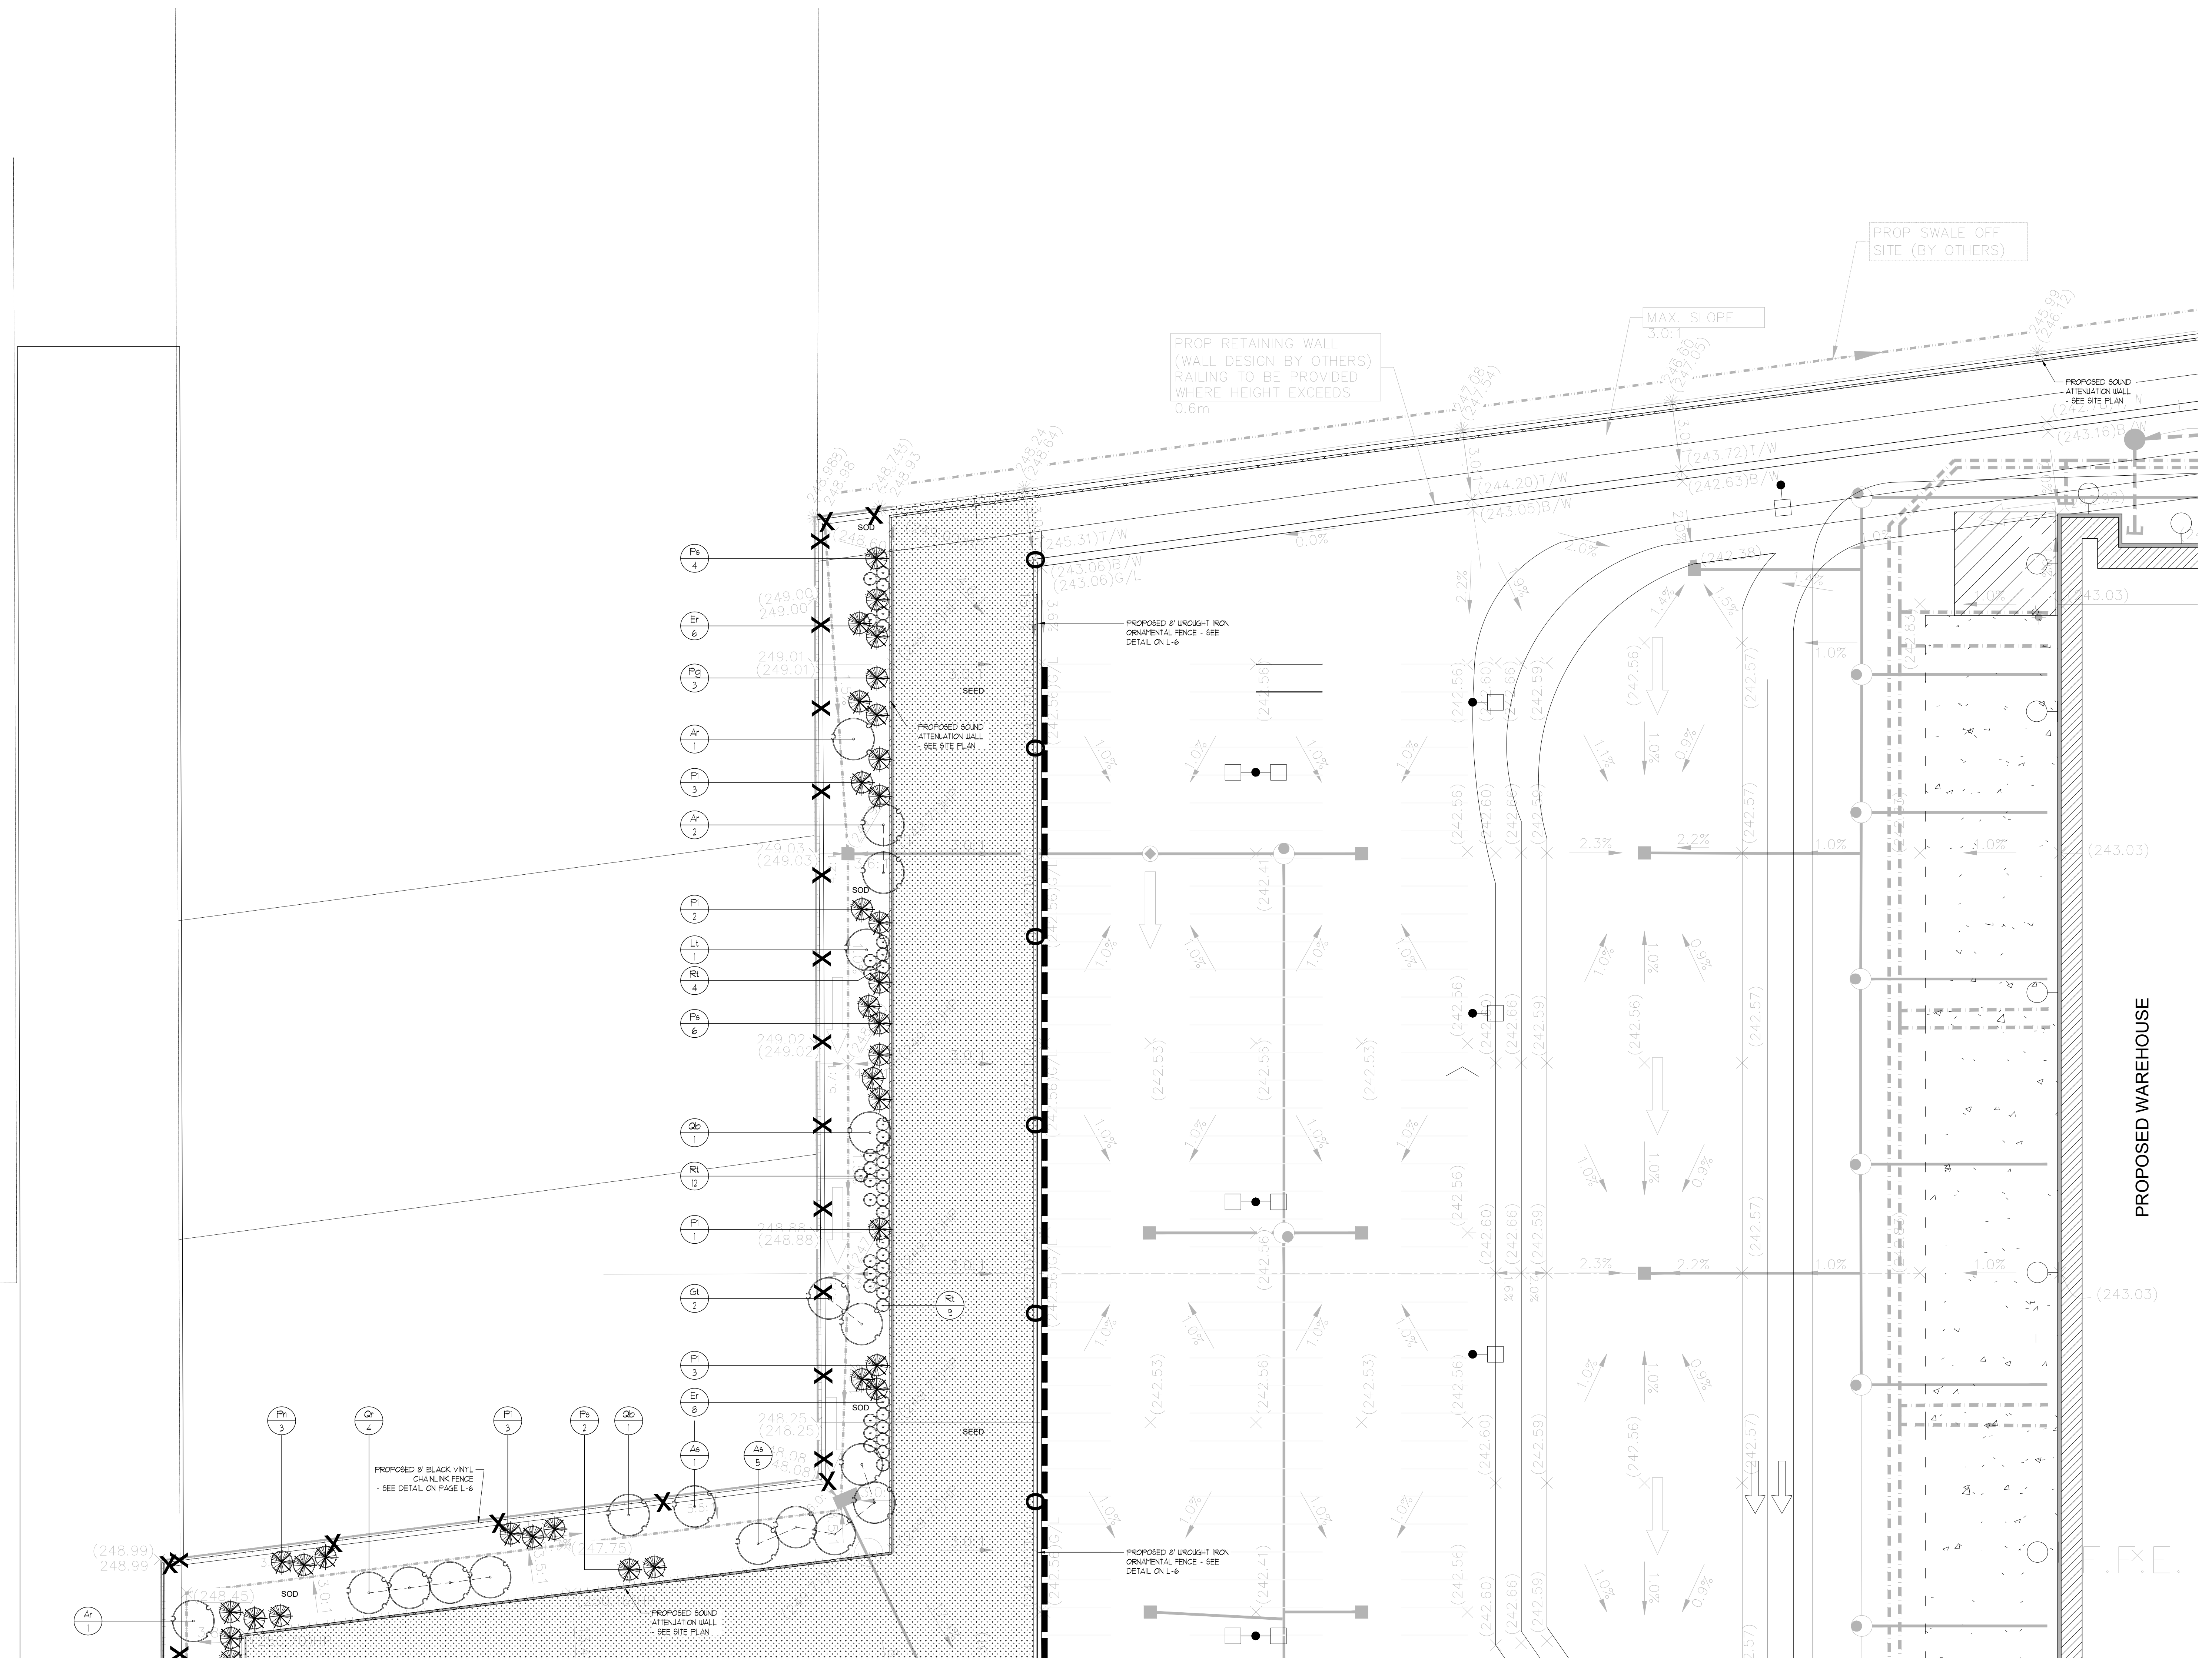

PROP SWALE OFF SITE (BY OTHERS)

PROP RETAINING WALL (WALL DESIGN BY OTHERS) RAILING TO BE PROVIDED WHERE HEIGHT EXCEEDS 0.6m

MAX. SLOPE 3.0%

PROPOSED SOUND ATTENUATION WALL - SEE SITE PLAN

PROPOSED SOUND ATTENUATION WALL - SEE SITE PLAN

PROPOSED 8' WROUGHT IRON ORNAMENTAL FENCE - SEE DETAIL ON L-6

PROPOSED 8' BLACK VINYL CHAINLINK FENCE - SEE DETAIL ON PAGE L-6

PROPOSED 8' WROUGHT IRON ORNAMENTAL FENCE - SEE DETAIL ON L-6

PROPOSED SOUND ATTENUATION WALL - SEE SITE PLAN

PROPOSED WAREHOUSE


LANDSCAPE PLAN 'C'
SCALE = 1:400



ALL DRAWINGS REMAIN THE PROPERTY OF THE LANDSCAPE ARCHITECT AND SHALL NOT BE REPRODUCED OR REUSED WITHOUT THE LANDSCAPE ARCHITECT'S WRITTEN PERMISSION. THIS DRAWING SHALL NOT BE USED FOR CONSTRUCTION OR TENDER PURPOSES UNLESS SIGNED AND DATED BY BARRY R. MURPHY, O.A.L.A., C.S.L.A., C.S.L.A. LANDSCAPE ARCHITECT, LONDON, ONTARIO (519) 667-3322.

DATE	DESCRIPTION	No.
JUL.03.22	ISSUED FOR SPA	3.
JUL.03.22	ISSUED FOR COORD	2.
2022.06.21	ISSUED FOR REVIEW	1.
DATE	DESCRIPTION	No.


PLOTTING INFORMATION:
PLOTTED DATE: JUL.03.22
PLOTTED SCALE: 1/1

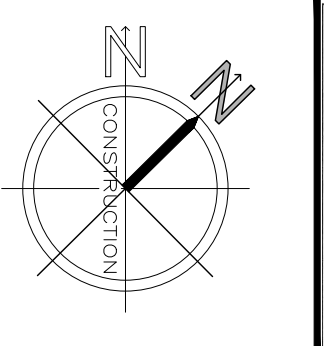


PROJECT TITLE:
DC KENTUCKY
TULLAMORE LANDS
TORBRAM ROAD
CALEDON, ONTARIO

DRAWING TITLE:
LANDSCAPE
PLAN 'C'


DATE:	SCALE:	DRAWING No.:
JUNE 2019	AS NOTED	L-4
DRAWN: RKLA inc.	CHECKED BY: B.R.M.	
PROJECT No.:		22-2094 SPA

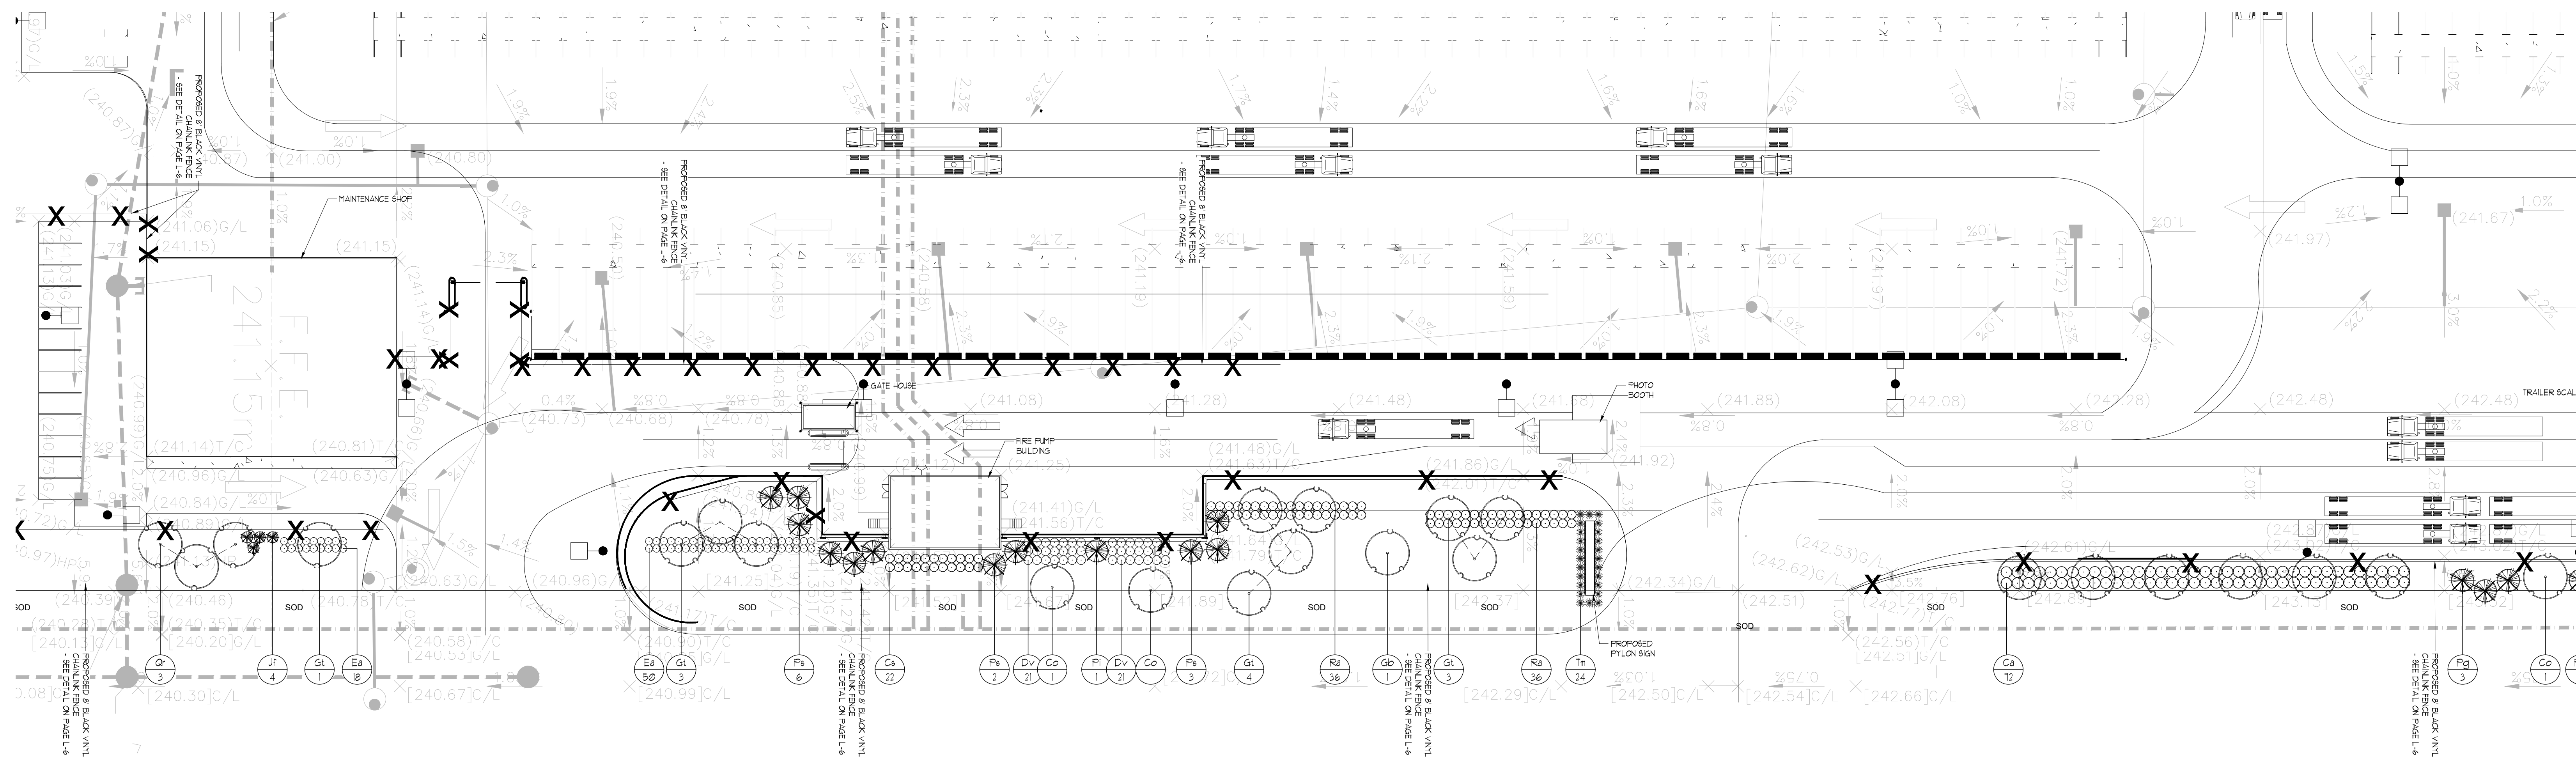

LANDSCAPE PLAN 'D'
SCALE = 1:400

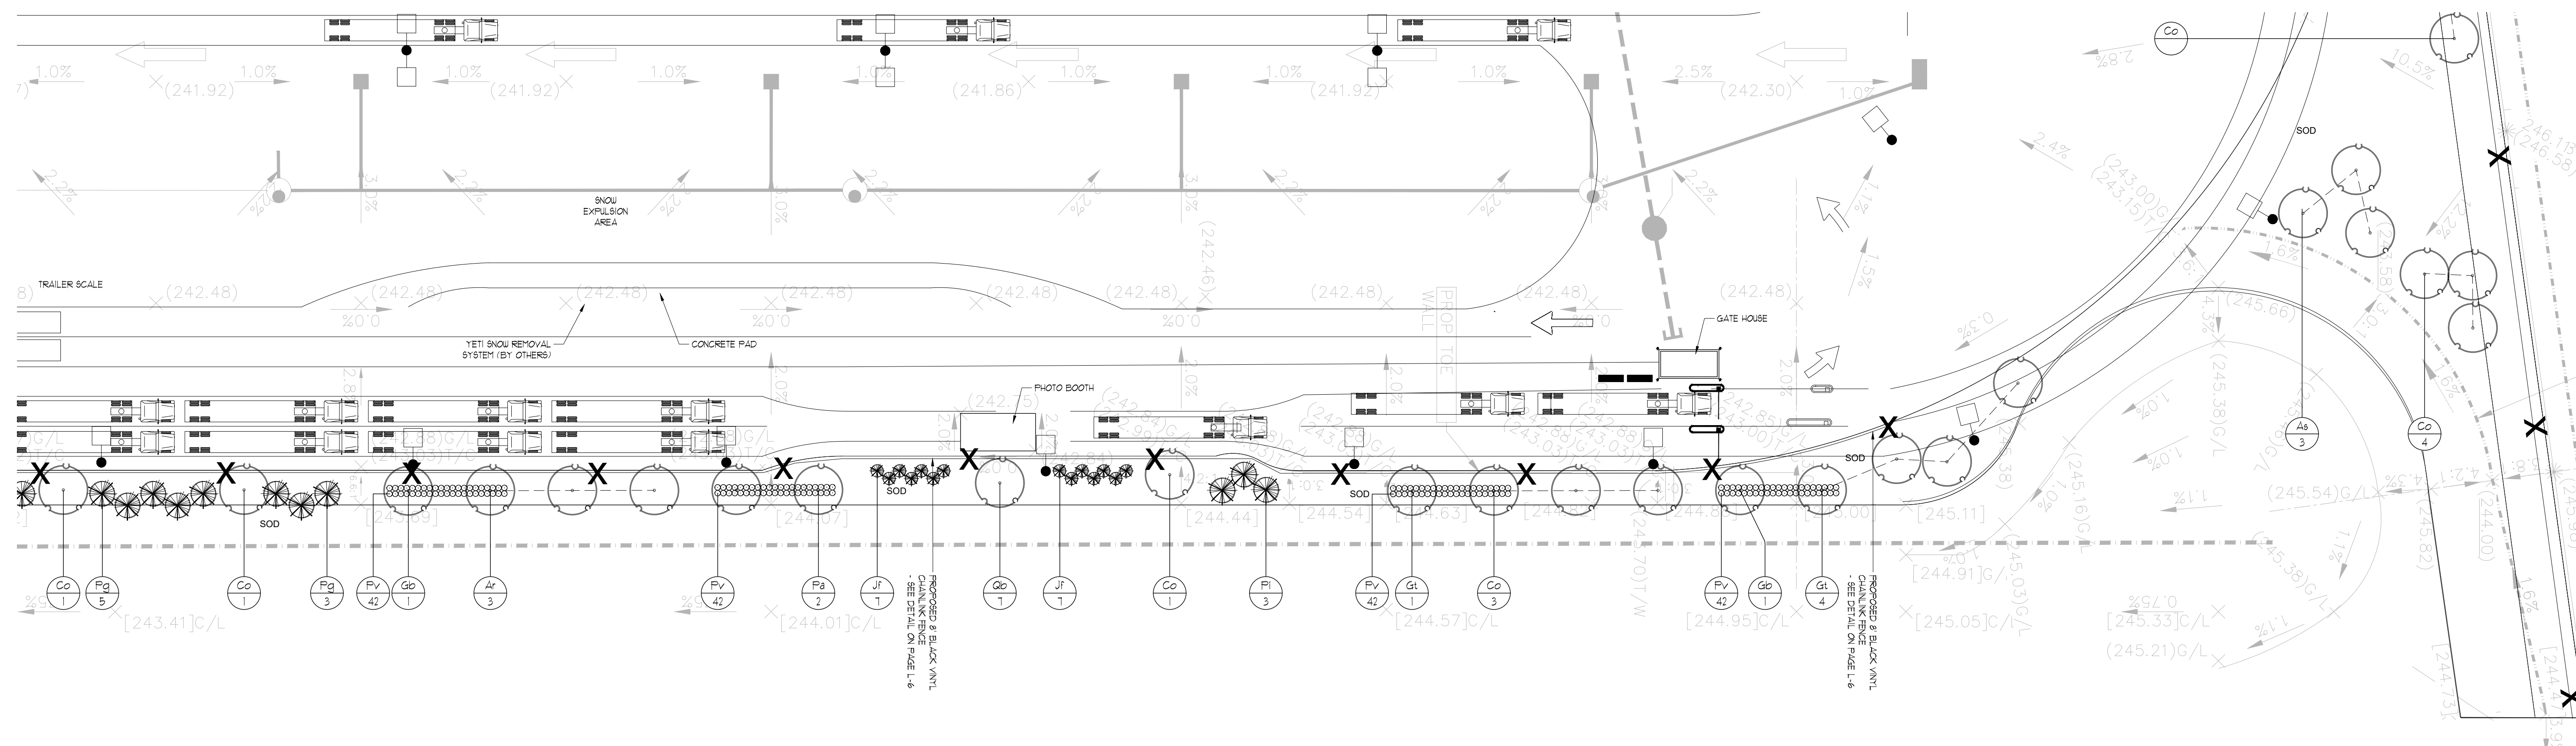

LANDSCAPE PLAN 'E'
SCALE = 1:400

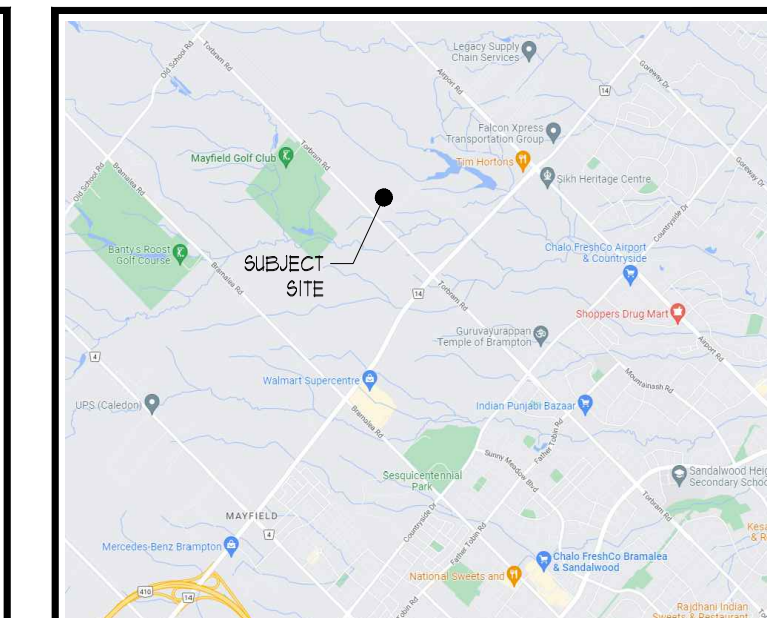


KEY MAP



ALL DRAWINGS REMAIN THE PROPERTY OF THE LANDSCAPE ARCHITECT AND SHALL NOT BE REPRODUCED OR REUSED WITHOUT THE LANDSCAPE ARCHITECT'S WRITTEN PERMISSION.
THIS DRAWING SHALL NOT BE USED FOR CONSTRUCTION OR TENDER PURPOSES UNLESS SIGNED AND DATED BY BARRY R. MURPHY, O.A.L.A. C.S.L.A., LANDSCAPE ARCHITECT, LONDON, ONTARIO (519) 667-3322.

DATE	DESCRIPTION	NO.
JUL.02	ISSUED FOR SPA	3.
JUL.02	ISSUED FOR COORD	2.
2007.06.21	ISSUED FOR REVIEW	1.

PLOTTING INFORMATION:
PLOTTED DATE: JUL.02
PLOTTED SCALE: 1/1

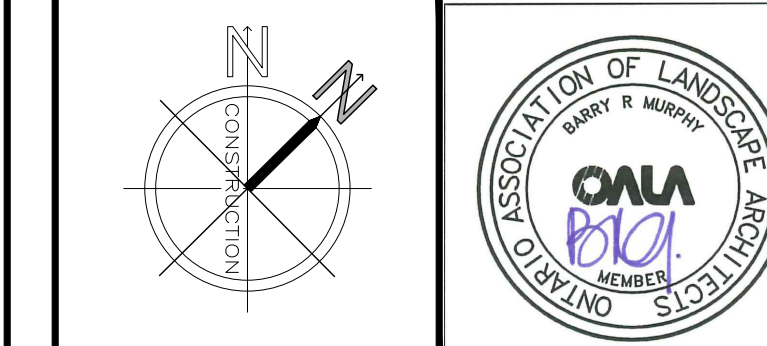

PROJECT TITLE:
**DC KENTUCKY
TULLAMORE LANDS**
TORBRAM ROAD
CALEDON, ONTARIO

DRAWING TITLE:
**LANDSCAPE
PLAN 'D&E'**

DATE: JUNE 2009	SCALE: AS NOTED	DRAWING NO.:
DRAWN: RKL/A INC.	CHECKED BY: B.R.M.	L-5
PROJECT NO.:	22-209L SPA	

