



1 GARDEN BED PLANTING VI (TYP.)
L-4 1:50

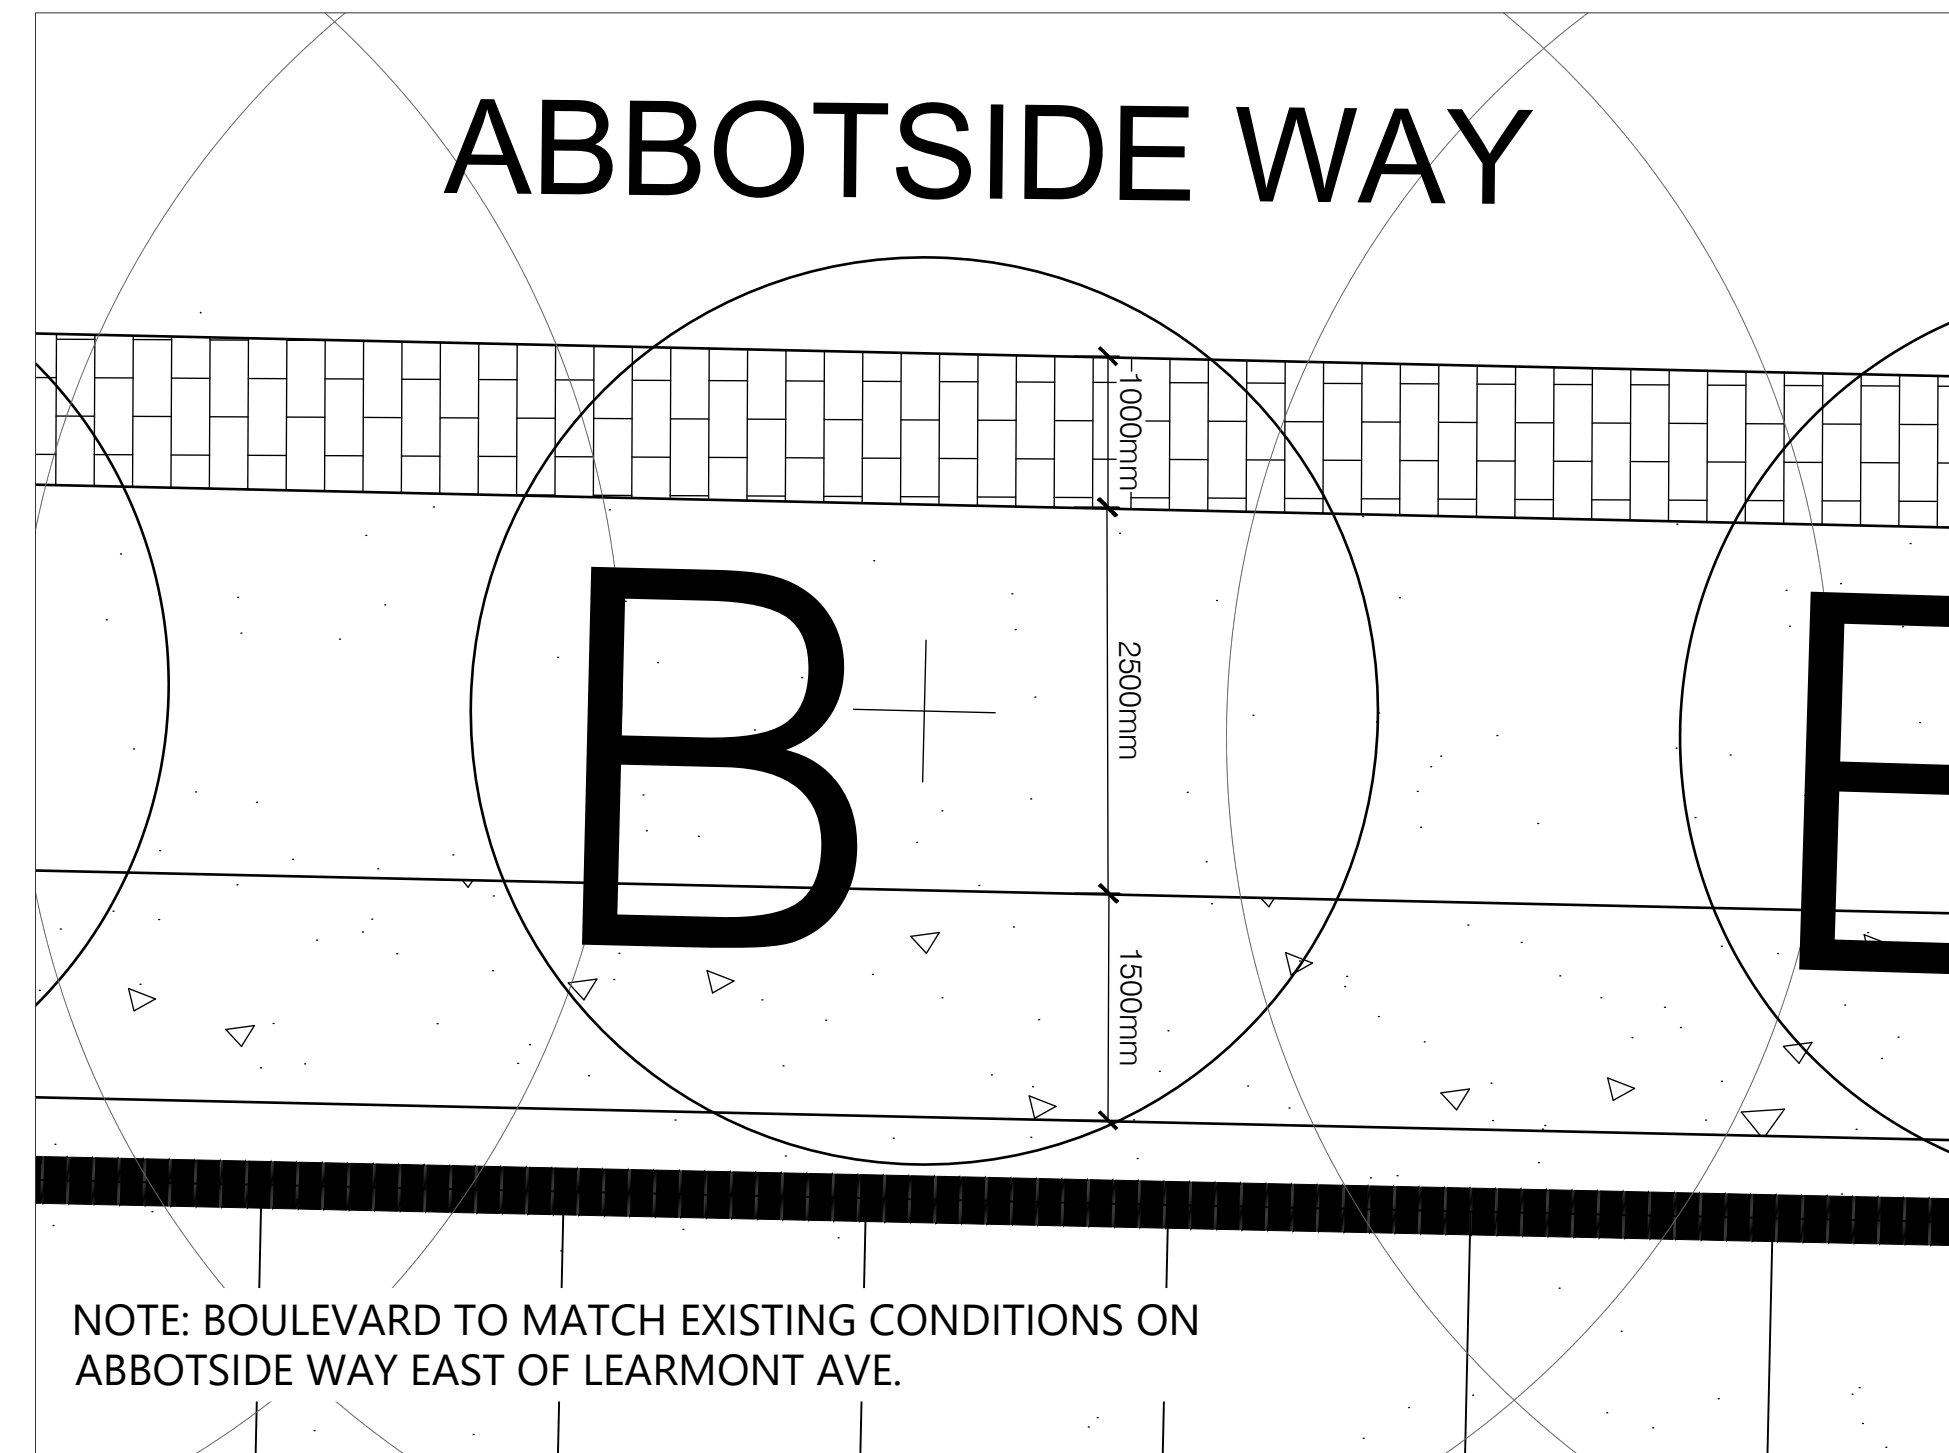

2 BOULEVARD DETAIL
L-4 1:50

PROPOSED SITE PLANT LIST										
KEY	BOTANICAL NAME	COMMON NAME	CAL.	SIZE	COND	MATURE HEIGHT (m)	MATURE SPREAD (m)	O.C. SPACING (m)	QNTY.	%
DECIDUOUS TREES										
CR	Cornus racemosa	Gray Dogwood	Clump	200cm	W.B.	10.0	10.0	10.0	36	
									TOTAL	36
SHRUBS										
EI	Euonymus fortunei 'Sarcocoe'	Sarcocoe Euonymus		50cm	5 gal	1.3	1.3		132	
SI	Spiraea japonica 'Goldflame'	Goldflame Spirea		40cm	3 gal	1.0	1.3		60	
WI	Weigela florida 'Rumba'	Rumba Weigela		40cm	3 gal	1.0	1.3		72	
									TOTAL	264
PERENNIALS / GRASSES										
ss	Schizachyrium scoparium	Little Bluestem			1 gal	1.3	0.7		468	
									TOTAL	468

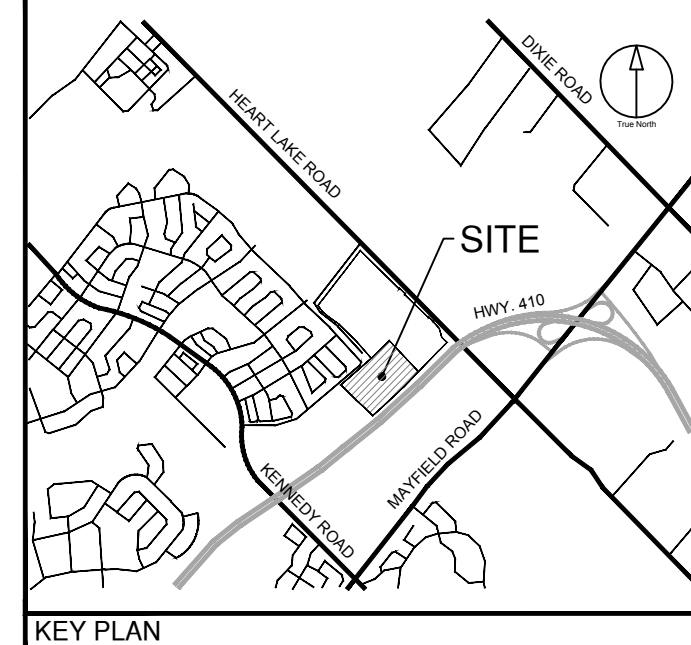

Town of Caledon
APPROVED AS NOTED

This approval constitutes a general review and does not certify dimensional accuracy.
This approval is subject to further certification of the "as recorded" works by a Professional Engineer of the Province of Ontario.

Date: _____
Approved By: _____
Print Name: _____

CLIENT
BROCCOLINI

2680 SKYMARK AVENUE, SUITE 800
MISSISSAUGA, ON. L4W5L6

COPYRIGHT
This drawing has been prepared solely for the intended use. This any reproduction or distribution for any purpose other than authorized by IBI Group is forbidden. Written dimensions shall have precedence over scaled dimensions. Contractors shall verify and be responsible for all dimensions and conditions on the job, and IBI Group shall be informed of any variations from the dimensions and conditions shown on the drawing. Shop drawings shall be submitted to IBI Group for general confirmation before proceeding with fabrication.


IBI Group Professional Services (Canada) Inc.
is a member of the IBI Group of companies.

ISSUES

No.	DESCRIPTION	DATE
1	ISSUED FOR ZBA AND SPA	NOV 22, 2021

- LEGEND**
- TOPSOIL AND SOD AS SPECIFIED
MINIMUM 300mm TOPSOIL DEPTH
 - CONCRETE PAVING
 - PROPOSED DECIDUOUS STREET TREE
 - PROPOSED DECIDUOUS SHADE TREE
 - PROPOSED DECIDUOUS MULTISTEM TREE
 - PROPOSED DECIDUOUS ORNAMENTAL TREE
 - PROPOSED CONIFEROUS TREE
 - PROPOSED DECIDUOUS SHRUBS
 - PROPOSED BROAD-LEAF EVERGREEN SHRUBS
 - PROPOSED PERENNIALS
 - PROPOSED ORNAMENTAL GRASSES
 - PLANT SPECIES
QUANTITY

NOT FOR CONSTRUCTION

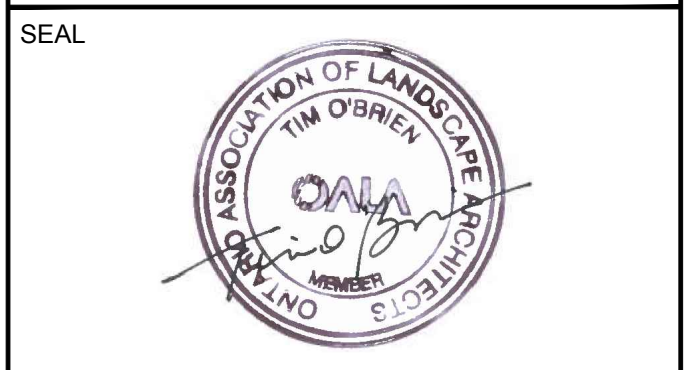

IBI GROUP
Suite 200 - 360 James Street North
Hamilton ON L8L 1H5 Canada
tel 905 546 1010 fax 905 546 1011
ibigroup.com

PROJECT
12304 HEART LAKE ROAD

CALEDON, ON. L7C 2J2

PROJECT NO:
135636

DRAWN BY: LG	CHECKED BY: TO
PROJECT MGR: SA	APPROVED BY: TO

SHEET TITLE
LANDSCAPE PLAN

SHEET NUMBER L-4	ISSUE 01
----------------------------	--------------------