

CLIENT
BROCCOLINI

2680 SKYMARK AVENUE, SUITE 800
MISSISSAUGA, ON. L4W5L6

COPYRIGHT
This drawing has been prepared solely for the intended use. This any reproduction or distribution for any purpose other than authorized by IBI Group is forbidden. Written dimensions shall have precedence over scaled dimensions. Contractors shall verify and be responsible for all dimensions and conditions on the job, and IBI Group shall be informed of any variations from the dimensions and conditions shown on the drawing. Shop drawings shall be submitted to IBI Group for general confirmation before proceeding with fabrication.

IBI Group Professional Services (Canada) Inc.
is a member of the IBI Group of companies.


ISSUES

No.	DESCRIPTION	DATE
1	ISSUED FOR SPA 1st SUBMISSION	NOV 15, 2021

LEGEND

PROPERTY LINE	Symbol
PROPOSED STORM MANHOLE	Circle with diagonal lines
PROPOSED SANITARY MANHOLE	Circle with horizontal lines
PROPOSED SINGLE CATCH BASIN	Square with diagonal lines
PROPOSED DOUBLE CATCH BASIN	Square with horizontal lines
EXISTING STORM MANHOLE	Circle with diagonal lines
EXISTING SANITARY MANHOLE	Circle with horizontal lines
EXISTING CATCH BASIN	Square with diagonal lines
PROPOSED VALVE AND BOX	V&B
PROPOSED STORM	Long dashed line
PROPOSED SANITARY	Short dashed line
PROPOSED WATER	Long dashed line with 'W'
EXISTING STORM	Long dashed line
EXISTING SANITARY	Short dashed line
EXISTING WATER	Long dashed line with 'W'
EXISTING BELL	B
EXISTING GAS	GAS

SEE DWG. SS-01

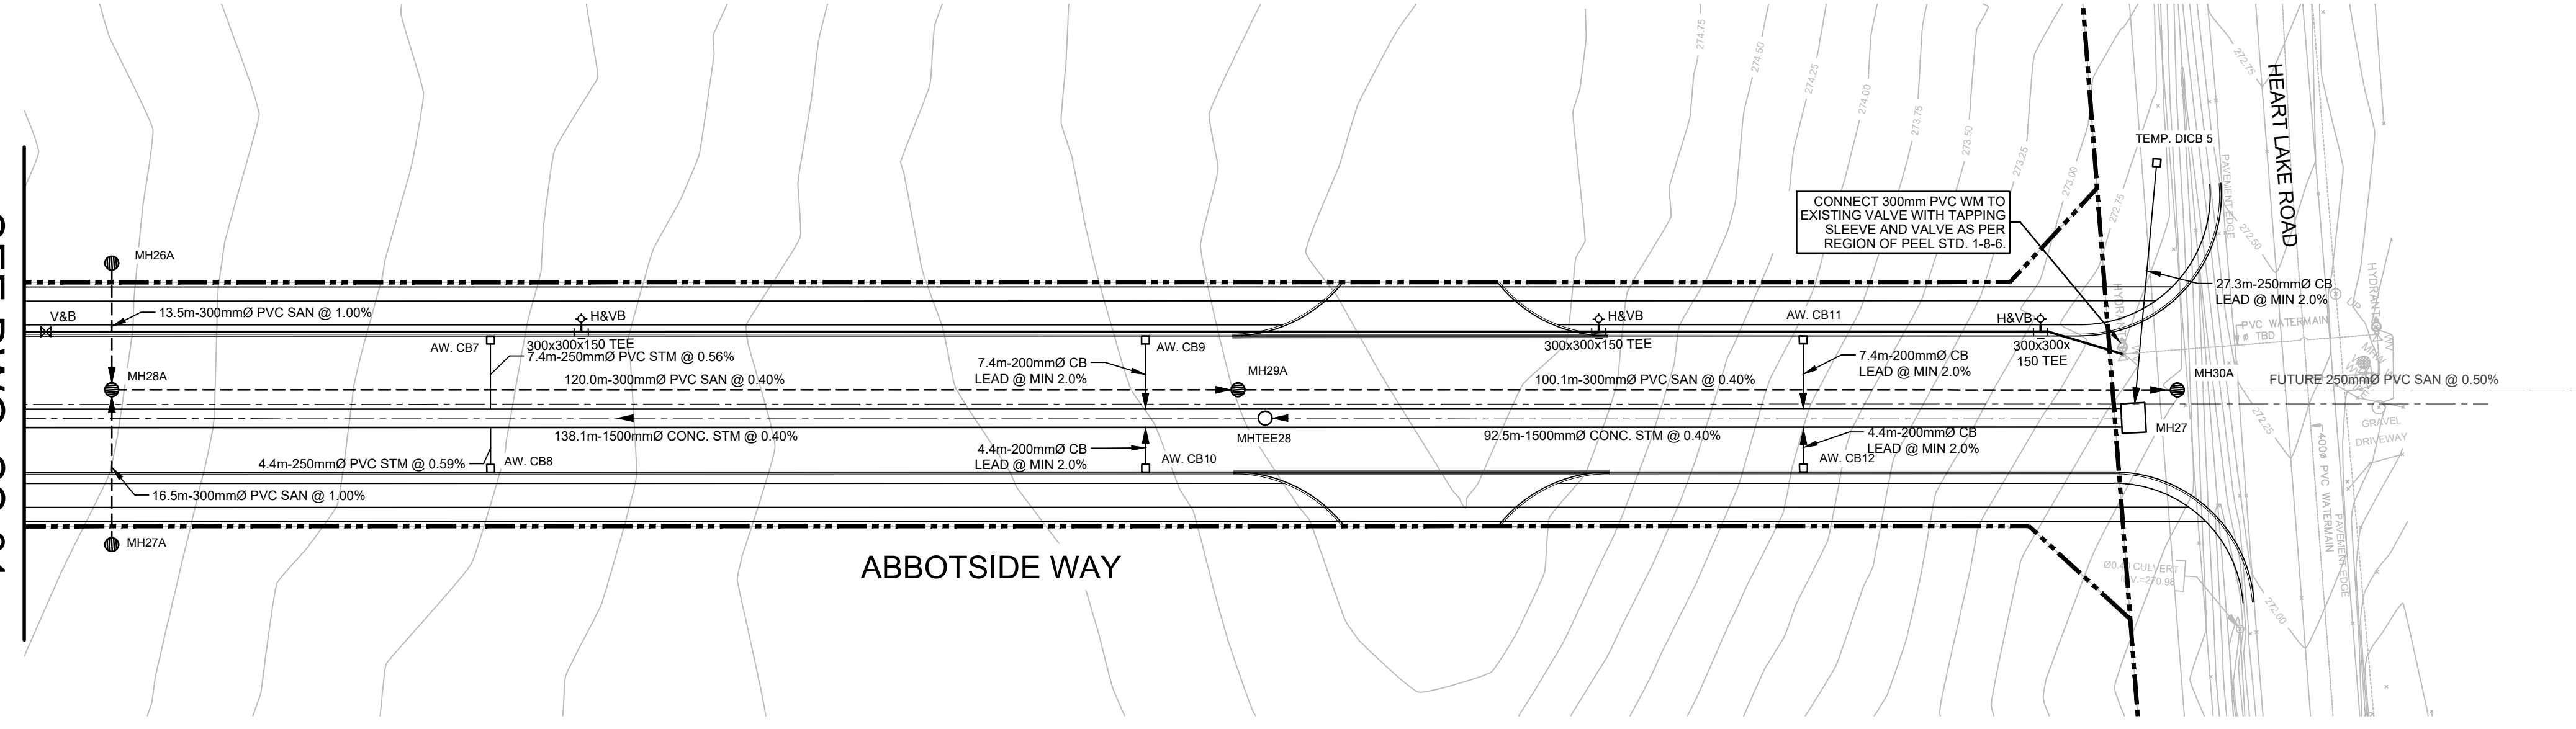

STORM SEWER STRUCTURE INVENTORY



MH #	MH DIAMETER	MH OPSD	FRAME OPSD	TOP ELEV.	INVERTS
MH27	2400x3000mm	AS PROVIDED BY MANUFACTURER	401.010	272.01	NW 268.13 (250mmØ) SW 266.88 (1500mmØ)
MH30	2550mmØ	OPSD 701.013	401.010	270.25	SW 265.62 (600mmØ) NE 268.29 (250mmØ) SE 265.52 (1500mmØ)
MH31	2300mmØ	OPSD 701.013	401.010	270.25	NE 268.17 (250mmØ) NW 265.79 (1500mmØ)
MH32	2400x3000mm	AS PROVIDED BY MANUFACTURER	401.010	270.08	NE 265.35 (1500mmØ) NW 265.35 (1500mmØ) SE 265.05 (1500mmØ) SW 264.90 (1950mmØ)
MHTEE28	1200mmØ	OPSD 707.010	401.010	271.41	NE 266.51 (1500mmØ) SW 266.51 (1500mmØ)
MHTEE29	1200mmØ	OPSD 707.010	401.010	270.83	NE 265.95 (1500mmØ) SW 265.95 (1500mmØ)

CATCHBASIN STRUCTURE INVENTORY

CB #	CB STD.	FRAME OPSD	TOP ELEV.
AW. CB1	OPSD 705.010	400.020	269.95
AW. CB2	OPSD 705.010	400.020	269.95
AW. CB3	OPSD 705.010	400.020	270.30
AW. CB4	OPSD 705.010	400.020	270.30
AW. CB5	OPSD 705.010	400.020	270.65
AW. CB6	OPSD 705.010	400.020	270.65
AW. CB7	OPSD 705.010	400.020	271.00
AW. CB8	OPSD 705.010	400.020	271.00
AW. CB9	OPSD 705.010	400.020	271.35
AW. CB10	OPSD 705.010	400.020	271.35
AW. CB11	OPSD 705.010	400.020	271.70
AW. CB12	OPSD 705.010	400.020	271.70
TEMP. DICB 3	OPSD 705.030	403.011	267.62
TEMP. DICB 4	OPSD 705.030	403.011	270.13
TEMP. DICB 5	OPSD 705.030	403.011	270.73
TEMP. DICB 6	OPSD 705.030	403.011	270.19

SANITARY SEWER STRUCTURE INVENTORY

MH #	MH DIAMETER	MH OPSD	FRAME OPSD	TOP ELEV.	INVERTS
MH26A	1200mmØ	OPSD 701.010	401.010	271.05	SE 265.42 (300mmØ)
MH27A	1200mmØ	OPSD 701.010	401.010	271.05	NW 265.45 (300mmØ)
MH28A	1200mmØ	OPSD 701.010	401.010	270.90	NW 265.28 (300mmØ) SE 265.28 (300mmØ) NE 265.18 (300mmØ)
MH29A	1200mmØ	OPSD 701.010	401.010	271.50	SW 264.70 (300mmØ) NE 264.67 (300mmØ)
MH30A	1200mmØ	OPSD 701.010	401.010	272.10	NE 264.18 (250mmØ) SW 264.27 (300mmØ)

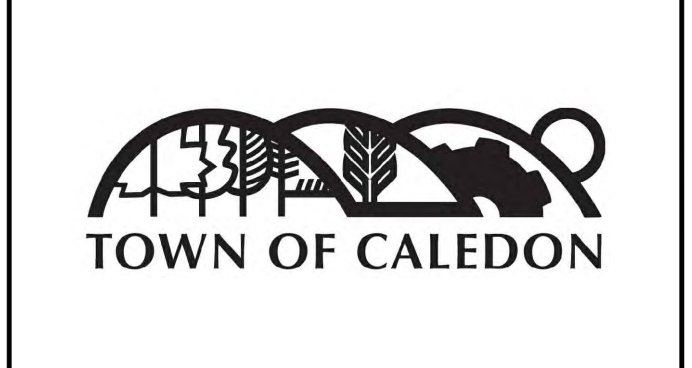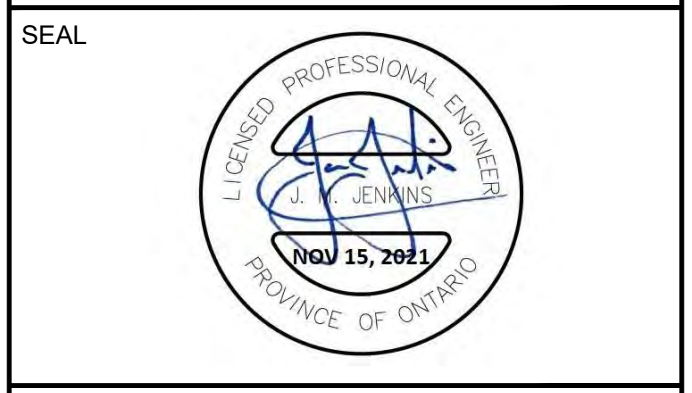

IBI GROUP
Unit 300 - 8133 Warden Avenue
Markham ON L6G 1B3 Canada
tel 905 763 2322 fax 905 763 9883
ibigroup.com

PROJECT
12304 HEART LAKE ROAD

CALEDON, ON. L7C 2J2

PROJECT NO:
135636

DRAWN BY: **NDS** CHECKED BY: **JJ**
PROJECT MGR: **JJ** APPROVED BY: **JJ**

SHEET TITLE
SITE SERVICING PLAN

SHEET NUMBER **SS-02** ISSUE **01**

LIST OF DRAWINGS
SG-01 - SITE GRADING PLAN
SG-02 - SITE GRADING PLAN
SS-01 - SITE SERVICING PLAN
SS-02 - SITE SERVICING PLAN
PP-01 - PLAN PROFILE OF ABBOTTSIDE WAY
PP-02 - PLAN PROFILE OF ABBOTTSIDE WAY
EC-01 - EROSION AND SEDIMENT CONTROL PLAN
EC-02 - EROSION AND SEDIMENT CONTROL PLAN
DD-01 - GENERAL NOTES AND DETAILS
DD-02 - GENERAL NOTES AND DETAILS
DD-03 - GENERAL NOTES AND DETAILS
DD-04 - GENERAL NOTES AND DETAILS

SITE PLAN INFORMATION
WARE MALCOMB
260 UNIVERSITY AVE, SUITE 235
TORONTO, ON. M9H 3E5
PHONE: (416) 537-0700
WEBSITE: www.waremalcomb.com

SUBVEYOR INFORMATION
R/P/S SURVEYING LTD.
ONTARIO LAND SURVEYORS
663 CHRISLEA ROAD, SUITE 7
WOODBRIDGE, ON. L4L 6A3
PHONE: (416) 635-5000
WEBSITE: www.rps.ca

BENCHMARK INFORMATION:
ELEVATIONS ARE GEODETIC AND ARE REFERRED TO MTO VERTICAL BENCHMARK NUMBER 05199991 HAVING AN ORTHOMETRIC ELEVATION OF 265.112 METRES. ELEVATIONS ARE REFERENCED TO THE CANADIAN GEODETIC VERTICAL DATUM OF 1984, 1978 ADJUSTMENT (CGVD-1984/1978).

SCALE: 1:500