


ALL INFORMATION AND DIMENSIONS MUST BE CHECKED AND VERIFIED ON SITE. DO NOT SCALE DRAWINGS. ANY VARIANCES OR DISCREPANCIES MUST BE REPORTED TO THE DESIGNER PRIOR TO COMMENCEMENT OF THE WORK. ALL WORK SHALL BE CARRIED OUT IN ACCORDANCE WITH ALL BY-LAWS AND BUILDING CODES HAVING JURISDICTION OVER THIS CONSTRUCTION SITE. THE DESIGN AND CONTRACT DRAWINGS ARE THE COPYRIGHT OF THE DESIGNER AND MAY NOT BE REPRODUCED, REUSED OR ALTERED WITHOUT THE WRITTEN PERMISSION OF THE DESIGNER.

**TOWN OF CALEDON
PLANNING
RECEIVED**
Sept.29, 2020

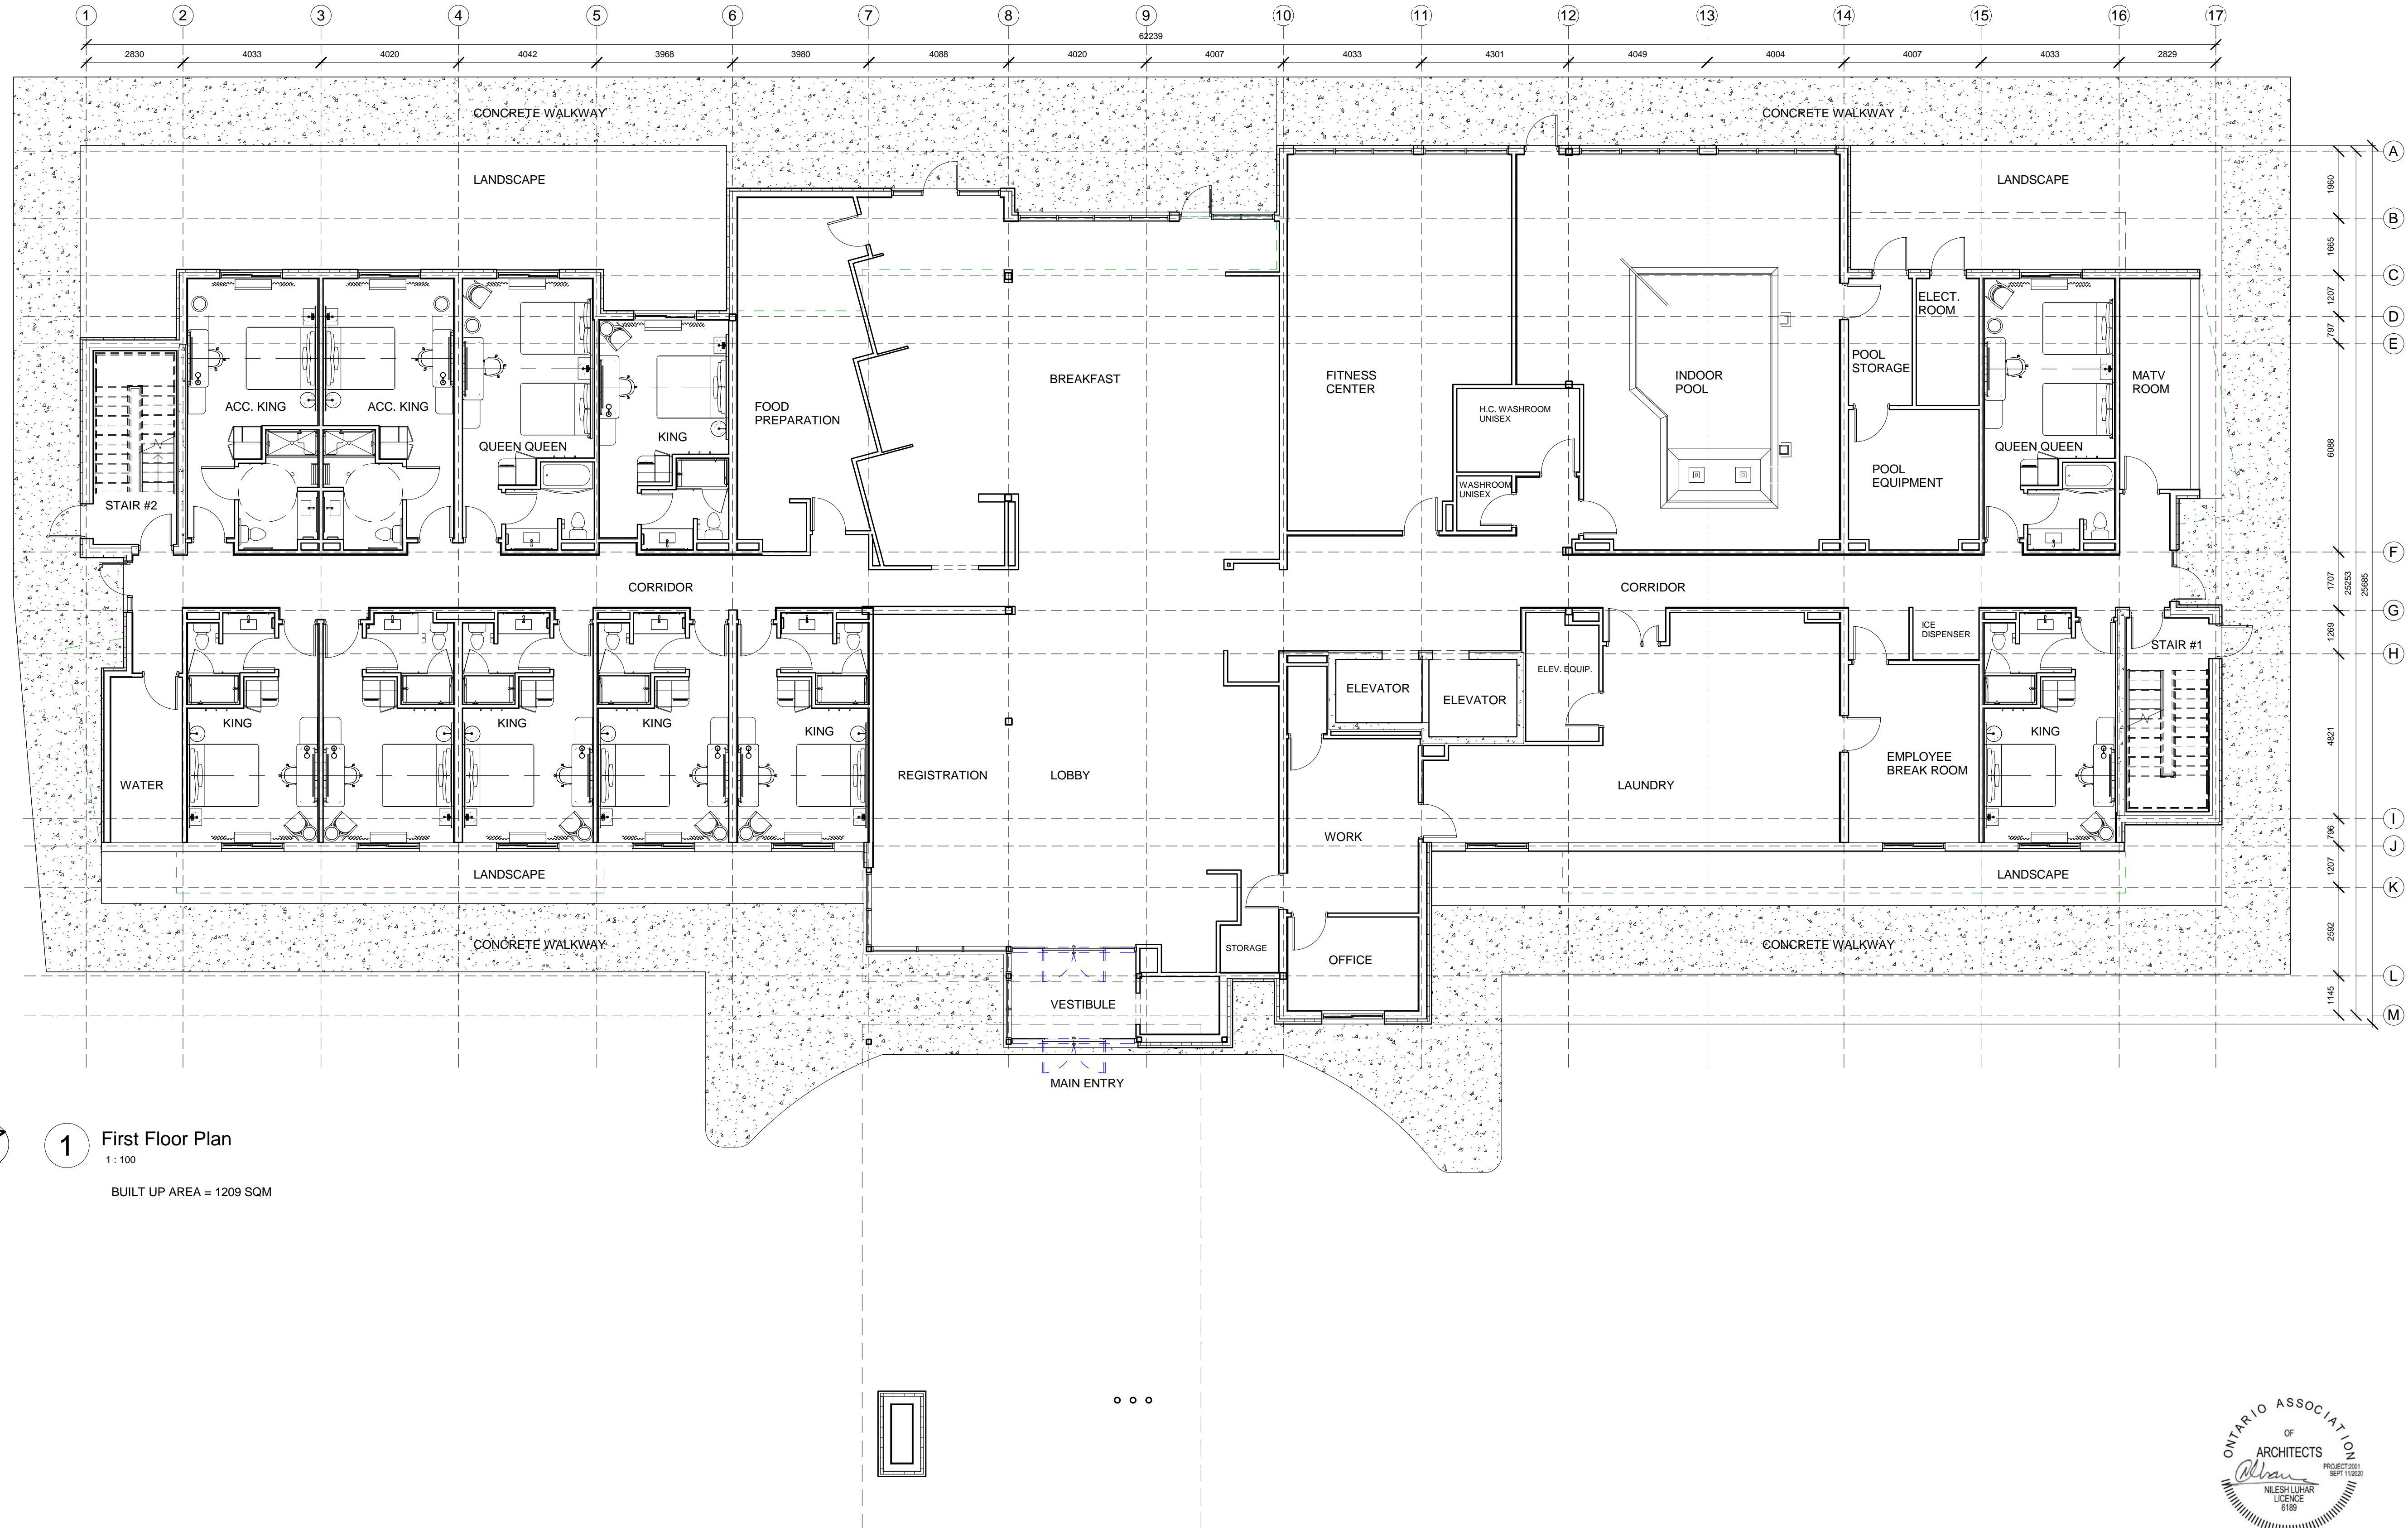

No.	Description	Date
1	ISSUED FOR SPA	11-09-2020

1 First Floor Plan
1 : 100
BUILT UP AREA = 1209 SQM

FAIRFIELD BY MARRIOTT

12476 HIGHWAY 50,
CALEDON, ONTARIO

FIRST FLOOR PLAN

Project number	2001
Date	03-07-2020
Drawn by	NL
Checked by	NL

A101

Scale 1 : 100

