


ALL INFORMATION AND DIMENSIONS MUST BE CHECKED AND VERIFIED ON SITE. DO NOT SCALE DRAWINGS. ANY VARIANCES OR DISCREPANCIES MUST BE REPORTED TO THE DESIGNER PRIOR TO COMMENCEMENT OF THE WORK. ALL WORK SHALL BE CARRIED OUT IN ACCORDANCE WITH ALL BY-LAWS AND BUILDING CODES HAVING JURISDICTION OVER THIS CONSTRUCTION SITE. THE DESIGN AND CONTRACT DRAWINGS ARE THE COPYRIGHT OF THE DESIGNER AND MAY NOT BE REPRODUCED, REUSED OR ALTERED WITHOUT THE WRITTEN PERMISSION OF THE DESIGNER.

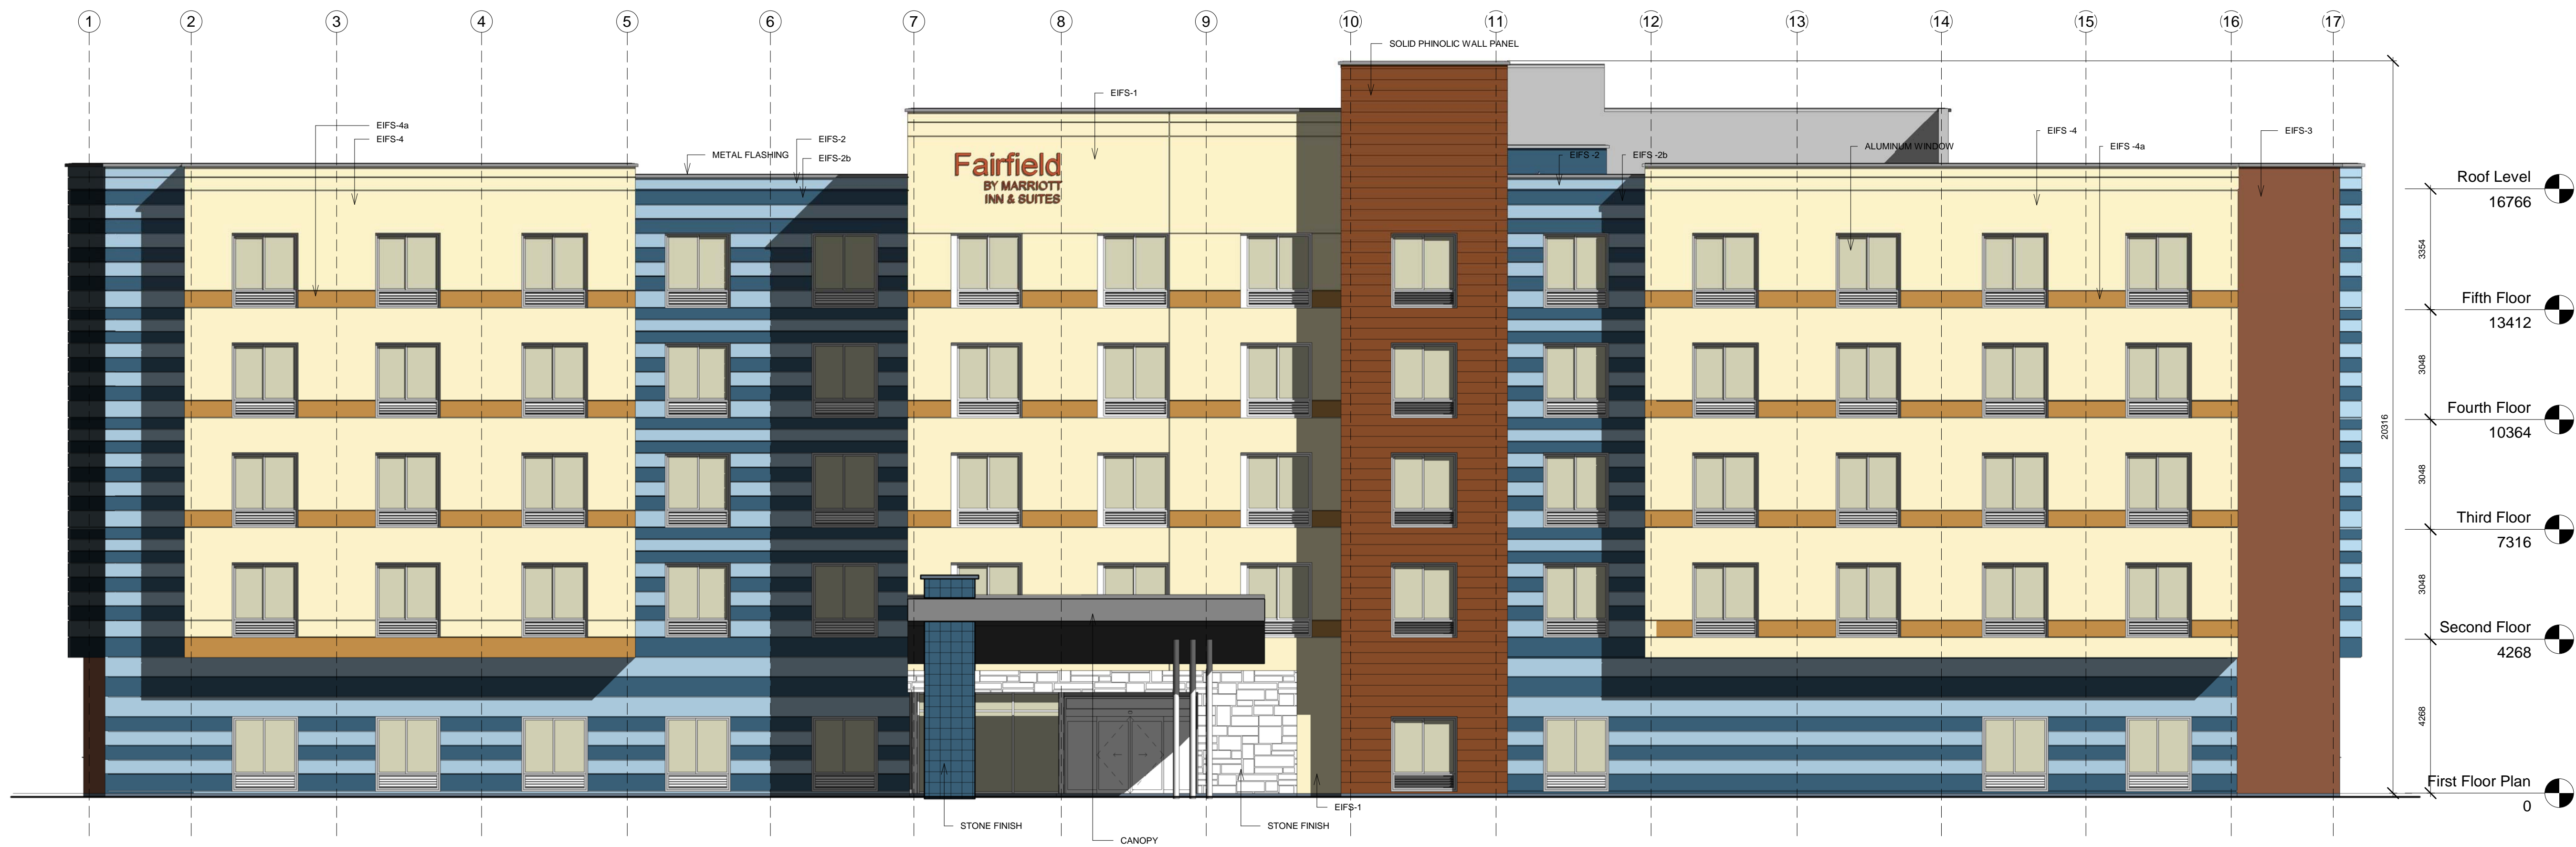

**2** East Elevation  
1 : 100



**1** West Elevation  
1 : 100

No.	Description	Date
1	ISSUED FOR SPA	11-09-2020

## FAIRFIELD BY MARRIOTT

12476 HIGHWAY 50,  
CALEDON, ONTARIO

### ELEVATIONS (EAST & WEST)

Project number	2001
Date	03-07-2020
Drawn by	NL
Checked by	NL

# A104

Scale 1 : 100

TOWN OF CALEDON  
PLANNING  
RECEIVED  
Sept. 29, 2020



1109 Britannia Road E. Mississauga,  
Ontario L4W 3X1  
O: 905 564 1154, M: 416 669 6564, 416 728 1807  
www.antrix.ca