



ALL INFORMATION AND DIMENSIONS MUST BE CHECKED AND VERIFIED ON SITE. DO NOT SCALE DRAWINGS. ANY VARIANCES OR DISCREPANCIES MUST BE REPORTED TO THE DESIGNER PRIOR TO COMMENCEMENT OF THE WORK. ALL WORK SHALL BE CARRIED OUT IN ACCORDANCE WITH ALL BY-LAWS AND BUILDING CODES HAVING JURISDICTION OVER THIS CONSTRUCTION SITE. THE DESIGN AND CONTRACT DRAWINGS ARE THE COPYRIGHT OF THE DESIGNER AND MAY NOT BE REPRODUCED, REUSED OR ALTERED WITHOUT THE WRITTEN PERMISSION OF THE DESIGNER.

TOWN OF CALEDON
PLANNING
RECEIVED
Sept.29, 2020

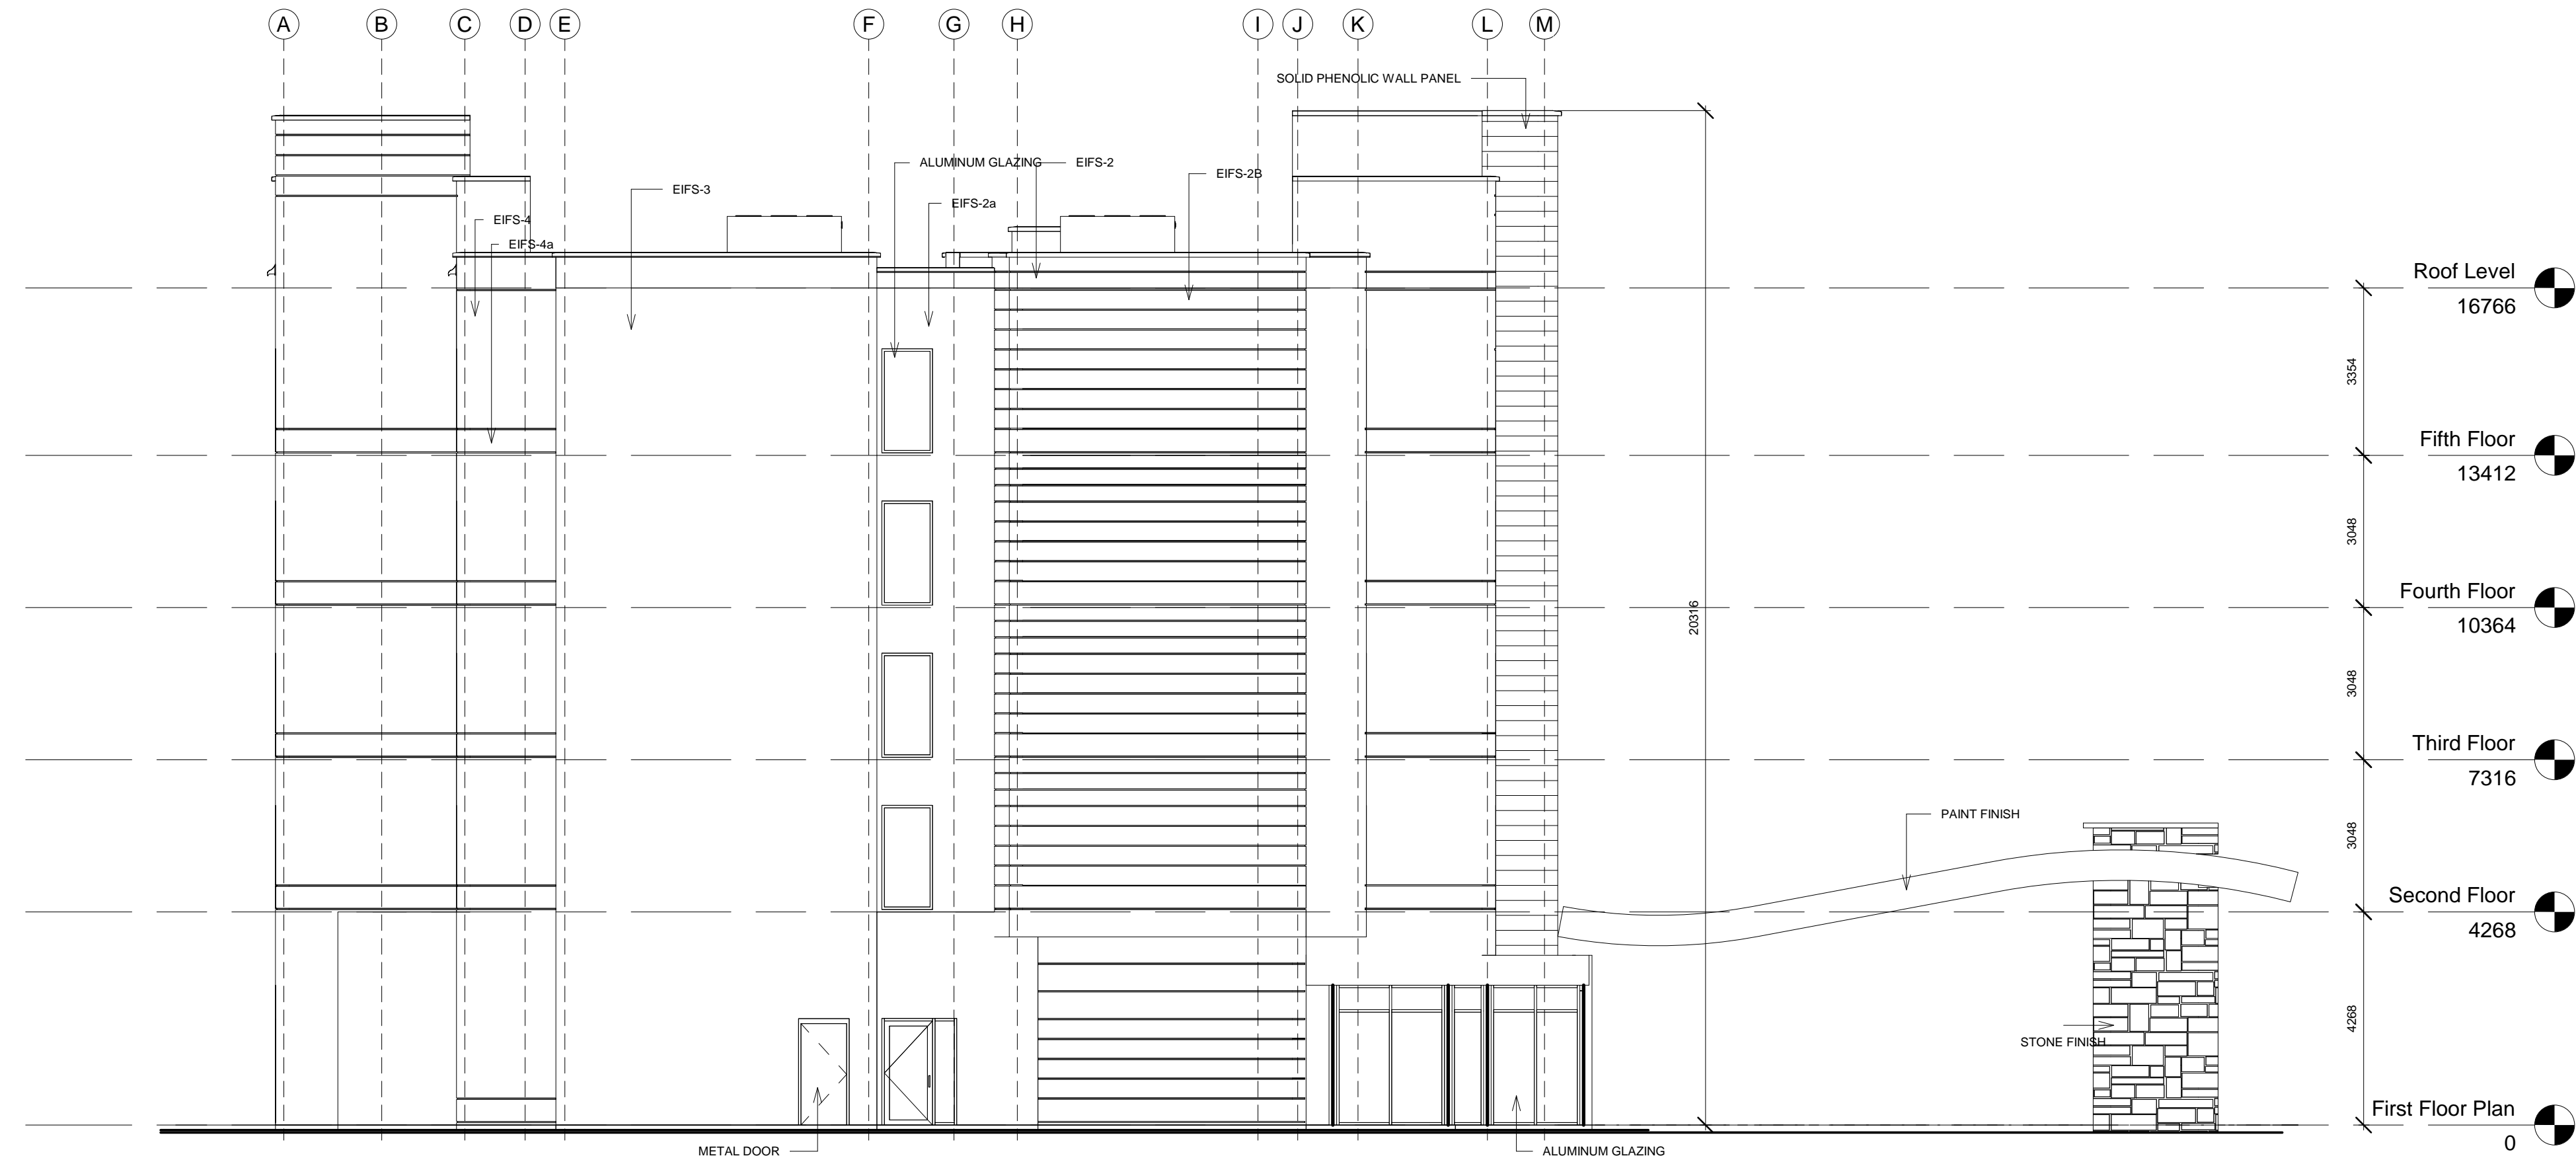

1 North Elevation
1:100

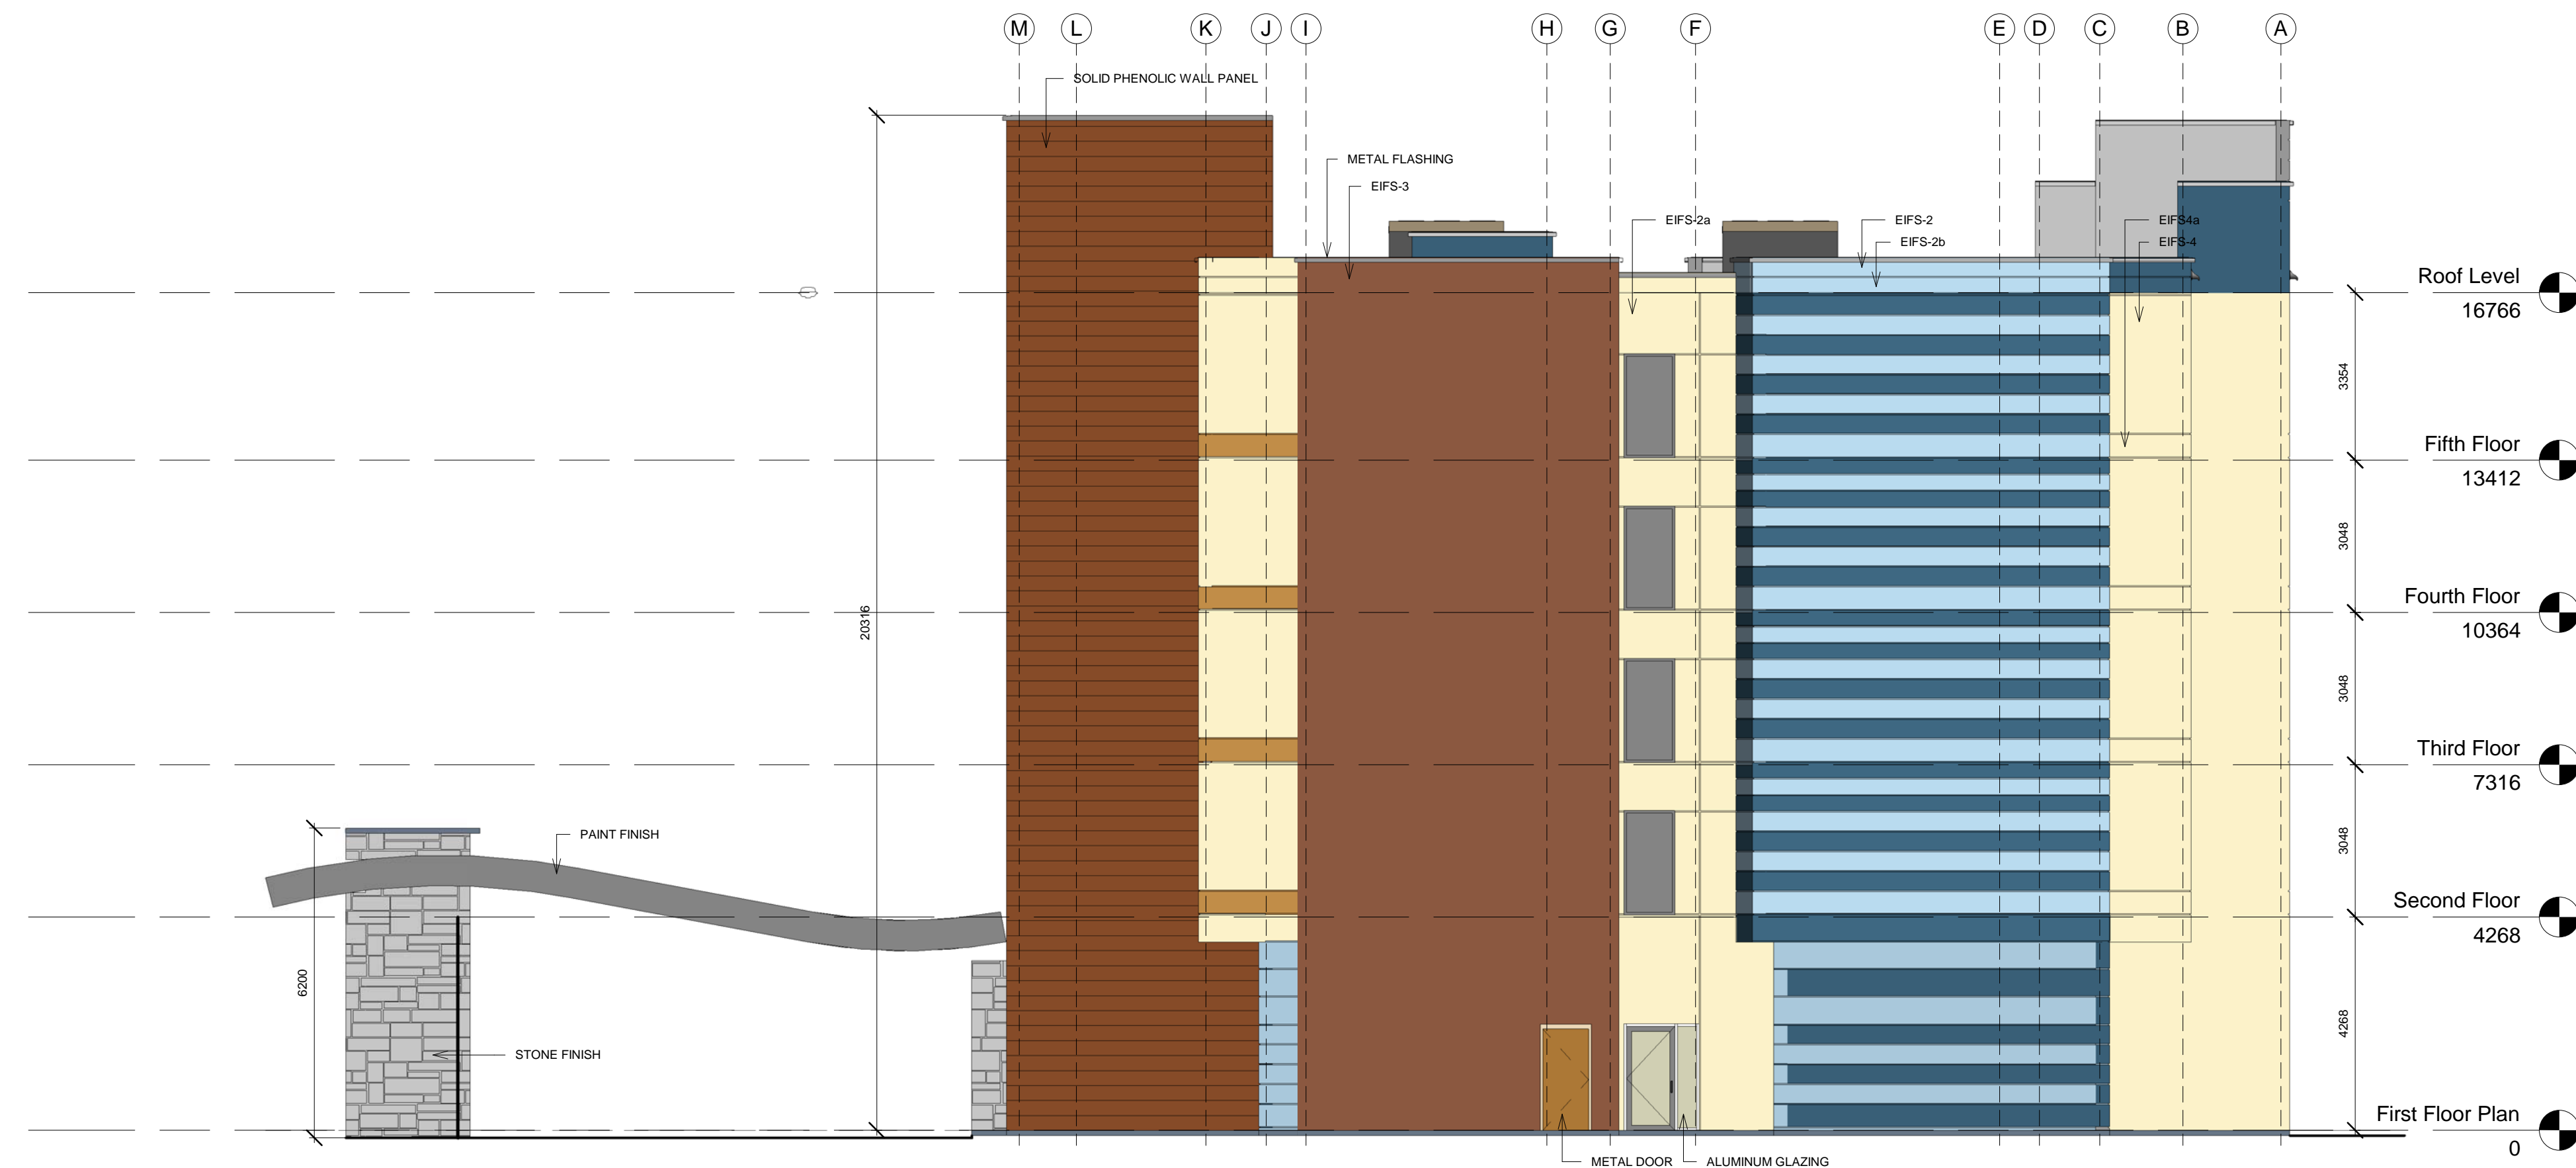

2 South Elevation
1:100

No.	Description	Date
1	ISSUED FOR SPA	11-09-2020

FAIRFIELD BY
MARRIOTT

12476 HIGHWAY 50,
CALEDON, ONTARIO

ELEVATIONS
(NORTH & SOUTH)

Project number	2001
Date	03-07-2020
Drawn by	NL
Checked by	NL

A105

Scale	1:100
-------	-------



1109 Britannia Road E. Mississauga,
Ontario L4W 3X1
O: 905 564 1154, M: 416 669 6564, 416 728 1807
www.antrix.ca