



TOWN OF CALEDON
PLANNING
RECEIVED
Sept. 21, 2020

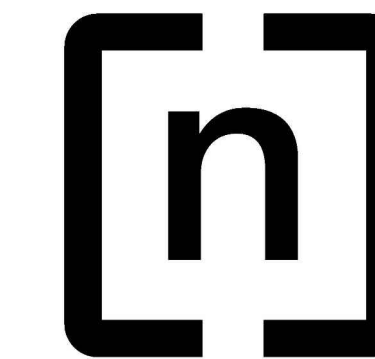


n Architecture Inc
PRINCIPAL: NITIN MALHOTRA, ARCHITECT.
9120 Leslie Street, Suite-208
Richmond Hill, Ontario, L4B 3J9
T : 4 1 6 - 3 0 3 . 4 8 2 1
E : info@narchitecture.com
www.narchitecture.com

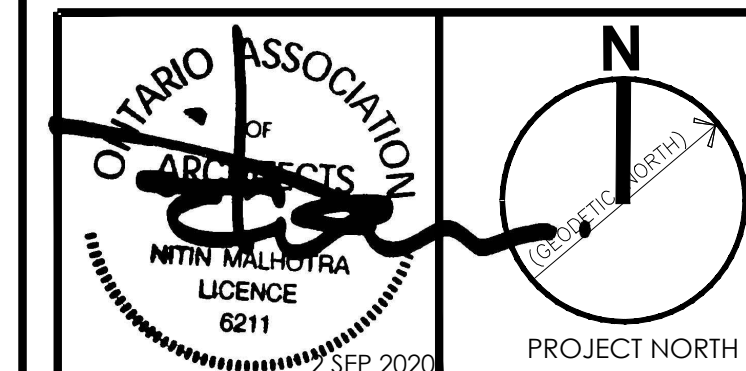


PROJECT NORTH

02nd SEPTEMBER 2020
ISSUED FOR SPA IV AND ZBA II
NOT FOR CONSTRUCTION

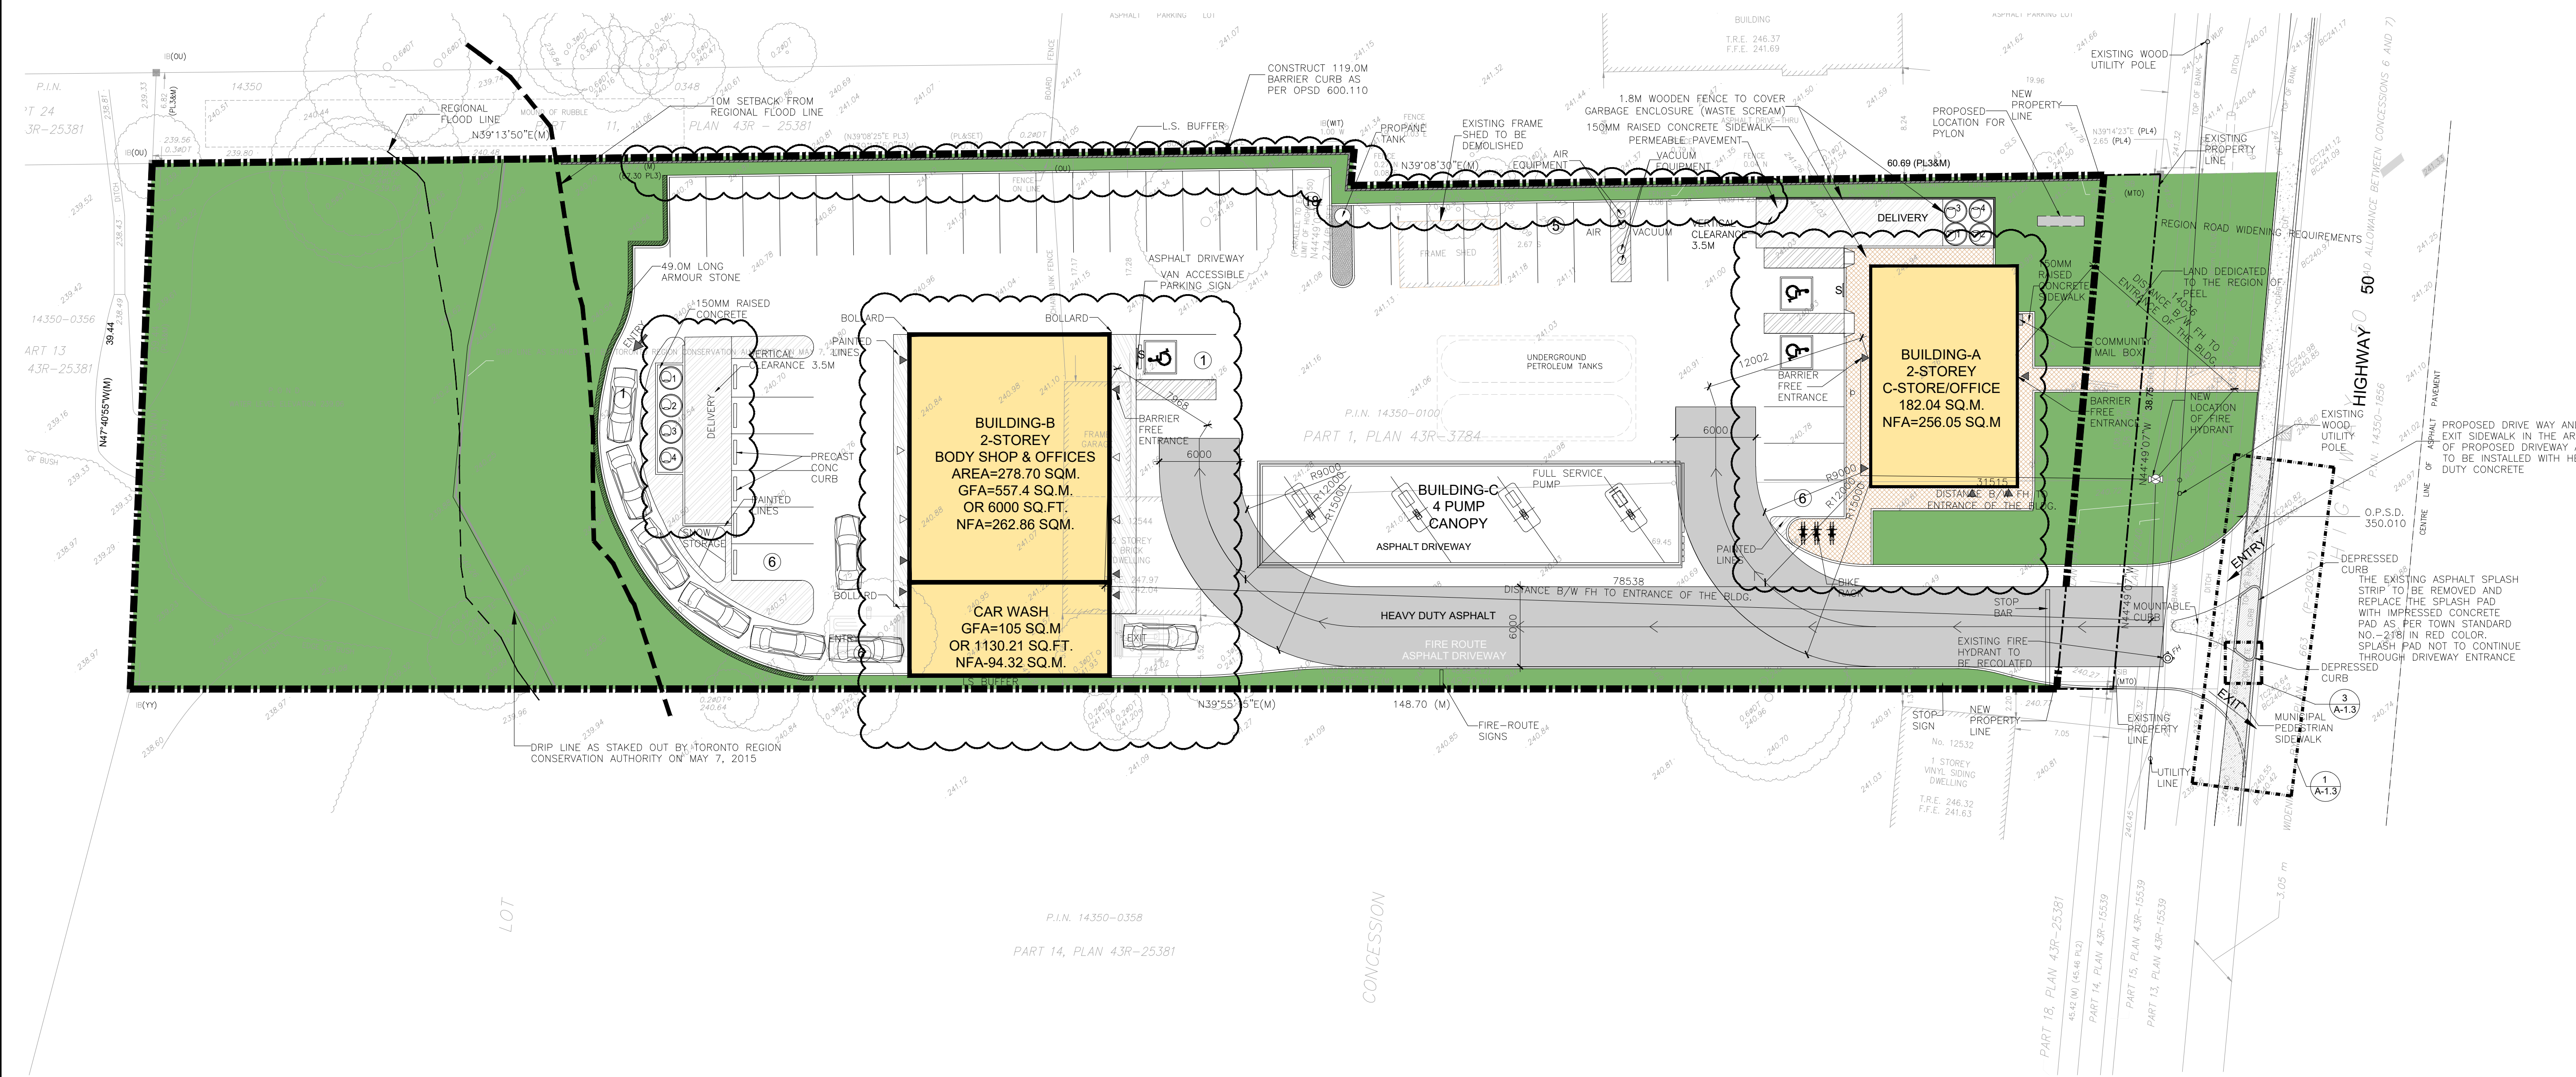

1 FIRE ROUTE TURNING MOVEMENT
A-1.2 SCALE:1:250

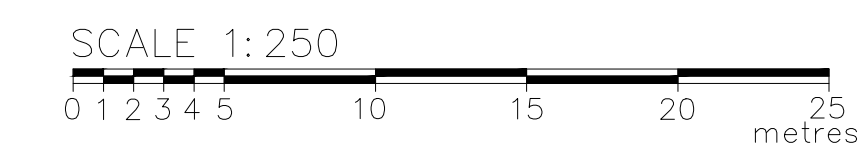

| No. | Date | Version | Dwn. |
|-----|--------------|------------------------------|------|
| 4. | SEP 02, 2020 | ISSUED FOR SPA IV AND ZBA II | HG |
| 3. | MAY 29, 2019 | ISSUED FOR SPA III AND ZBA I | PB |
| 2. | MAR.20, 2017 | RE-ISSUED FOR SPA | MG |
| 1. | DEC.01, 2015 | ISSUED FOR SPA | N.B. |

This drawing is copyright property of 'n Architecture Inc'. Not to be reproduced. Contractor must verify all job dimensions, drawings, details and specifications and report any discrepancies to the architect before proceeding with work.

PROJECT:
GAS STATION
AT 12544 HIGHWAY 50
BOLTON, ON.

DRAWING TITLE: SPA 2015-0067
R2 15-08

FIRE ROUTE TURNING MOVEMENT

SITE PLAN FILE NUMBER: SC 2003 - 0035
DRAWN BY: NB DATE: 24 JAN. 2014
CHECKED BY: NM SCALE: AS NOTED
PROJECT NO.: DRAWING NO.:

13-40 A-1.2