

SCALE: NTS

STANDARD No. 700

JUNE 08

APR'D DATE


TOWN OF CALEDON STANDARD DETAIL - DECIDUOUS TREE PLANTING (80mm Ø OR LESS)

STANDARD No. 1100 NOW 700

REVISION


DECIDUOUS TREE PLANTING

(80mmØ OR LESS)

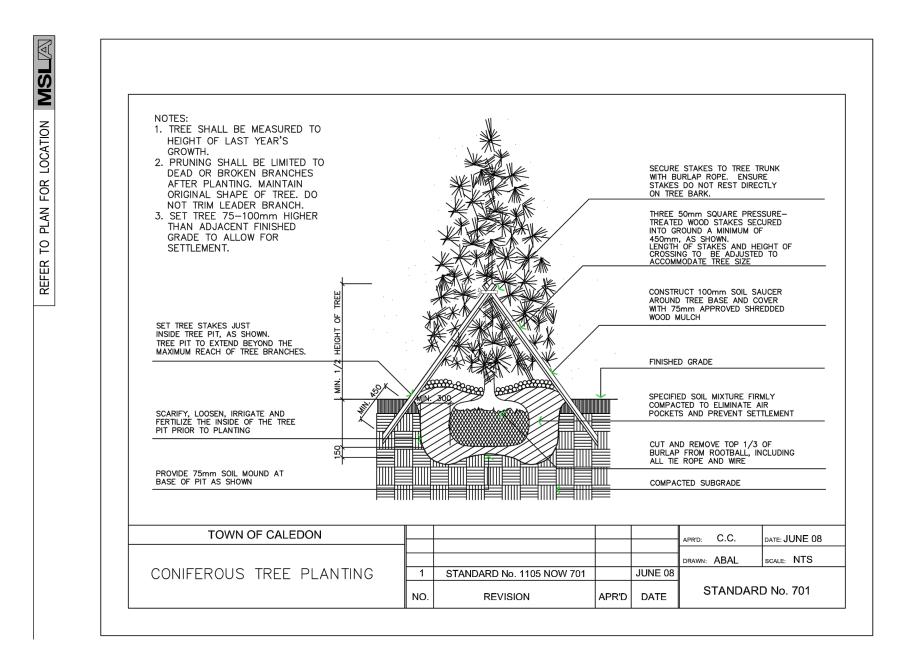


TOWN OF CALEDON STANDARD DETAIL - CONIFEROUS TREE PLANTING


SCALE: N.T.S. DATE:

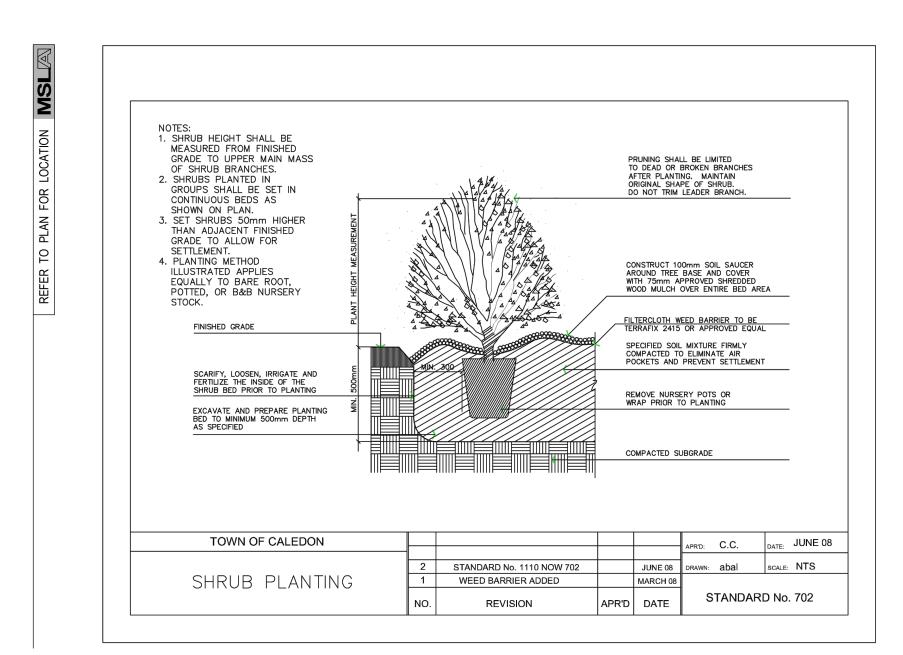



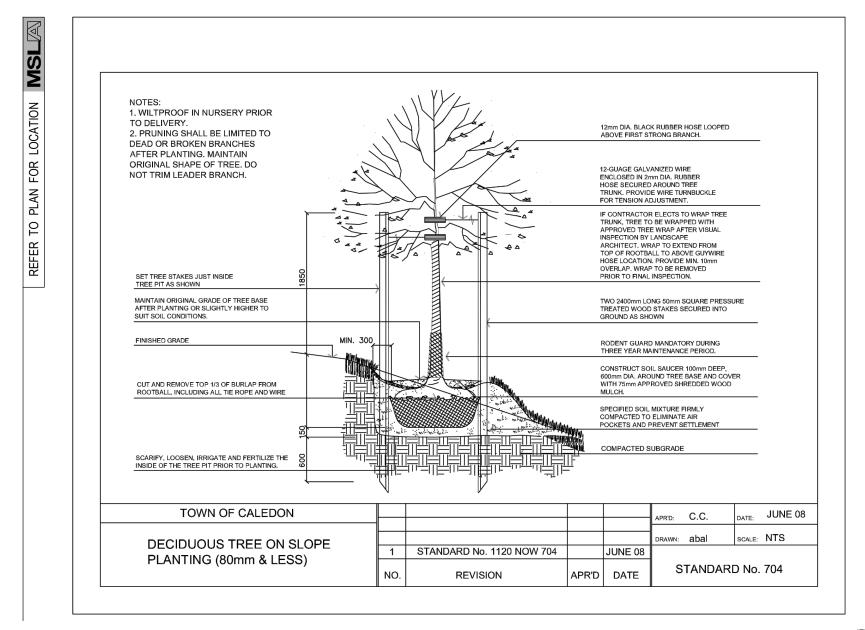




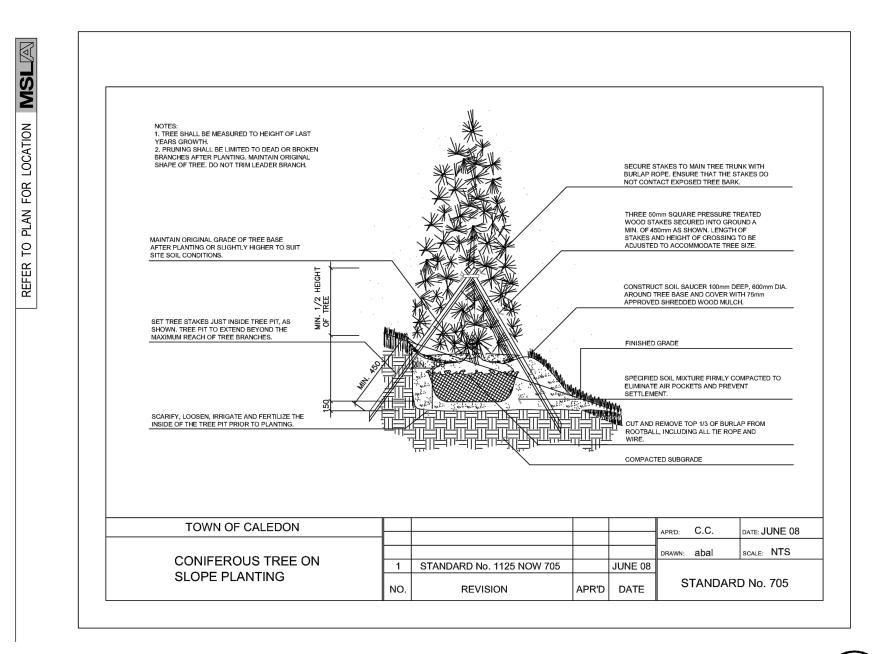

TOWN OF CALEDON STANDARD DETAIL - CONIFEROUS TREE ON SLOPE PLANTING

SCALE: N.T.S. DATE:

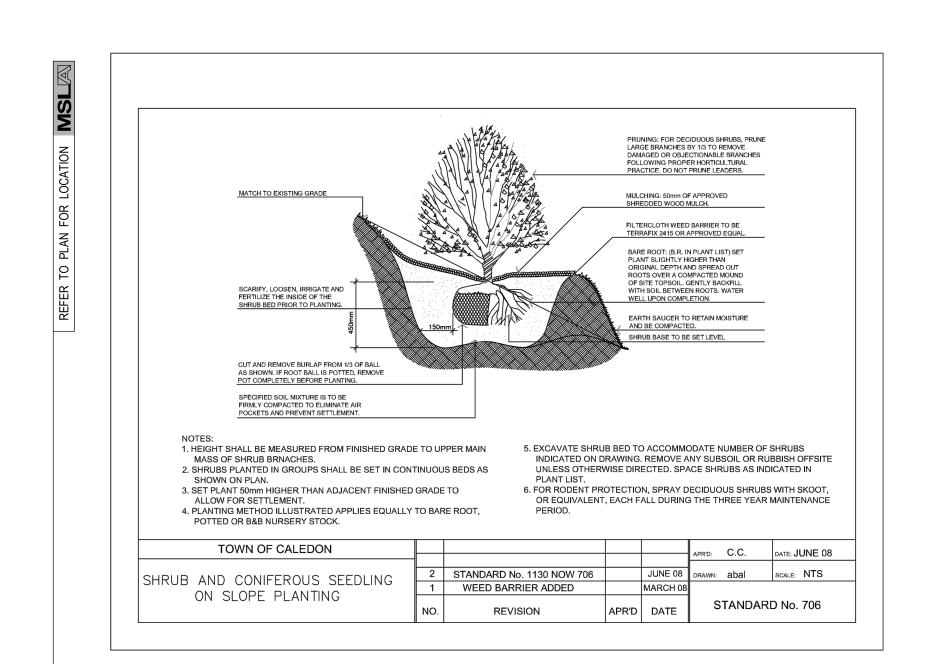

TOWN OF CALEDON STANDARD DETAIL - SHRUB ON SLOPE PLANTING

SCALE: N.T.S. DATE:



Architect:

Architecture Inc

PRINCIPAL: NITIN MALHOTRA, ARCHITECT.
9120 Leslie Street. Suite-208.
Richmond Hill, ON. L4B 3J9
T:416.303.4821 F:1.866.340.5265
E: info@narchitecture.com

Planner:

Municipality:

Town of Caledon

Site Plan Application: SP 15-067

TOWN OF CALEDON PLANNING RECEIVED Sept. 21, 2020

7 Revised Per Comments 25/08/20
6 Revised Per Site Plan 27/01/20
5 Revised Per Site Plan 15/04/19
4 Per Servicing & Site Plan 11/04/19
3 Per Grading & Site Plan 12/02/16
2 Issued for Coordination 03/03/16

Stamp:

Issued for Coordination



11/03/15

Date

Project:
Proposed Gas Station
SPA 15-0067

12544 Highway 50 Bolton, Ontario

Drawing Title:

No. Revision

North:

Scale: As Shown Date: Nov. 2015

Drawn By: J.C. Checked By: L.M.

Landscape Details

Project No. Sheet No. **L2** of **3**