





TOWN OF CALEDON
PLANNING
RECEIVED
March 28, 2024

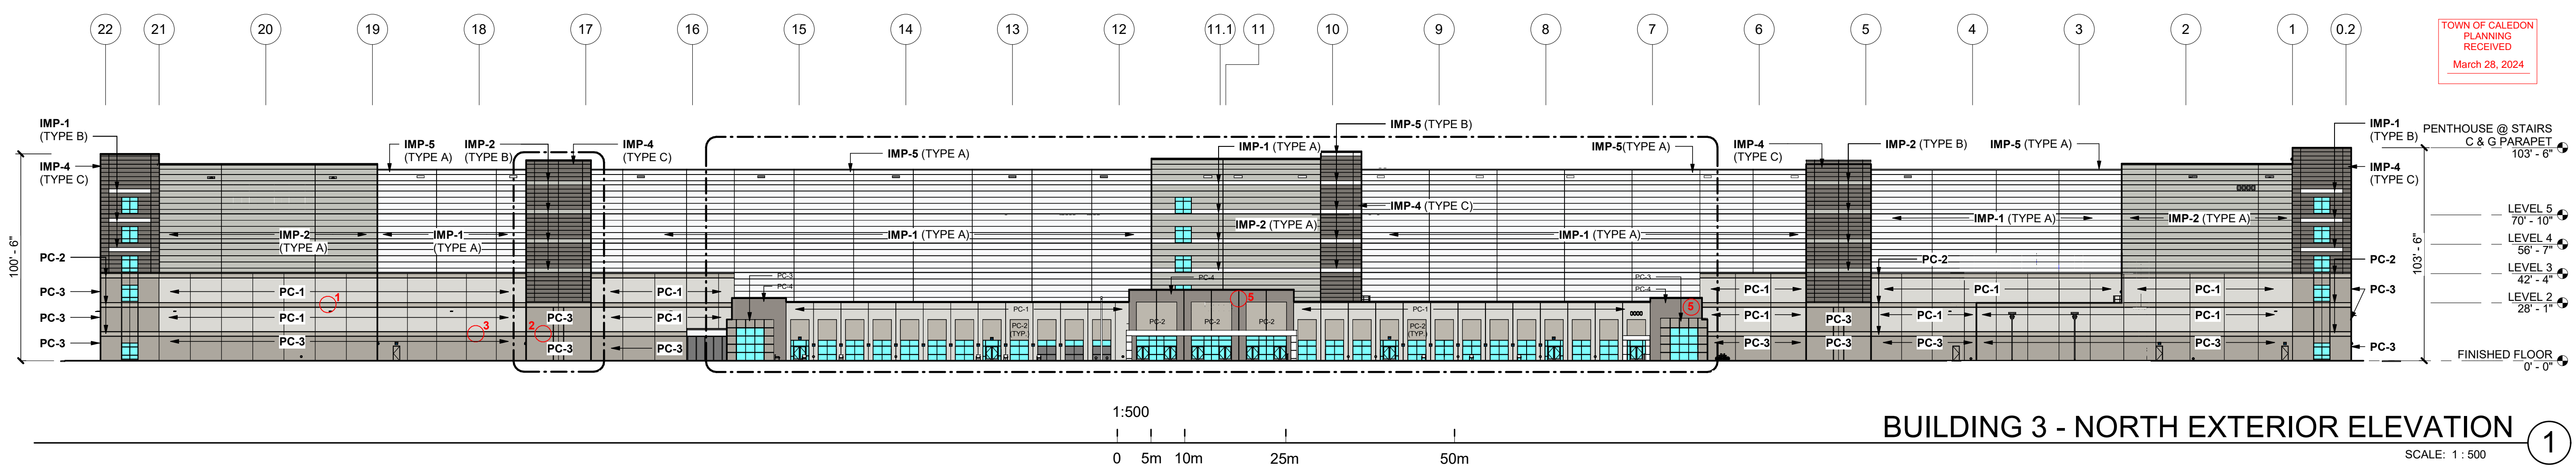

BUILDING 3 - NORTH EXTERIOR ELEVATION ①
SCALE: 1:500

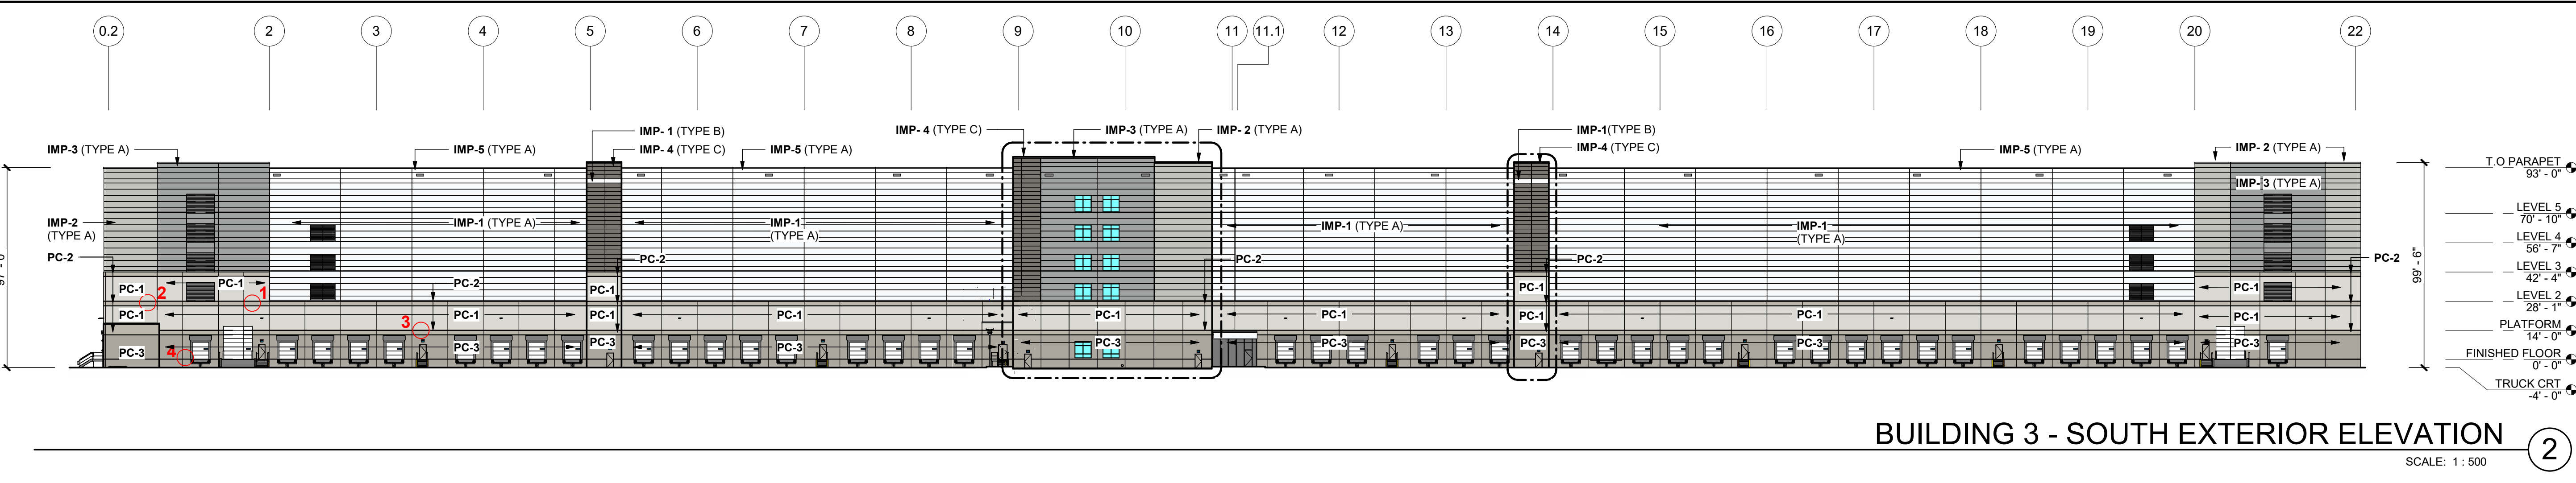

BUILDING 3 - SOUTH EXTERIOR ELEVATION ②
SCALE: 1:500

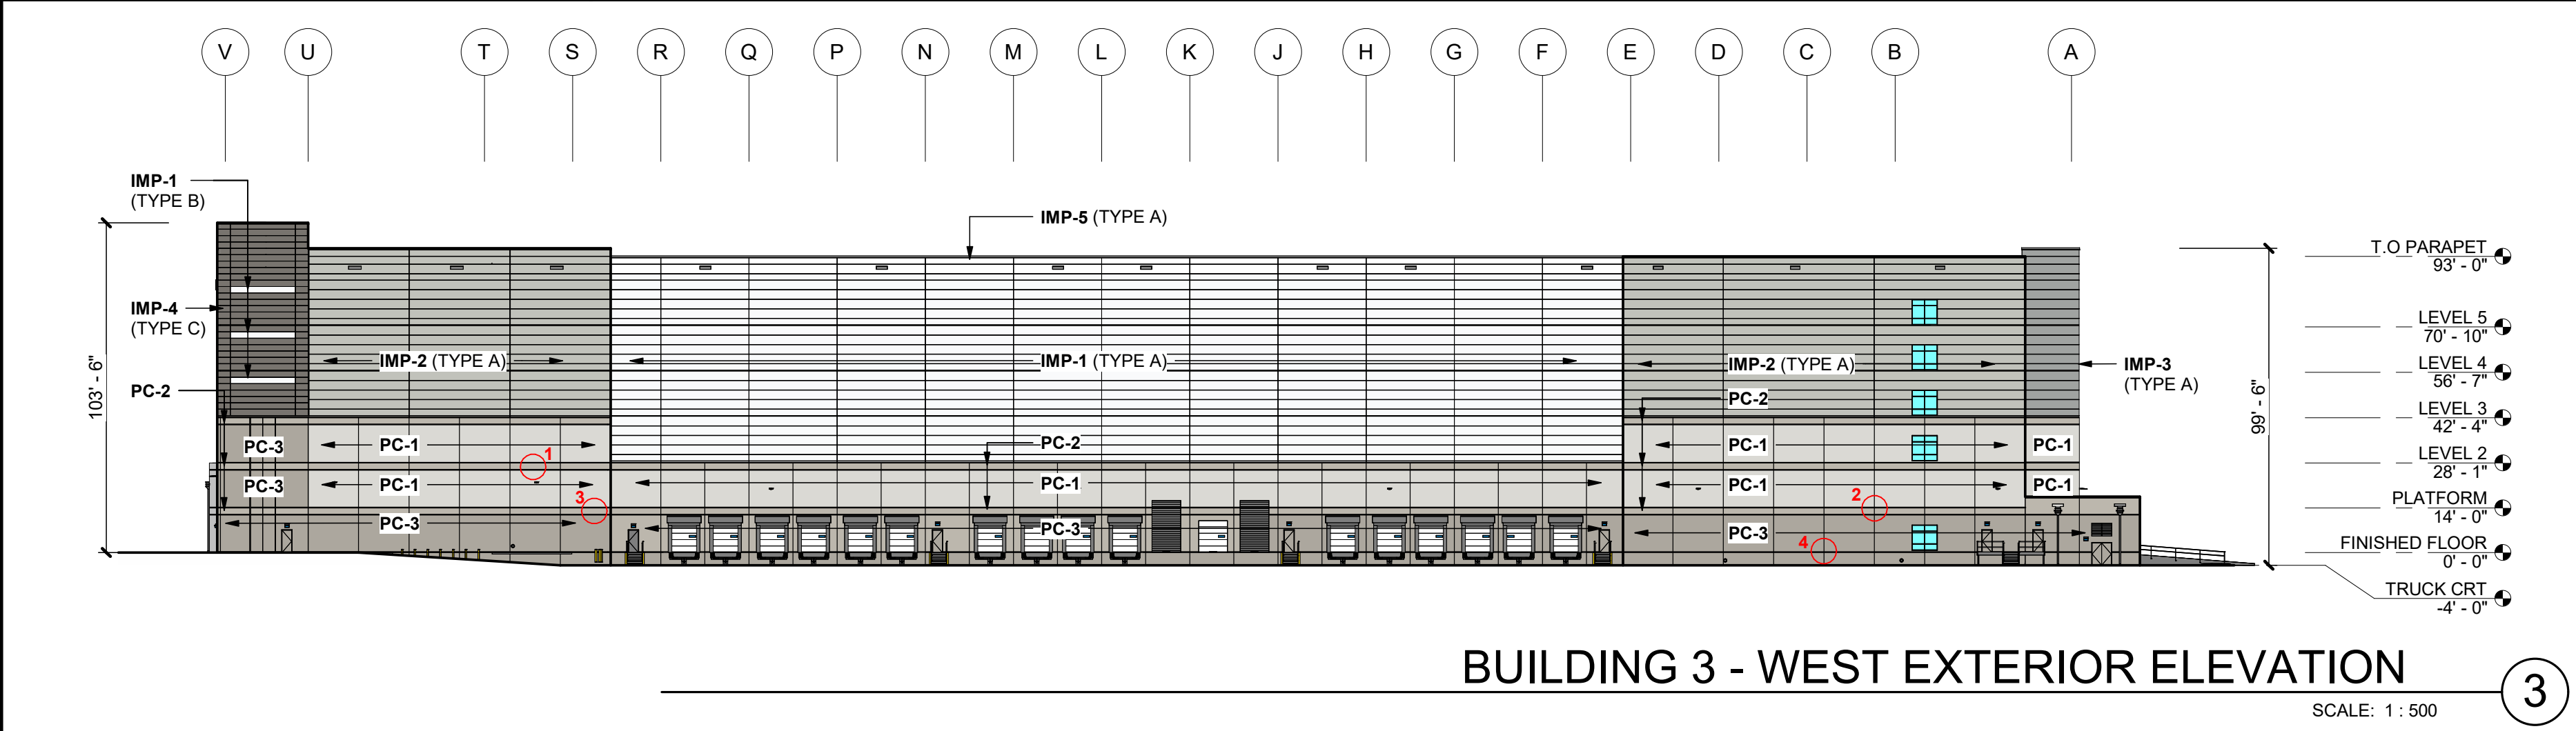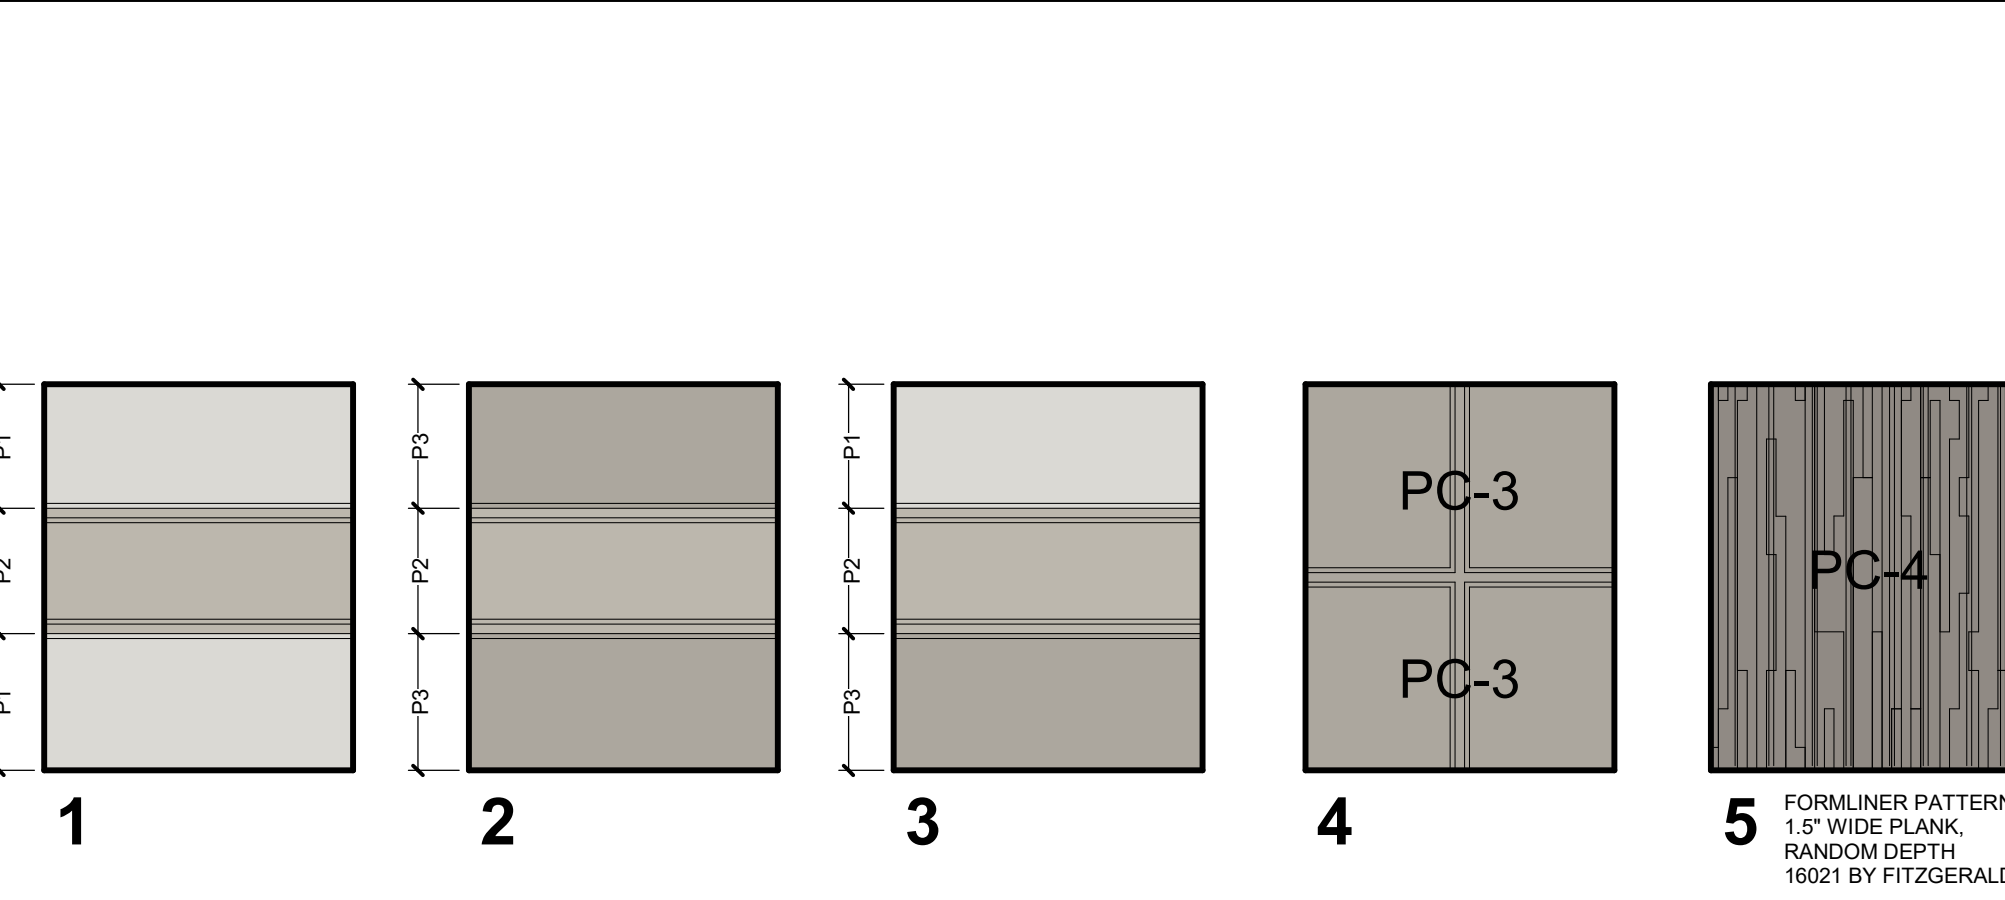


BUILDING 3 - WEST EXTERIOR ELEVATION ③
SCALE: 1:500

BUILDING FINISH KEY

	IMP-1 INSULATED METAL PANEL - 1 FLUOROPON - 'ASCOT WHITE'		PC-1 CONC. PANEL, SW 7646 (FIRST STAR)
	IMP-2 INSULATED METAL PANEL - 2 FLUOROPON - 'DRIFTWOOD'		PC-2 CONC. PANEL, SW 7016 (MINDFUL GRAY)
	IMP-3 INSULATED METAL PANEL - 3 FLUOROPON - 'DOVE GRAY'		PC-3 CONC. PANEL, SW 7017 (DORIAN GRAY)
	WAVE IMP-4 INSULATED METAL PANEL - 4 - RIBBED PROFILE (TYPE C) FLUOROPON - 'ZINC GRAY'		PC-4 CONC. PANEL, SW 7018 (DOVE TAIL)
	IMP-5 INSULATED METAL PANEL - 5 FLUOROPON - 'WHITE'		PC-5 CONC. PANEL, SW 9174 (MOTH WING)

BUILDING ELEMENTS	COLOR	GUARD HOUSE ELEMENTS
METAL COPING	PAC-CLAD 'SLATE GRAY'	SEE SHEETS A-102A & A-103A
METAL DOWNSPOUT AND CONDUCTOR HEADS	PAC-CLAD 'SLATE GRAY'	
THRU - WALL SCUPPERS	PAC-CLAD 'SLATE GRAY'	
HOLLOW METAL DOORS AND FRAMES	COLOR TO MATCH PC-2	
EXTERIOR METAL RAILINGS, STAIRS AND LANDINGS	GALVANIZED - NO PAINT	PUMP HOUSE ELEMENTS
PRE-FABRICATED SMOKER'S CANOPIES	MIST WHITE - 4-CRT-30	SEE SHEET A-104
ENTRY AND RECRUITING COMPOSITE METAL CANOPY	WHITE	
STOREFRONT & CURTAIN WALL	DARK BRONZE	
EXTERIOR METAL LOUVERS	PAC-CLAD 'SLATE GRAY'	

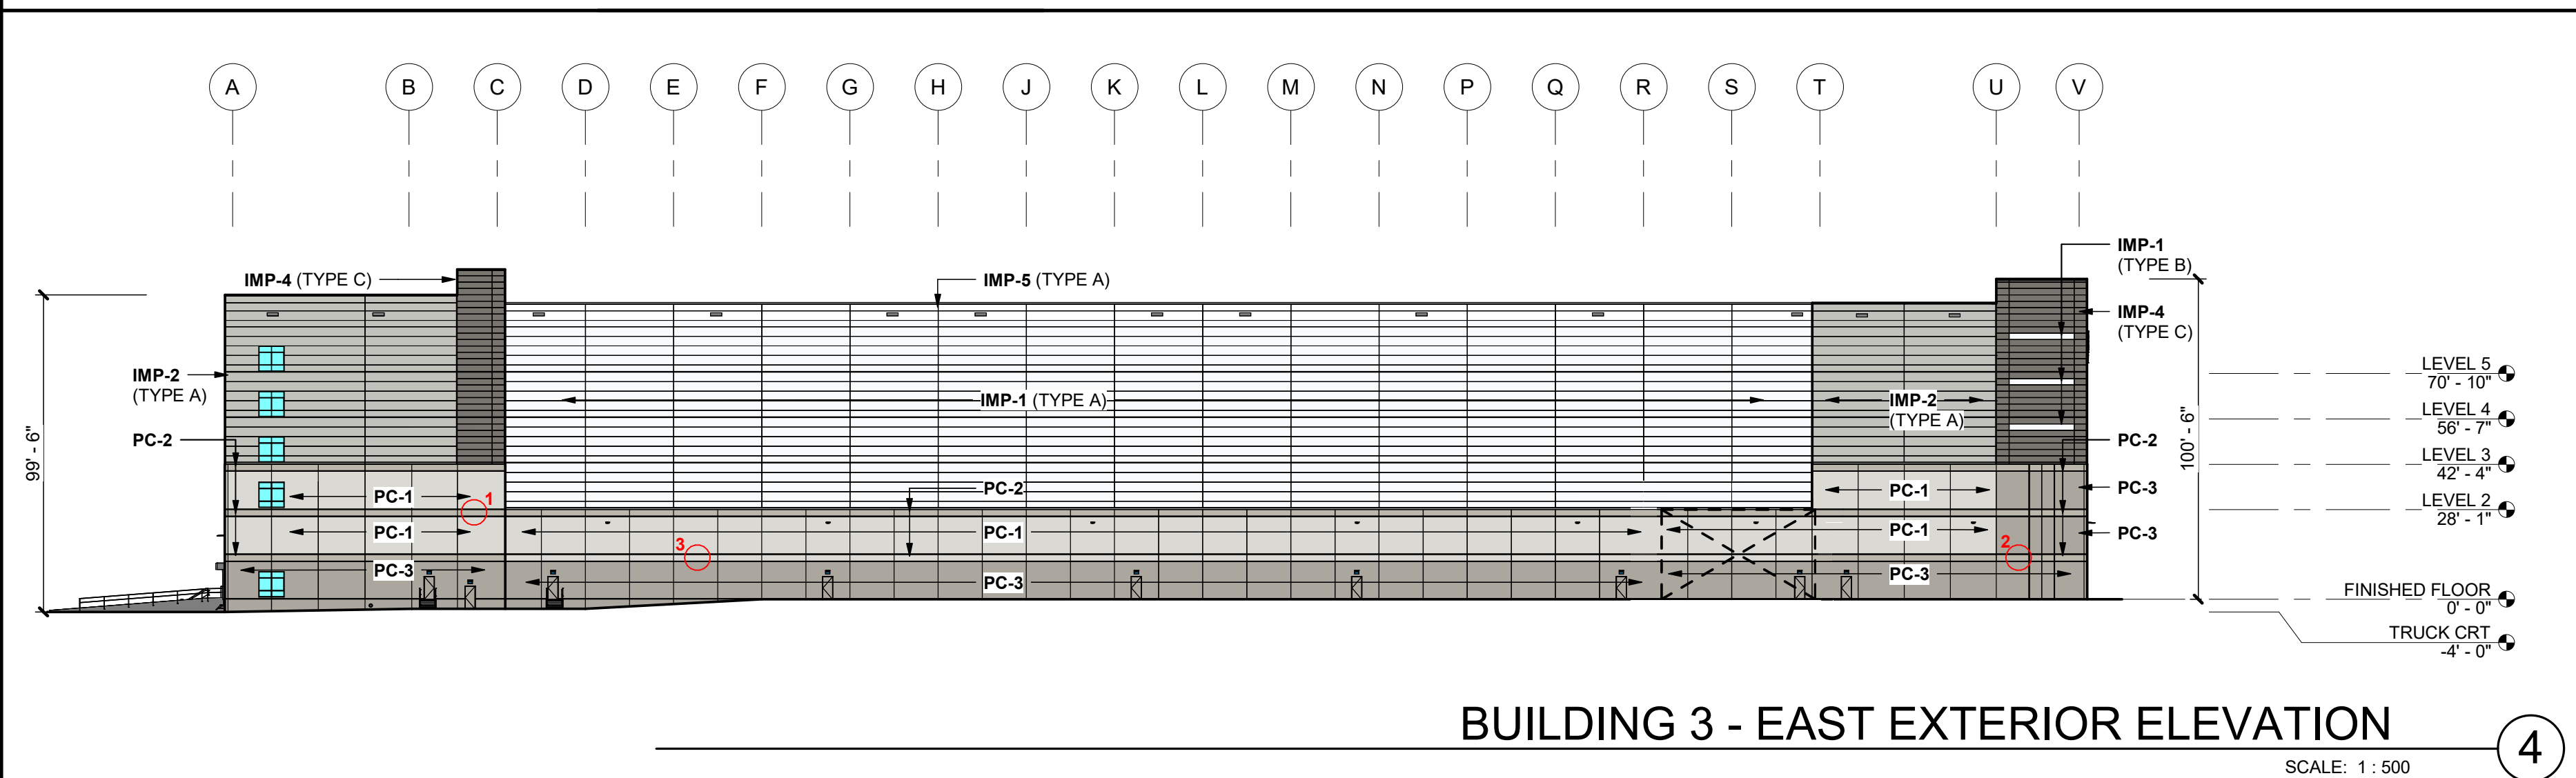

BUILDING 3 - EAST EXTERIOR ELEVATION ④
SCALE: 1:500

WARE MALCOMB
ARCHITECTURE
PLANNING
INTERIORS
CIVIL ENGINEERING
BRANDING
BUILDING MEASUREMENT
6220 Highway 7, Suite 300
Vaughan, Ontario, Canada
P 905.650.4696

ONTARIO ASSOCIATION
OF ARCHITECTS
caafan
AMANDA ALVARO SANABRIA
LICENCE 7712

QUADREAL PROPERTY GROUP & TRIBAL PARTNERS CANADA INC.
12668 & 12862 DIXIE ROAD
CALEDON, ONTARIO CANADA

BUILDING 2 - EXTERIOR ELEVATIONS

DATE	REMARKS
12-12-2023	ISSUED FOR OPAZBA

PA/PM:	A. SANABRIA
DRAWN BY:	O.S.
JOB NO.:	TOR22-0054-01

SHEET
A212