

A

B

C

D

E

F

G

H


I

J

K

L

M

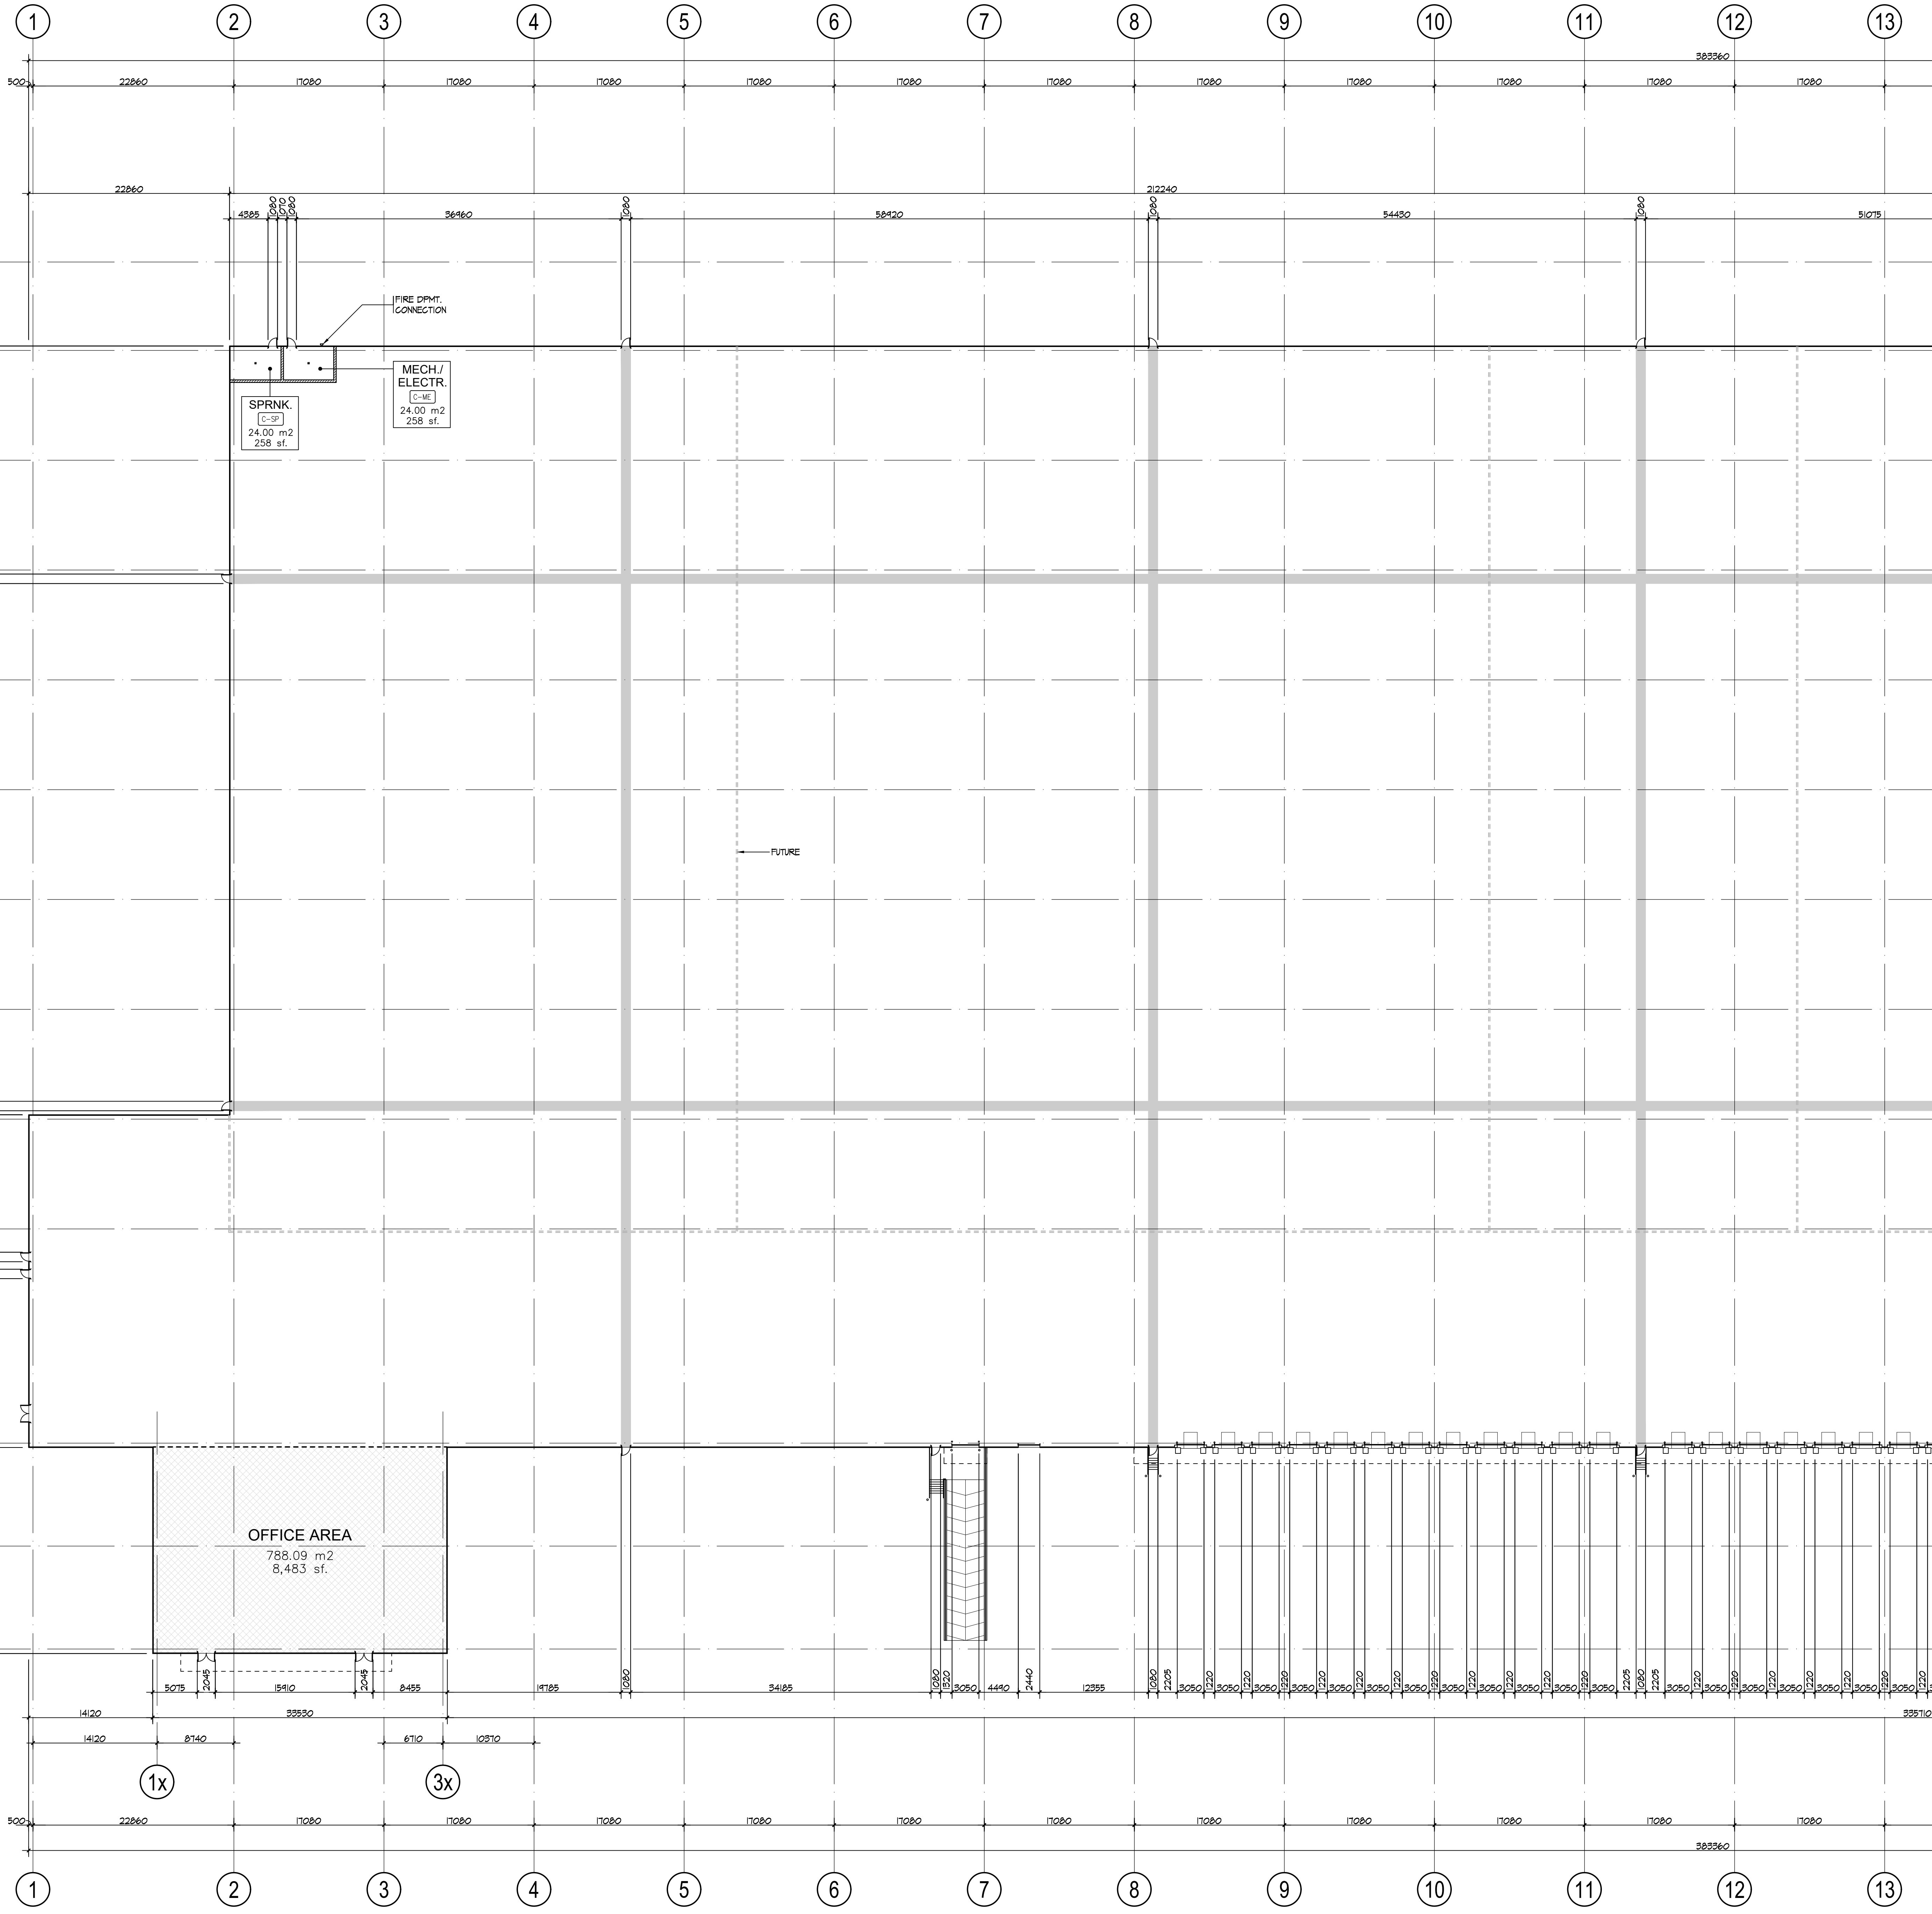

No.	ISSUED	DATE
1	ISSUED FOR SPA	FEB. 24, 2021

No.	REVISION	DATE
-----	----------	------

BALDASSARRA
Architects Inc.

30 Great Gulf Drive, Unit 20 | Concord ON | L4K 0K7
T: 905.660.0722 | www.baldassarra.ca



OWNERS INFORMATION:
Tribal
Tribal Partners
201-2700 Steeles Ave. W
Vaughan, ON L4K 3C8
905-567-0808

12892 Dixie Road

Town of Caledon, Ontario

**PARTIAL FLOOR PLAN
BUILDING 'C'**

POPA 2021-0004 RZ 2021-0006 SPA 2021-0012

DATE	DRAWN BY:	CHECKED:	SCALE
FEB. 2021	HP		1:300
PROJECT No.	DRAWING No.		

P-20177 **A-2.0C**