



LEGEND


- 14 VERTICAL INSULATED METAL PANELS
(COLOUR: LIGHT GREY)
- 13 VERTICAL INSULATED METAL PANELS
(COLOUR: CHARCOAL)
- 12 INSULATED PRECAST PANELS
(COLOUR: GREY)
- 11 CANOPY CLAD IN ALUMINUM COMPOSITE PANELS
(COLOUR: CHARCOAL)
- 10 THERMAL DOUBLE GLAZING (GREY TINT) IN
PREFINISHED ALUMINUM CURTAIN WALL FRAMES.
COLOUR OF CURTAIN WALL CAPS: CHARCOAL.
ANODIZED ALUMINUM, CW BIRD-FRIENDLY VISUAL
MARKERS
- 9 SPANDREL GLAZING IN PREFINISHED ALUMINUM
CURTAIN WALL FRAMES. COLOUR OF SPANDREL:
DARK GREY TINT. COLOUR OF CURTAIN WALL CAPS:
CHARCOAL, ANODIZED ALUMINUM
- 8 CLEAR TEMPERED THERMAL GLASS AND ALUMINUM
DOORS(S). COLOUR OF ALUMINUM TO MATCH CURTAIN
WALL CAPS
- 7 INSULATED HOLLOW METAL MAN DOOR IN THERMAL
PRESSED STEEL FRAME. DOOR AND FRAME PAINTED
TO MATCH ADJACENT INSULATED PRECAST
- 8 INSULATED HOLLOW METAL SECTIONAL OVERHEAD
DOOR CW 305mm x 200mm (WH) LEXAN INSERT.
4270mm x 4880mm (WH). COLOUR TO BE FUTURE
SELECTION
- 9 INSULATED HOLLOW METAL SECTIONAL OVERHEAD
DOOR CW DOCK SEAL, DOCK LEVELLER, DOCK
BUMPER AND 305mm x 200mm (WH) LEXAN INSERT.
3550mm (W) X 3355mm (H). COLOUR TO BE WHITE
- 10 PREFINISHED METAL CAP FLASHING. COLOUR TO
MATCH PRECAST BELOW
- 11 STEEL GRATE EXTERIOR STAIR. PRIMED & MARINE OIL
BASE PAINTED GREY

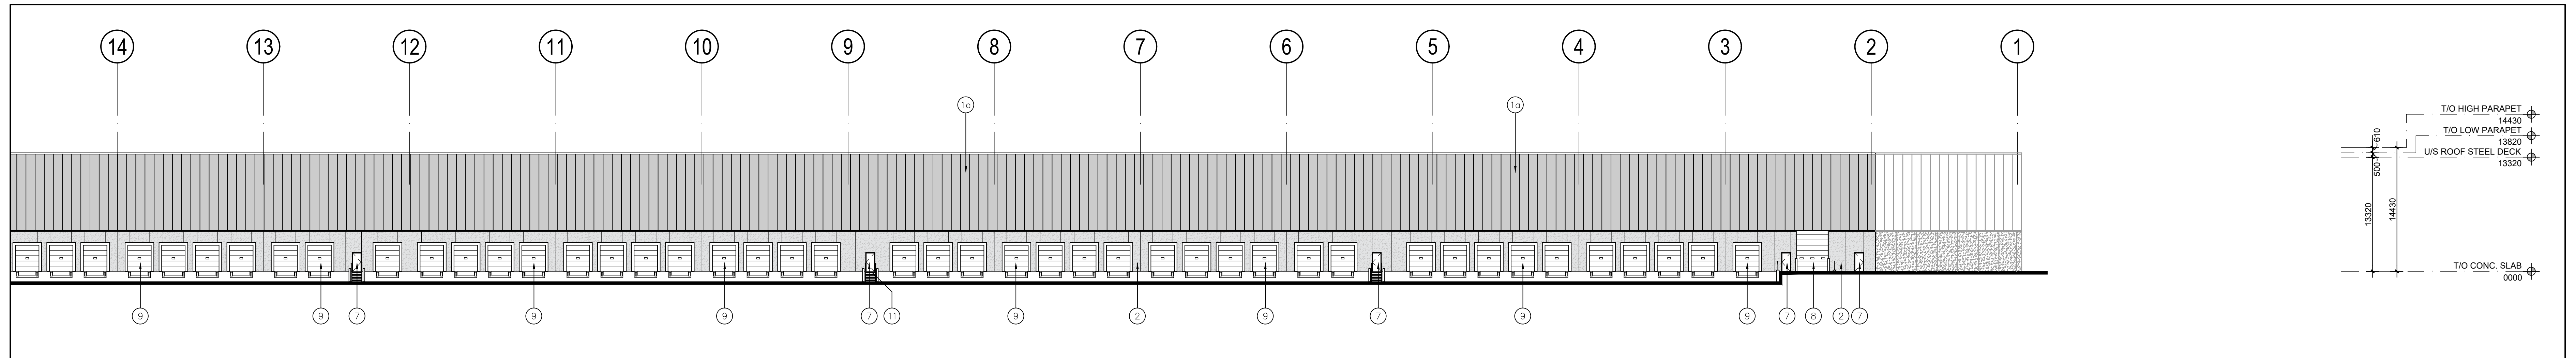

3 Partial North Elevation
A-31 Scale = 1:300

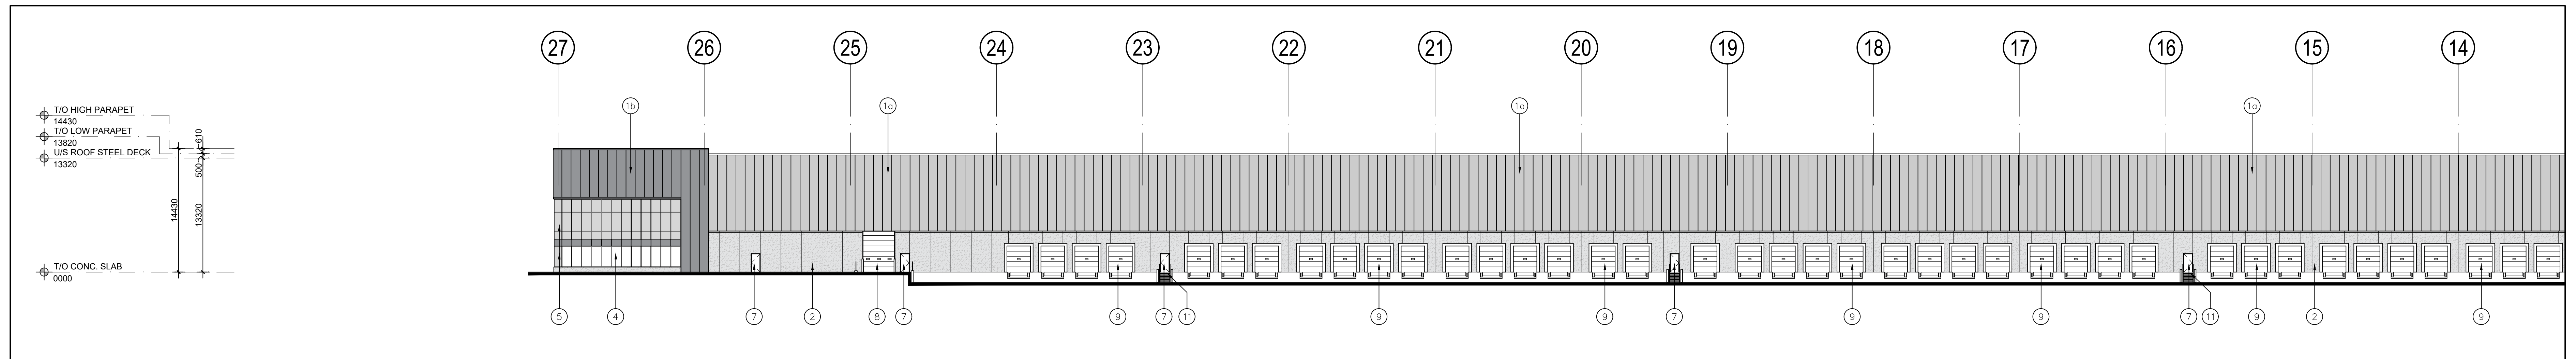

2 Partial North Elevation
A-31 Scale = 1:300

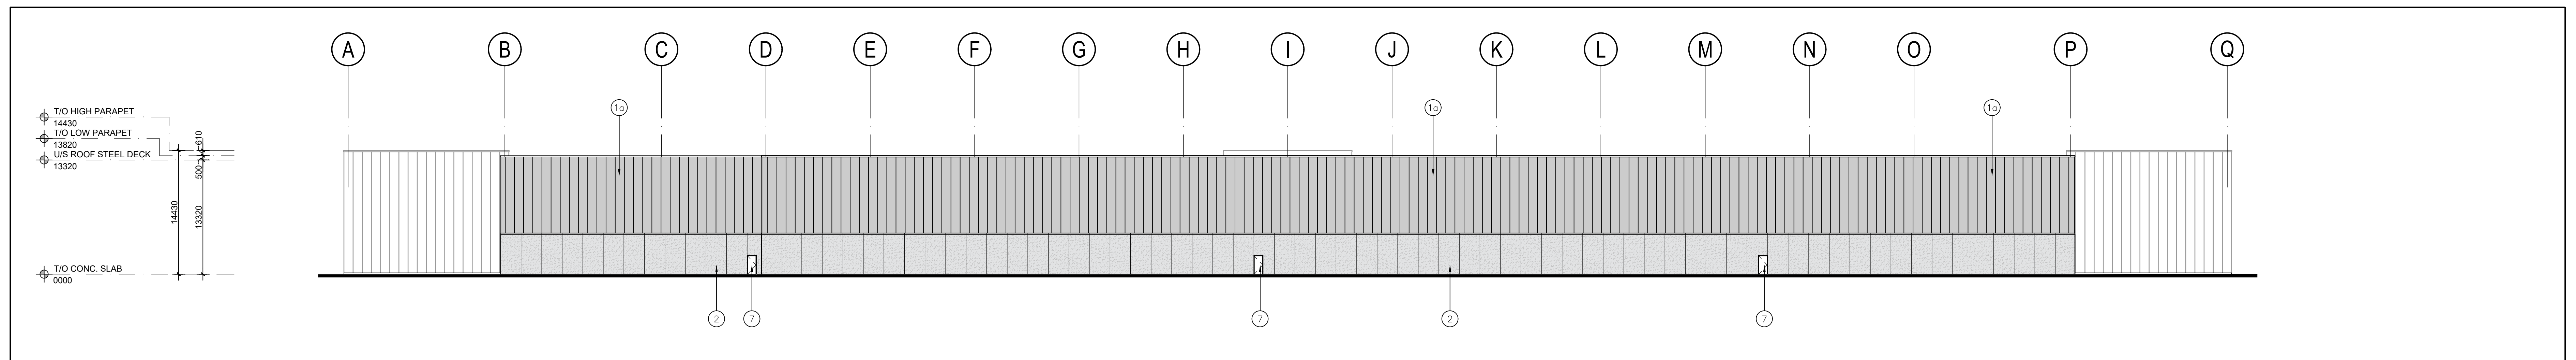

1 West Elevation
A-31 Scale = 1:300

P:\20207 - T100 0 Old School Road and Dixie Road Midtown/Overhead/01 Current Drawings\0100 T100 0007 B A-31.dwg

No.	ISSUED	DATE
1	ISSUED FOR SPA	FEB. 24, 2021

No.	REVISION	DATE
-----	----------	------

BALDASSARRA
Architects Inc.

30 Great Gulf Drive, Unit 20 | Concord ON | L4K 0K7
T: 905.860.0722 | www.baldassarra.ca

OWNERS INFORMATION:
Tribal Partners
201-2700 Steeles Ave W
Vaughan, ON L4K 3C8
905-567-0808



12892 Dixie Road

Town of Caledon, Ontario

ELEVATIONS
BUILDING 'A'

POPA 2021-0004 RZ 2021-0006 SPA 2021-0012

DATE	DRAWN BY	CHECKED	SCALE
FEB. 2021	LY		AS NOTED
PROJECT NO.	DRAWING NO.		

P-20177

A-3.1A