


1 EAST ELEVATION (PARTIAL)  
A-3/1 1:200




2 SOUTH ELEVATION (PARTIAL)  
A-3/1 1:200

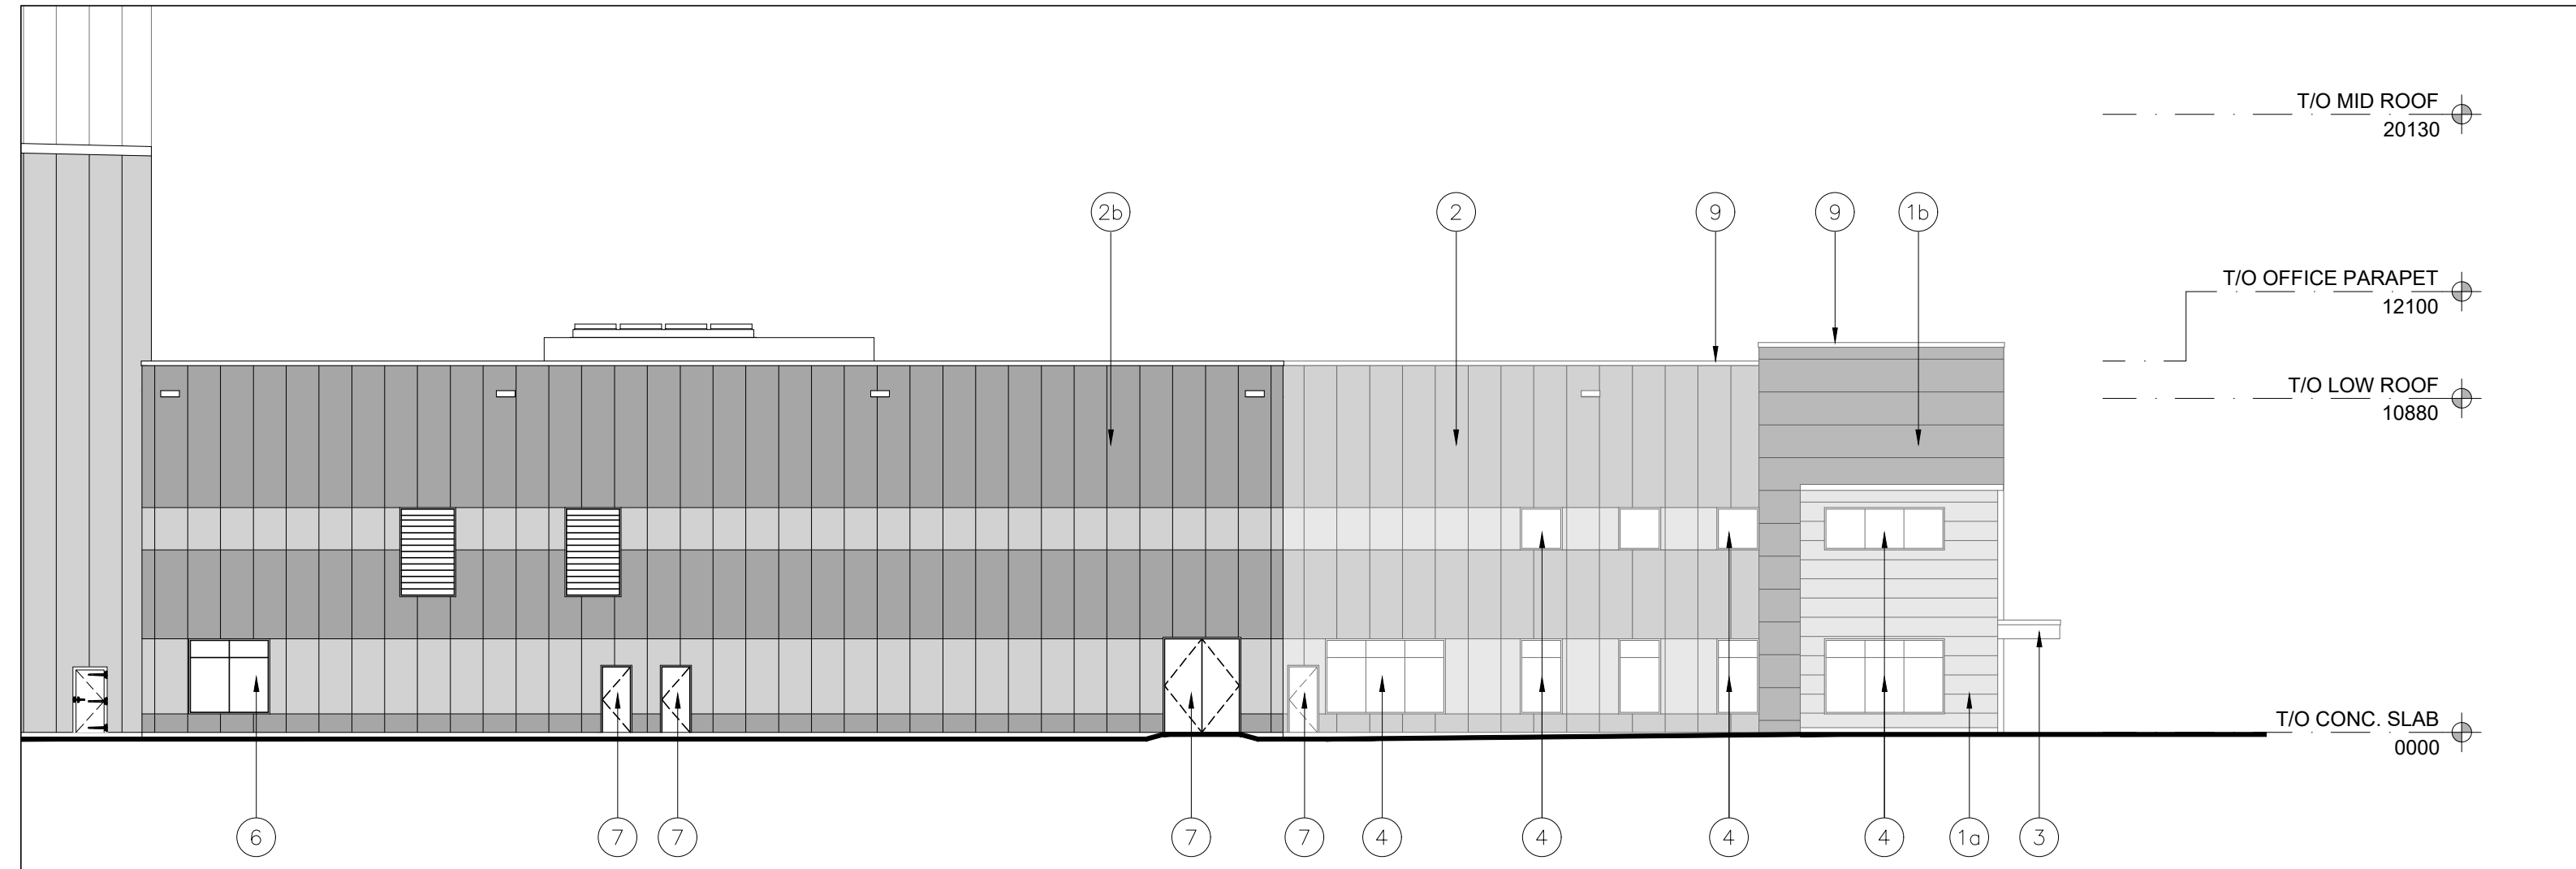

3 NORTH ELEVATION (PARTIAL)  
A-3/1 1:200

**LEGEND**

10 HORIZONTAL INSULATED METAL PANELS (COLOUR: GREY)	7 INSULATED HOLLOW METAL MAN DOOR IN THERMAL PRESSED STEEL FRAME. DOOR AND FRAME PAINTED TO MATCH ADJACENT INSULATED METAL PANELS
1b HORIZONTAL INSULATED METAL PANELS (COLOUR: CHARCOAL)	8 ARCHITECTURAL FORMED CONCRETE FOUNDATION WALL.
VERTICAL INSULATED METAL PANELS (COLOUR: LIGHT GREY)	9 PREFINISHED METAL CAP FLASHING. COLOUR TO MATCH PRECAST BELOW.
VERTICAL INSULATED METAL PANELS (COLOUR: GREY)	10 PREFINISHED INSULATED HOLLOW METAL OVERHEAD DRIVE IN DOOR. CW 2 VIEWING WINDOWS. COLOUR TO MATCH ADJACENT PRECAST PANELS. BENT STEEL JAMBS TO BE HOT DIP GALVANIZED. CW 2 200mm DIA. x 1500mm HIGH HOT DIP GALVANIZED PIPE BOLLARDS.
3 CANOPY CLAD IN ALUMINUM COMPOSITE PANELS (COLOUR: CHARCOAL)	11 PREFINISHED INSULATED HOLLOW METAL OVERHEAD LOADING DOCK DOOR. CW 2 VIEWING WINDOW. COLOUR TO MATCH ADJACENT PRECAST PANELS. CW DOCK SEAL, DOCK BUMPERS AND DOCK LEVELLER.
4 THERMAL DOUBLE GLAZING (GREY TINT) IN PREFINISHED ALUMINUM CURTAIN WALL FRAMES. COLOUR OF CURTAIN WALL CAPS: CHARCOAL ANODIZED ALUMINUM, CW BIRD-FRIENDLY VISUAL MARKERS	12 PREFINISHED INSULATED HOLLOW METAL OVERHEAD COMPACTOR DOOR.
5 SPANDREL GLAZING IN PREFINISHED ALUMINUM CURTAIN WALL FRAMES. COLOUR OF SPANDREL: DARY GREY TINT; COLOUR OF CURTAIN WALL CAPS: CHARCOAL ANODIZED ALUMINUM	
6 CLEAR TEMPERED THERMAL GLASS AND ALUMINUM DOOR(S). COLOUR OF ALUMINUM TO MATCH CURTAIN WALL CAPS.	

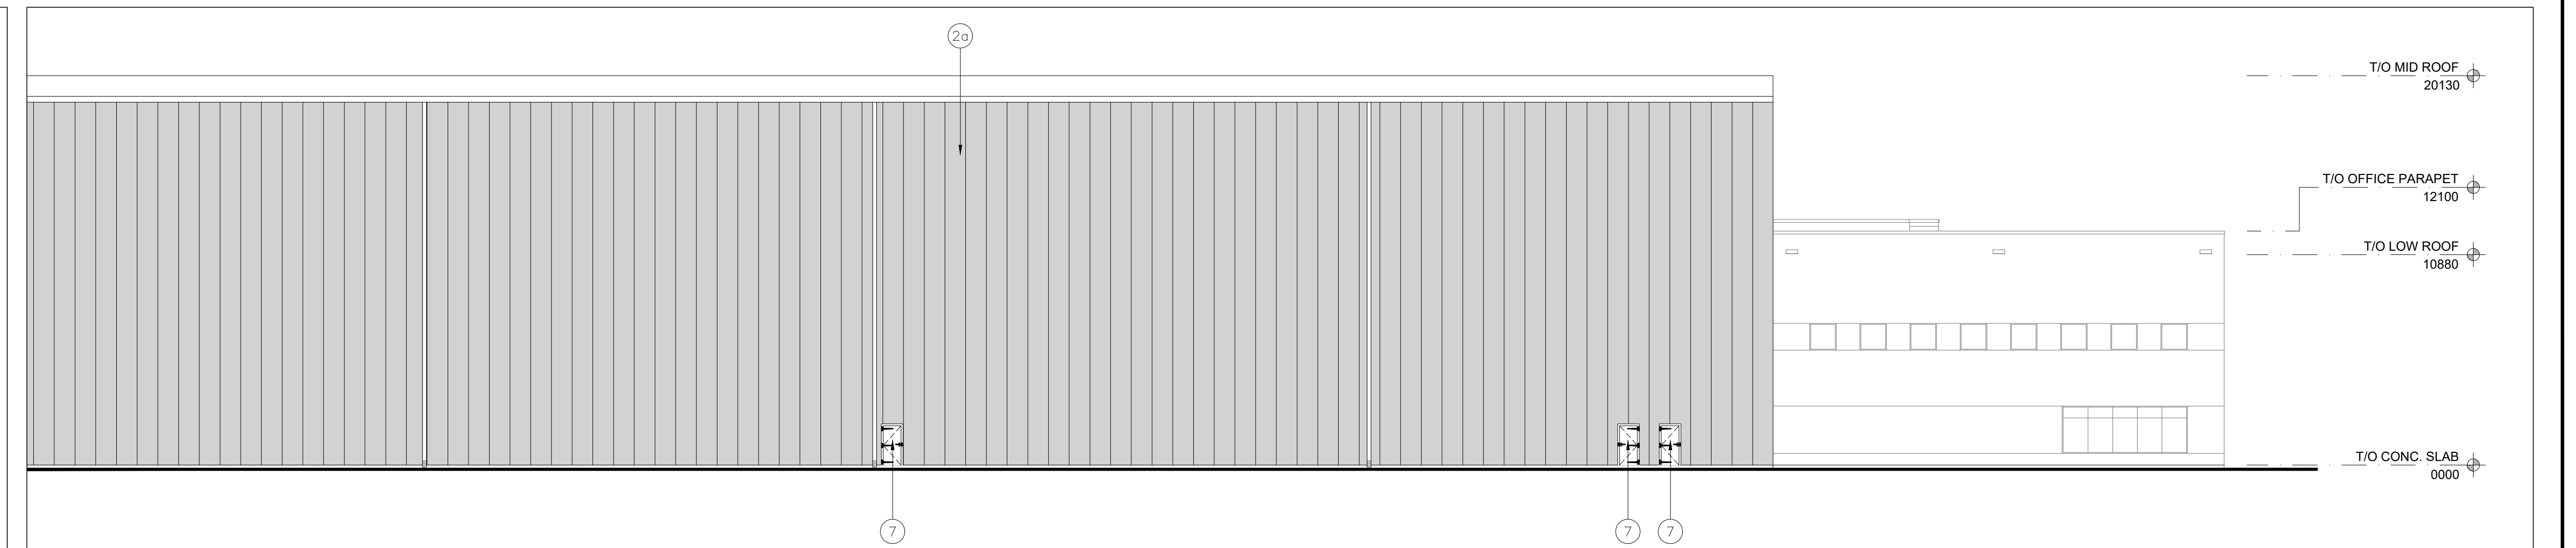

4 WEST ELEVATION (PARTIAL)  
A-3/1 1:200

No.	ISSUED	DATE
1	ISSUED FOR SPA	FEB. 24, 2021

No.	REVISION	DATE
-----	----------	------

**BALDASSARRA**  
Architects Inc.

30 Great Gulf Drive, Unit 20 | Concord ON | L4K 0K7  
T. 905.660.0722 | [www.baldassarra.ca](http://www.baldassarra.ca)

OWNERS INFORMATION:  
**Tribal Partners**  
201-2700 Steeles Ave. W  
Vaughan, ON L4K 3C8  
905-567-0808



12892 Dixie Road

Town of Caledon, Ontario

**ELEVATIONS (ENLARGED)  
BUILDING 'C'**

POPA 2021-0004 RZ 2021-0006 SPA 2021-0012

DATE: FEB. 2021	DRAWN BY: DW	CHECKED:	SCALE: AS NOTED
PROJECT No.	DRAWING No.		

P-20177

**A-3.1C**