


1 SOUTH ELEVATION (PARTIAL)
A-3.1 1:200

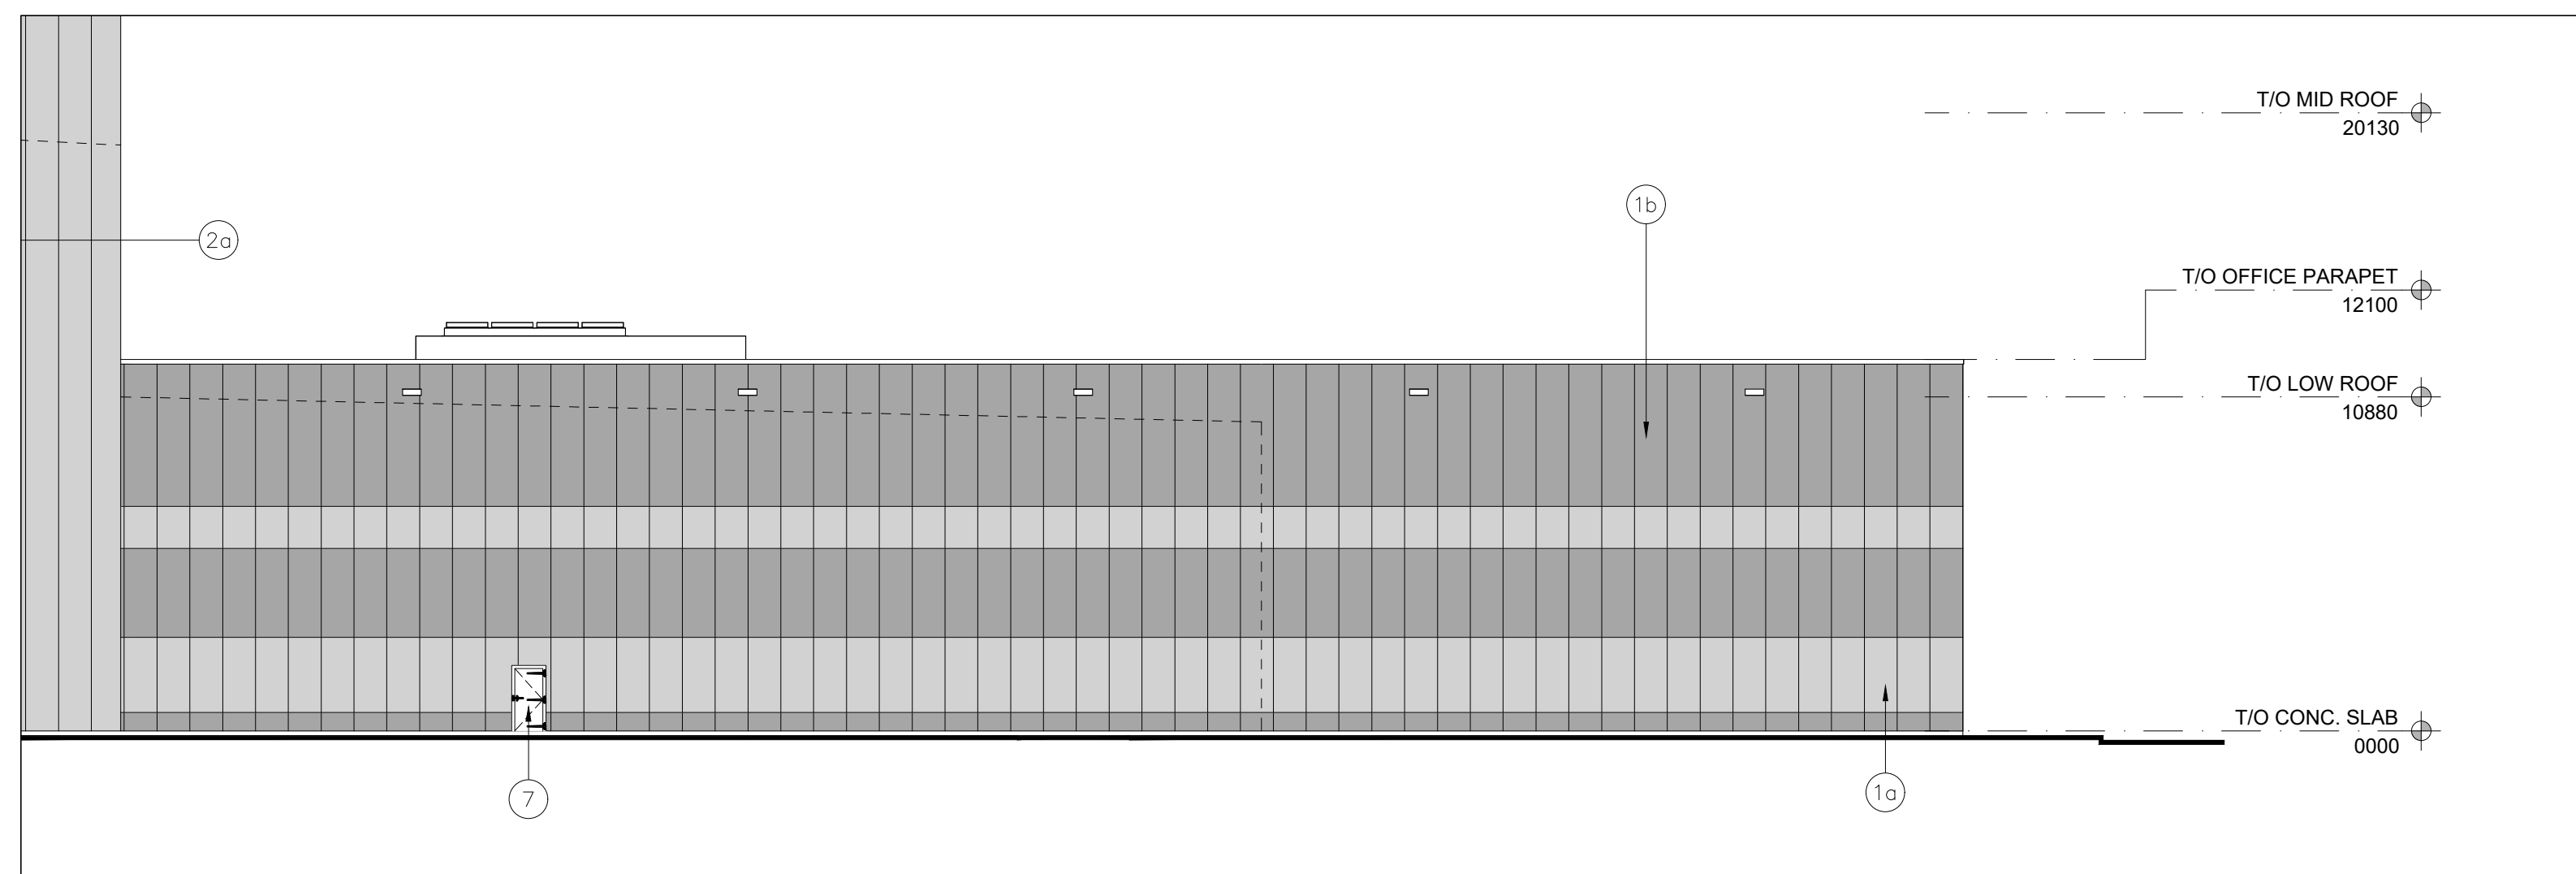


2 SOUTH ELEVATION (PARTIAL)
A-3.1 1:200

- LEGEND**
- 10 HORIZONTAL INSULATED METAL PANELS (COLOUR: LIGHT GREY)
 - 16 HORIZONTAL INSULATED METAL PANELS (COLOUR: CHARCOAL)
 - 26 VERTICAL INSULATED METAL PANELS (COLOUR: LIGHT GREY)
 - 2b VERTICAL INSULATED METAL PANELS (COLOUR: GREY)
 - 3 CANOPY CLAD IN ALUMINUM COMPOSITE PANELS (COLOUR: CHARCOAL)
 - 4 THERMAL DOUBLE GLAZING (GREY TINT) IN PREFINISHED ALUMINUM CURTAIN WALL FRAMES. COLOUR OF CURTAIN WALL CAPS: CHARCOAL ANODIZED ALUMINUM, C/W BIRD-FRIENDLY VISUAL MARKERS
 - 5 SPANDREL GLAZING IN PREFINISHED ALUMINUM CURTAIN WALL FRAMES. COLOUR OF SPANDREL: DARY GREY TINT; COLOUR OF CURTAIN WALL CAPS: CHARCOAL ANODIZED ALUMINUM
 - 6 CLEAR TEMPERED THERMAL GLASS AND ALUMINUM DOOR(S). COLOUR OF ALUMINUM TO MATCH CURTAIN WALL CAPS.
 - 7 INSULATED HOLLOW METAL MAN DOOR IN THERMAL PRESSED STEEL FRAME. DOOR AND FRAME PAINTED TO MATCH ADJACENT INSULATED METAL PANELS.
 - 8 ARCHITECTURAL FORMED CONCRETE FOUNDATION WALL.
 - 9 PREFINISHED METAL CAP FLASHING. COLOUR TO MATCH INSULATED METAL PANELS BELOW.
 - 10 PREFINISHED INSULATED HOLLOW METAL OVERHEAD DRIVE IN DOOR. C/W 2 VIEWING WINDOWS. COLOUR TO MATCH ADJACENT PRECAST PANELS. BENT STEEL JAMBS TO BE HOT DIP GALVANIZED. C/W 2 200mm DIA. x 1500mm HIGH HOT DIP GALVANIZED PIPE BOLLARDS.
 - 11 PREFINISHED INSULATED HOLLOW METAL OVERHEAD LOADING DOCK DOOR. C/W 2 VIEWING WINDOW. COLOUR TO MATCH ADJACENT PRECAST PANELS. C/W DOCK SEAL, DOCK BUMPERS AND DOCK LEVELLER.
 - 12 PREFINISHED INSULATED HOLLOW METAL OVERHEAD COMPACTOR DOOR.



3 WEST ELEVATION (PARTIAL)
A-3.1 1:200

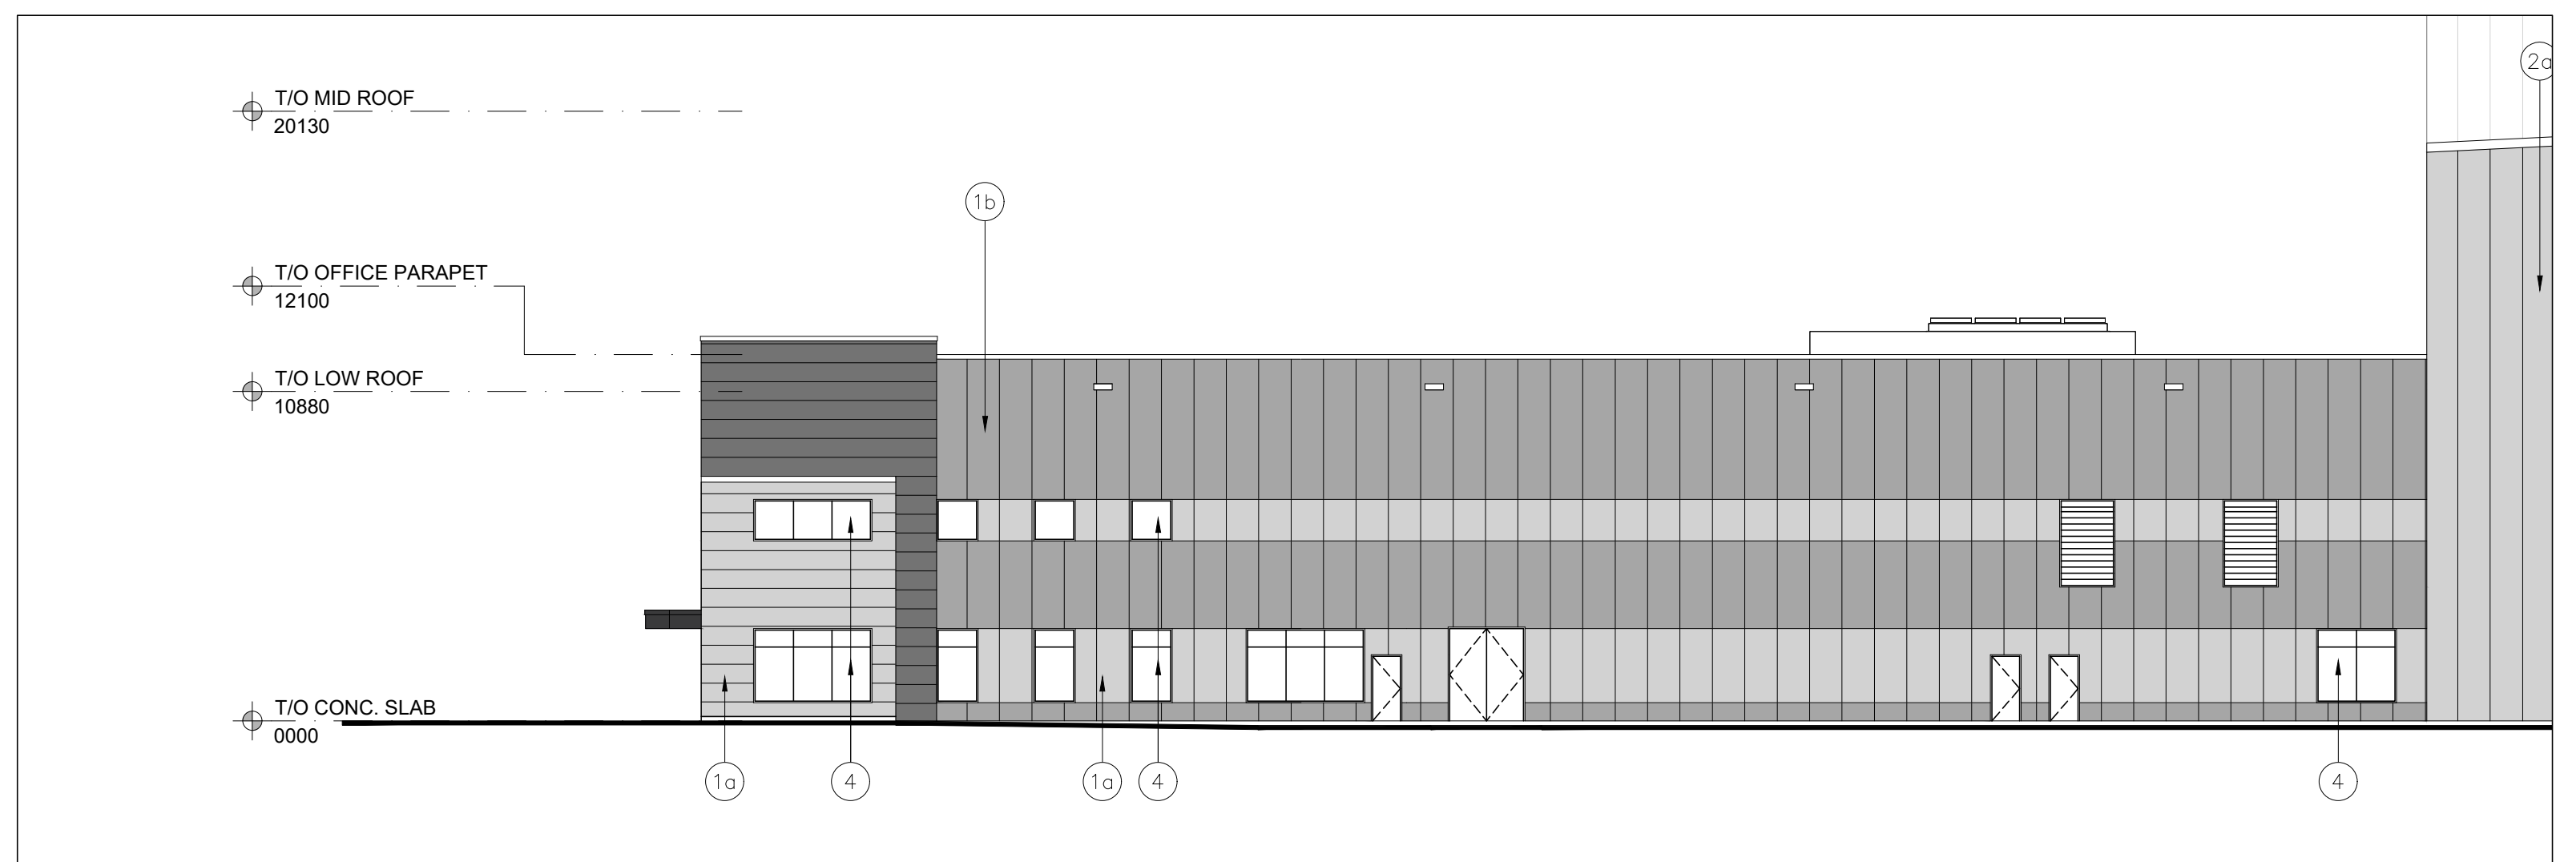

EAST ELEVATION (PARTIAL) 4
A-3.1 1:200

No.	ISSUED	DATE
1	ISSUED FOR SPA	FEB. 24, 2021

No.	REVISION	DATE
-----	----------	------

BALDASSARRA
Architects Inc.

30 Great Gulf Drive, Unit 20 | Concord ON | L4K 0K7
T. 905.660.0722 | www.baldassarra.ca

OWNERS INFORMATION:
Tribal Partners
201-2700 Steeles Ave. W
Vaughan, ON L4K 3C8
905-567-0808



12892 Dixie Road

Town of Caledon, Ontario

**ELEVATIONS (ENLARGED)
BUILDING 'D'**

POPA 2021-0004 RZ 2021-0006 SPA 2021-0012

DATE: FEB. 2021	DRAWN BY: DW	CHECKED: AS NOTED	SCALE: AS NOTED
--------------------	-----------------	----------------------	--------------------

PROJECT No. P-20177
DRAWING No. **A-3.1D**