
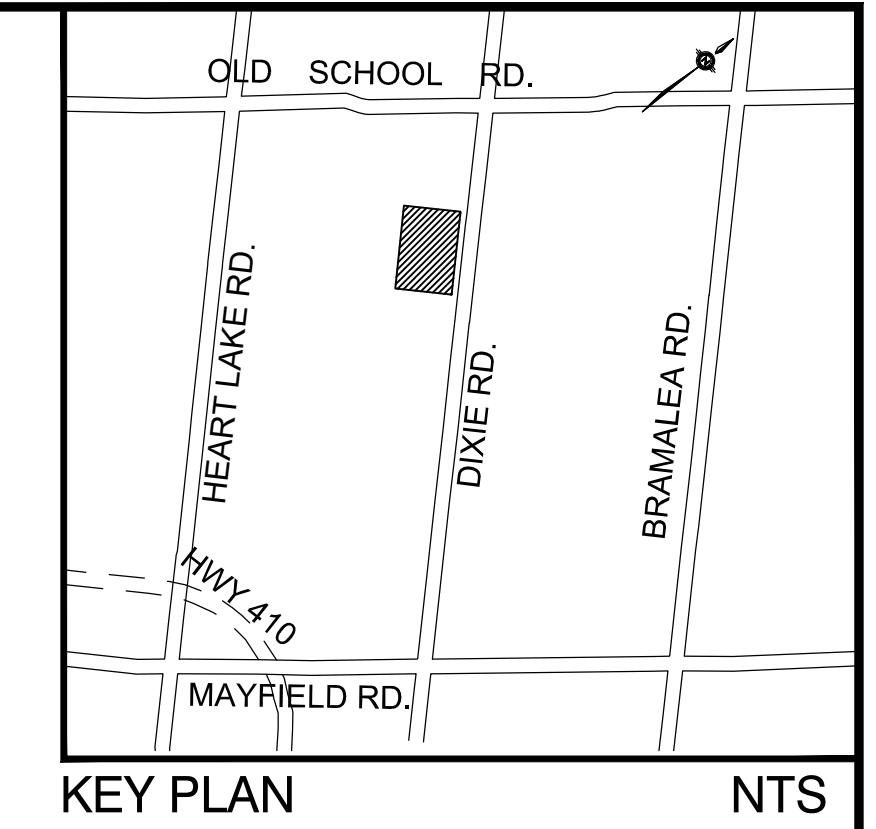


OLD SCHOOL ROAD

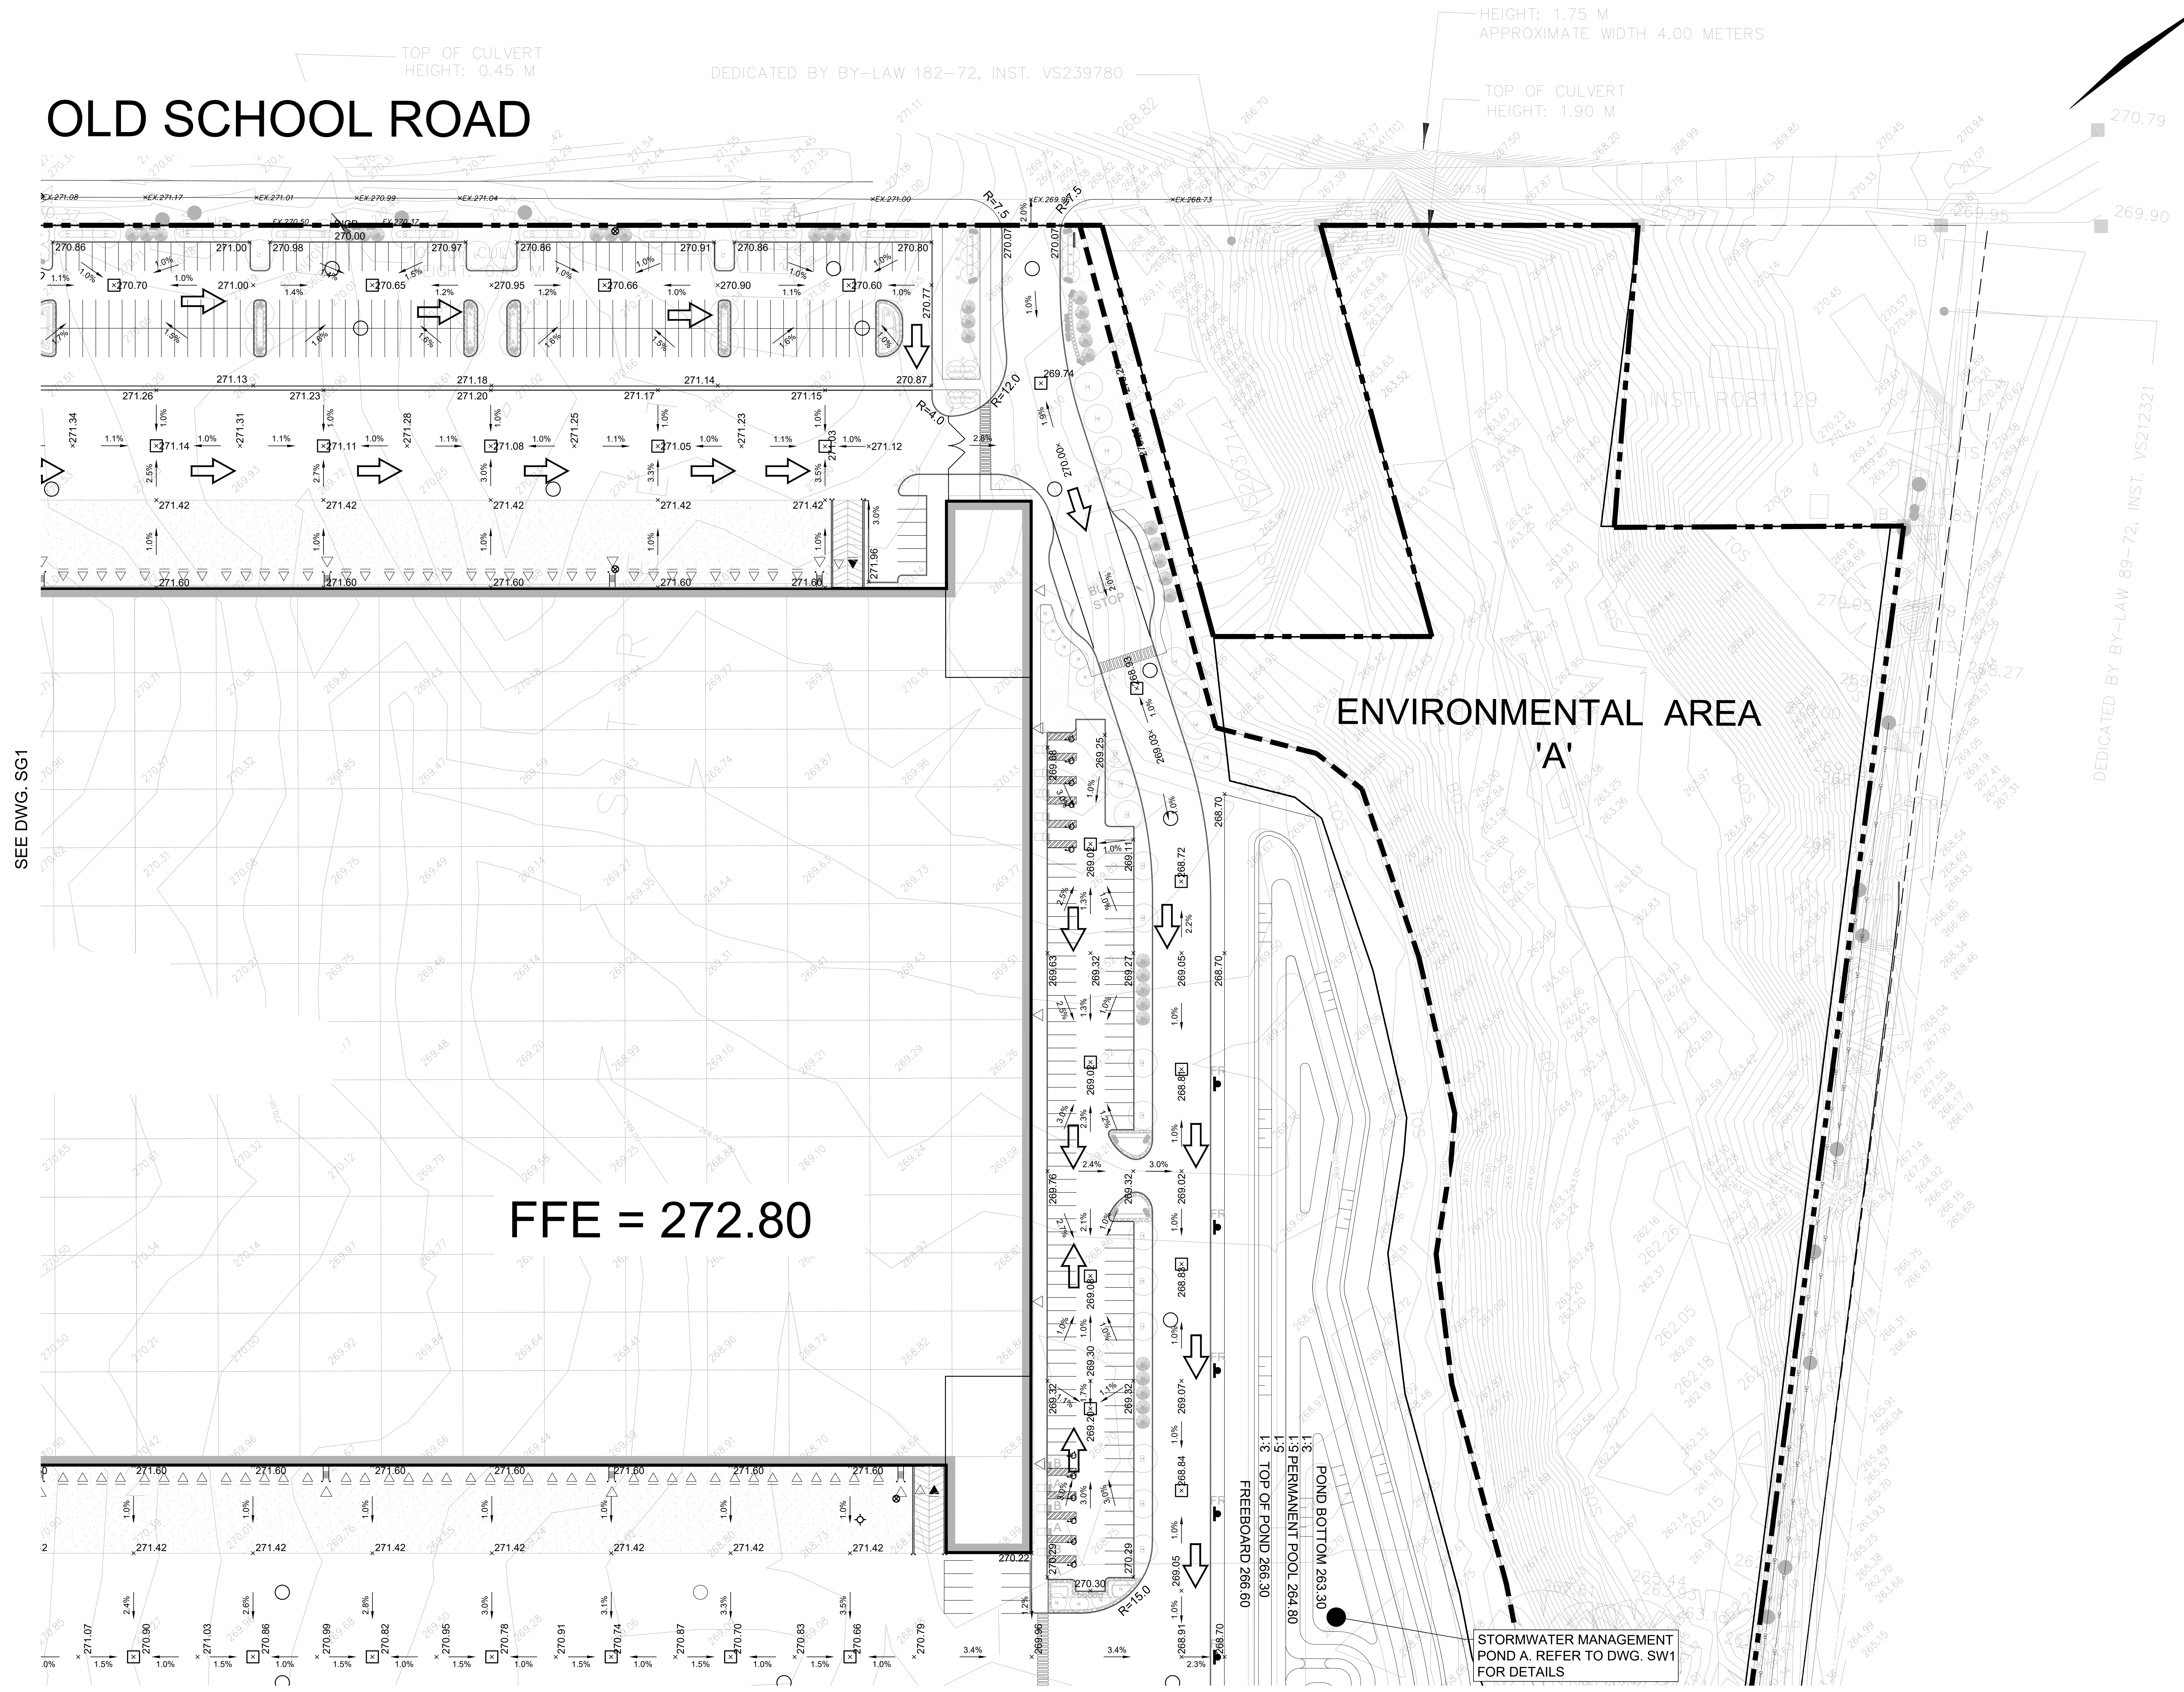

- ### LEGEND
- PROPERTY LINE
 - LEGAL LINE
 - EX. CONTOUR
 - EX. DITCH
 - EX. WATERCOURSE
 - EX. MARSH
 - EX. FENCE
 - EX. CULVERT
 - EX. SANITARY SEWER
 - EX. STORM SEWER
 - EX. WATERMAIN
 - EX. BURIED BELL
 - EX. GAS
 - EX. BURIED HYDRO
 - EX. OVERHEAD HYDRO
 - EX. BURIED CATV
 - EX. OVERHEAD HYDRO AND CATV
 - EX. CONCRETE WALL
 - EX. GATE
 - EX. STORM/SANITARY MAINTENANCE HOLE
 - EX. CATCHBASIN
 - EX. HYDRANT
 - EX. LIGHT POLE
 - EX. HYDRO POLE
 - EX. BELL POLE
 - EX. MONITORING WELL
 - EX. WATER VALVE
 - EX. BELL PEDESTAL
 - EX. CATV PEDESTAL
 - EX. GUYWIRE
 - EX. BENCHMARK
 - EX. VEGETATION
 - SITE SECURITY FENCE
 - GATE
 - EX. ELEVATION
 - FINISHED ELEVATION
 - OVERLAND FLOW
 - CONTOUR

1	SUBMITTED FOR S.P.A.		J.G.	FEB. 24/21	
No.	REVISIONS TO DRAWING		BY	DATE	APPR.
ALL PREVIOUS ISSUES OF THIS DRAWING ARE SUPERSEDED					
CLIENT					
TRIBAL PARTNERS CANADA INC.					
MUNICIPALITY					
 TOWN OF CALEDON					
PROJECT TITLE					
12892 DIXIE ROAD					
SHEET TITLE					
SITE GRADING PLAN					
CONSULTANT					
 100 Commerce Valley Dr. West, Thornhill, ON, Canada L3T 0A1 T 905.880.1100 F 905.880.0055 www.wsp.com					
STAMP					
DESIGNED		DRAWN		CHECKED	
J.G.		10/12 CAD		A.W.	
SCALE		DATE		FEBRUARY 2021	
1:500					
PROJECT NUMBER			DWG. NUMBER		
201-11545			SG2		