
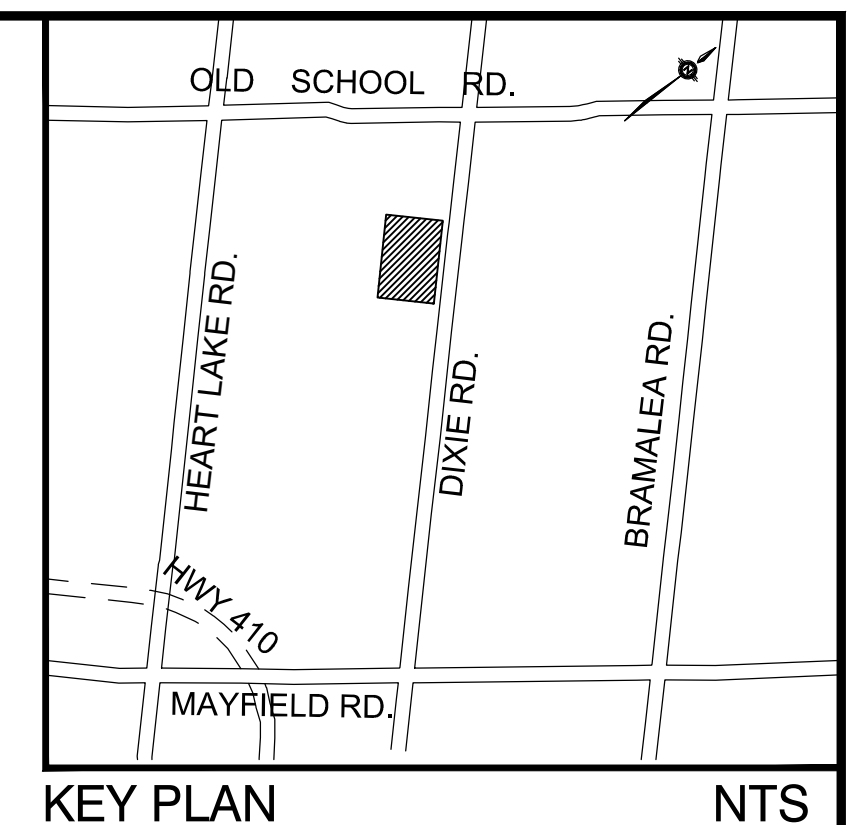


SEE DWG. SG5

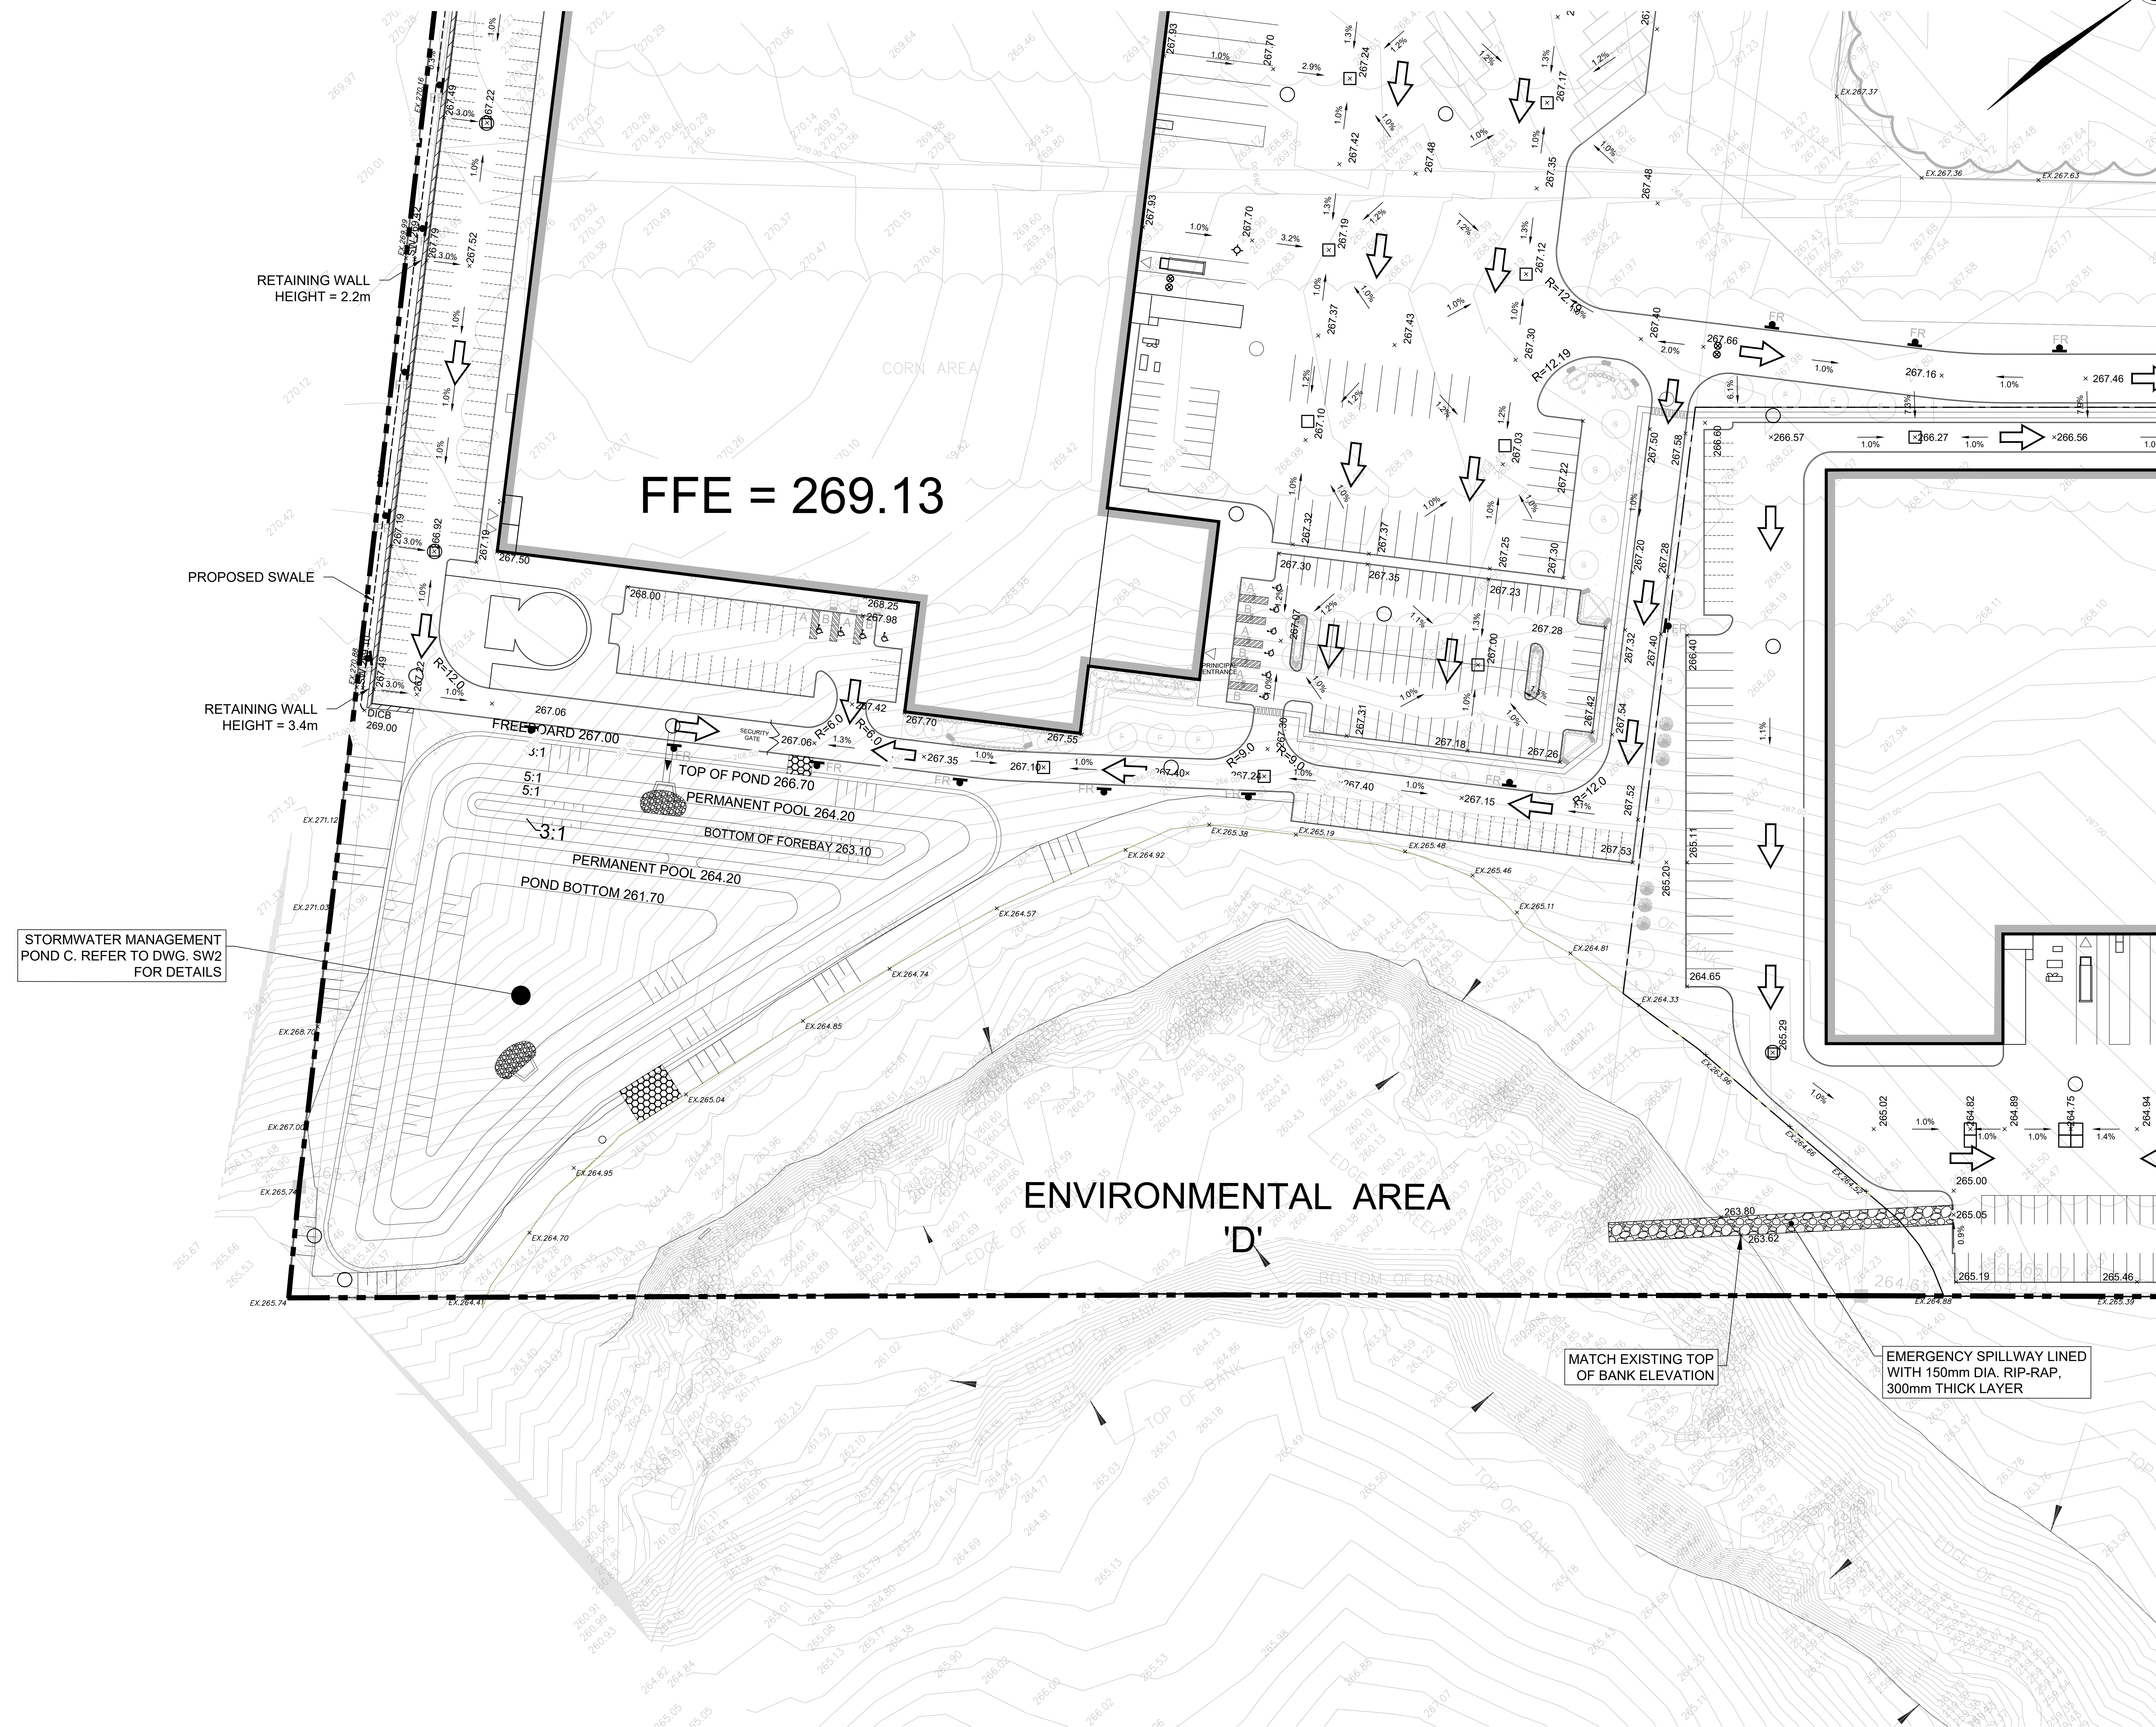

- LEGEND**
- PROPERTY LINE
 - LEGAL LINE
 - EX. CONTOUR
 - EX. DITCH
 - EX. WATERCOURSE
 - EX. MARSH
 - EX. FENCE
 - EX. CULVERT
 - EX. SANITARY SEWER
 - EX. STORM SEWER
 - EX. WATERMAIN
 - EX. BURIED BELL
 - EX. GAS
 - EX. BURIED HYDRO
 - EX. OVERHEAD HYDRO
 - EX. BURIED CATV
 - EX. OVERHEAD HYDRO AND CATV
 - EX. CONCRETE WALL
 - EX. GATE
 - EX. STORM/SANITARY MAINTENANCE HOLE
 - EX. CATCHBASIN
 - EX. HYDRANT
 - EX. LIGHT POLE
 - EX. HYDRO POLE
 - EX. BELL POLE
 - EX. MONITORING WELL
 - EX. WATER VALVE
 - EX. BELL PEDESTAL
 - EX. CATV PEDESTAL
 - EX. GUYWIRE
 - EX. BENCHMARK
 - EX. VEGETATION
 - SITE SECURITY FENCE
 - GATE
 - EX. ELEVATION
 - FINISHED ELEVATION
 - OVERLAND FLOW
 - CONTOUR

1	SUBMITTED FOR S.P.A.	J.G.	FEB. 24/21
No.	REVISIONS TO DRAWING	BY	DATE
ALL PREVIOUS ISSUES OF THIS DRAWING ARE SUPERSEDED			
CLIENT			
TRIBAL PARTNERS CANADA INC.			
MUNICIPALITY			
TOWN OF CALEDON			
PROJECT TITLE			
12892 DIXIE ROAD			
SHEET TITLE			
SITE GRADING PLAN			
CONSULTANT			
wsp			
100 Commerce Valley Dr. West, Toronto, ON Canada L3T 6A1 T: 905.881.1100 F: 905.881.1000 www.wsp.com			
STAMP			
DESIGNED	DRAWN	CHECKED	
J.G.	10/12 CAD	A.W.	
SCALE	DATE	PROJECT NUMBER	DWG. NUMBER
1:500	FEBRUARY 2021	201-11545	SG7