


BASEMENT FLOOR PLAN- BLOCK 3


Revisions	Date	By	Check

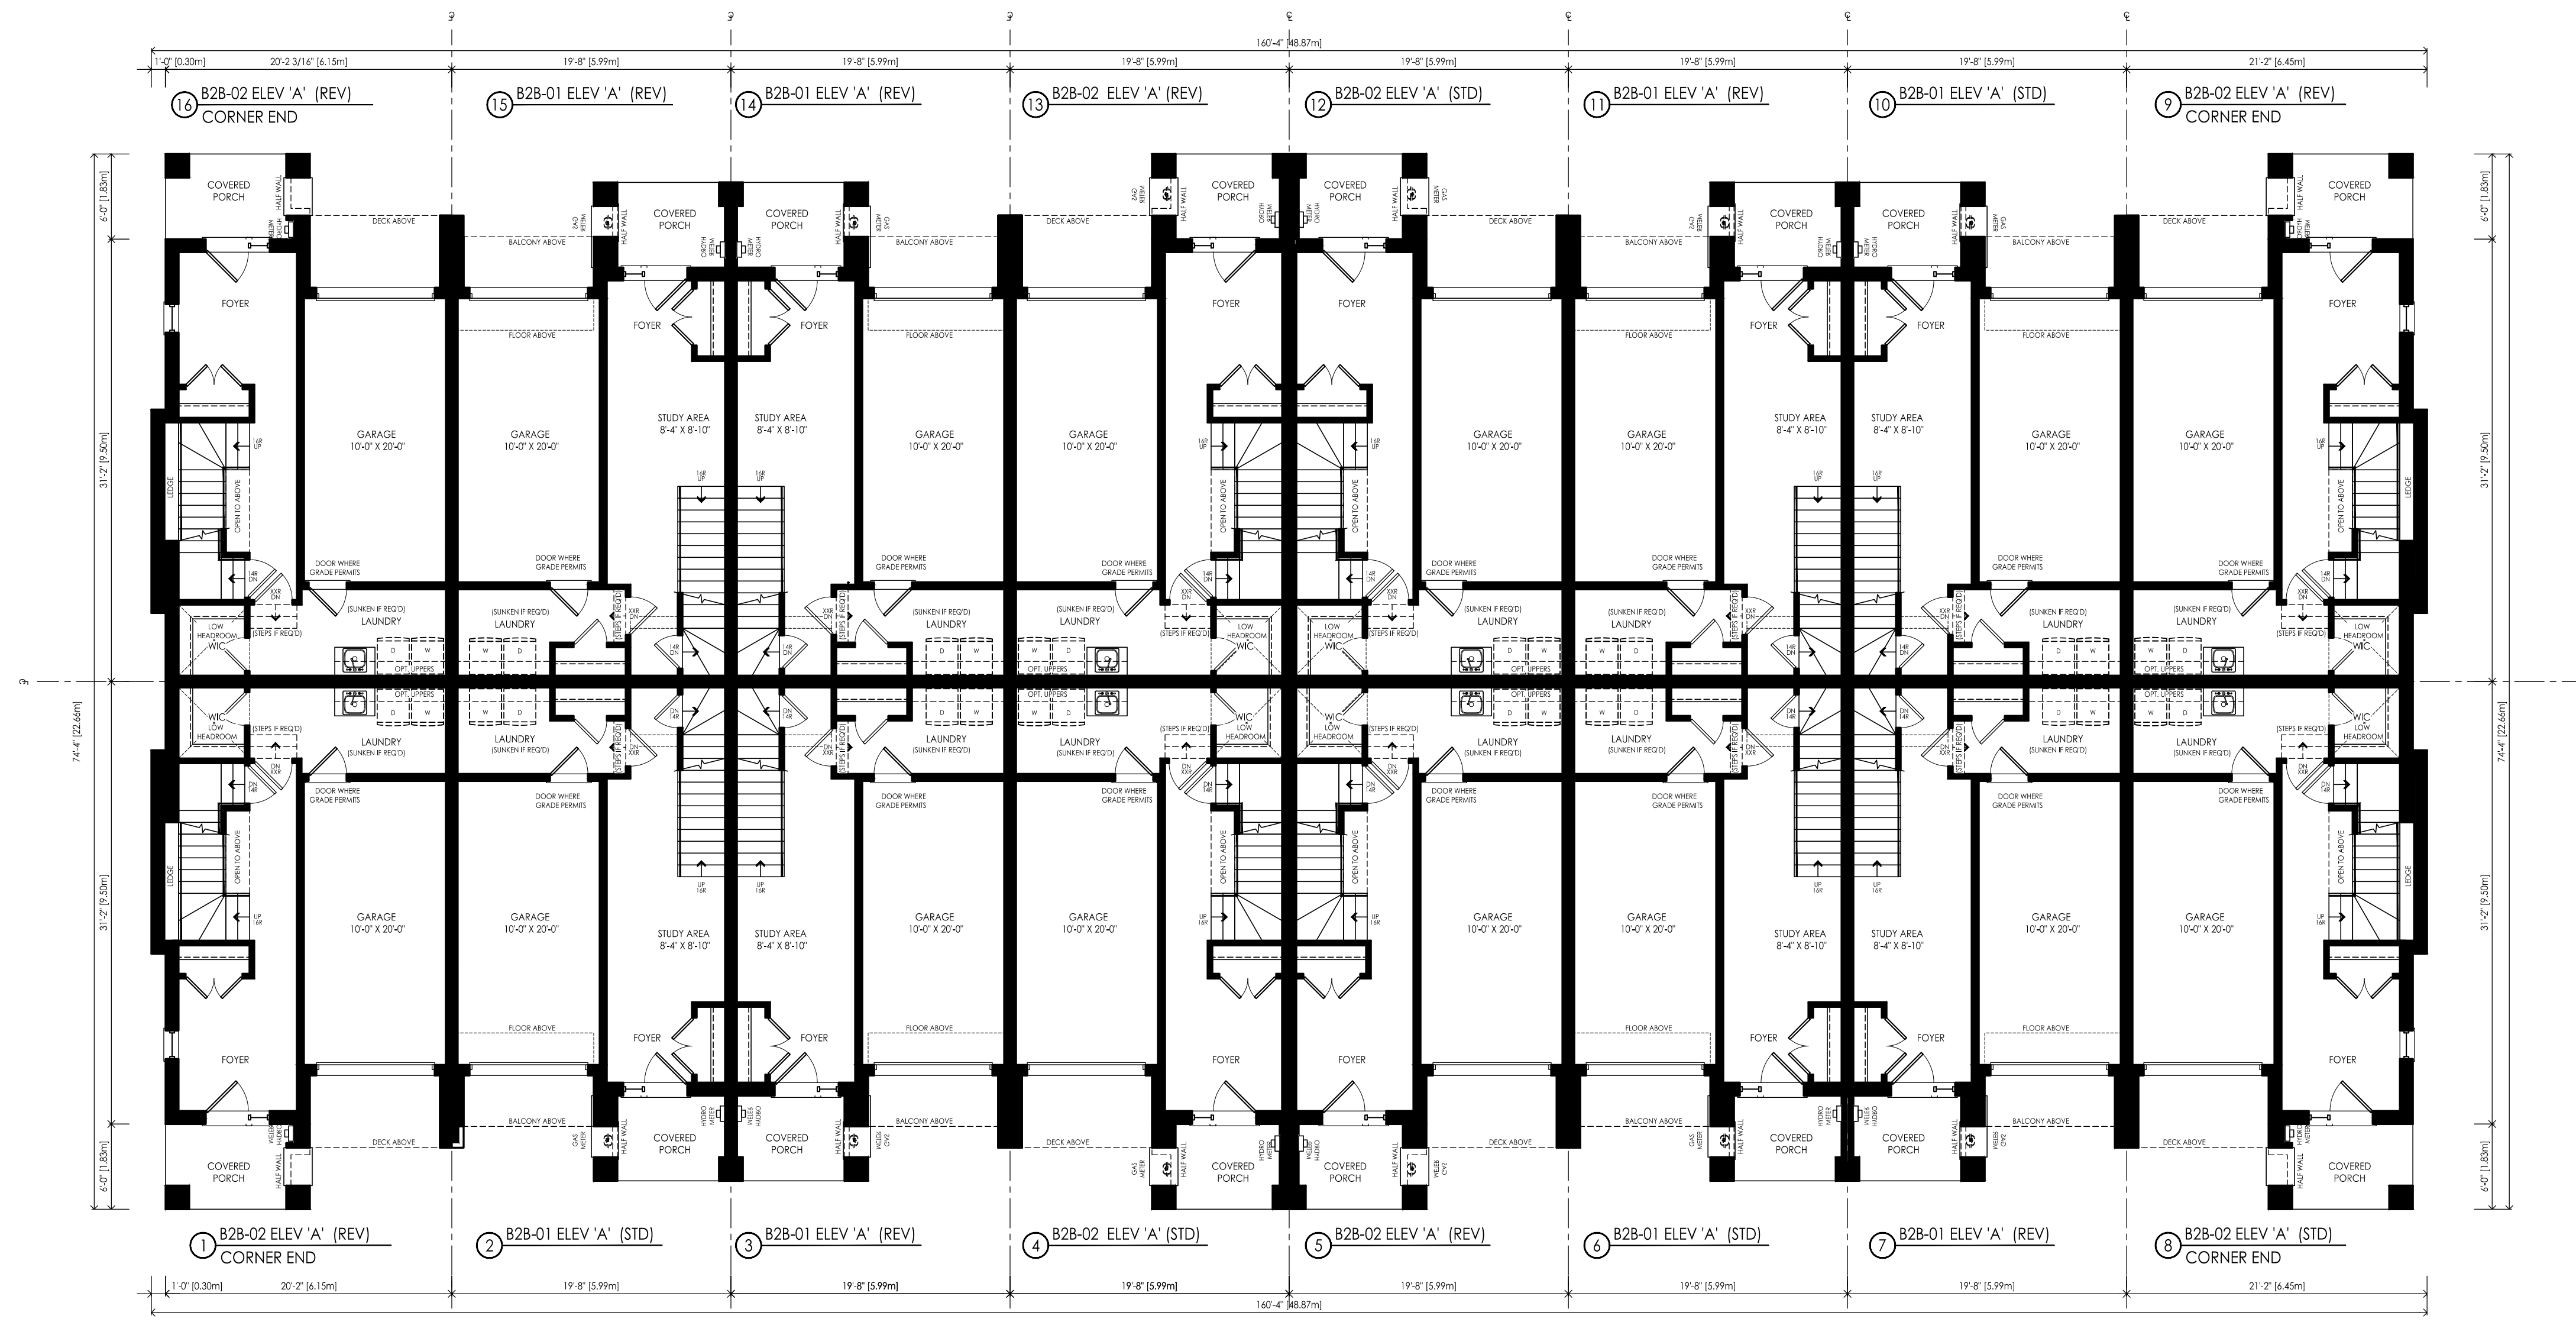

GROUND FLOOR PLAN- BLOCK 3

Client	Mosaik Homes
Project	Queensgate Site Plan Block 3
Model	BLOCK 3
Project #	24080
Scale	1/8" = 1'0"
Page	B2


Revisions	Initials	Date
1	GD/BJ	11/23/23
2	GD/BJ	11/23/23
3	GD/BJ	11/23/23
4	GD/BJ	11/23/23
5	GD/BJ	11/23/23

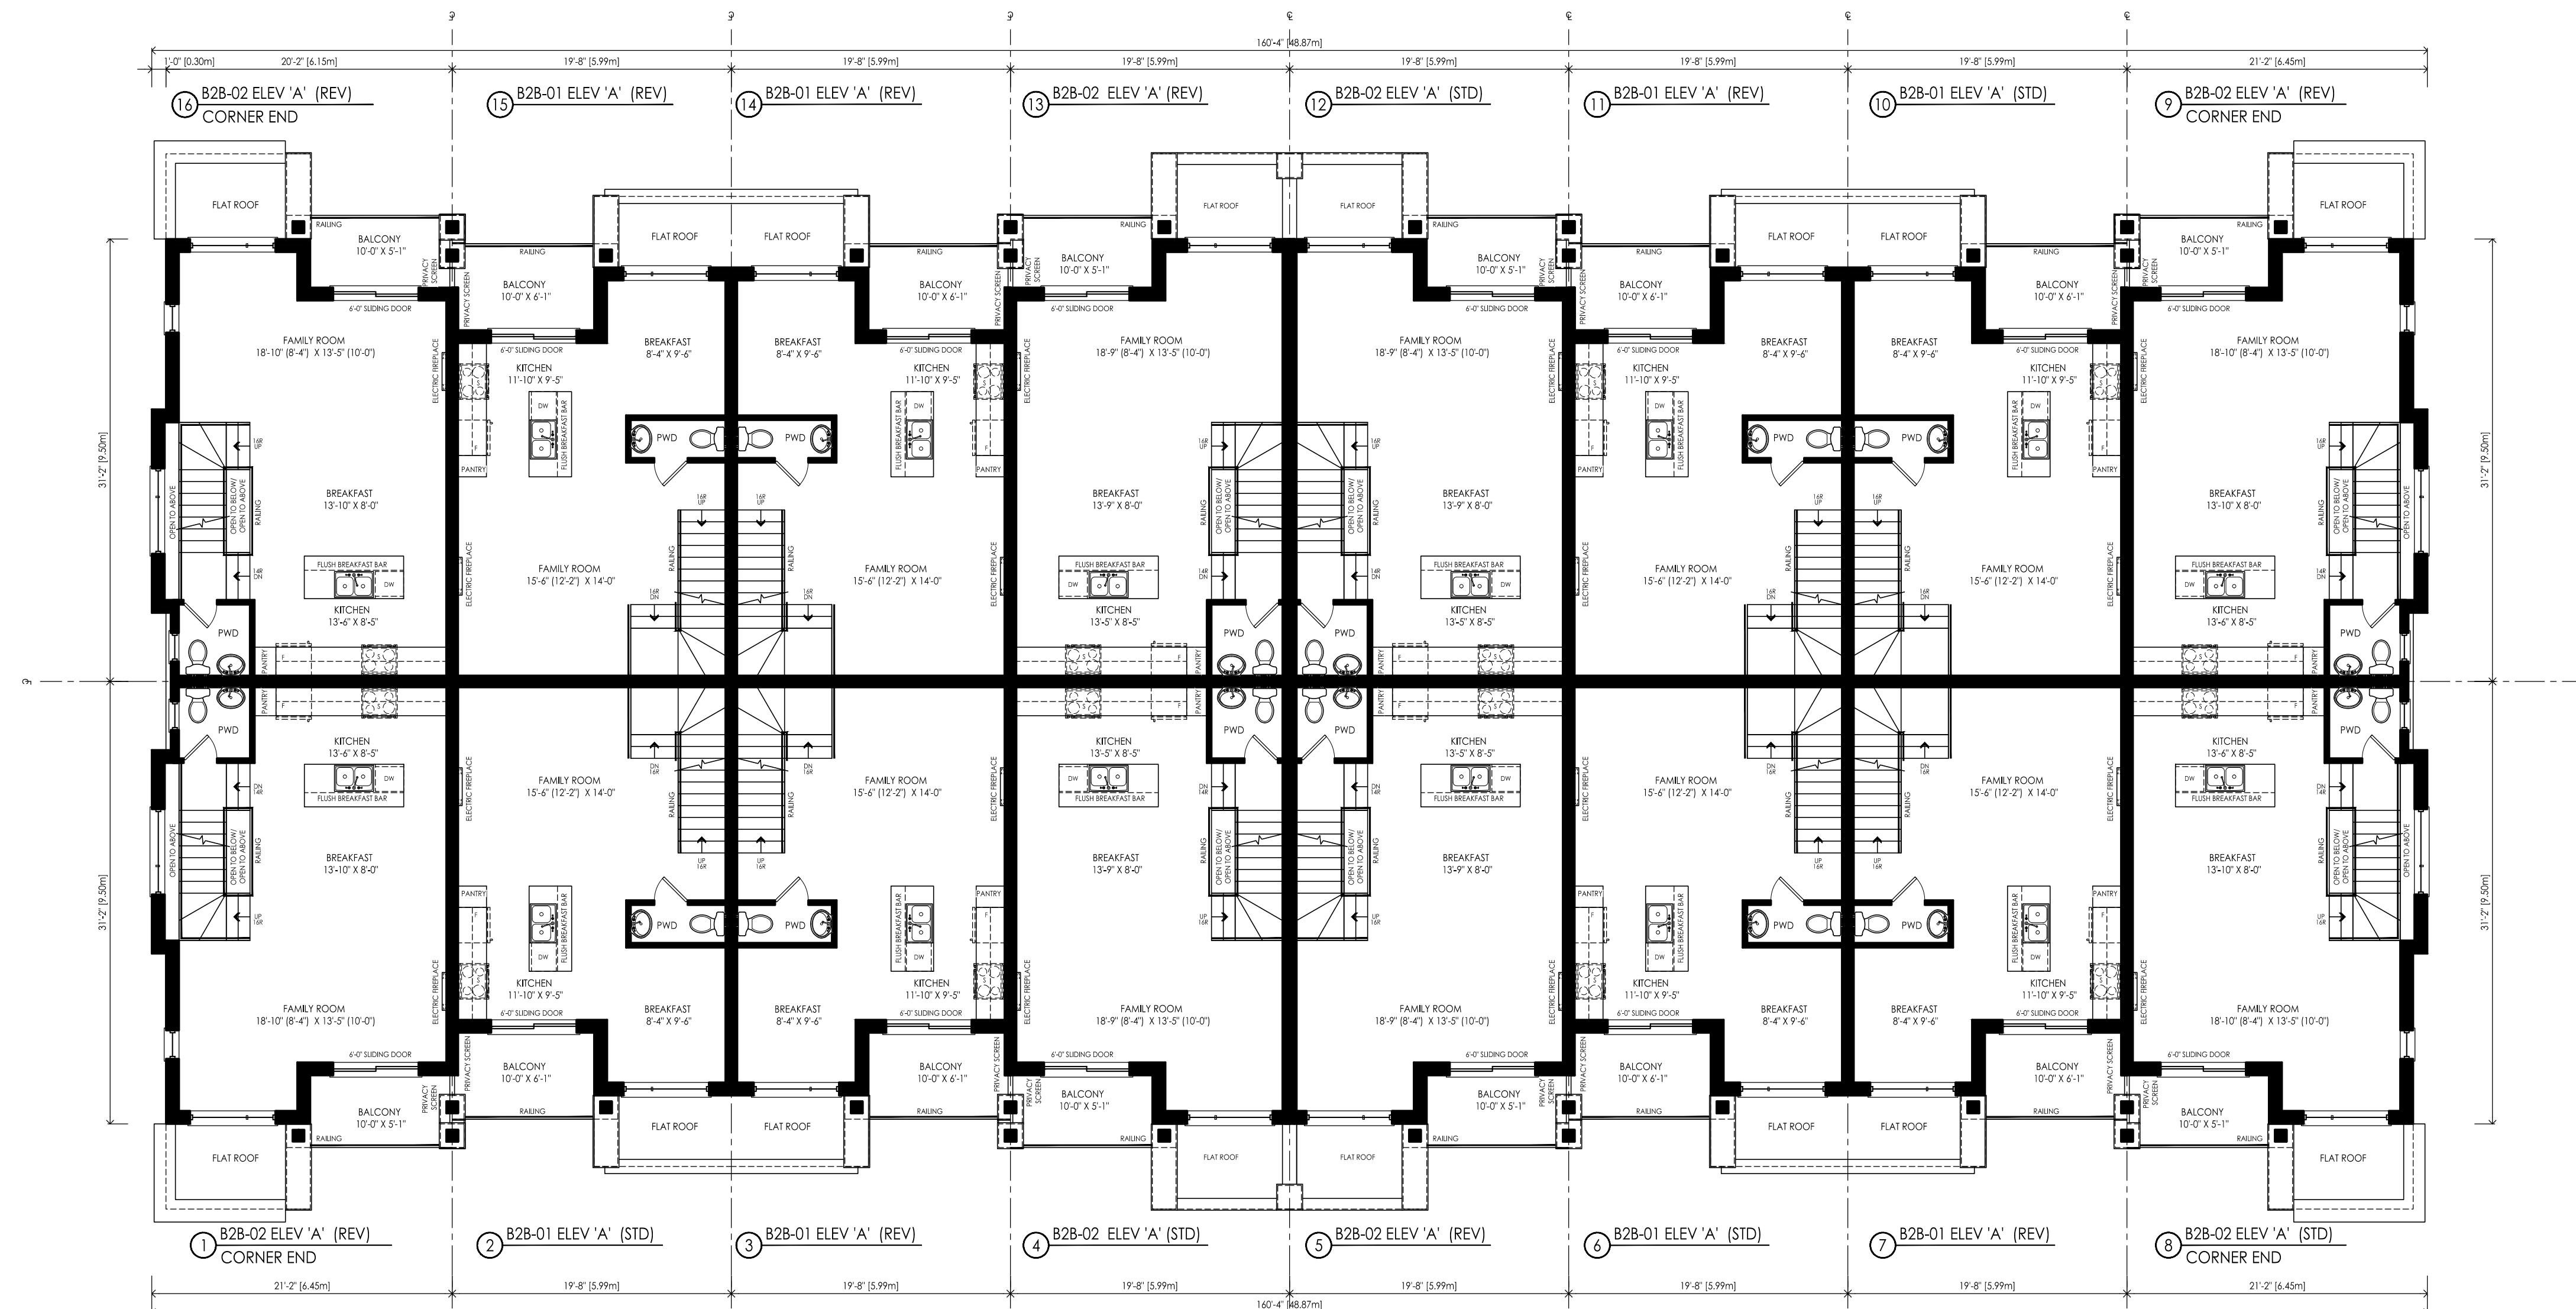

MAIN FLOOR PLAN- BLOCK 3

Client	Mosaik Homes
Project	Queensgate Site Plan Block 3
Model	BLOCK 3
Project #	24080
Scale	1/8" = 1'0"
Page	B3


Revisions	Issued	Date
1	DESIGN FOR REVIEW	

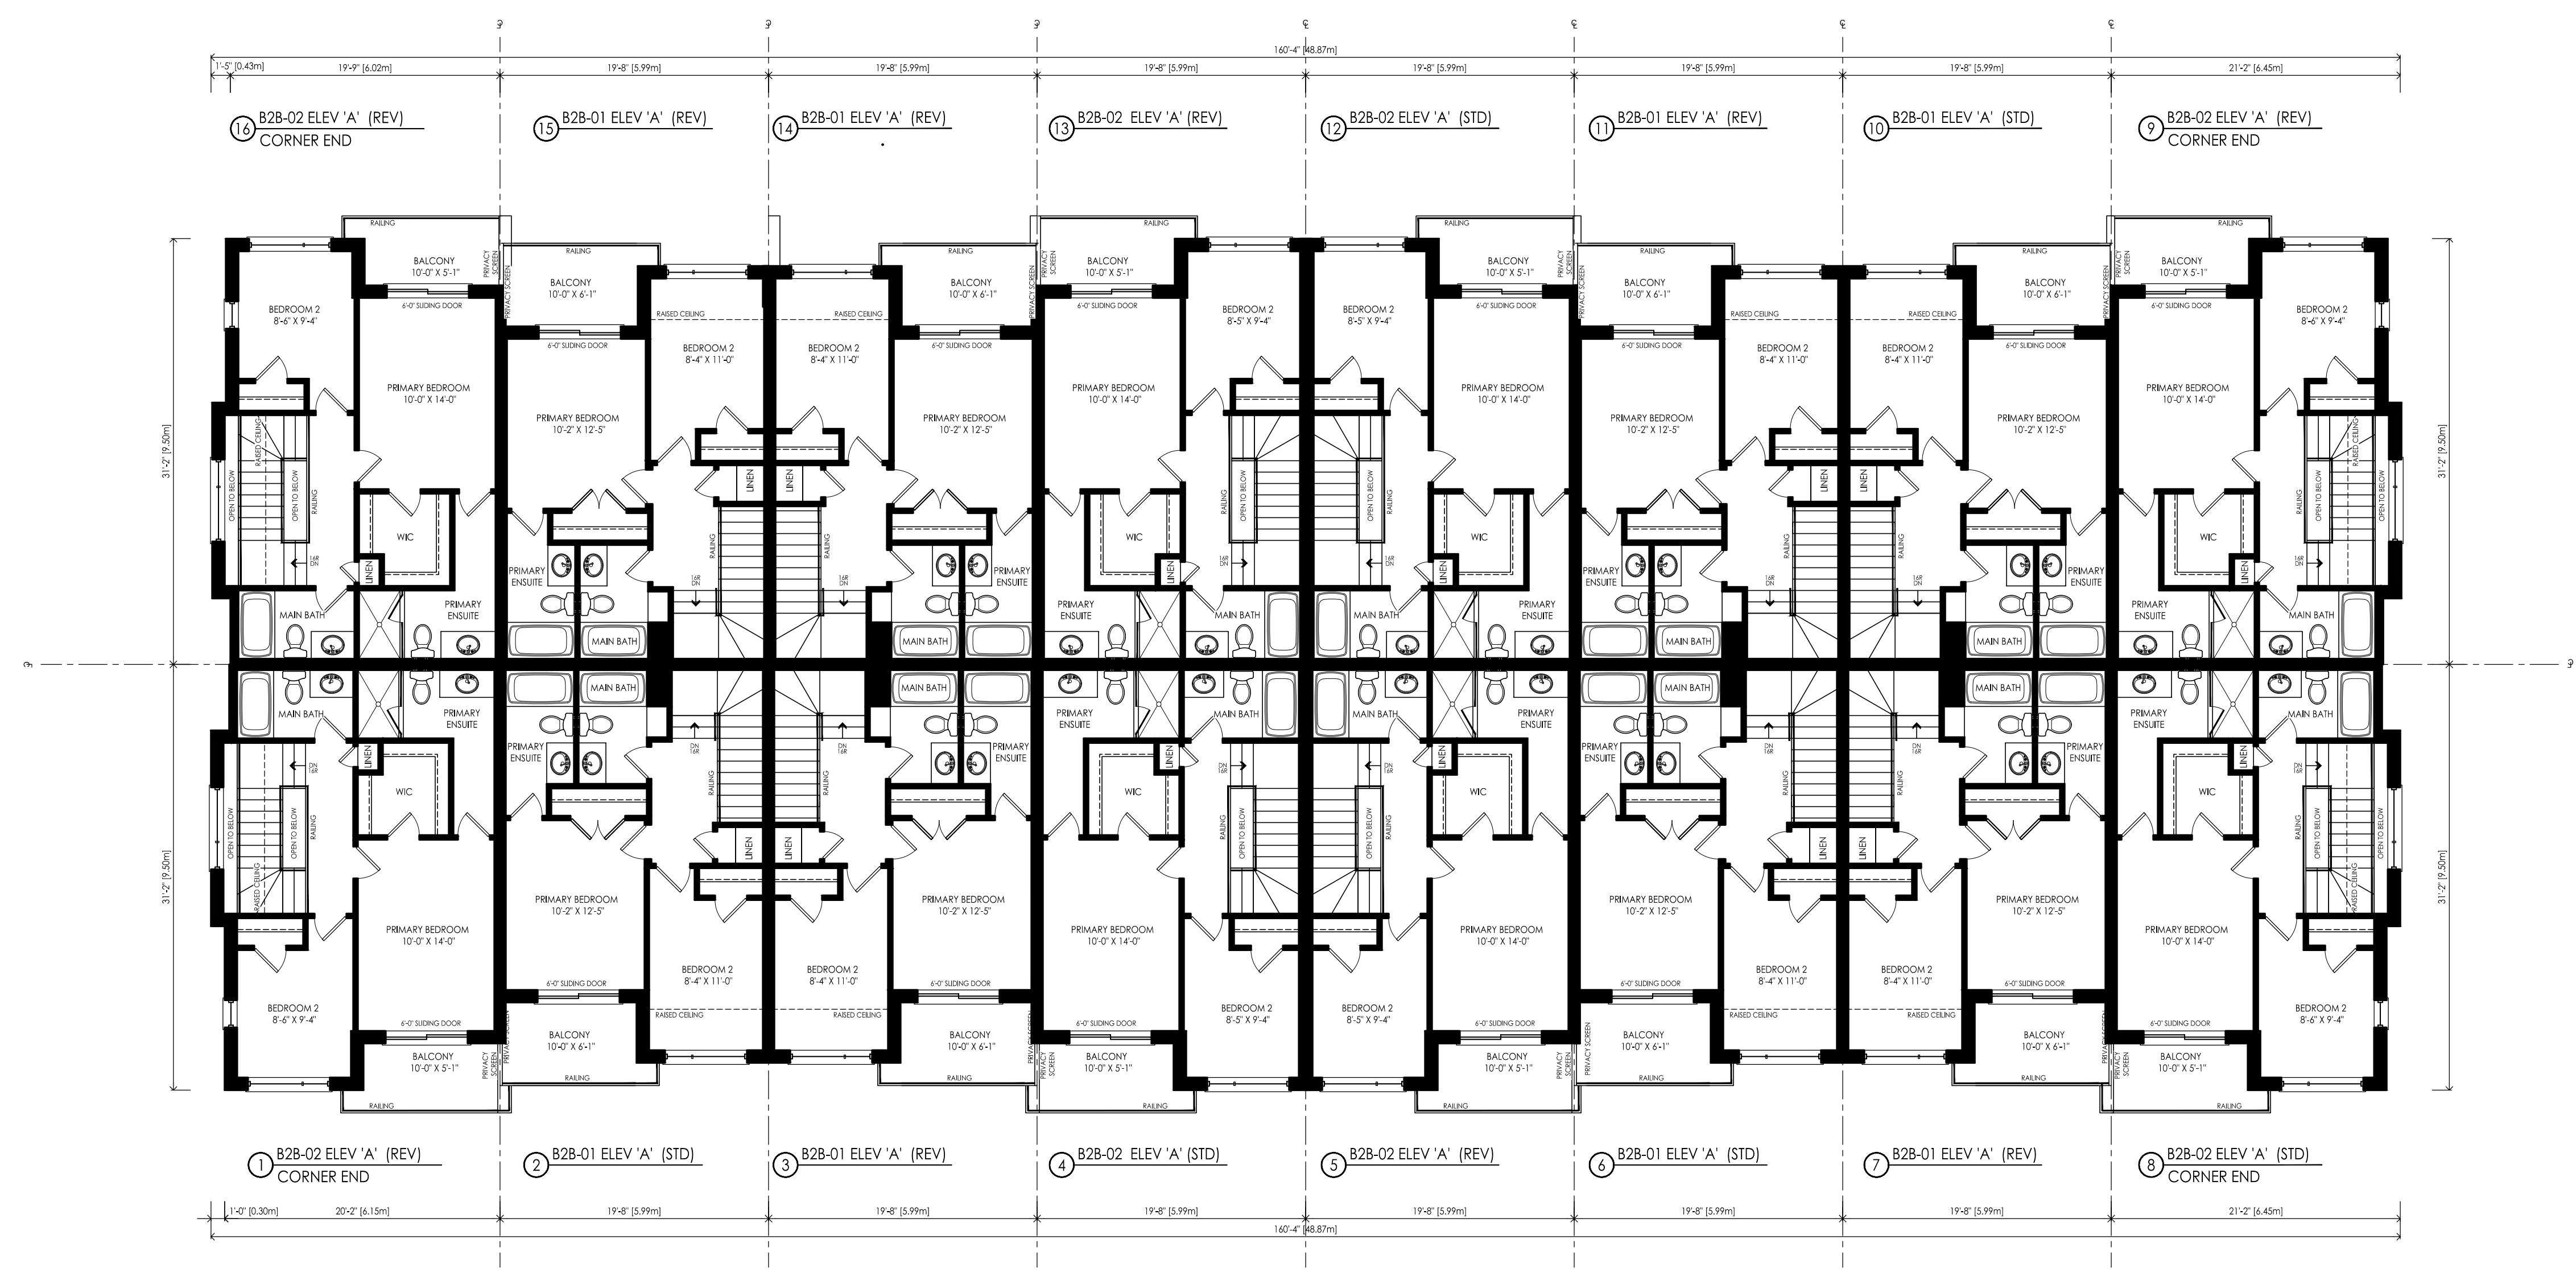

UPPER FLOOR PLAN- BLOCK 3

Client	Mosaik Homes
Project	Queensgate Site Plan Station
Model	BLOCK 3
Project #	24080
Scale	1/8" = 1'-0"
Page	B4

Revisions	Date	By	Check
1	2024-08-01	JM	JM

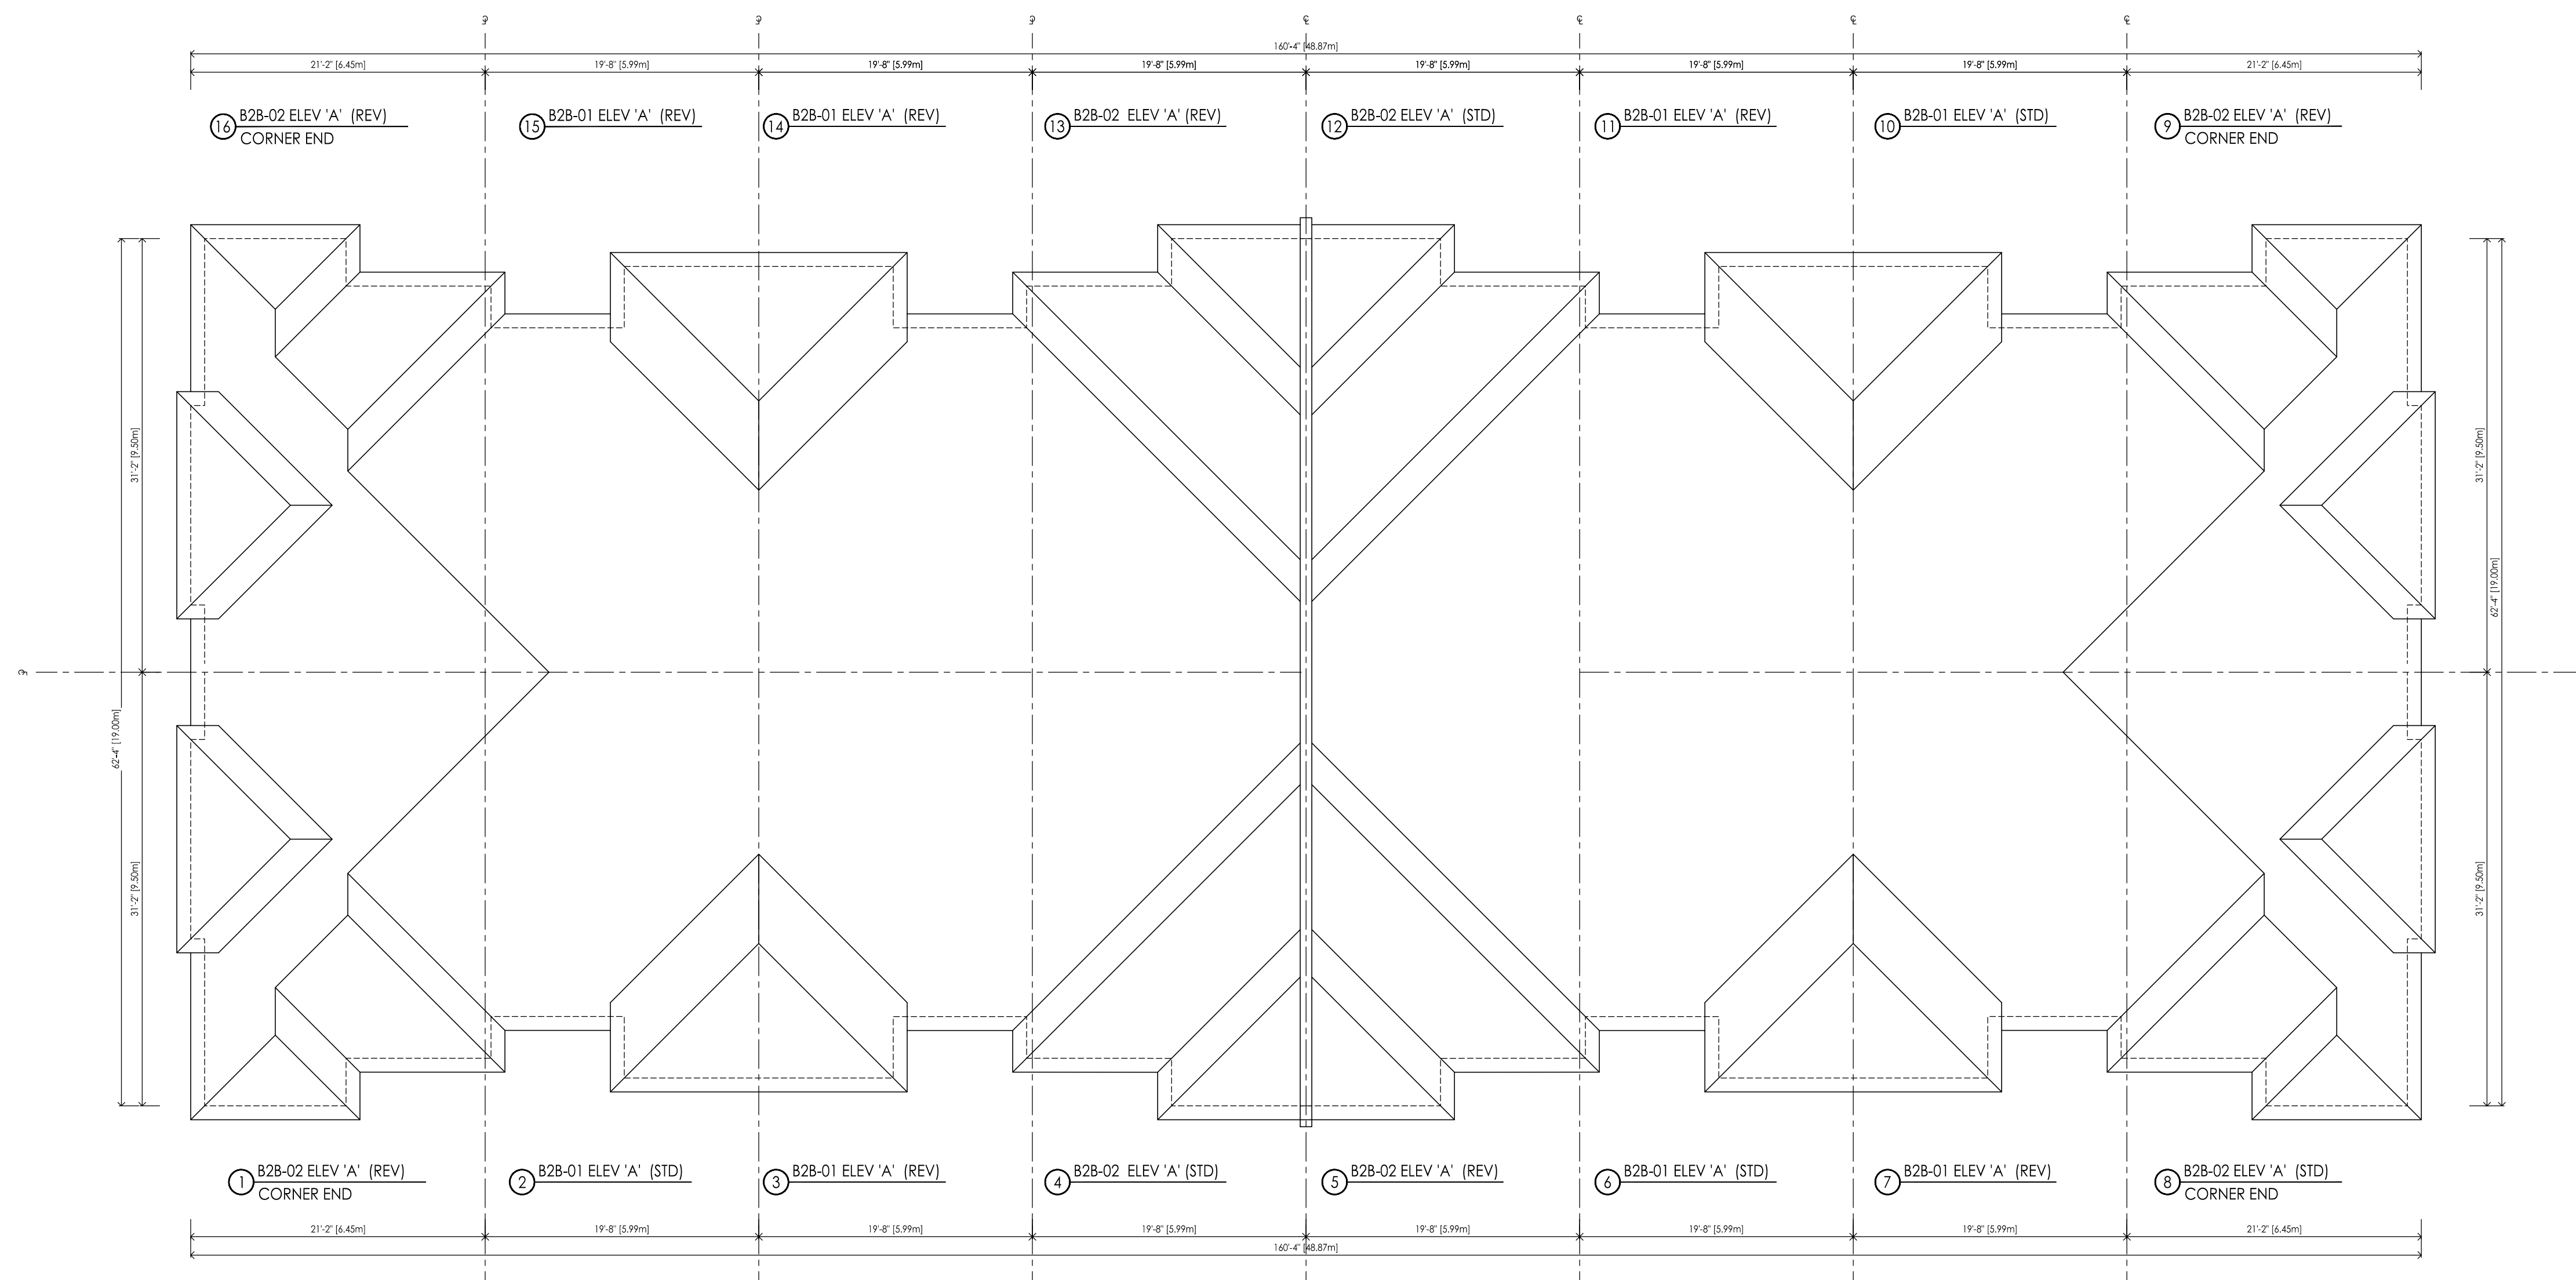

ROOF PLAN- BLOCK 3


Client	Mosaik Homes
Project	Queensgate Site Plan Station
Model	BLOCK 3
Project #	24080
Scale	1/8" = 1'0"
Page	B5

Revisions	Initials	Date




1 B2B-02 ELEV 'A' (REV) CORNER END
2 B2B-01 ELEV 'A' (STD)
3 B2B-01 ELEV 'A' (REV)
4 B2B-02 ELEV 'A' (STD)
5 B2B-02 ELEV 'A' (REV)
6 B2B-01 ELEV 'A' (STD)
7 B2B-01 ELEV 'A' (REV)
8 B2B-02 ELEV 'A' (STD) CORNER END

FRONT ELEVATION 'A'- BLOCK 3

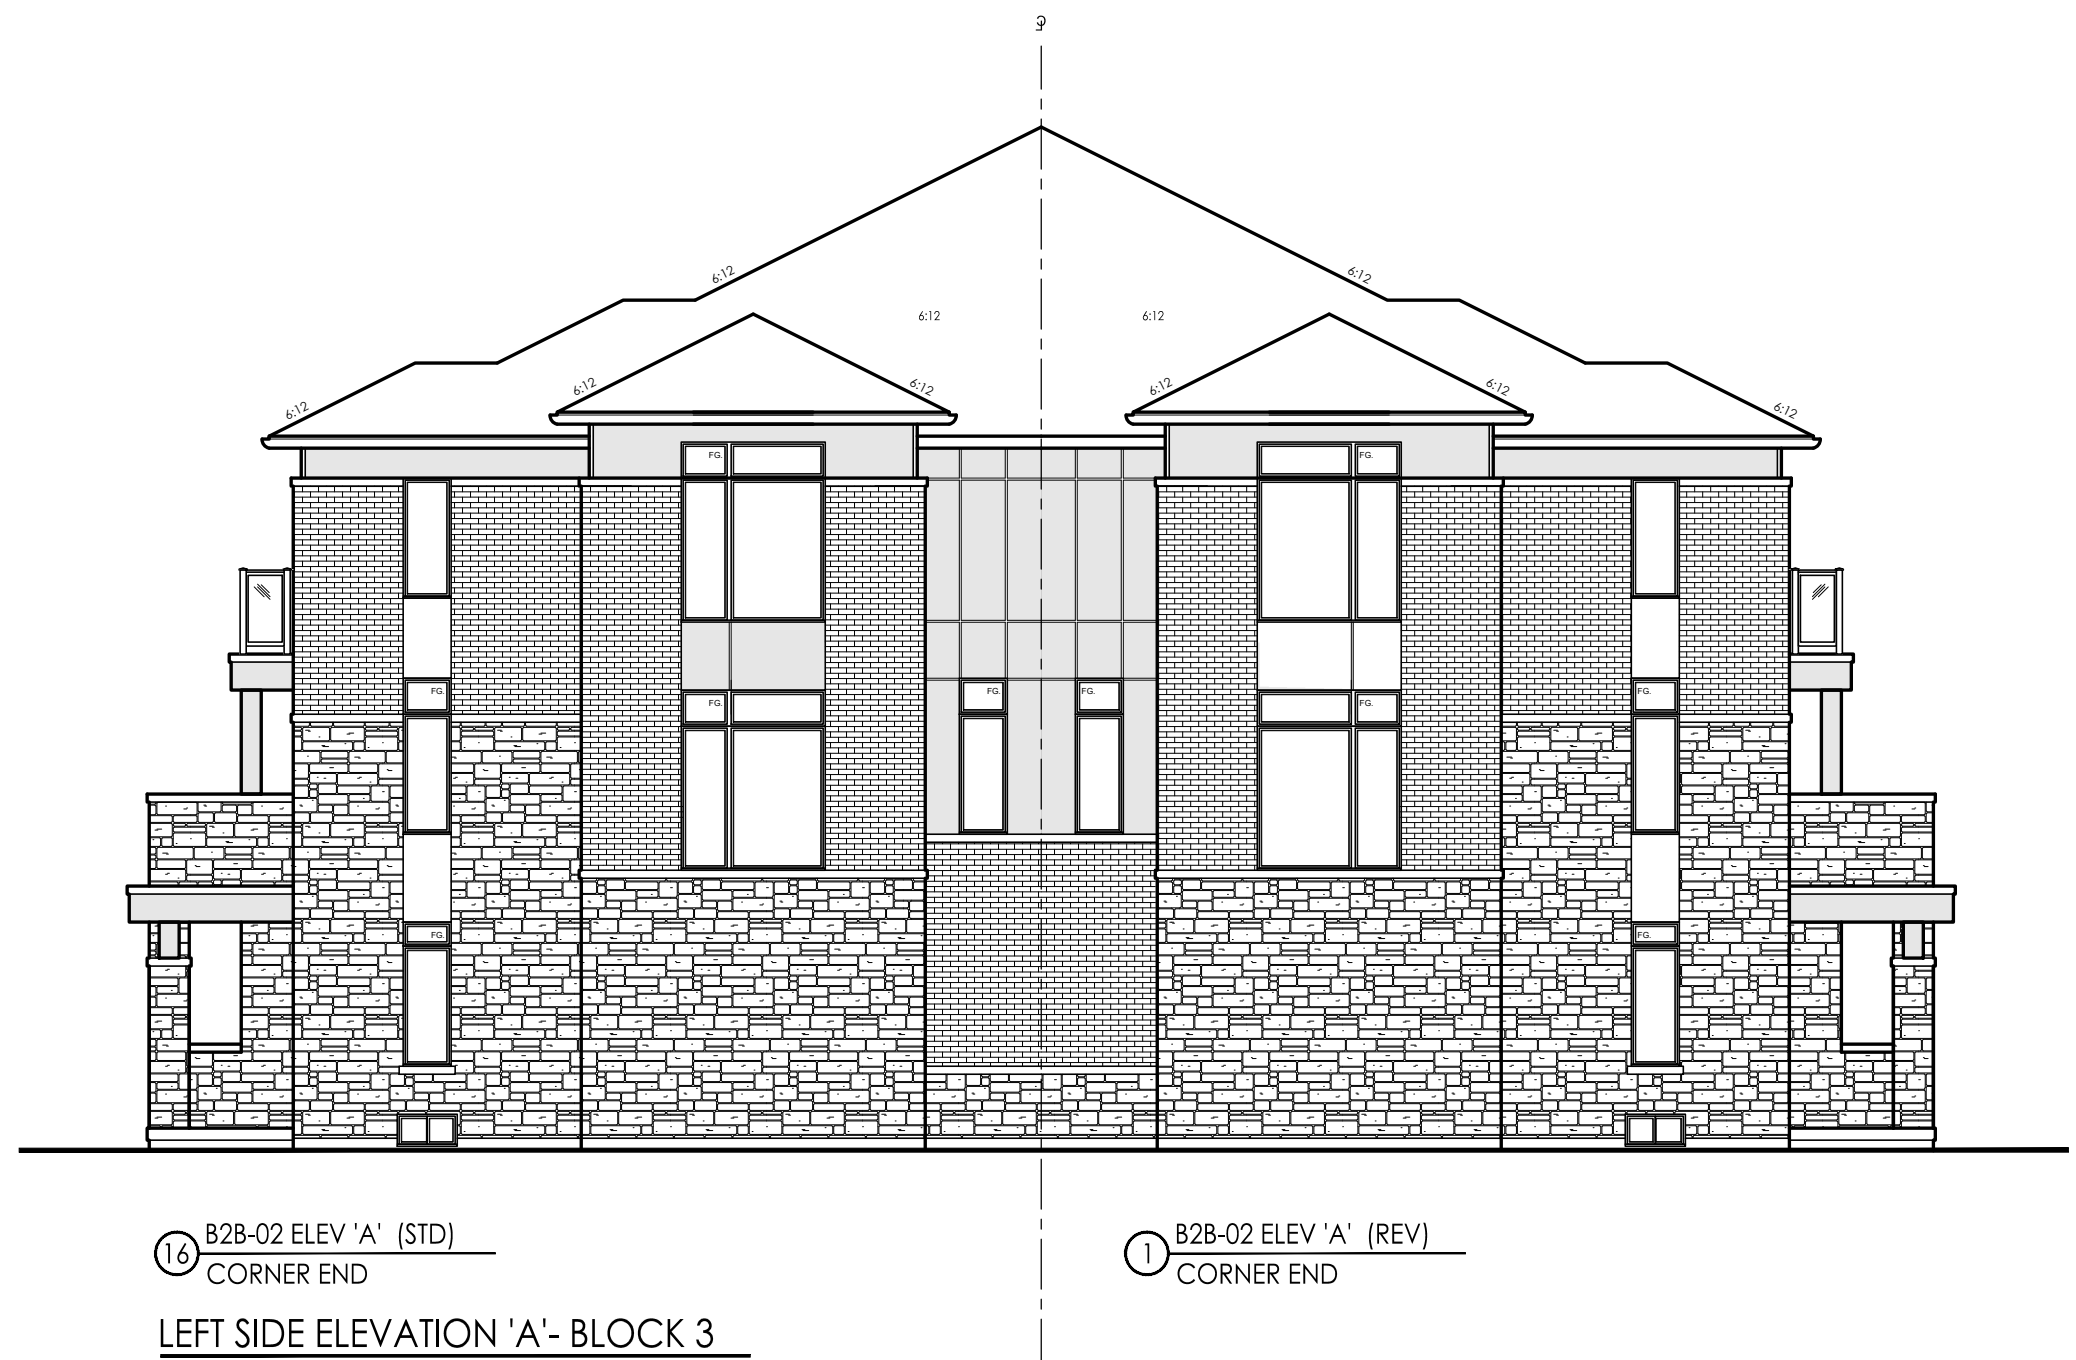

16 B2B-02 ELEV 'A' (STD) CORNER END
1 B2B-02 ELEV 'A' (REV) CORNER END

LEFT SIDE ELEVATION 'A'- BLOCK 3

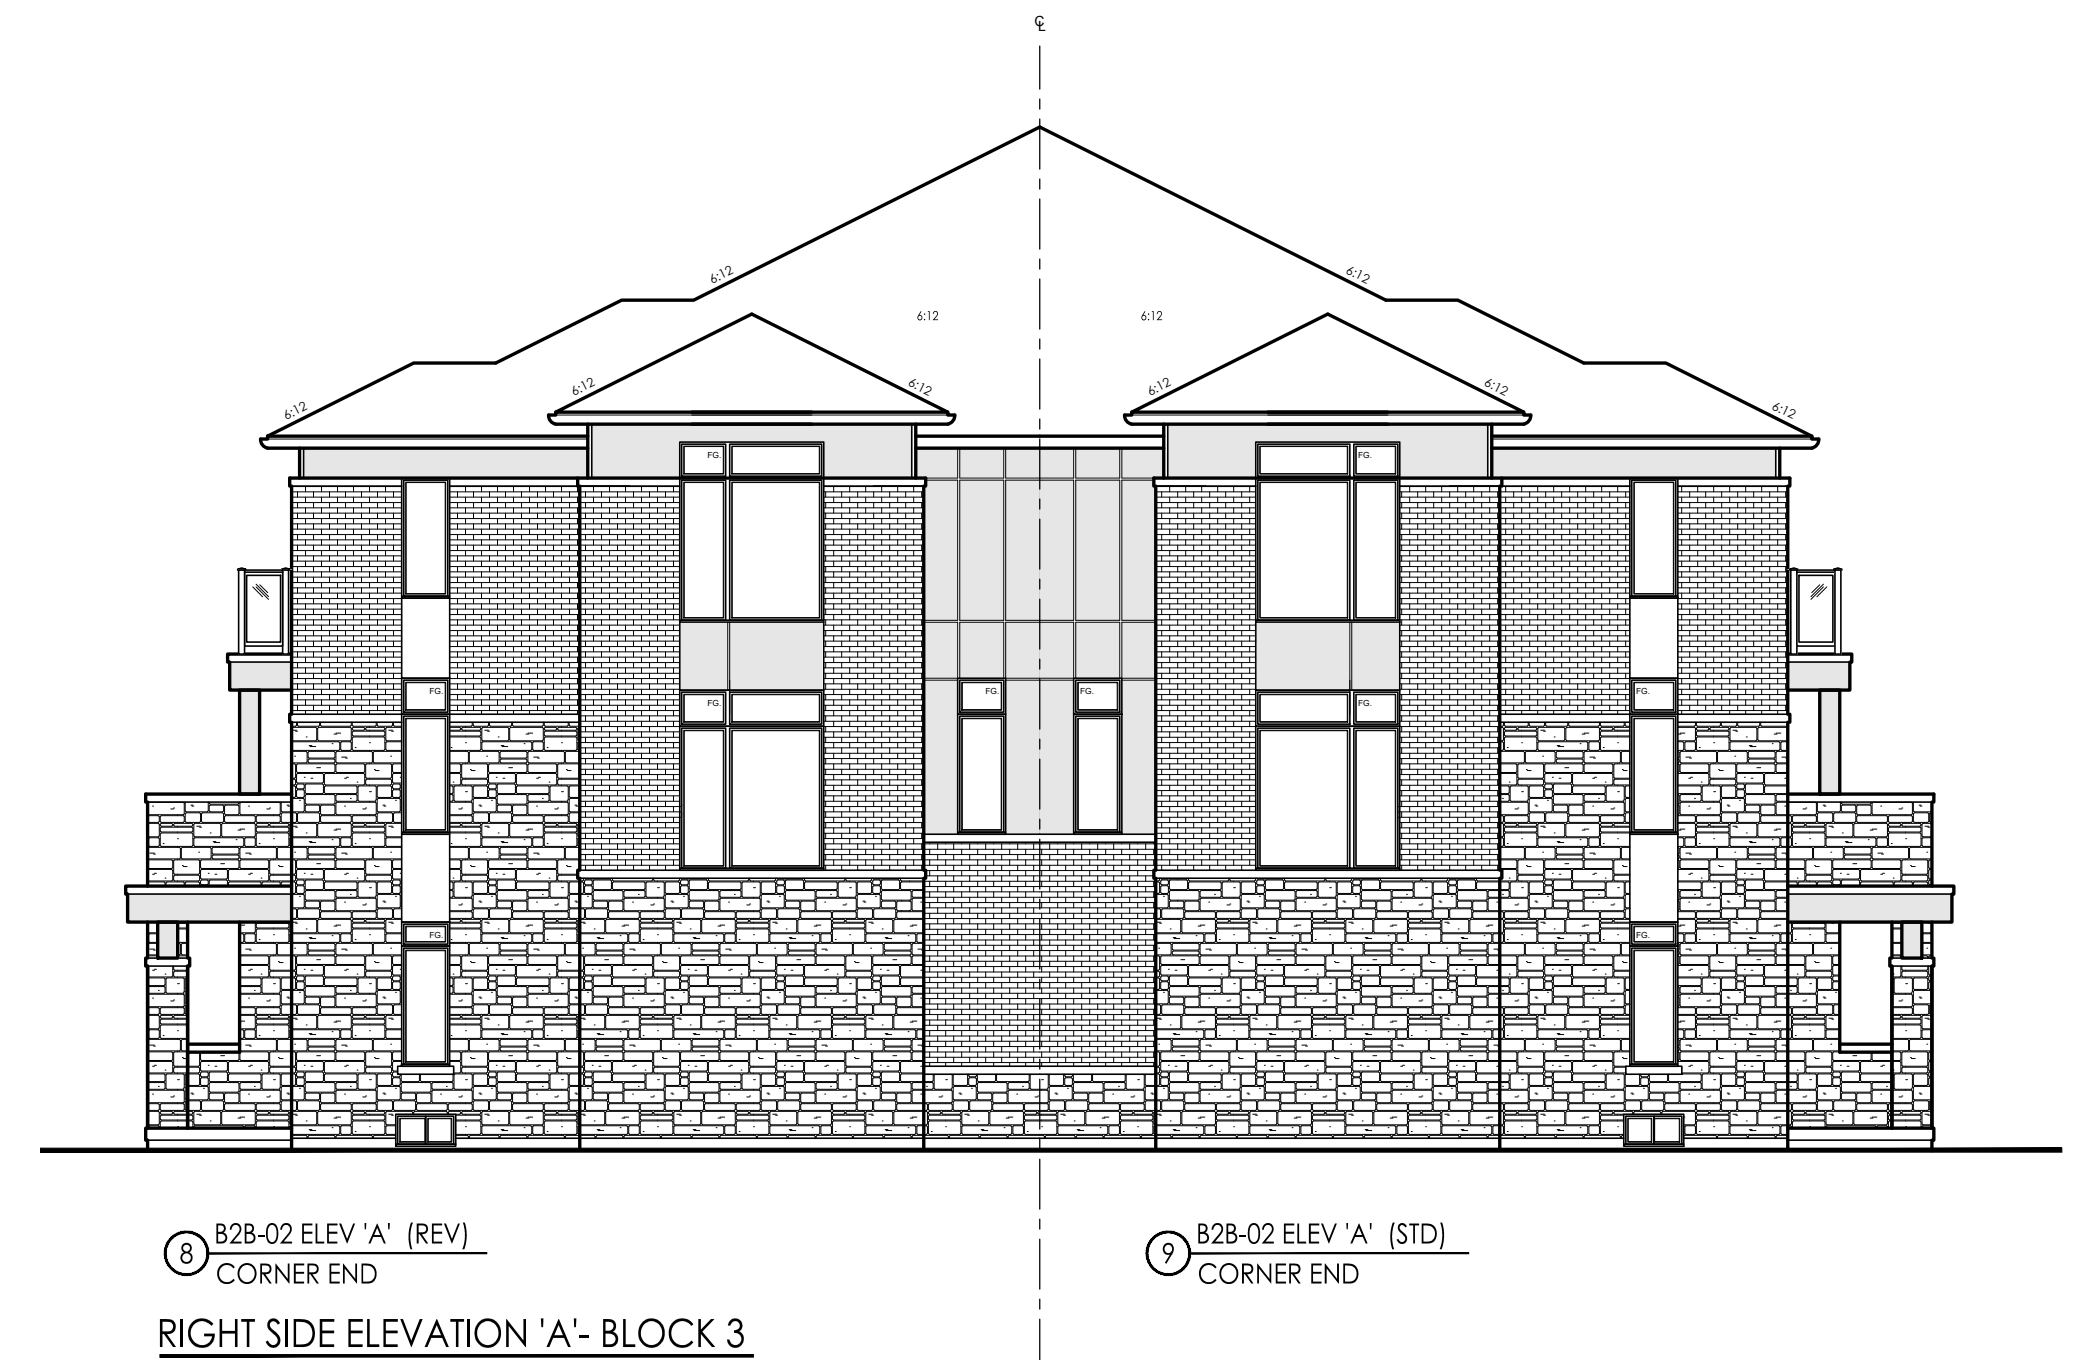

8 B2B-02 ELEV 'A' (REV) CORNER END
9 B2B-02 ELEV 'A' (STD) CORNER END

RIGHT SIDE ELEVATION 'A'- BLOCK 3



1 B2B-02 ELEV 'A' (REV) CORNER END
2 B2B-01 ELEV 'A' (STD)
3 B2B-01 ELEV 'A' (REV)
4 B2B-02 ELEV 'A' (STD)
5 B2B-02 ELEV 'A' (REV)
6 B2B-01 ELEV 'A' (STD)
7 B2B-01 ELEV 'A' (REV)
8 B2B-02 ELEV 'A' (STD) CORNER END

FRONT ELEVATION 'A'- BLOCK 3

Client	Mosaik Homes
Project	Queensgate Site Plan Station
Model	BLOCK 3
Project #	24080
Scale	1/8" = 1'0"
Page	B6

Revisions	Issued	Date
1	DESIGN FOR REVIEW	1/11/24