

Client  
Mosaik Homes

Project  
Queensgate Site Plan  
Block


Model  
**BLOCK 5**

Project #  
24080

Scale  
1/8" = 1'0"


Page  
B1

Revisions	Initials	Date
1	DESIGN FOR REVIEW	

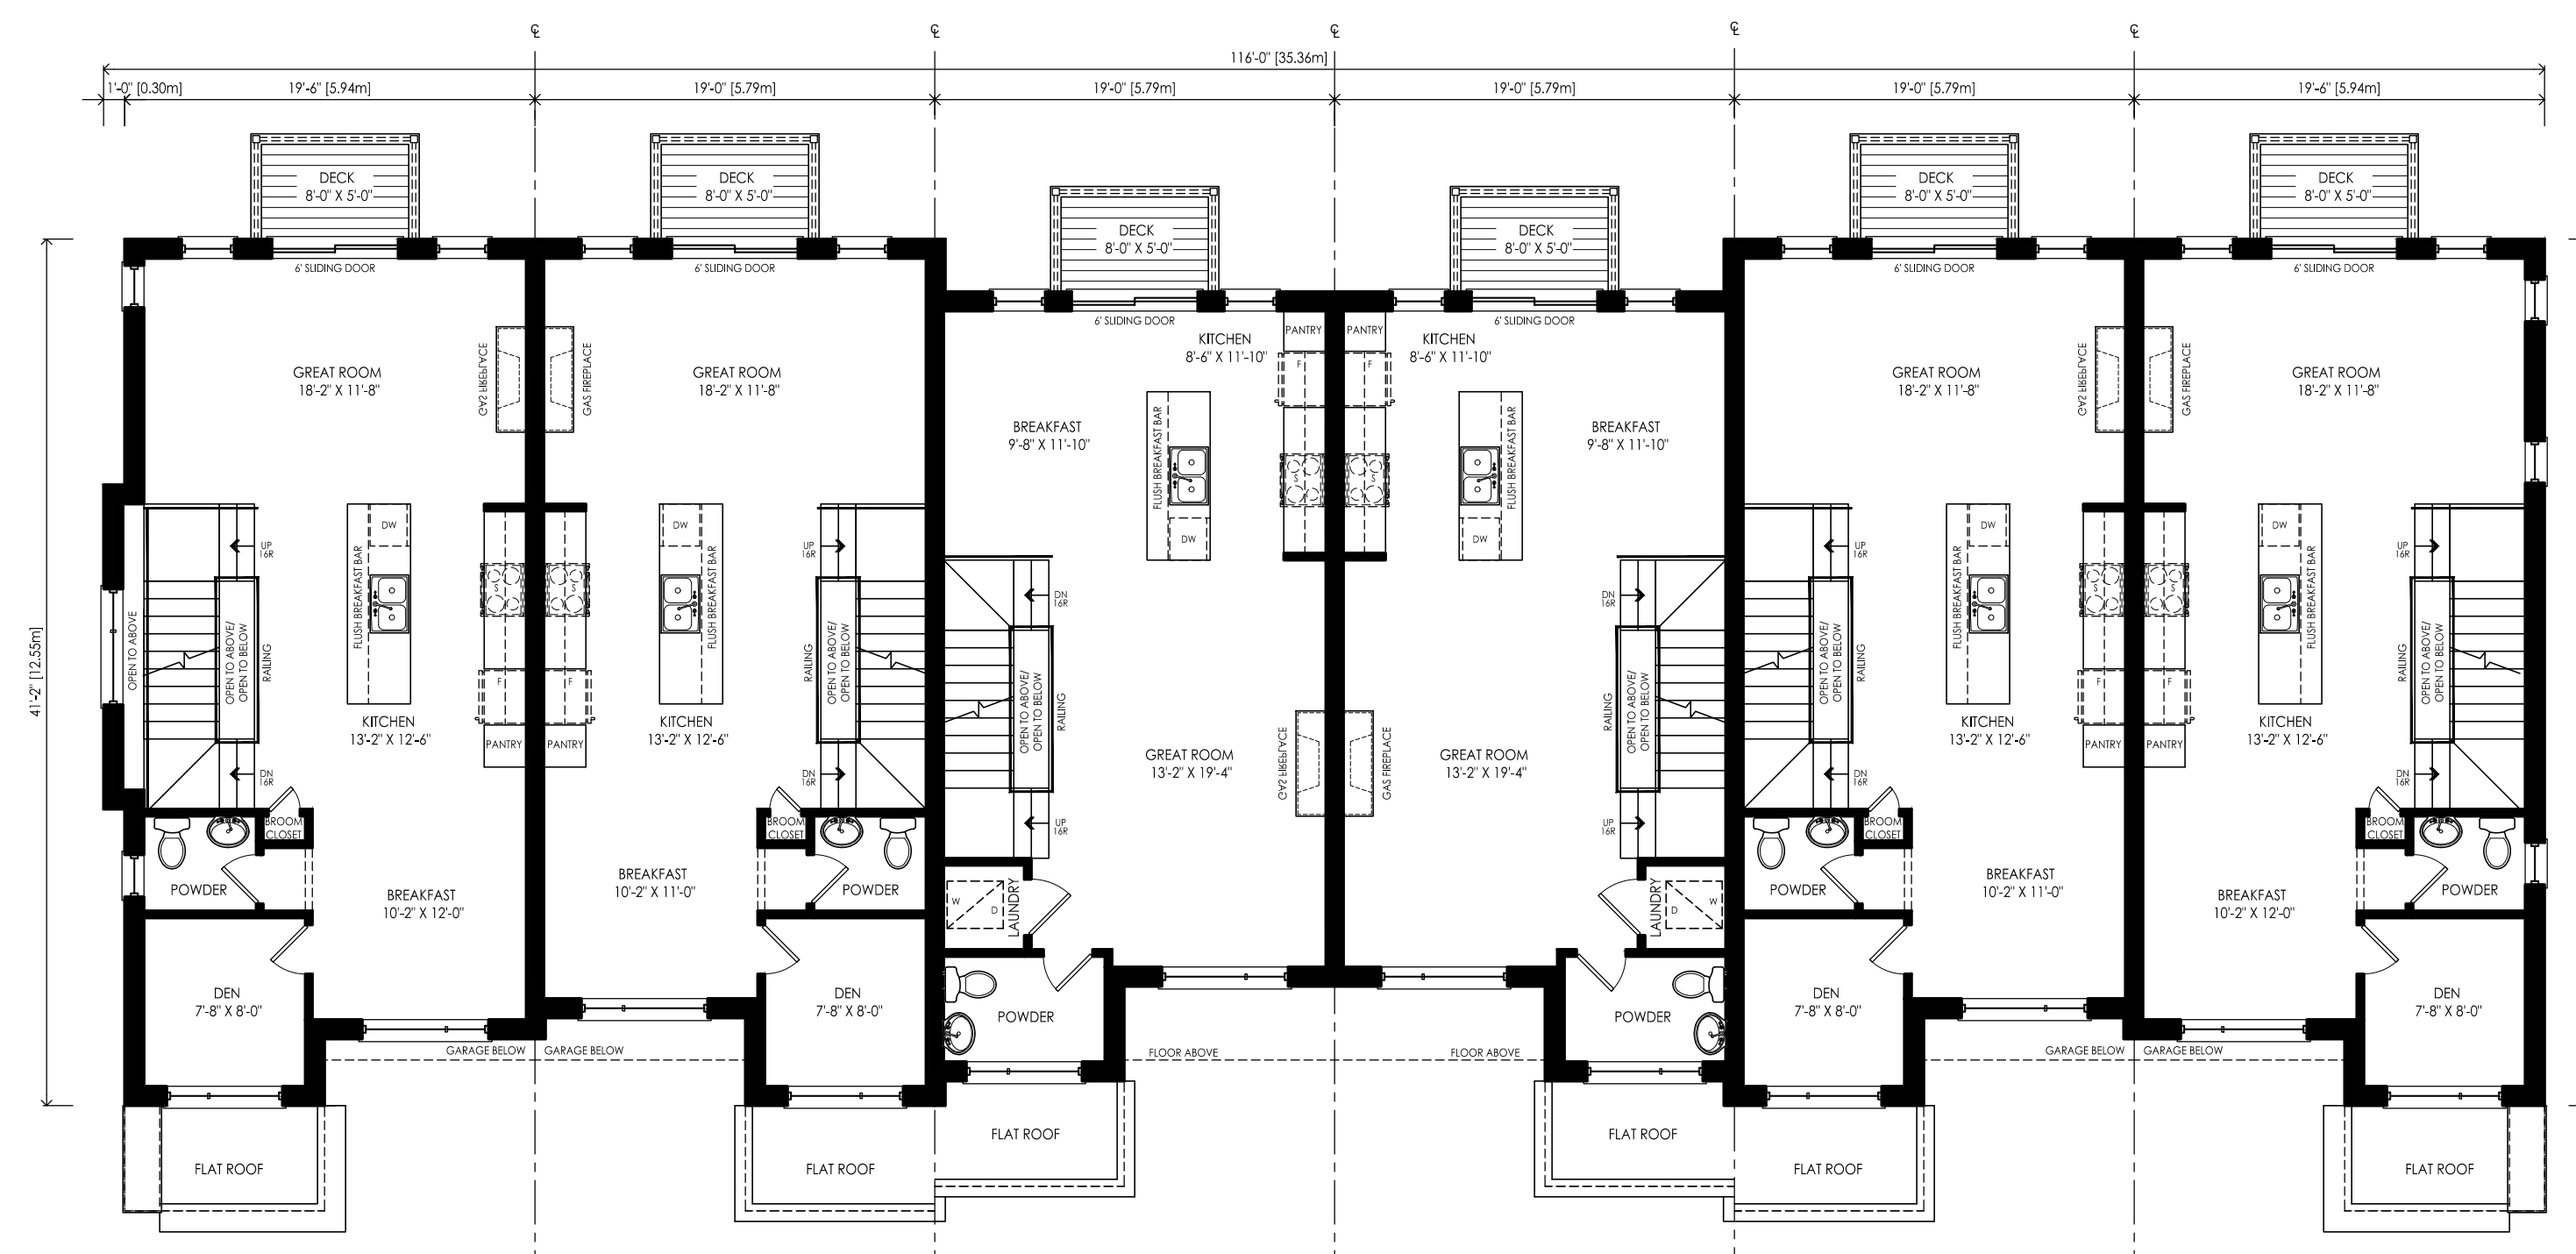

① TH-02 ELEV 'A2' (REV) SIDE UPGRADE    ② TH-02 ELEV 'A' (STD)    ③ TH-01 ELEV 'A' (REV)    ④ TH-01 ELEV 'A' (STD)    ⑤ TH-02 ELEV 'A' (REV)    ⑥ TH-02 ELEV 'A2' - INTERIOR END (STD)

**MAIN FLOOR PLAN ELEV 'A'**


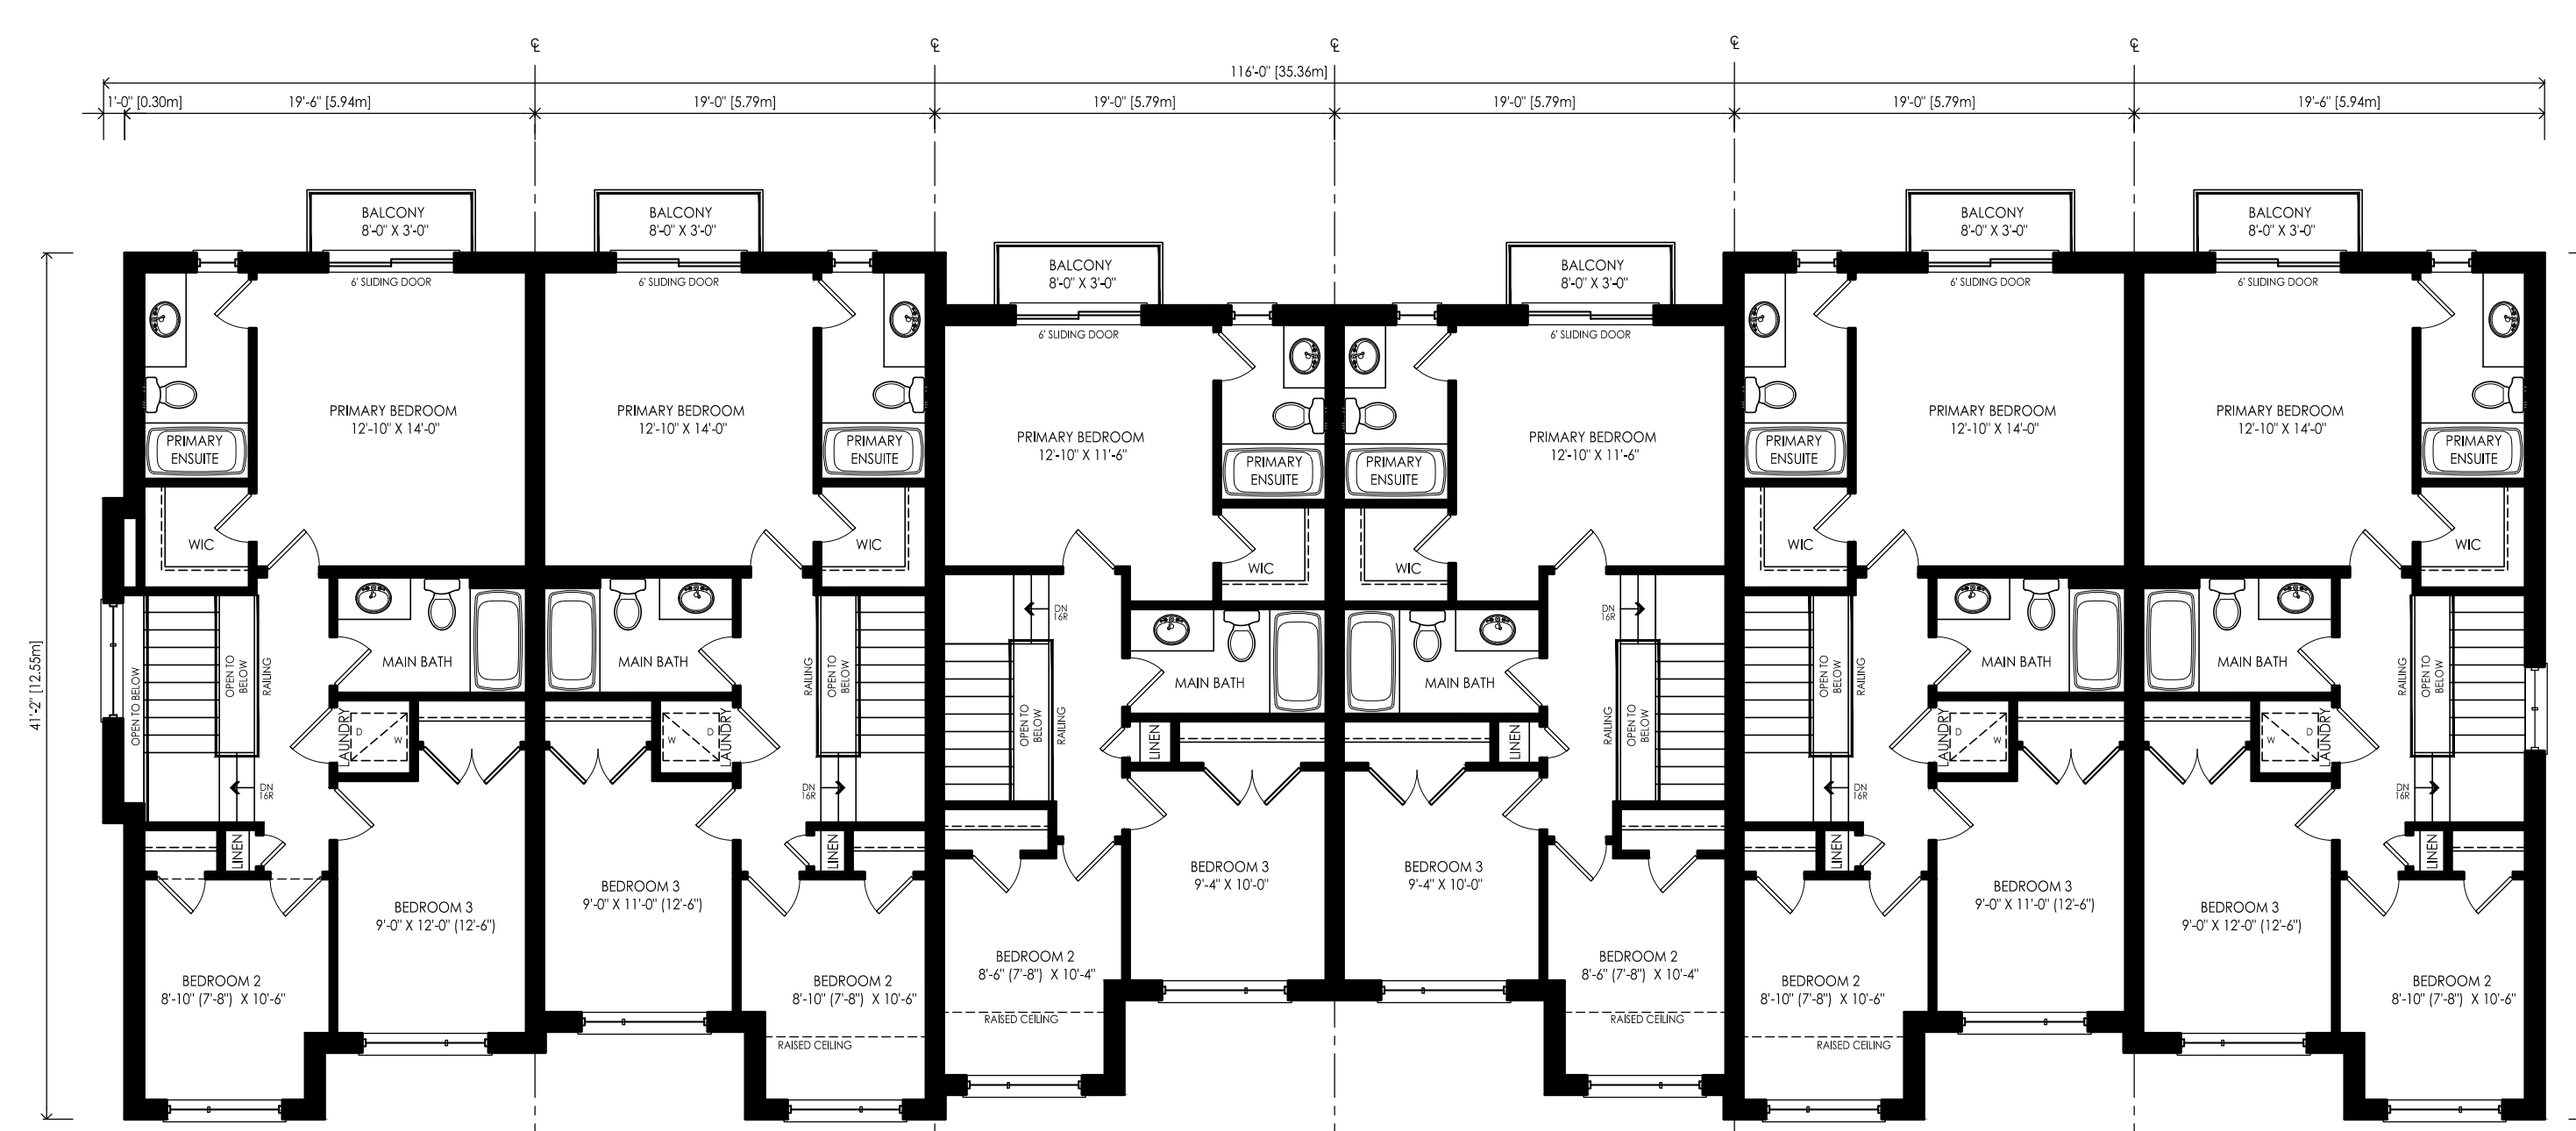



① TH-02 ELEV 'A2' (REV) SIDE UPGRADE    ② TH-02 ELEV 'A' (STD)    ③ TH-01 ELEV 'A' (REV)    ④ TH-01 ELEV 'A' (STD)    ⑤ TH-02 ELEV 'A' (REV)    ⑥ TH-02 ELEV 'A2' - INTERIOR END (STD)

**UPPER FLOOR PLAN ELEV 'A'**

Client: Mosaik Homes  
Project: Queensgate Site Plan Station  
Model: BLOCK 5  
Project #: 24080  
Scale: 1/8" = 1'-0"  
Page:

Revisions	Initials	Date
1	ASAD FOR REVIEW	

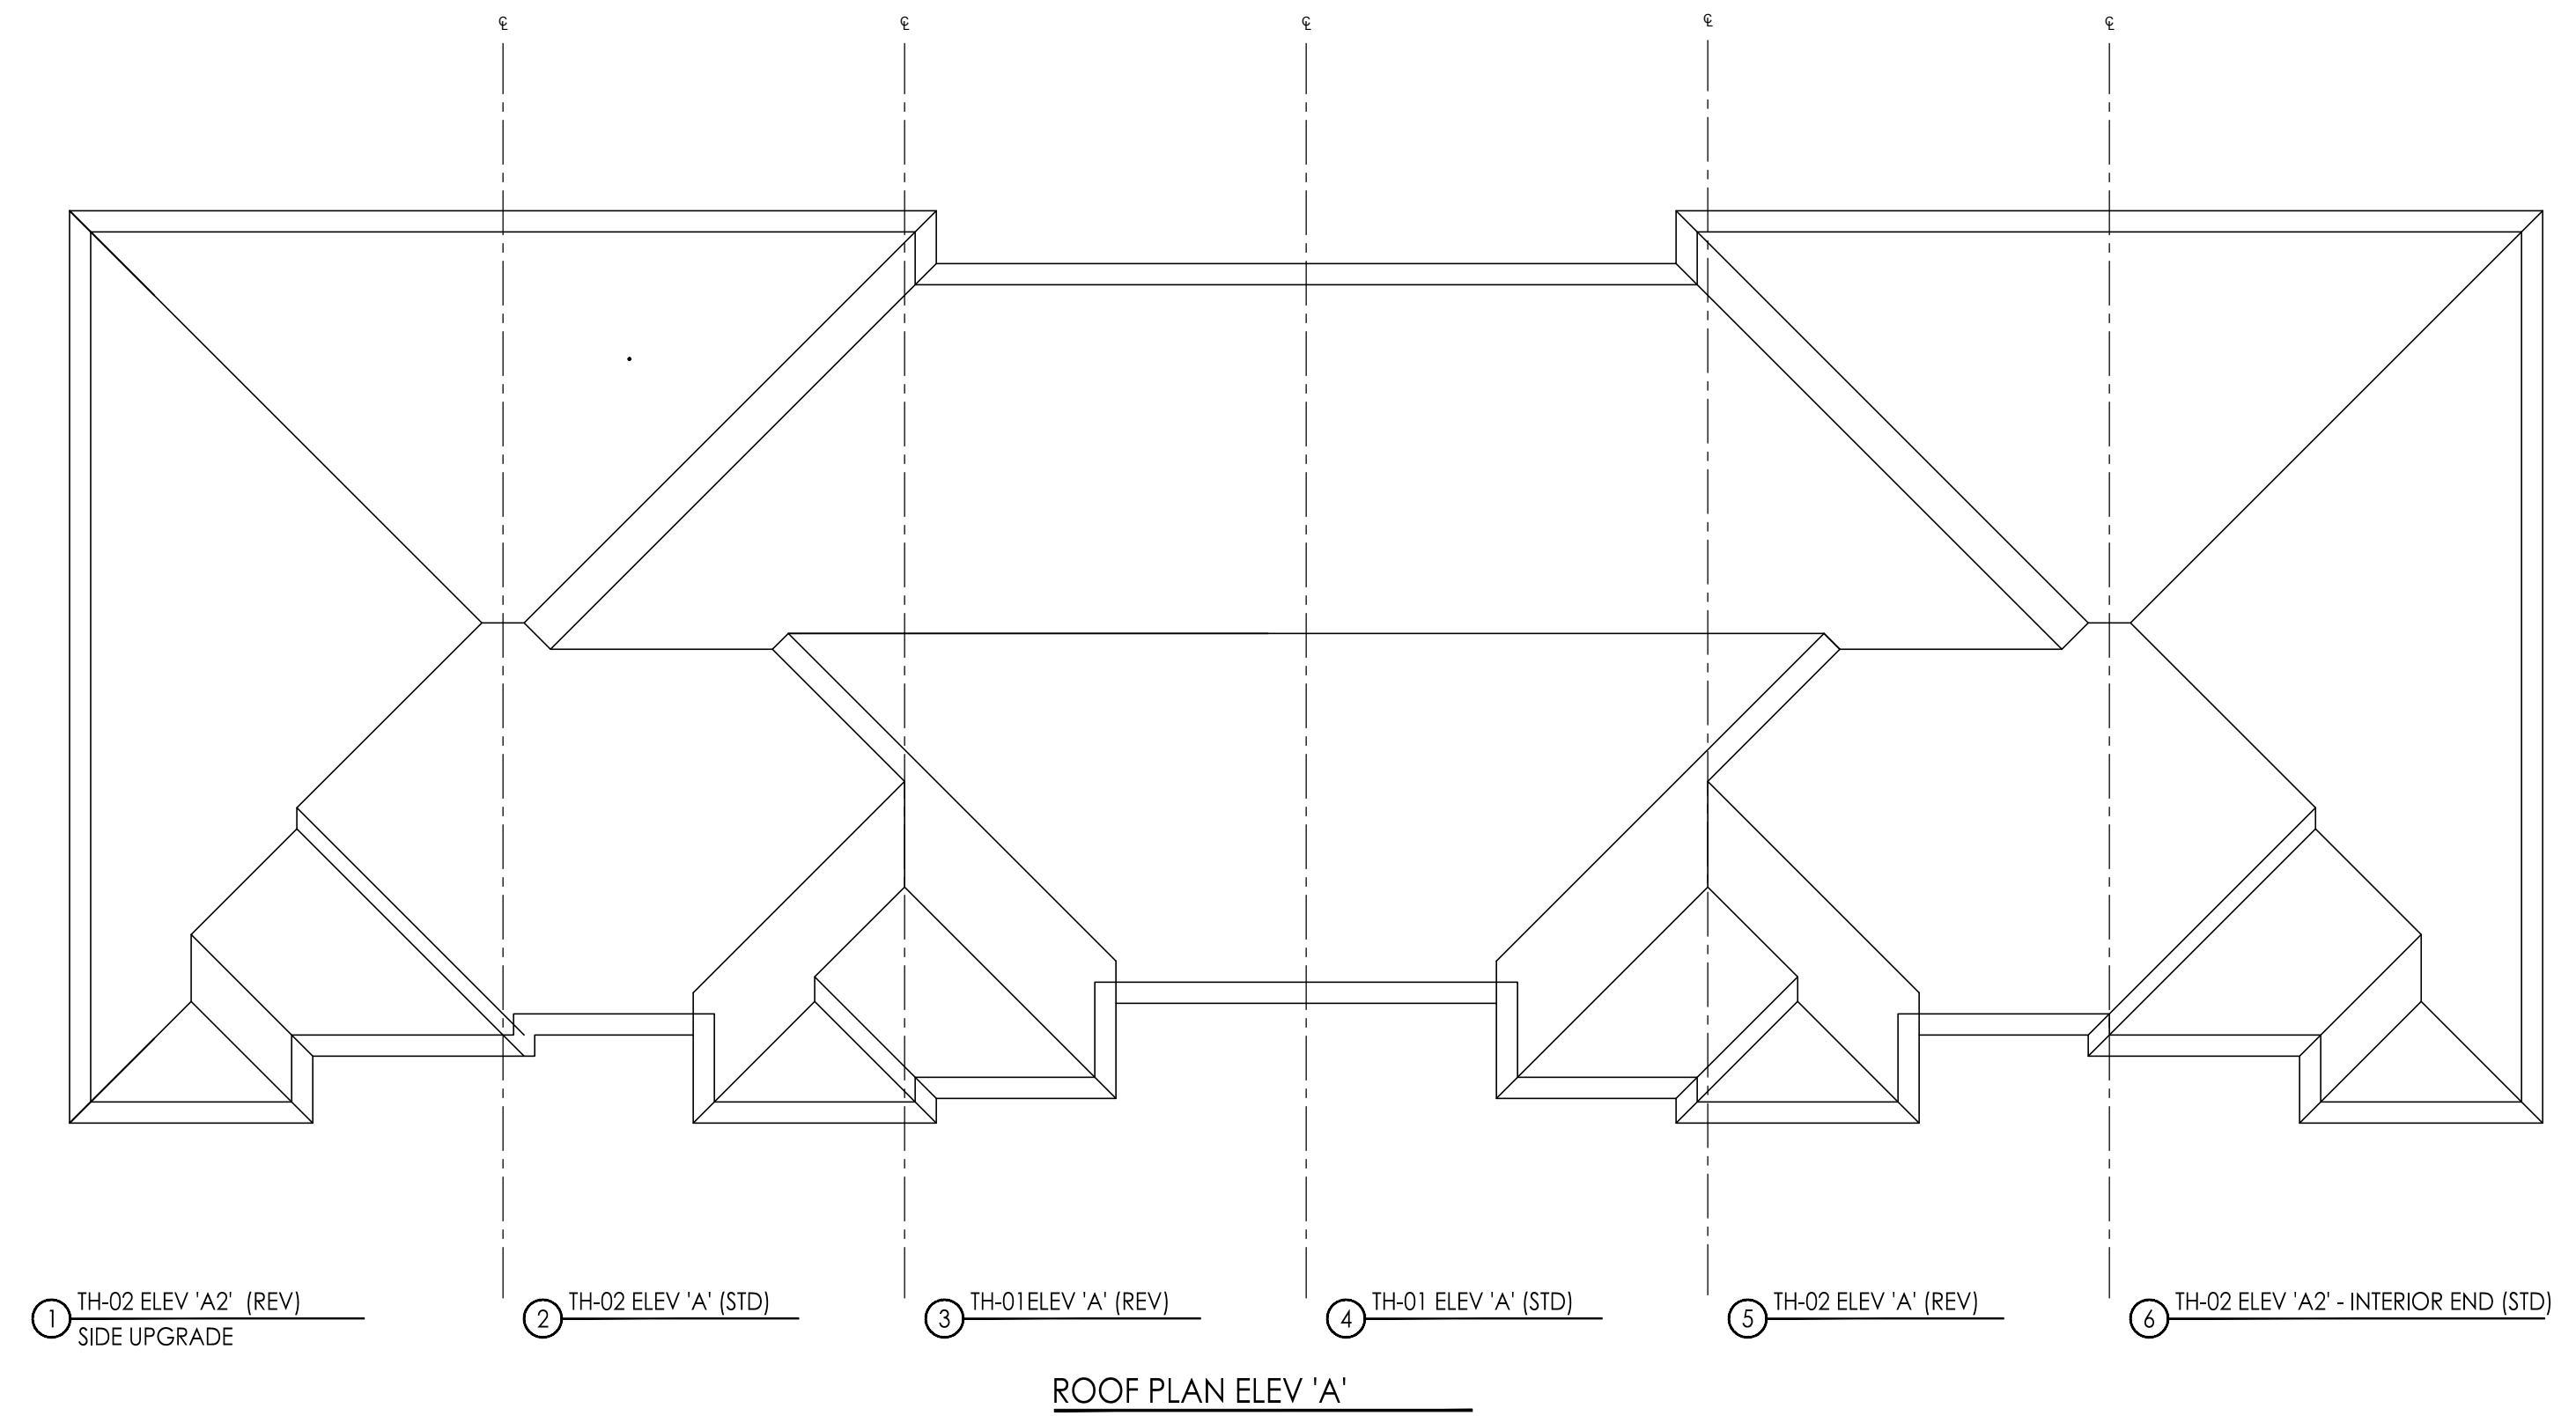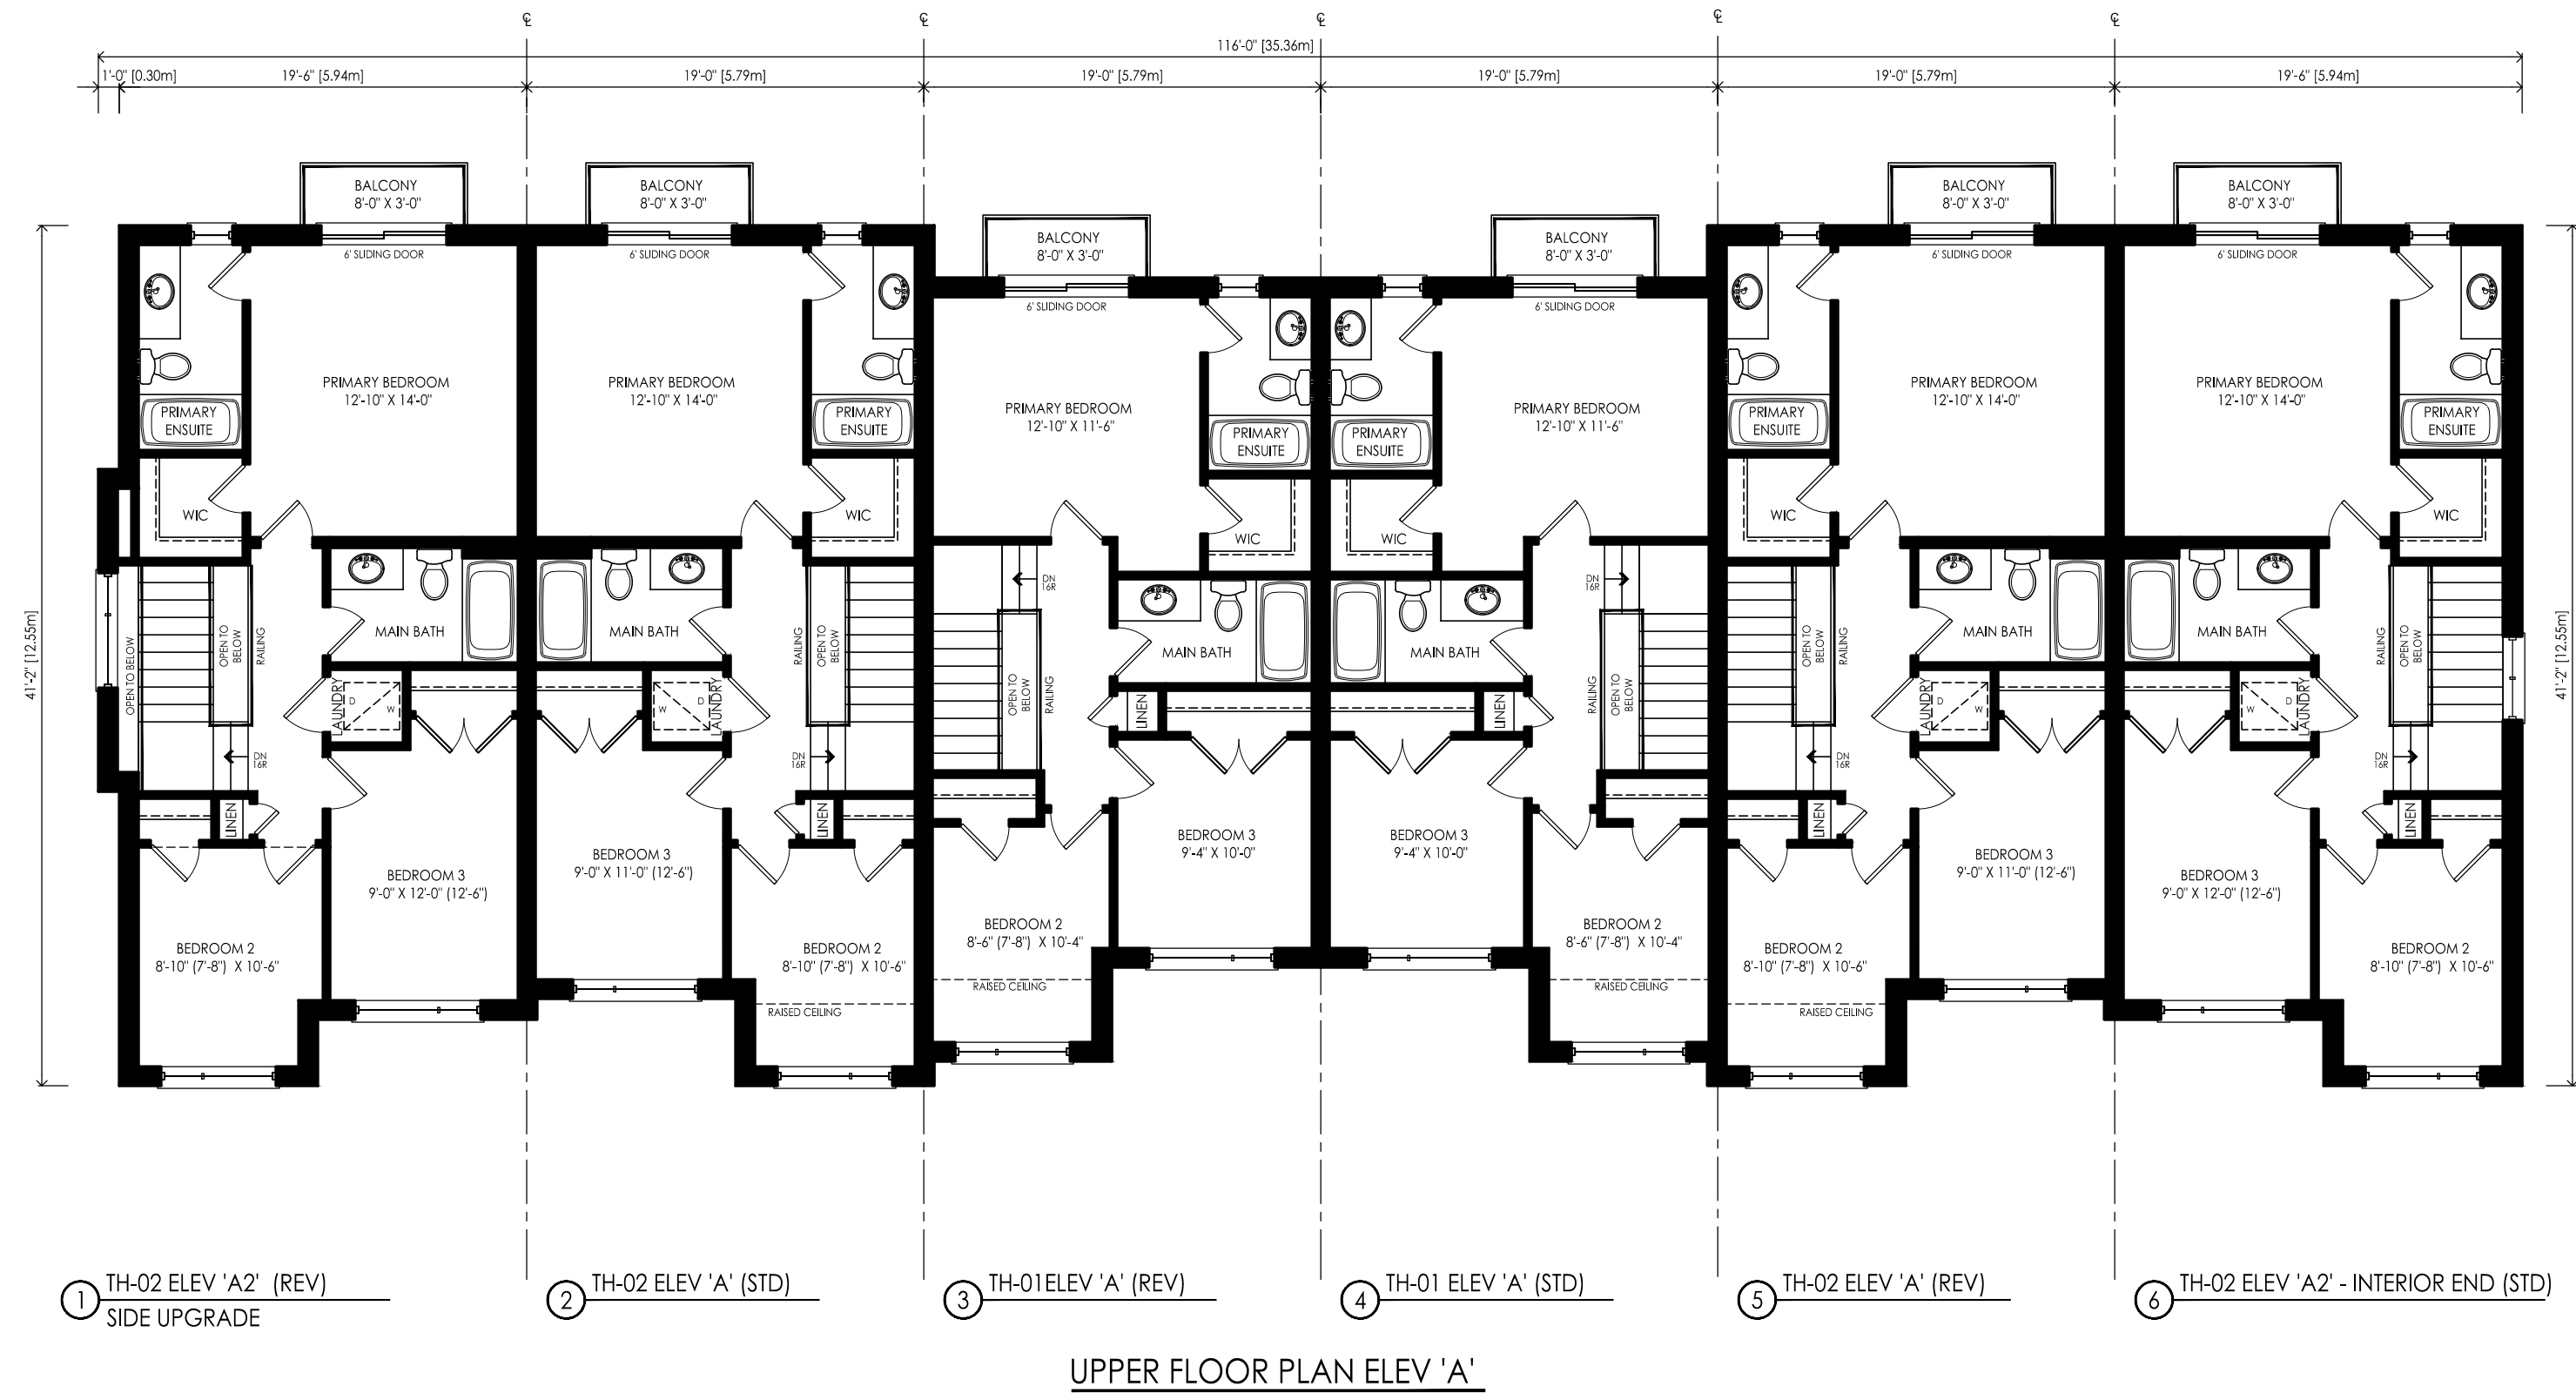

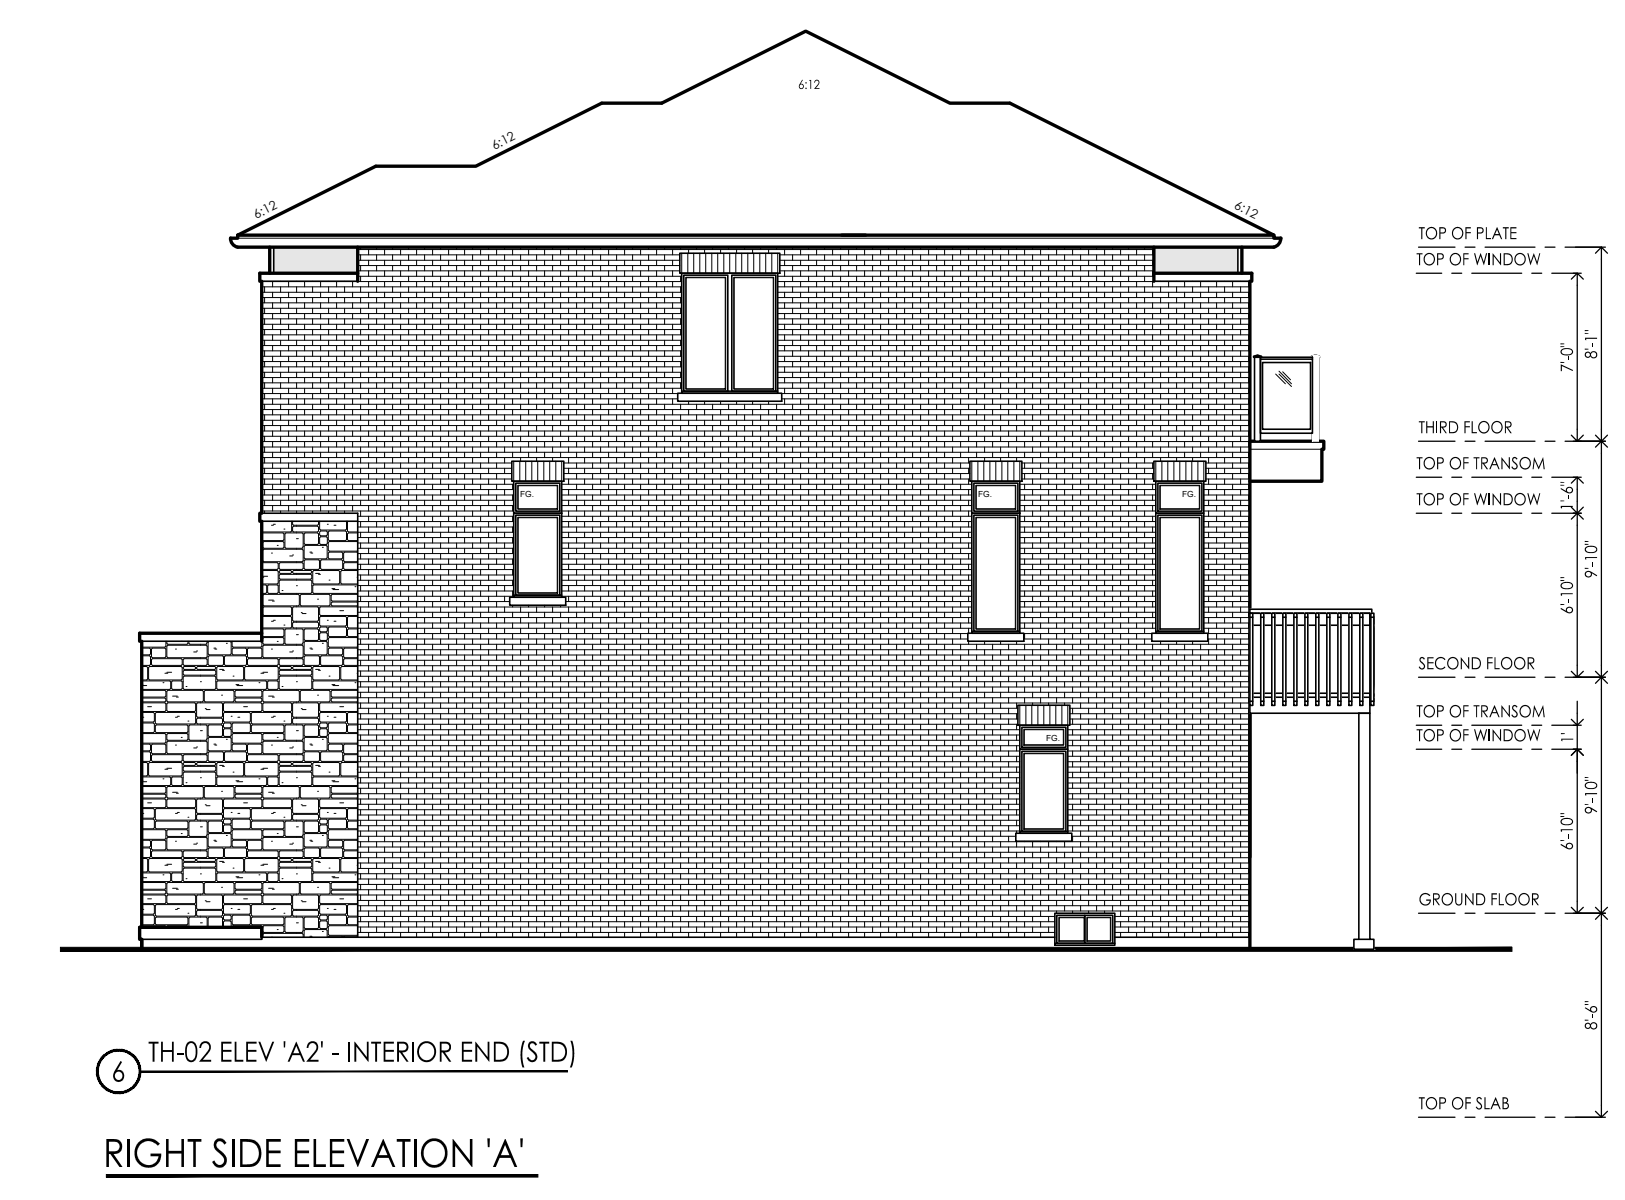

Revisions	Info	Date
1	ISSUED FOR REVIEW	11/10/2024