



BUILDING AREA
5971 S.F. (554.72 m2)


TOWN OF CALEDON
PLANNING
RECEIVED
Dec 22, 2023

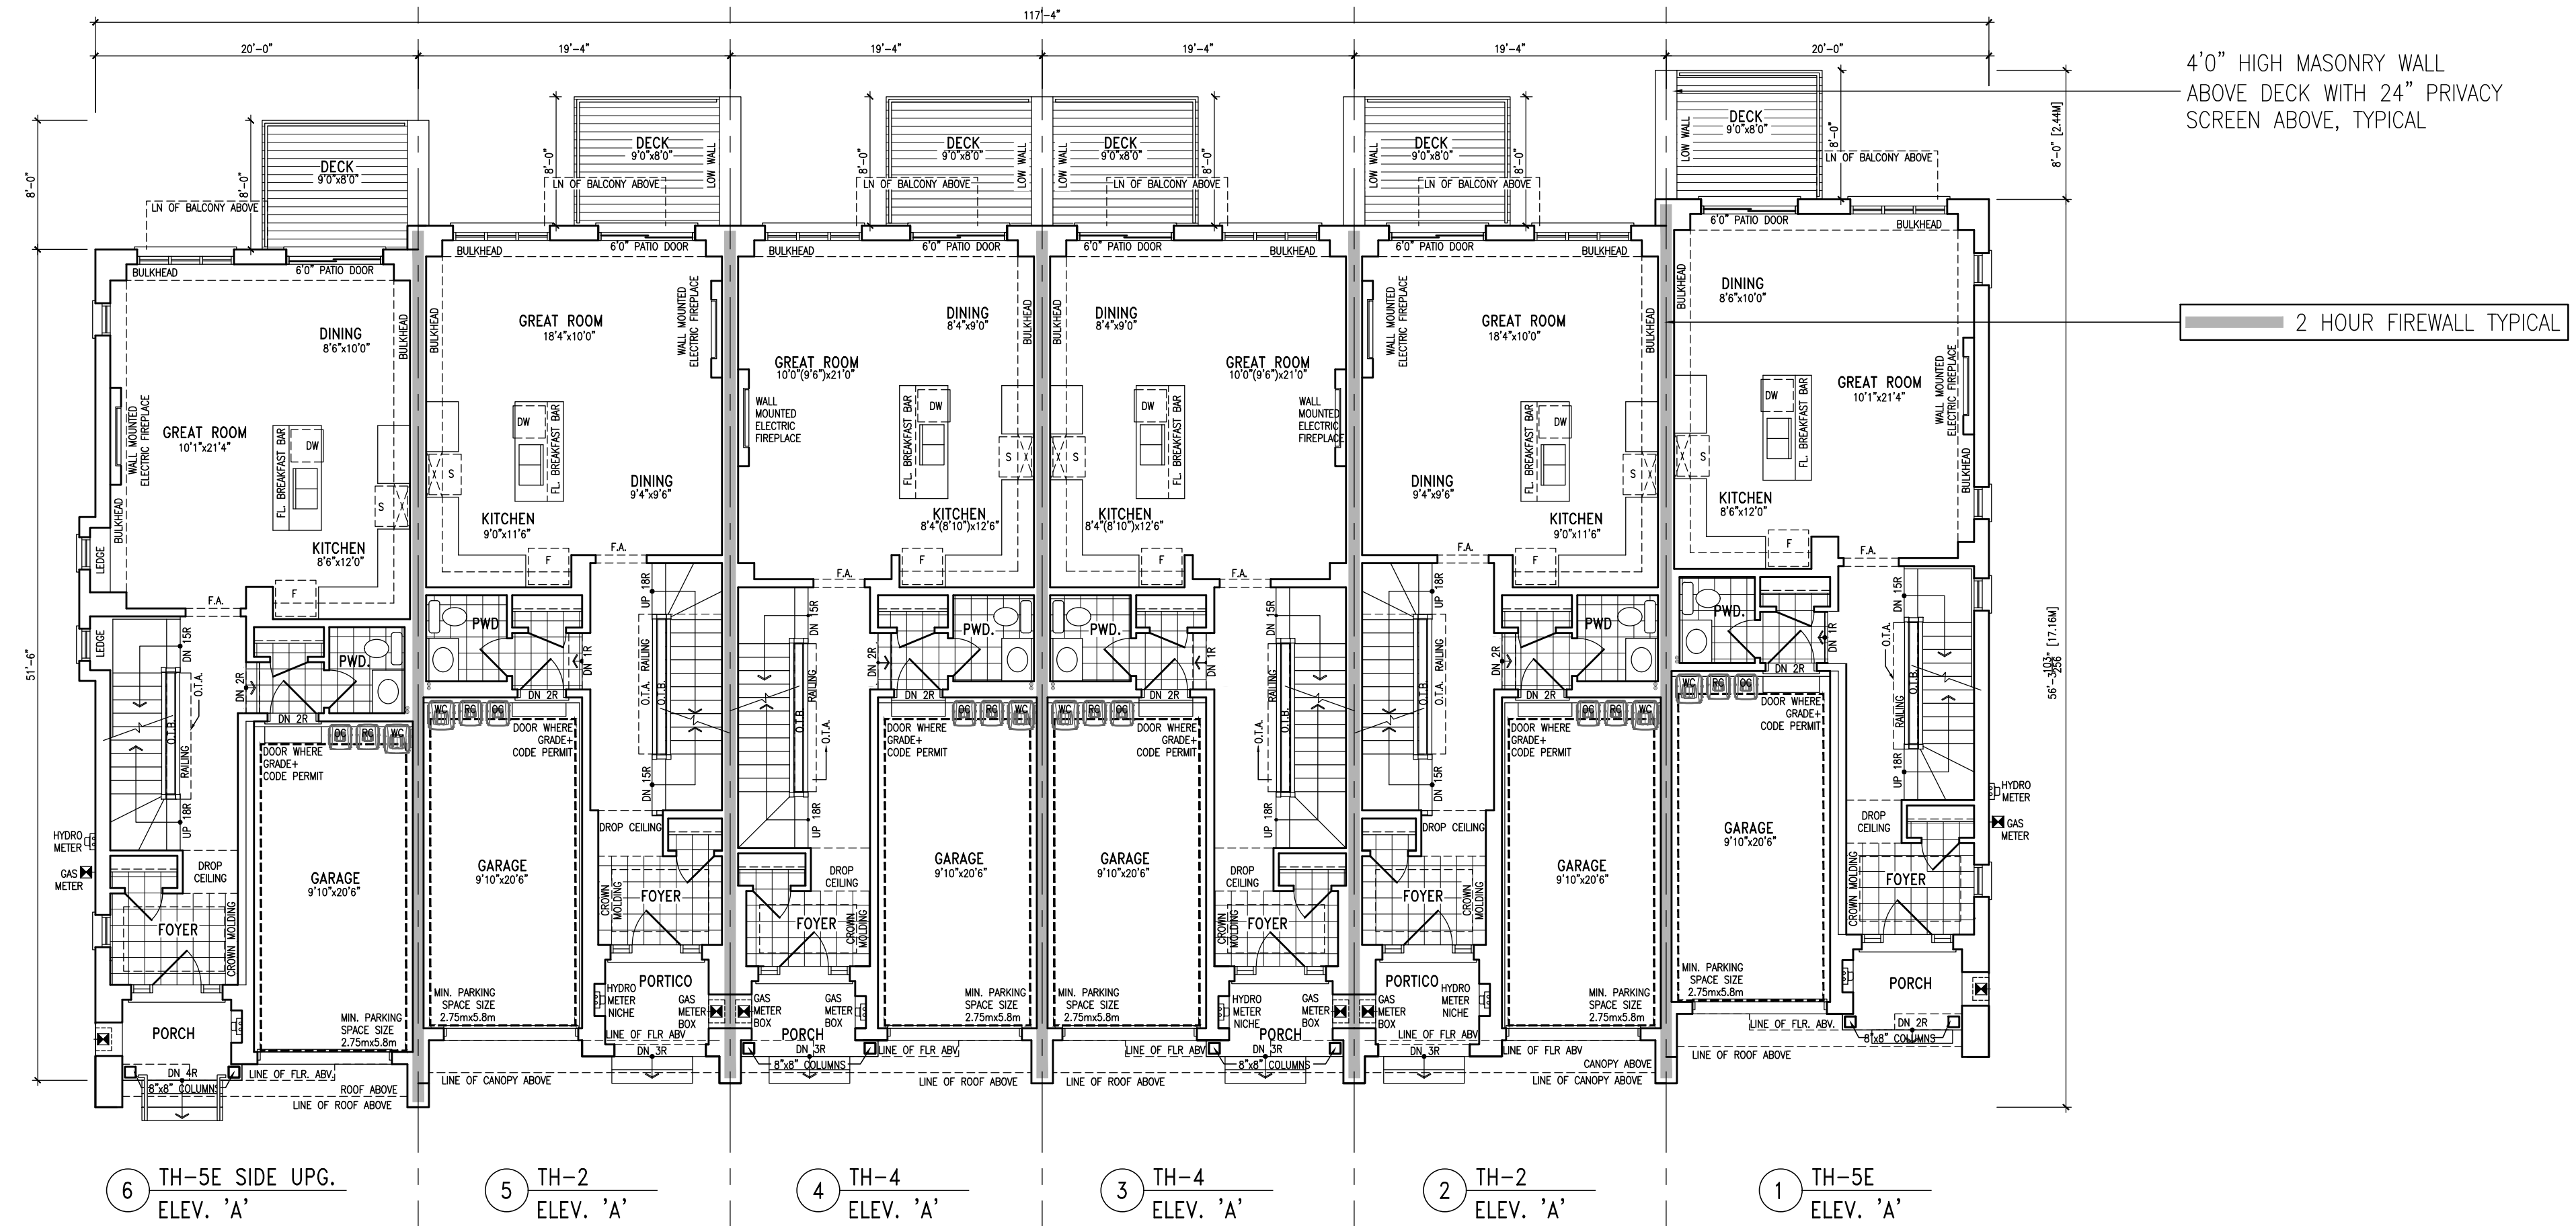


GROUND FLOOR PLAN

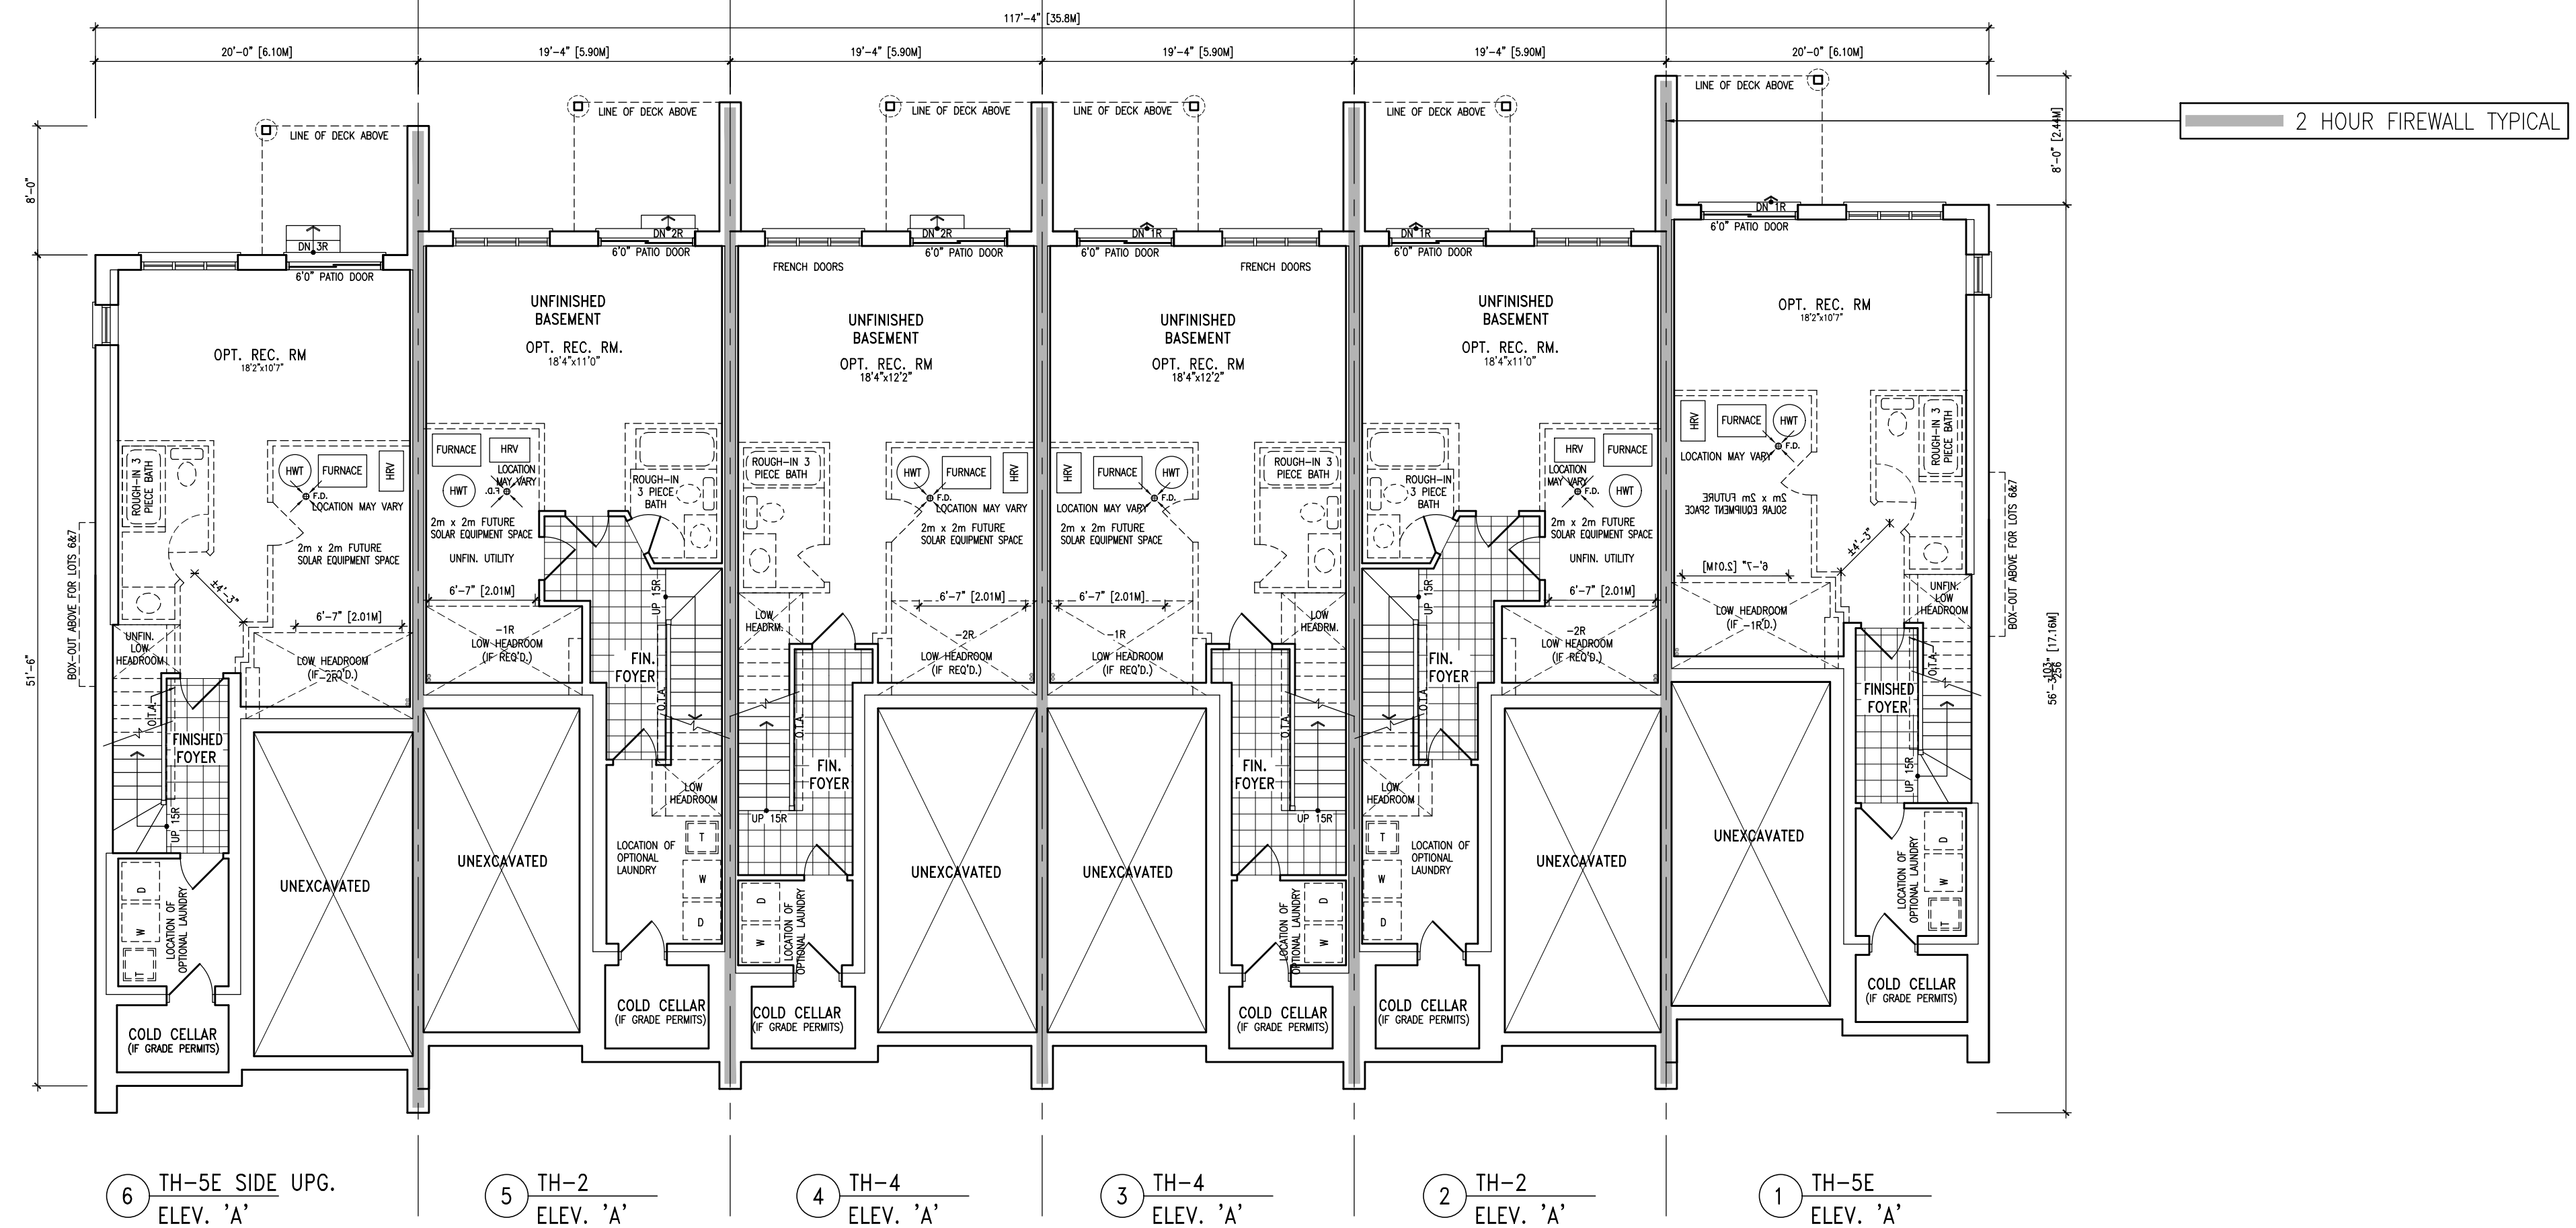

BASEMENT PLAN

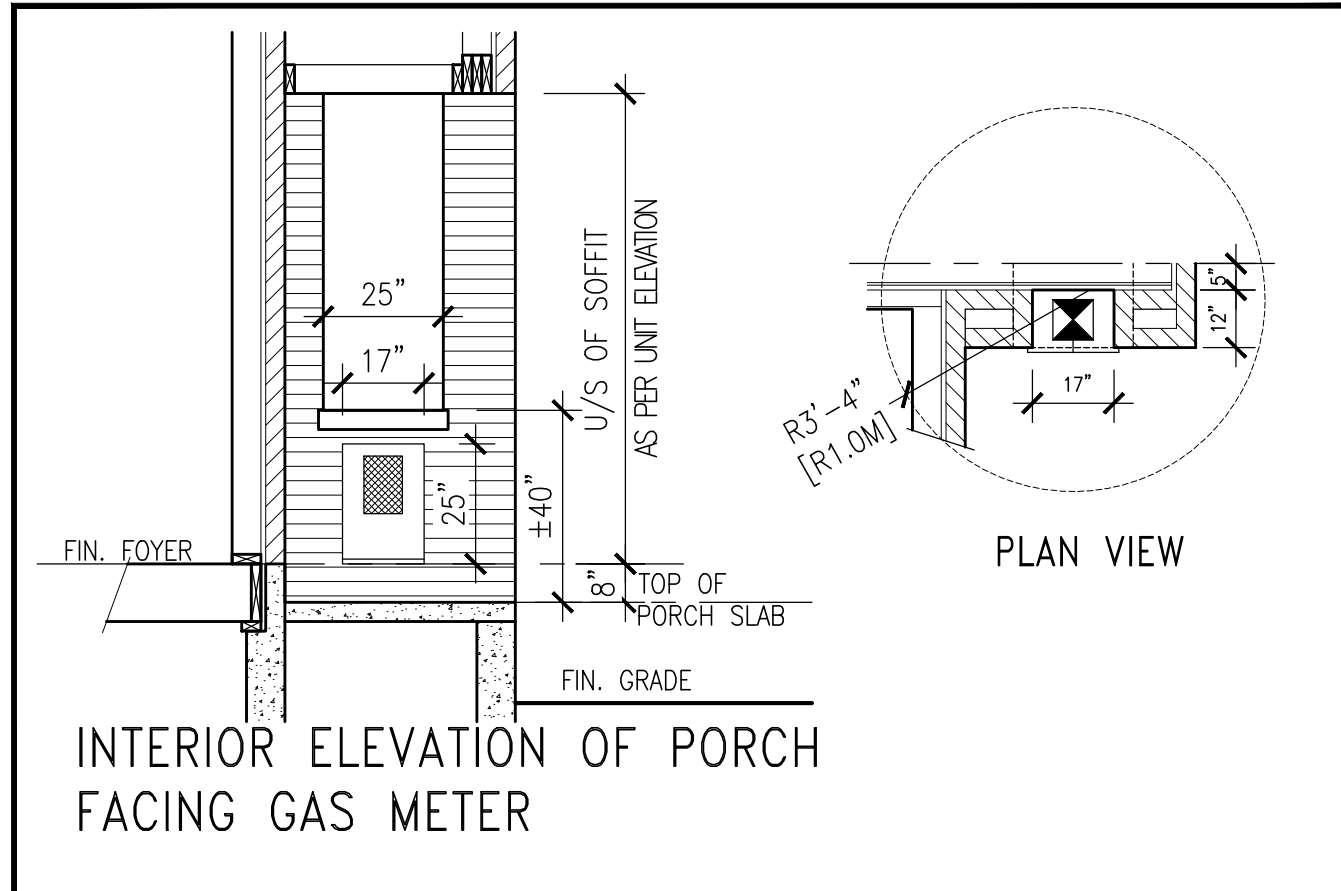

G1 M2 RECESSED GAS METER BOX

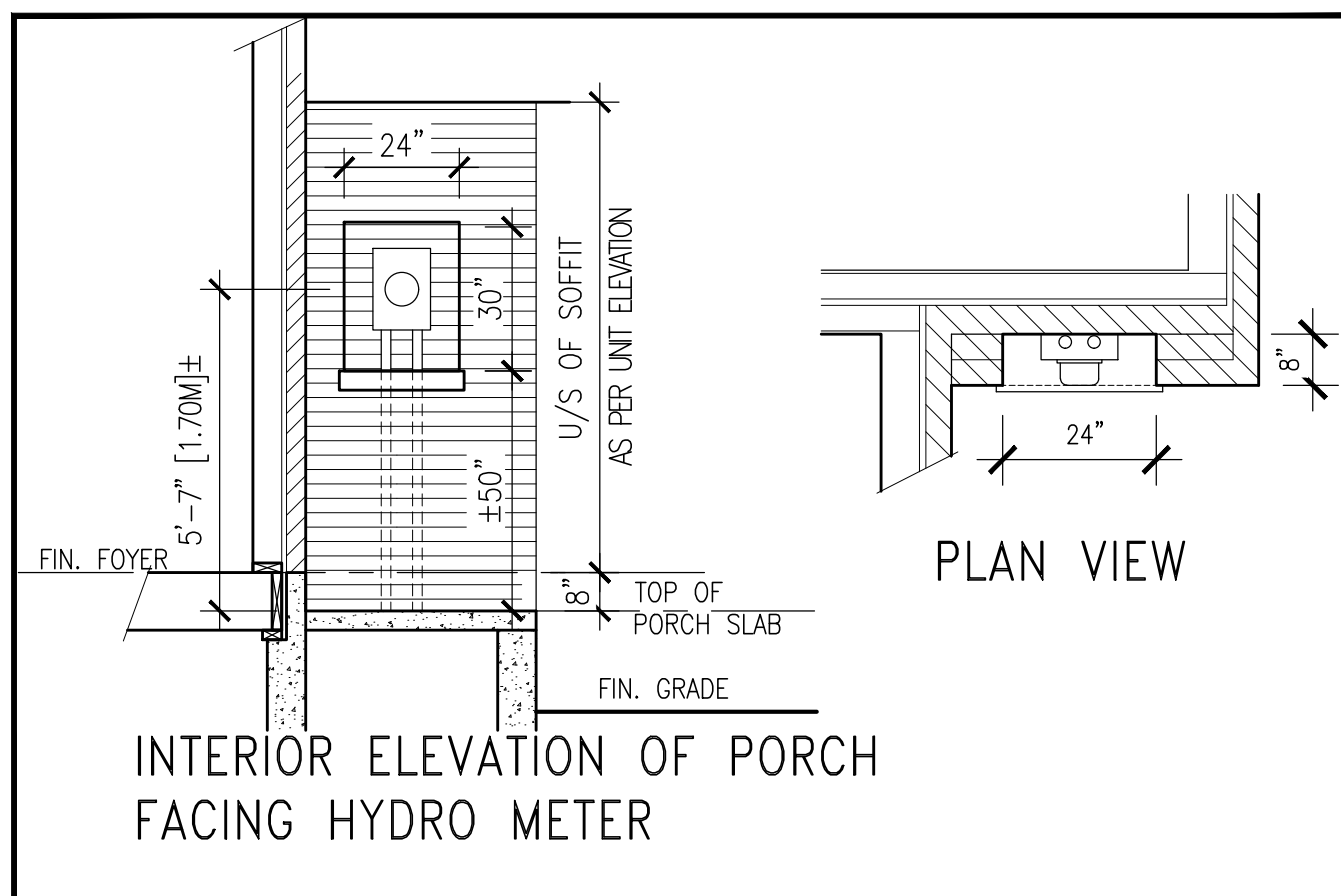

H1 M1 RECESSED HYDRO METER NICHE

BUILDING 1

10			
9			
8			
7			
6			
5	ISSUED FOR DART SECOND SUBMISSION	23-12-19	VA3
4	ISSUED FOR PRE-CONSULTATION (DART)	05-04-23	VA3
3	ISSUED FOR 2ND SPA SUBMISSION	16-03-23	VA3
2	ISSUED FOR 1ST SPA SUBMISSION	17-02-23	VA3
1	ISSUED FOR PARK MEETINGS	22-12-22	VA3
0	DESCRIPTION	DATE	BY

VA3 DESIGN

255 Consumers Rd
Suite 120
Toronto, ON M2J 1R4
T 416.630.2255
F 416.630.4782
va3design.com

Contractor must verify all dimensions on the job and report any discrepancy to the Designer before proceeding with the work. All drawings and specifications are instruments of service and the property of the architect which must be returned at the completion of the work. Drawings are not to be scaled.

Richard Vink 24488
signature
VA3 Design Inc. 42658

CASAMORRA HOMES

project name
BOLTON, ON.
22008
STANDARD TOWNHOMES
BUILDING 1

drawn by
DECEMBER 2022
checked by
DATE

project no.
22008
drawing no.
B1.1