



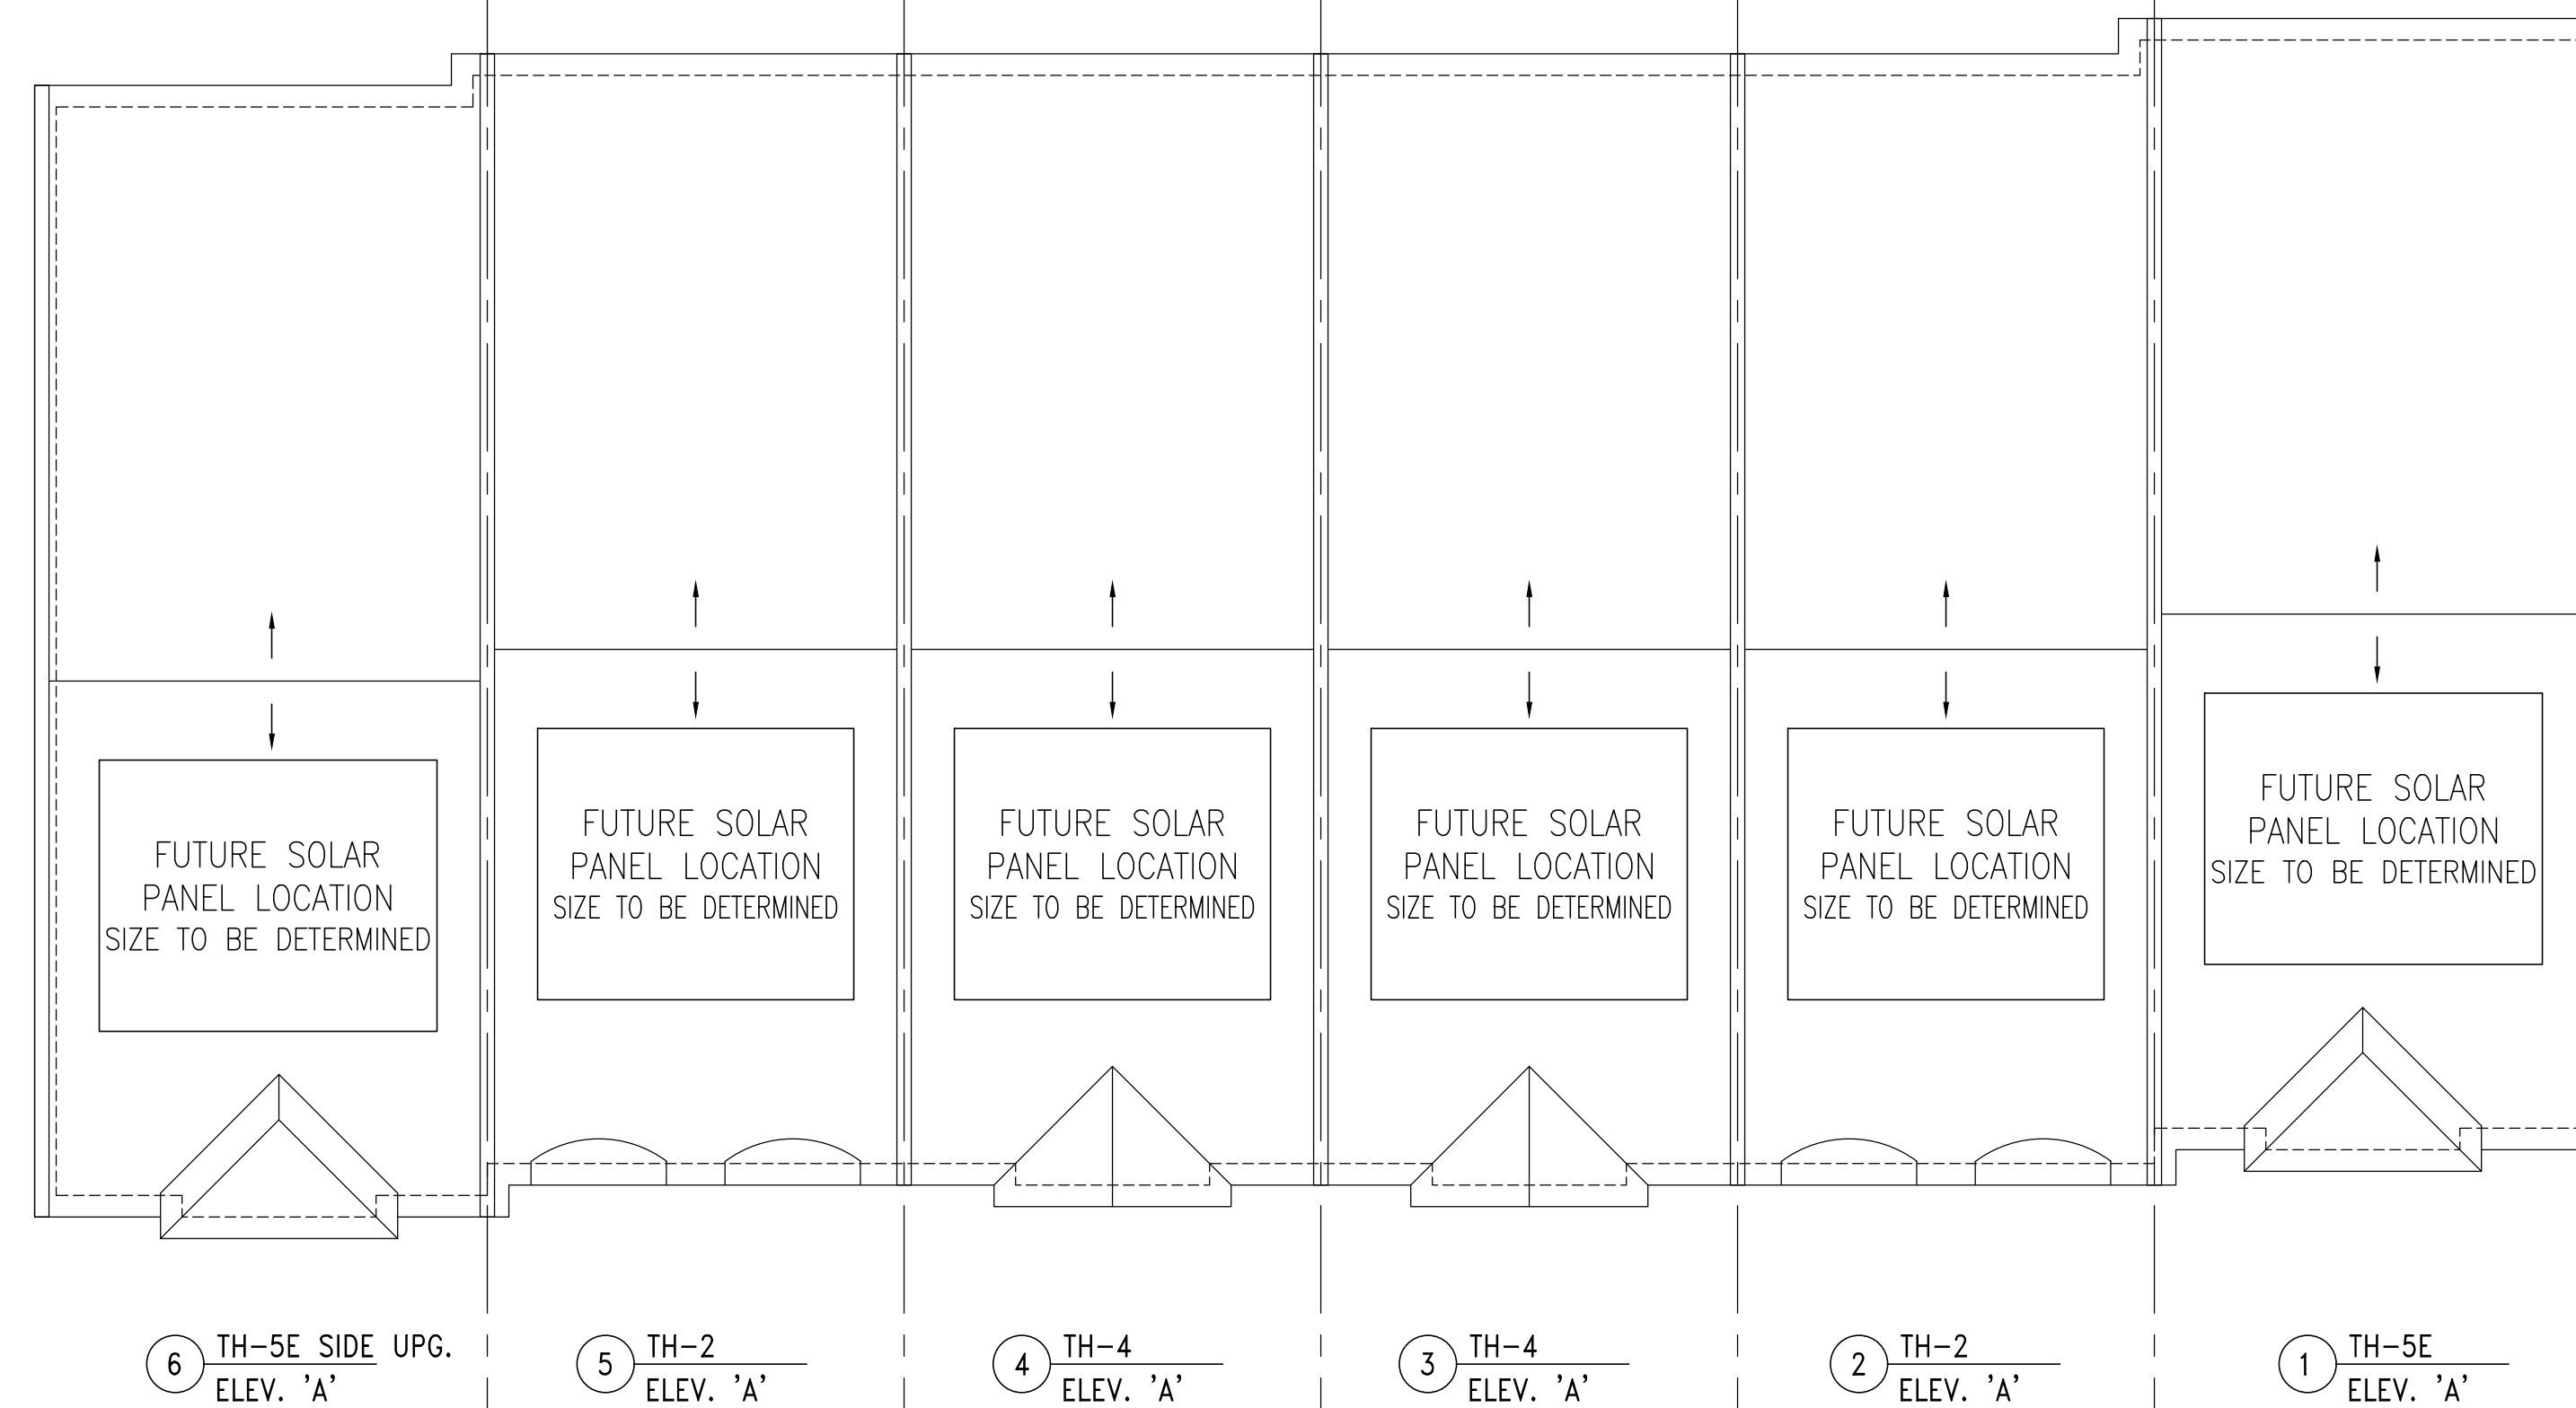

ROOF PLAN

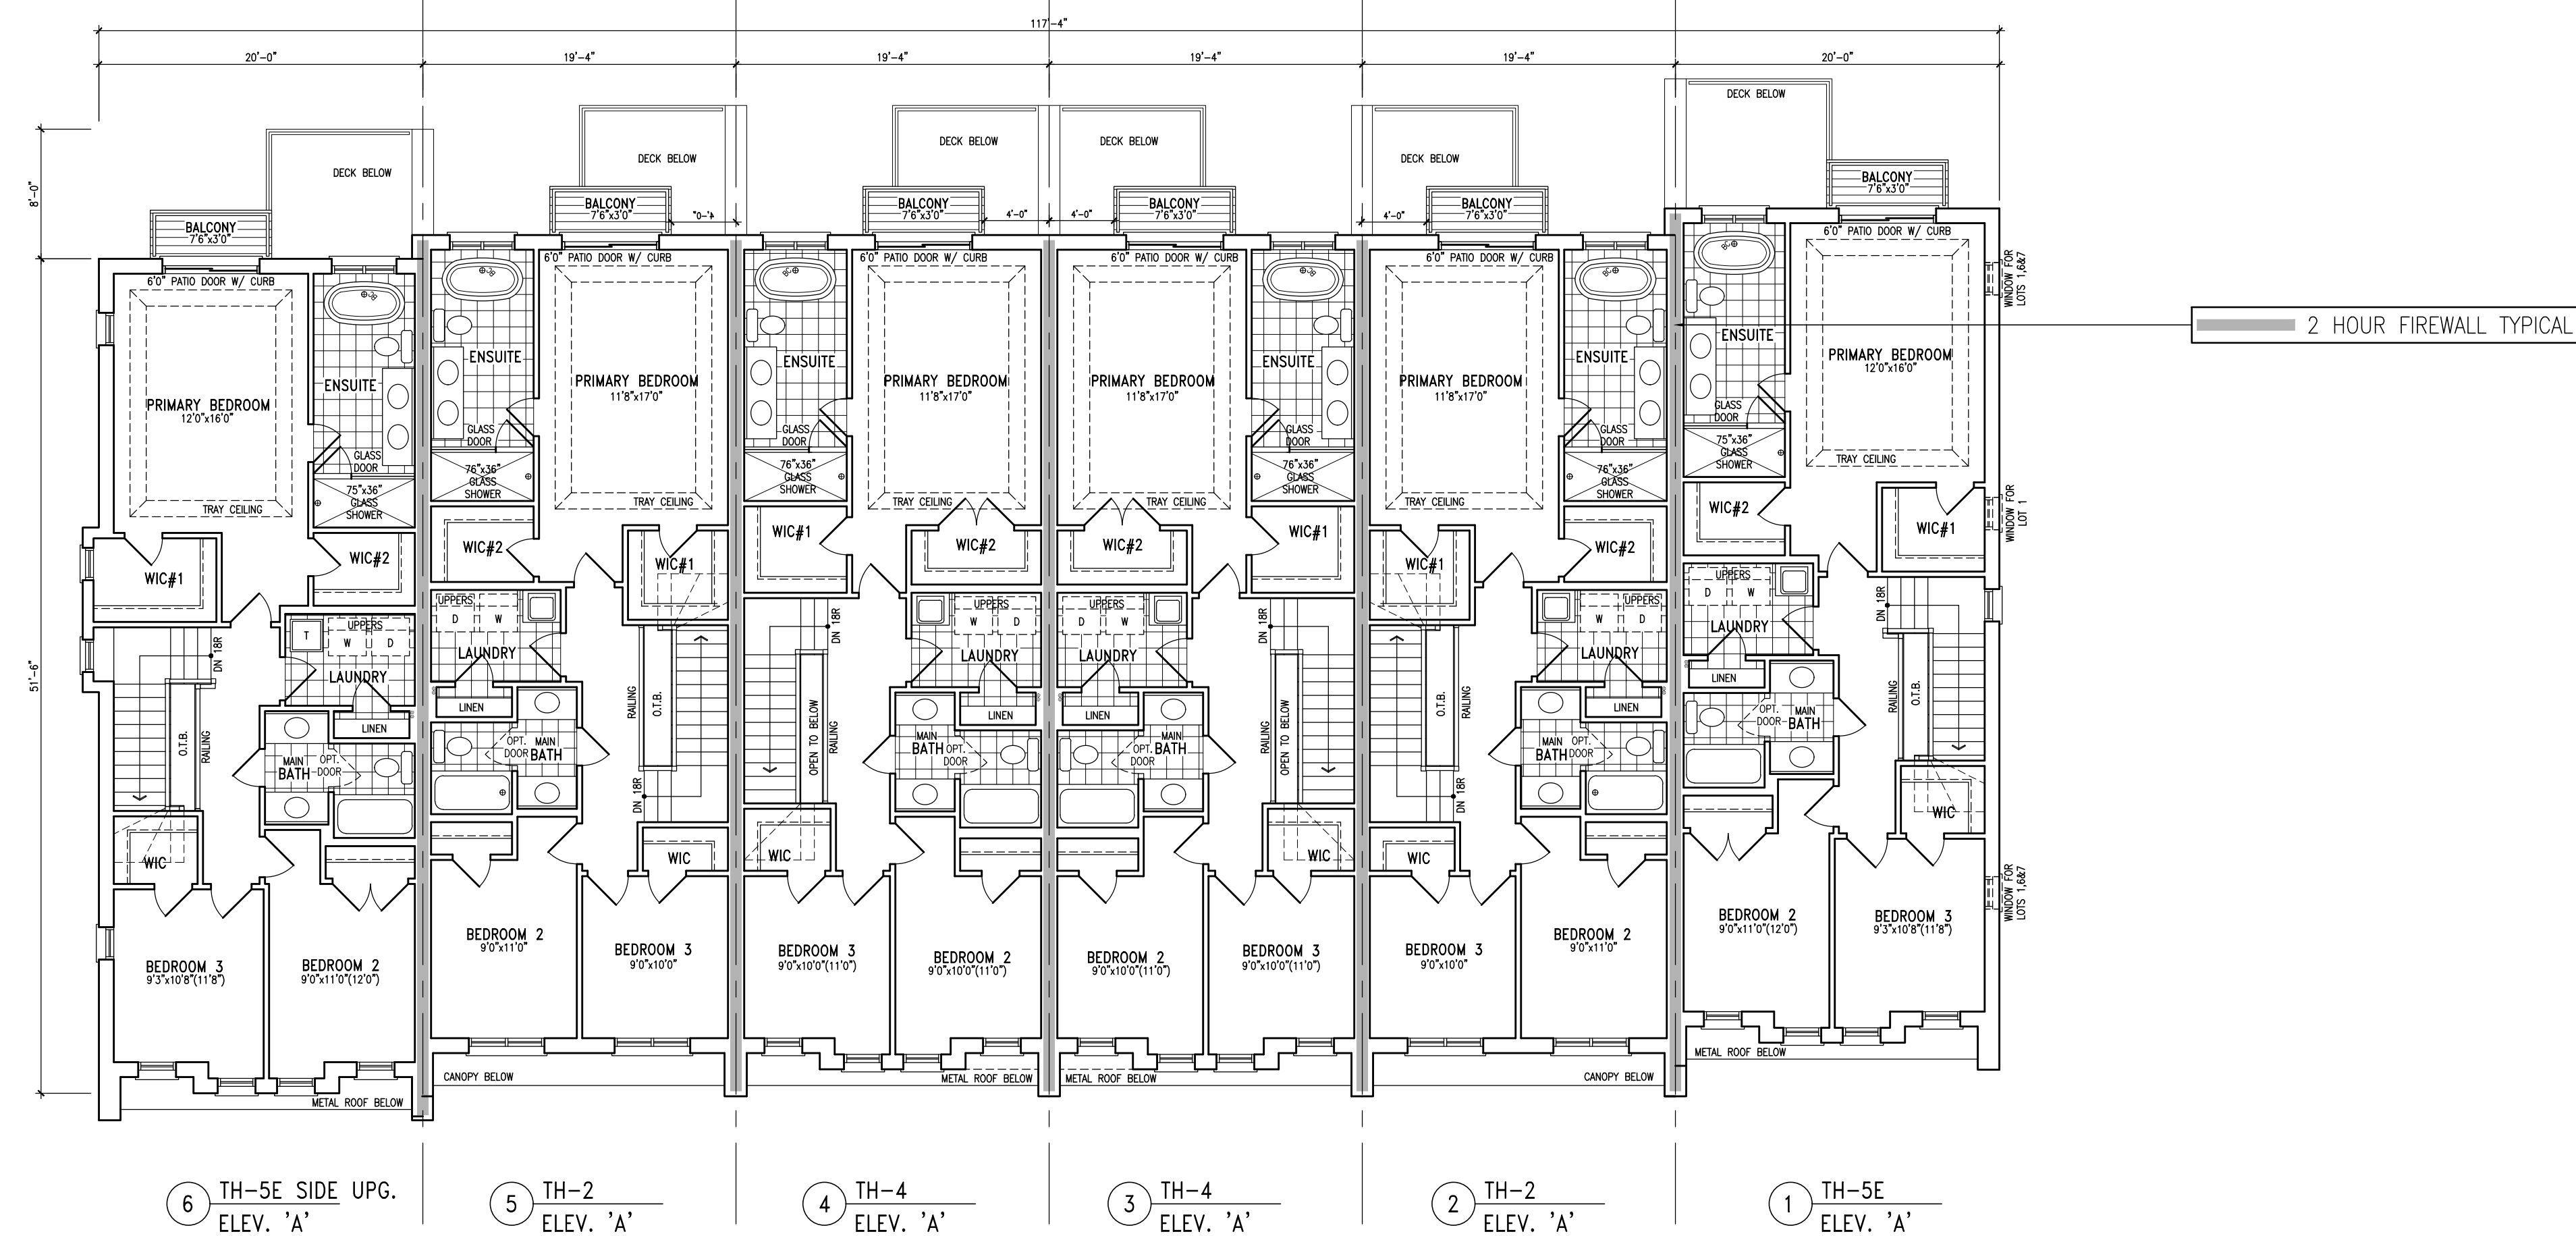

SECOND FLOOR PLAN

BUILDING 1

10			
9			
8			
7			
6			
5	ISSUED FOR DART SECOND SUBMISSION	23-12-19	VA3
4	ISSUED FOR PRE-CONSULTATION (DART)	05-04-23	VA3
3	ISSUED FOR 2ND SPA SUBMISSION	16-03-23	VA3
2	ISSUED FOR 1ST SPA SUBMISSION	17-02-23	VA3
1	ISSUED FOR PARK MEETING	22-12-22	VA3
NO	DESCRIPTION	DATE	BY

Contractor must verify all dimensions on the job and report any discrepancy to the Designer before proceeding with the work. All drawings and specifications are instruments of service and the property of the architect which must be returned at the completion of the work. Drawings are not to be scaled.

VA3 DESIGN

255 Consumers Rd
Suite 120
Toronto, ON M2J 1R4
t 416.630.2255
f 416.630.4782
va3design.com

All drawings, specifications, related documents and design are the copyright property of VA3 DESIGN. Reproduction in any form without written permission is prohibited.

The architect has assumed and shall remain responsible for the design and for the verification and meeting the requirements set out in the contract. Building code is to be followed.

Richard Vink 24488
signature
VA3 Design Inc. 42558

CASAMORRA HOMES

project name

city/township
BOLTON, ON.

project no.
22008

STANDARD TOWNHOMES

DATE
DECEMBER 2022

drawn by
S. BATHINI

checked by
22008_TH-BLOCK1

BUILDING 1

BLOCK PLANS

scale
1/8" = 1'-0"

sheet no.
B1.2