


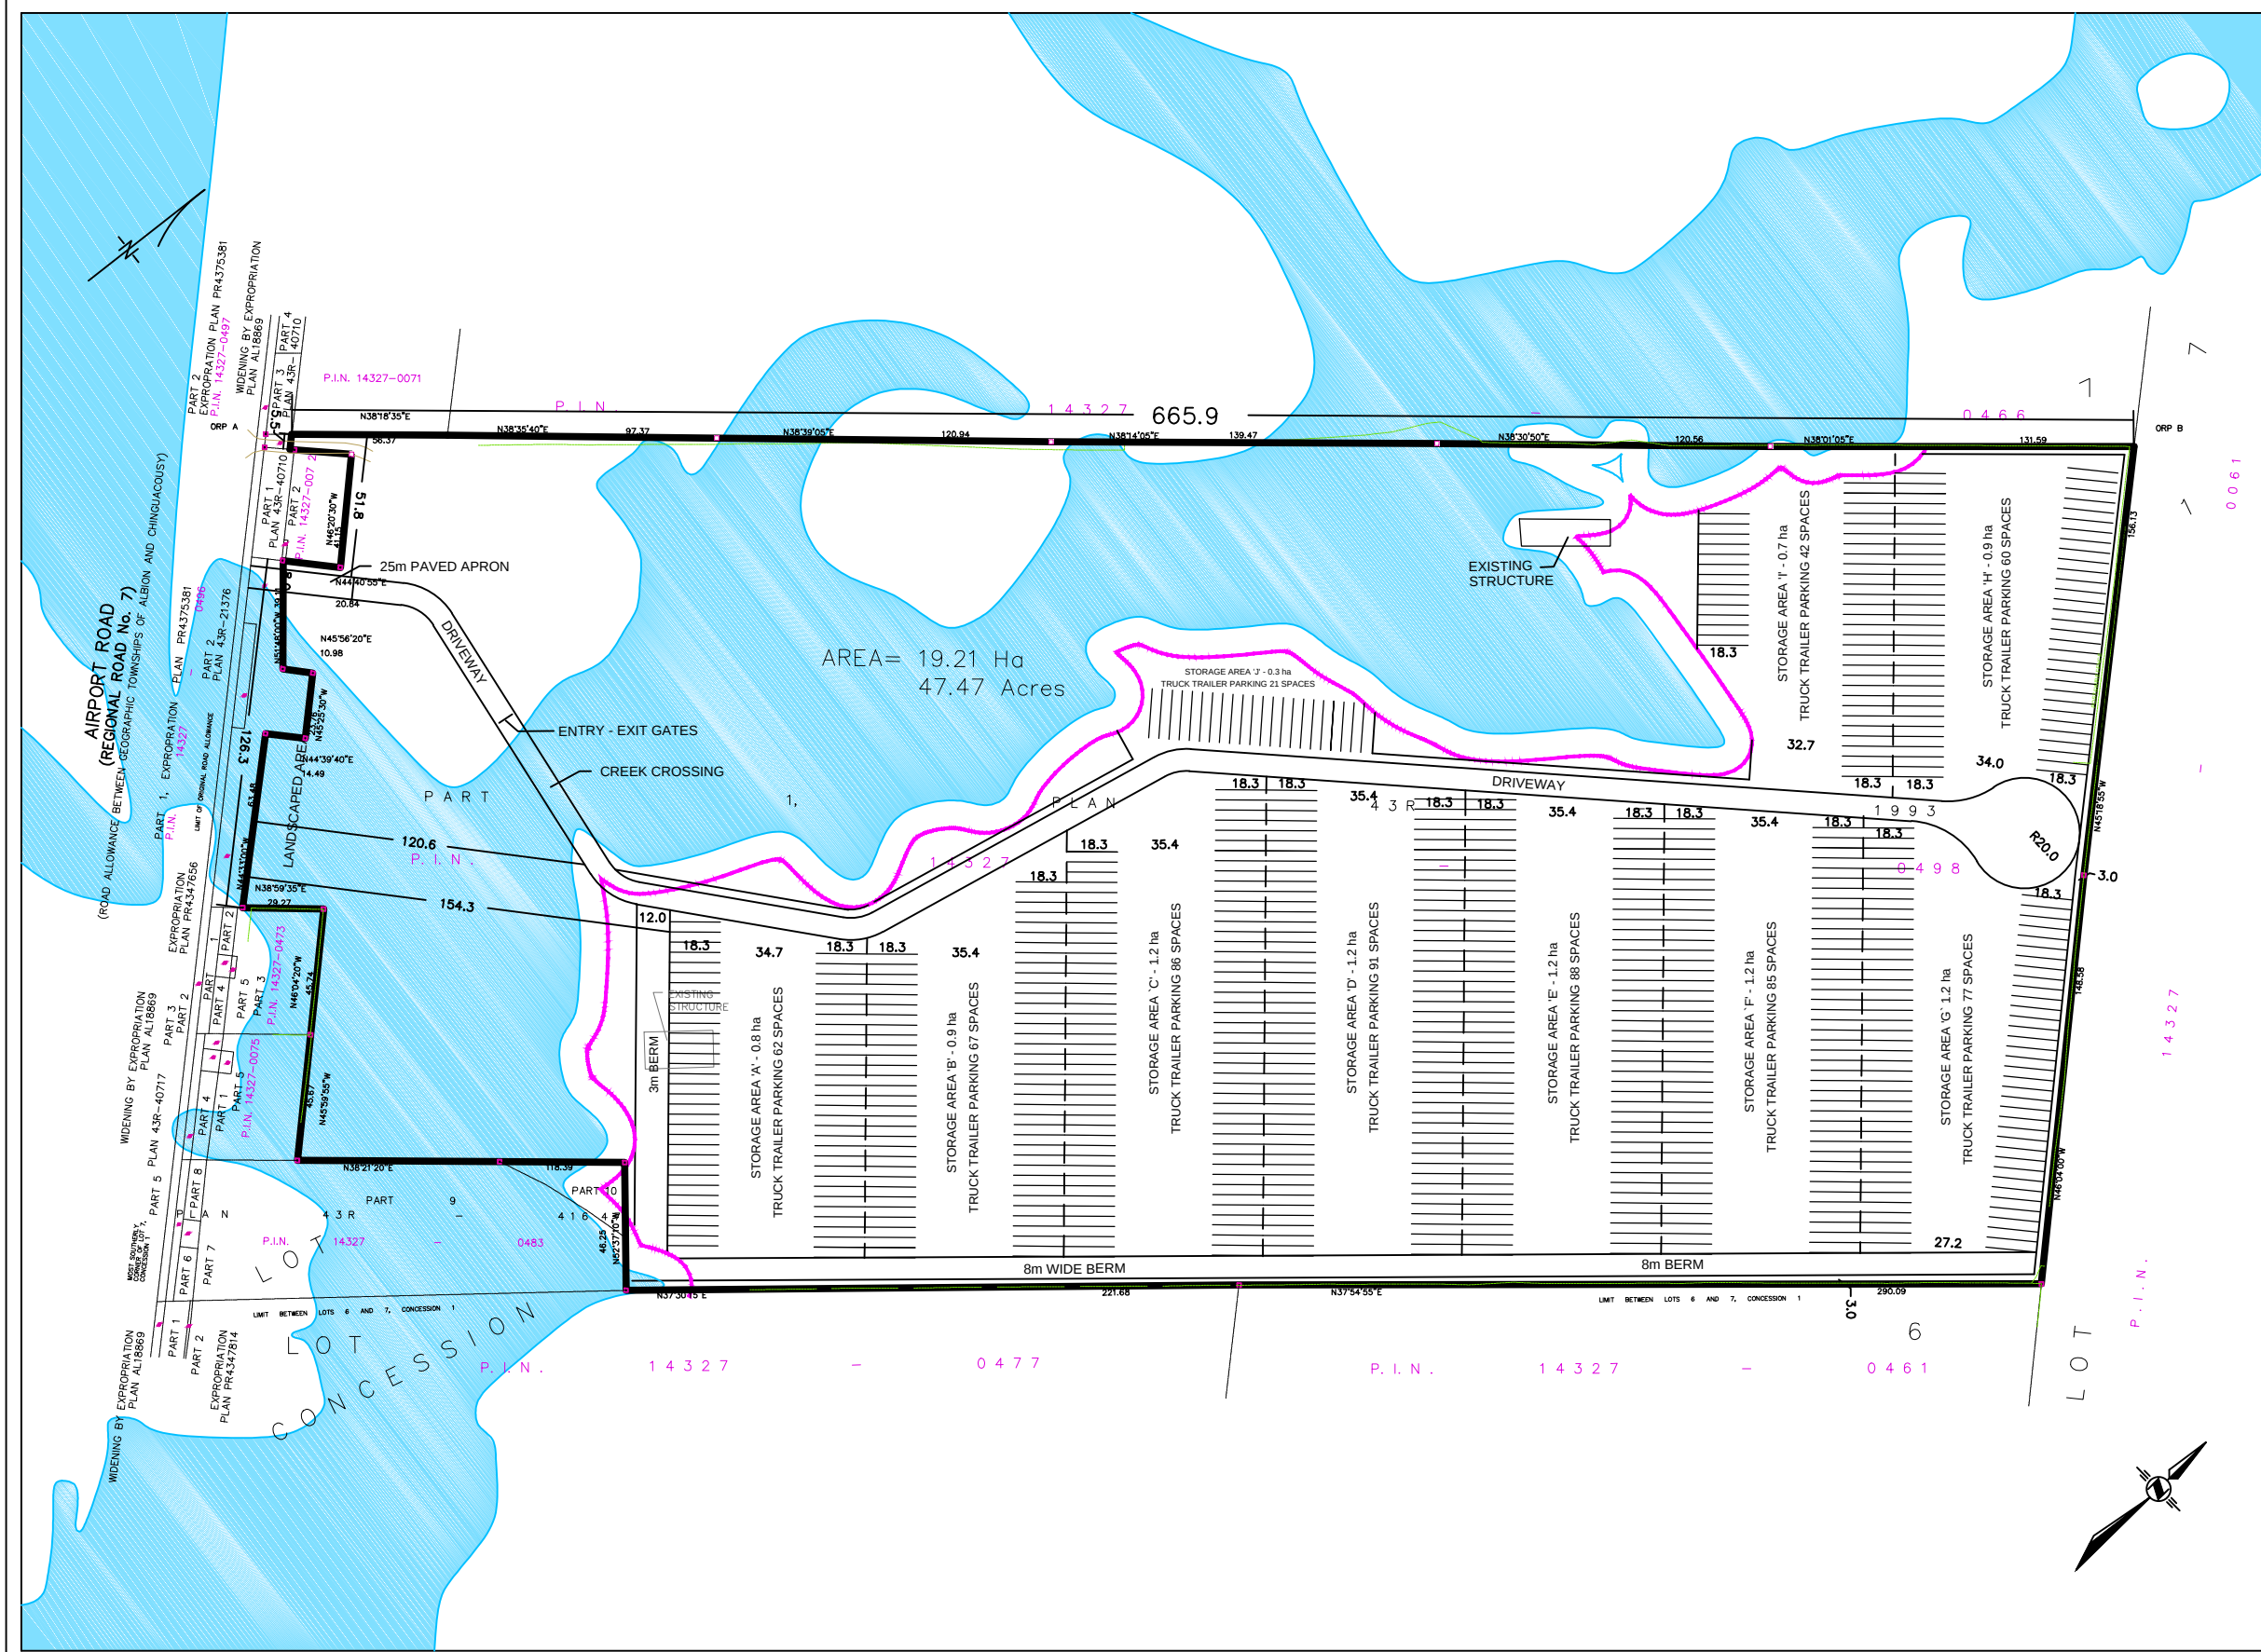

KEY PLAN

Scale N.T.S.

HUMPHRIES PLANNING GROUP INC.
190 PIPPIN ROAD, SUITE A, VAUGHAN, ONTARIO, L4K 4X9
TEL (905)264-7678, FAX (905)264-8073
www.humphriesplanning.com

TRUCK AND TRAILER PARKING


DEVELOPMENT STATISTICS	
TOTAL SITE AREA	19.4 ha
TEMPORARY TRUCK & TRAILER PARKING AREAS 'A' THROUGH 'F'	9.6 ha
TOTAL TEMPORARY TRUCK & TRAILER PARKING SPACES	679

TYPICAL PARKING SPACE (3.66m X 18.3m)

- FLOOD HAZARD LANDS
- 10m BUFFER FLOOD HAZARD LANDS

TEMPORARY USE SITE PLAN

13291 AIRPORT ROAD
PART OF LOT 7,
CONCESSION 1
(GEOGRAPHIC TOWNSHIP OF ALBION)
TOWN OF CALEDON
REGIONAL MUNICIPALITY OF PEE

 

HUMPHRIES PLANNING GROUP INC.
190 PIPPIN ROAD, SUITE A, VAUGHAN, ONTARIO, L4K 4X9
TEL (905)264-7678, FAX (905)264-8073
www.humphriesplanning.com

File Number:	Drawing Number:
Date Drawn: 14 AUG 24	A
Drawn By: BT	
Checked By: R.H.	
Date Revised: 21 MAR 25	
CAD File No.:	