


user: gibbons file: L:\PL Projects\2024\2024-046 - Emil Kolb Parkway (Bolton) ZBA-SPA\1.0 Site Plan PhaseCAD\2024-046\_241128\_R00\_SPA.dwg plot: Feb 26, 2025 - 10:18am

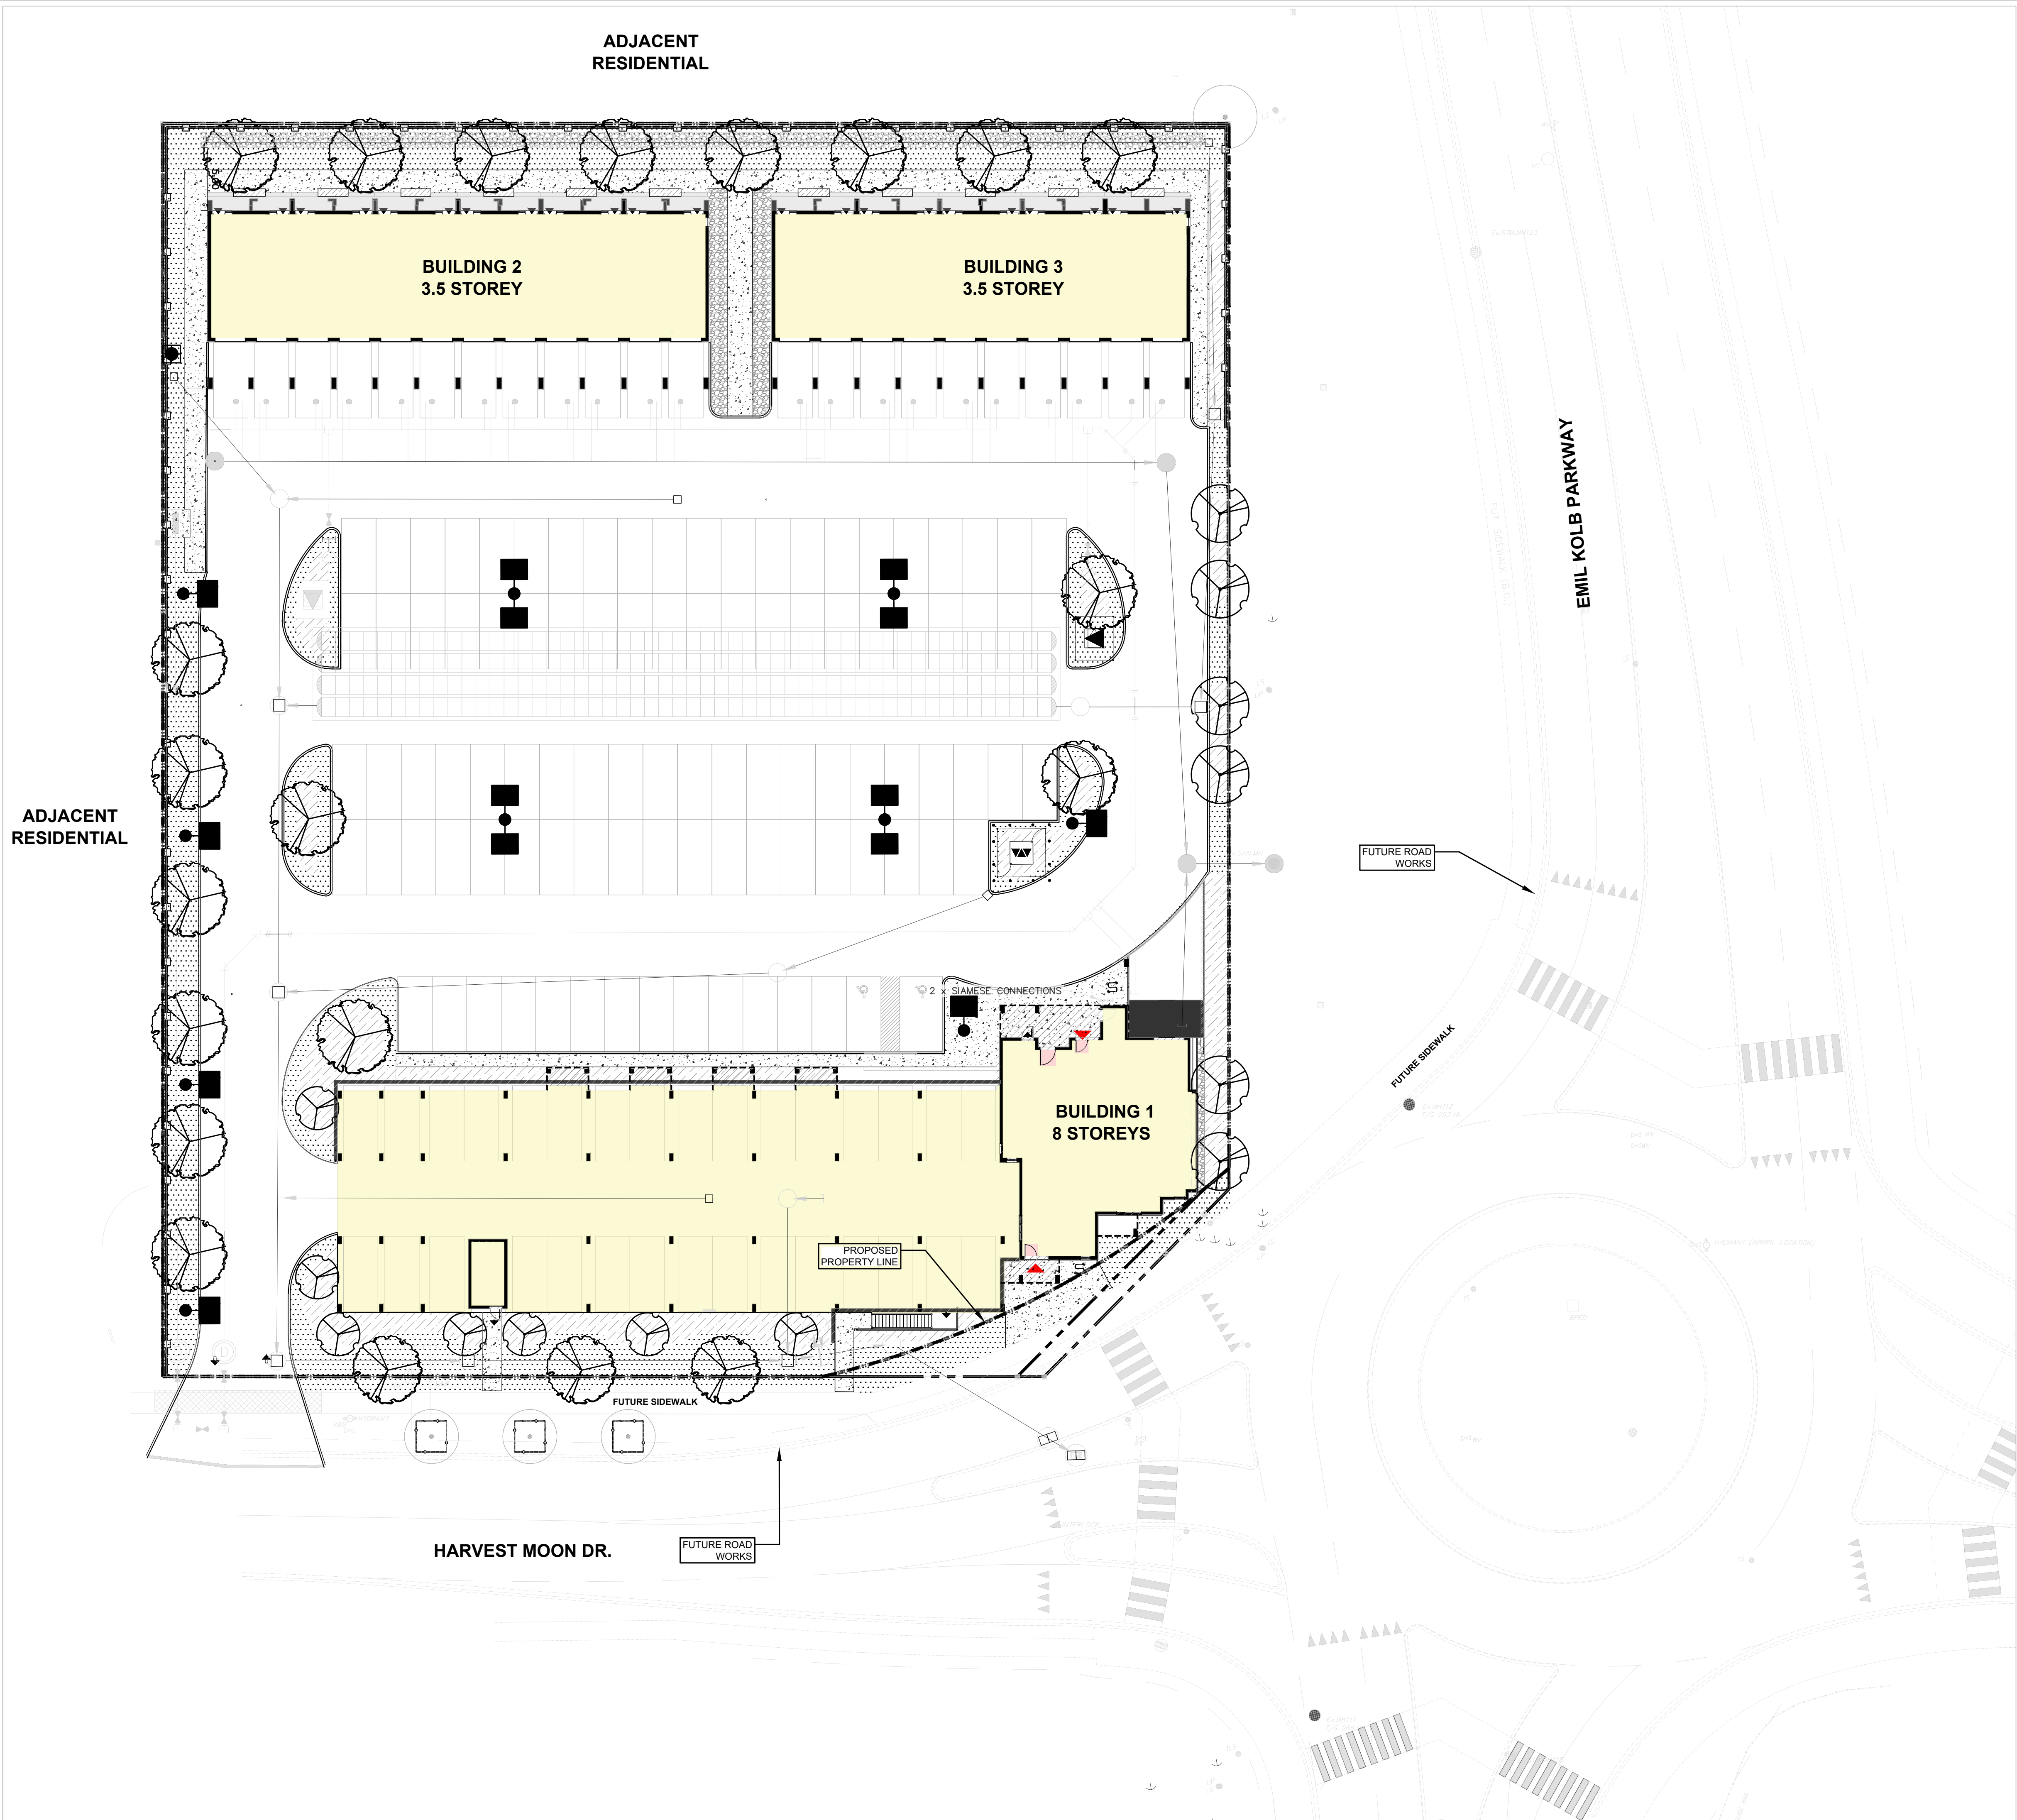


TOWN OF CALEDON  
PLANNING  
RECEIVED  
March 4, 2025




LEGEND:

1	DETAIL #
D-0	SHEET #

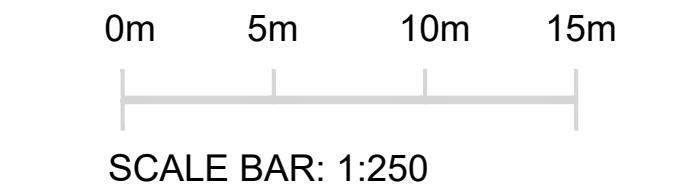

R0	ISSUED FOR SPA		
no.	revision	date	LG by
		250226	

THESE DRAWINGS ARE THE PROPERTY OF LANDSCAPE PLANNING LIMITED AND SHALL NOT BE ALTERED, MODIFIED, REVISED OR CHANGED WITHOUT THE WRITTEN CONSENT OF LANDSCAPE PLANNING LIMITED. SEAL IS NOT VALID WITHOUT SIGNATURE OF THE LANDSCAPE ARCHITECT. DRAWINGS CANNOT BE USED FOR TENDER/CONSTRUCTION UNTIL SIGNED BY LANDSCAPE ARCHITECT.

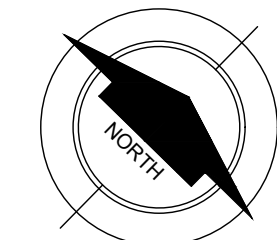

project number  
2024-046



project title  
BOLTON VILLAGE

13656 & 13668 EMIL KOLB PARKWAY  
BOLTON, ON

city file: -

municipality: TOWN OF BOLTON

drawing title  
LANDSCAPE PLANS  
(FUTURE ROAD BUILD  
OUT)

drawn by	reviewed by	drawing number:  L-2
ZC	JS	
date	scale	
NOV. 2024	1:250 (24x36")	