



1 PROPOSED EAST STREET ELEVATION FACING AIRPORT ROAD (FRONT)  
A401 1: 150


2 PROPOSED SOUTH ELEVATION  
A401 1: 150

3 PROPOSED WEST ELEVATION (REAR)  
A401 1: 150

4 PROPOSED NORTH ELEVATION (REAR)  
A401 1: 150



VIEW 1-FACING BUILDING A

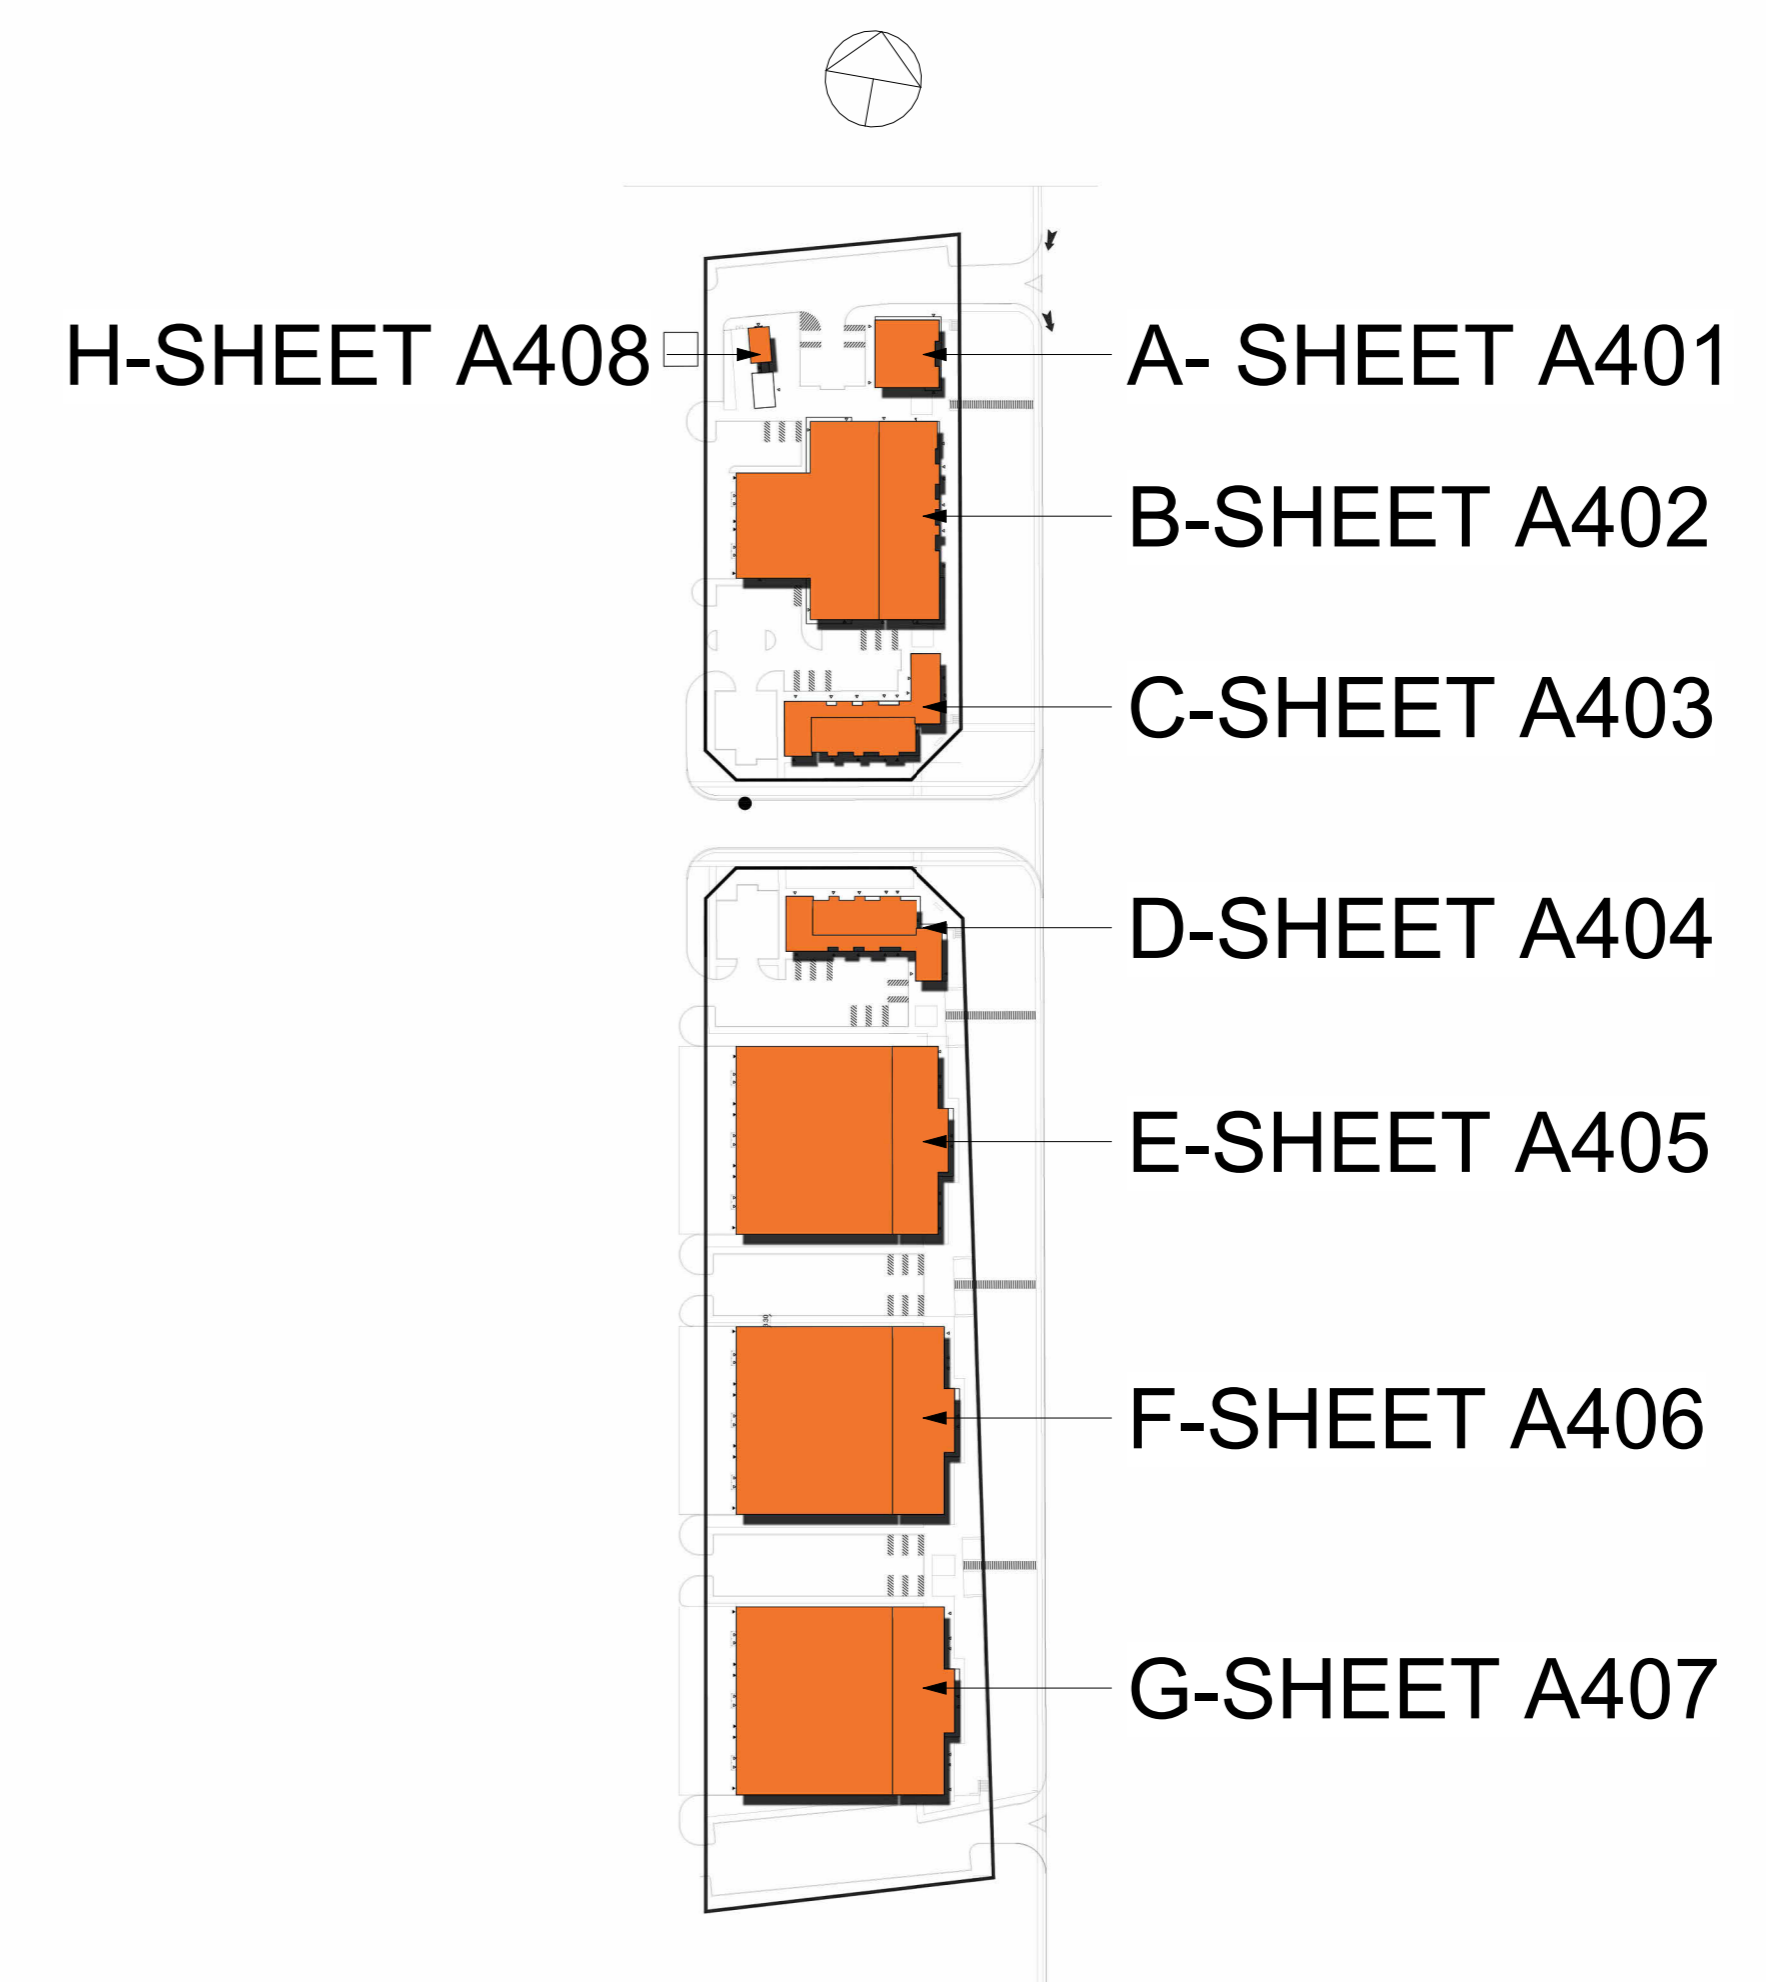

H-SHEET A408

A- SHEET A401

B-SHEET A402


C-SHEET A403

D-SHEET A404

E-SHEET A405

F-SHEET A406

G-SHEET A407

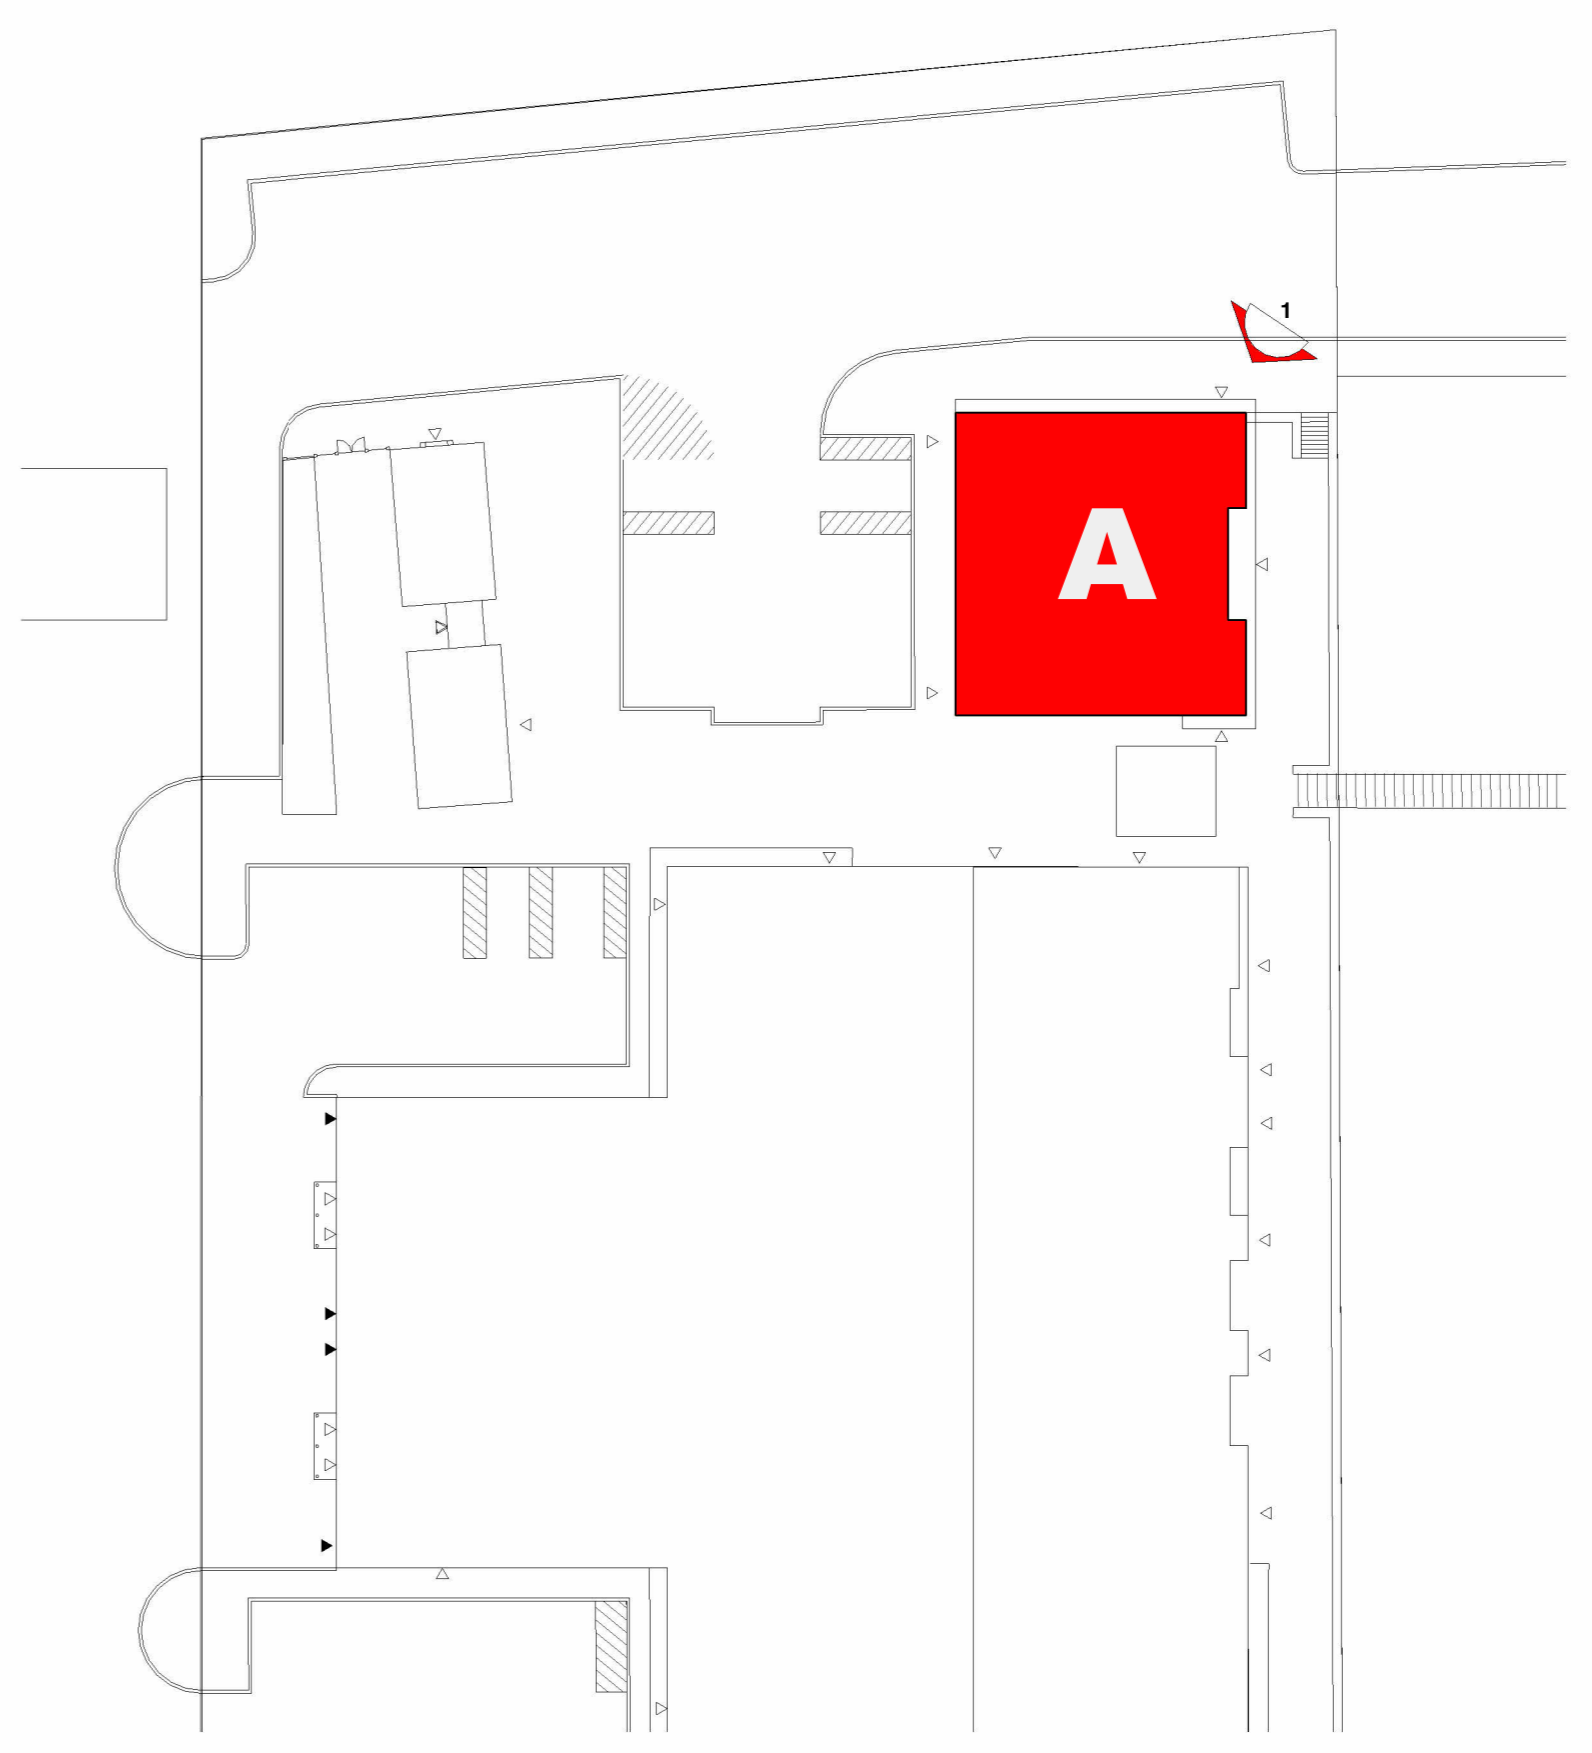

KEY MAP - NTS

THESE PLANS ARE THE PROPERTY OF RG CONSULTING INC. AND CANNOT BE USED OR REPRODUCED WITHOUT WRITTEN PERMISSION. THE CLIENT SHALL BE ENTITLED TO A COPY OF ALL DRAWINGS, SPECIFICATIONS, DESIGNS AND DOCUMENTS PREPARED BY THE CONSULTANT, BUT SHALL NOT USE THEM FOR ANY OTHER PROJECT. THE ORIGINALS SHALL REMAIN THE PROPERTY OF RG CONSULTING INC. CONTRACTOR SHALL CHECK AND VERIFY ALL DIMENSIONS AND ELEVATIONS AND BE RESPONSIBLE FOR THE SAME. ANY DISCREPANCIES TO BE REPORTED BEFORE COMMENCING ANY WORK. ONLY FINAL APPROVED DRAWINGS TO BE USED AND ALL PRINTS TO BE RETURNED UPON COMPLETION OF WORK. PRINTS ARE NOT TO BE SCALED.

| No. | Date     | Description               |
|-----|----------|---------------------------|
| 1   | 19/09/19 | PRELIMINARY               |
| 2   | 25/09/19 | PRELIMINARY               |
| 3   | 08/10/19 | PRELIMINARY               |
| 4   | 16/10/19 | PRELIMINARY               |
| 5   | 15/11/19 | ISSUED FOR DART MEETING   |
| 6   | 18/12/19 | ISSUED FOR COORDINATION   |
| 7   | 17/03/20 | ISSUED FOR COORDINATION   |
| 8   | 30/04/20 | ISSUED FOR COORDINATION   |
| 9   | 06/05/20 | ISSUED FOR COORDINATION   |
| 10  | 21/05/20 | ISSUED FOR RENDERING      |
| 11  | 04/06/21 | ISSUED FOR REVIEW         |
| 12  | 18/06/21 | ISSUED FOR REVIEW         |
| 13  | 15/07/21 | ISSUED FOR REVIEW         |
| 14  | 15/03/22 | ISSUED FOR SPA SUBMISSION |

PROJECT NORTH

ISSUED FOR CONSTRUCTION  
 ISSUED FOR PRICING  
 ISSUED FOR BUILDING PERMIT  
 ISSUED FOR PRELIMINARY REVIEW

**RGC**  
rgcdesigngroup.com  
**RG CONSULTING INC.**  
2201 Finch Avenue West, Suite #27, Toronto,  
Ontario M9M 2Y9  
Tel.: 416 213 0200, Fax: 416 213 0202

TOWN OF CALEDON  
PLANNING  
RECEIVED  
March 18, 2022

PROPOSED DEVELOPMENT FOR  
FALCO GROUP  
13846 & 13940 AIRPORT ROAD  
SANDHILL, CALEDON, ON

|                |              |
|----------------|--------------|
| Project number | 1710         |
| Date           | MARCH 2022   |
| Scale          | As indicated |
| Drawn by       | NI           |
| Checked by     | RG           |
| Drawing #      | P17-01-06D   |

**BUILDING A  
ELEVATIONS**

**A401**