
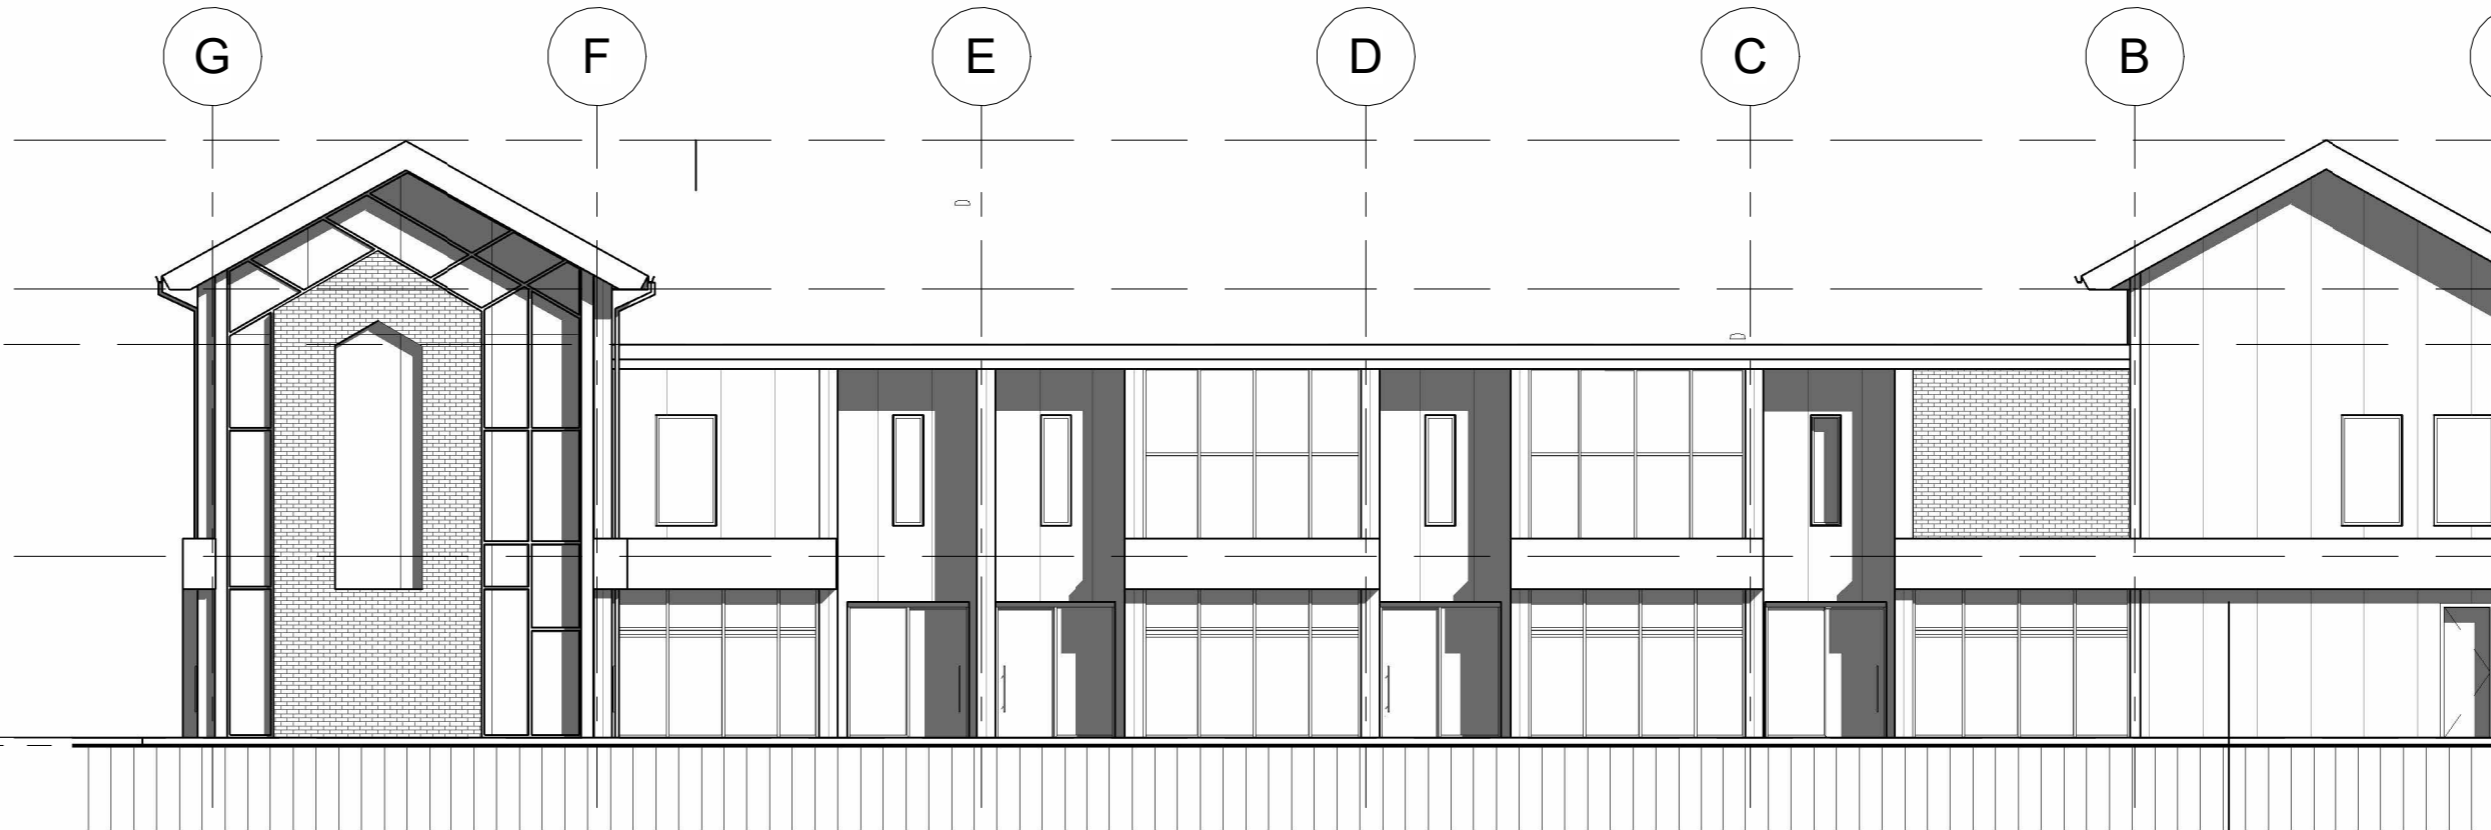


TOP OF FEATURE ROOF 12000
 TOP OF PARAPET 1 7950
 FIN. MEZZANINE 3750
 FIN. GROUND FLOOR 150

1 PROPOSED EAST STREET ELEVATION FACING AIRPORT ROAD (FRONT)
 A403 1:150

2 PROPOSED SOUTH ELEVATION
 A403 1:150

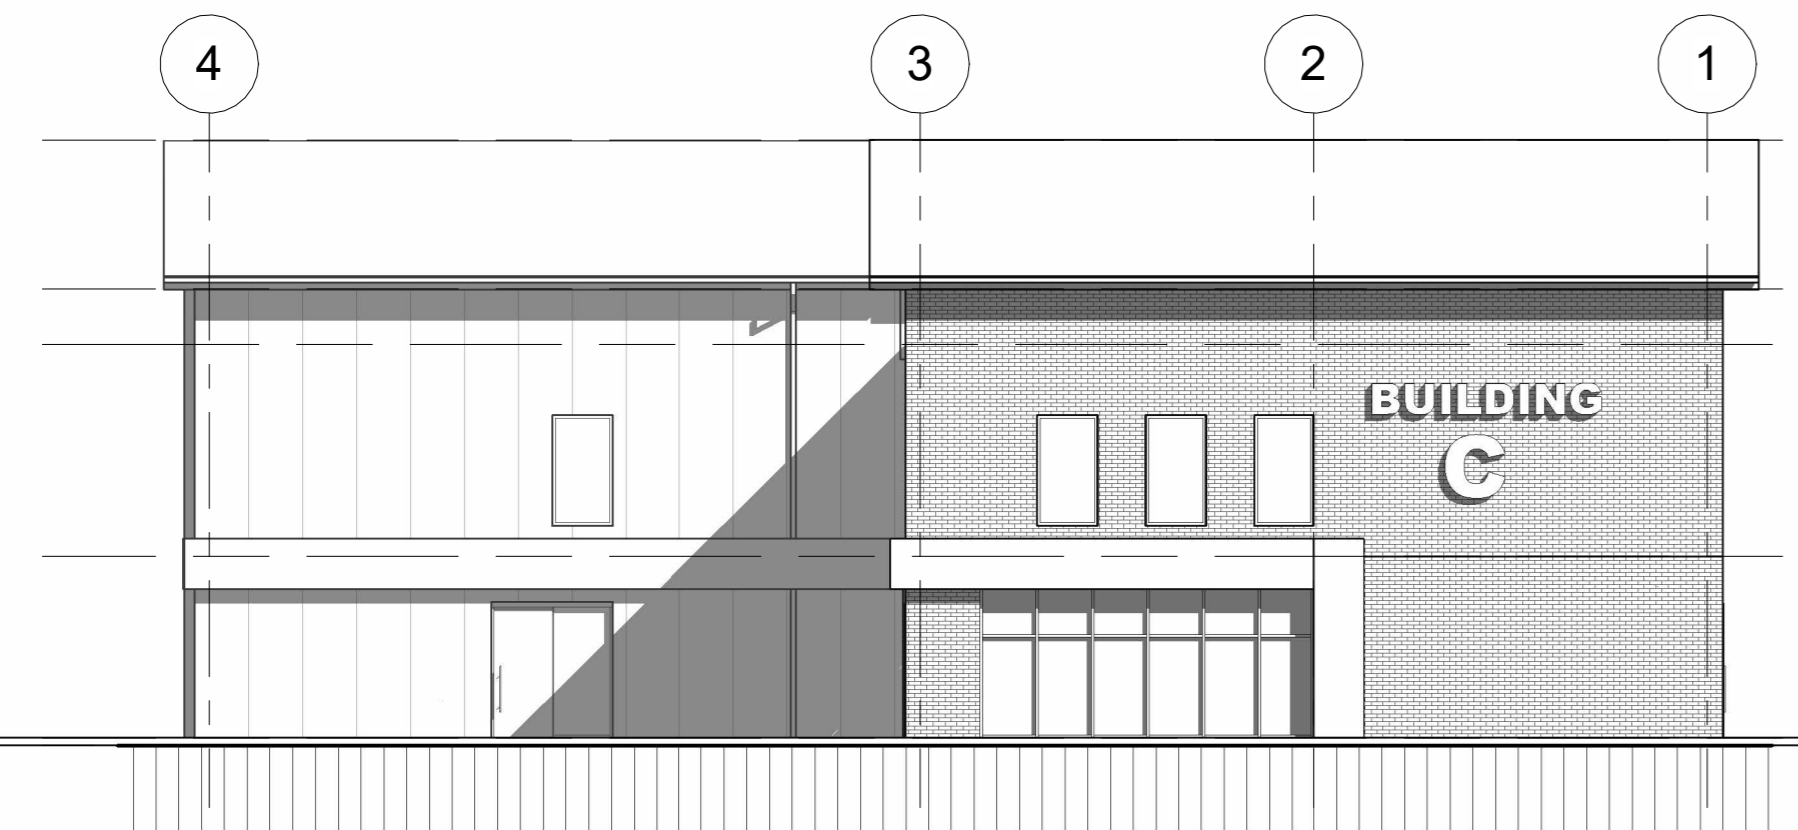

TOP OF FEATURE ROOF 12000
 TOP OF FEATURE PARAPET 1 9050
 TOP OF PARAPET 1 7950
 FIN. MEZZANINE 3750
 FIN. GROUND FLOOR 150

3 PROPOSED WEST ELEVATION (REAR)
 A403 1:150

4 PROPOSED NORTH ELEVATION (REAR)
 A403 1:150

THESE PLANS ARE THE PROPERTY OF RG CONSULTING INC. AND CANNOT BE USED OR REPRODUCED WITHOUT WRITTEN PERMISSION. THE CLIENT SHALL BE ENTITLED TO A COPY OF ALL DRAWINGS, SPECIFICATIONS, DESIGNS AND DOCUMENTS PREPARED BY THE CONSULTANT, BUT SHALL NOT USE THEM FOR ANY OTHER PROJECT. THE ORIGINALS SHALL REMAIN THE PROPERTY OF RG CONSULTING INC. CONTRACTOR SHALL CHECK AND VERIFY ALL DIMENSIONS AND ELEVATIONS AND BE RESPONSIBLE FOR THE SAME. ANY DISCREPANCIES TO BE REPORTED BEFORE COMMENCING ANY WORK. ONLY FINAL APPROVED DRAWINGS TO BE USED AND ALL PRINTS TO BE RETURNED UPON COMPLETION OF WORK. PRINTS ARE NOT TO BE SCALED.

No.	Date	Description
1	19/09/19	PRELIMINARY
2	25/09/19	PRELIMINARY
3	08/10/19	PRELIMINARY
4	16/10/19	PRELIMINARY
5	15/11/19	ISSUED FOR DART MEETING
6	18/12/19	ISSUED FOR COORDINATION
7	17/03/20	ISSUED FOR COORDINATION
8	30/04/20	ISSUED FOR COORDINATION
9	06/05/20	ISSUED FOR COORDINATION
10	21/05/20	ISSUED FOR RENDERING
11	04/06/21	ISSUED FOR REVIEW
12	18/06/21	ISSUED FOR REVIEW
13	15/07/21	ISSUED FOR REVIEW
14	15/03/22	ISSUED FOR SPA SUBMISSION

N
 PROJECT NORTH

ISSUED FOR CONSTRUCTION
 ISSUED FOR PRICING
 ISSUED FOR BUILDING PERMIT
 ISSUED FOR PRELIMINARY REVIEW

RGC
 rgcdesigngroup.com
RG CONSULTING INC.
 2201 Finch Avenue West, Suite #27, Toronto,
 Ontario M9M 2Y9
 Tel.: 416 213 0200, Fax: 416 213 0202


TOWN OF CALEDON
 PLANNING
 RECEIVED
 March 18, 2022

PROPOSED DEVELOPMENT
 FOR
FALCO GROUP
 13846 & 13940 AIRPORT ROAD
 SANDHILL, CALEDON, ON


Project number 1710
 Date MARCH 2022
 Scale As indicated
 Drawn by NI
 Checked by RG
 Drawing # P17-01-06D

**BUILDING C
 ELEVATIONS**

A403

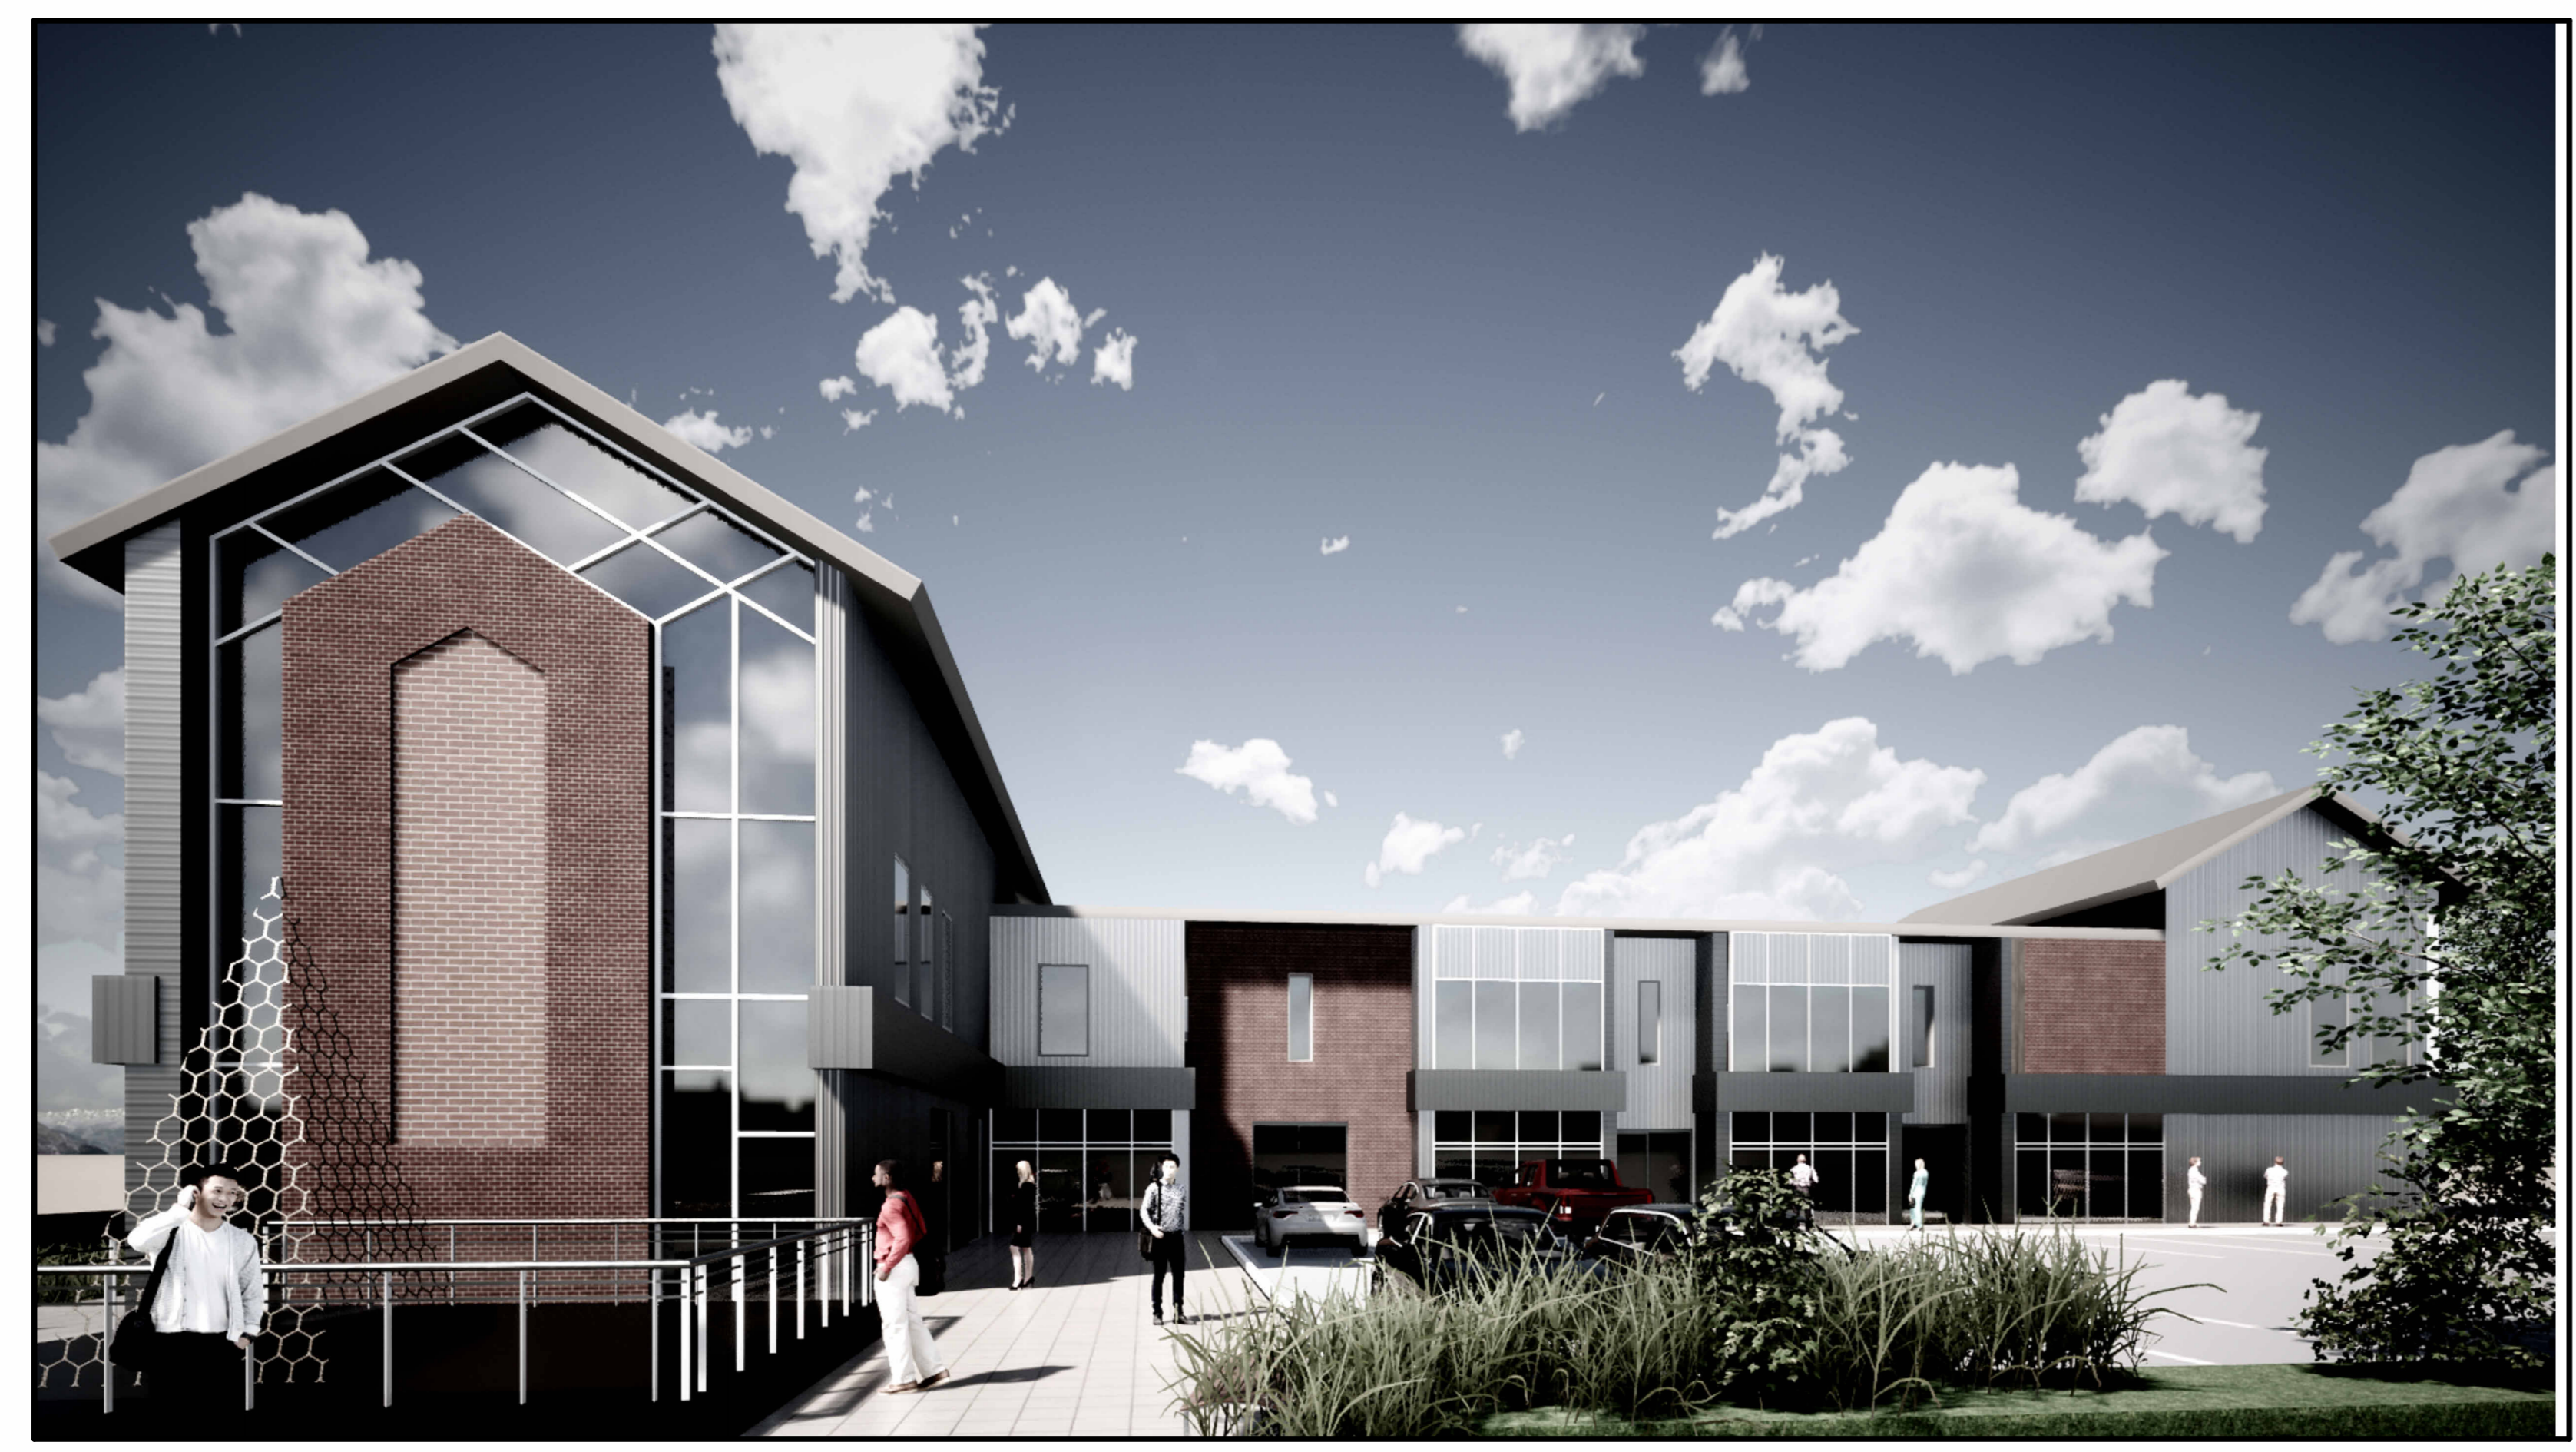

VIEW 1-FACING BUILDING C

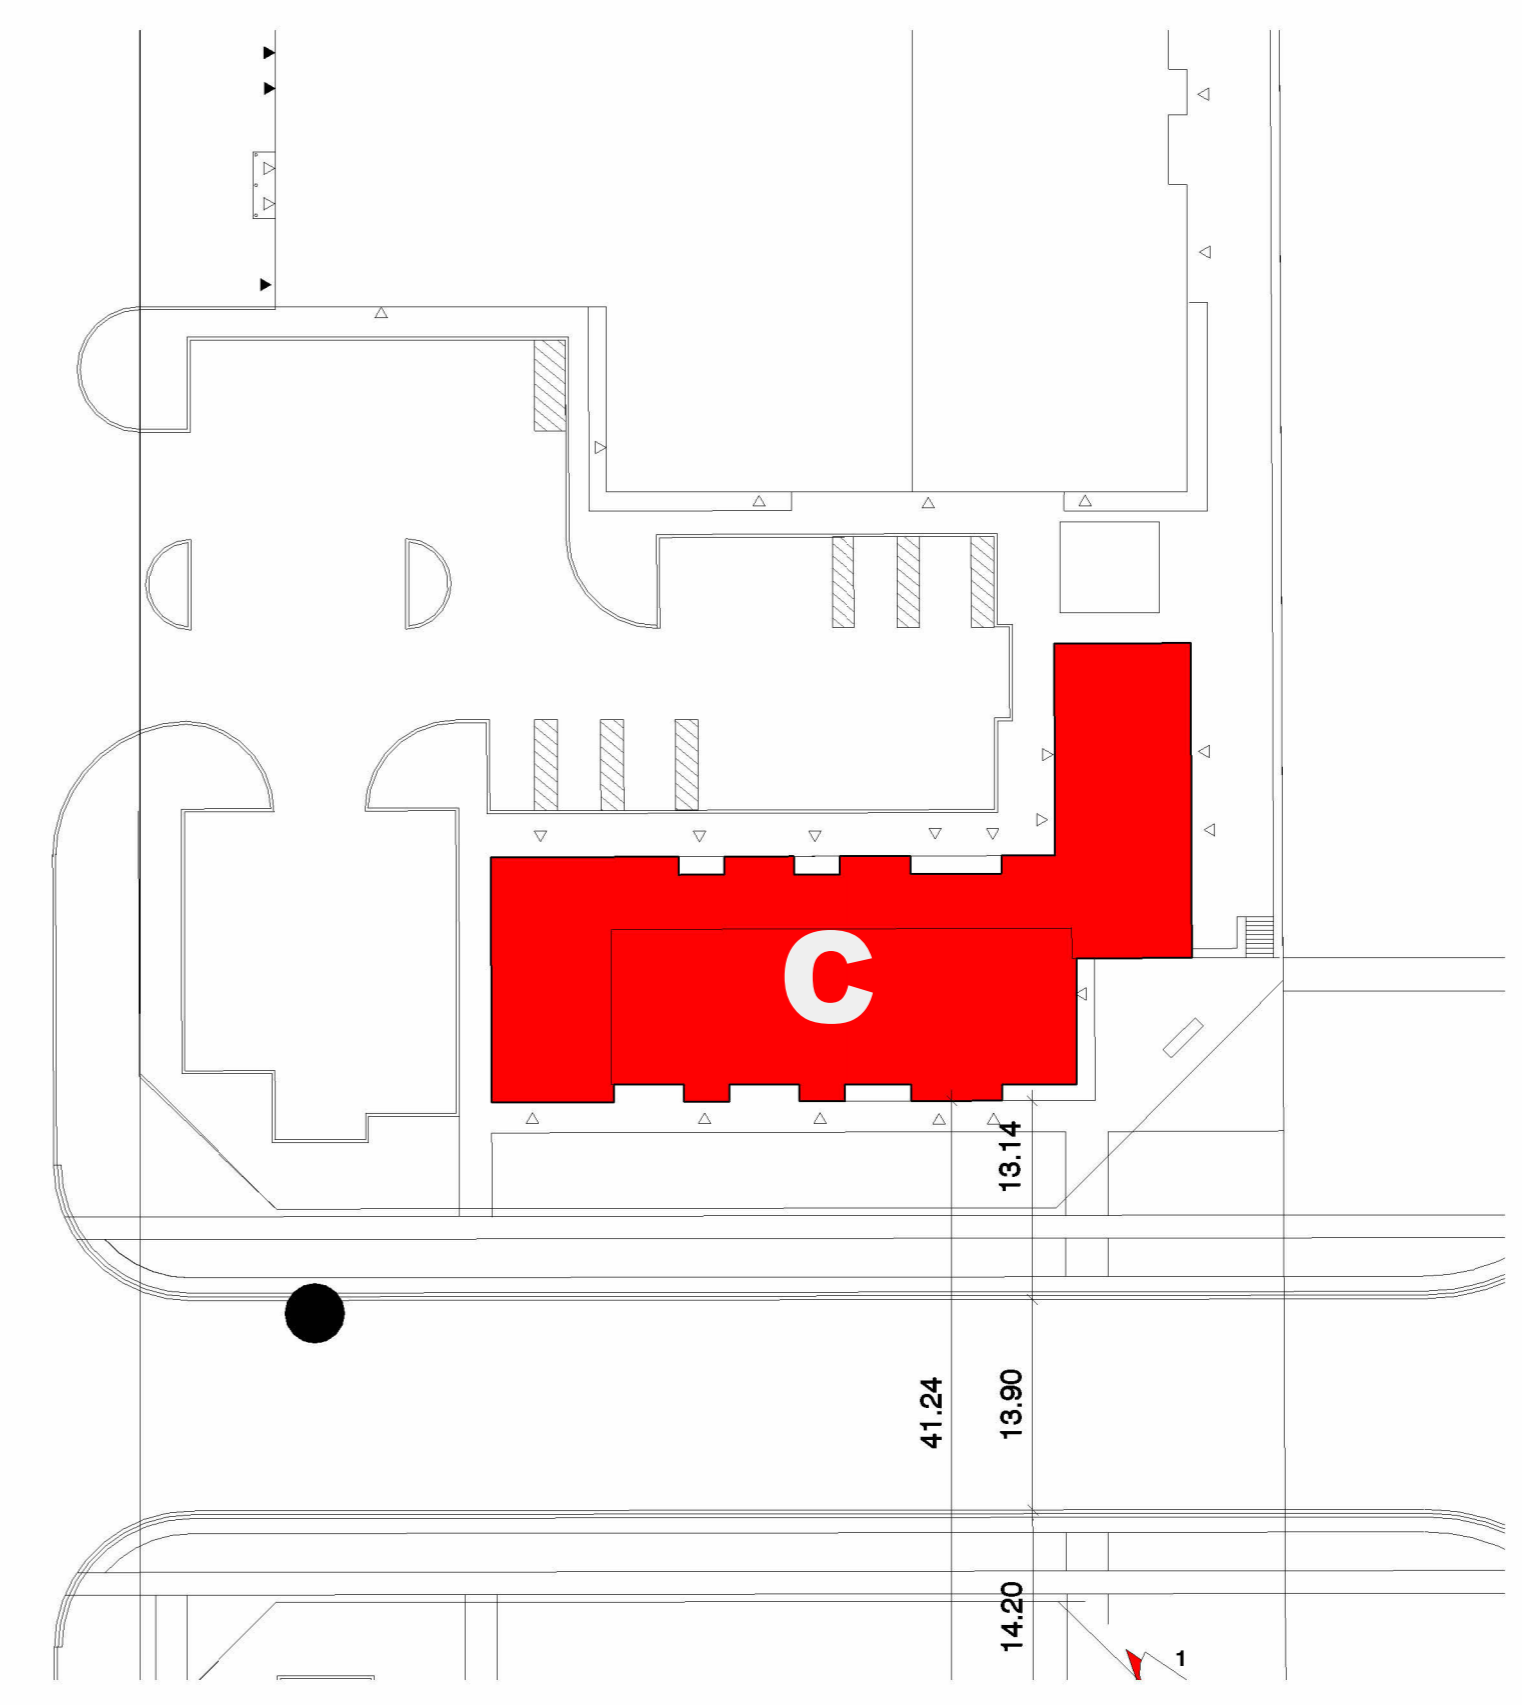

KEY MAP - NTS

2022-03-15 4:42:50 PM