


Copyright Reserved

The Contractor shall verify and be responsible for all dimensions. DO NOT scale the drawings - any errors or omissions shall be reported to Stantec without delay.  
 The Copyrights to all designs and drawings are the property of Stantec. Reproduction or use for any purpose other than that authorized by Stantec is forbidden.

KEY PLAN

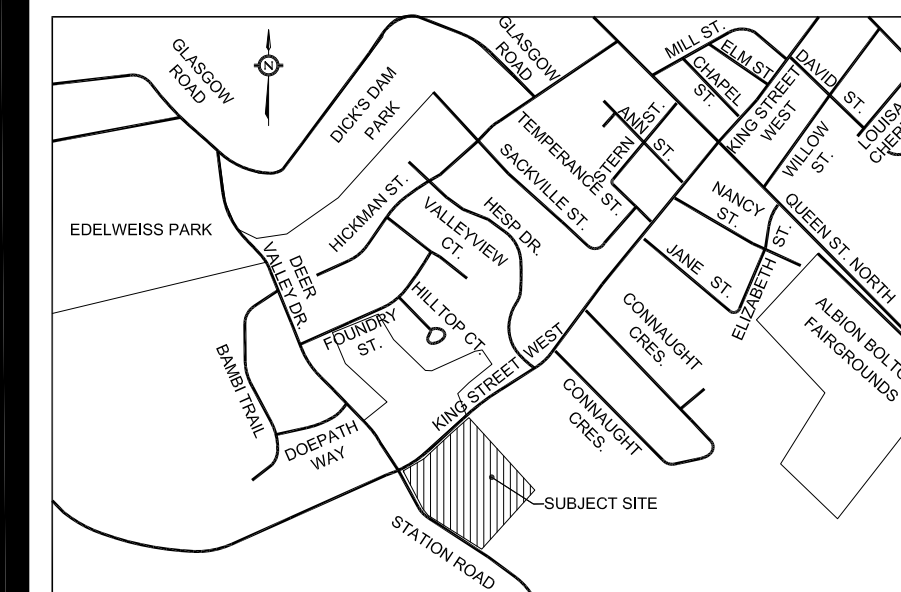

Legend

- PROPERTY BOUNDARY
- PHASE UNLIMIT OF CONSTRUCTION
- EXISTING TREES TO REMAIN\*
- PROPOSED DECIDUOUS TREE
- PROPOSED CONIFEROUS TREE
- PROPOSED SHRUBS
- PROPOSED SOD
- PROPOSED ORNAMENTAL GRASSES
- PROPOSED PERENNIALS
- 2500mm HIGH ACOUSTIC FENCE
- 900-1100mm HIGH DECORATIVE METAL FENCE
- TREE PROTECTION FENCE (AS PER TOWN OF CALEDON STANDARD NO. 707)
- SEEDING WITH EROSION CONTROL BLANKET (P300 ERONET BY NILEX) SHALL BE PROVIDED ON SLOPES STEEPER THAN 3:1(H:V), IN ACCORDANCE WITH OPSS/MUNI 804/ CONCRETE PATIO SLABS
- TACTILE WALKING SURFACE

Notes

- \* Refer to Tree Inventory and Preservation Plan Report prepared by Kuntz Forestry Consulting Inc. dated July 30, 2013.
  - \* Area of Modified Planting (Revision 1 Feb. 14, 2017) has already been disturbed.
  - \* Revised Planting at Retirement Residence
- | NO. | DESCRIPTION                                 | DATE | BY | APPD.    |
|-----|---|------|----|----------|
| 6   | MODIFICATIONS AS PER GRADING REVISIONS      | ND   | MD | 19.10.22 |
| 5   | MODIFICATIONS AS PER GRADING REVISIONS      | ND   | MD | 17.12.05 |
| 4   | MODIFICATIONS AS PER GRADING PLAN REVISIONS | ND   | MD | 17.09.24 |
| 3   | MODIFICATIONS AS PER SITE PLAN REVISIONS    | EM   | MD | 17.06.01 |
| 2   | MODIFIED PLANTING AS PER TOWN COMMENTS      | ND   | MD | 17.02.14 |
| 1   | REVISED AS PER CHANGES TO SITE PLAN         | ND   | MD | 16.01.27 |
- | Revision | By                              | Appd. | YY.MM.DD |          |
|----------|---------------------------------|-------|----------|----------|
| L        | RE-ISSUED FOR CONSTRUCTION      | ND    | MD       | 19.10.23 |
| K        | ISSUED FOR CONSTRUCTION         | EA    | MD       | 19.06.24 |
| J        | RE-ISSUED FOR SPA               | EA    | MD       | 16.05.24 |
| I        | ISSUED FOR SPA                  | EA    | MD       | 16.02.19 |
| H        | ISSUED FOR OPA/REZONING         | EA    | MD       | 15.08.23 |
| G        | ISSUED FOR REZONING APPLICATION | CM    | MD       | 15.08.24 |
| E        | ISSUED FOR BID                  | JC    | JD       | 15.04.23 |
| D        | REISSUED FOR SITE PLAN APPROVAL | CM    | MD       | 15.01.20 |
| C        | ISSUED FOR SITE PLAN APPROVAL   | YA    | MD       | 14.05.30 |
| B        | ISSUED FOR SITE PLAN APPROVAL   | YA    | MD       | 13.08.12 |
| A        | ISSUED FOR SITE PLAN APPROVAL   | EA    | MD       | 13.04.15 |
- | Issued     | By   | Appd. | YY.MM.DD |          |
|------------|------|-------|----------|----------|
| File Name: |      |       |          |          |
|            | Dwn. | Chkd. | Dgn.     | YY.MM.DD |

Permit-Seal



Client/Project

KING STATION FACILITY INC.

SPA 2013-109

TOWN OF CALEDON, ONTARIO

Title

LANDSCAPE PLAN



Project No. 160622088

Scale AS NOTED

Drawing No. L-101

Sheet 1 of 4

6

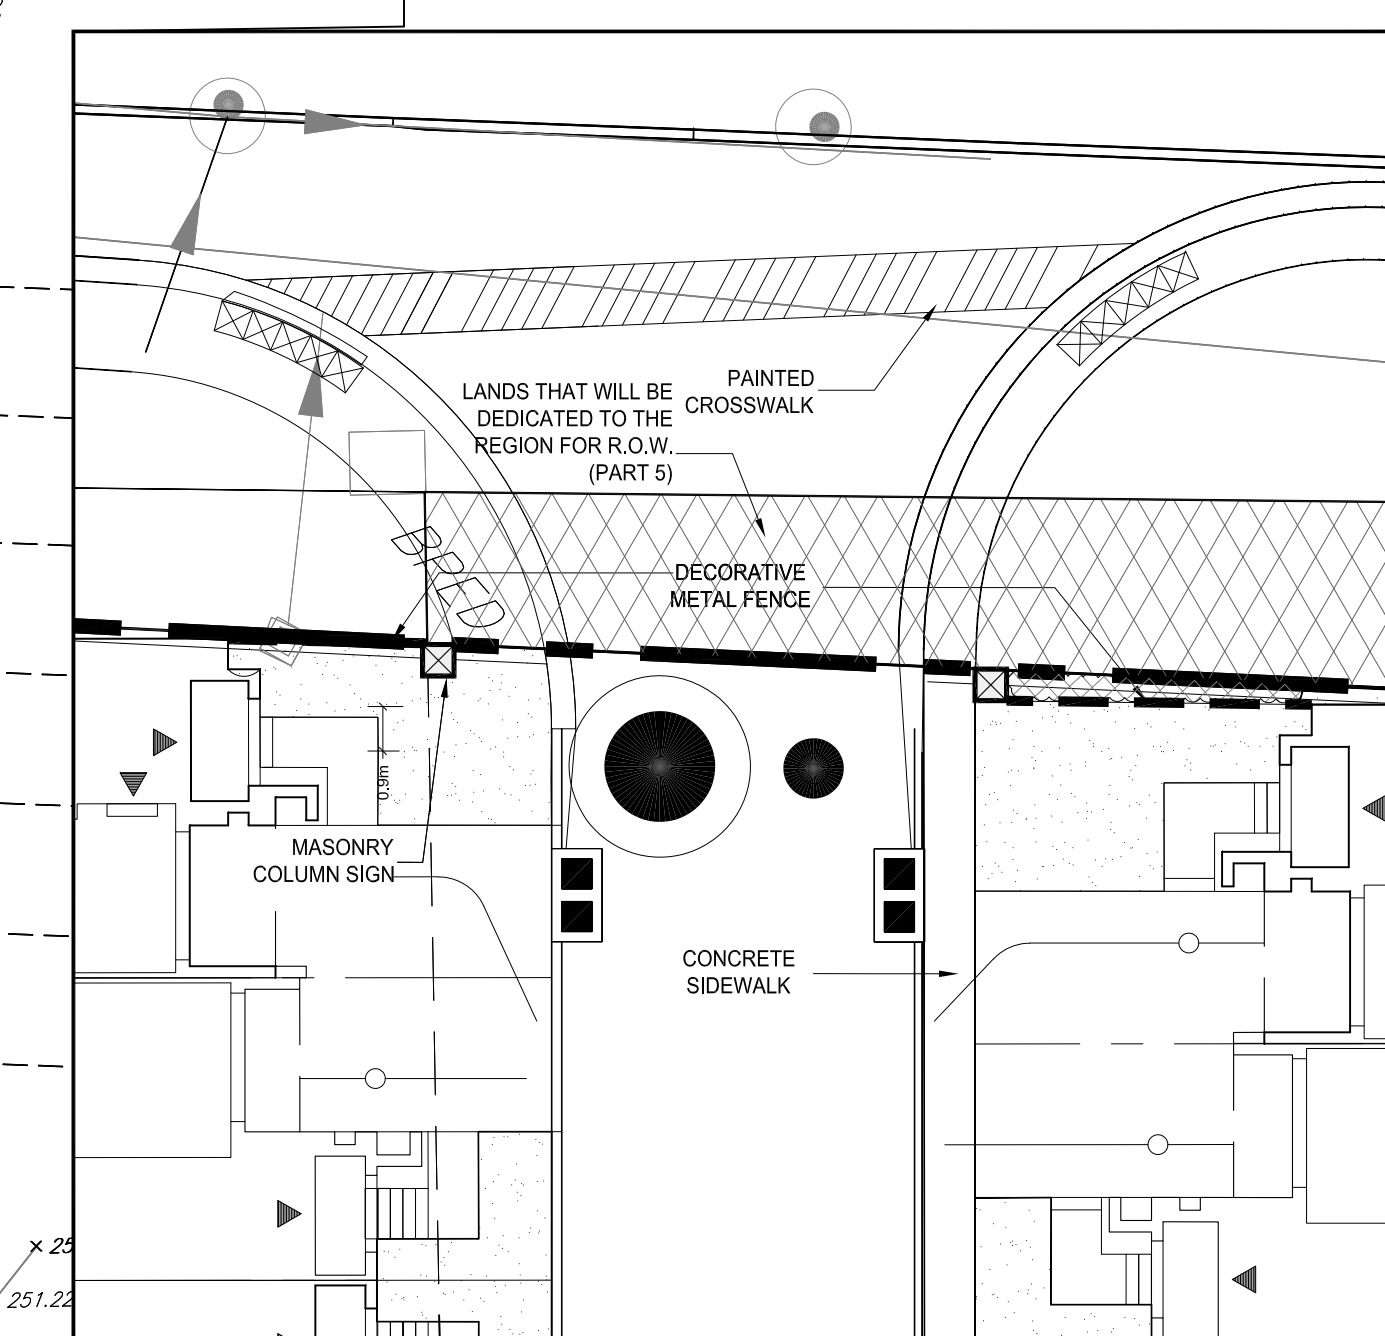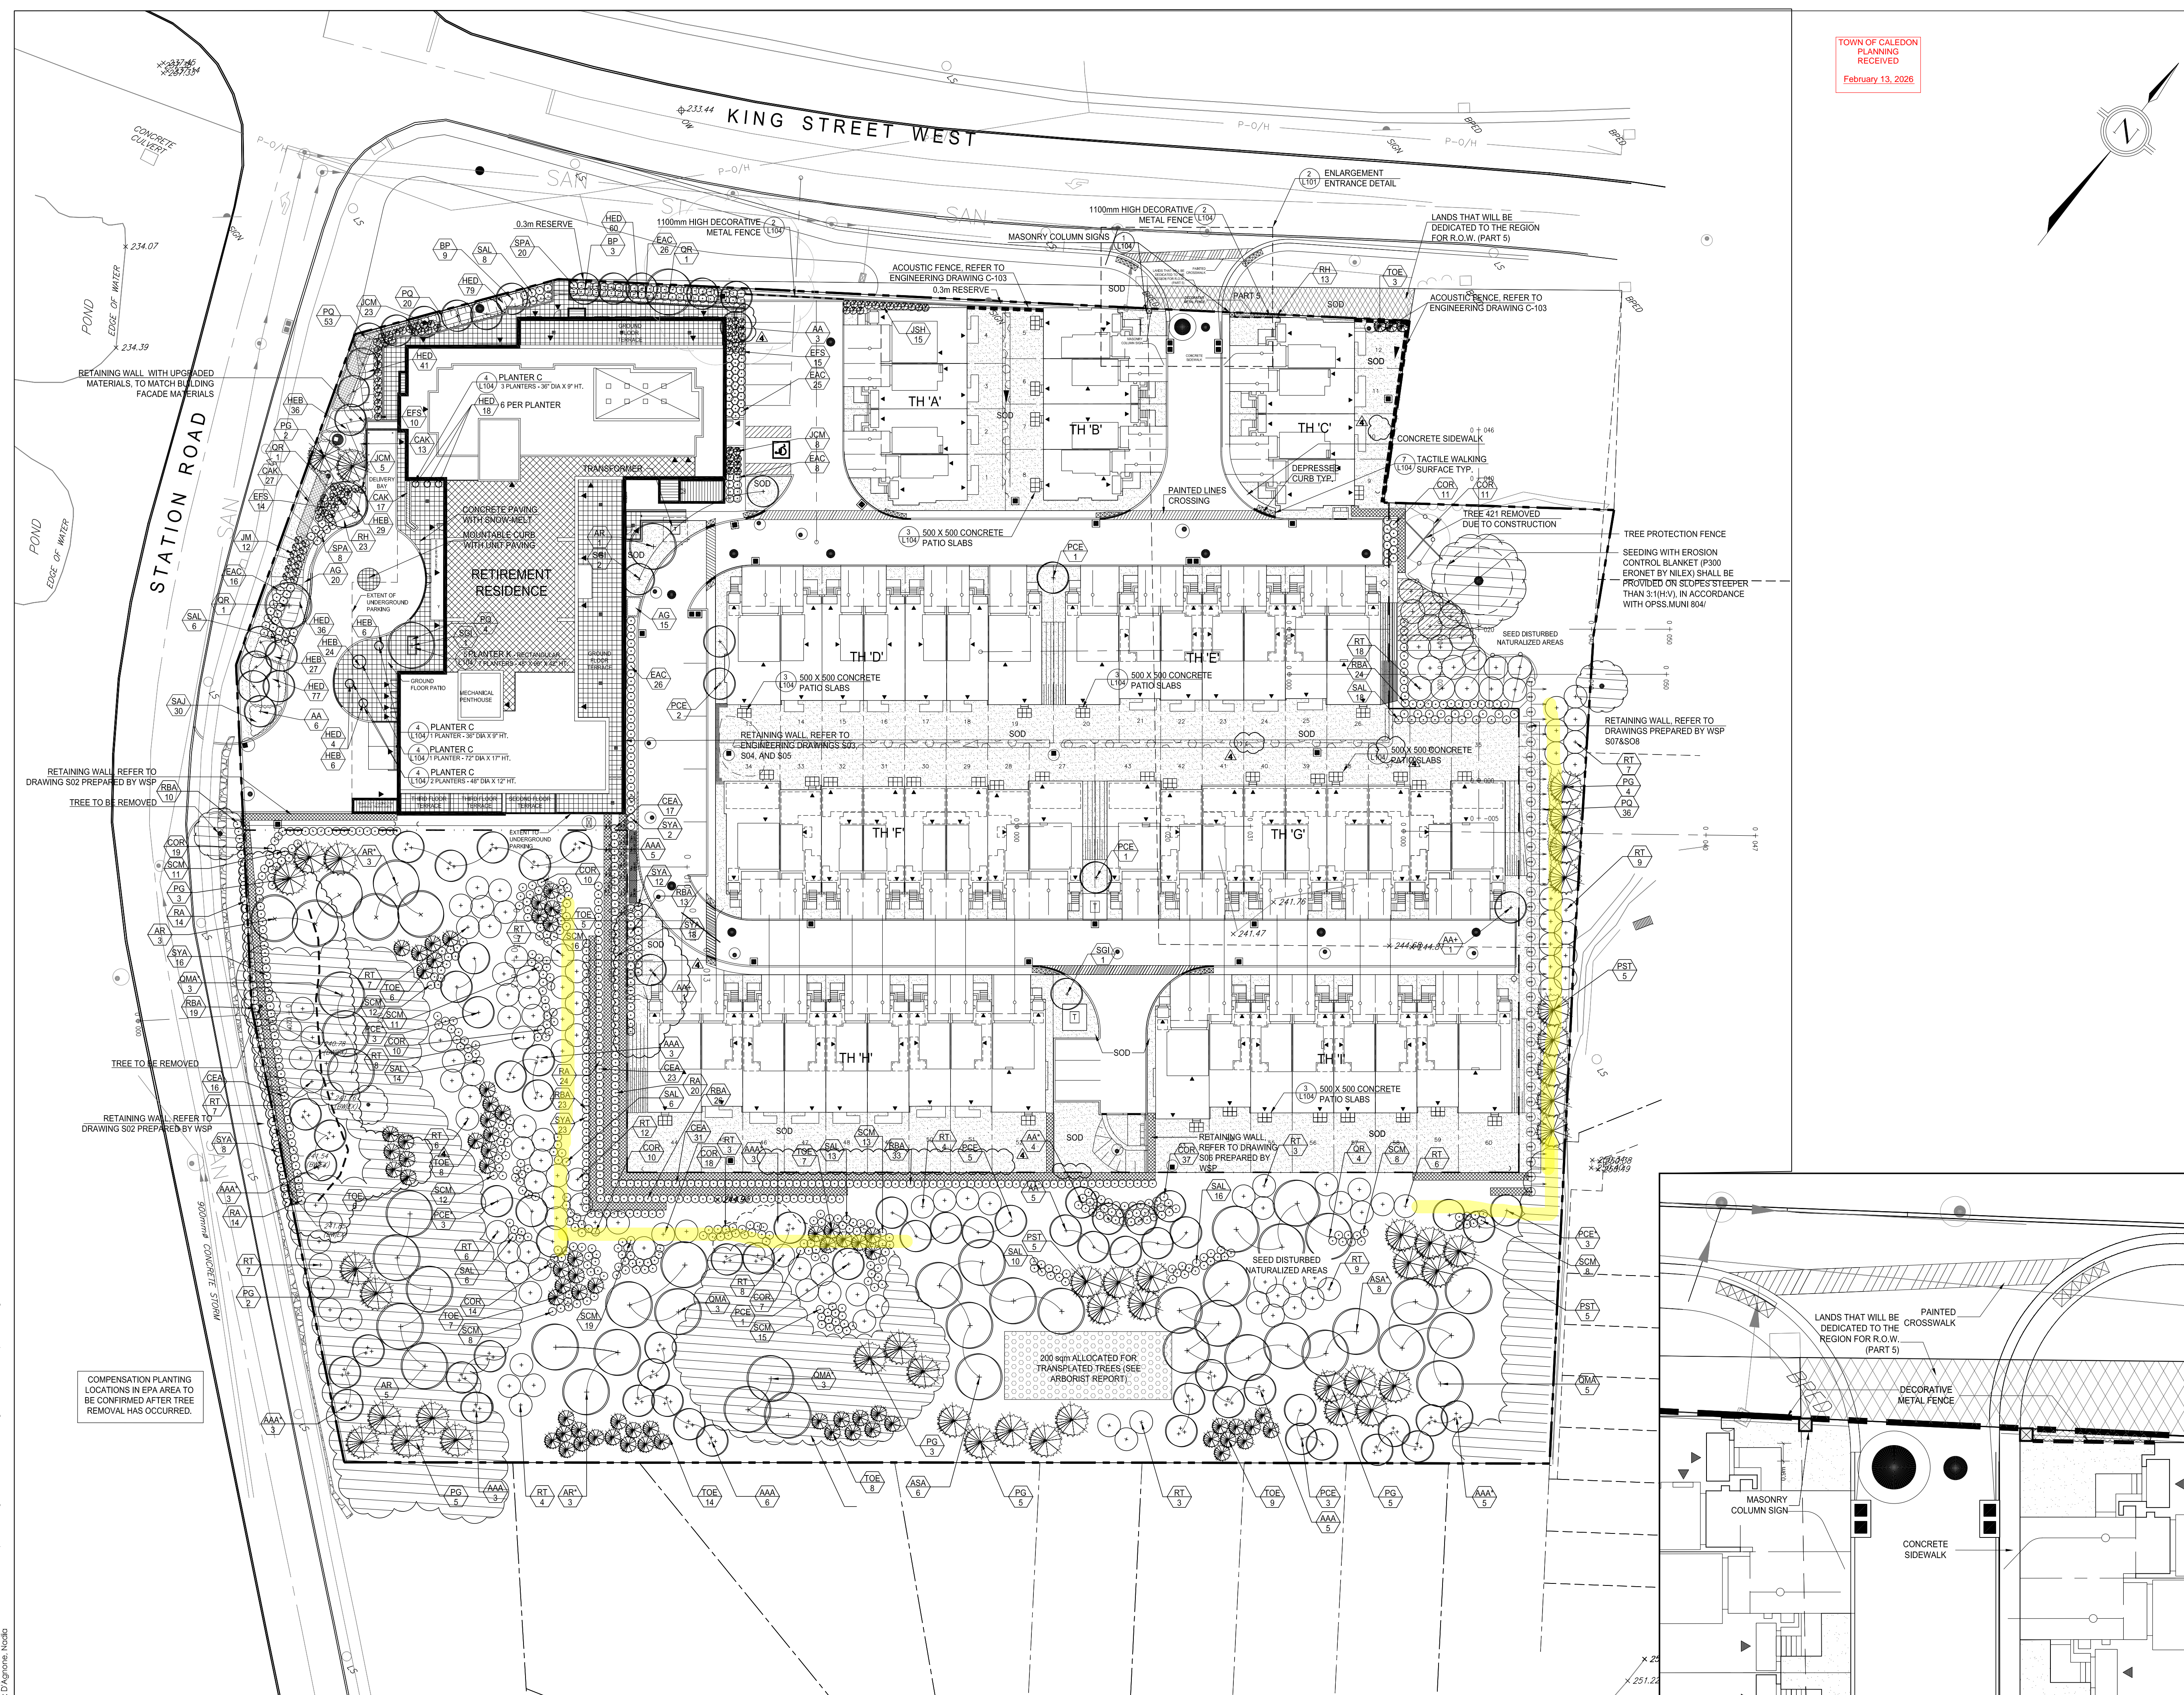

1 LANDSCAPE PLAN  
 L-101 SCALE: 1:400

2 ENLARGEMENT - ENTRANCE DETAIL  
 L-101 SCALE: 1:150



C:\p1\35701\work\20130101\160622088\Landscaping\Drawing\160622088 - Station King Station - Landscape Plan.dwg  
 2013.10.23 10:51:17 AM  
 160622088.Landscape\Drawing\160622088 - Station King Station - Landscape Plan.dwg  
 ORIGINAL SHEET - ARCH-D







Copyright Reserved

The Contractor shall verify and be responsible for all dimensions. DO NOT scale the drawing - any errors or omissions shall be reported to Stantec without delay.  
The Copyrights to all designs and drawings are the property of Stantec. Reproduction or use for any purpose other than that authorized by Stantec is forbidden.


KEY PLAN

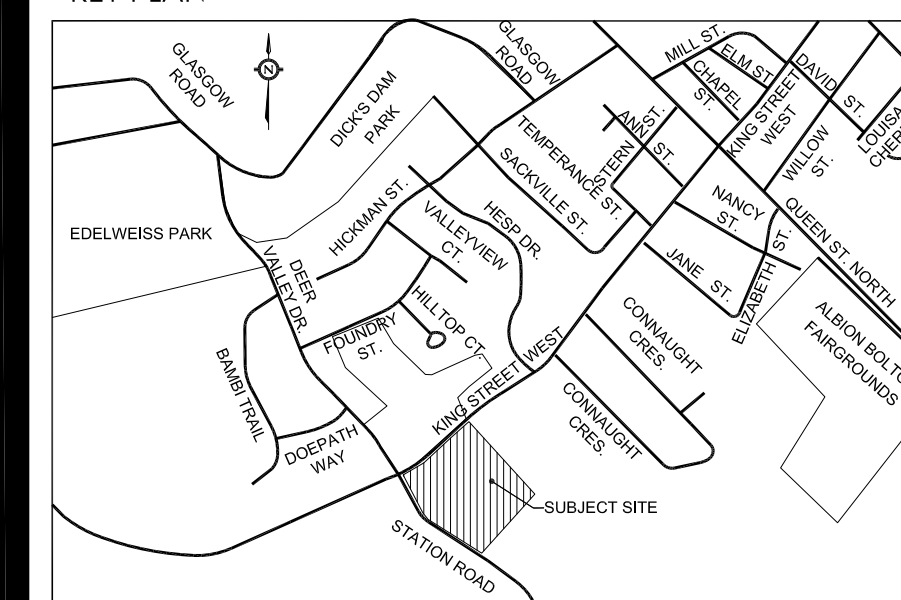


Legend

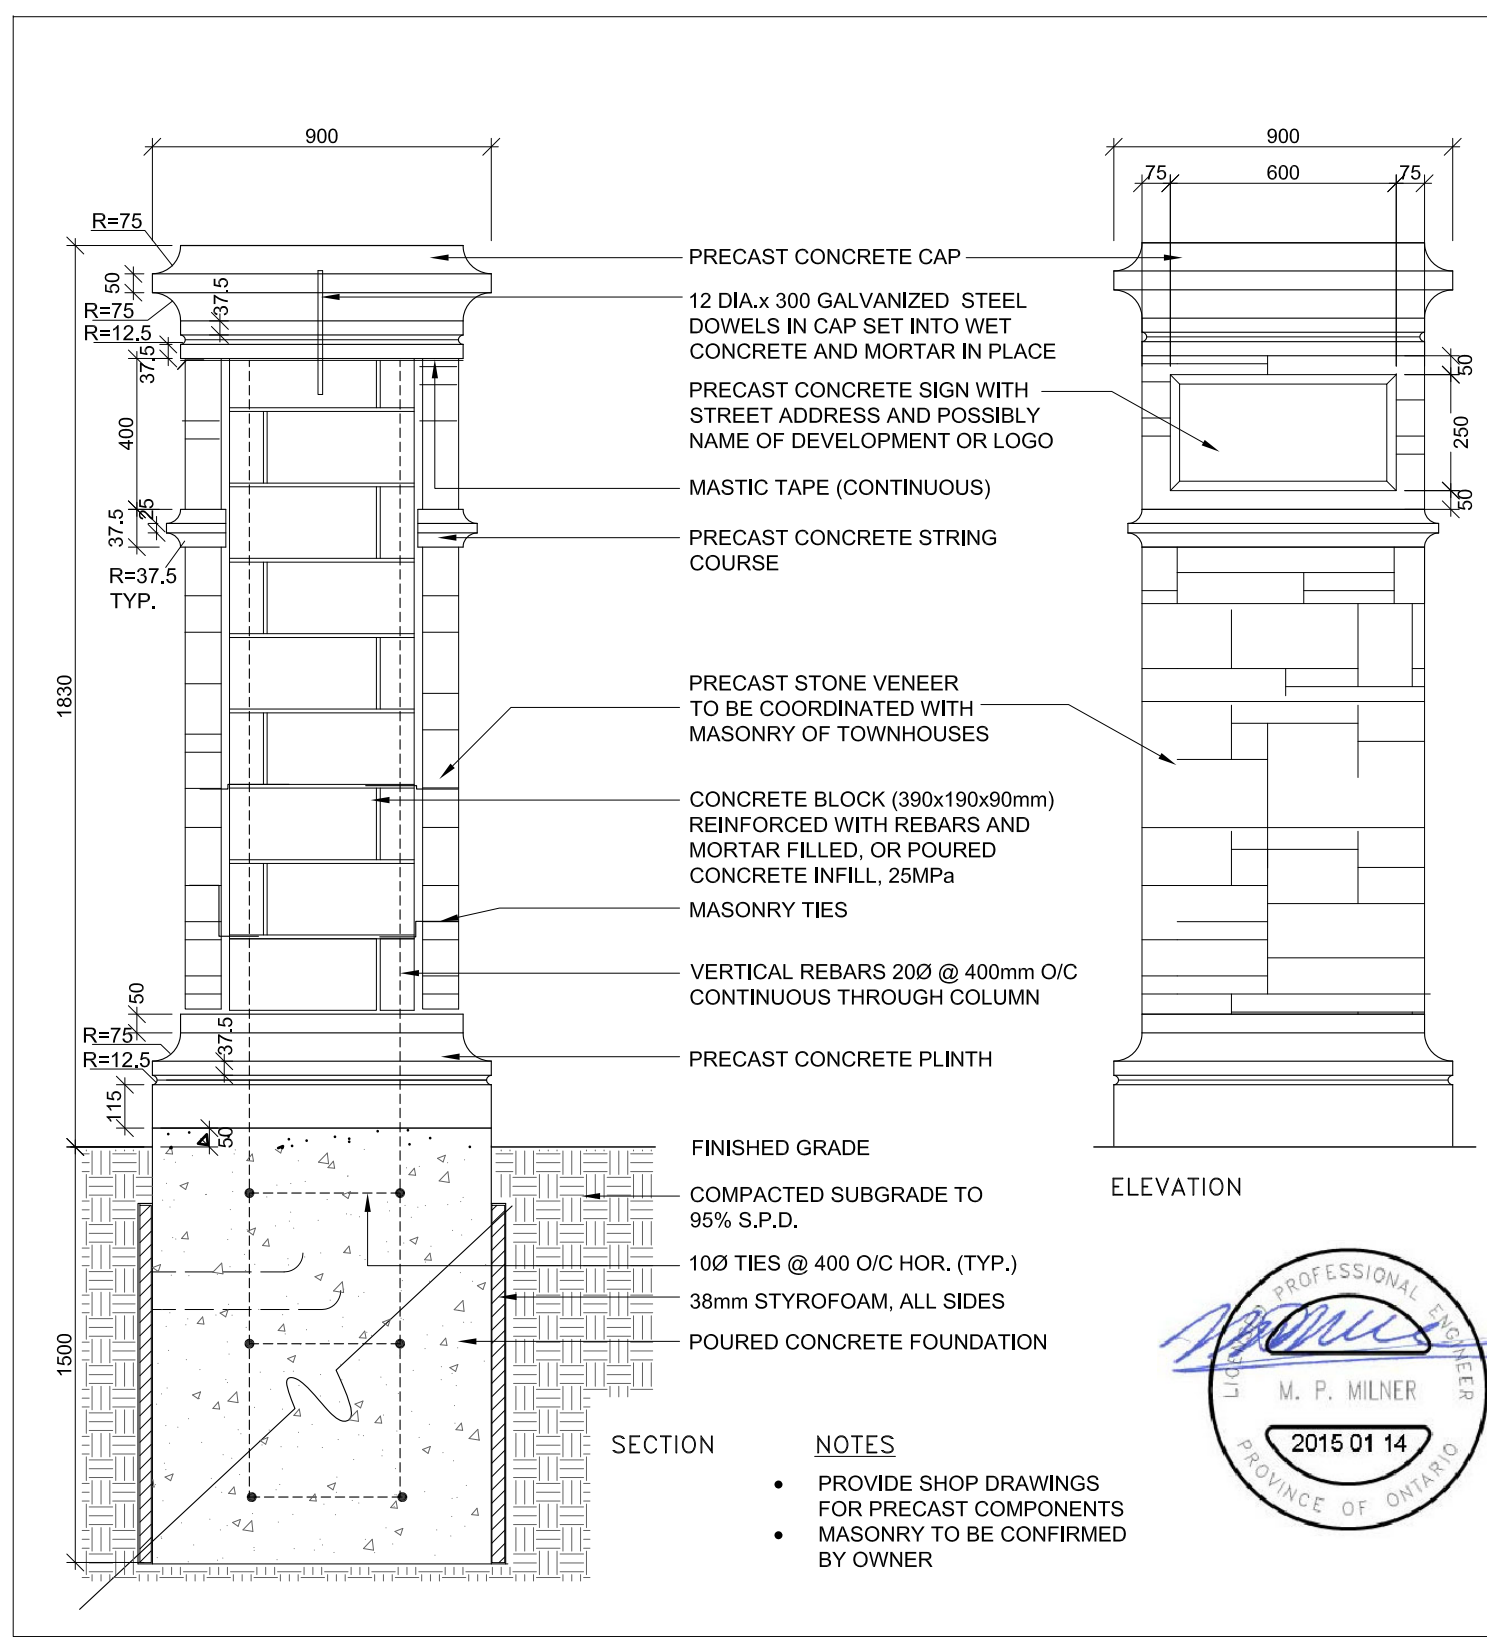


**1 MASONRY COLUMN SIGN**  
SCALE: NTS

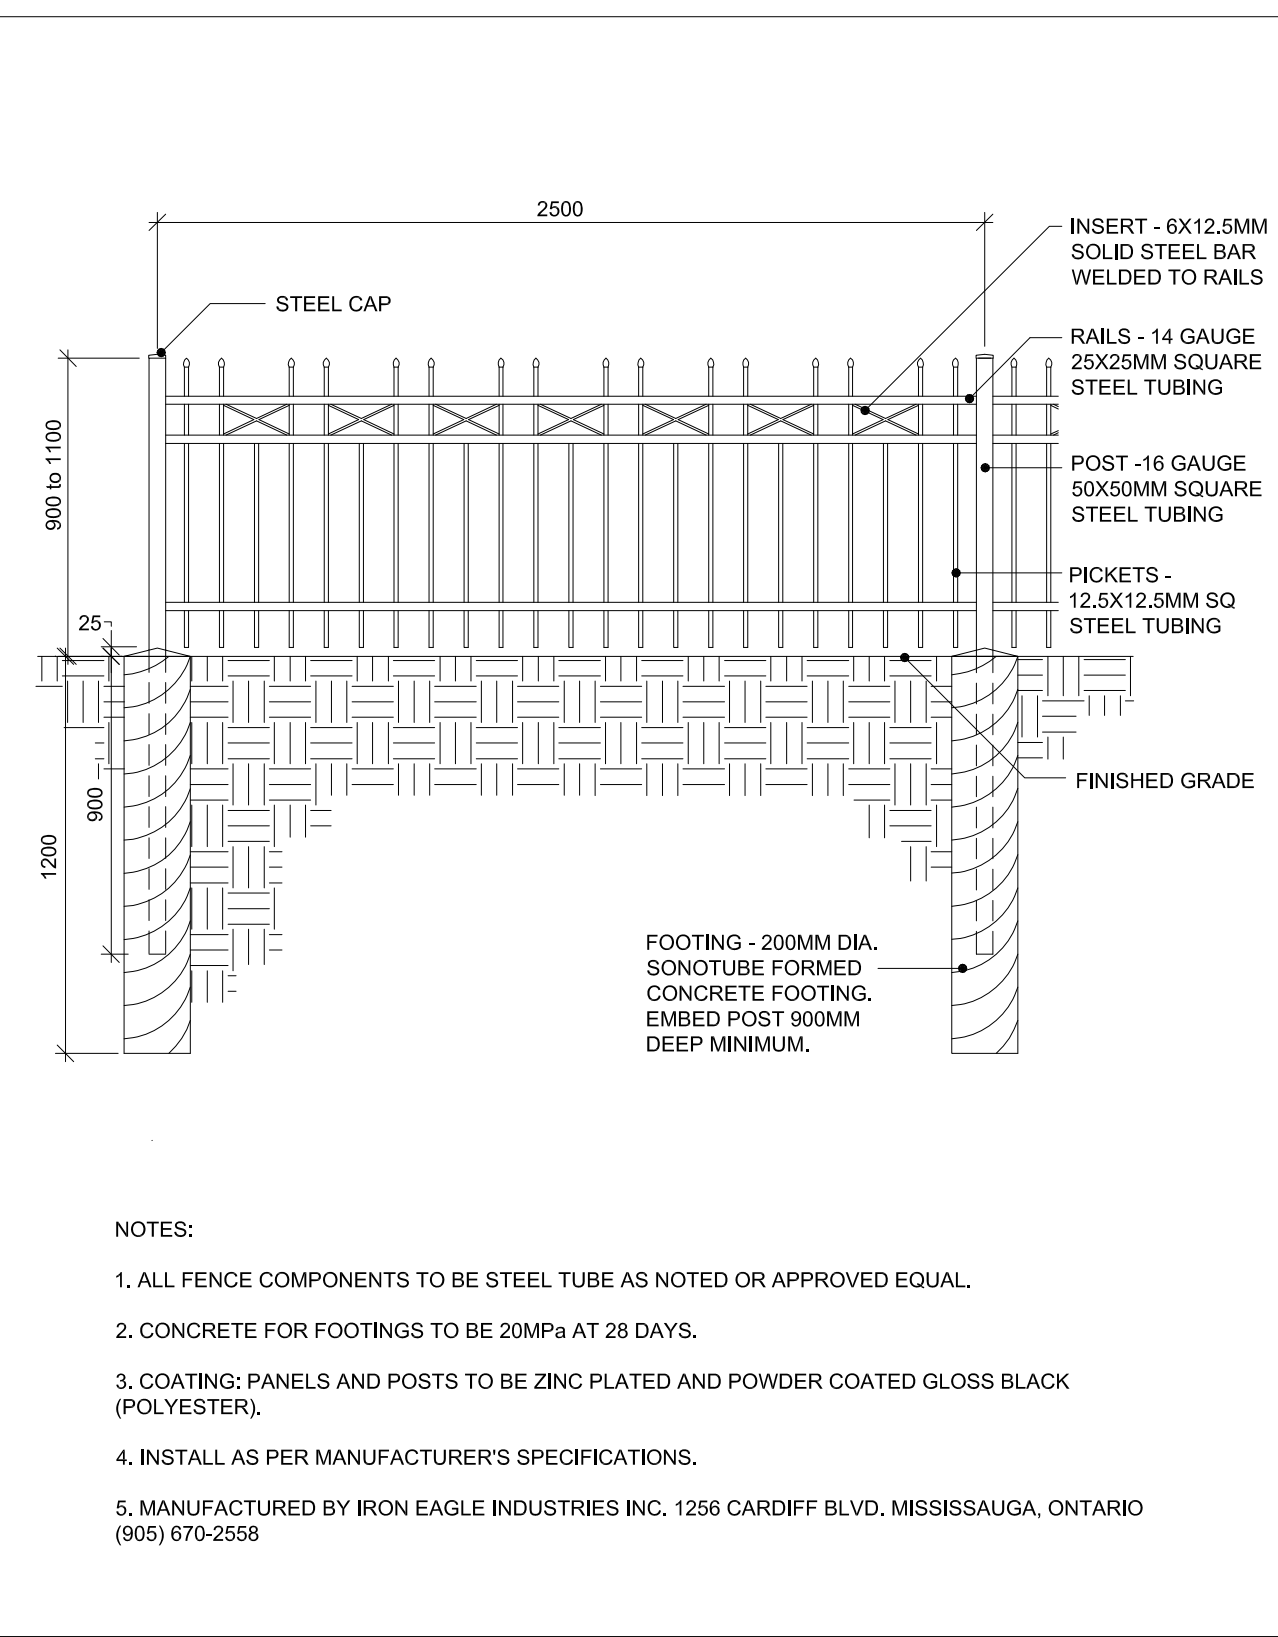


**2 110mm DECORATIVE METAL FENCE**  
SCALE: NTS

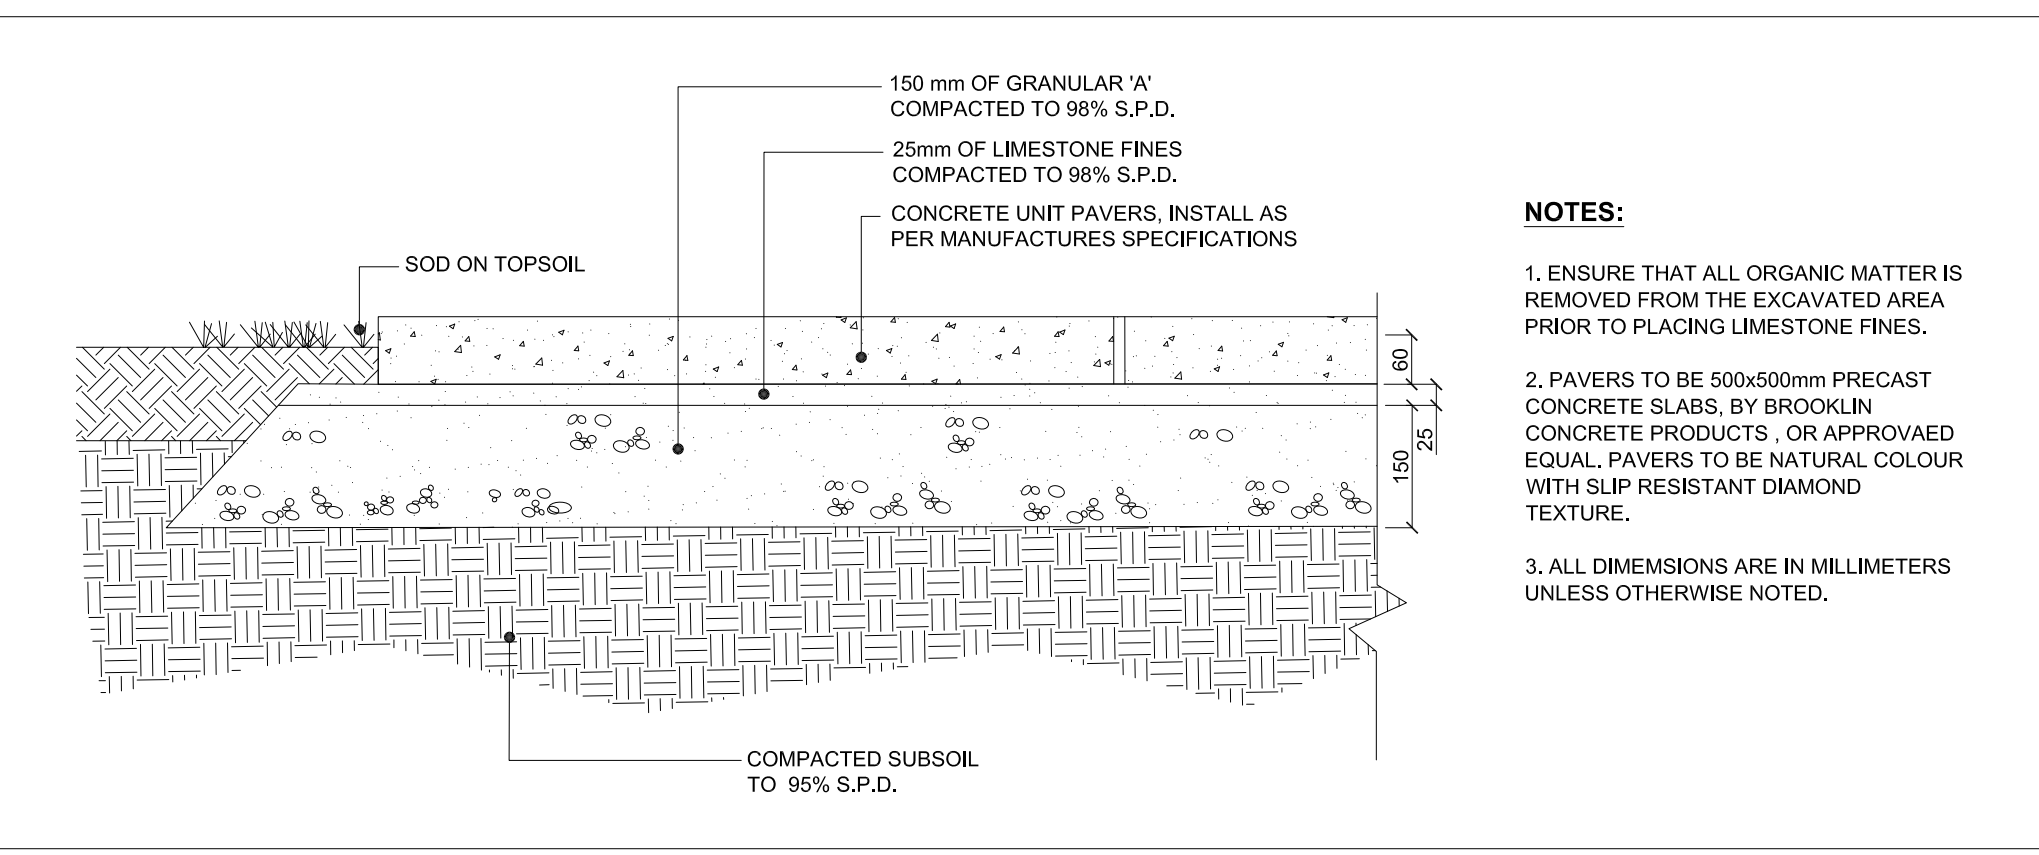


**3 500 X 500 CONCRETE PATIO SLABS**  
SCALE: NTS

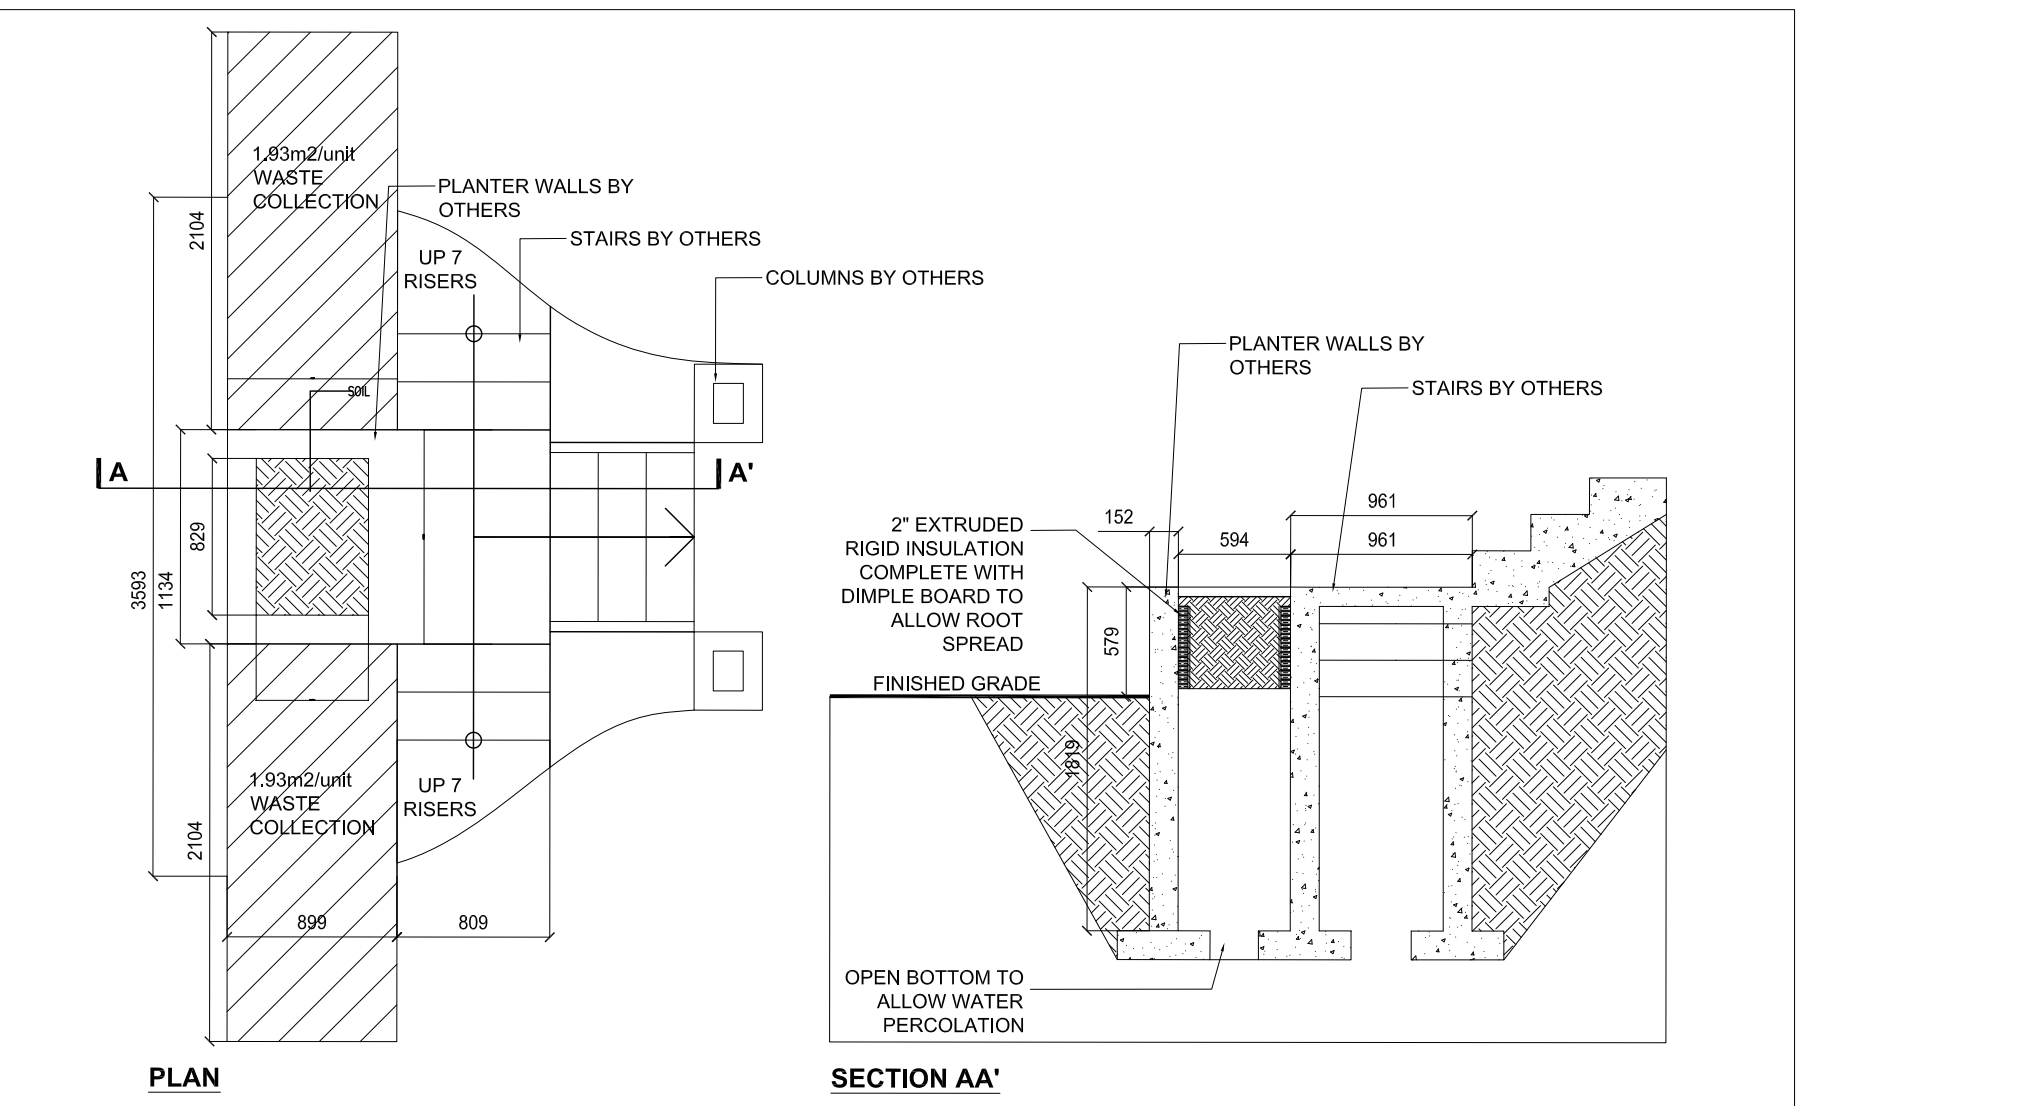



**6 PLANTER DETAIL**  
SCALE: NTS

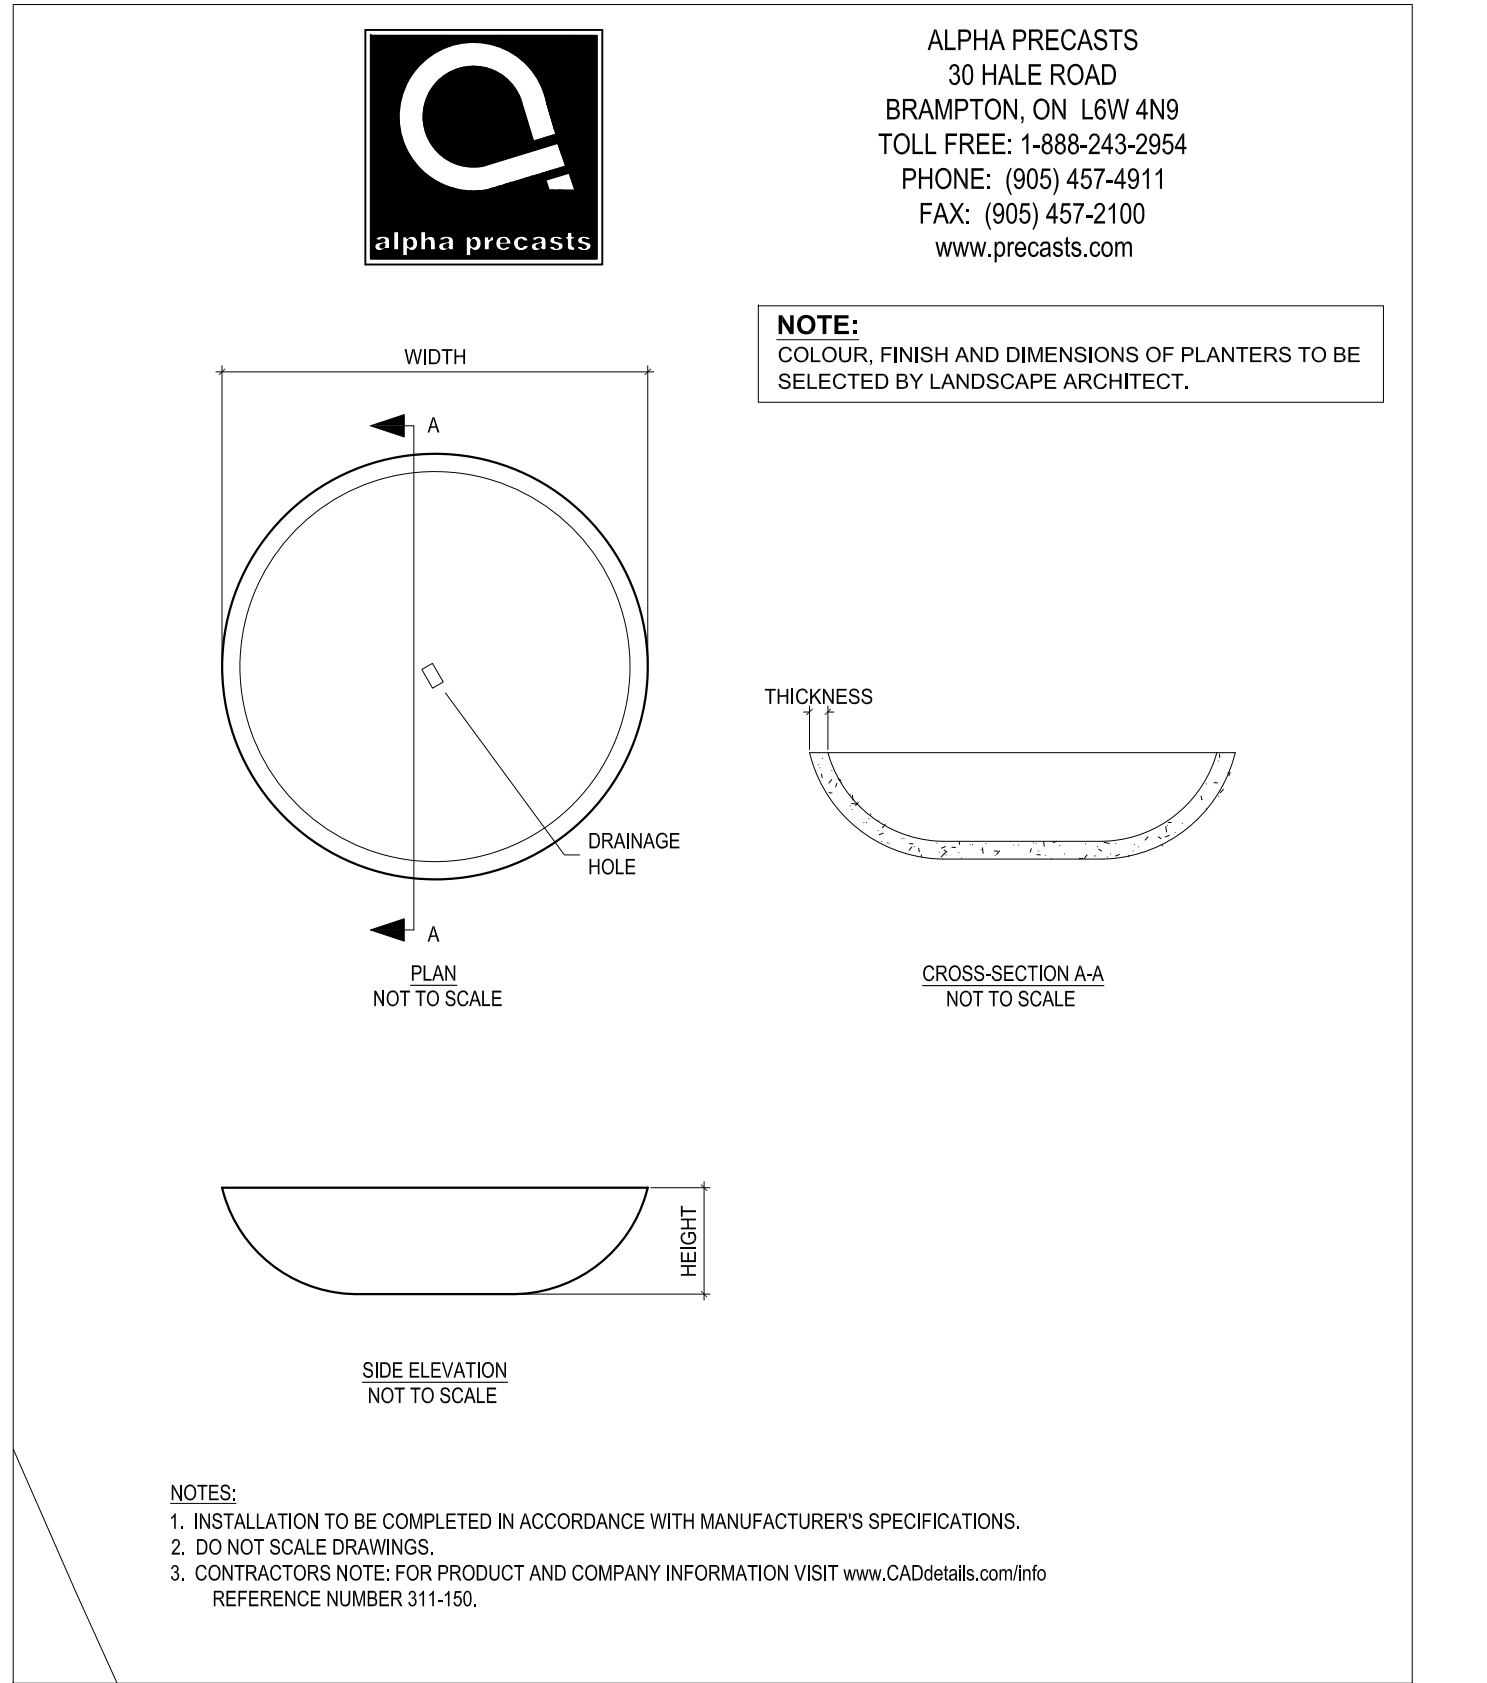

**4 PLANTER C DETAIL**  
SCALE: NTS

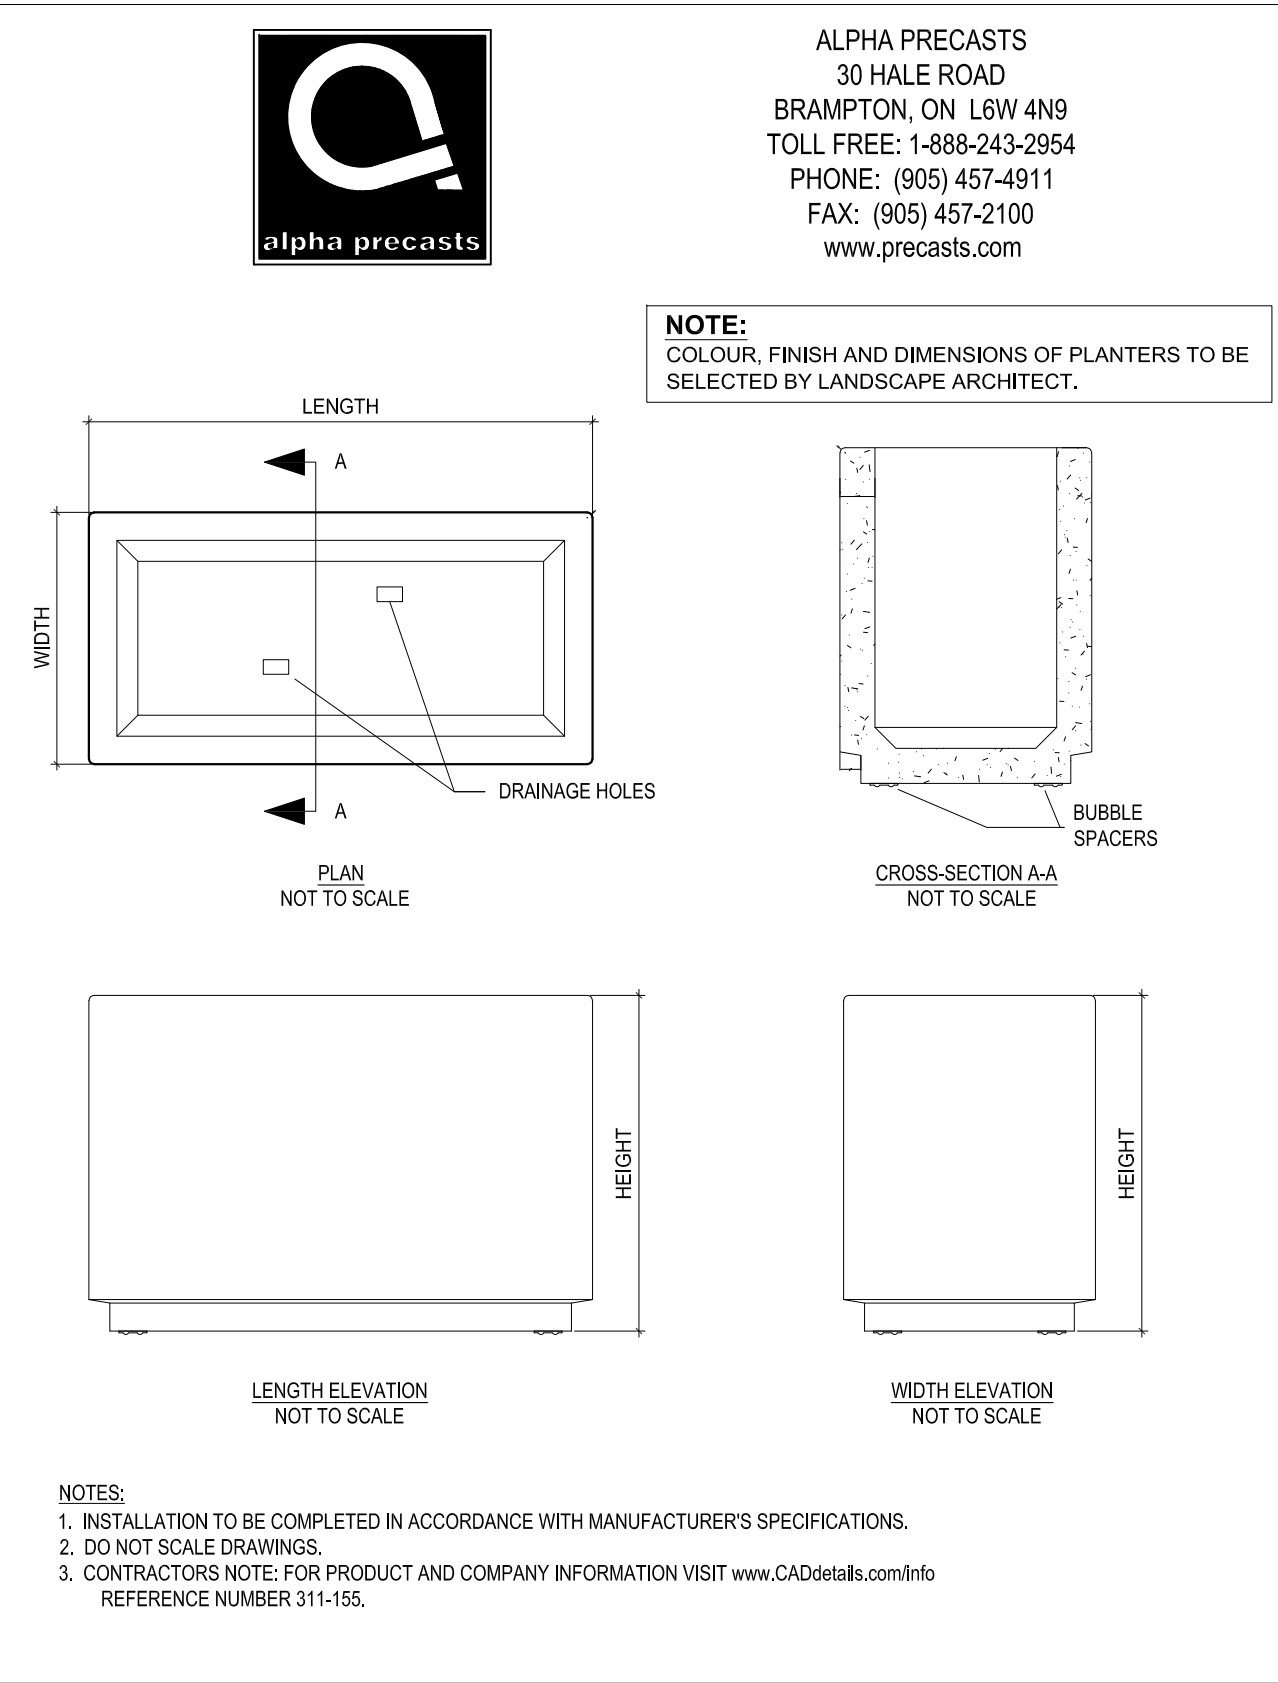

**5 PLANTER K RECTANGULAR DETAIL**  
SCALE: NTS

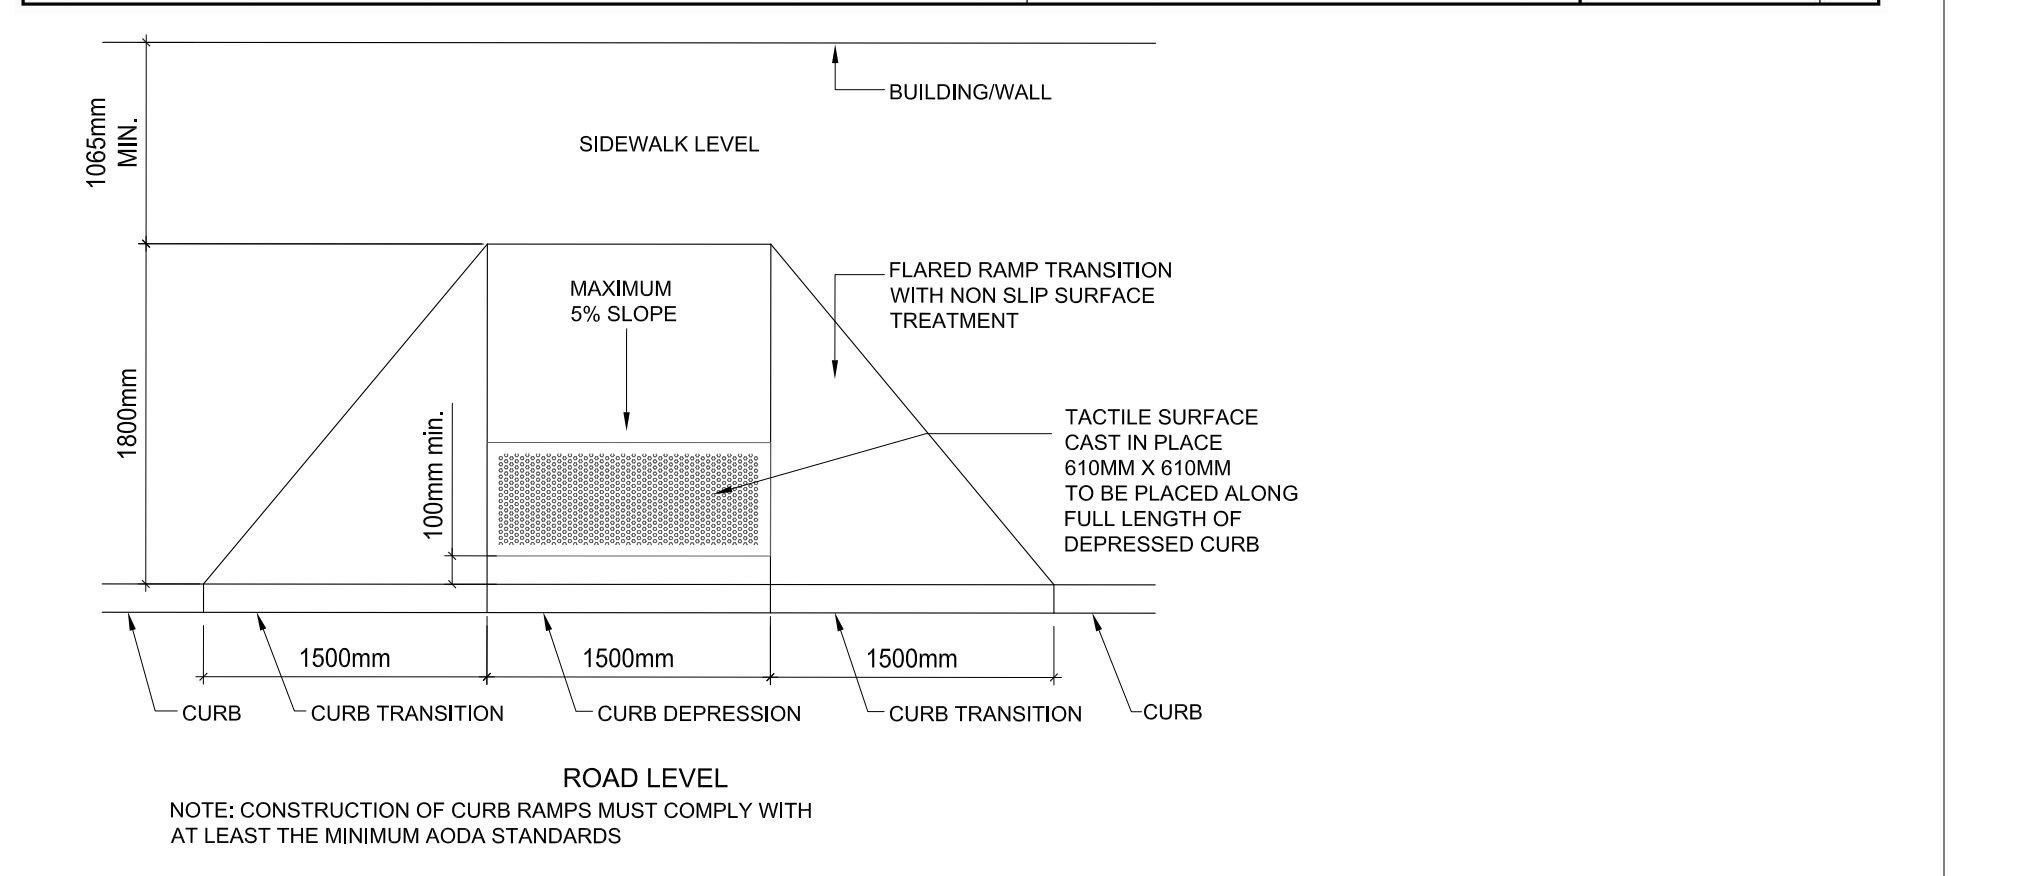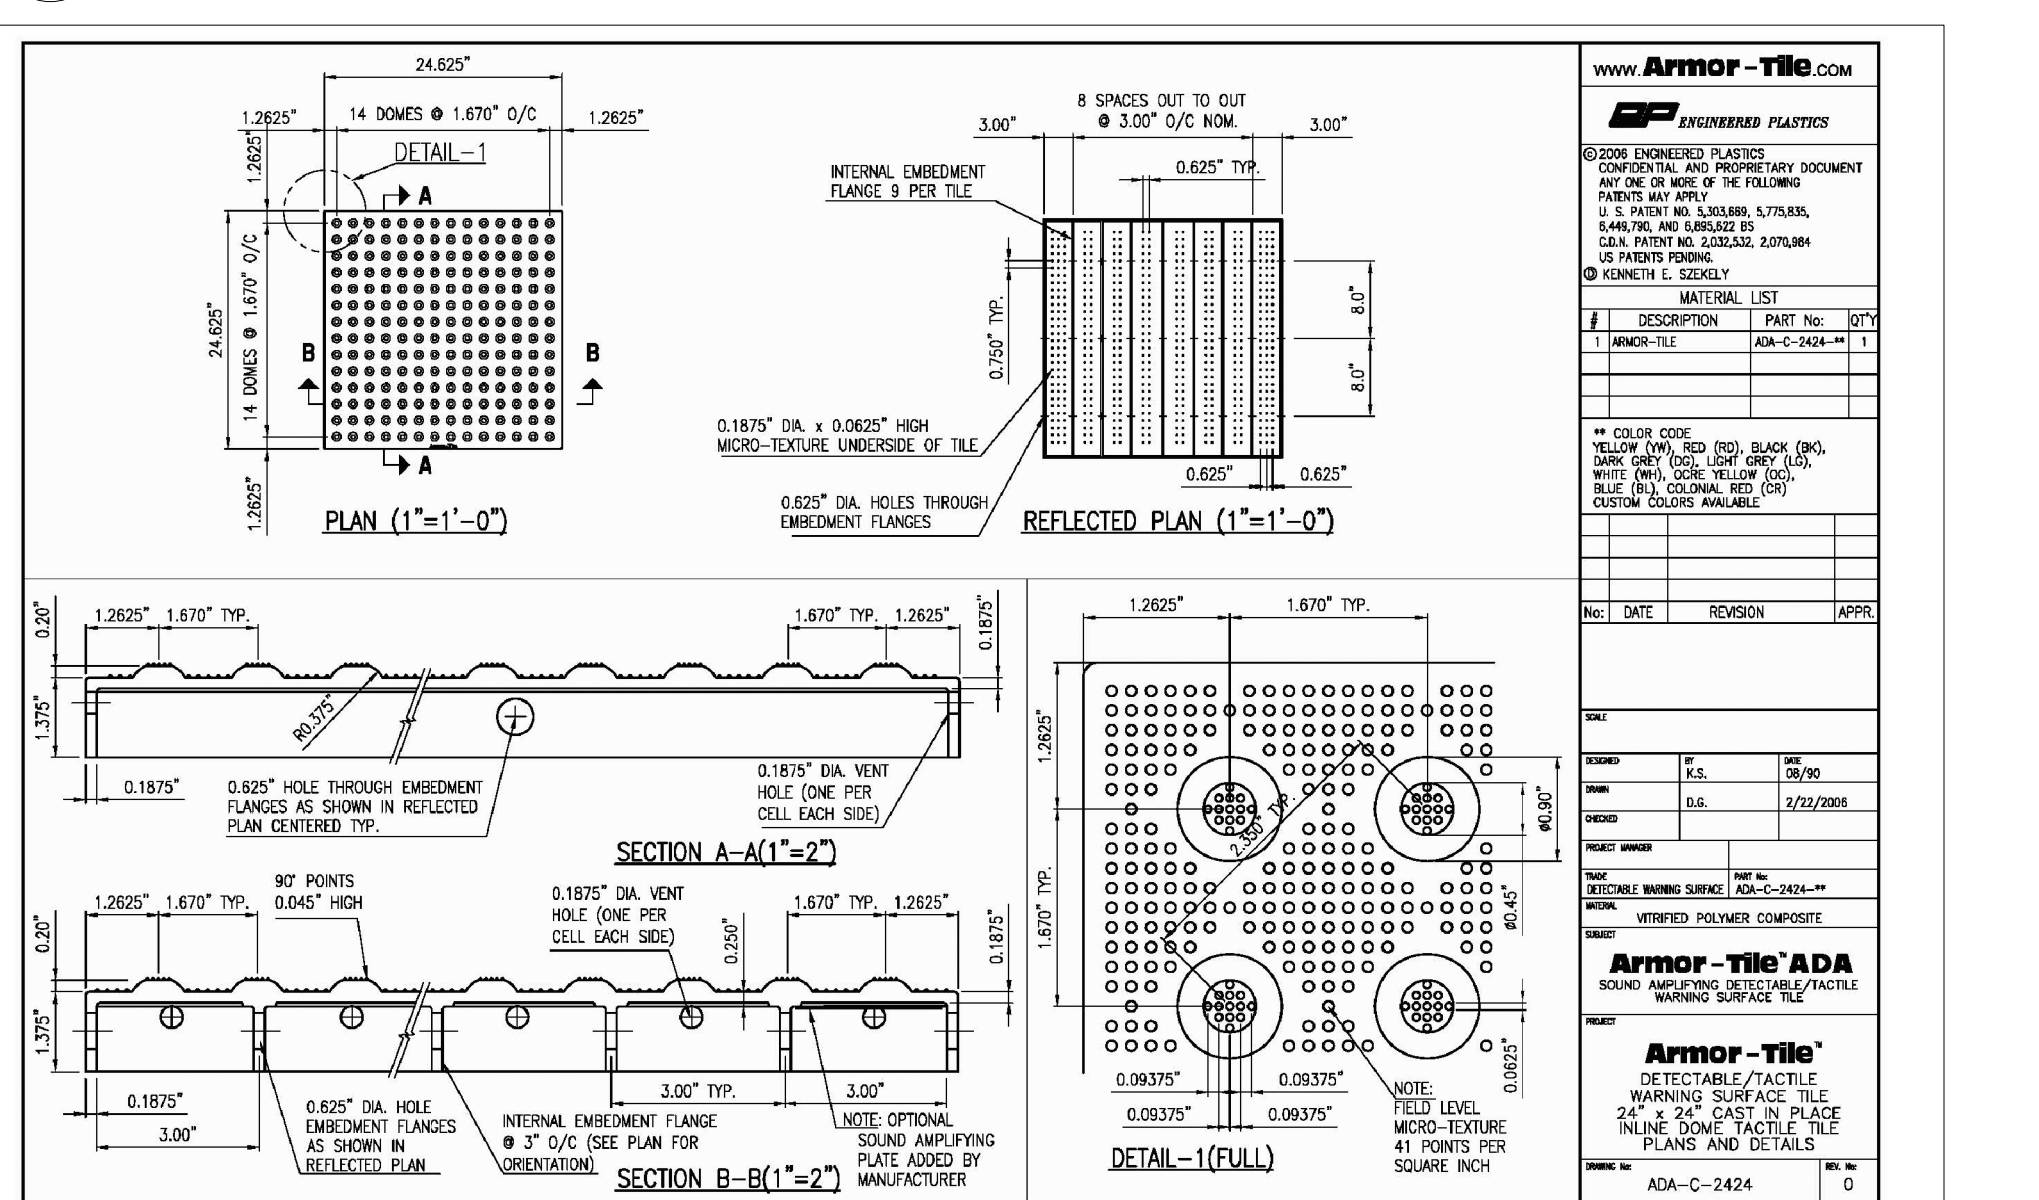


**7 TACTILE WALKING SURFACE DETAIL**  
SCALE: NTS

Notes

NO.	DESCRIPTION	DATE	BY	APPD.
3	MODIFICATIONS AS PER GRADING PLAN REVISIONS	ND	MD	17.12.05
2	MODIFICATIONS AS PER SITE PLAN REVISIONS	EM	MD	17.06.01
1	MODIFIED PLANTING AS PER TOWN COMMENTS	EA	MD	17.02.14
<b>Revision</b>				
L	RE-ISSUED FOR CONSTRUCTION	ND	MD	19.10.23
K	ISSUED FOR CONSTRUCTION	EA	MD	19.06.24
I	RE-ISSUED FOR SPA	EA	MD	16.05.24
H	ISSUED FOR SPA	EA	MD	16.02.19
G	ISSUED FOR OPA/REZONING	EA	MD	15.09.23
F	ISSUED FOR REZONING APPLICATION	CM	MD	15.08.24
E	ISSUED FOR BID	JC	JD	15.04.23
D	REISSUED FOR SITE PLAN APPROVAL	CM	MD	15.01.20
C	ISSUED FOR SITE PLAN APPROVAL	YA	MD	14.05.30
B	ISSUED FOR SITE PLAN APPROVAL	YA	MD	13.08.12
A	ISSUED FOR SITE PLAN APPROVAL	EA	MD	13.04.15
<b>Issued</b>				
File Name: _____				
Dwn. Chkd. Dgn. YY.MM.DD				

Permit-Seal

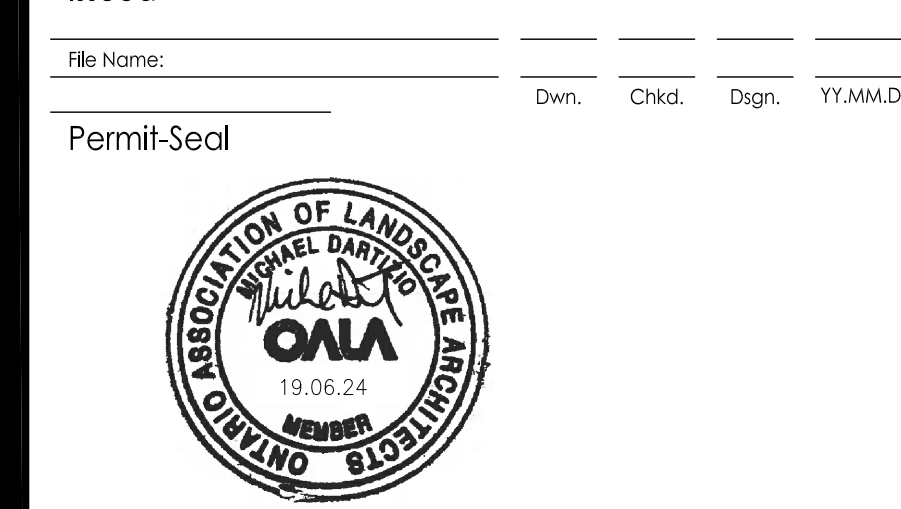

Client/Project

KING STATION FACILITY INC.

SPA 2013-109

TOWN OF CALEDON, ONTARIO

Title

LANDSCAPE DETAILS

Project No. 160622088

Scale

Drawing No. L-104

Sheet 4 of 4

Revision 3