


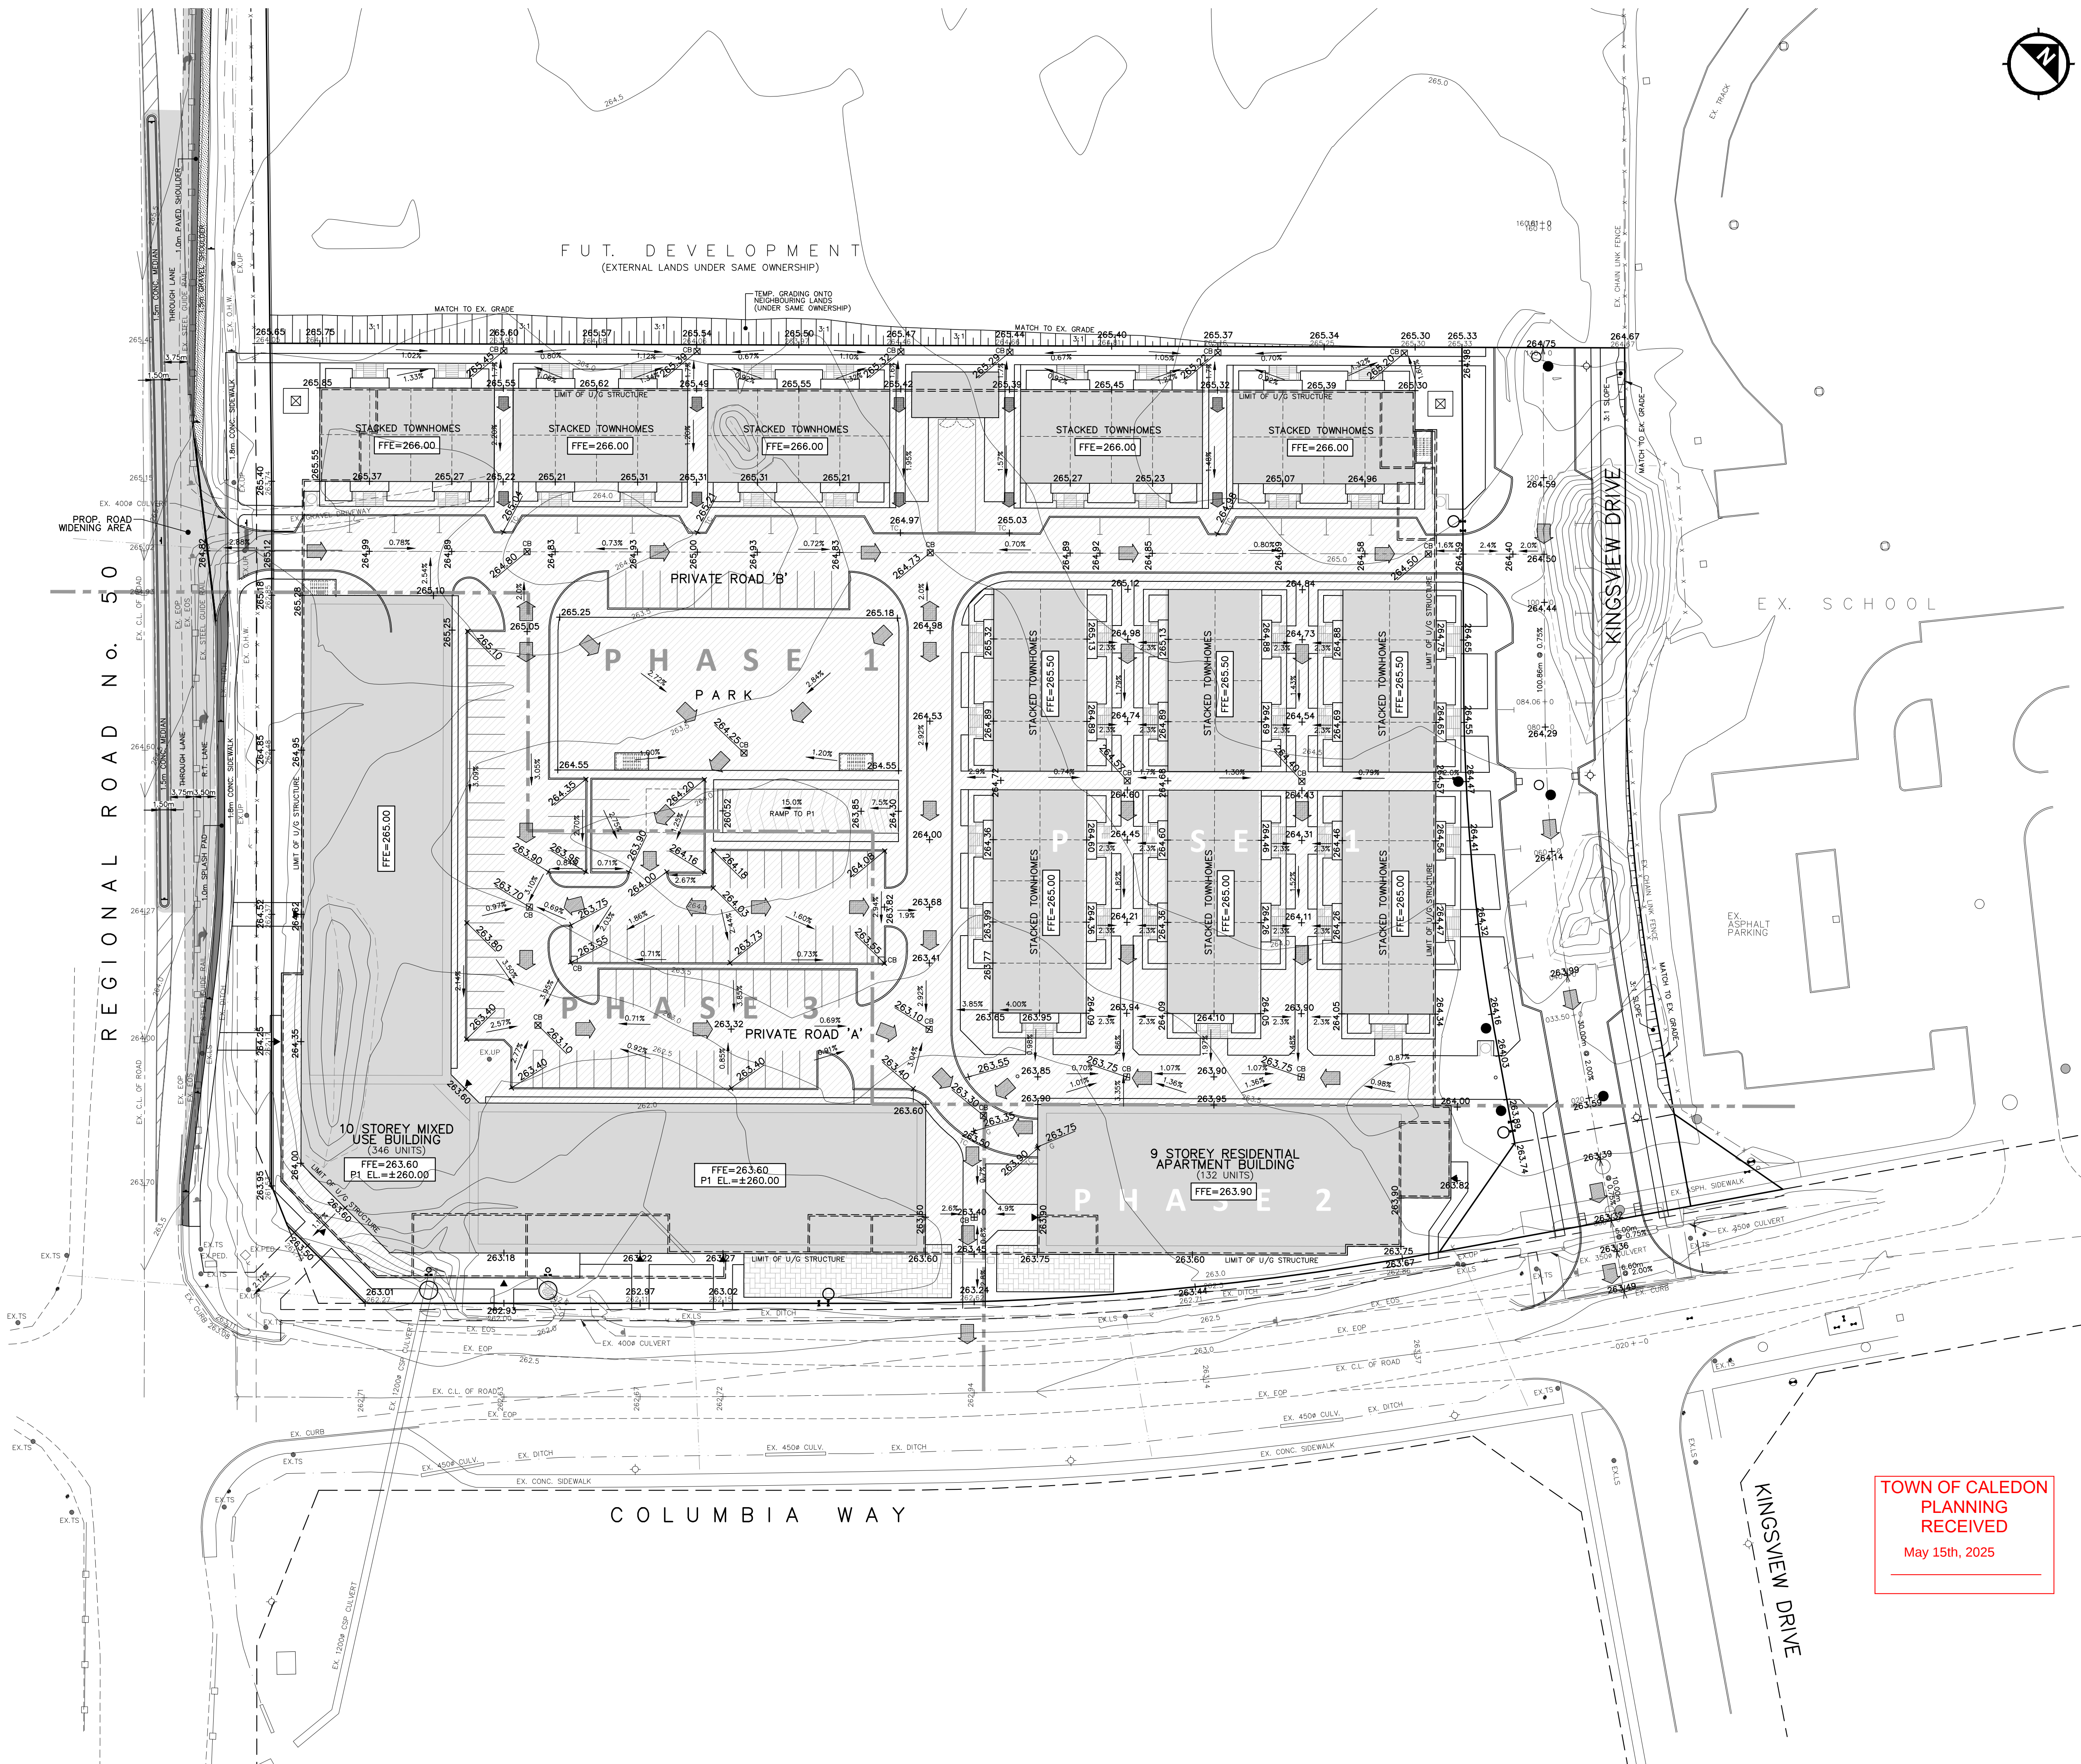

- LEGEND**
- DENOTES VALVE AND CHAMBER
 - ⊕ DENOTES VALVE AND BOX
 - ⊙ DENOTES HYDRANT
 - AD □ DENOTES AREA DRAIN
 - CB □ DENOTES SINGLE CATCHBASIN
 - DCB □ DENOTES DOUBLE CATCHBASIN
 - DENOTES SANITARY MANHOLE
 - DENOTES STORM MANHOLE
 - ▼ DENOTES EXTERIOR ENTRANCE
 - DENOTES PROPOSED BUILDING
 - ▨ DENOTES PROPOSED BUILDING STRUCTURE BELOW GRADE
 - 189.52 DENOTES PROPOSED ELEVATION
 - 190.14 DENOTES EXISTING ELEVATION
 - 189.52 DENOTES FUTURE ELEVATION
 - 189.5 DENOTES EXISTING CONTOUR
 - ▬ DENOTES OVERLAND FLOW ROUTE

NOT FOR CONSTRUCTION
THE DESIGN PRESENTED ON THIS DRAWING IS PRELIMINARY, AND HAS BEEN PREPARED IN SUPPORT OF A FUNCTIONAL SERVICING STUDY FOR THE SUBJECT SITE. THIS DRAWING IS NOT TO BE USED FOR CONSTRUCTION.

DRAWING LIST	
FS-01	FUNCTIONAL SERVICING PLAN
FG-01	FUNCTIONAL GRADING PLAN

SUBMISSION HISTORY		
No.	ISSUED FOR	DATE
1.	ISSUED FOR ZBA 1ST SUBMISSION	JAN.10,2022
2.	ISSUED FOR ZBA 2ND SUBMISSION	MAR.7,2024

REVISIONS			
No.	DESCRIPTION	BY	DATE
1.	REVISED PER UPDATED SITE PLAN	TD	FEB.17,2024

BENCHMARK NOTE:
ELEVATIONS ARE GEODETIC AND ARE REFERRED TO THE VERTICAL BENCH MARK NUMBER 00B19750060 HAVING AN ORTHOMETRIC ELEVATION OF 269.667 METRES. ELEVATIONS ARE REFERENCED TO THE CANADIAN GEODETIC DATUM OF 1928, 1978 ADJUSTMENT (CGVD-1928-1978).
TABLET IS SET HORIZONTALLY IN THE NORTHWEST FACE OF A CONCRETE SILO, BELOW STEEL RING LADDER, 49cm ABOVE GRADE. SILO LOCATED ON THE EAST SIDE OF HWY 50, 3.3km NORTH OF JCT OF HWY 50 AND KING STREET IN THE TOWN OF CALEDON (BOLTON), 1.0km SOUTH OF ALBION SIDEROAD 15 AND 68cm EAST OF CENTERLINE OF HWY 50.

CONSULTANT

MUNICIPAL APPROVAL

urbanworks
ENGINEERING CORPORATION
Toronto, Ontario, CANADA | Tel. 416-503-4500
e. general@urbanworksgroup.com | w. www.urbanworksgroup.com

COLUMBIA SQUARE
14245 HIGHWAY 50, BOLTON, ON.

Region of Peel
working with you

TOWN OF CALEDON

SCALE 0 5 10 15 20 25 30 35 40 45 50m

FUNCTIONAL GRADING PLAN		
TOWN FILE: POPA 2022-0002 RZ 2022-0001	PROJECT No. 21-0012CA	
REGION FILE: OZ-22-002C		
DATE: MAR. 7, 2024	DESIGNED BY: T.D.	DWG. No.
SCALE: 1:500	DRAWN BY: T.D.	FG-01
	CHECKED BY: M.M.	