


TOWN OF CALEDON
 PLANNING
 RECEIVED
 August 26, 2020



No.	DESCRIPTION	DATE
1	ADDED BUILDING HEIGHTS	AUG. 2020

REVISIONS

Project Title	
MOUNT PLEASANT ALTON, ONTARIO	
38 Address, Toronto, Ontario	
Sheet Title	
PROPOSED FRONT ELEVATION LOT 1	
SCALE: 3/16" = 1'-0"	DATE: OCT. 4, 2019
DRAWN BY: MG	CHECKED BY: FCAPTAN
PROJECT No.: 201702	SHEET No.: A-1

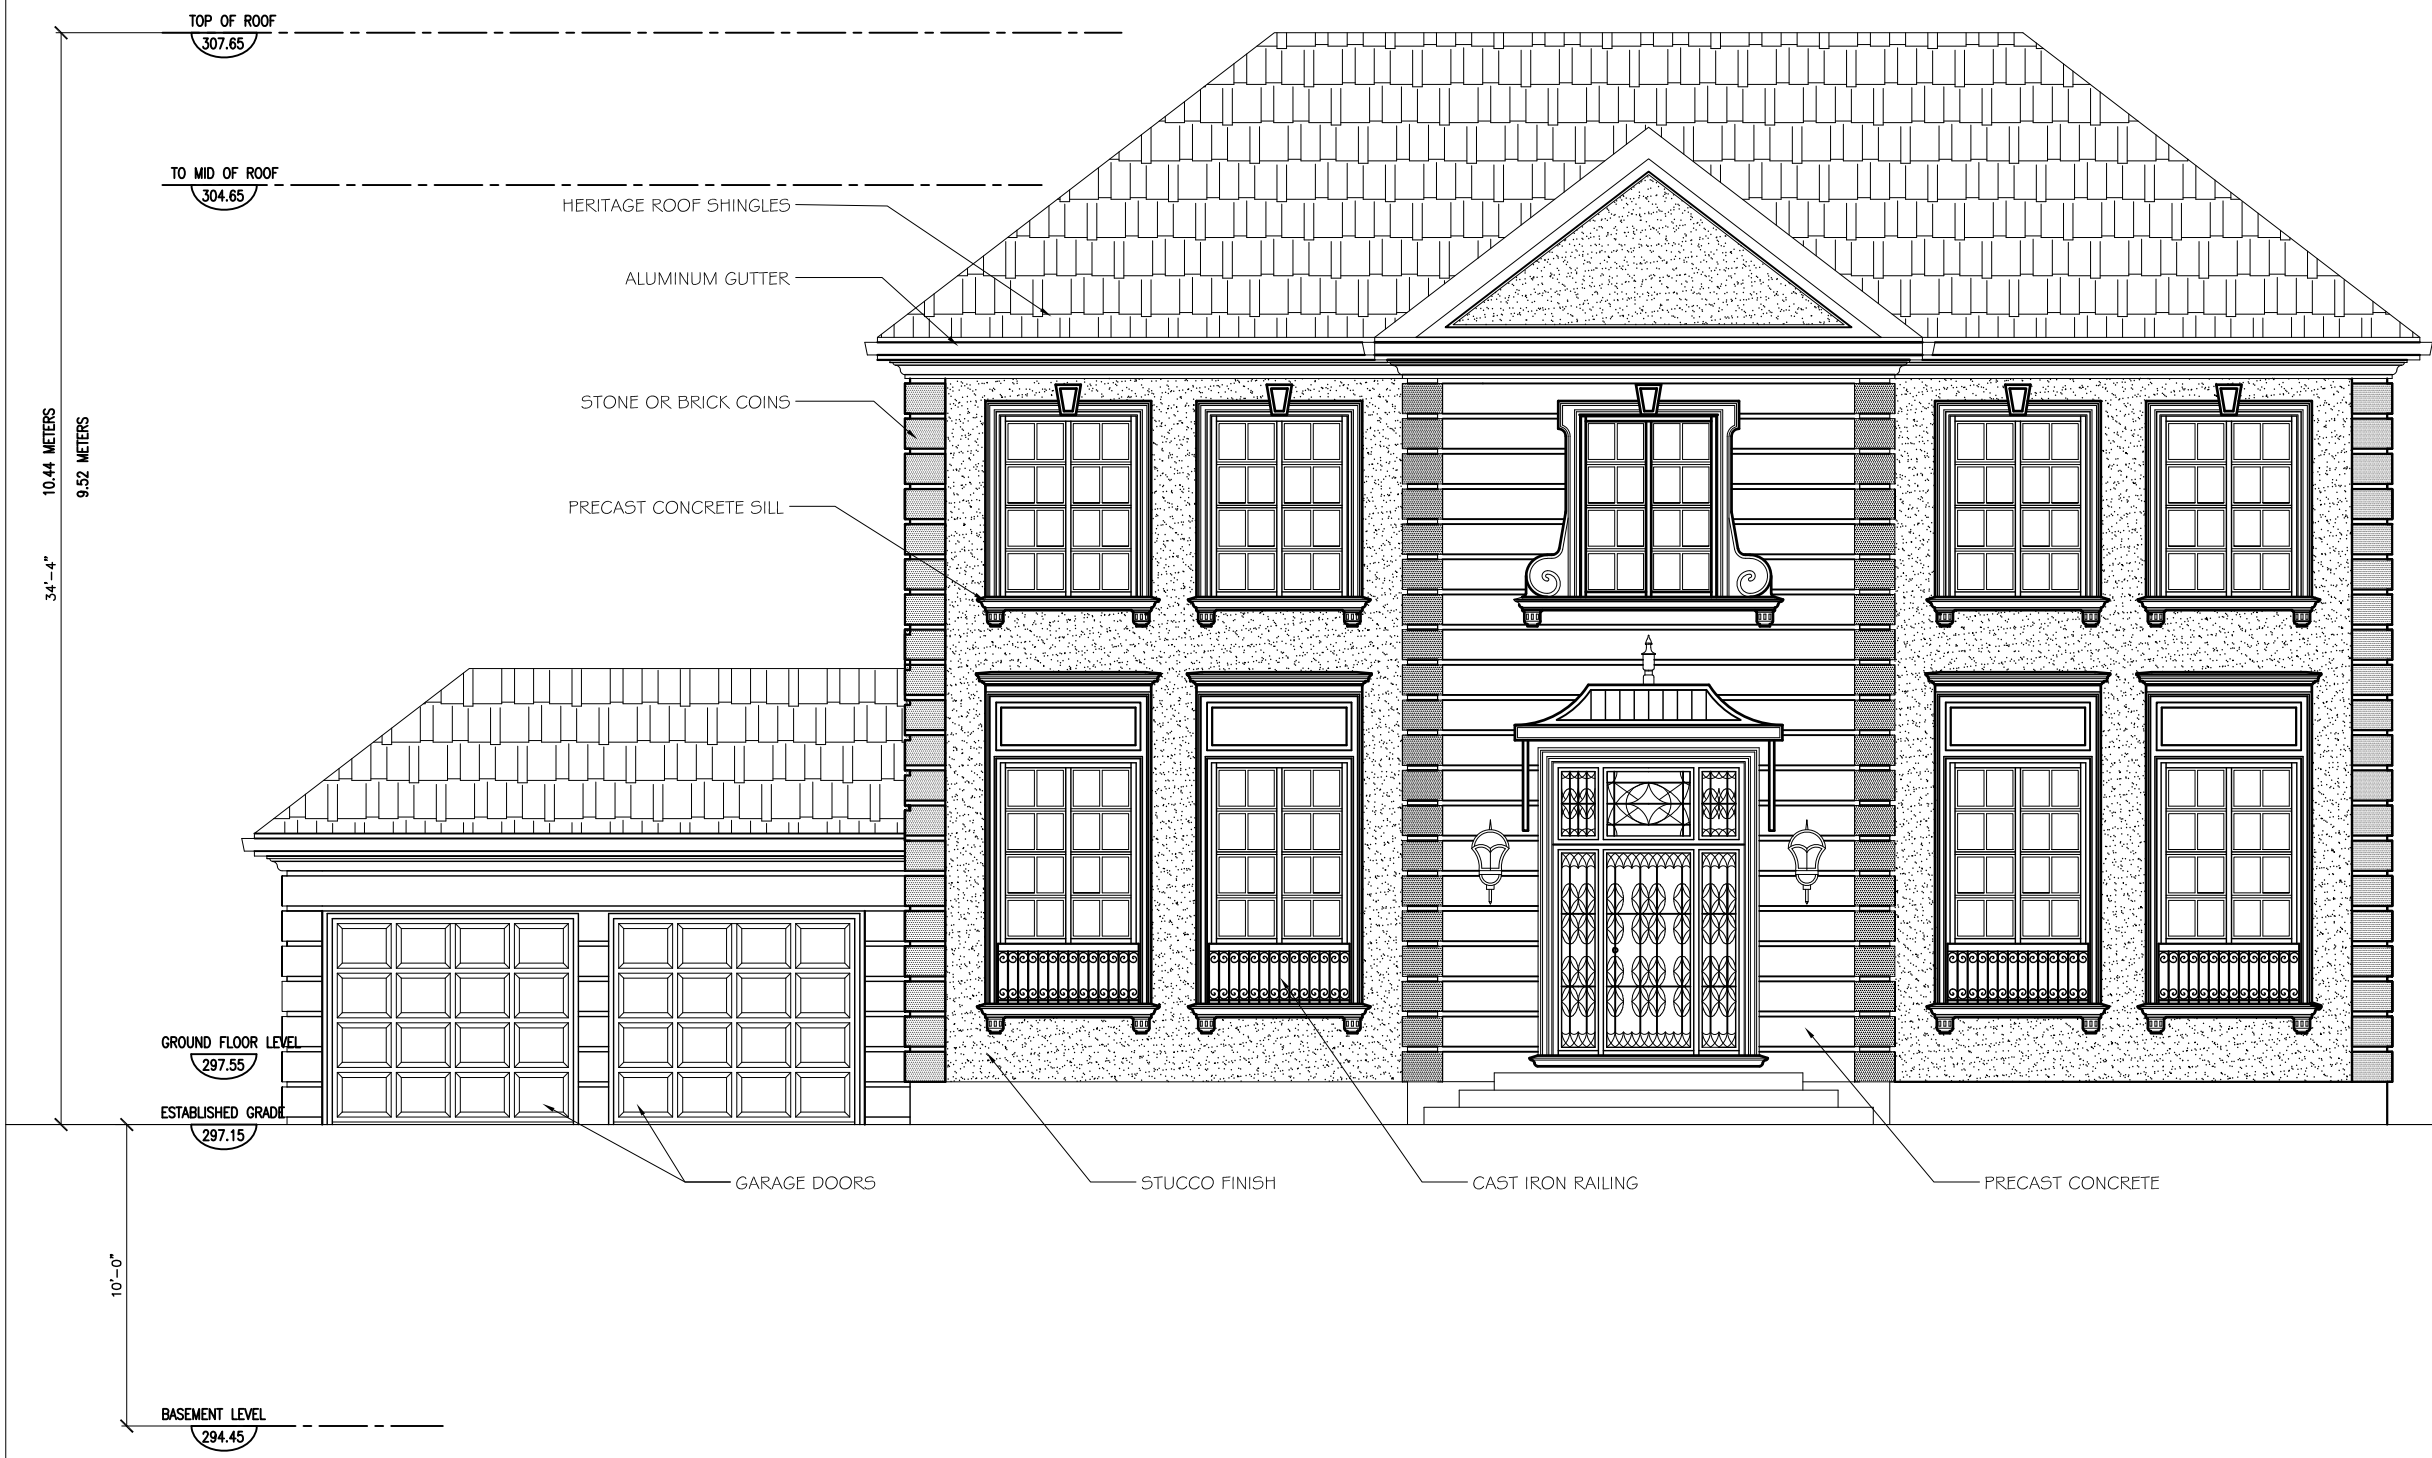

No.	DESCRIPTION	DATE
1	ADDED BUILDING HEIGHTS	AUG. 2020


REVISIONS

No.	DESCRIPTION	DATE

Project Title
**MOUNT PLEASANT
 ALTON, ONTARIO**
 38 Address, Toronto, Ontario

Sheet Title
**PROPOSED FRONT ELEVATION
 LOT 2**

SCALE: 3/16" = 1'-0" DATE: OCT. 4, 2019
 DRAWN BY: MG CHECKED BY: FCAPTAN
 PROJECT No.: 201702 SHEET No.: **A-2**

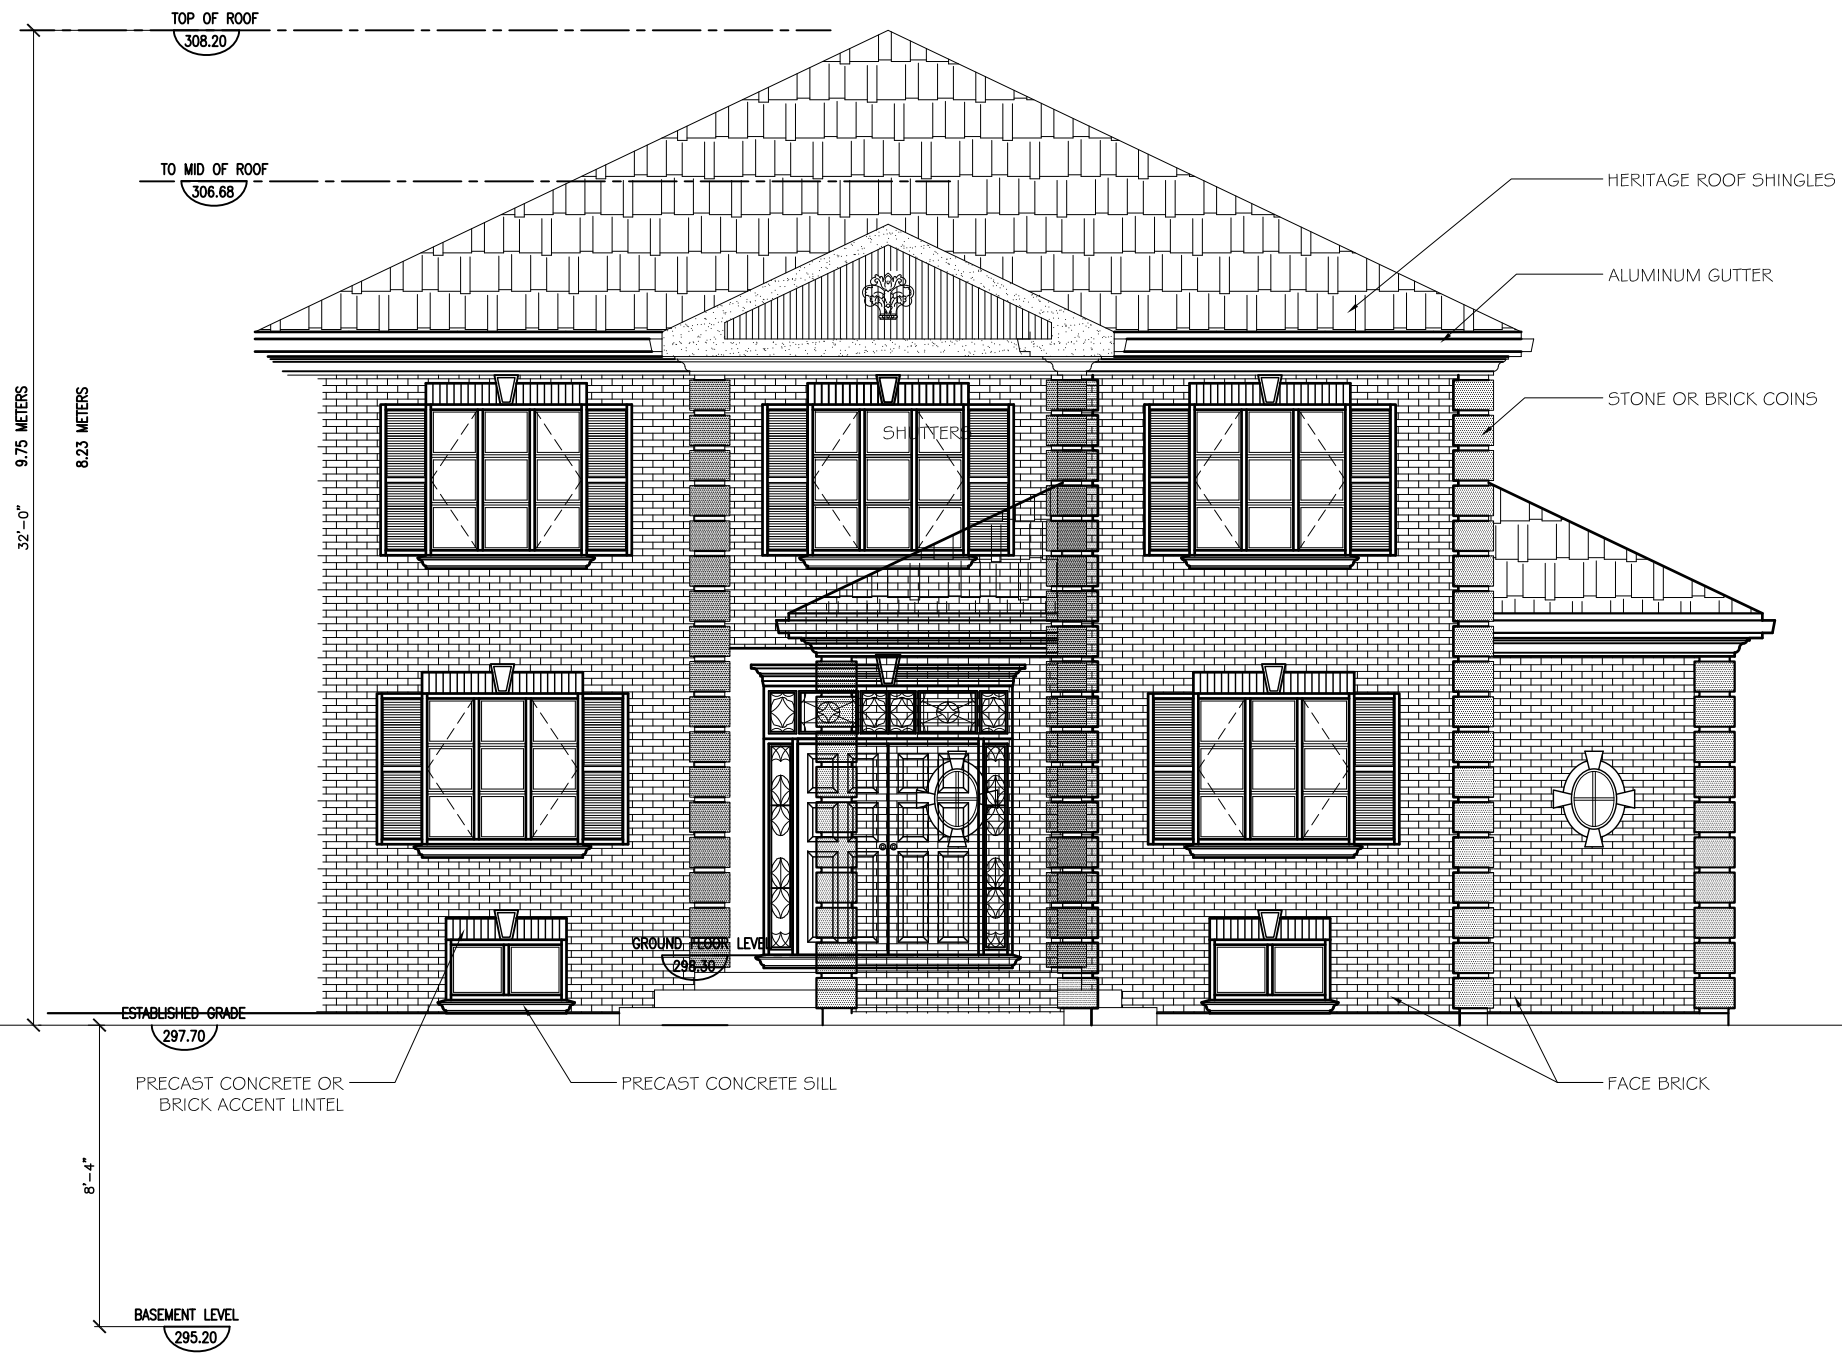

No.	DESCRIPTION	DATE
1	ADDED BUILDING HEIGHTS	AUG. 2020

REVISIONS

Project Title
**MOUNT PLEASANT
 ALTON, ONTARIO**
 38 Address, Toronto, Ontario
 Sheet Title
**PROPOSED FRONT ELEVATION
 LOT 3**

SCALE: 3/16" = 1'-0"	DATE: OCT. 4, 2019
DRAWN BY: MG	CHECKED BY: FCAPTAN
PROJECT No.: 201702	SHEET No.: A-3



No.	DESCRIPTION	DATE
1	ADDED BUILDING HEIGHTS	AUG. 2020

REVISIONS

Project Title
**MOUNT PLEASANT
 ALTON, ONTARIO**
 38 Address, Toronto, Ontario
 Sheet Title
**PROPOSED FRONT ELEVATION
 LOT 4**

SCALE: 3/16" = 1'-0"	DATE: OCT. 4, 2019
DRAWN BY: MG	CHECKED BY: FCAPTAN
PROJECT No.: 201702	SHEET No.: A-4



No.	DESCRIPTION	DATE
1	ADDED BUILDING HEIGHTS	AUG. 2020

REVISIONS

No.	DESCRIPTION	DATE

Project Title
**MOUNT PLEASANT
 ALTON, ONTARIO**


38 Address, Toronto, Ontario

Sheet Title
**PROPOSED FRONT ELEVATION
 LOT 5**

SCALE: 3/16" = 1'-0" DATE: OCT. 4, 2019

DRAWN BY: MG CHECKED BY: FCAPTAN


PROJECT No.: 201702 SHEET No.: **A-5**

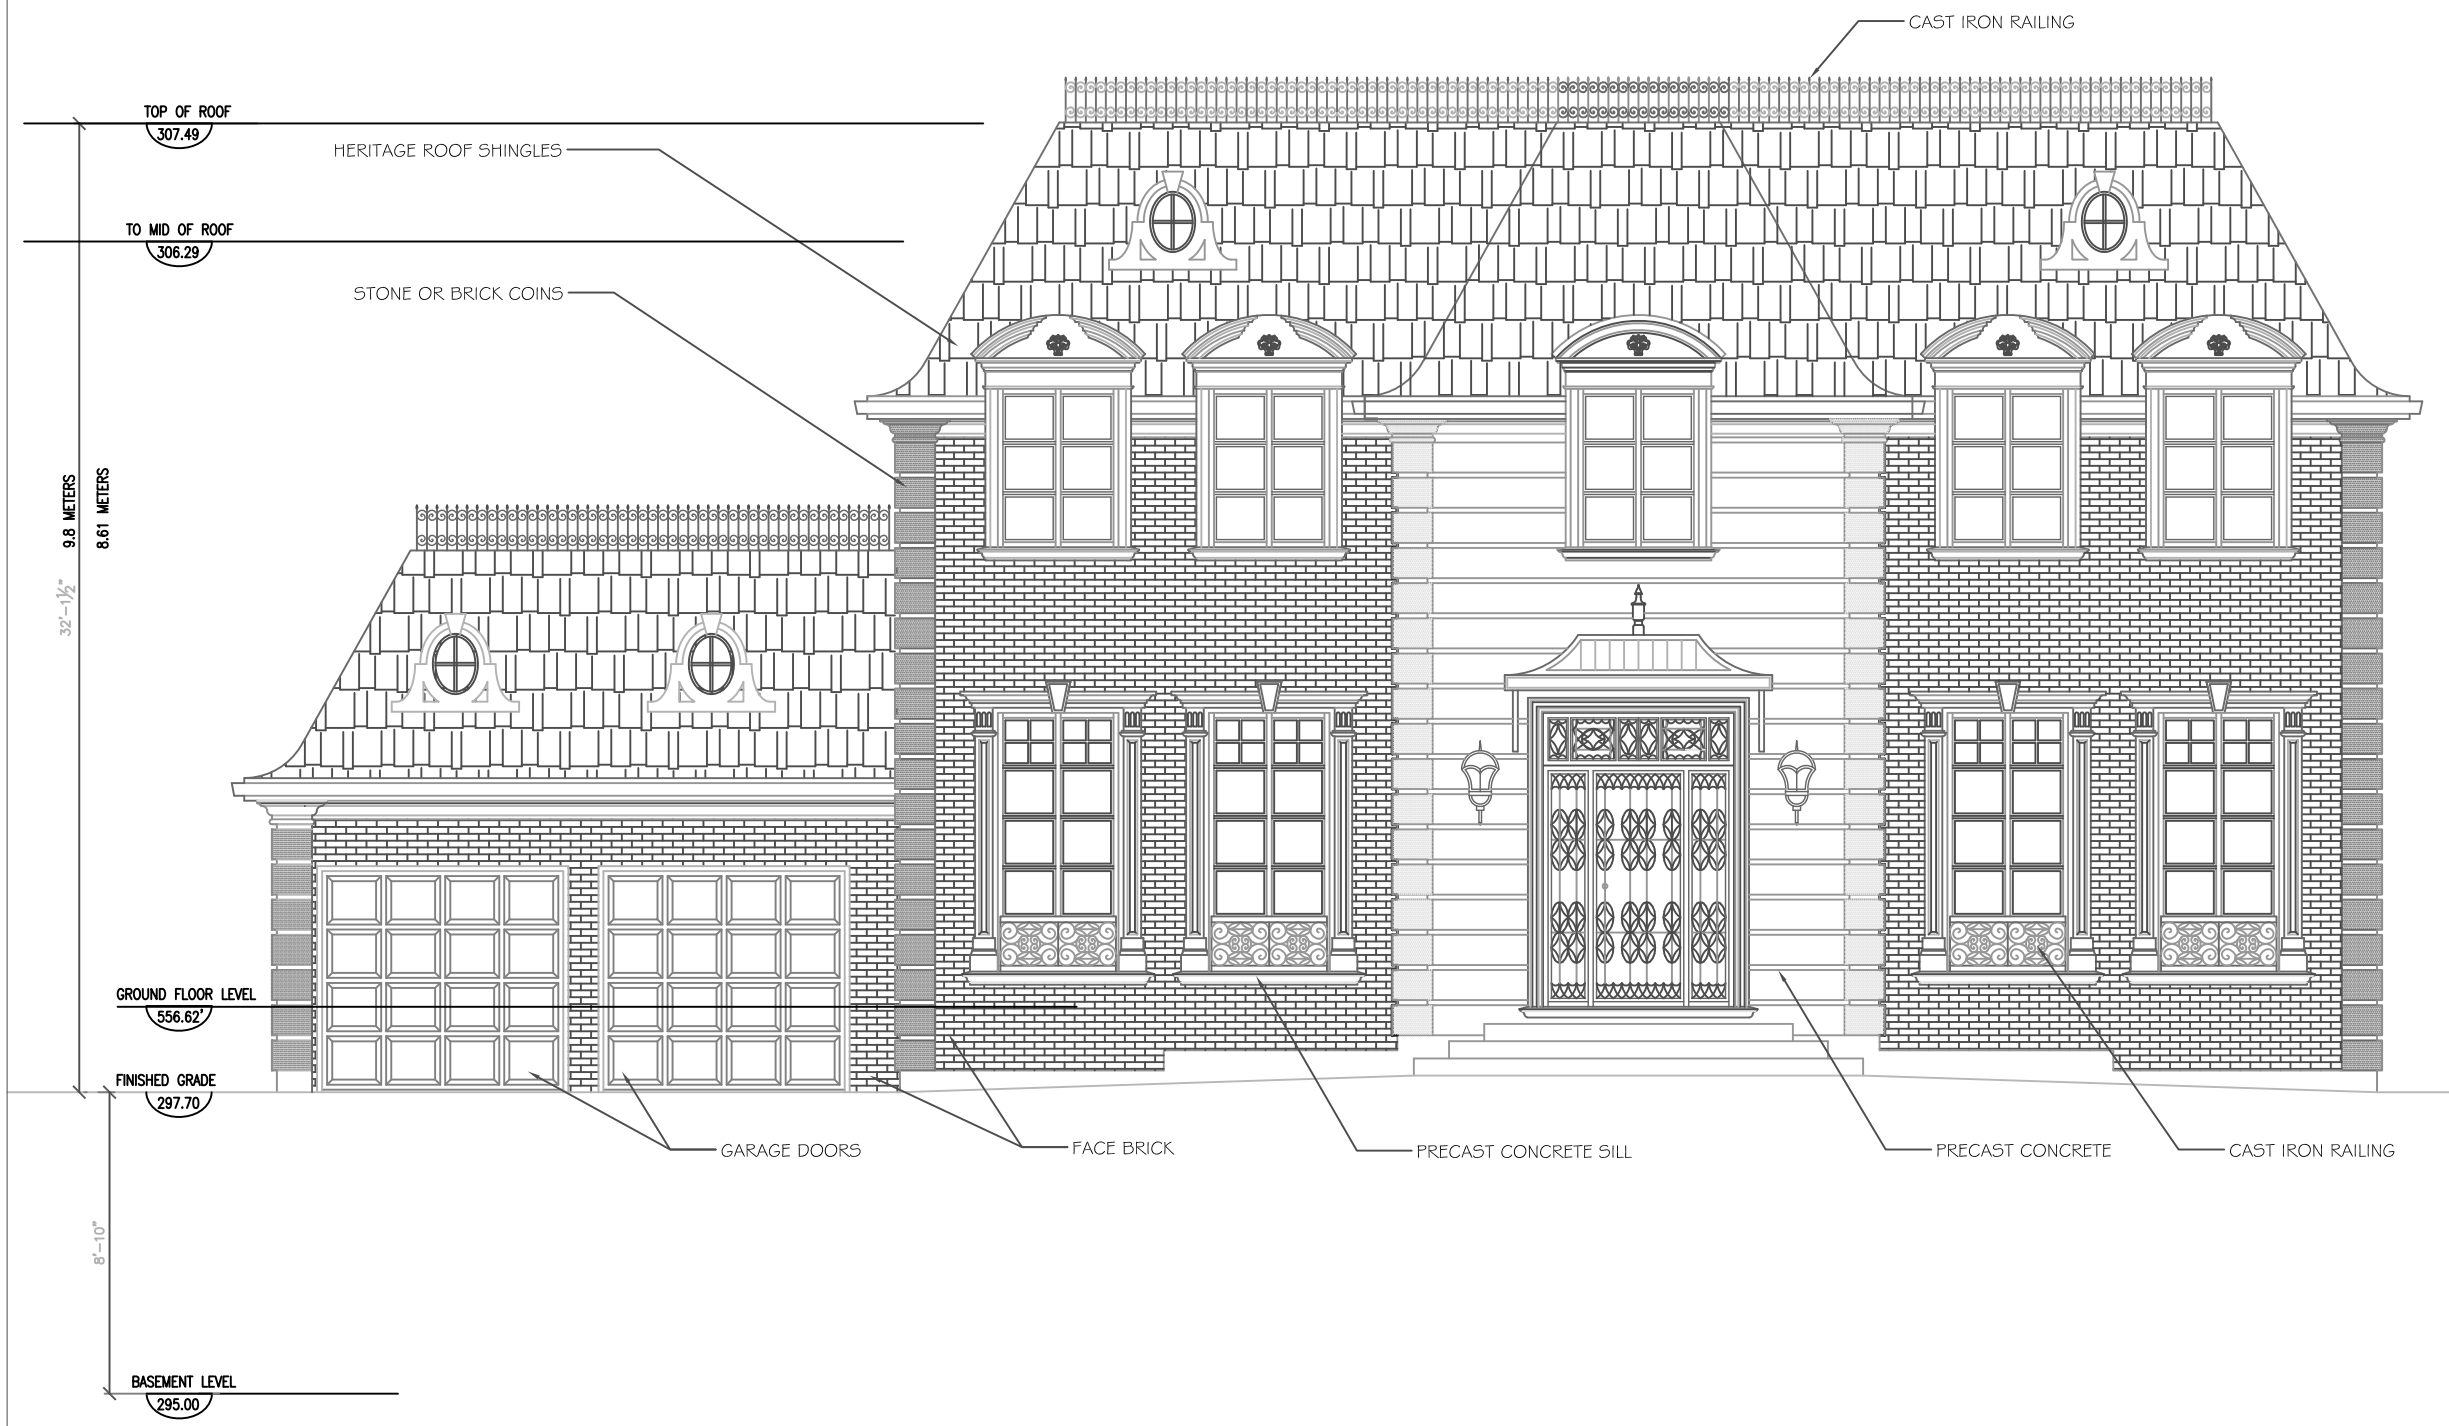

No.	DESCRIPTION	DATE
1	ADDED BUILDING HEIGHTS	AUG. 2020

REVISIONS

Project Title	
MOUNT PLEASANT ALTON, ONTARIO	
38 Address, Toronto, Ontario	
Sheet Title	
PROPOSED FRONT ELEVATION LOT 6	
SCALE: 3/16" = 1'-0"	DATE: OCT. 4, 2019
DRAWN BY: MG	CHECKED BY: FCAPTAN
PROJECT No.: 201702	SHEET No.: A-6

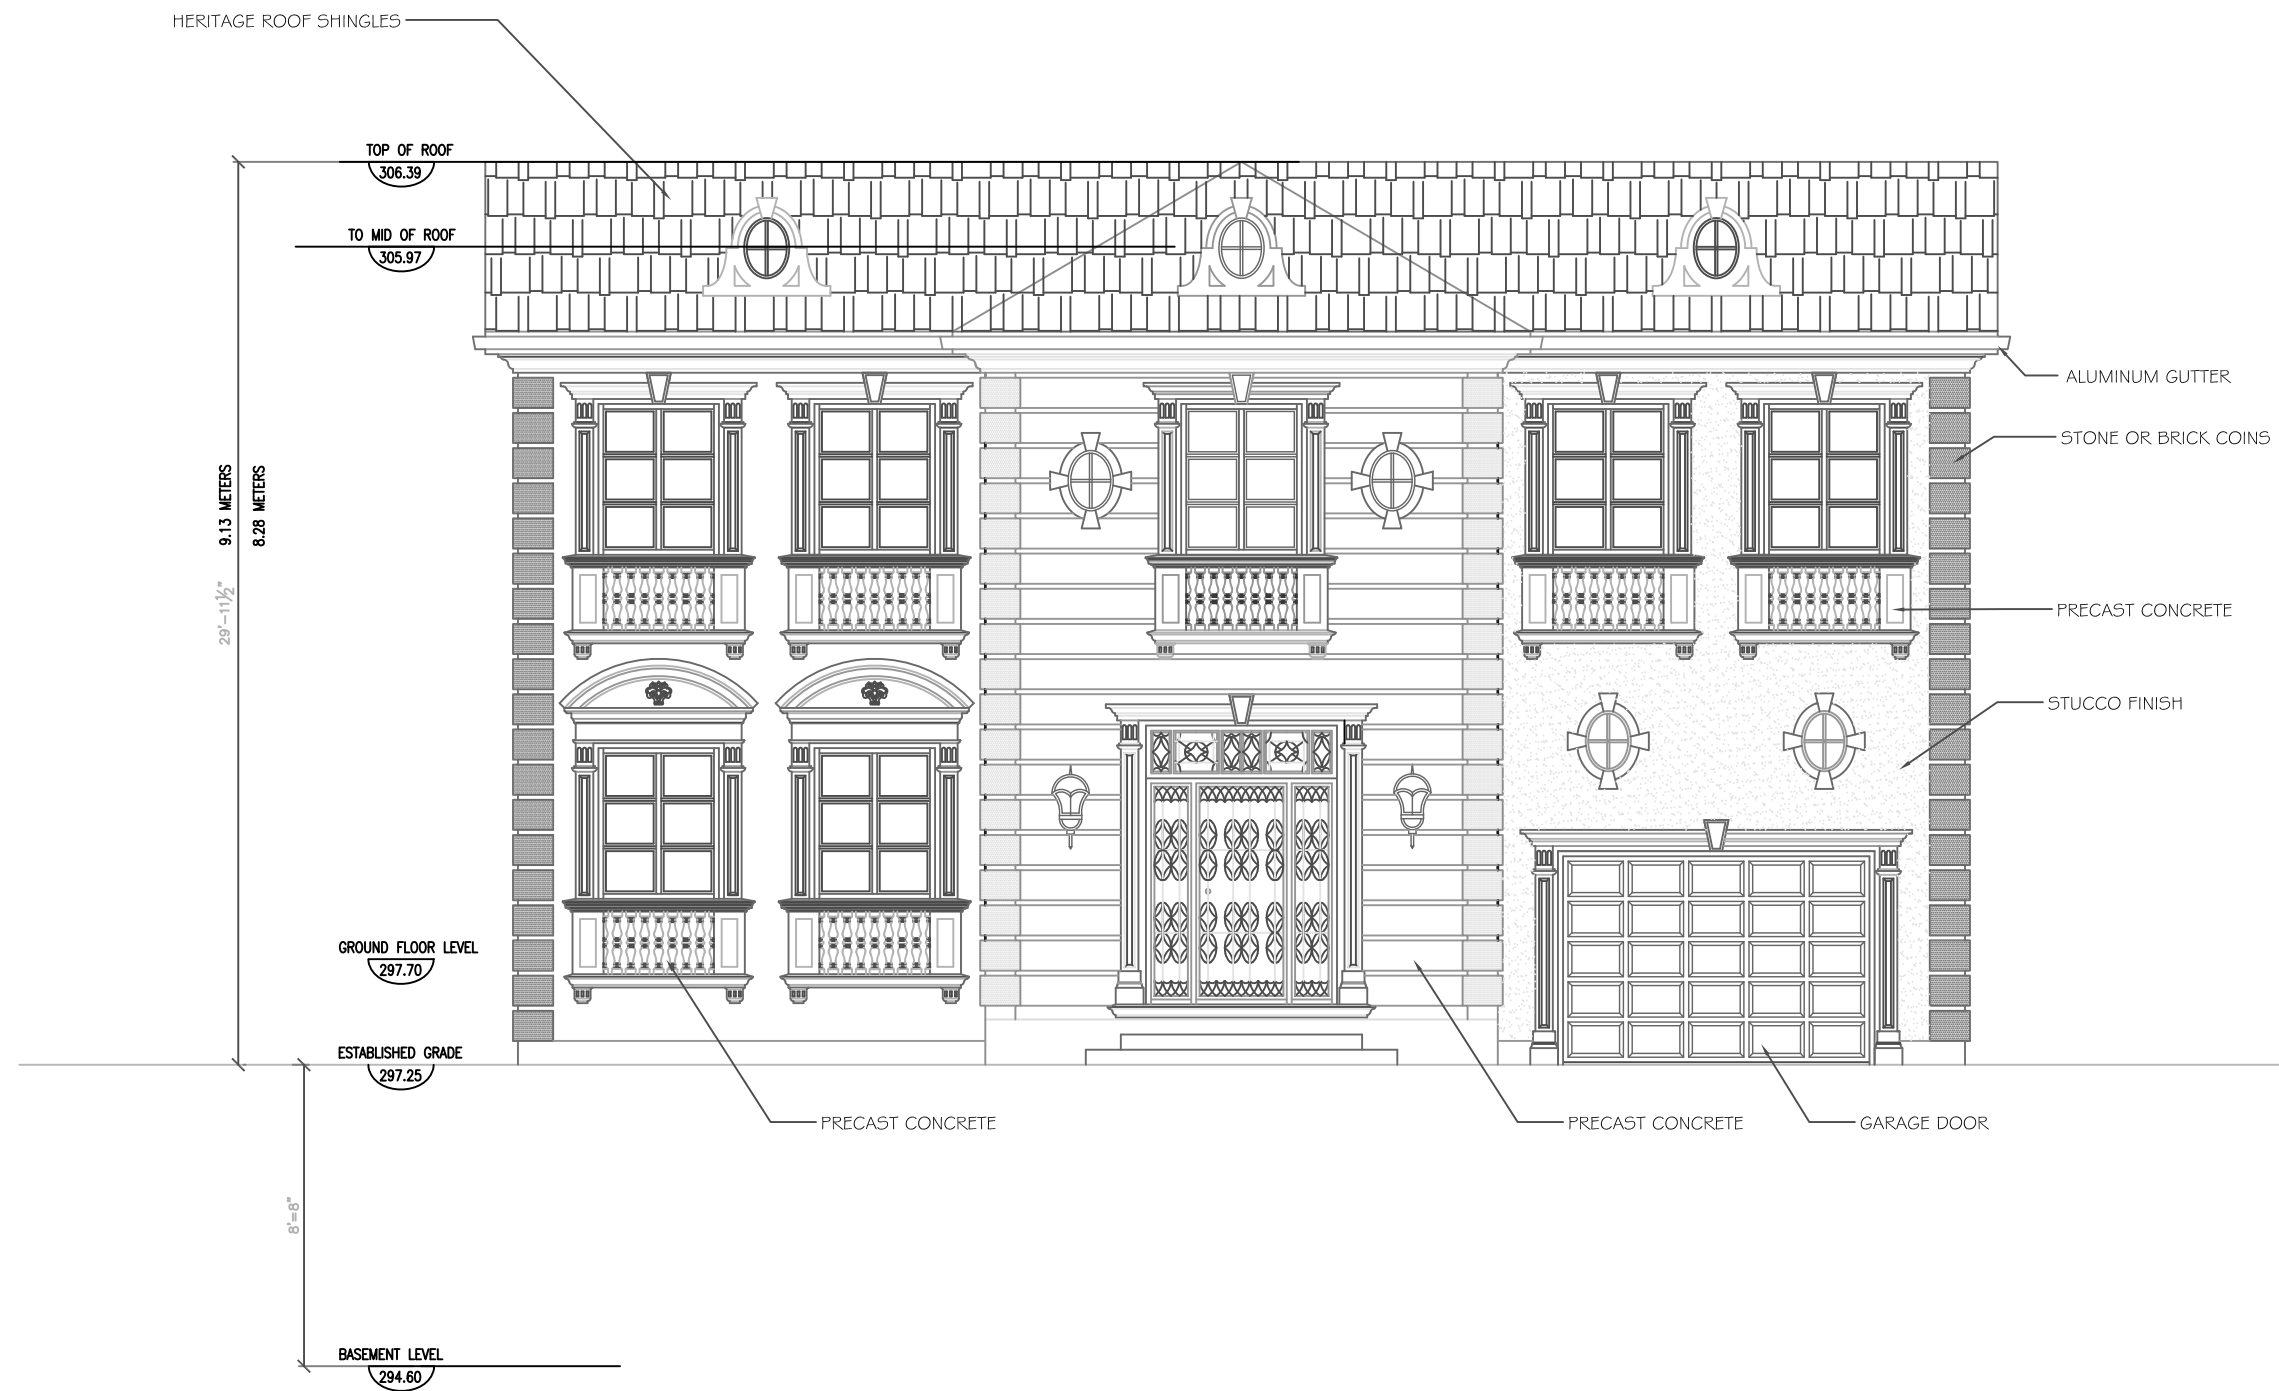

No.	DESCRIPTION	DATE
1	ADDED BUILDING HEIGHTS	AUG. 2020

REVISIONS

Project Title	
MOUNT PLEASANT ALTON, ONTARIO	
38 Address, Toronto, Ontario	
Sheet Title	
PROPOSED FRONT ELEVATION LOT 7	
SCALE: 3/16" = 1'-0"	DATE: OCT. 4, 2019
DRAWN BY: MG	CHECKED BY: FCAPTAN
PROJECT No.: 201702	SHEET No.: A-7



No.	DESCRIPTION	DATE
1	ADDED BUILDING HEIGHTS	AUG. 2020

REVISIONS

No.	DESCRIPTION	DATE

Project Title	
MOUNT PLEASANT ALTON, ONTARIO	
38 Address, Toronto, Ontario	
Sheet Title	
PROPOSED FRONT ELEVATION LOT 8	
SCALE: 3/16" = 1'-0"	DATE: OCT. 4, 2019
DRAWN BY: MG	CHECKED BY: FCAPTAN
PROJECT No.: 201702	SHEET No.: A-8