


FRONT ELEVATION

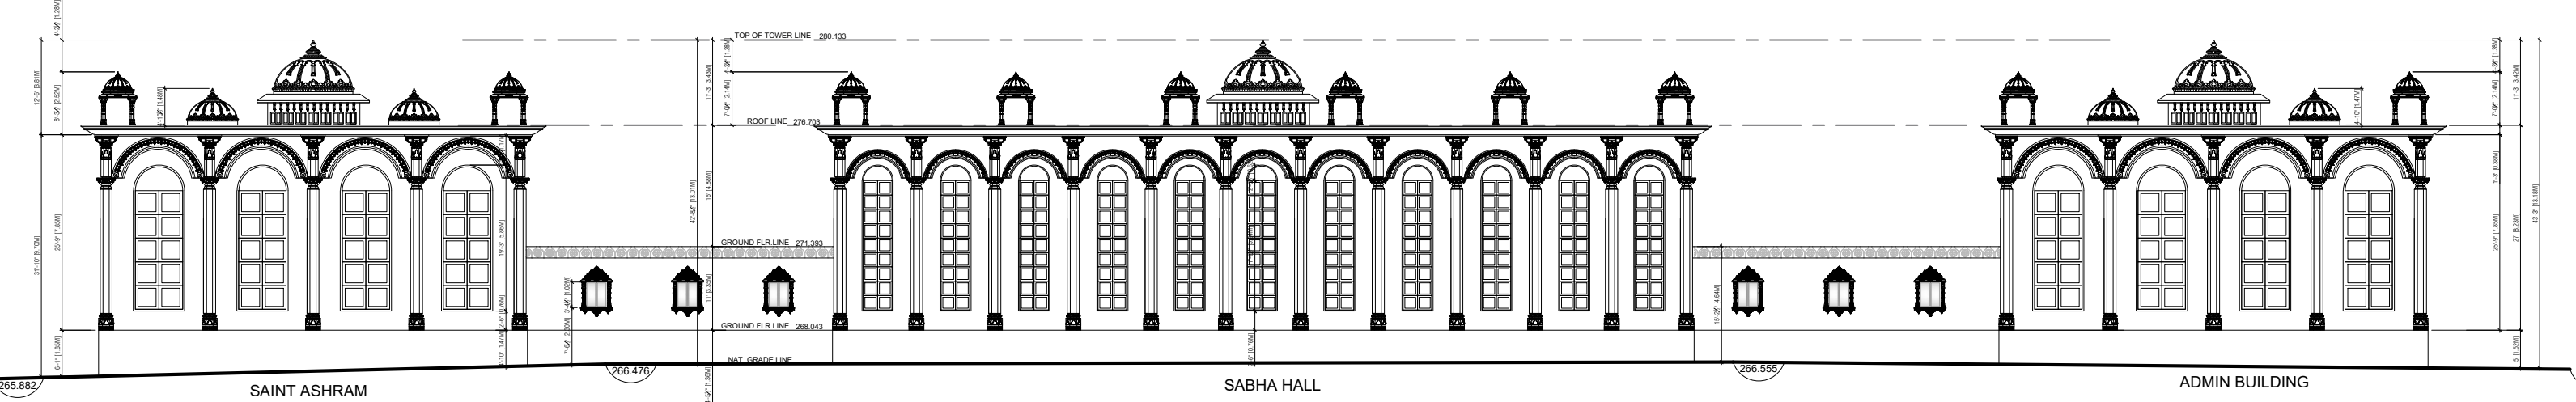

REAR ELEVATION

No.	Revision	Date
1	FIRST SUBMISSION	11-27-2020
2	REVISED FOR RE-SUBMISSION	05-25-2022

The contractor shall check and verify all dimensions and report all errors and omissions to the Architect before proceeding with the work. This drawing is the property of the Architect and must be returned on completion of the work. Do not scale drawings.

BATTAGLIA ARCHITECT INC.
1050 McNicoll Avenue Unit 14 Scarborough, On. M1W 2L8
T: 416-492-7772 F: 416-848-7967
e-mail: battaglia.arch@gmail.com

PROJECT
SMVS TEMPLE
6936 KING STREET
KLEINBERG ONTARIO

DRAWING
FRONT & REAR ELEVATIONS

DATE	JUL. 13, 2022
SCALE	1/16"=1'-0"
DRAWN BY	L.M.
PROJECT NO.	
DRAWING NO.	A3

