
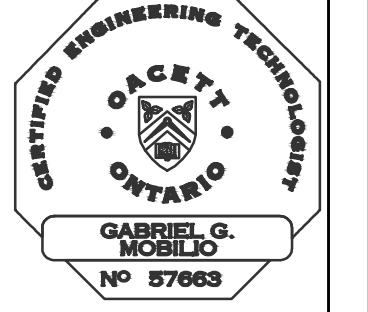
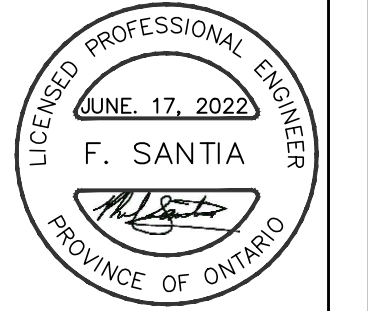
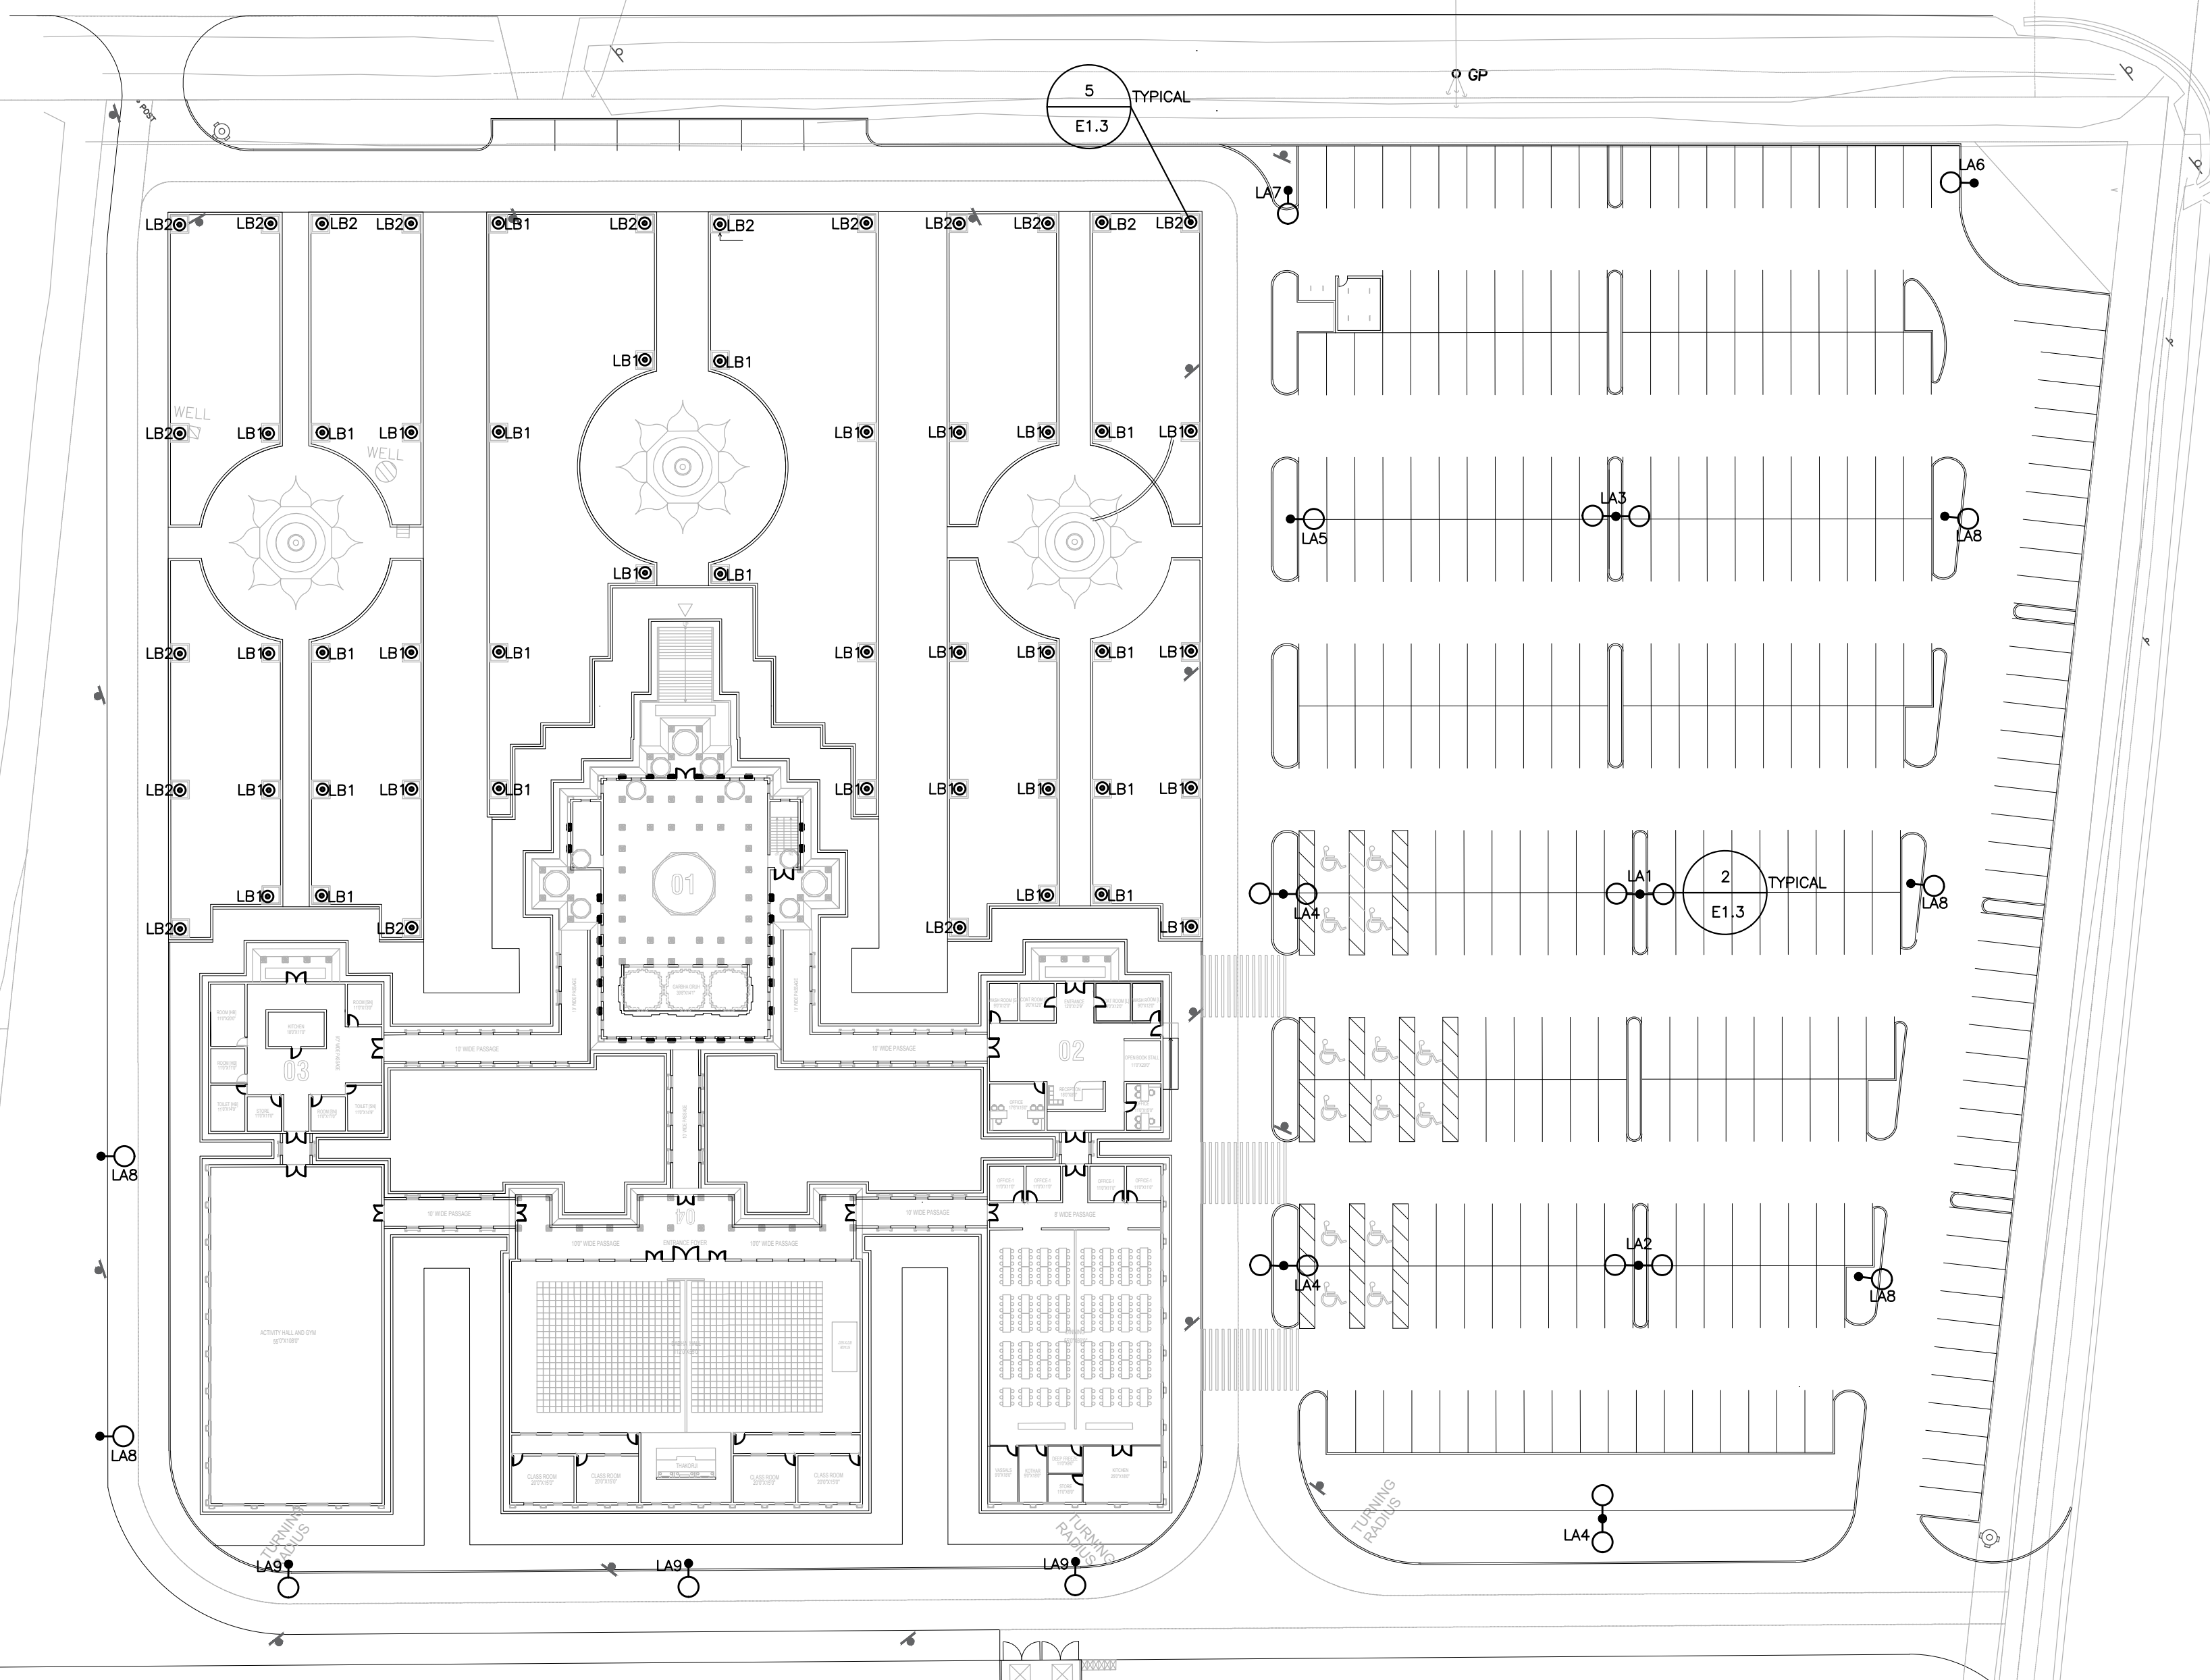


Aug 22, 2022

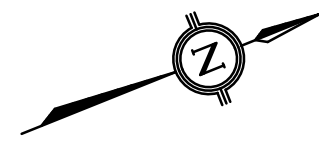

No.	Revision	Date	By
3.	RE-ISSUED FOR ZPA/SPA	22/06/17	JM
2.	RE-ISSUED FOR ZPA/SPA	20/11/16	JM
1.	ISSUED FOR ZPA/SPA	20/09/25	JM

The contractor shall check and verify all dimensions and report all errors and omissions to the Architect before proceeding with the work. This drawing is the property of the Architect and shall be returned in completion of the work. Do not scale drawings.

BATTAGLIA ARCHITECT INC.
1000 Birchmount Avenue Unit 14 Scarborough, On. M1W 2L8
T: 416-492-7772 F: 416-446-7967
e-mail: battagliaarchitect@gmail.com

Project
**6939 KING STREET
CALEDON, ONTARIO**

Drawing
SITE PLAN

Date	JULY 7, 2022
Scale	1:500
Drawn By	U.A.
Project No.	20-160
Drawing No.	E1.1