

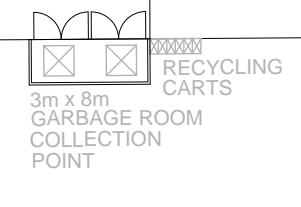
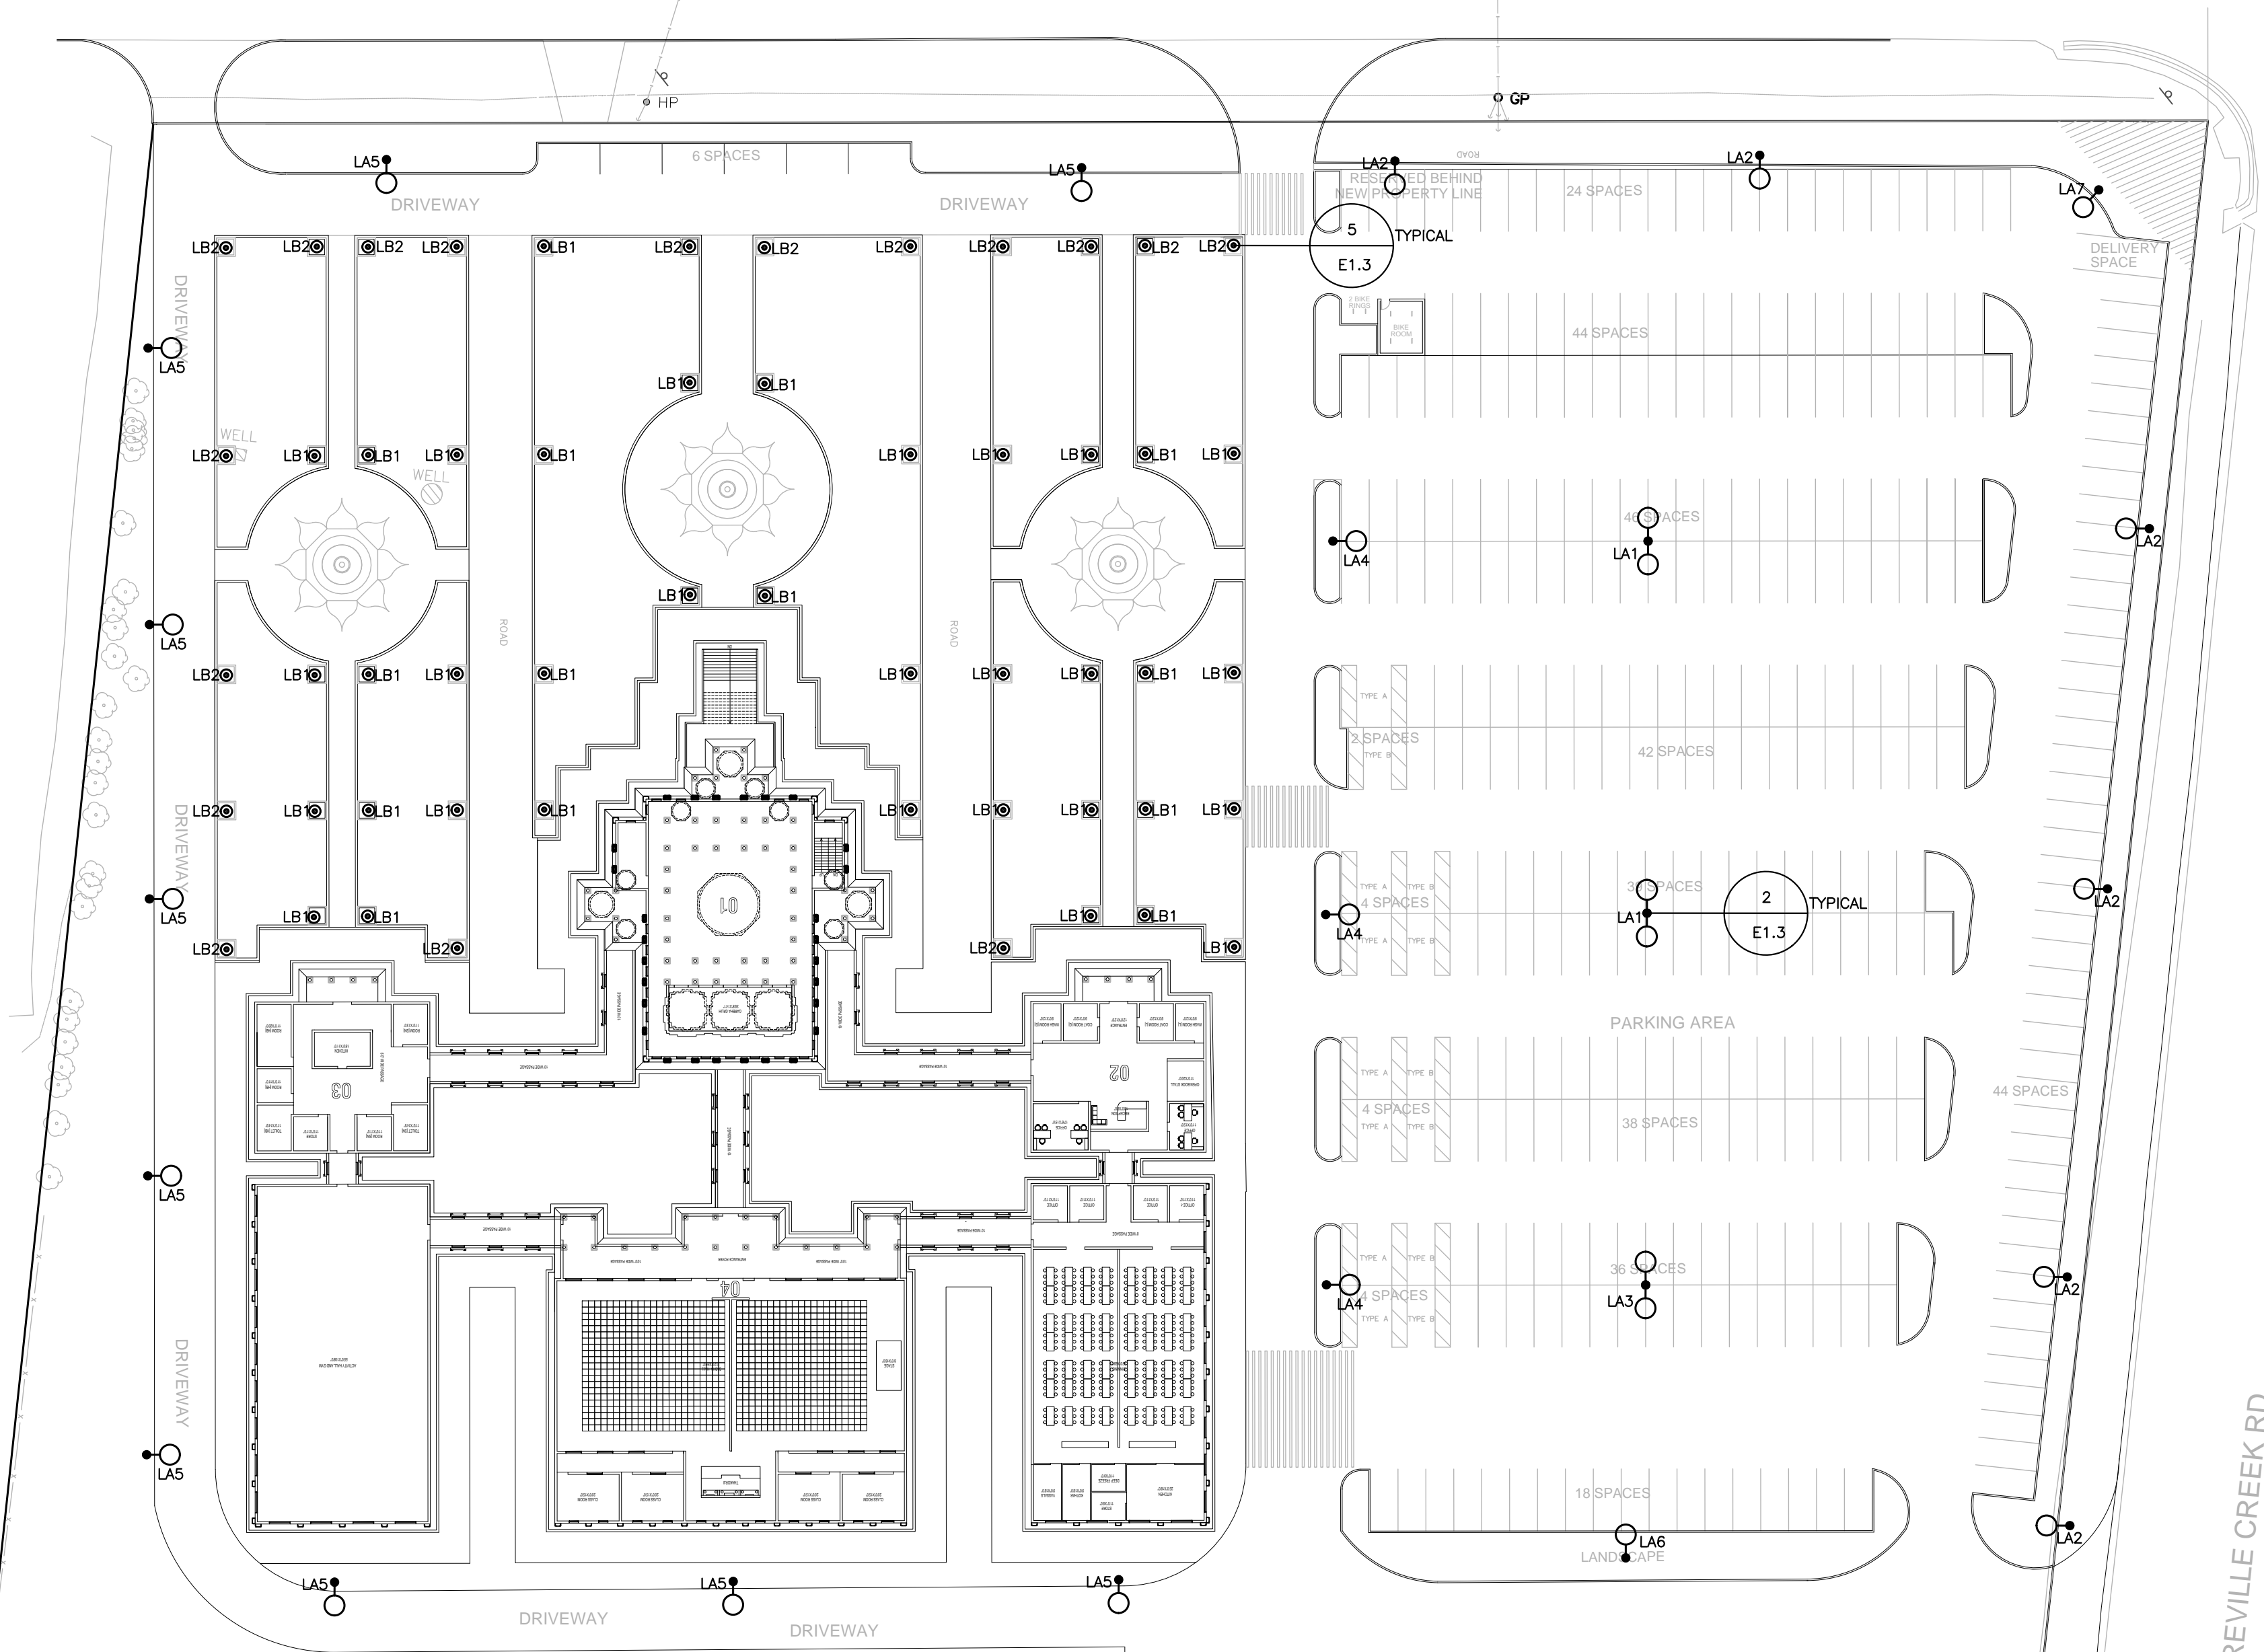


KING ST.

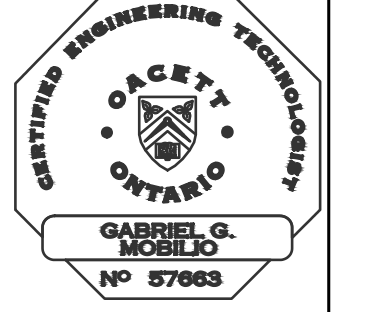

CENTREVILLE CREEK RD.

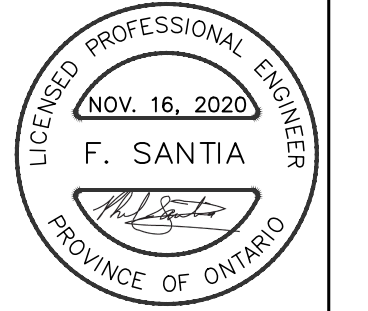

No.	Revision	Date	By
2.	RE-ISSUED FOR ZPA/SPA	20/11/16	AM
1.	ISSUED FOR ZPA/SPA	20/09/25	AM

The contractor shall check and verify all dimensions and report all errors and omissions to the Architect before proceeding with the work. This drawing is the property of the Architect and must be returned on completion of the work. Do not scale drawings.

BATTAGLIA ARCHITECT INC.
1000 McEwen Avenue Unit 14 Scarborough, On. M1W 2L8
E: 416-492-7772 F: 416-448-7967
www.battagliaarchitect.com

Project
6939 KING STREET CALEDON, ONTARIO

Drawing
SITE PLAN

Date	JULY 7, 2020
Scale	1:500
Drawn By	U.A.
Project No.	20-160
Drawing No.	E1.1