


KING ST.

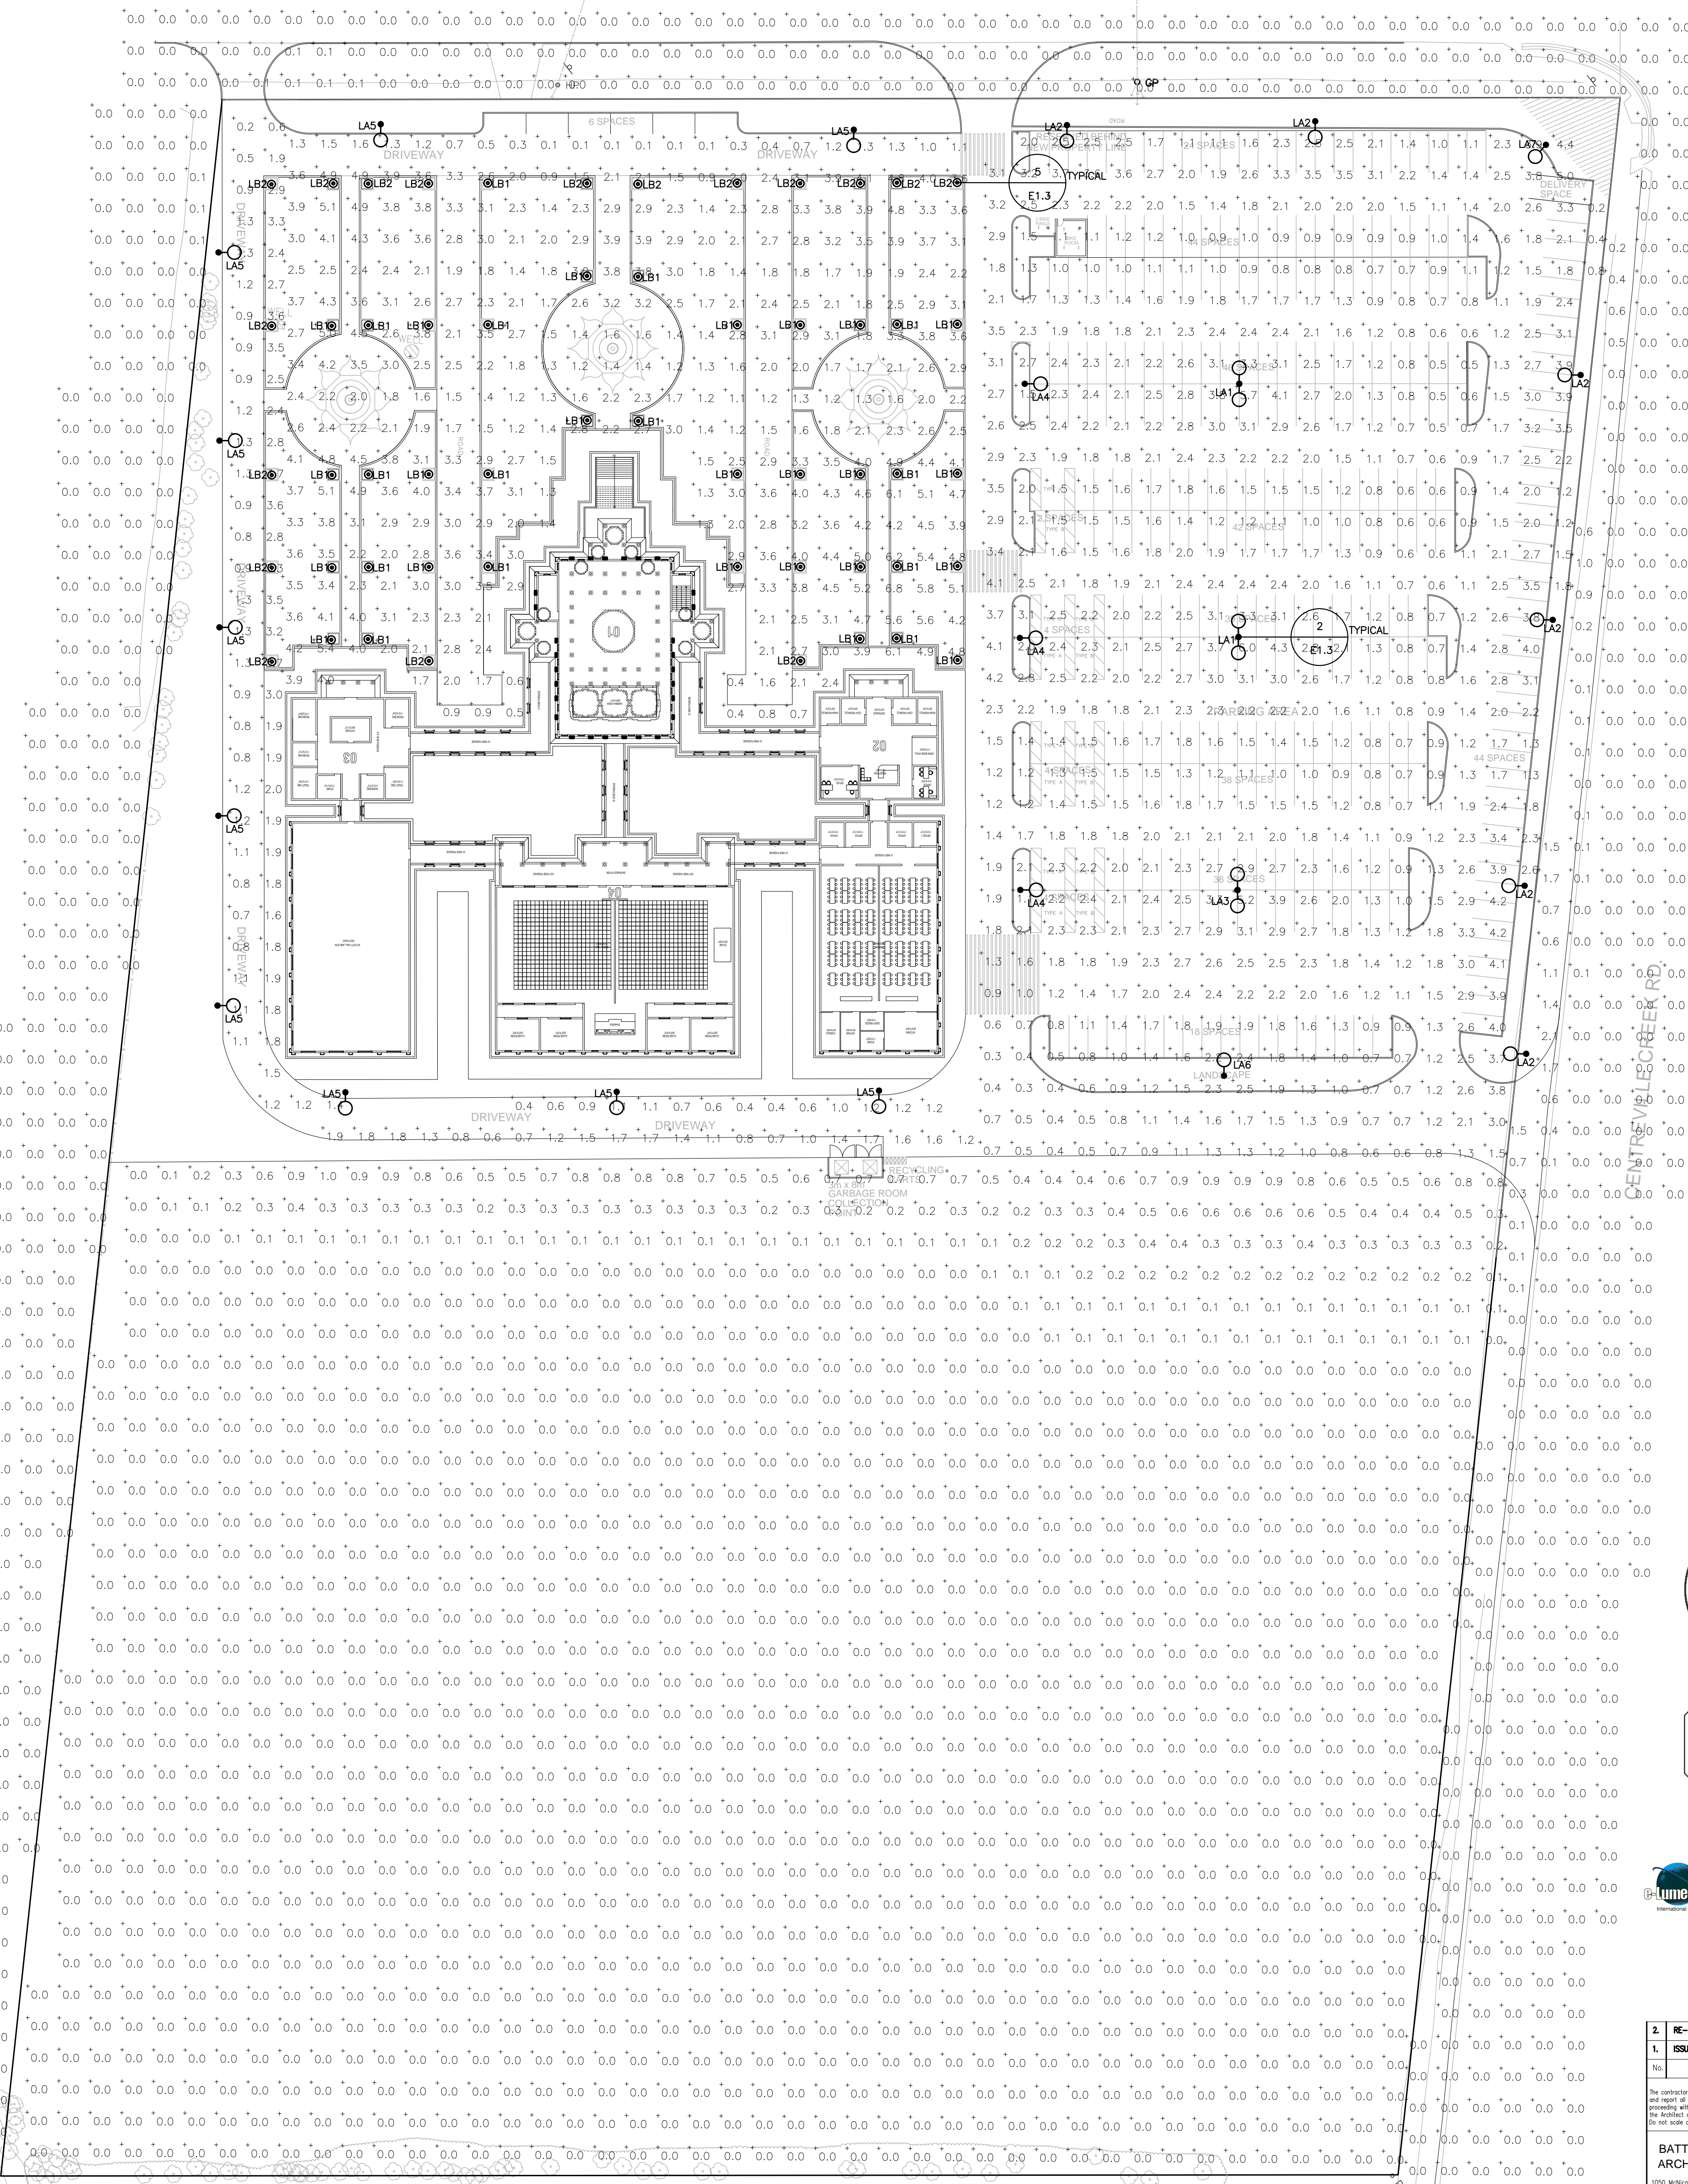

2.	RE-ISSUED FOR 2PA/SPA	20/11/16	AM
1.	ISSUED FOR 2PA/SPA	20/09/25	AM
No.	Revision	Date	By
The contractor shall check and verify all dimensions and report all errors and omissions to the architect before proceeding with the work. This drawing is the property of the architect and must be returned on completion of the work. Do not scale drawings.			
BATTAGLIA ARCHITECT INC. 1000 McIntosh Avenue Unit 14 Scarborough, Ont. M1W 3J8 T: 416-462-7772 F: 416-466-7967 Email: battaglia@battagliaarchitect.com Fax: (416) 461-6888			
Project 6939 KING STREET CALEDON, ONTARIO			
Drawing SITE PLAN ANALYSIS			
Date JULY 7, 2020			
Scale 1:500			
Drawn By U.A.			
Project no. 20-100			
Drawing no. E1.2			