
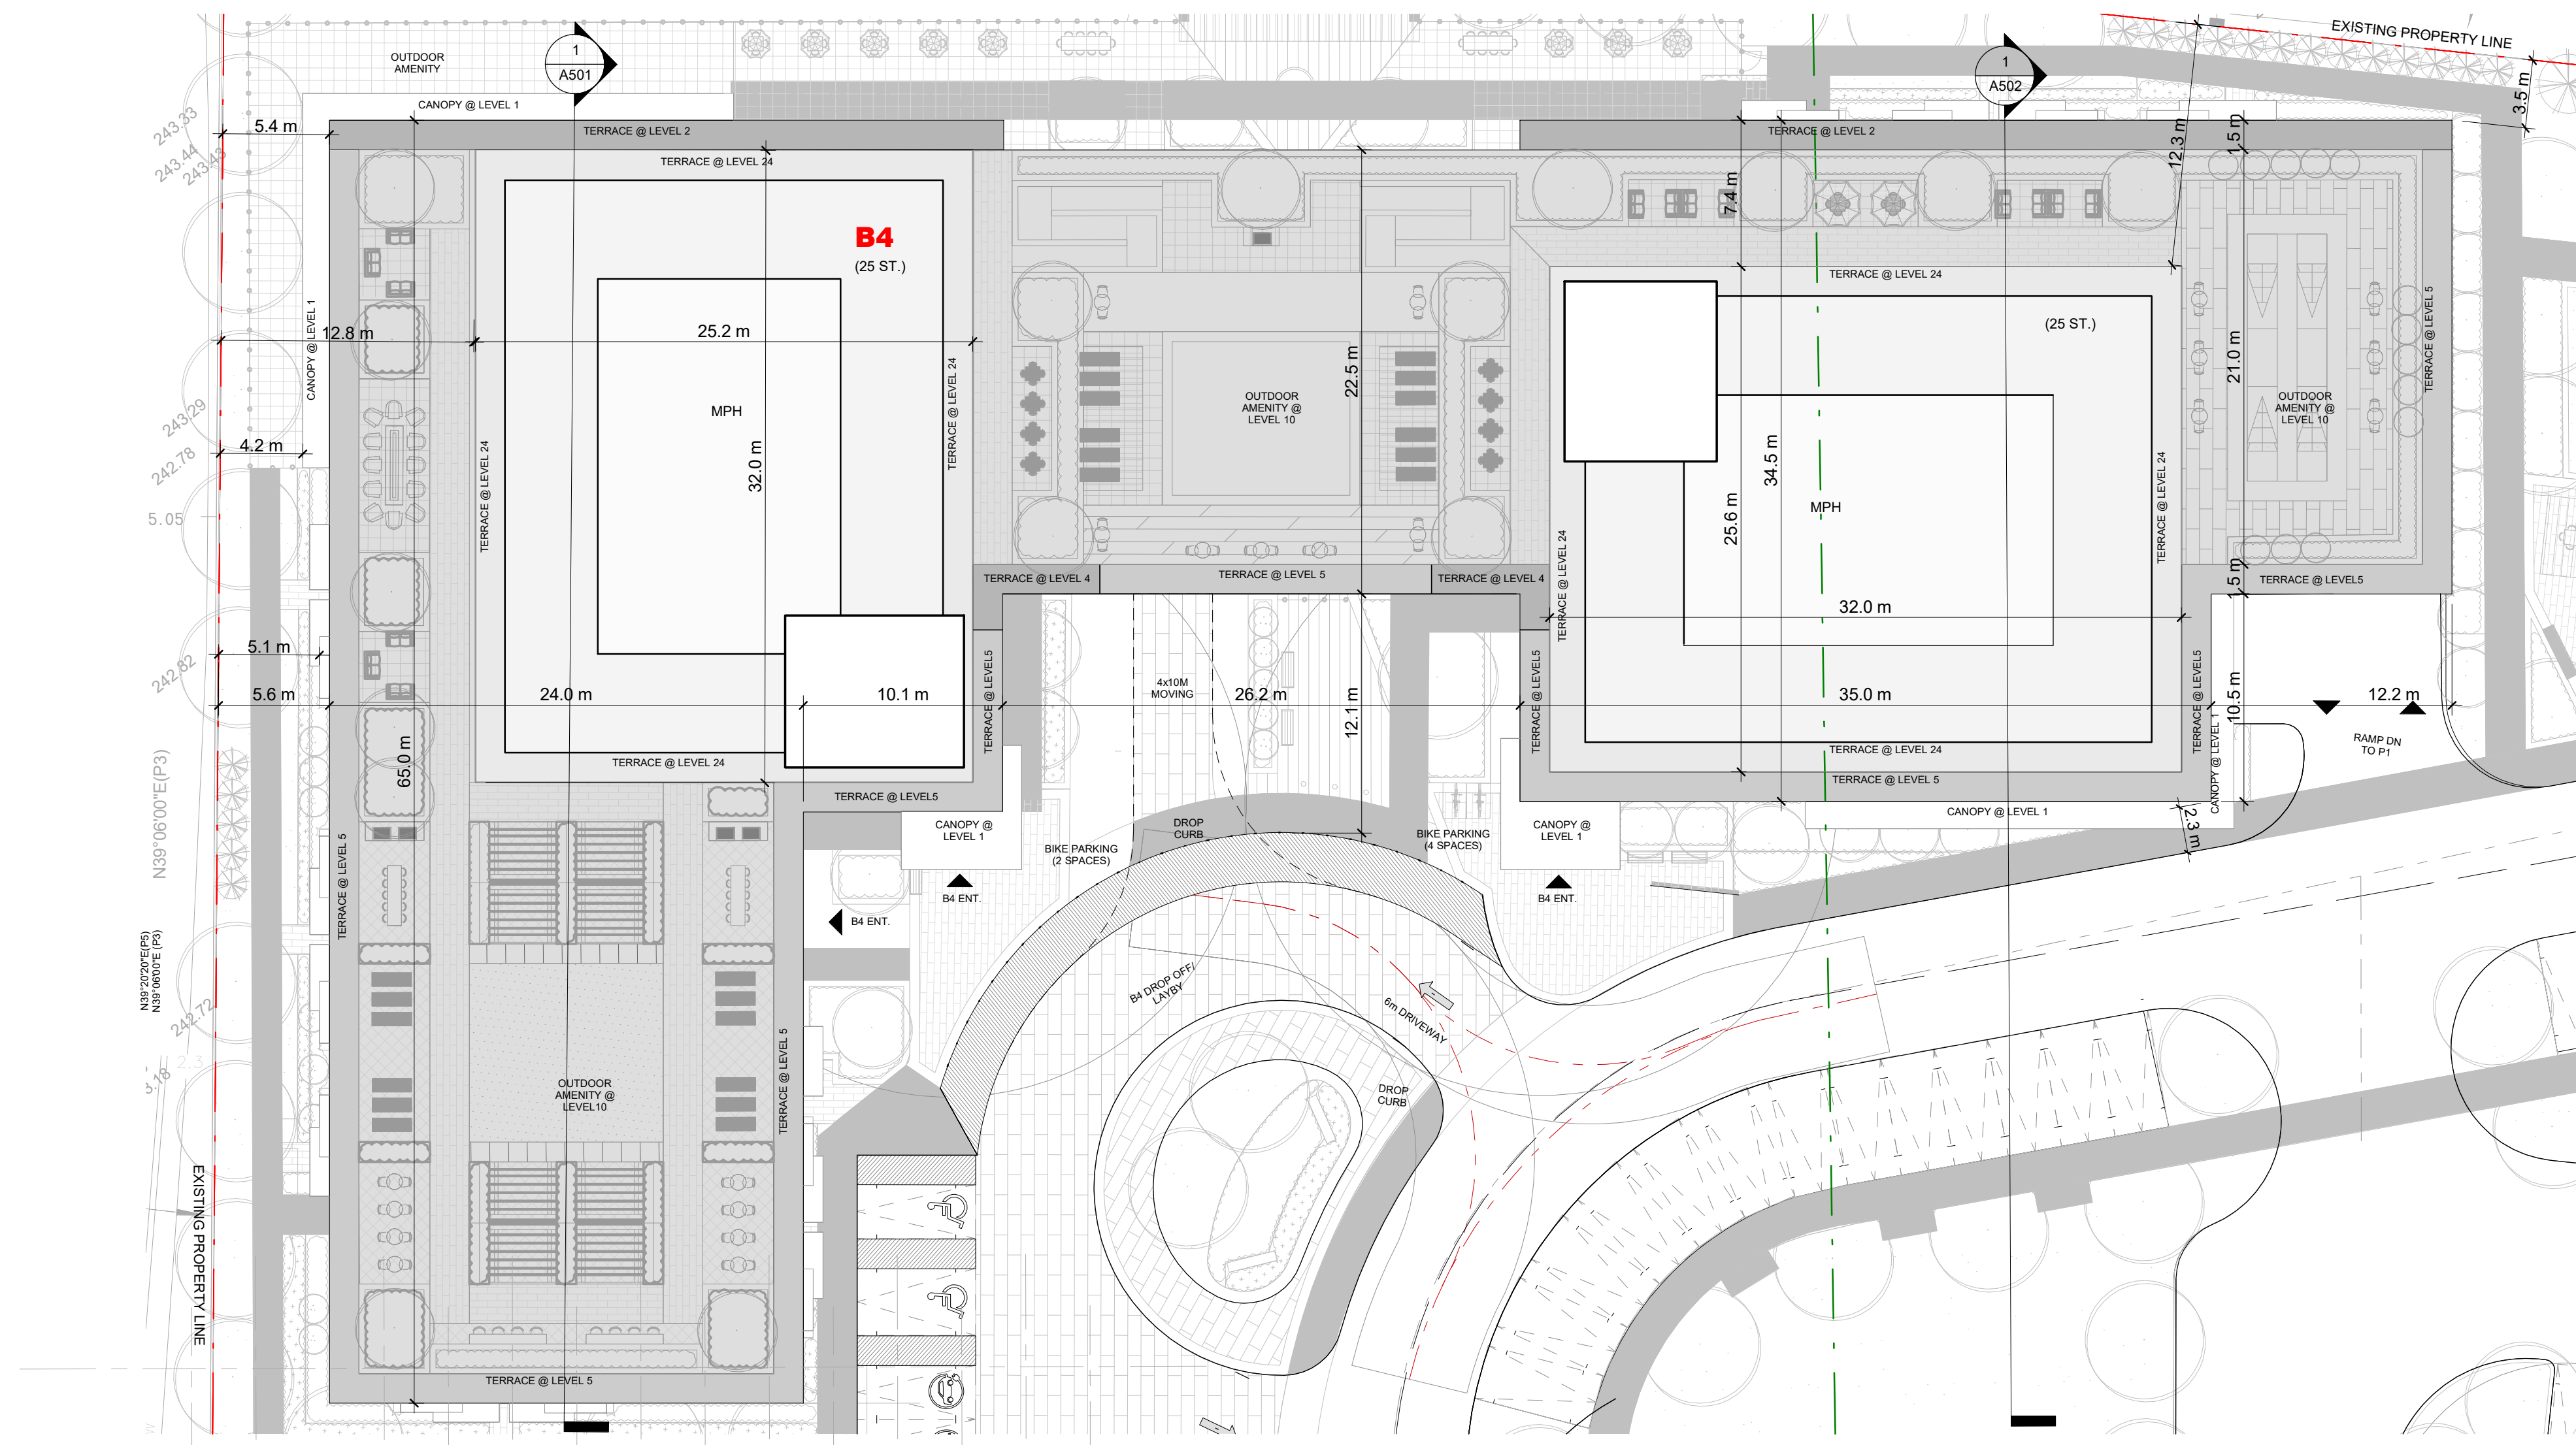


THESE DRAWINGS ARE NOT TO BE SCALED:
 ALL DIMENSIONS MUST BE VERIFIED BY CONTRACTOR
 PRIOR TO COMMENCEMENT OF ANY WORK. ANY
 DISCREPANCIES MUST BE REPORTED DIRECTLY TO SRN
 ARCHITECTS INC.

ADDITIONAL NOTES:
 THE DRAWING, AS AN INSTRUMENT OF SERVICE, IS
 PROVIDED BY AND IS THE PROPERTY OF SRN ARCHITECTS
 INC. THE CONTRACTOR MUST VERIFY AND ACCEPT
 RESPONSIBILITY FOR ALL DIMENSIONS AND CONDITIONS
 ON SITE AND MUST NOTIFY SRN ARCHITECTS INC. OF ANY
 VARIATIONS FROM THE SUPPLIED INFORMATION. SRN
 ARCHITECTS INC. IS NOT RESPONSIBLE FOR THE
 ACCURACY OF SURVEY, STRUCTURAL, MECHANICAL,
 ELECTRICAL, ETC. ENGINEERING INFORMATION SHOWN ON
 THIS DRAWING REFER TO APPROPRIATE ENGINEERS
 DRAWINGS BEFORE PROCEEDING WITH ANY WORK.
 CONSTRUCTION MUST CONFORM TO ALL APPLICABLE
 CODES AND REQUIREMENTS OF THE AUTHORITIES HAVING
 JURISDICTION (UNLESS TAKEN OTHERWISE NOTED). NO
 INVESTIGATION HAS BEEN OR REPORTED ON BY THIS
 OFFICE IN REGARDS TO THE ENVIRONMENTAL CONDITION
 OF THIS SITE.

CONDITIONS FOR ELECTRONIC INFORMATION TRANSFER:
 ELECTRONIC INFORMATION IS SUPPLIED TO THE OTHER
 ASSOCIATED FIRMS TO ASSIST THEM IN THE ERECTION OF
 THEIR WORK/REVIEW. THE RECIPIENT FIRMS MUST
 DETERMINE THE COMPLETENESS/APPROPRIATENESS/
 RELEVANCE OF THE INFORMATION IN RESPECT TO THEIR
 PARTICULAR RESPONSIBILITY.

TOWN OF CALEDON
 PLANNING
 RECEIVED
 Feb. 24, 2022

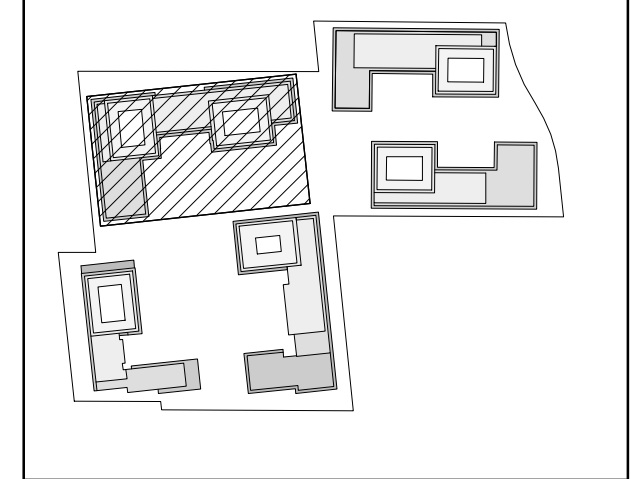


NO.	DATE	REVISION COMMENT
1	Feb 26, 2021	OPA ZBA
2	Feb 15th 2022	OPA ZBA Rev 01

SRN ARCHITECTS INC SHALL NOT BE RESPONSIBLE FOR:
 1. ERRORS, OMISSIONS, INCOMPLETENESS DUE TO LOSS OF INFORMATION IN WHOLE OR PART WHEN INFORMATION IS TRANSFERRED.
 2. TRANSMISSIONS OF ANY VIRUS OR DAMAGE TO RECEIVING ELECTRONIC SYSTEM WHEN INFORMATION IS TRANSFERRED

SRN

ARCHITECTS
 8395 JANE ST, SUITE 202
 VAUGHAN, ONTARIO. L4K 5Y2
 PHONE: 905.417.5515 FAX: 905.417.5517

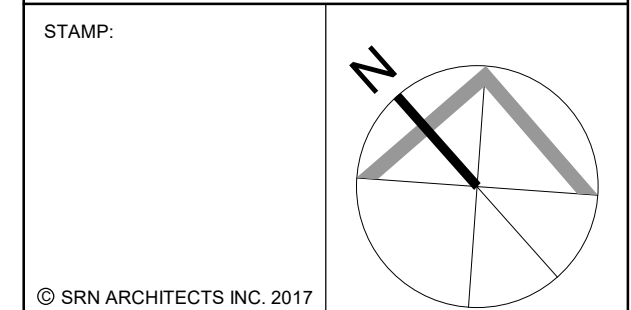

CLIENT:
 12599 Hwy 50 Ltd.

PROJECT:
 MIXED USE DEVELOPMENT
 12563 & 12599 HWY 50
 BOLTON - ONTARIO

DRAWING TITLE:
 B4 - ROOF - FLOOR PLAN

DATE: Feb. 26, 2021 SCALE: As indicated

DRAWN BY: EMEH CHECKED BY: EM/GR

PROJECT NUMBER: DRAWING NUMBER:

S20023 A344

B4 _ ROOF PLAN _ FLOOR PLAN 1
 Scale: 1 : 250 A344