
10	-•	•
(1C) (R1)		
2D (2A)		
	↓ ●	
(2B		
6		
10 • 111 2A		

C:\Users\emadm\Documents\S20023_12563&12599 HWY 50_CONCEPT_RVT2020_EmadM.rvt

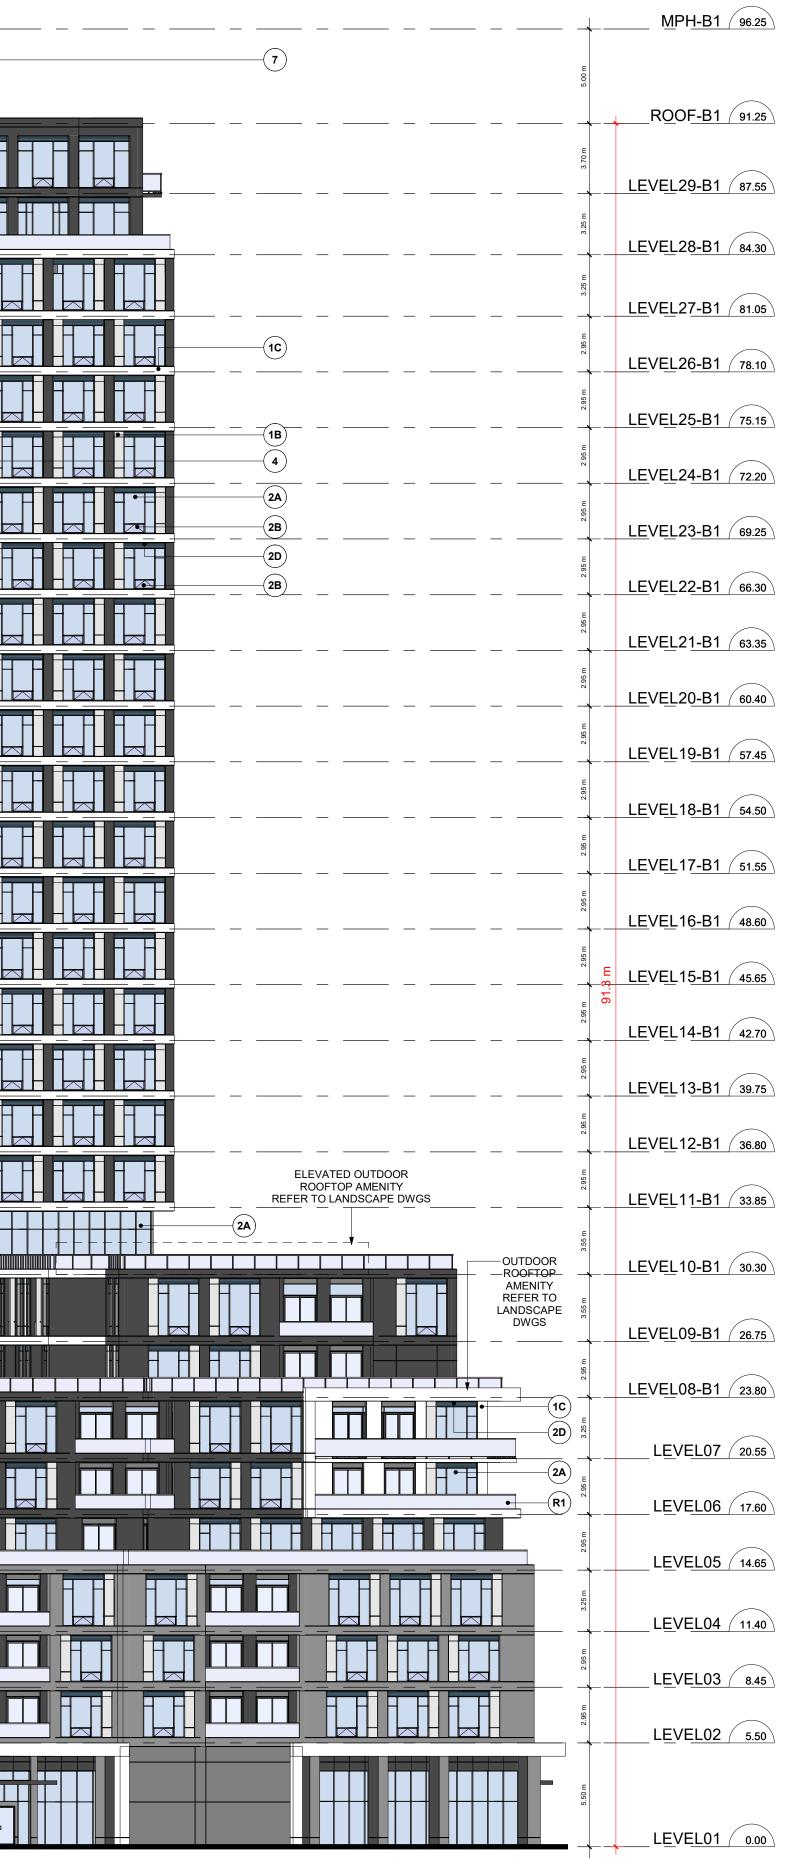

B1_SOUTH_ELEVATION 1



Scale: 1 : 200 A413

EXTERIOR	FINISH LEGEND	ALL DIMENSIONS MUST B	RE NOT TO BE SCALED: E VERIFIED BY CONTRACTOR MENT OF ANY WORK. ANY	
		DISCREPANCIES MUST BE	REPORTED DIRECTLY TO SRN TECTS INC.	
1A	PRE-CAST CONCRETE - BLACK HIGH SANDBLAST COLOUR : BLACK MANUFACTURER : TBD STYLE : TBD			
	PRE-CAST CONCRETE - GREY HIGH SANDBLASTCOLOUR: GREYMANUFACTURER : TBDSIZE/STYLE: TBD			
	PRE-CAST CONCRETE - WHITE HIGH SANDBLASTCOLOUR: WHITEMANUFACTURER: TBDSIZE/STYLE: TBD			
	PRE-CAST CONCRETE - GREY HIGH DEEPER SANDBLASTCOLOUR: GREYMANUFACTURER: TBDSIZE/STYLE: TBD	ADDITIONAL NOTES: THE DRAWING, AS AN INSTRU	JMENT OF SERVICE, IS OPERTY OF SRN ARCHITECTS	
2A	PREFINISHED WINDOW WALL SYSTEM - VISION PANEL EXT. COLOUR : TBD INT. COLOUR : TBD MANUFACTURER : TBD GLASS : TBD PAINT COLOUR : TBD	INC. THE CONTRACTOR MUS RESPONSIBILITY FOR ALL DIN ON SITE AND MUST NOTIFY S VARIATIONS FROM THE SUPF ARCHITECTS INC. IS NOT RES ACCURACY OF SURVEY, STR	FVERIFY AND ACCEPT TENSIONS AND CONDITIONS RN ARCHITECTS INC. OF ANY LIED INFORMATION. SRN SPONSIBLE FOR THE	
2B	PREFINISHED WINDOW WALL SYSTEM - OPERABLE AWNING EXT. COLOUR : TBD INT. COLOUR : TBD MANUFACTURER : TBD GLASS : TBD	THIS DRAWING REFER TO AP DRAWINGS BEFORE PROCEE CONSTRUCTION MUST CONF CODES AND REQUIREMENTS JURISDICTION (UNDERTAKEN INVESTIGATION HAS BEEN OI	PROPRIATE ENGINEERS DING WITH ANY WORK. ORM TO ALL APPLICABLE OF THE AUTHORITIES HAVING OTHERWISE NOTED). NO	
2C	PAINT COLOUR : TBD PREFINISHED WINDOW WALL - GLASS SPANDREL PANEL EXT. COLOUR : TBD INT. COLOUR : TBD MANUFACTURER : TBD GLASS : TBD	OF THIS SITE. CONDITIONS FOR ELECTRON ELECTRONIC INFORMATION I ASSOCIATED FIRMS TO ASSIS	IC INFORMATION TRANSFER: S SUPPLIED TO THE OTHER ST THEM IN THE ERECTION OF	
2D	PAINT COLOUR : TBD PREFINISHED WINDOW WALL SYSTEM - METAL LOUVRES EXT. COLOUR : TBD INT. COLOUR : TBD MANUFACTURER : TBD	THEIR WORK/REVIEW. THE R DETERMINE THE COMPLETEI RELEVANCE OF THE INFORM PARTICULAR RESPONSIBILIT	NESS/APPROPRIATENESS/ ATION IN RESPECT TO THEIR Y.	
(3A)	LOUVRES : TBD PREFINISHED CURTAIN WALL SYSTEM - VISION PANEL EXT. COLOUR : TBD INT. COLOUR : TBD MANUFACTURER : TBD	PLANNIN RECEIVE Feb.24, 202	G D	
(3B)	GLASS : TBD PAINT COLOUR : TBD PREFINISHED CURTAIN WALL SYSTEM - GLASS SPANDREL PANEL EXT. COLOUR : TBD INT. COLOUR : TBD INT. COLOUR : TBD			
	MANUFACTURER : TBD GLASS : TBD PREFINISHED CURTAIN WALL - METAL LOUVRES EXT. COLOUR : TBD INT. COLOUR : TBD			
	MANUFACTURER : TBD METAL PANEL : TBD ARCHITECTURALLY FINISHED CONCRETE SLAB COATING EXT. COLOUR : OFF-WHITE INT. COLOUR : TBD			
5 A	MANUFACTURER : TBD METAL PANEL : TBD PREFINISHED ALUMINUM COMPOSITE PANEL EXT. COLOUR : DARK GRAY MANUFACTURER : TBD			
5 B	SIZE/STYLE : TBD PREFINISHED ALUMINUM COMPOSITE PANEL EXT. COLOUR : WHITE MANUFACTURER : TBD			
	SIZE/STYLE : TBD			
6	MASONRY - BRICK VENEER / OR STONE FINISH EXT. COLOUR : WHITE MANUFACTURER : TBD SIZE/STYLE : TBD	NØ: DATE: REVISIO 1 Fret 26(1),30/21, QPA Z 2 Feb 15th 2022 OPA Z		
	EIFS - STUCCOEXT. COLOUR: CLEAR WITH COATED PATTERNMANUFACTURER: TBDSIZE/STYLE: TBD			
R1	BIRD FRIENDLY GLASS BALCONY RAILEXT. COLOUR: CLEAR WITH COATED PATTERNMANUFACTURER: TBDSIZE/STYLE: TBD	SRN ARCHITECTS INC SHALL	. NOT BE RESPONSIBLE FOR:	
		OF INFORMATION IN WHOLE IS TRANSFERRED. 2. TRANSMISSIONS OF ANY RECEIVING ELECTRONIC SY	OMPLETENESS DUE TO LOSS OR PART WHEN INFORMATION VIRUS OR DAMAGE TO STEM WHEN INFORMATION IS	
		TRANSFERRED	N	
		8395 JANE VAUGHAN, Of	I T E C T S ST, SUITE 202 MTARIO. L4K 5Y2	
		STAMP:	515 FAX: 905.417.5517	
		© SRN ARCHITECTS INC. 2017 CLIENT:		
		12599 Hwy 50 Ltd.		
		MIXED USE DEVELOPMENT 12563 & 12599 HWY 50 BOLTON - ONTARIO		
		DRAWING TITLE: B1 - SOUTH	DRAWING TITLE: B1 - SOUTH ELEVATION	
		DATE: Feb. 11, 2022 DRAWN BY: EM	SCALE: As indicated CHECKED BY: EM/GR	
		PROJECT NUMBER: S20023	DRAWING NUMBER:	