



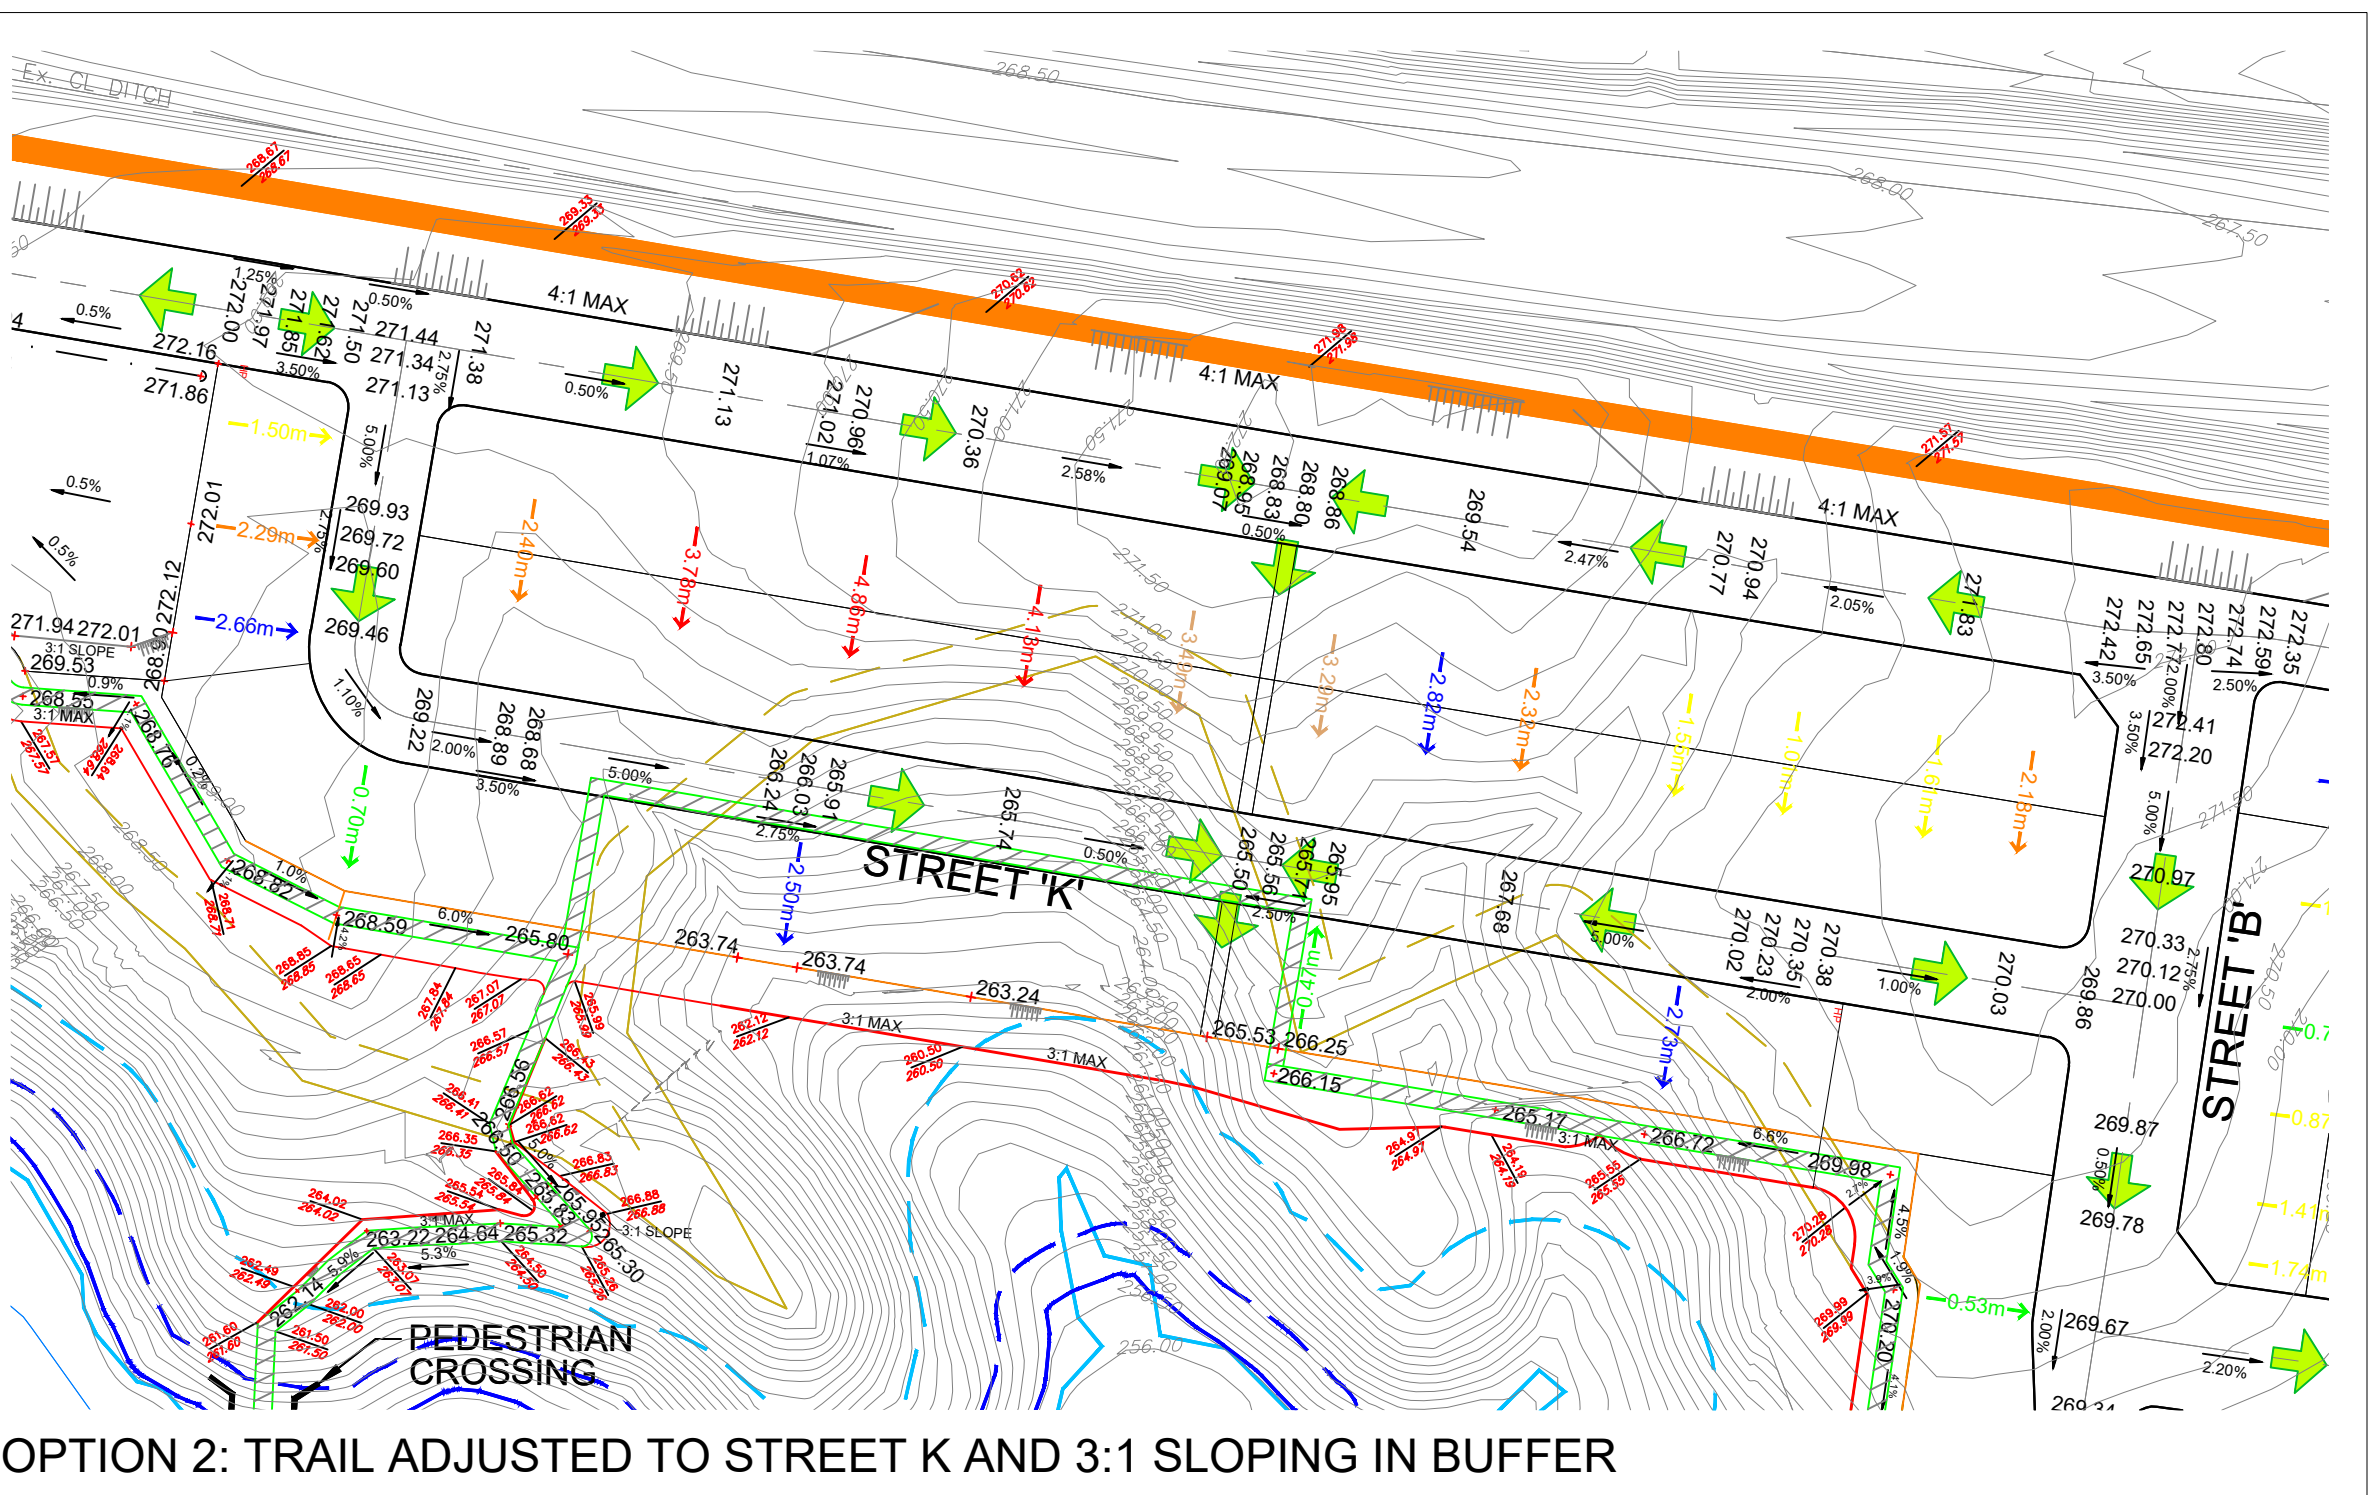


OPTION 2: TRAIL ADJUSTED TO STREET K AND 3:1 SLOPING IN BUFFER

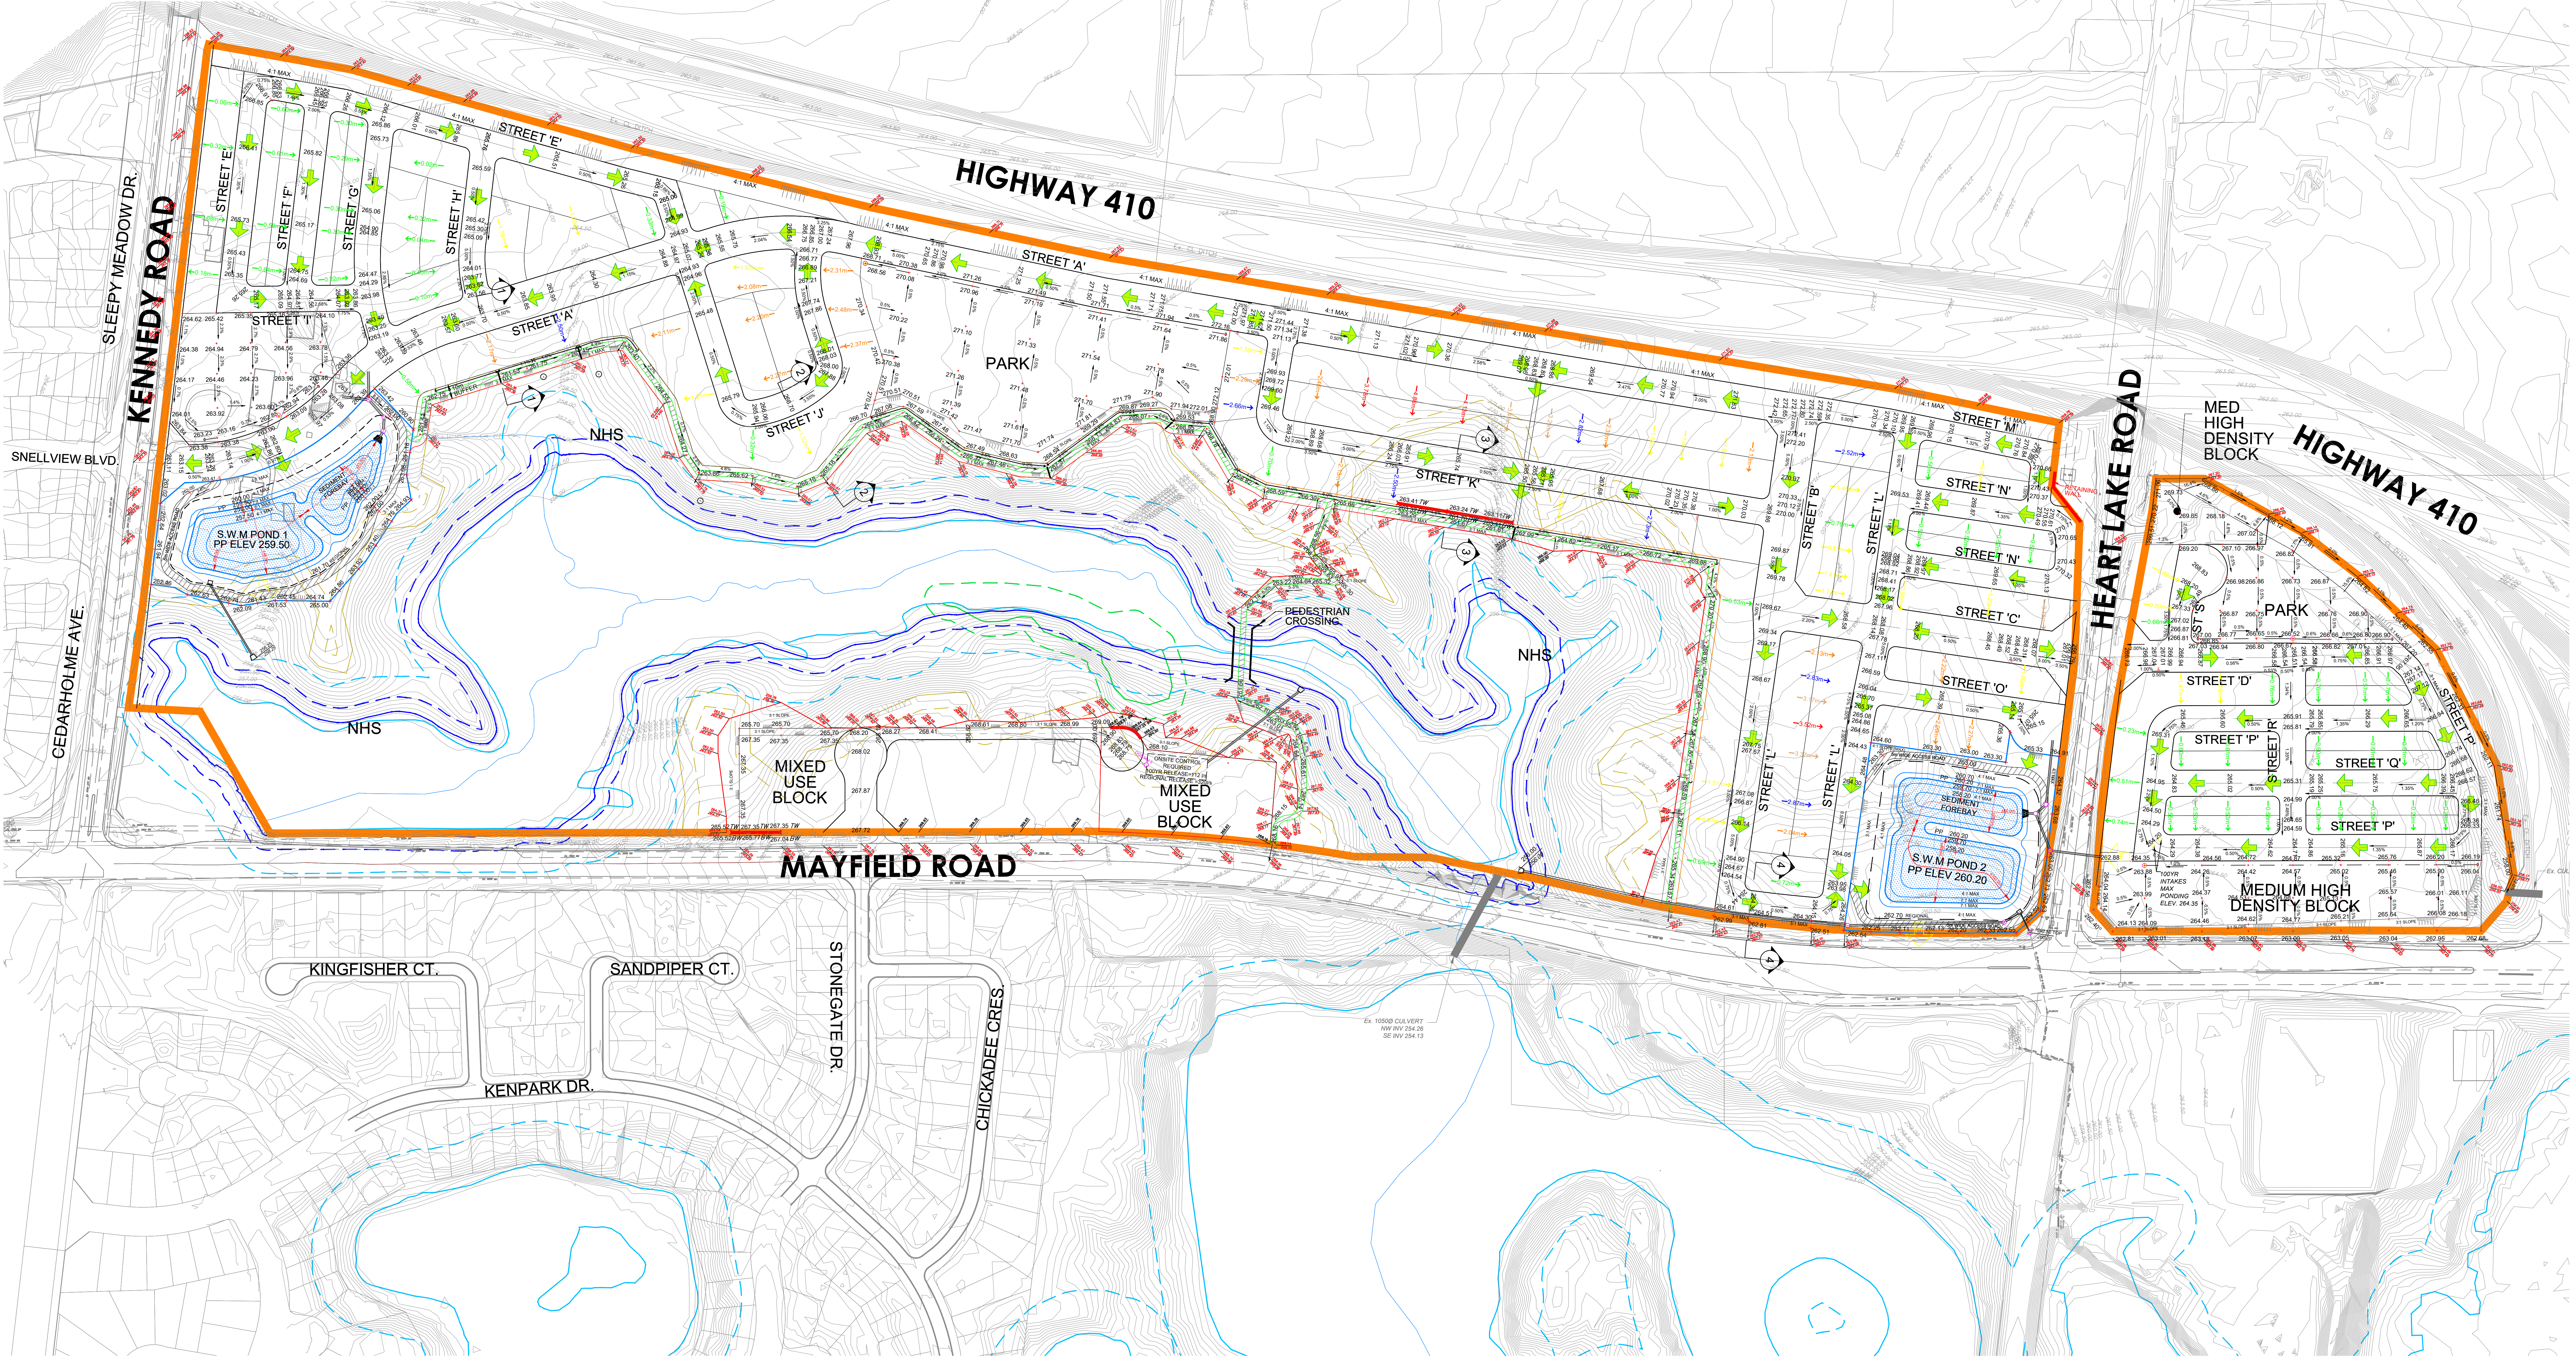

LEGEND

- | | | | | |
|------------------|-------------------------------|-------------------------------|------------------------------|-------------------------------|
| SITE BOUNDARY | PROPOSED CENTERLINE ELEVATION | STORM OVERLAND FLOW ARROW | EXISTING WATERCOURSE | REGIONAL FLOODLINE |
| RETAINING WALL | TRAIL | EMERGENCY OVERLAND FLOW ARROW | TRCA REGULATION LIMIT | 10m REGIONAL FLOODLINE BUFFER |
| EXISTING CULVERT | PROPOSED ELEVATION | EXISTING CONTOUR ELEVATION | MIXED FOREST | WETLANDS |
| | | | 10m MIXED FOREST BUFFER | 30m WETLANDS BUFFER |
| | | | TRCA STAKED TOP OF SLOPE | MEANDER BELT |
| | | | 10m TRCA TOP OF SLOPE BUFFER | 10m MEANDER BELT BUFFER |

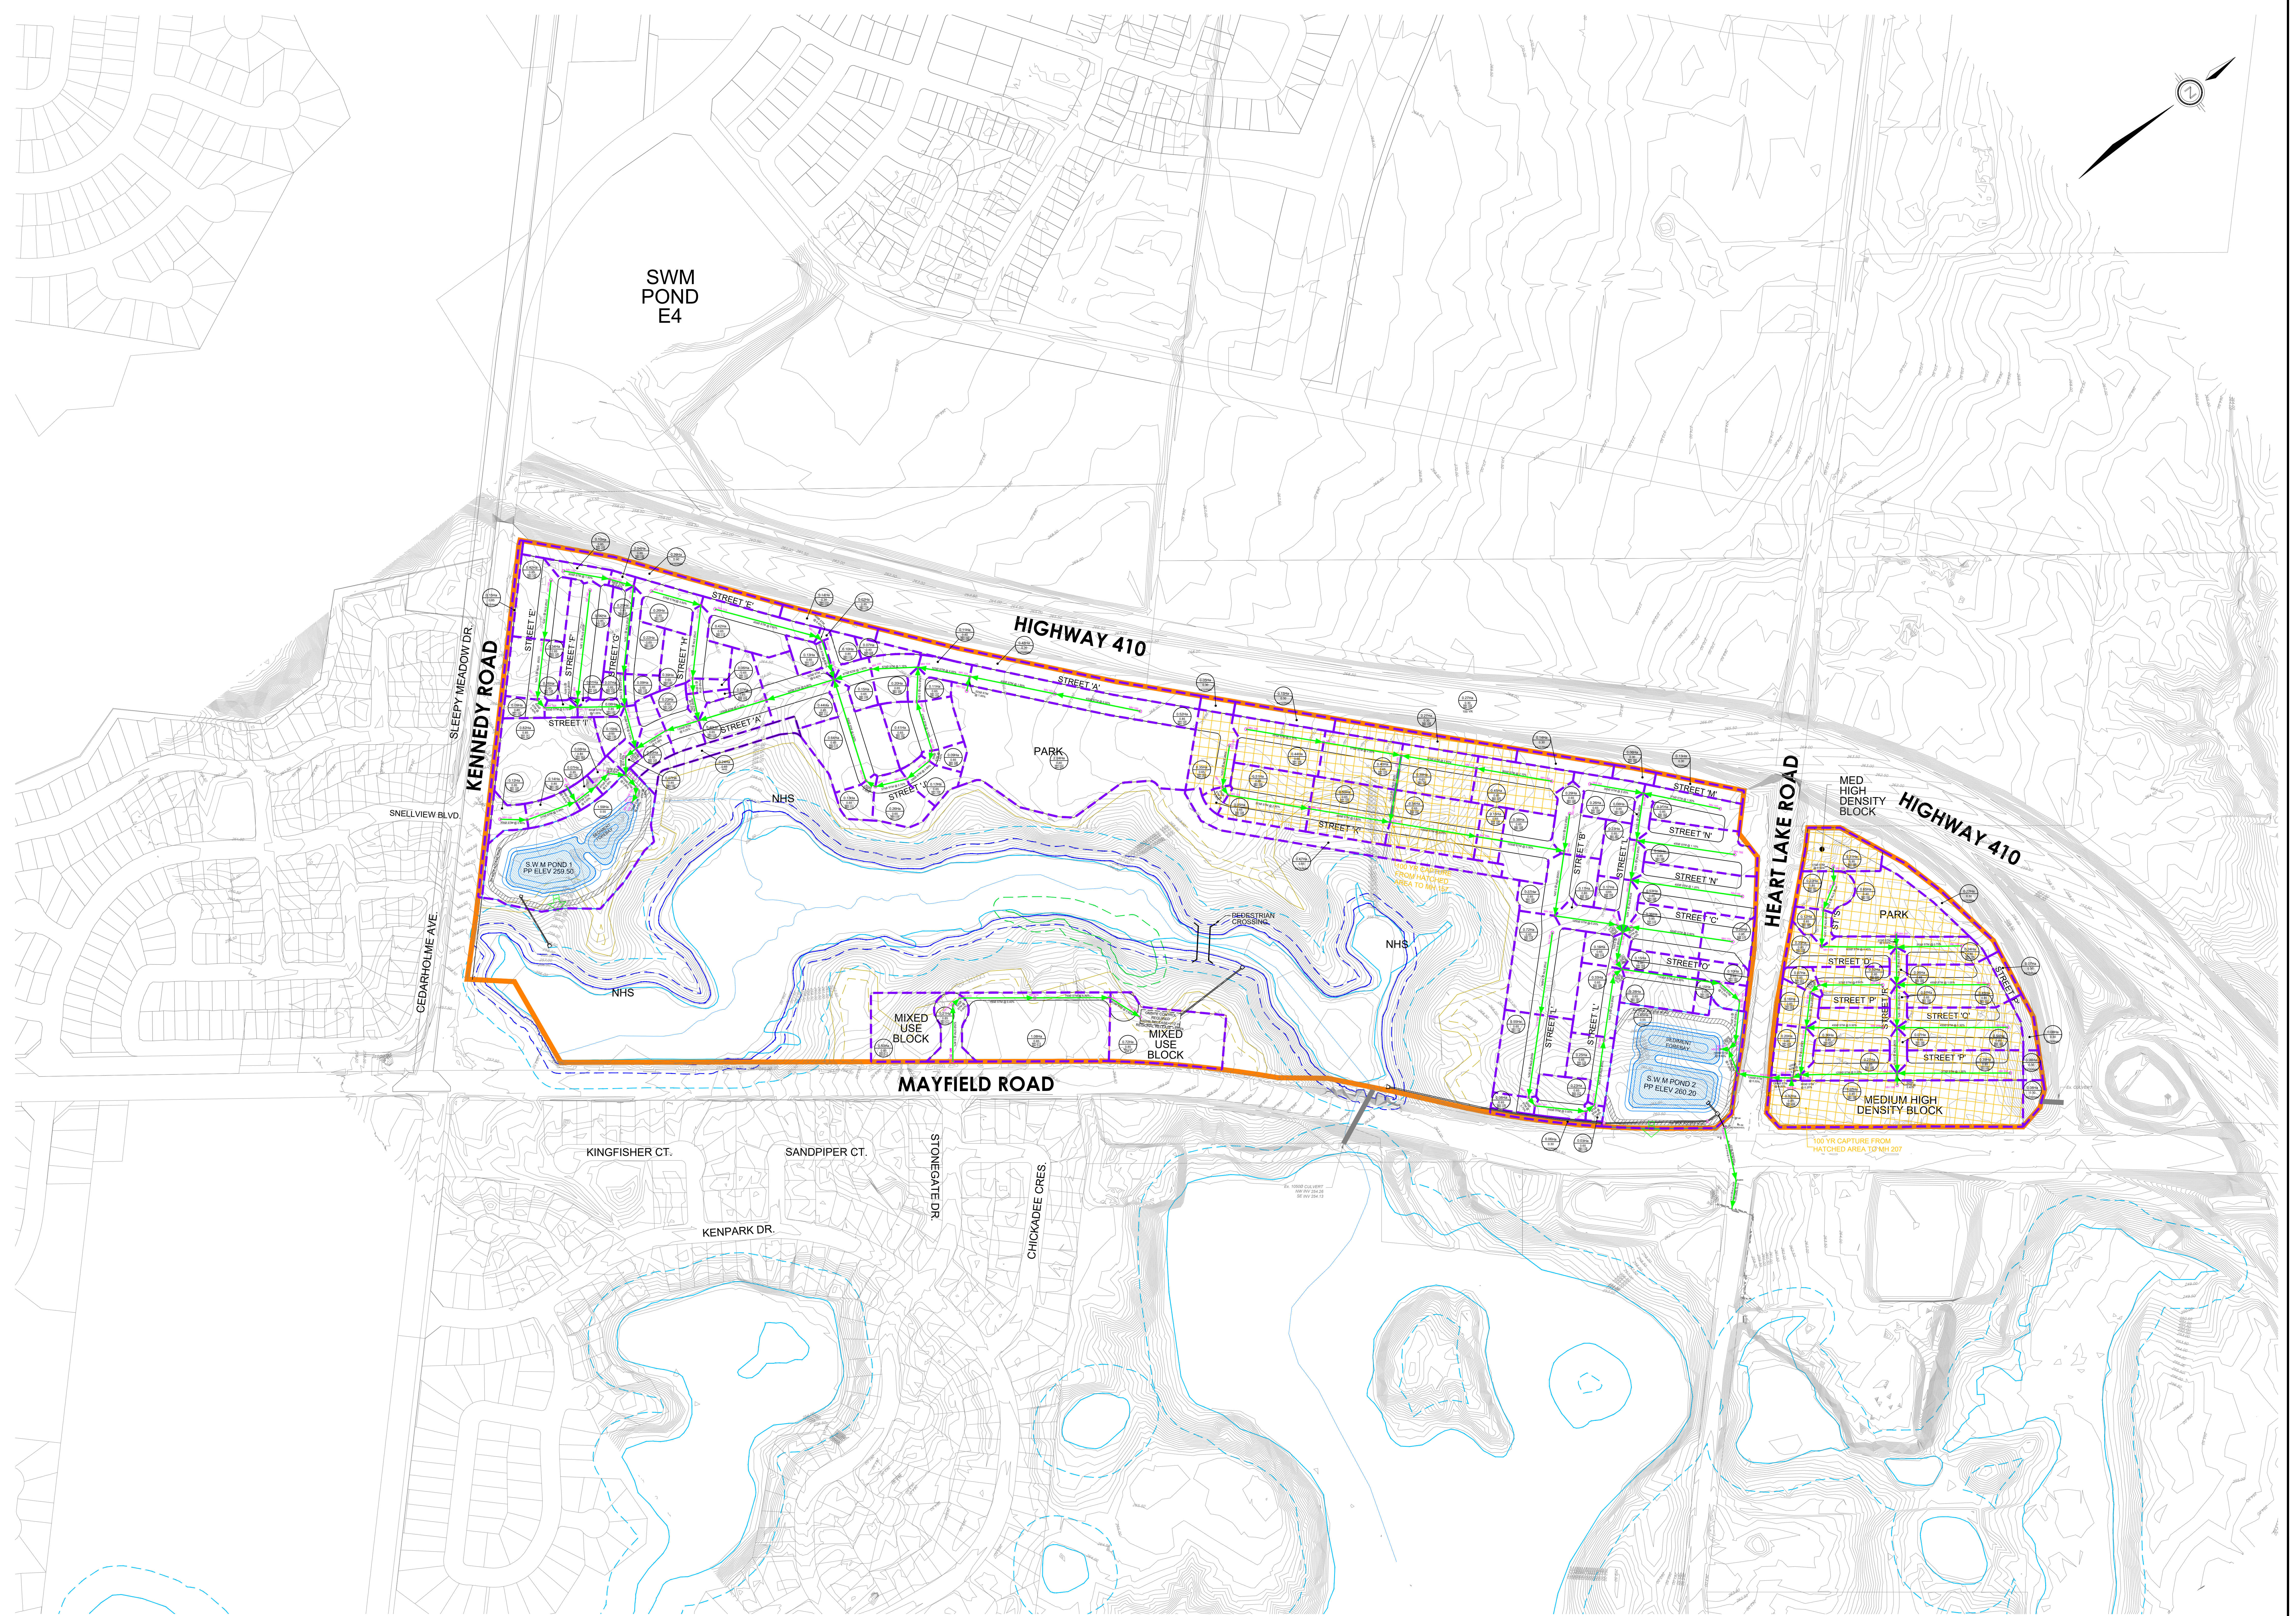

LEGEND

- SITE BOUNDARY
- EXISTING CULVERT
- 100 YEAR STM CAPTURE AREAS
- EMERGENCY OVERLAND FLOW ARROW
- PROPOSED STORM MANHOLE
- STORM TRIBUTARY AREA
- EXISTING WATERCOURSE
- TRCA REGULATION LIMIT
- MIXED FOREST
- 10m MIXED FOREST BUFFER
- TRCA STAKED TOP OF SLOPE
- 10m TRCA TOP OF SLOPE BUFFER
- REGIONAL FLOODLINE
- 10m REGIONAL FLOODLINE BUFFER
- WETLANDS
- 30m WETLANDS BUFFER
- MEANDER BELT
- 10m MEANDER BELT BUFFER
- DRAINAGE DESTINATION
- TOTAL AREA
- RUN-OFF COEFFICIENT
- UPSTREAM MANHOLE
- DOWNSTREAM MANHOLE



DAVID SCHMIDTKE
ENGINEERING LTD.
GLENN SCHNARF &
ASSOCIATES INC.
R.J. BURNBIDE & ASSOCIATES
LTD.
GOLDER ASSOCIATES LTD.

SNELL'S HOLLOW
FUNCTIONAL SERVING
REPORT
TOWN OF CALEDON

CONCEPTUAL STORM SERVING
PLAN

SCALE: 1:2000
DATE: APRIL 2025

PROJECT No.: 23-1353
DRAWING: 2D

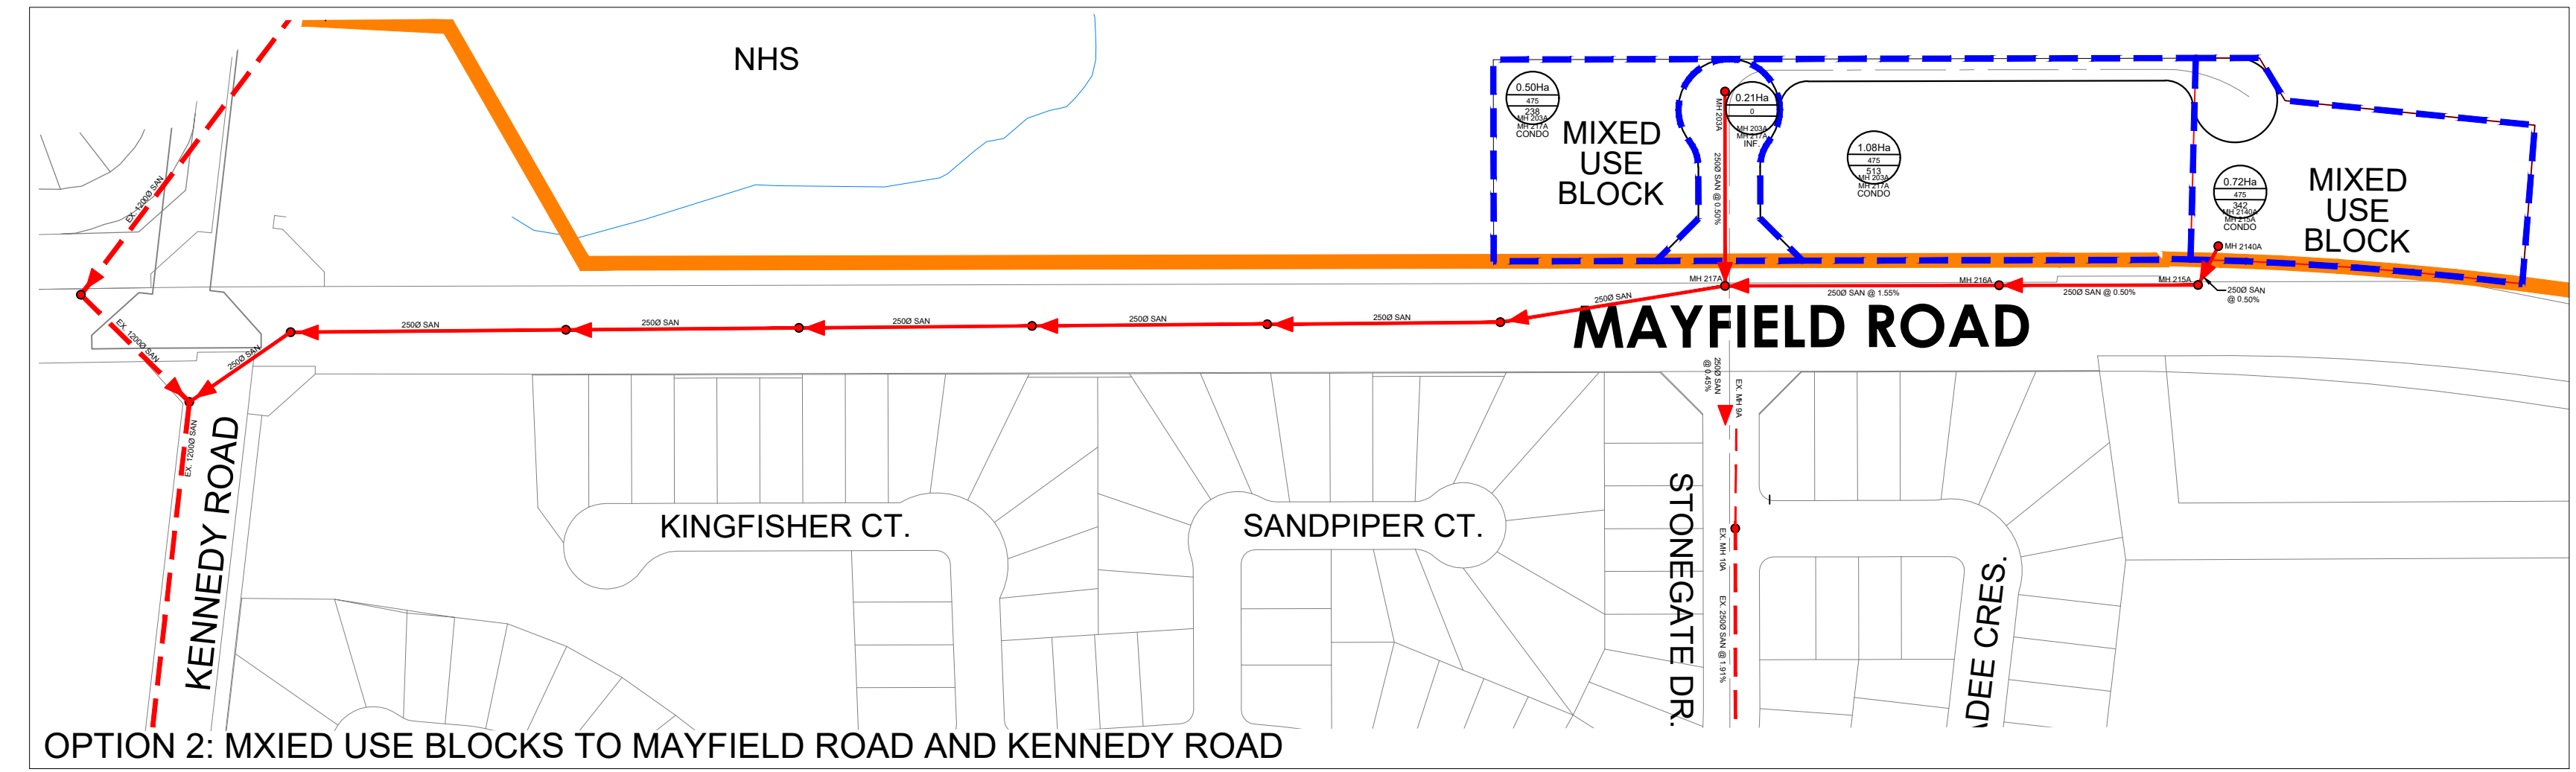
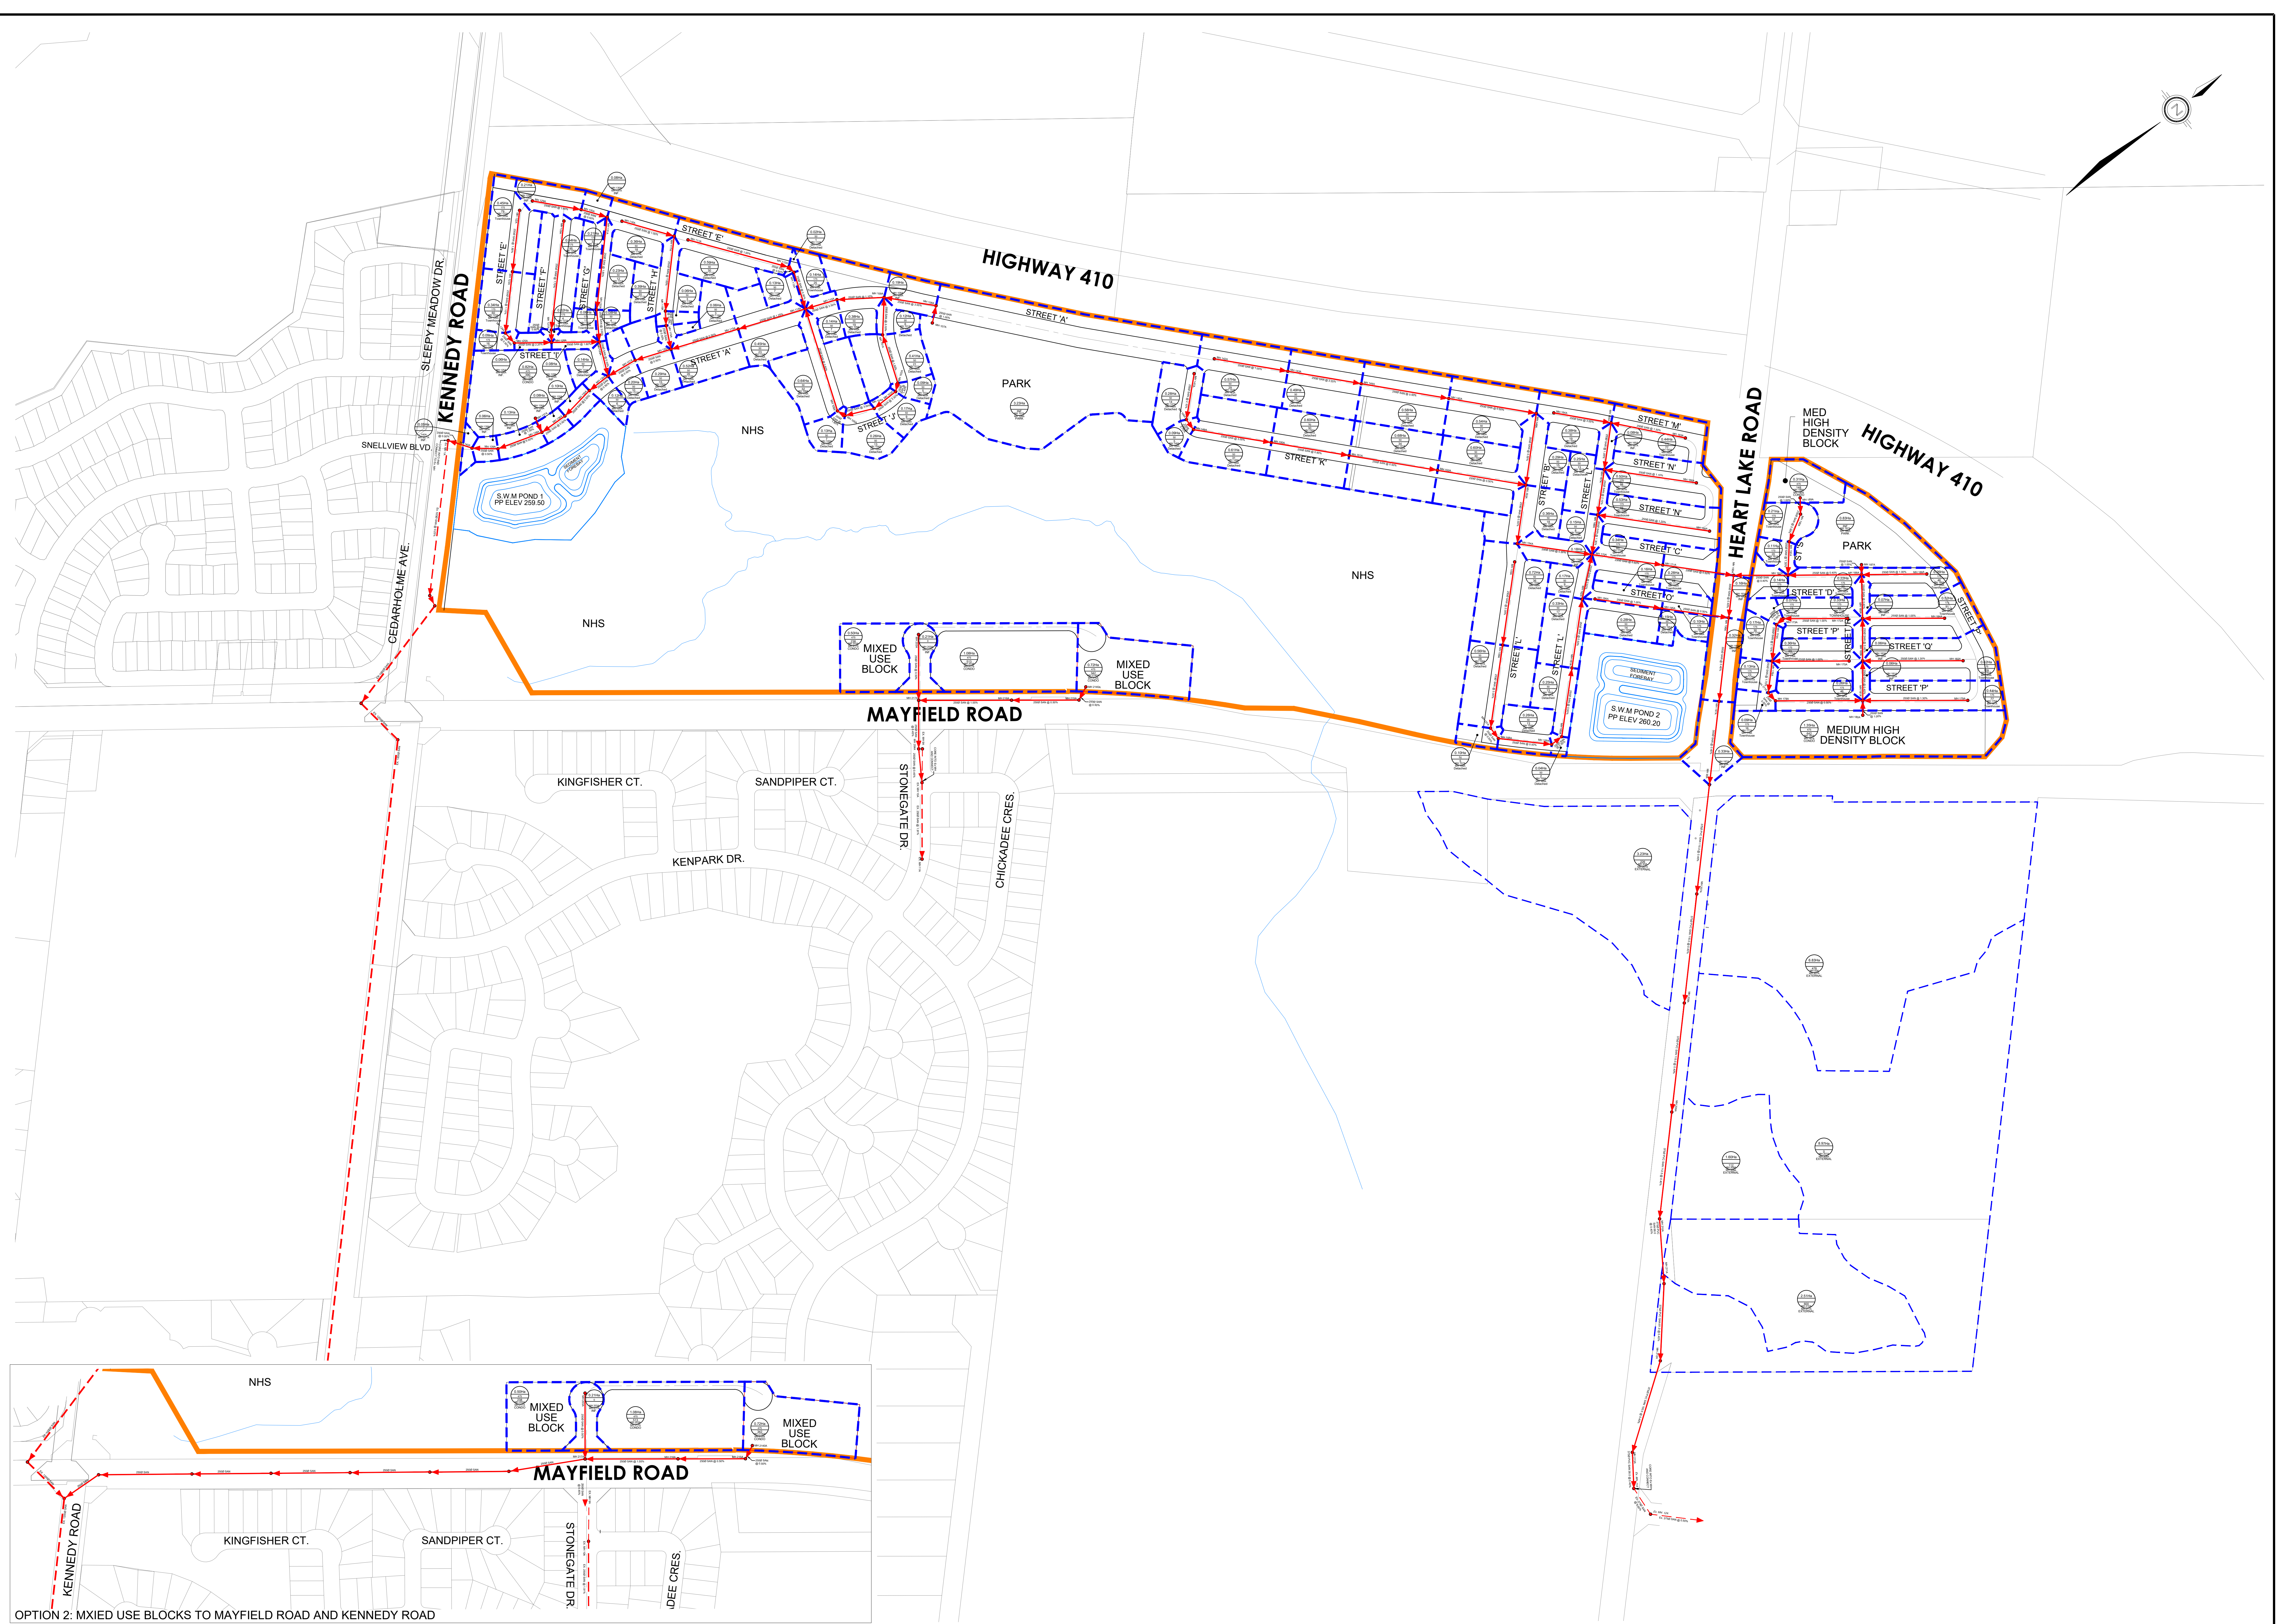






LEGEND

	SITE BOUNDARY		EXISTING SANITARY TRUNK		SANITARY TRIBUTARY AREA
	EXISTING WATERCOURSE		PROPOSED SANITARY FORCEMAIN		EXISTING SANITARY MANHOLE
			PROPOSED SANITARY SEWER		PROPOSED SANITARY MANHOLE

DRAINAGE AREA
POPULATION DENSITY
POPULATION
UPSTREAM MANHOLE
DOWNSTREAM MANHOLE

DAVID SCHAEFFER ENGINEERING LTD. GLENN SCHNARR & ASSOCIATES INC. R.J. BURNSIDE & ASSOCIATES LTD. GOLDER ASSOCIATES LTD.	SNELL'S HOLLOW FUNCTIONAL SERVICING REPORT TOWN OF CALEDON	CONCEPTUAL SANITARY SERVICING PLAN SCALE: ##### PROJECT No.: 23-1353 DATE: APRIL 2025 DRAWING: 3D
---	---	--

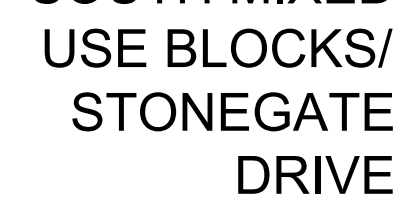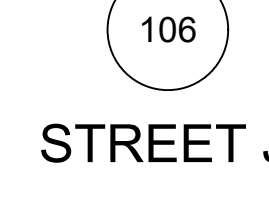


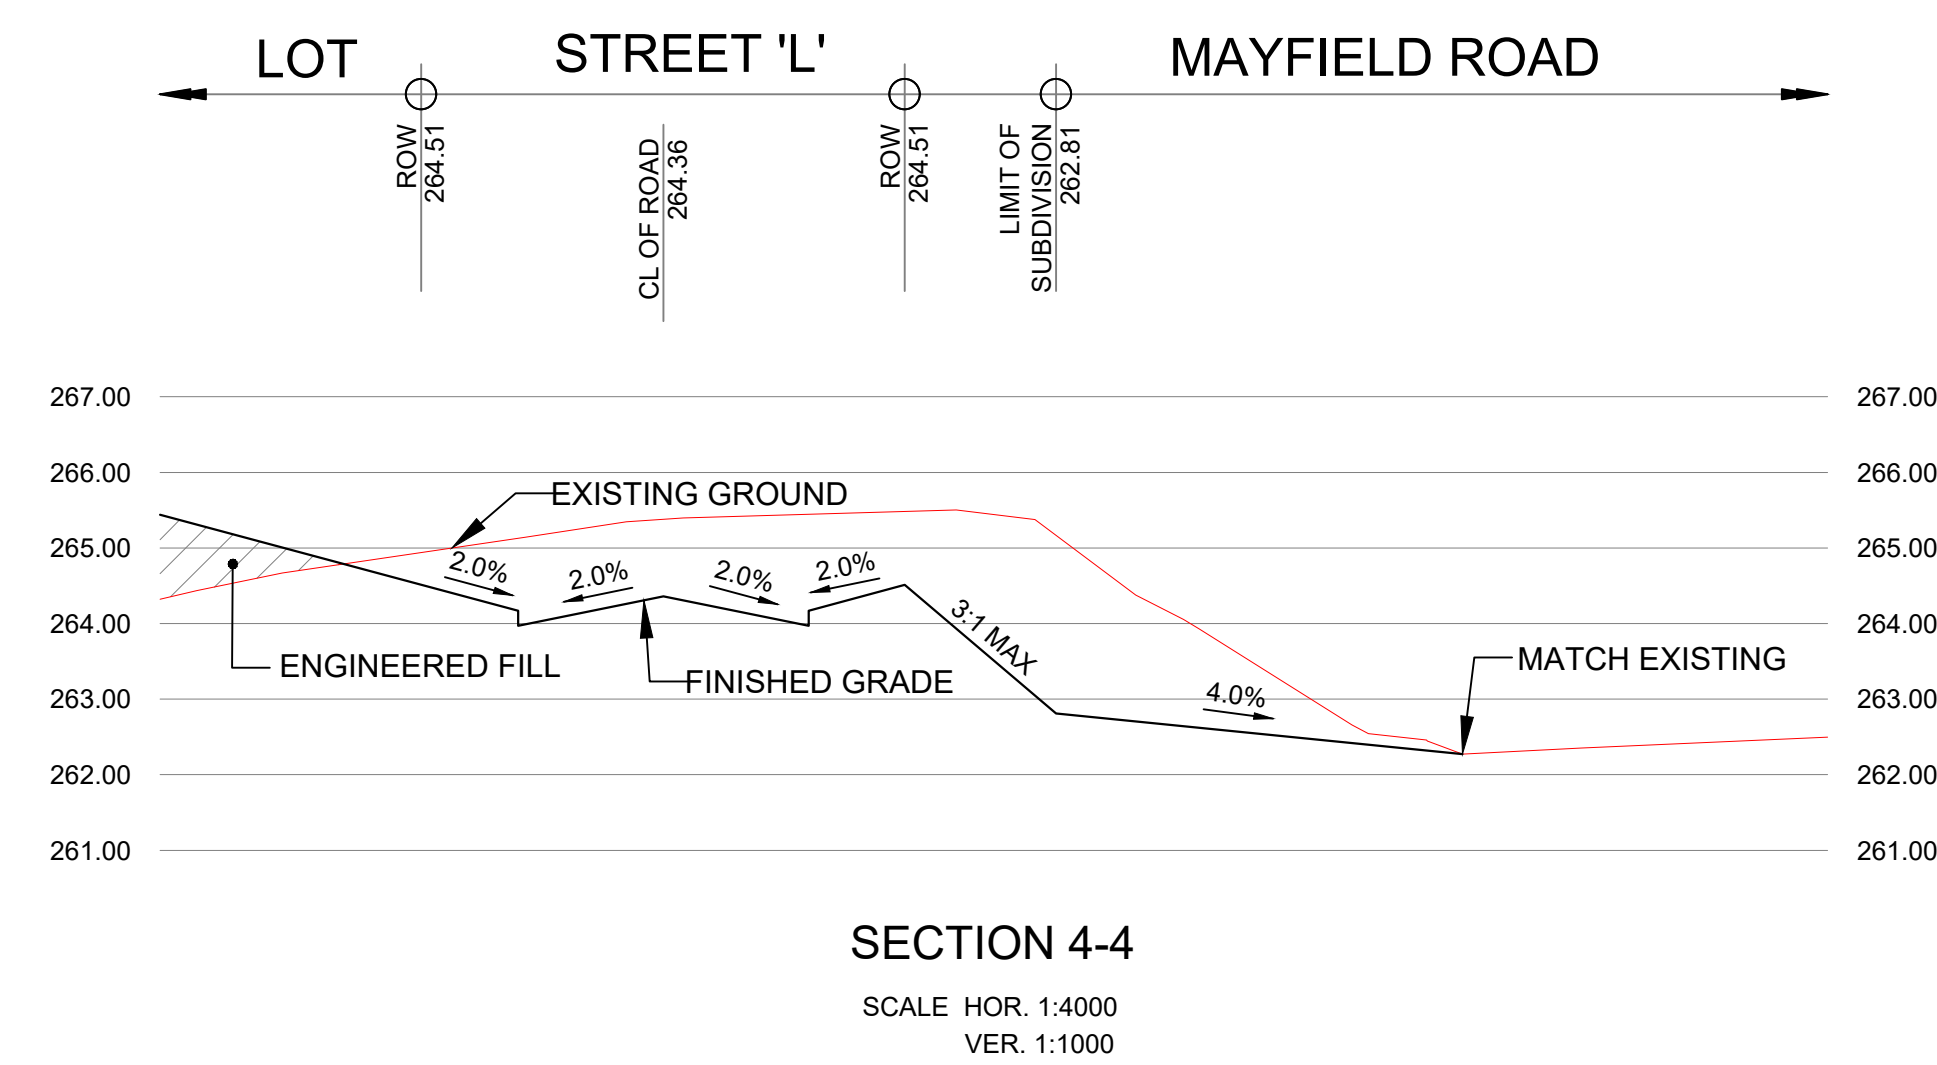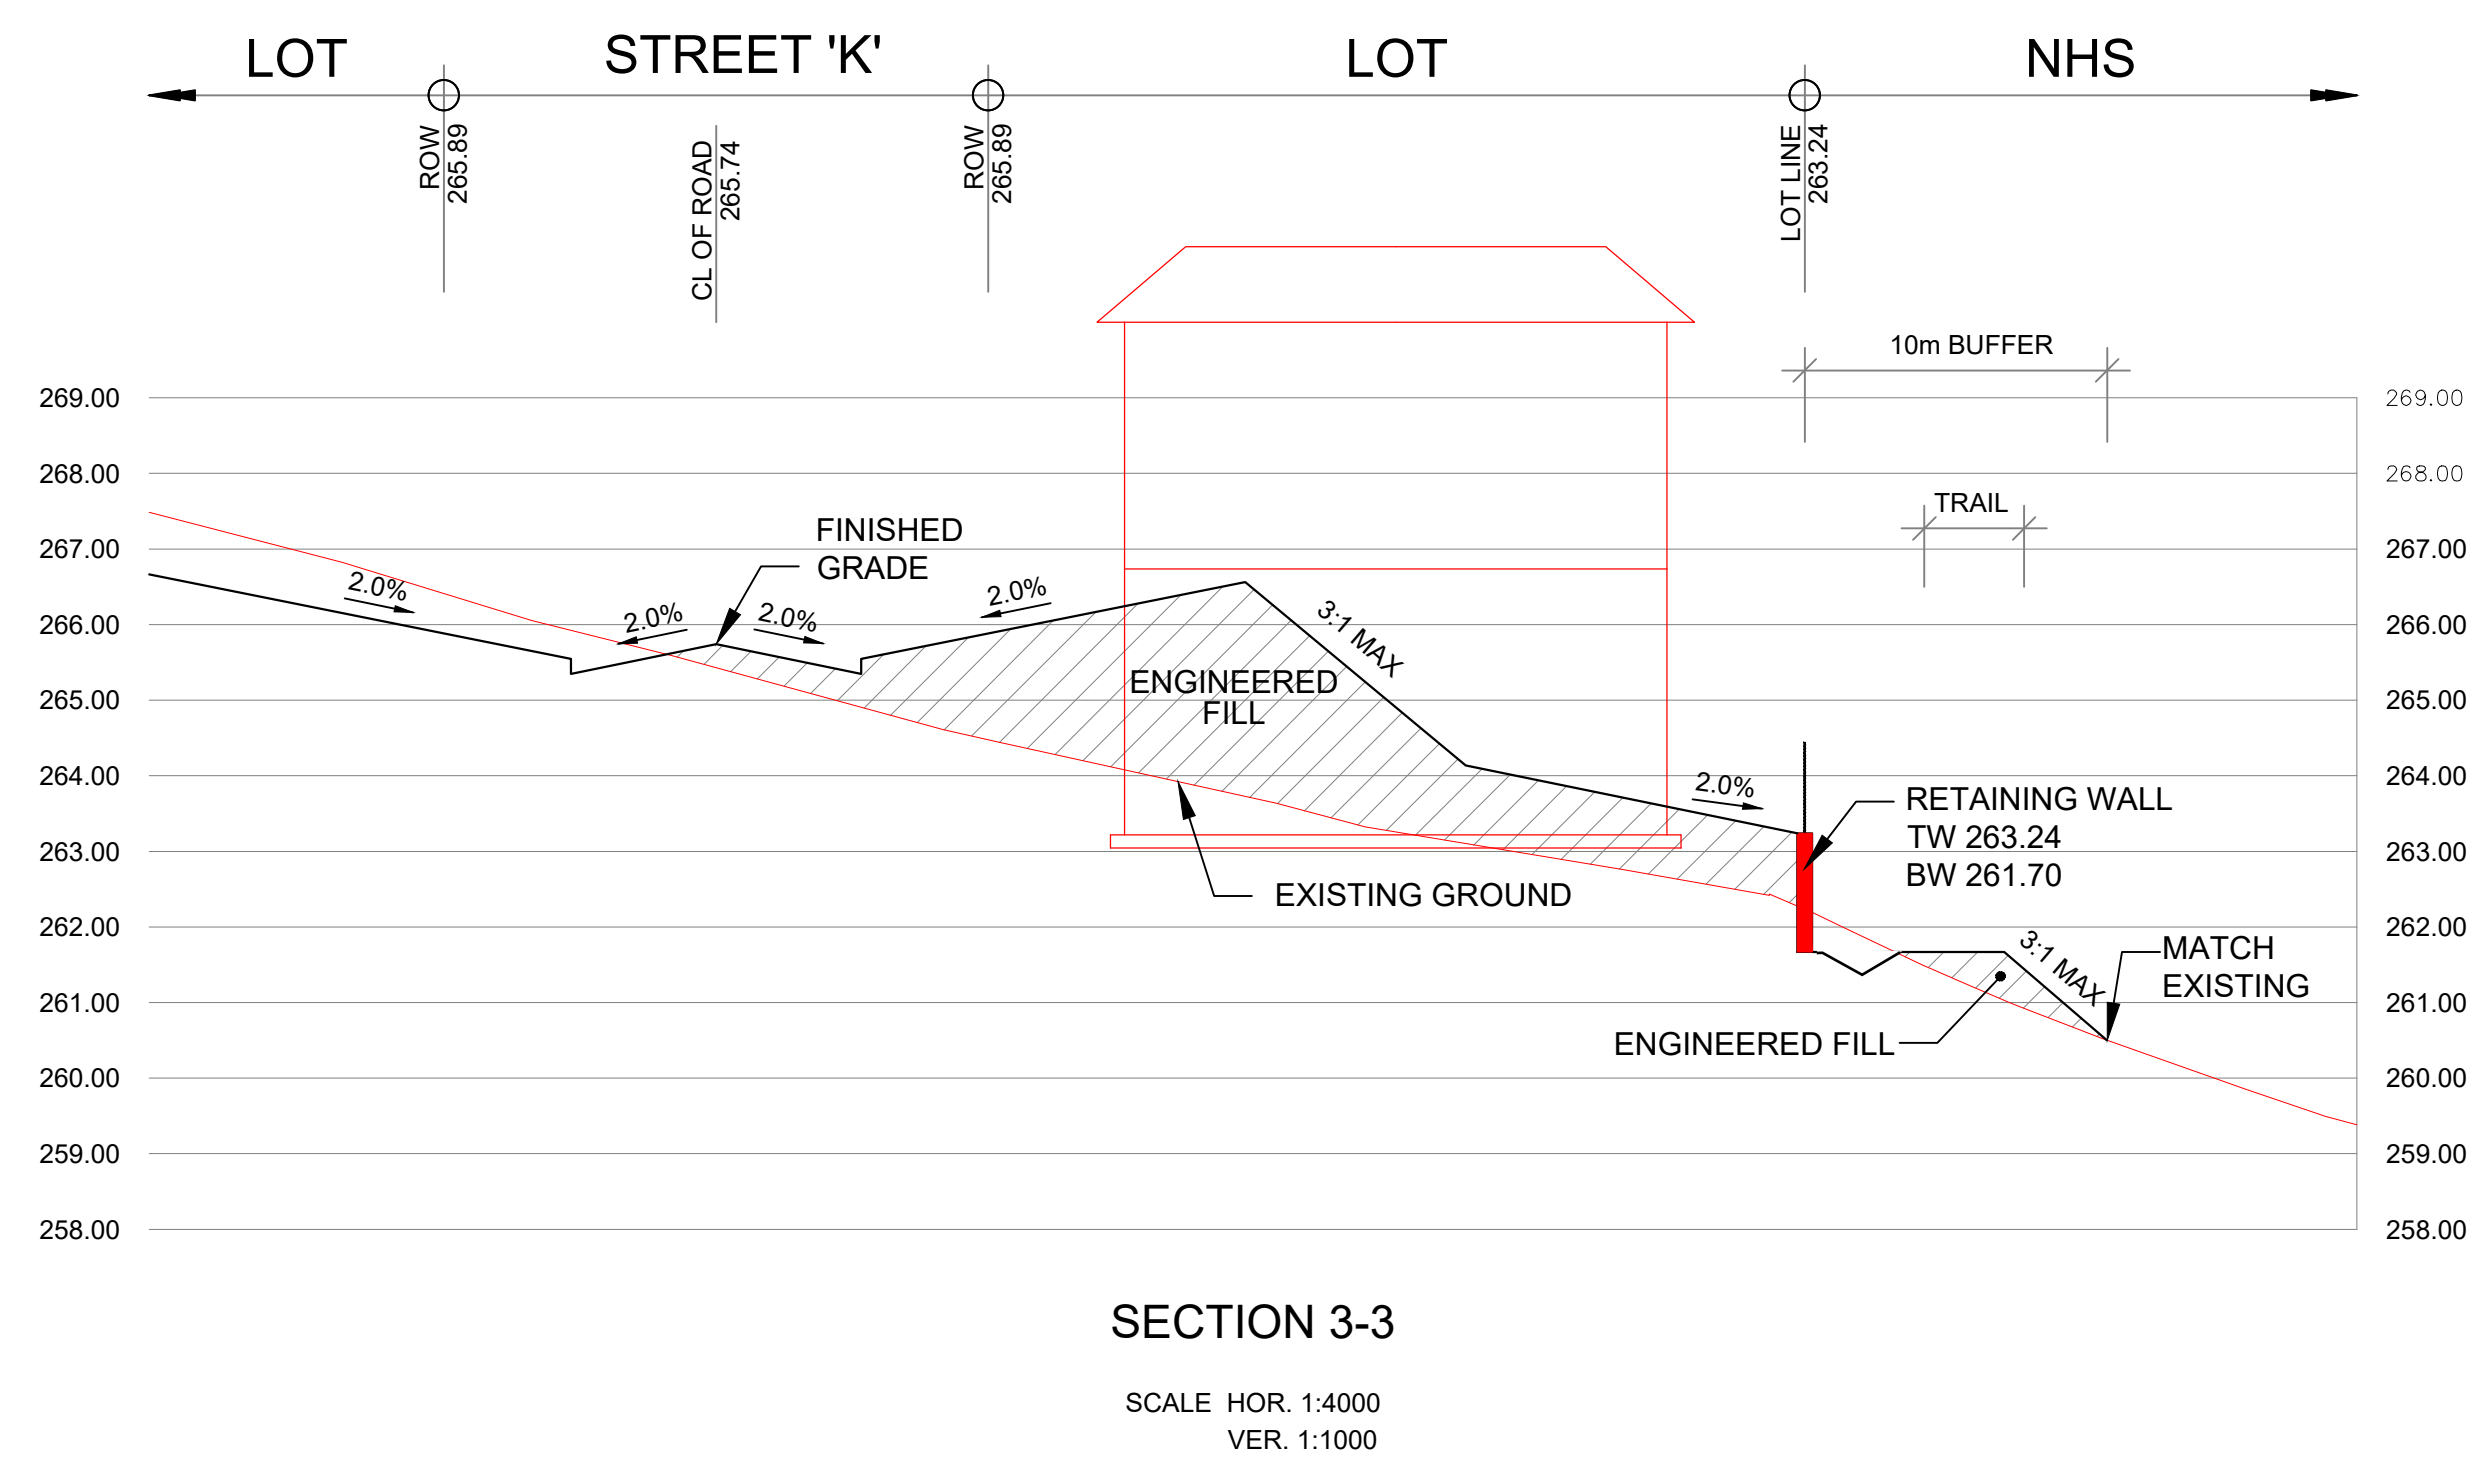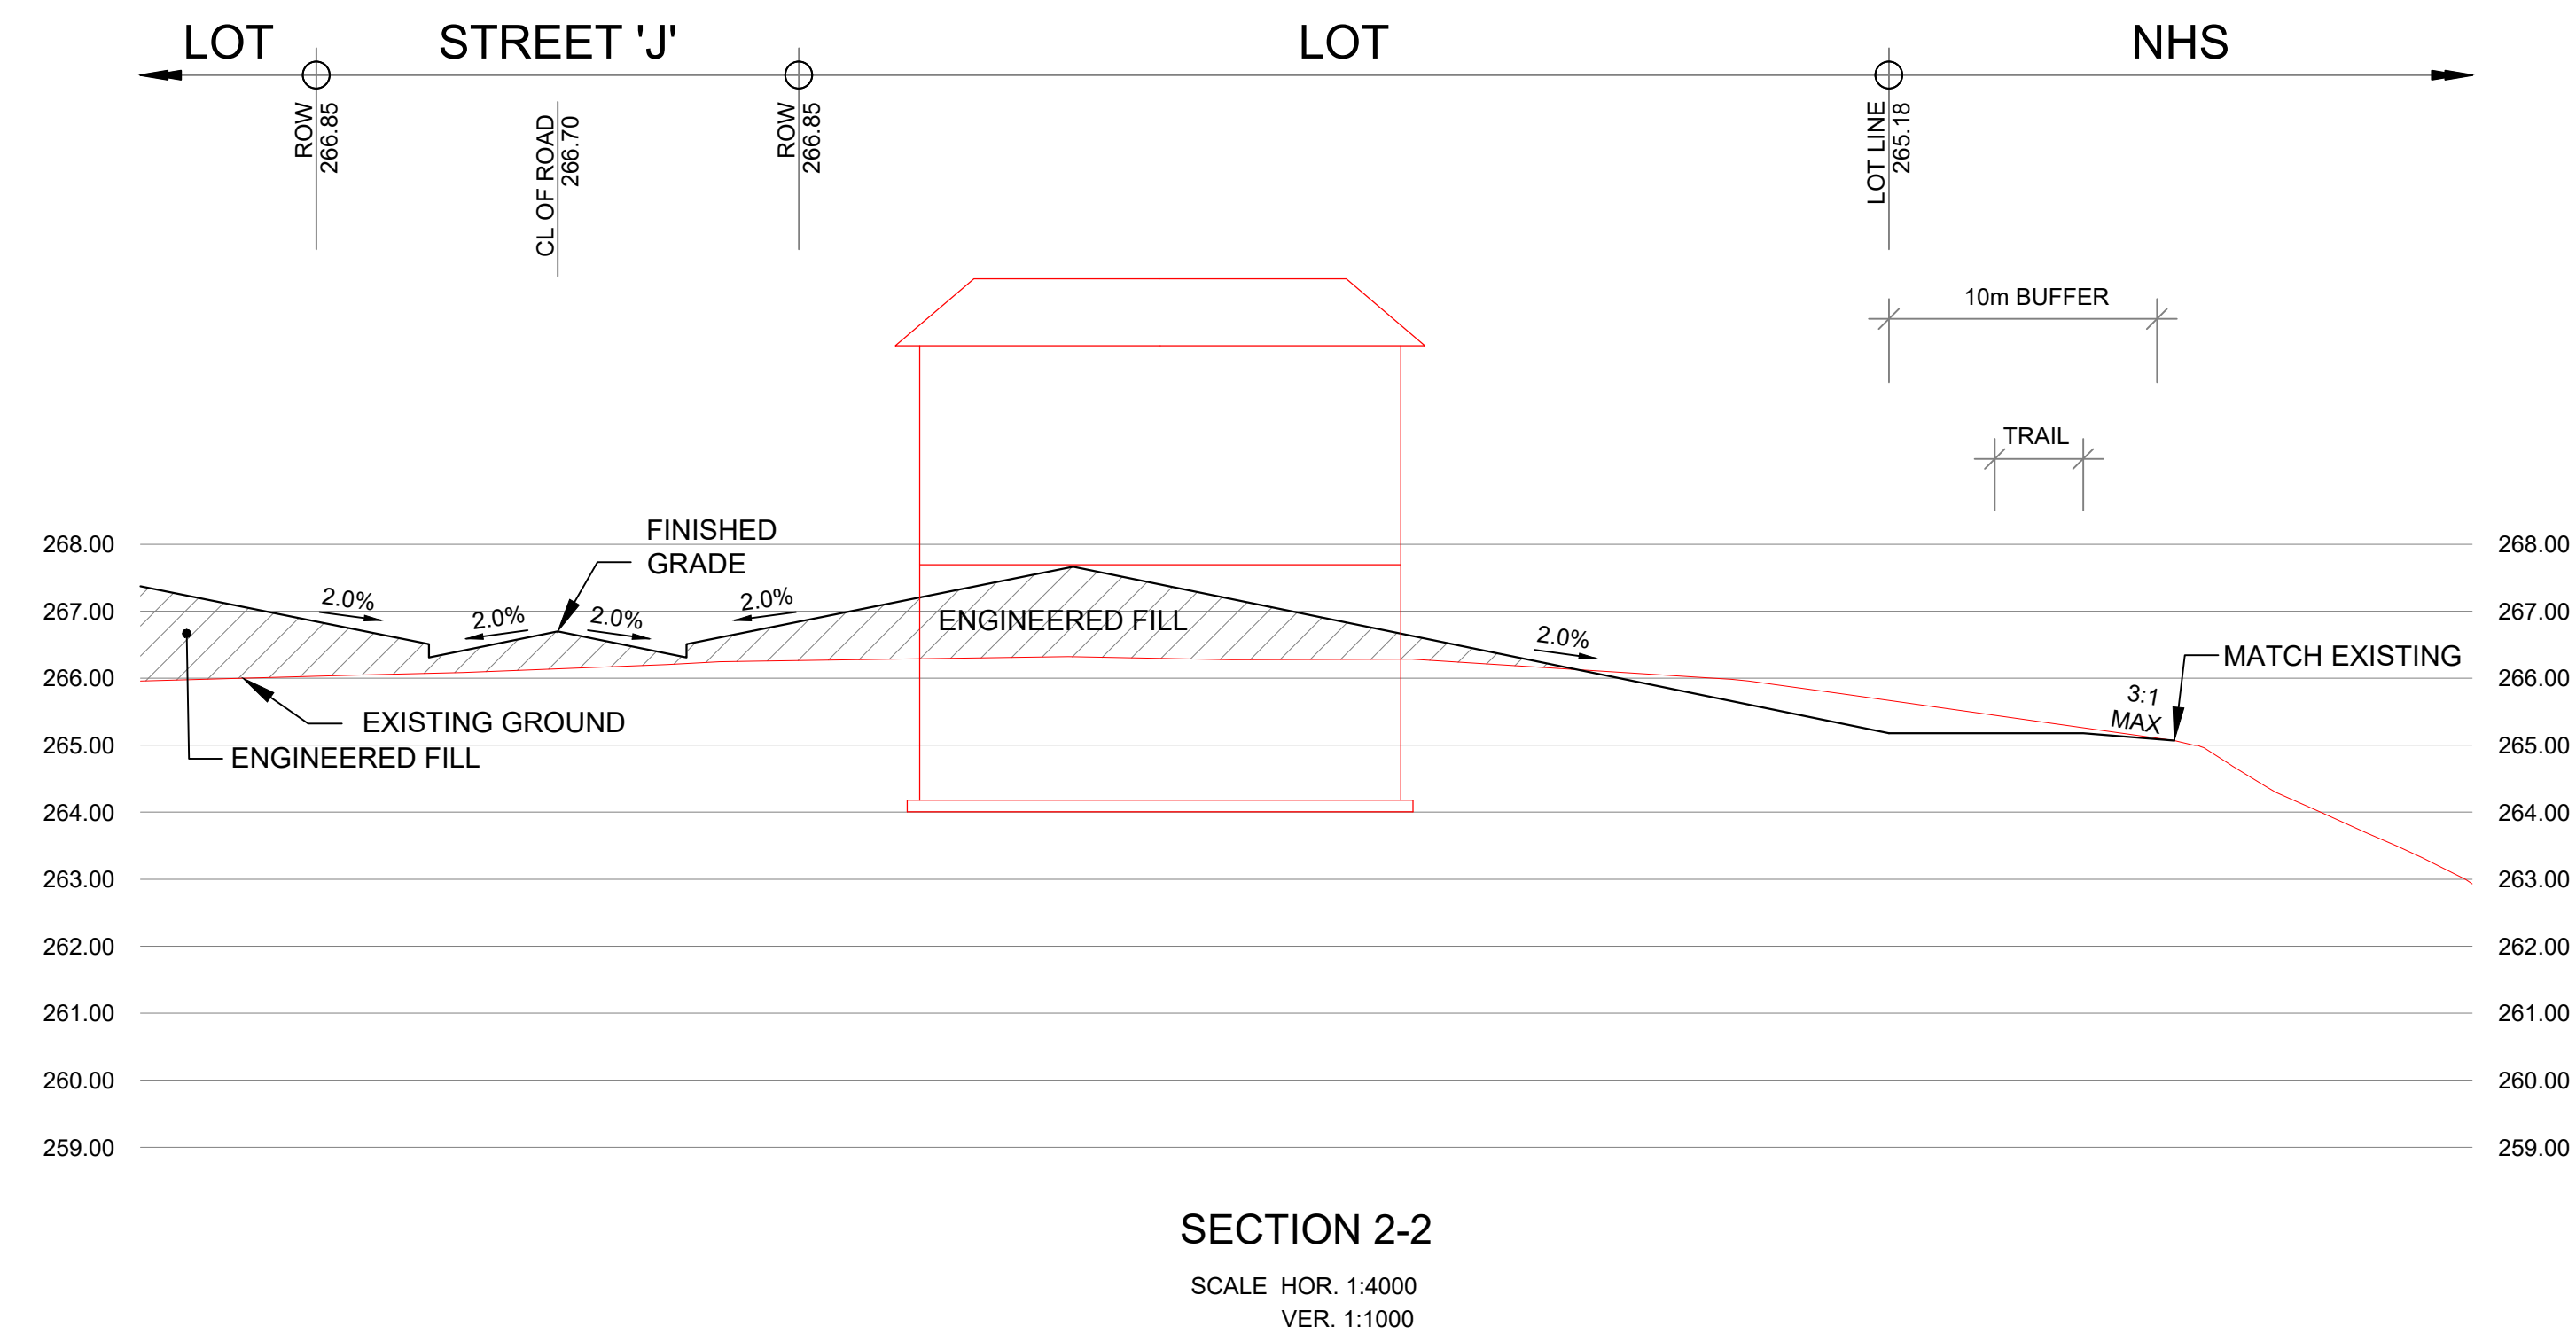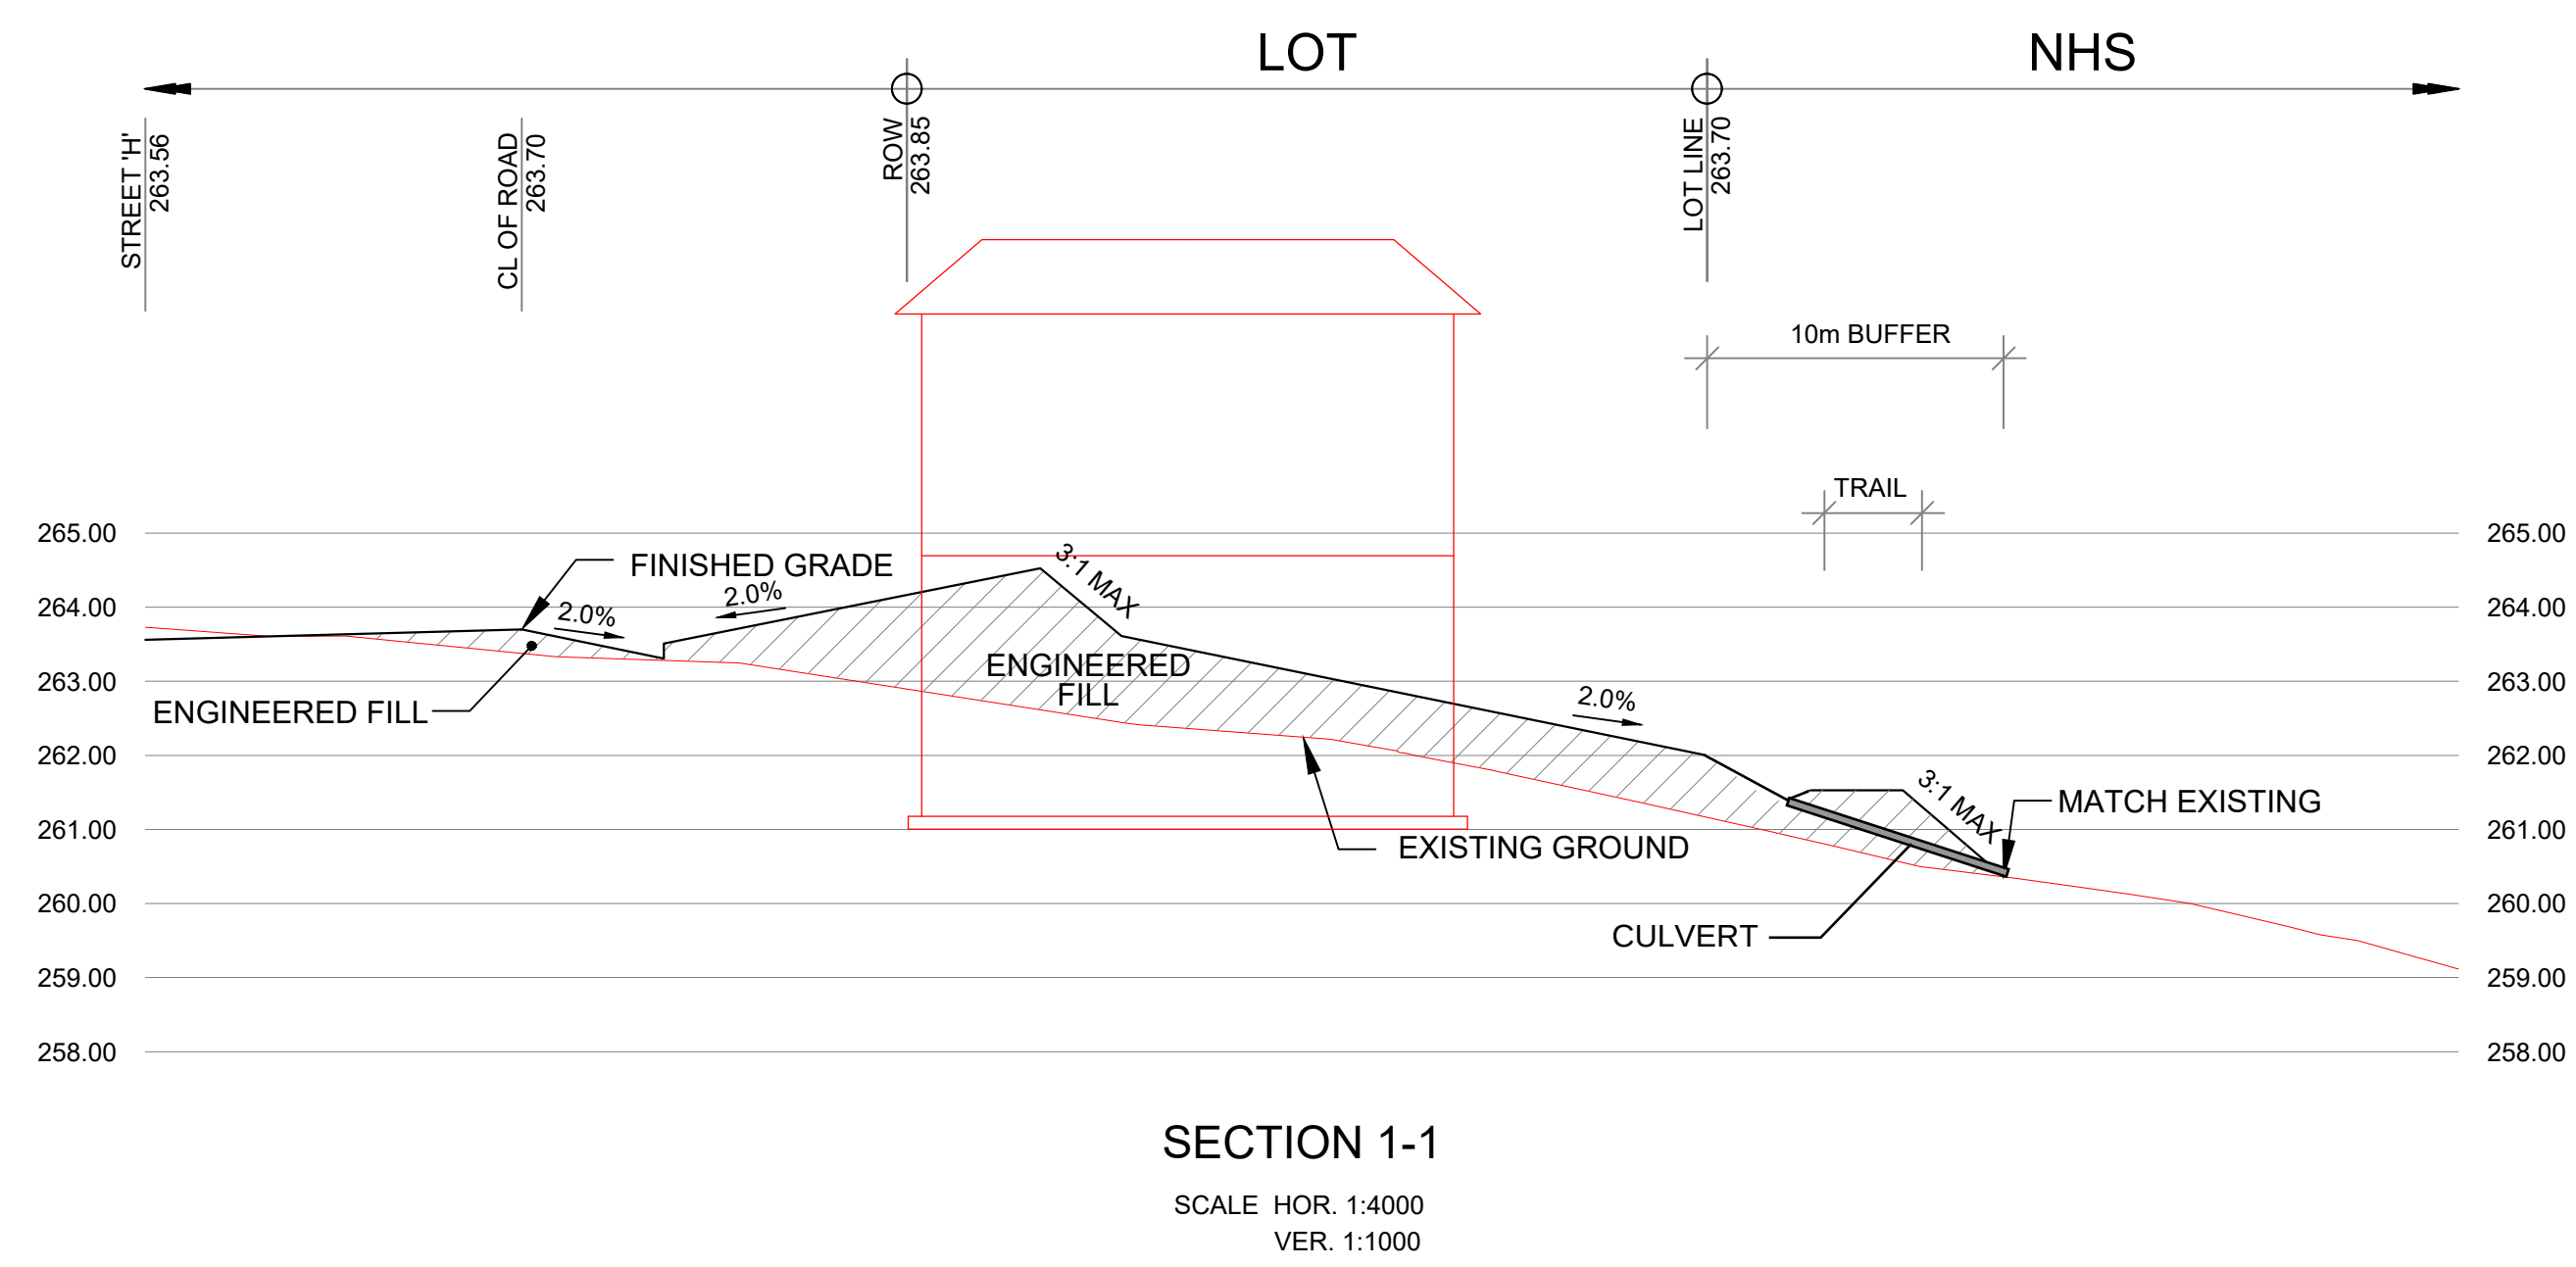

NOTE: REFER TO CONCEPTUAL GRADING PLAN FOR SECTION VIEW LOCATIONS

LEGEND


DAVID SCHAEFFER ENGINEERING LTD. GLENN SCHNARR & ASSOCIATES INC. R.J. BURNSIDE & ASSOCIATES LTD. GOLDER ASSOCIATES LTD. —	SNELL'S HOLLOW FUNCTIONAL SERVICING REPORT TOWN OF CALEDON	CROSS SECTIONS	
		SCALE: AS SHOWN	PROJECT No.: 23-1353
		DATE: NOVEMBER 2024	DRAWING: 6D

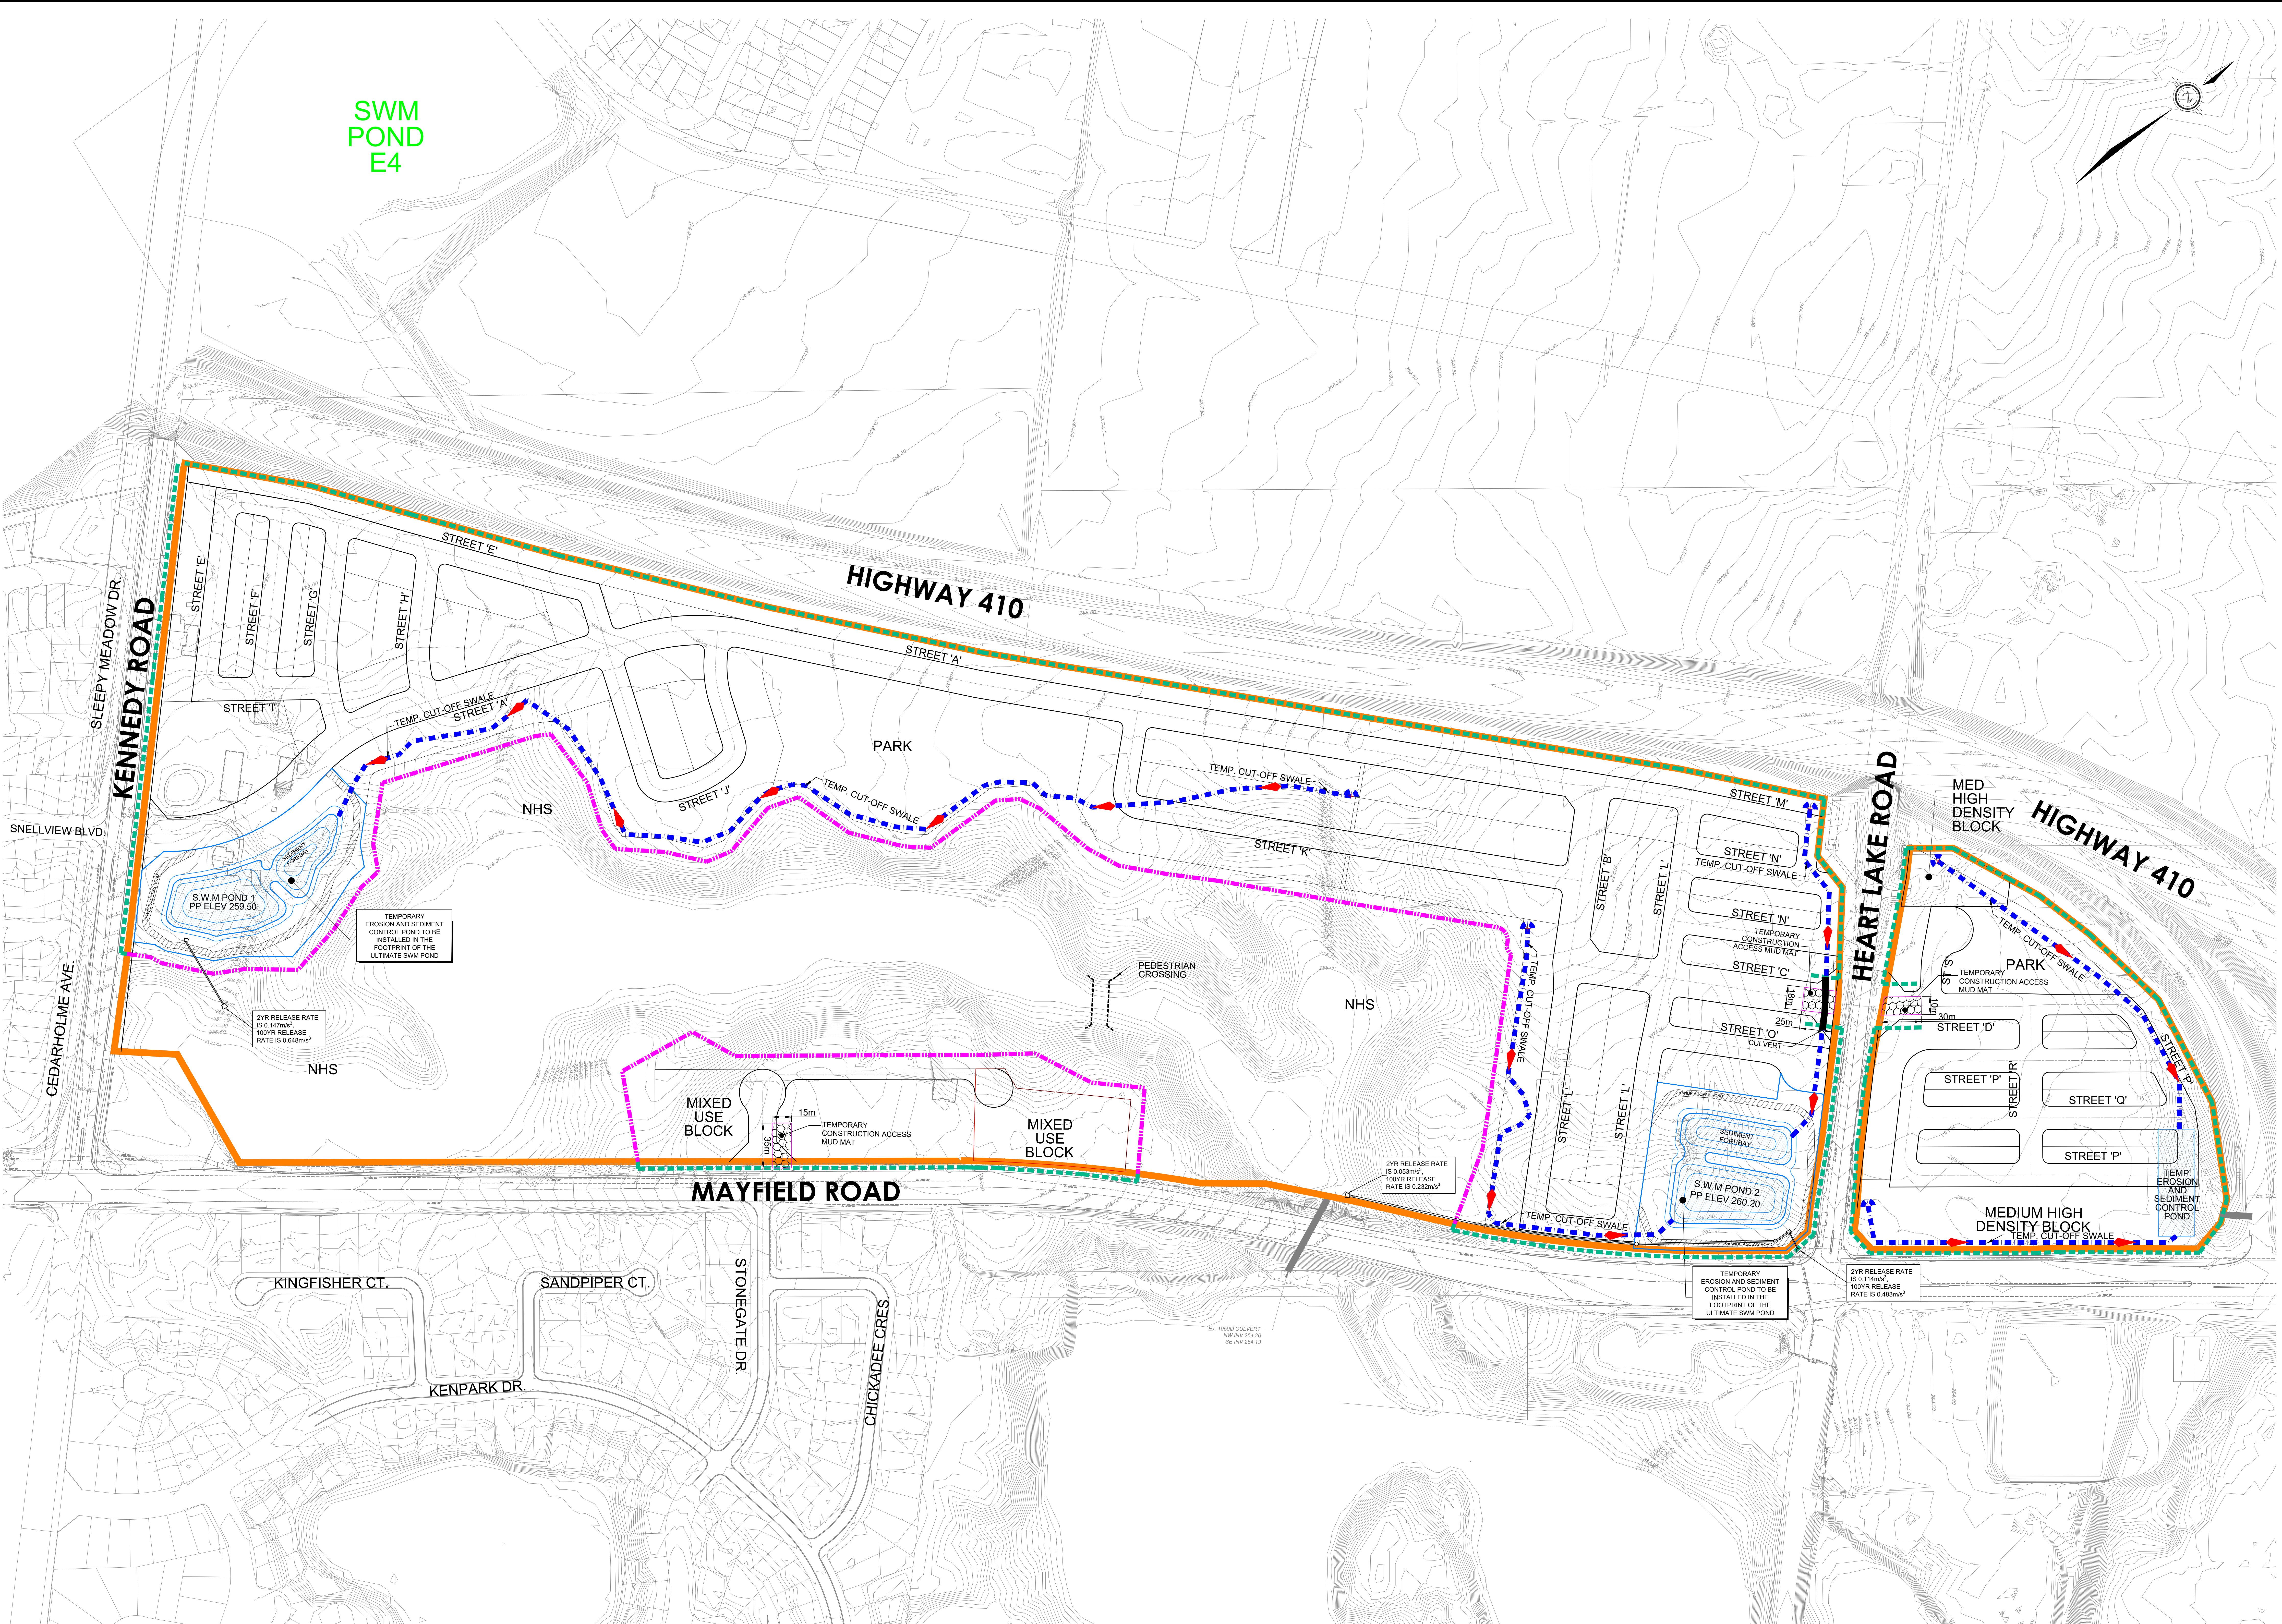

LEGEND




SITE BOUNDARY

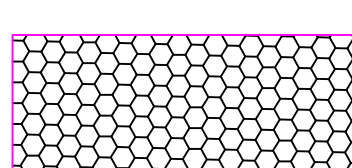

TEMPORARY CONSTRUCTION ACCESS MUD MAT



DOUBLE ROW SILT CONTROL FENCE WITH STRAW BALES
SILT CONTROL FENCE

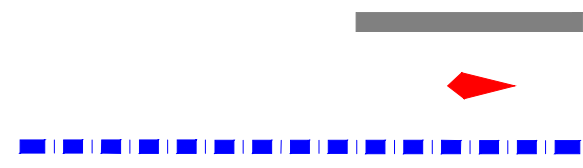

EXISTING CULVERT
ROCK CHECK DAM
TEMP. CUT-OFF SWALE

DAVID SCHMIDT ENGINEER LTD. GLENN SCHMIDT & ASSOCIATES INC. R.J. BURNBIDE & ASSOCIATES LTD. GOLDER ASSOCIATES LTD.	SNELL'S HOLLOW FUNCTIONAL SERVICING REPORT TOWN OF CALEDON	SILTATION PLAN	
		SCALE: 1:1500	PROJECT NO.: 23-1353
		DATE: APRIL 2025	DRAWING: SILT-1