
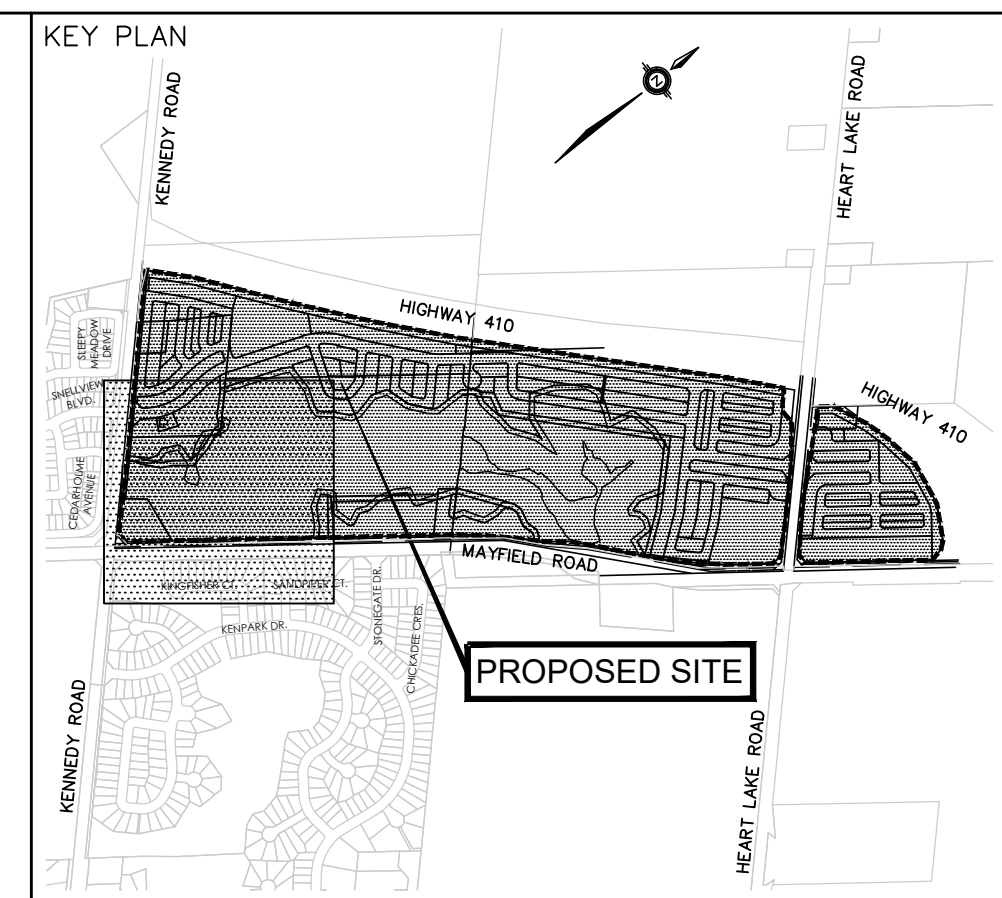


REFER TO DWG. No. GR-1

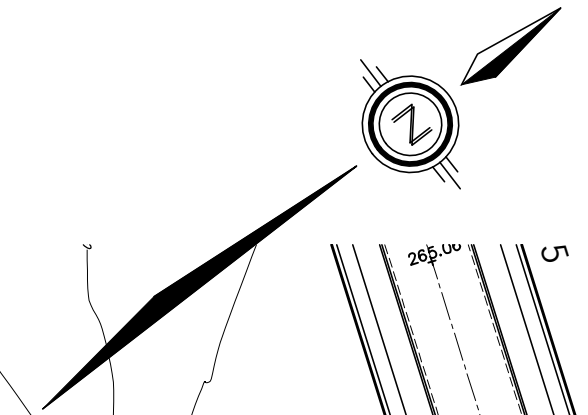

- LEGEND**
- 279.21 DENOTES PROPOSED ELEVATION
 - 279.41 DENOTES EXISTING ELEVATION
 - 192.0 DENOTES EX CONTOUR ELEVATION
 - ⊕ DENOTES VALVE AND CHAMBER
 - ⊕ DENOTES HYDRANTS
 - DENOTES SINGLE CATCHBASIN
 - DENOTES DOUBLE CATCHBASIN
 - DENOTES SANITARY MANHOLE
 - DENOTES STORM MANHOLE
 - DENOTES LIMIT OF DEVELOPMENT
 - - - DENOTES REGIONAL FLOOD LINE
 - ➔ DENOTES OVERLAND FLOW ROUTE

TOWN OF CALEDON
PLANNING
RECEIVED
Sept. 17, 2021

NO.	BY	DATE	REVISION	CONCL. CHECKED	TOWN APPRD
1.	FT	XX/XX/XX	ISSUED FOR 1st SUBMISSION TO TOWN OF CALEDON.		

BENCH MARK:

SNELL'S HOLLOW DEVELOPMENT
MAYFIELD ROAD

SCHAEFFERS
CONSULTING ENGINEERS
6 Ronrose Drive, Concord, Ontario L4K 4R3
Tel: (905) 738-6100
Fax: (905) 738-6875
E-mail: design@schaeffers.com



GRADING PLAN
PART 5

SCALE: 1:750	PROJECT No. 2019-4851
DESIGNED BY: F.T.	DRAWN BY: I.V.
CHECKED BY: P.S.	DATE: FEB. 2021
	DRAWING No. GR-5