


**TOWN OF CALEDON  
PLANNING  
RECEIVED**


July 30, 2020

**DRAFT**


FOR DISCUSSION  
PURPOSES ONLY

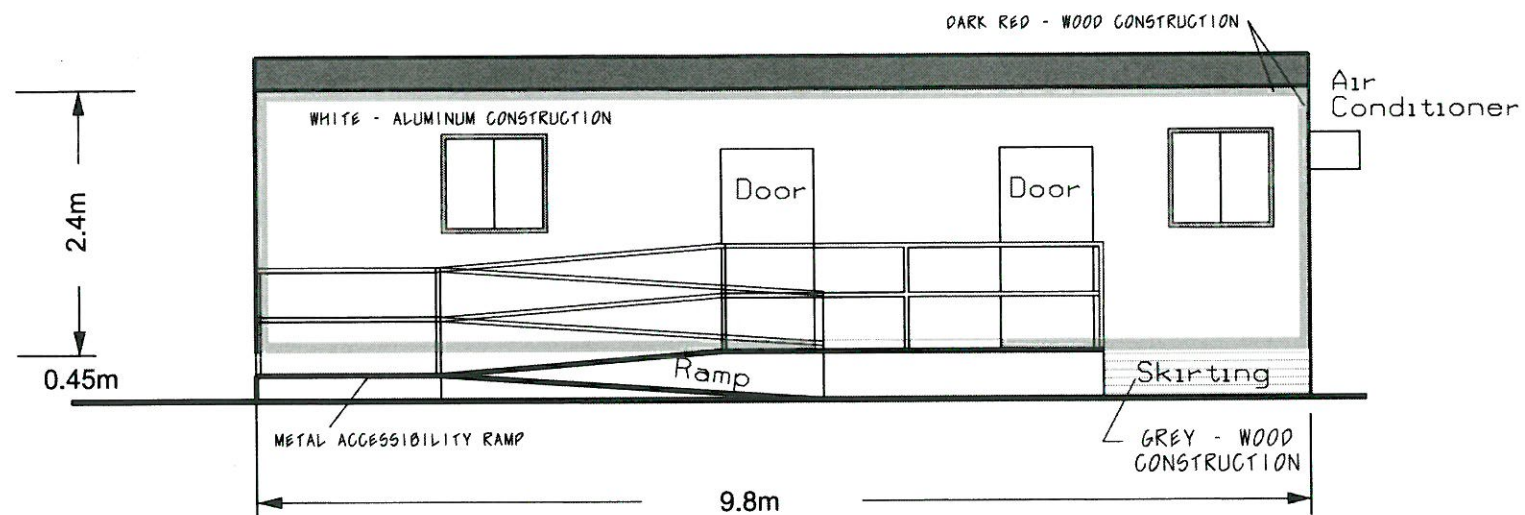


East Elevation

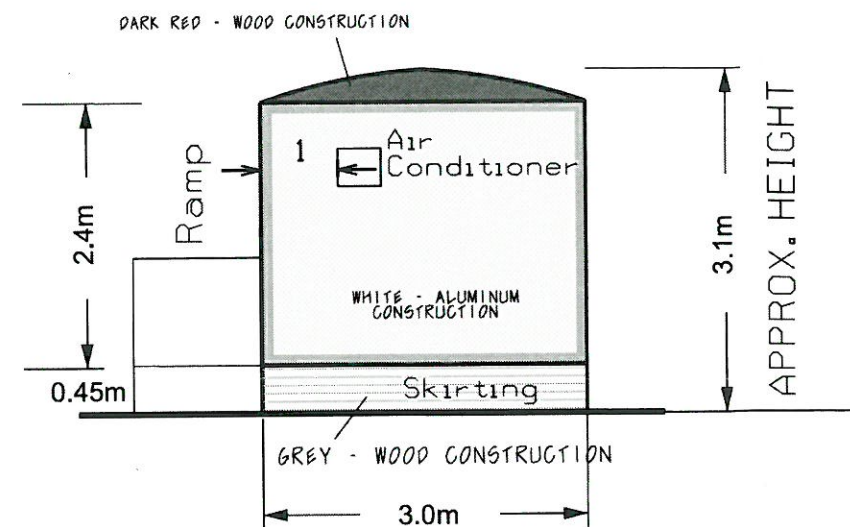

North Elevation

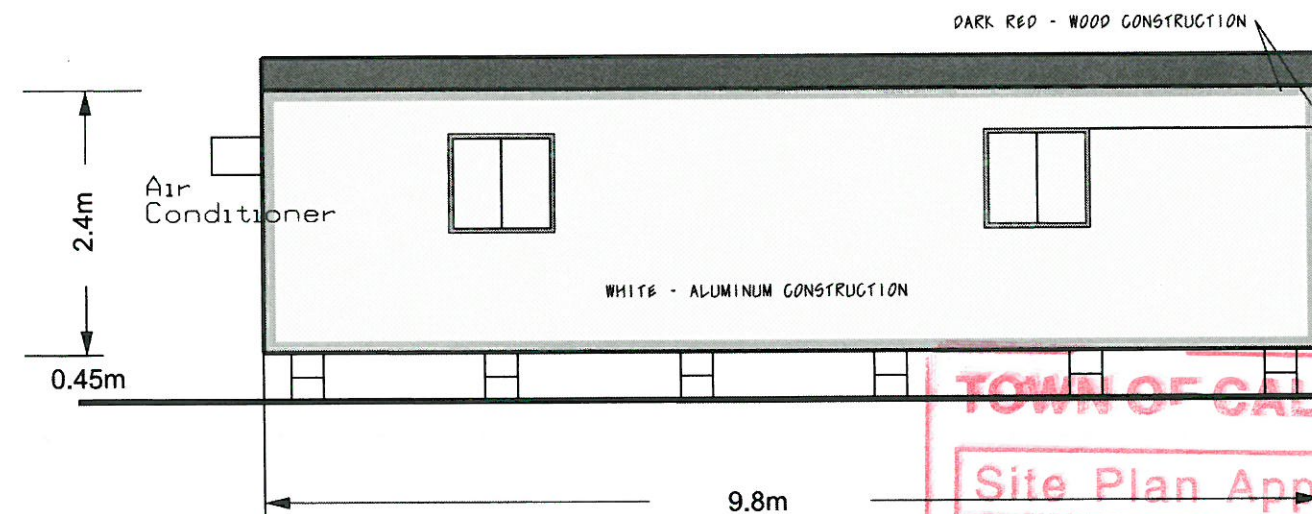

West Elevation

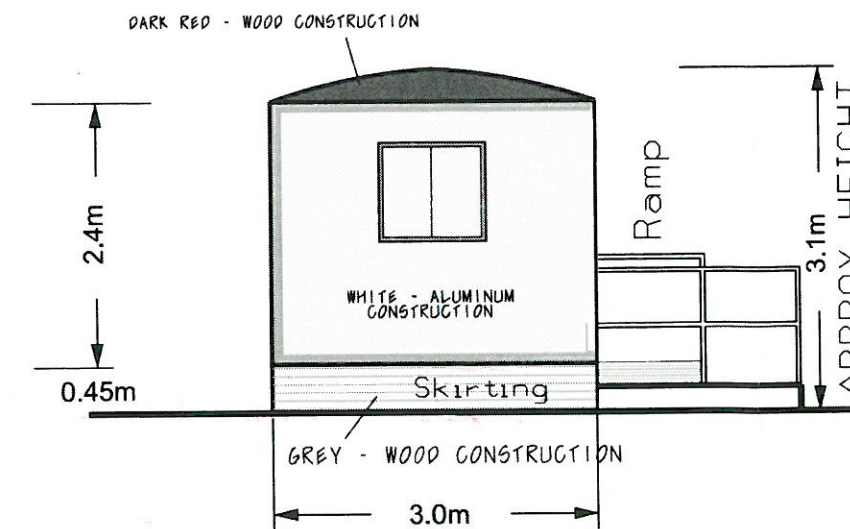

South Elevation

**TOWN OF CALEDON**

Site Plan Approved

As of: Feb. 6/18

FILE No. SPA 15-30

Melissa Mohr

Lead Planner


**ELEVATION - Temporary Retail Unit**

7904 MAYFIELD ROAD  
PART OF LOT 1  
CONCESSION 4  
TOWN OF CALEDON  
REGIONAL MUNICIPALITY OF PEEL

Town of Caledon file # SPA 15-30

**WESTON CONSULTING**

planning + urban design

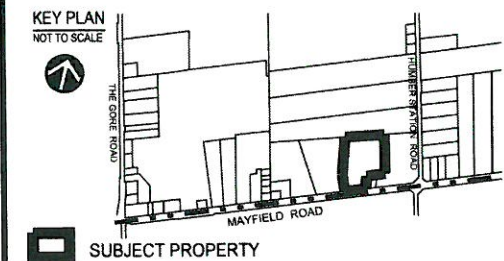

**OWNER:**

Tarpa Construction c/o Armando Rosano  
54 Shaft Road  
Etobicoke ON  
M9W 4M2  
Tel. 416-247-6601  
Fax. 416-247-3010

**APPLICANT:**

Weston Consulting c/o Kevin Bechard  
201 Millway Avenue, Suite 19  
Vaughan, ON  
L4K 5K8  
Tel. 905-738-8080  
Fax. 905-738-6637  
email: kbechard@westonconsulting.com

**RECEIVED**

AUG 30 2017

PLANNING DEPARTMENT

**WESTON CONSULTING**

planning + urban design

1-800-363-3558 westonconsulting.com

Vaughan: 201 Millway Ave, Suite 19  
Vaughan, Ontario L4K 5K8  
T. 905-738-8080 F. 905-738-6637  
Oakville: 1660 North Service Rd. E. Suite 114  
Oakville, Ontario L6H 7G3  
T. 905-844-8749 F. 905-738-6637  
Toronto: 127 Berkeley St.  
Toronto, Ontario M5A 2K1  
T. 416-540-9017 F. 905-738-6637

| DRAWN / REVISED |                                         |
|-----------------|-----------------------------------------|
| 21 Jan 2016     | Extending ramp landing upto 2nd door    |
| 15 Jan 2016     | Revisions to ramp as per staff comments |
| 19 Jun 2015     | First Draft                             |

File Number: 5575  
Drawn By: SB  
Planner: ME  
Scale: as shown  
CAD: 5575elevations/E1 trailer elevations.dgn

Drawing Number: **E1**

0 1 2  
SCALE METRES