

0 SIMPSON SITE PLANT LIST


KEY	QTY.	BOTANICAL NAME	COMMON NAME	HEIGHT	SPREAD	CAL.	SPACING	COND.	REMARKS
		DECIDUOUS TREES	·						
AFC	8	Acer freemanii 'Celebration'	Celebration Maple	4000	2000	70	as shown	WB	FULL FORM
AS	8	Acer saaccharum	Sugar Maple	4000	2000	70	as shown	WB	FULL FORM
CO	10	Celtis occidentalis	Hackberry	4000	2000	70	as shown	WB	FULL FORM
GTS	6	Gleditsia tricanthos 'Sunburst'	Sunburst Honey Locust	4000	2000	70	as shown	WB	FULL FORM
QR	8	Quercus rubra	Red Oak	4000	2000	60	as shown	WB	FULL FORM
SR	4	Syringa reticulata 'Ivory Silk'	Ivory Silk Japanese Tree Lilac	4000	2000	60	as shown	WB	FULL FORM

## PLANTING NOTES:

KEY PLAN

- CHECK ALL QUANTITIES
- REPORT ANY DISCREPANCIES TO THE LANDSCAPE ARCHITECT
- THE QUANTITIES INDICATED ON THE PLAN SUPERCEDE THE TOTALS OF THE PLANT LIST THE LAYOUT OF ALL PLANT MATERIAL IS TO BE APPROVED BY THE LANDSCAPE

ARCHITECT PRIOR TO PLANTING.

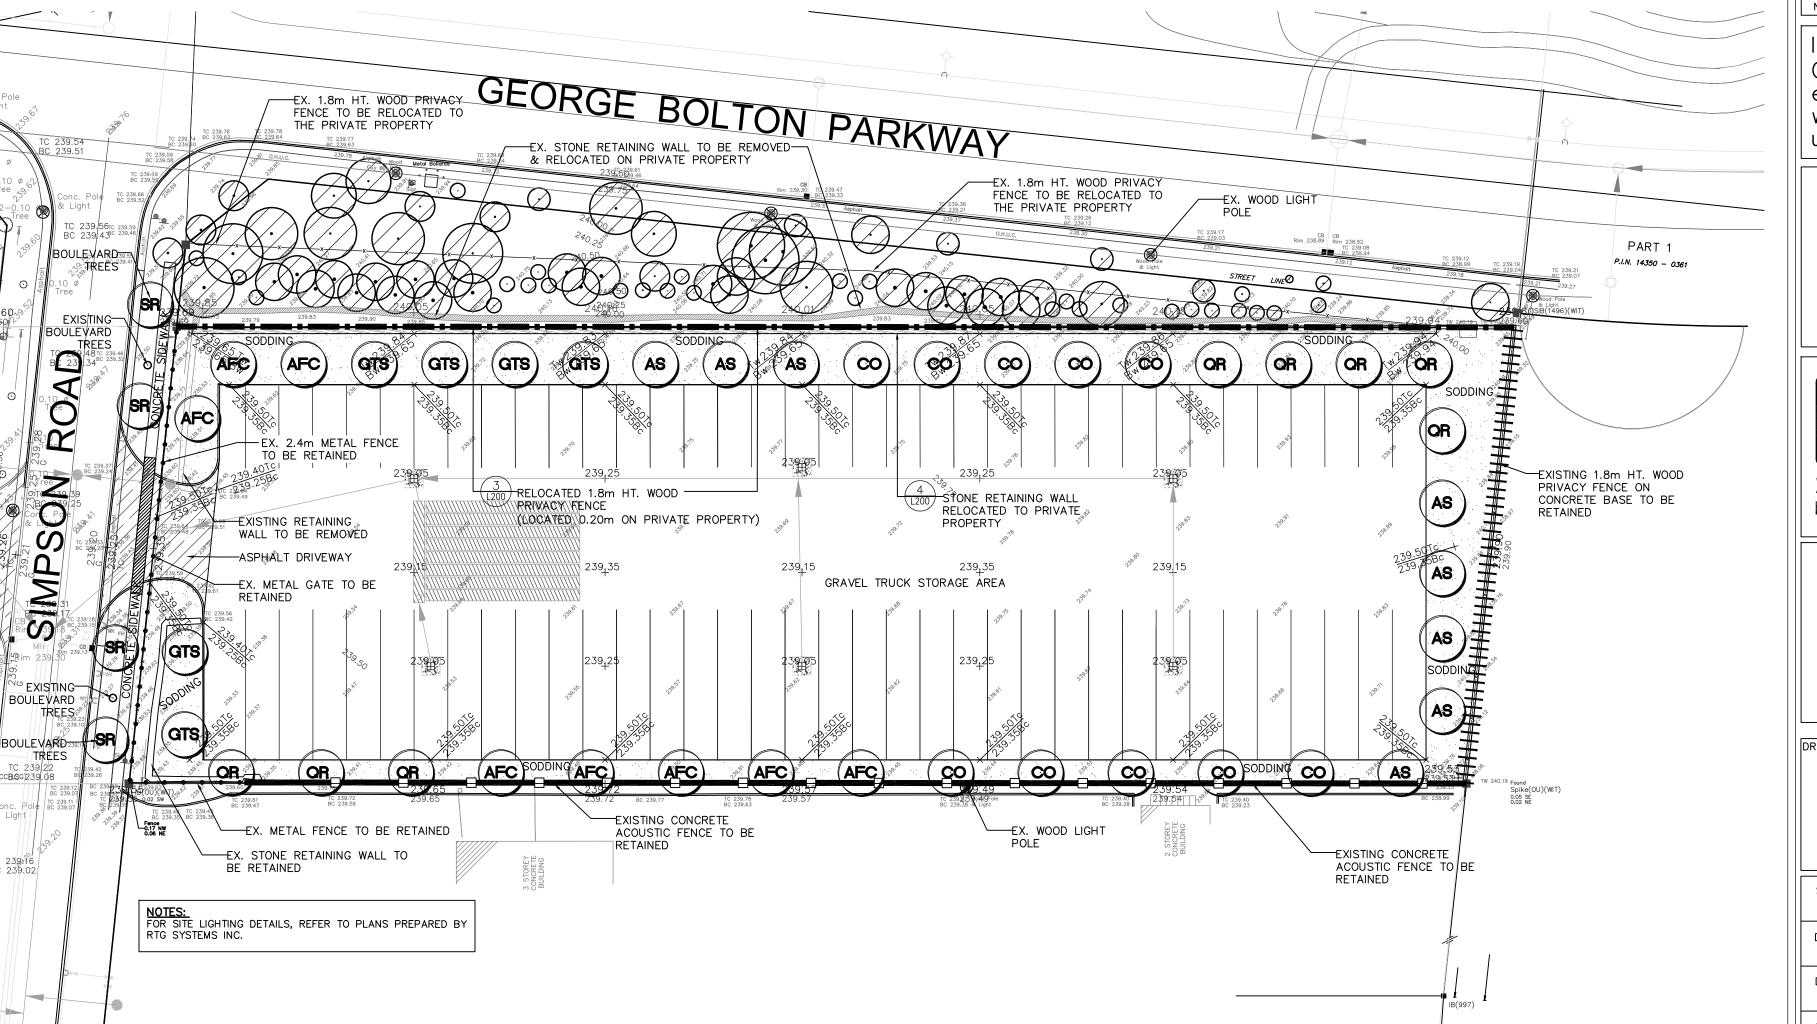

## **GENERAL NOTES**


TOWN OF CALEDON

RECEIVED

Feb.24, 2021

VERIFY ALL DIMENSIONS. DO NOT SCALE DRAWINGS. REPORT ANY DISCREPANCIES, DISCOVERED ERRORS, OR OMISSIONS TO THE LANDSCAPE ARCHITECT BEFORE PROCEEDING. IT IS ADVISED THAT CONTRACTORS CONTACT THE LANDSCAPE ARCHITECT PRIOR TO CONSTRUCTION TO ENSURE THE USE OF THE LATEST REVISED DRAWINGS. DRAWINGS AND SPECIFICATIONS ARE THE

PROPERTY OF THE LANDSCAPE ARCHITECT.

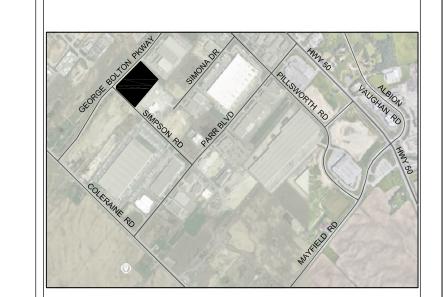

KEY PLAN

O BE PRESERVED

PROPOSED DECIDUOUS TREE

SODDING WOOD FENCE (RELOCATED)

EX. 2.4m METAL FENCE TO BE RETAINED EX. WOOD FENCE TO BE RETAINED RETAINING WALL (RELOCATED) X\_ EX. WOOD FENCE TO BE RELOCATED

EX. CONCRETE ACOUSTIC FENCE


LIST OF DRAWINGS


SCALE 1:750

L100 LANDSCAPE PLAN L200 LANDSCAPE DETAILS V100 TREE PRESERVATION PLAN


-					
		2.	JAN. 27, 2021	ISSUED FOR SPA	B.E
		1.	JAN. 20, 2021	ISSUED FOR CLIENT REVIEW	B.E
		No.	DATE.	REVISION.	B
	1 1				

It is the responsibility of the Contractor and/or Owner to ensure that the drawings with the latest revisions are used for construction.

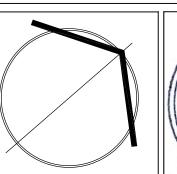

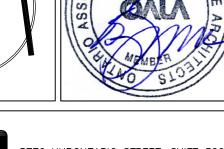



 

STRYBOS BARRON KING LANDSCAPE ARCHITECTURE

0 SIMPSON ROAD

0 SIMPSON RD. TOWN OF CALEDON (BOLTON), ONTARIO

**RAFAT** 

DRAWING TITLE.

LANDSCAPE PLAN

	SCALE. 1: 500	PROJECT No. 20-5524		
	DATE. NOVEMBER 2020			
	DRAWN BY. H.S.	DRAWING No.		
	CHECKED BY. B.B.	LIOU OF 3		