


PRELIMINARY ENGINEERING DRAWINGS
HALL'S LAKE ESTATES
DRAFT PLAN 21T-98001C
PART OF LOT 20, CONCESSION 10 (ALBION)
TOWN OF CALEDON
REGION OF PEEL

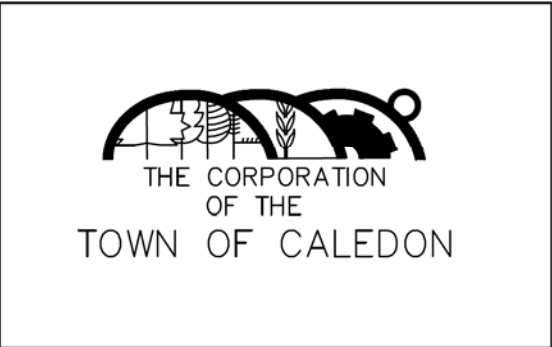

LIST OF DRAWINGS

GENERAL PLANS

- GENERAL PLAN (1 OF 2) 11-167-A-1
- GENERAL PLAN (2 OF 2) 11-167-A-2

STORMWATER MANAGEMENT/GRADING PLANS



- STORMWATER MANAGEMENT/GRADING PLAN (1 OF 2) 11-167-A-3
- STORMWATERMANAGEMENT/GRADING PLAN (2 OF 2) 11-167-A-4

PLAN AND PROFILES

- STREET 'A' (STA. 0+000 TO STA. 0+400) 11-167-A-5
- STREET 'A' (STA. 0+400 TO STA. 0+800) 11-167-A-6
- STREET 'B' (STA. 0+000 TO STA. 0+300) 11-167-A-7
- STREET 'B' (STA. 0+300 TO STA. 0+565) 11-167-A-8
- STREET 'C' (STA. 0+000 TO STA. 0+205) 11-167-A-9

PRELIMINARY LOT GRADING PLANS

- LOT 6 - GRADING PLAN
- LOT 9 - GRADING PLAN
- LOT 11 - GRADING PLAN
- LOT 25 - GRADING PLAN
- LOT 28 - GRADING PLAN

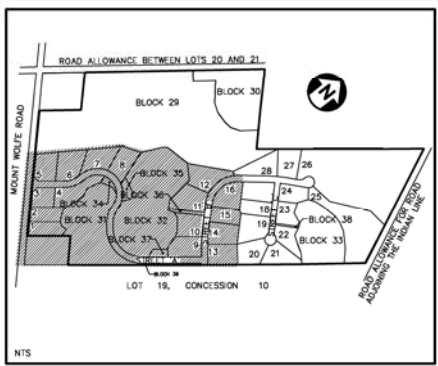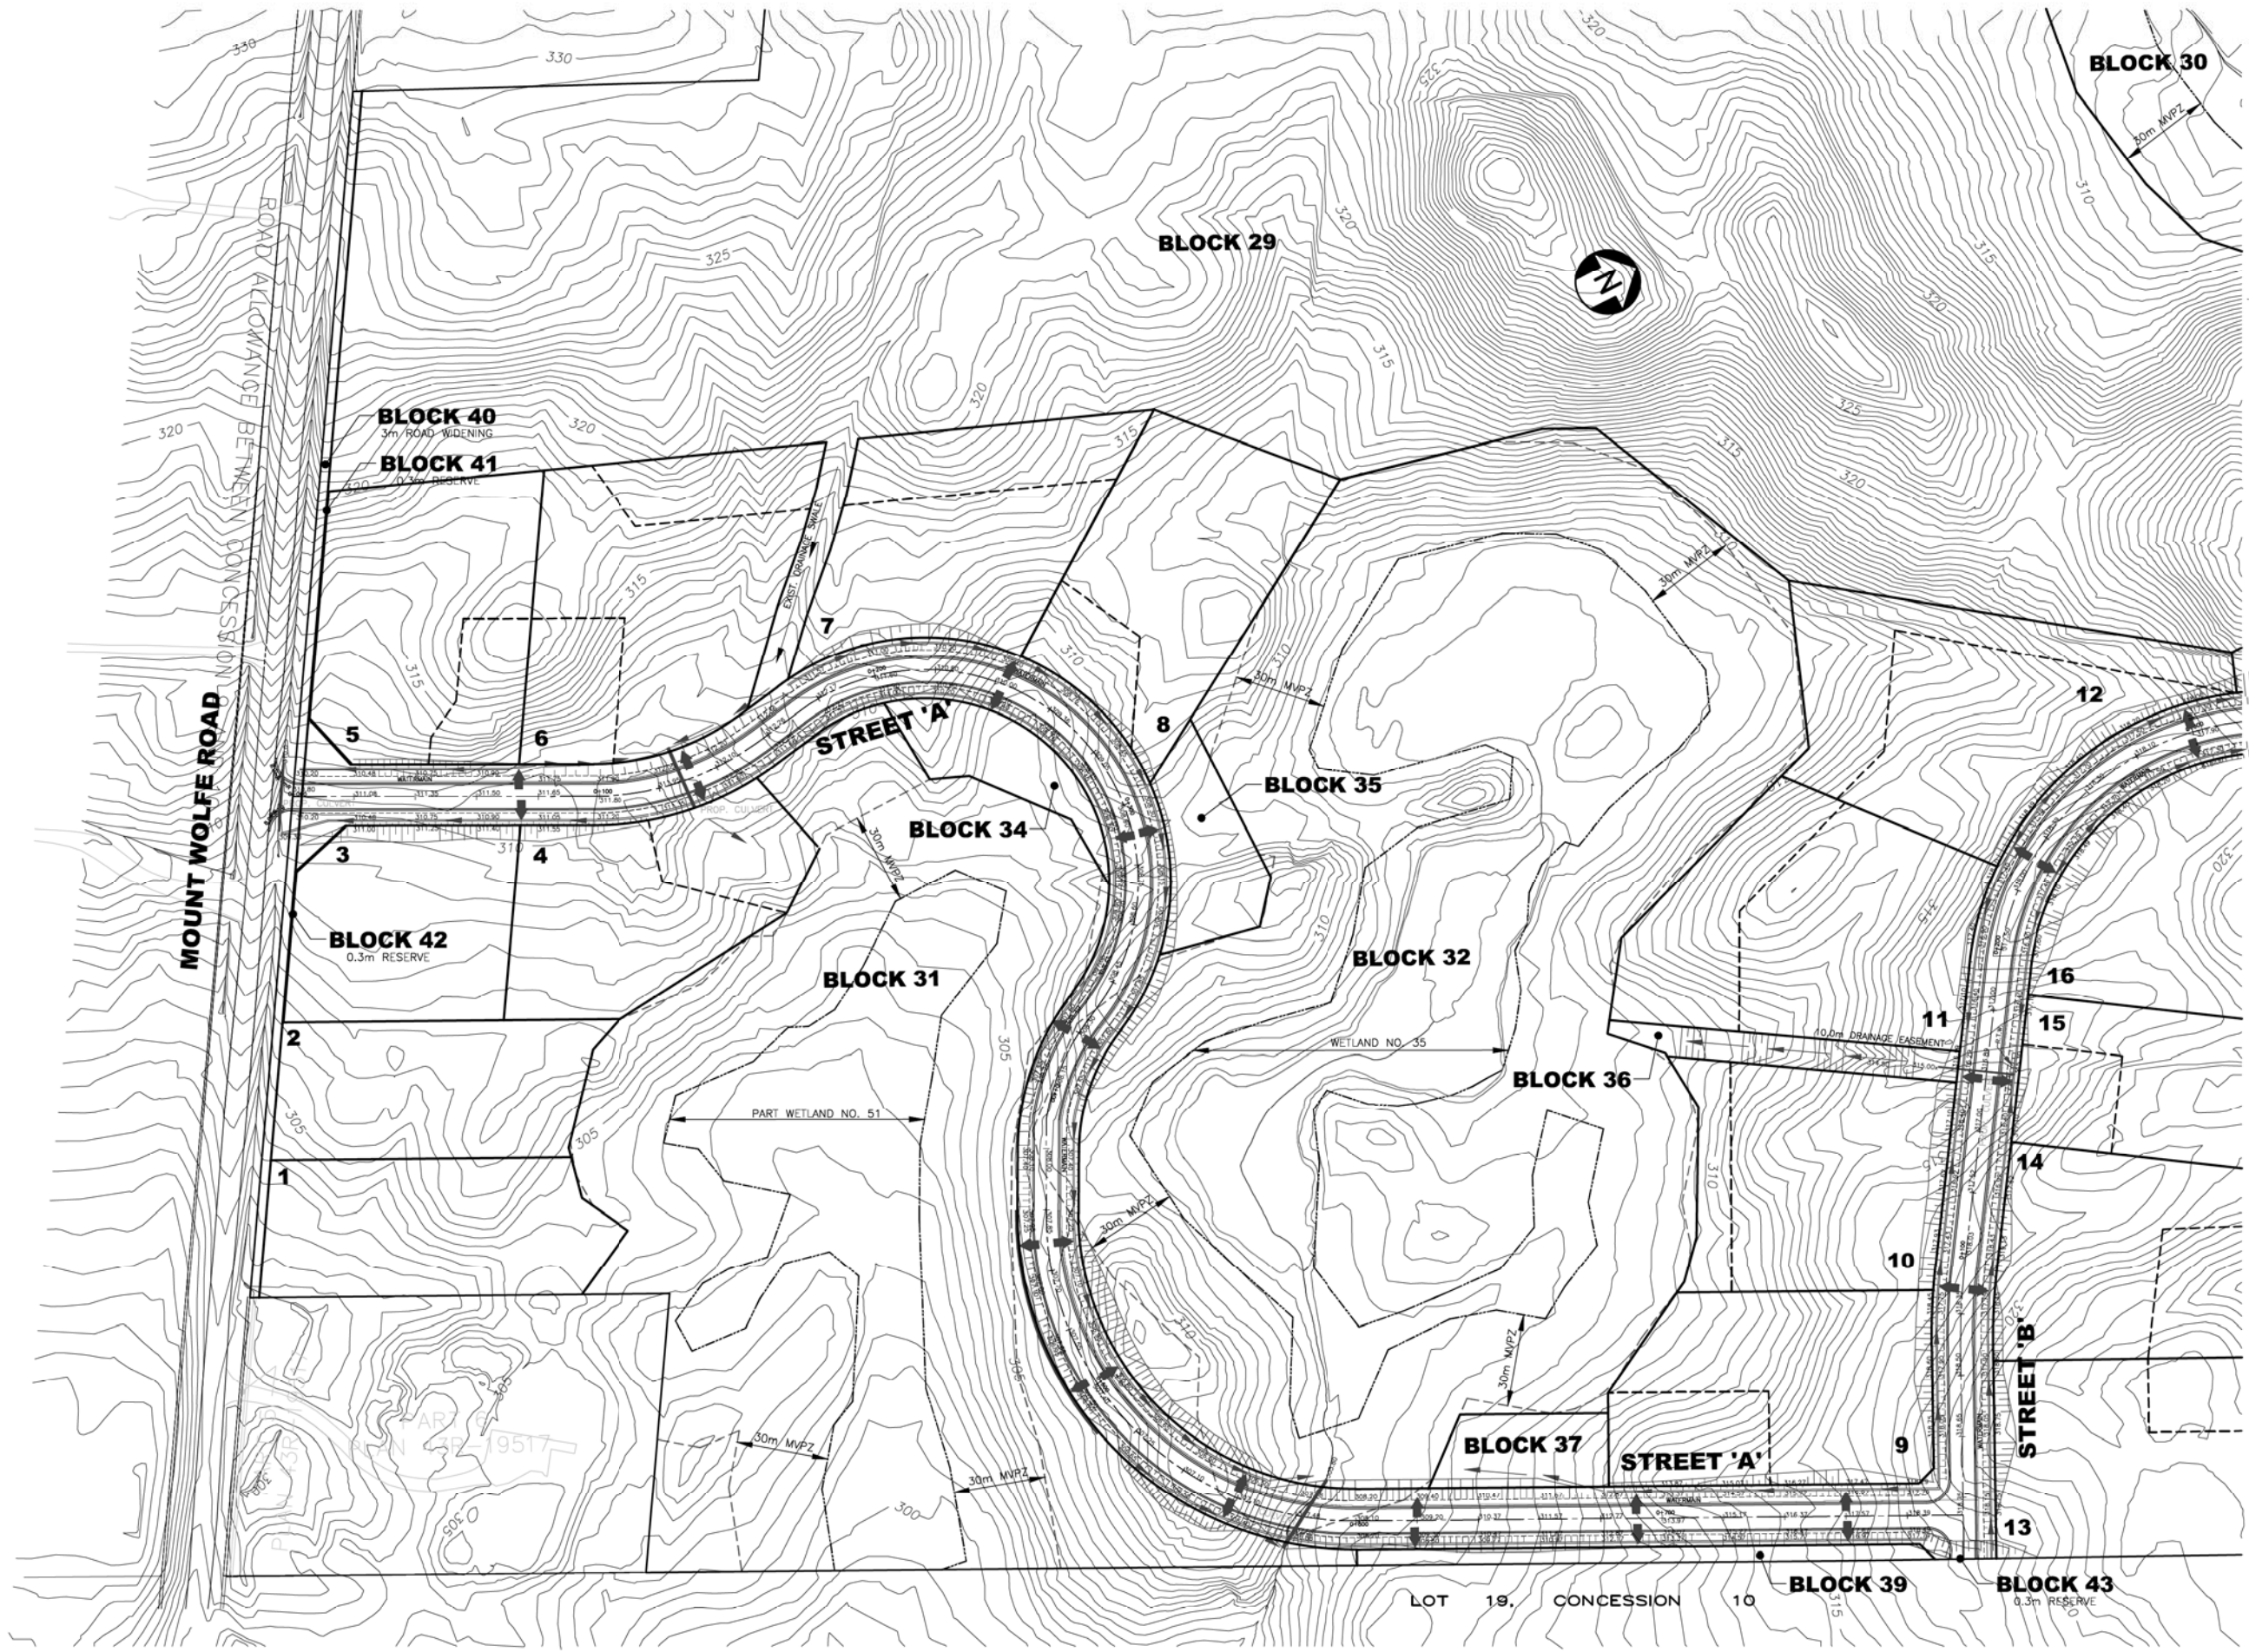

GENERAL NOTES:

1. THE INFORMATION SHOWN HEREIN IS PRELIMINARY AND SUBJECT TO DETAILED DESIGN.

LEGEND:

- LOT LINES
- STRUCTURE ENVELOPE
- KEY NATURAL HERITAGE FEATURE
- 30m MVPZ
- PROPOSED WATERMAIN
- CURB OUTLETS
- PROPOSED SWALE

NO.	BY	DATE	REVISION	CONS. CHECKED	TOWN APPROVED
1	DH	2015/11/08	DRAFT PLAN APPLICATION		
2	DH	2015/02/11	DRAFT PLAN APPLICATION RESPONSE		

DESIGNED BY: _____ APPROVED BY: _____

BENCH MARK: _____


Calder Engineering Ltd.
T 905-857-7600 E calder@caldereng.com W www.caldereng.com

REGION OF PEEL



TOWN OF CALEDON

CLIENT:
RITELAND DEVELOPMENT CORPORATION

PROJECT:
HALL'S LAKE ESTATES (DP 21T-98001C)

TITLE:
GENERAL PLAN 1 OF 2

Surveyed by:	Scale: Hor. 1:1000	File	
Designed by: D. HAY		Drawing No.	Sheet No.
Drawn by: D. HAY		11-167-A-1	
Chk'd by: R.J. WHITE	Date: 2013		

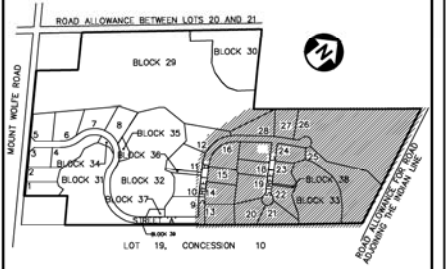

GENERAL NOTES:

1. THE INFORMATION SHOWN HEREIN IS PRELIMINARY AND SUBJECT TO DETAILED DESIGN.

LEGEND:

- LOT LINES
- STRUCTURE ENVELOPE
- KEY NATURAL HERITAGE FEATURE
- 30m MVPZ
- PROPOSED WATERMAIN
- CURB OUTLETS
- PROPOSED SWALE

NO.	BY	DATE	REVISION	CONS. CHECKED	TOWN APPROVED
1	DI	2013/11/08	DRAFT PLAN APPLICATION		
2	DI	2015/02/11	DRAFT PLAN APPLICATION RESPONSE		

DESIGNED BY: _____ APPROVED BY: _____

BENCH MARK: _____


Calder Engineering Ltd.
T 905-857-7600 E calder@caldereng.com W www.caldereng.com

REGION OF PEEL



TOWN OF CALEDON

CLIENT:
RITELAND DEVELOPMENT CORPORATION

PROJECT:
HALL'S LAKE ESTATES (DP 21T-98001C)

TITLE:
**GENERAL PLAN
2 OF 2**

Surveyed by:	Scale: Hor. 1:1000	File	
Designed by: D. HAY		Drawing No.	Sheet No.
Drawn by: D. HAY		11-167-A-2	
Chk'd by: R.J. WHITE	Date: 2013		

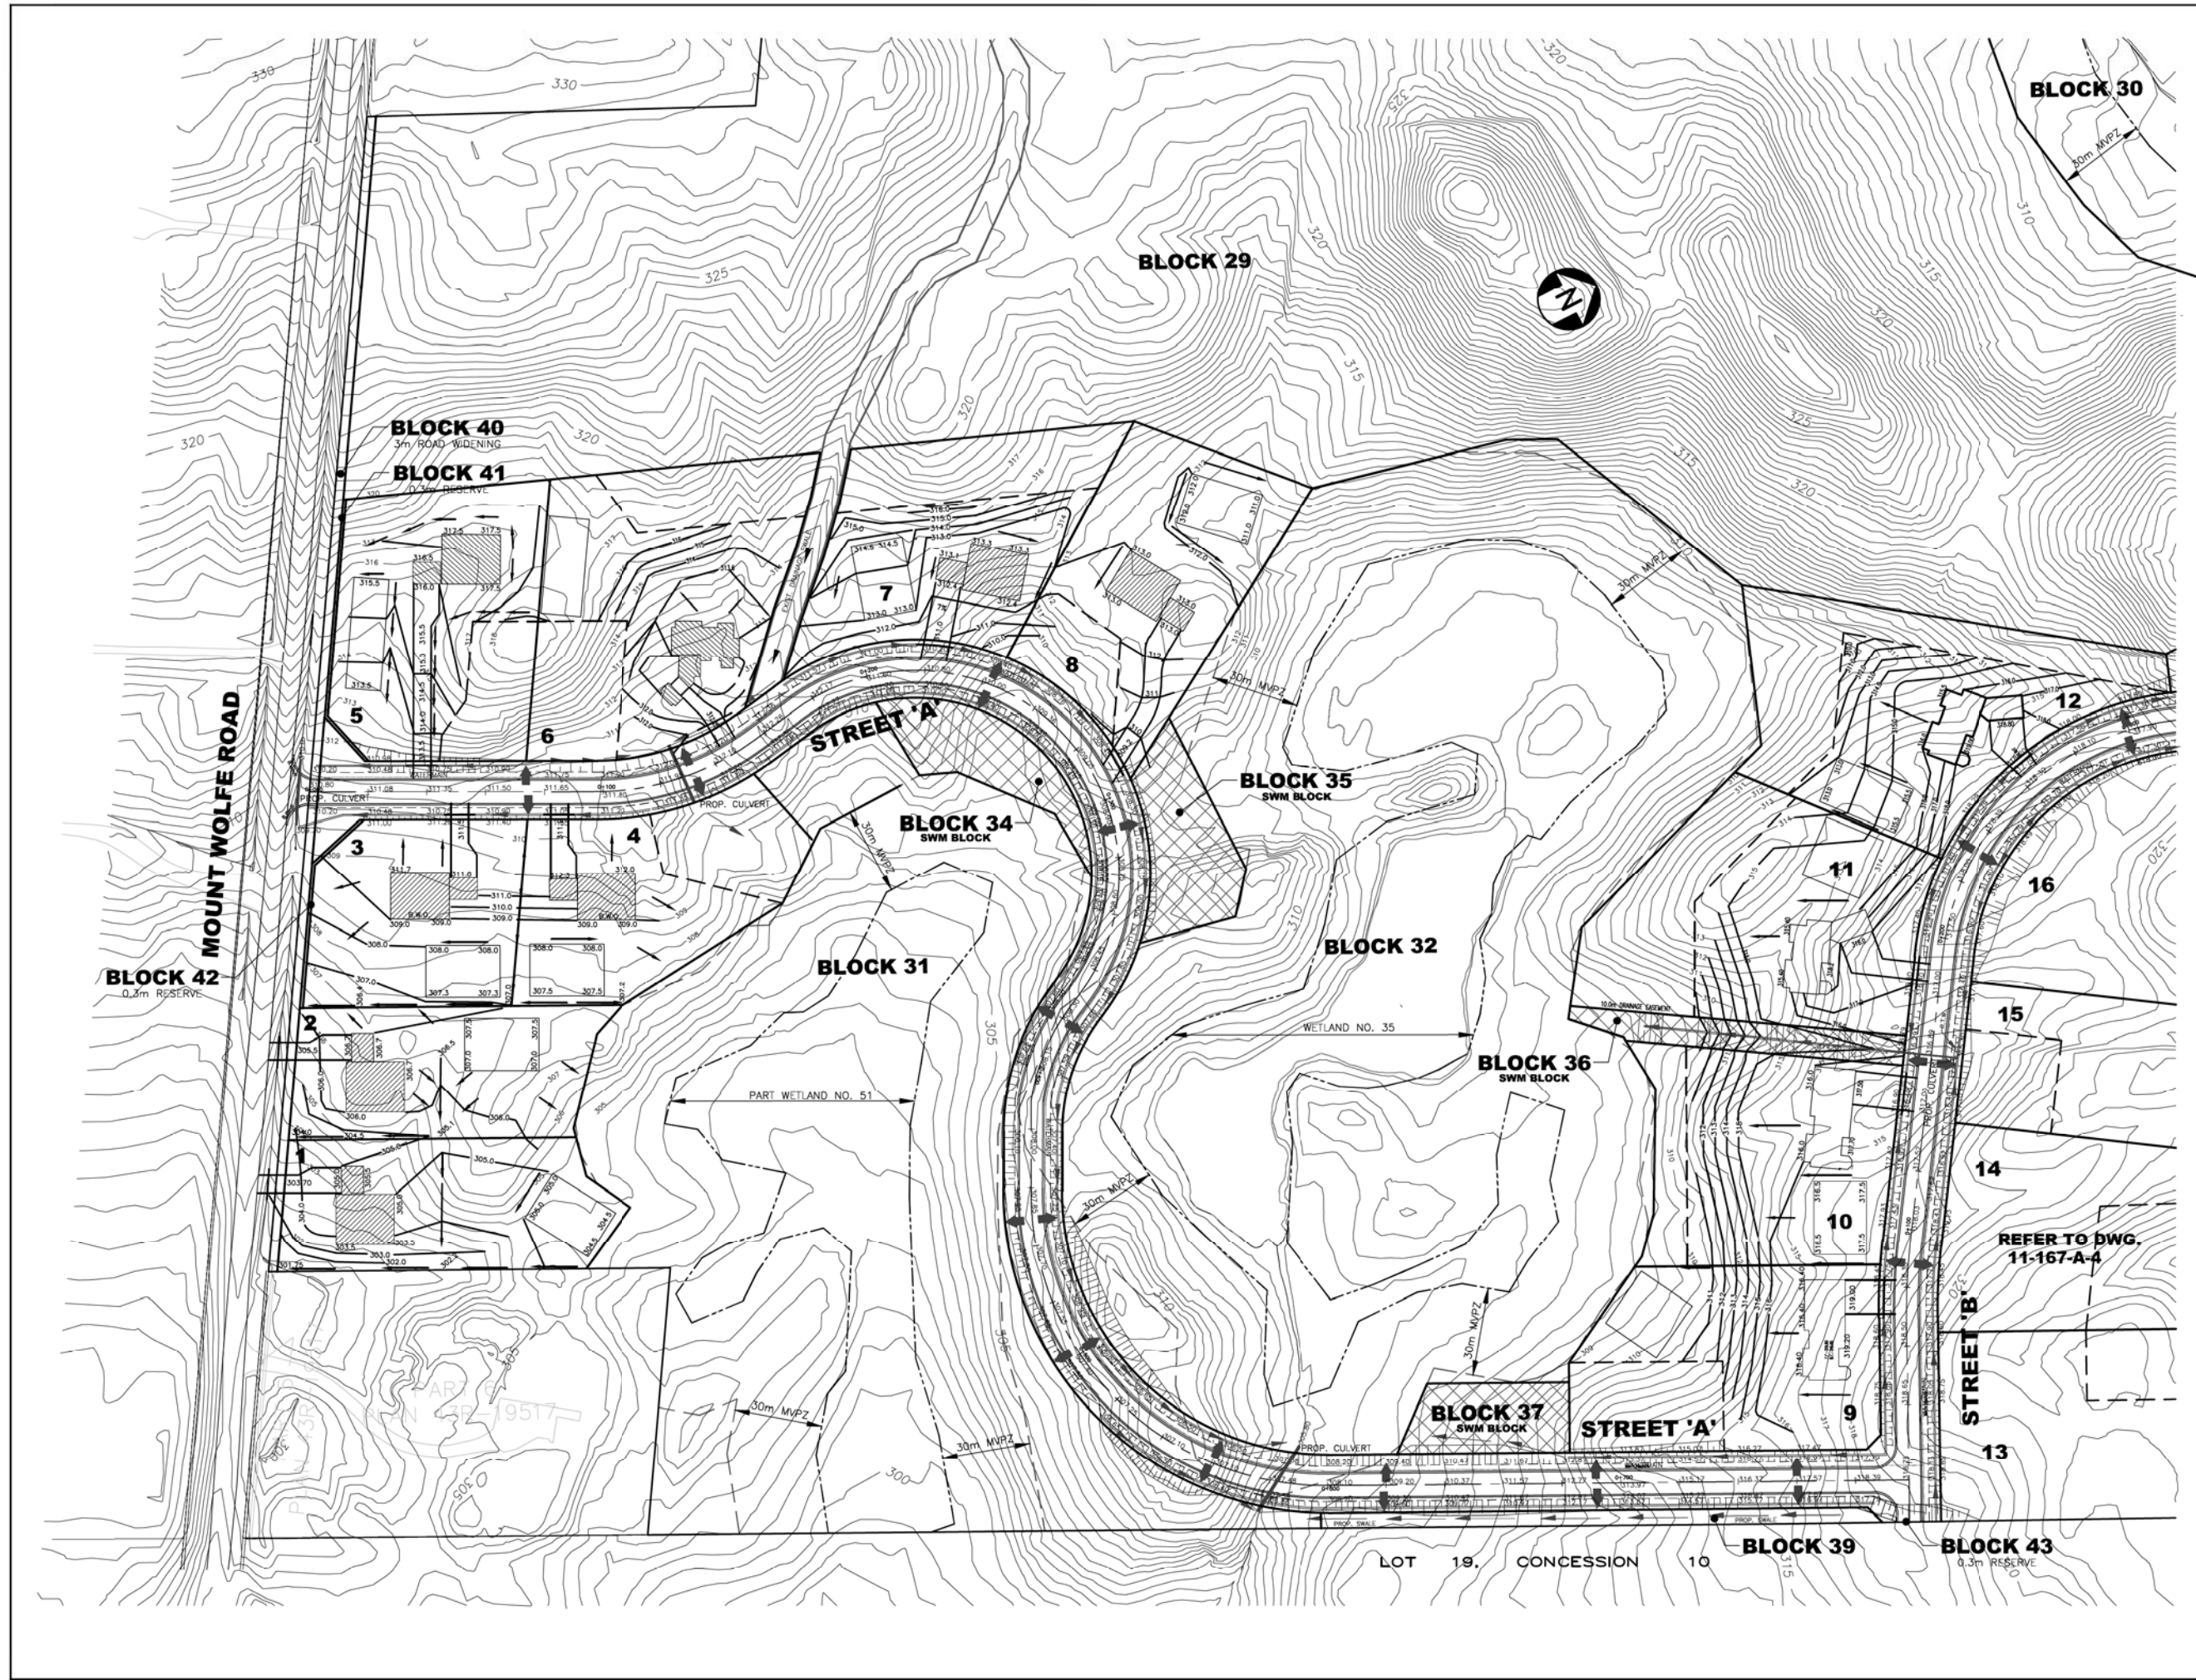

NTS

GENERAL NOTES:

1. THE INFORMATION SHOWN HEREIN IS PRELIMINARY AND SUBJECT TO DETAILED DESIGN.

LEGEND:

- LOT LINES
- STRUCTURE ENVELOPE
- KEY NATURAL HERITAGE FEATURE
- 30m MVPZ
- PROPOSED WATERMAIN
- CURB OUTLETS
- PROPOSED DRY SWALE FILTRATION TRENCH
- PROPOSED SWM BLOCK

NO.	BY	DATE	REVISION	CONS. CHECKED	TOWN APPROVED
1	DH	2013/11/08	DRAFT PLAN APPLICATION		
2	DH	2015/02/11	DRAFT PLAN APPLICATION RESPONSE		

DESIGNED BY: _____ APPROVED BY: _____

BENCH MARK: _____

Calder Engineering Ltd.
T 905-857-7600 E calder@caldereng.com W www.caldereng.com

REGION OF PEEL


TOWN OF CALEDON

CLIENT:
RITELAND DEVELOPMENT CORPORATION

PROJECT:
HALL'S LAKE ESTATES (DP 21T-98001C)

TITLE:
STORMWATER MANAGEMENT/ GRADING PLAN
1 OF 2

Surveyed by: _____	Scale: Hor. 1:1000	File
Designed by: D. HAY	Drawing No.	Sheet No.
Drawn by: D. HAY		
Chk'd by: R.J. WHYTE	Date: 2013	11-167-A-3

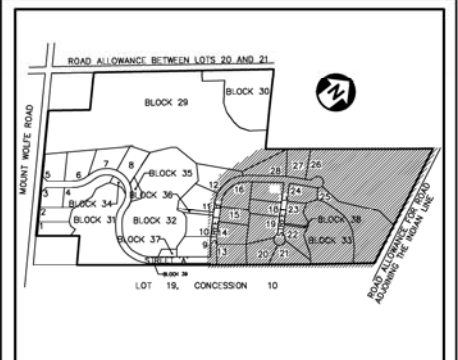

GENERAL NOTES:

1. THE INFORMATION SHOWN HEREIN IS PRELIMINARY AND SUBJECT TO DETAILED DESIGN.

LEGEND:

- LOT LINES
- STRUCTURE ENVELOPE
- KEY NATURAL HERITAGE FEATURE
- 30m MVPZ
- PROPOSED WATERMAIN
- CURB OUTLETS
- PROPOSED DRY SWALE FILTRATION TRENCH
- PROPOSED SWM BLOCK

NO.	BY	DATE	REVISION	CONS. CHECKED	TOWN APPROVED
1	DH	2013/11/08	DRAFT PLAN APPLICATION		
2	DH	2015/02/11	DRAFT PLAN APPLICATION RESPONSE		

DESIGNED BY: _____ APPROVED BY: _____

BENCH MARK: _____



Calder Engineering Ltd.
T 905-857-7600 E calder@caldereng.com W www.caldereng.com

REGION OF PEEL




TOWN OF CALEDON

CLIENT:
RITELAND DEVELOPMENT CORPORATION

PROJECT:
HALL'S LAKE ESTATES (DP 21T-98001C)

TITLE:
STORMWATER MANAGEMENT/ GRADING PLAN
2 OF 2

Surveyed by:	Scale: Hor. 1:1000	File
Designed by: D. HAY	Drawing No.	Sheet No.
Drawn by: D. HAY		
Chk'd by: R.J. WHITE	Date: 2013	11-167-A-4

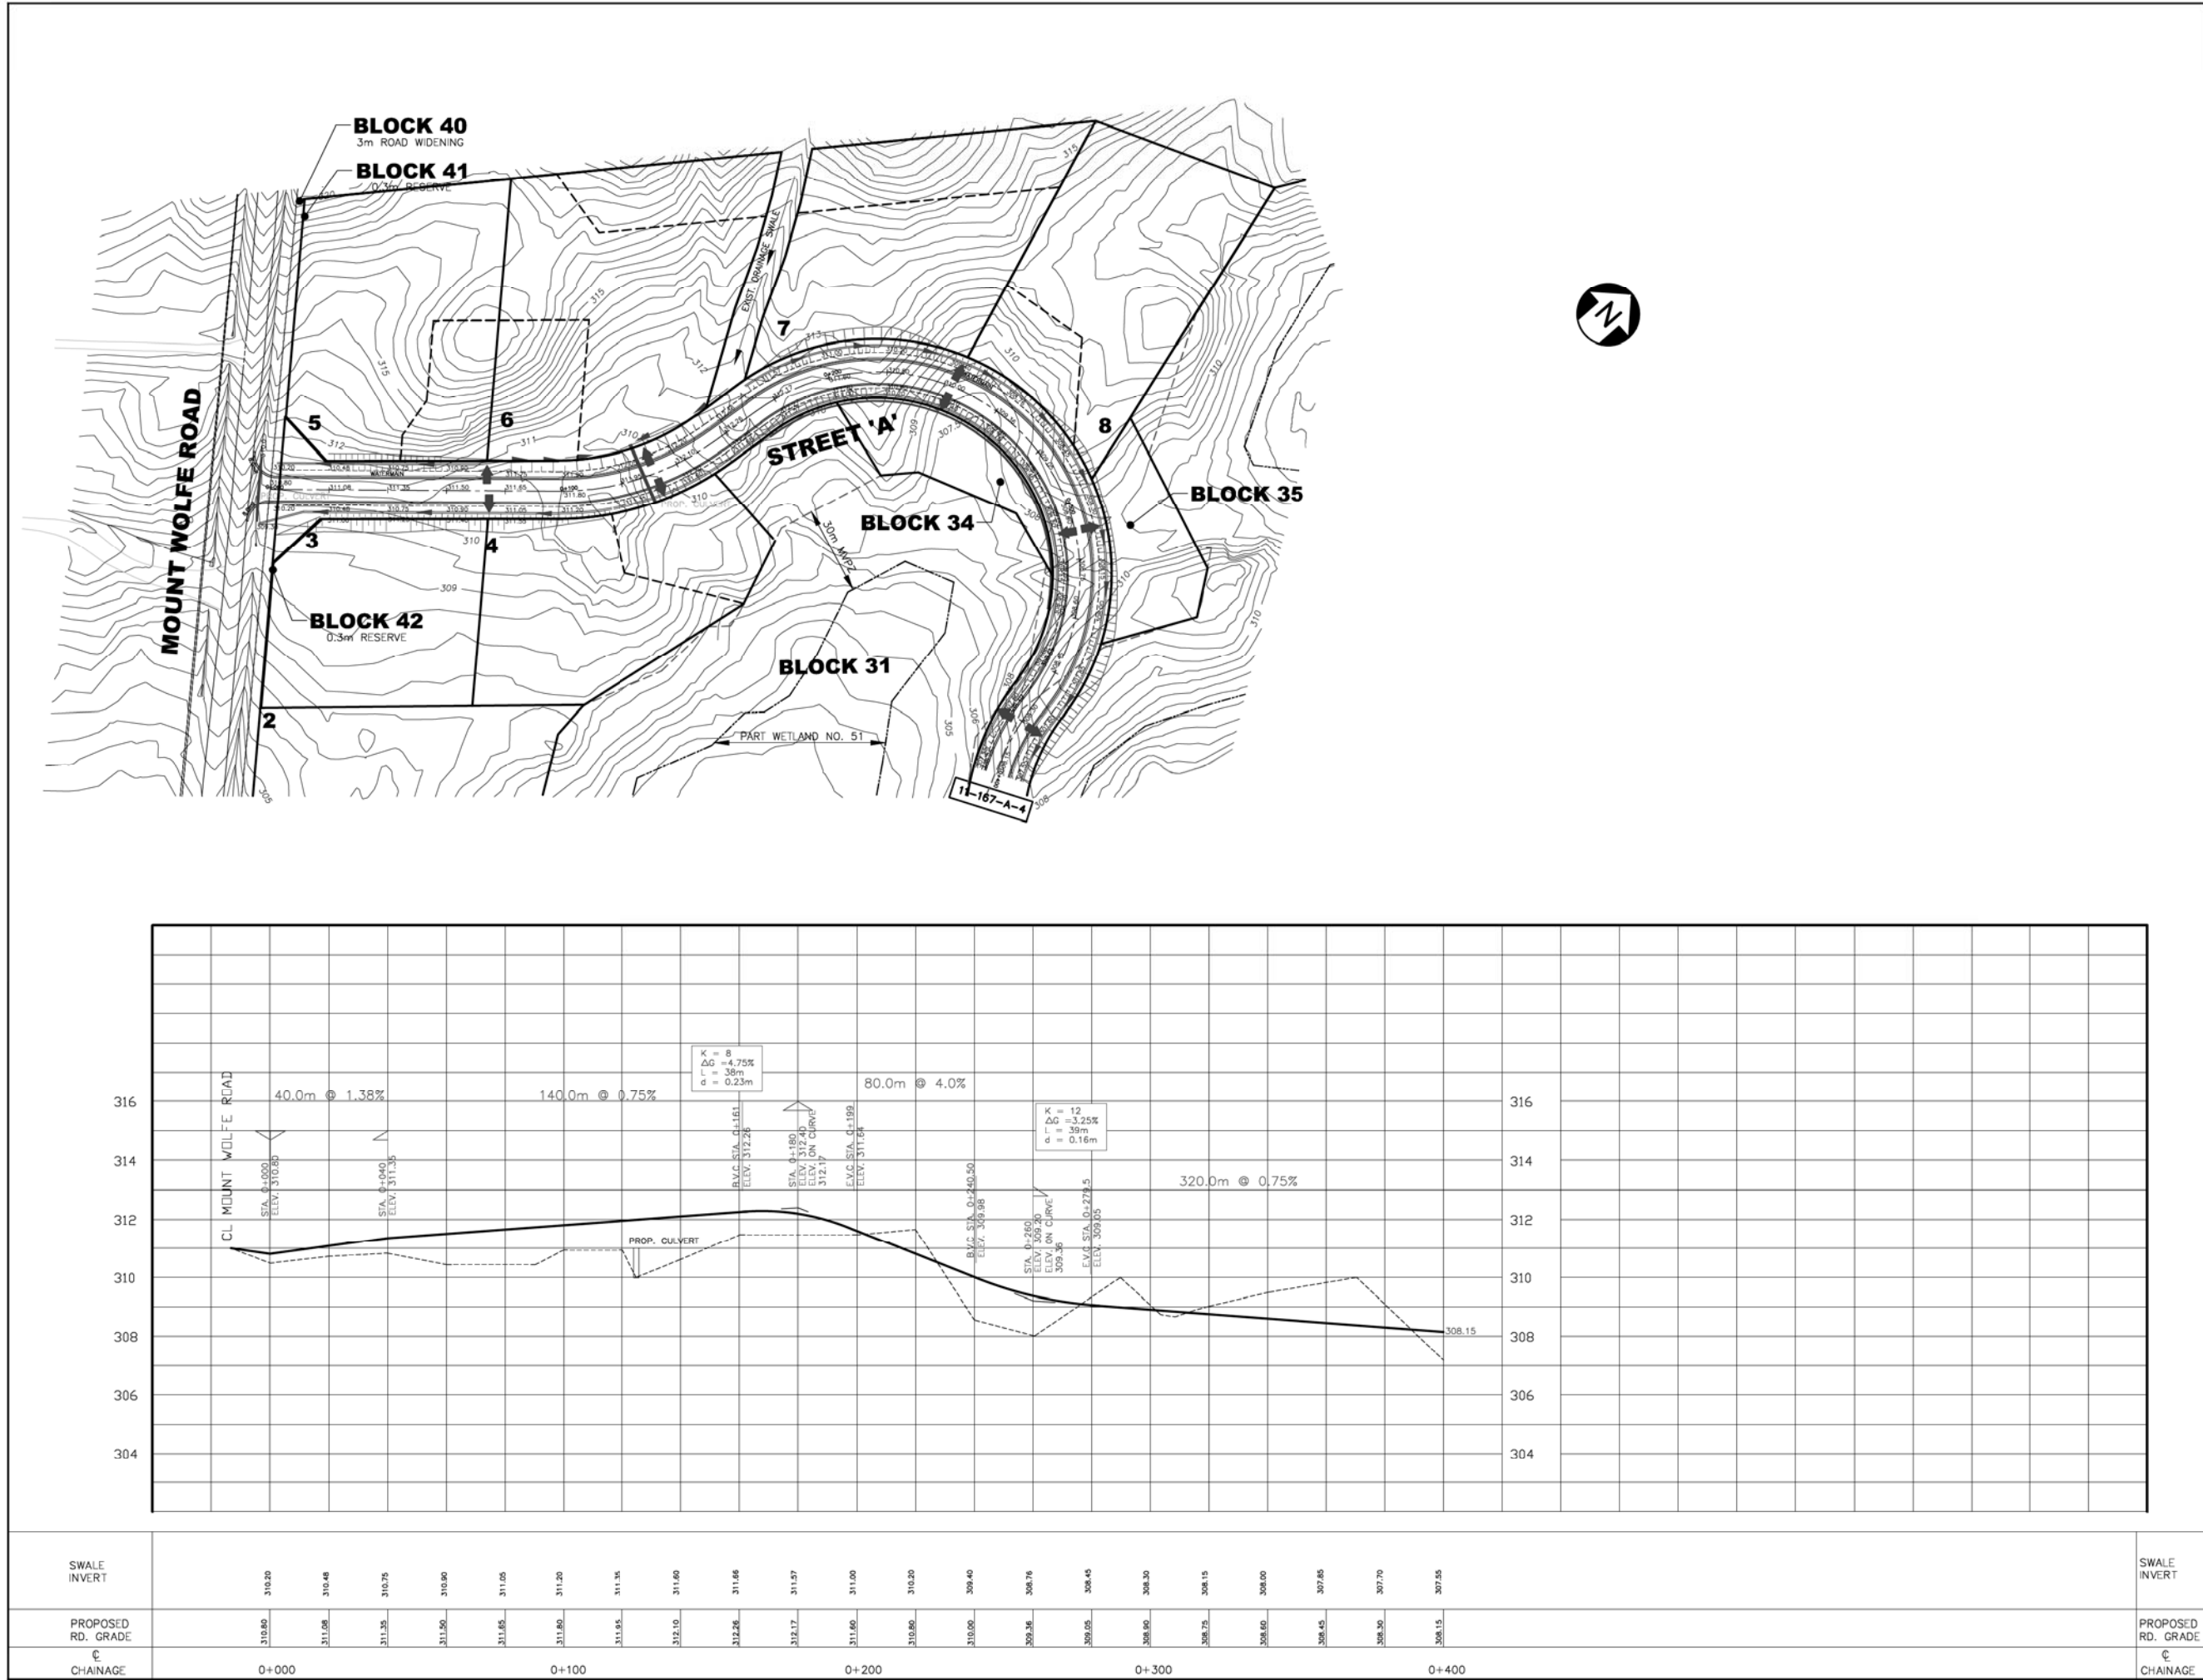

ROAD ALLOWANCE BETWEEN LOTS 20 AND 21

BLOCK 29 BLOCK 30

BLOCK 35 BLOCK 36 BLOCK 37 BLOCK 38 BLOCK 39 BLOCK 40 BLOCK 41 BLOCK 42

LOT 19, CONCESSION 10

ROAD TO CONSIDER FOR 2020 ACCORDING TO THE ROAD LANE

NTS

GENERAL NOTES:

1. THE INFORMATION SHOWN HEREIN IS PRELIMINARY AND SUBJECT TO DETAILED DESIGN.

LEGEND:

- LOT LINES
- STRUCTURE ENVELOPE
- KEY NATURAL HERITAGE FEATURE
- 30m MVPZ
- PROPOSED WATERMAIN
- CURB OUTLETS
- PROPOSED SWALE

NO.	BY	DATE	REVISION	CONS. CHECKED	TOWN APPROVED
1	DI	2013/11/08	DRAFT PLAN APPLICATION		
2	DI	2015/02/11	DRAFT PLAN APPLICATION RESPONSE		

DESIGNED BY: _____

APPROVED BY: _____

BENCH MARK:

Calder Engineering Ltd.
T 905-857-7600 E calder@caldereng.com W www.caldereng.com

REGION OF PEEL



TOWN OF CALEDON

CLIENT:
RITELAND DEVELOPMENT CORPORATION

PROJECT:
HALL'S LAKE ESTATES (DP 21T-98001C)

TITLE:
**STREET 'A'
STA. 0+000 TO STA. 0+400**

Surveyed by: _____	Scale: Hor. 1:1000	File: _____	Sheet No. _____
Designed by: D. HAY	VERT. 1:100	Drawing No. _____	
Drawn by: D. HAY			
Chk'd by: R.J. WHITE	Date: 2013		

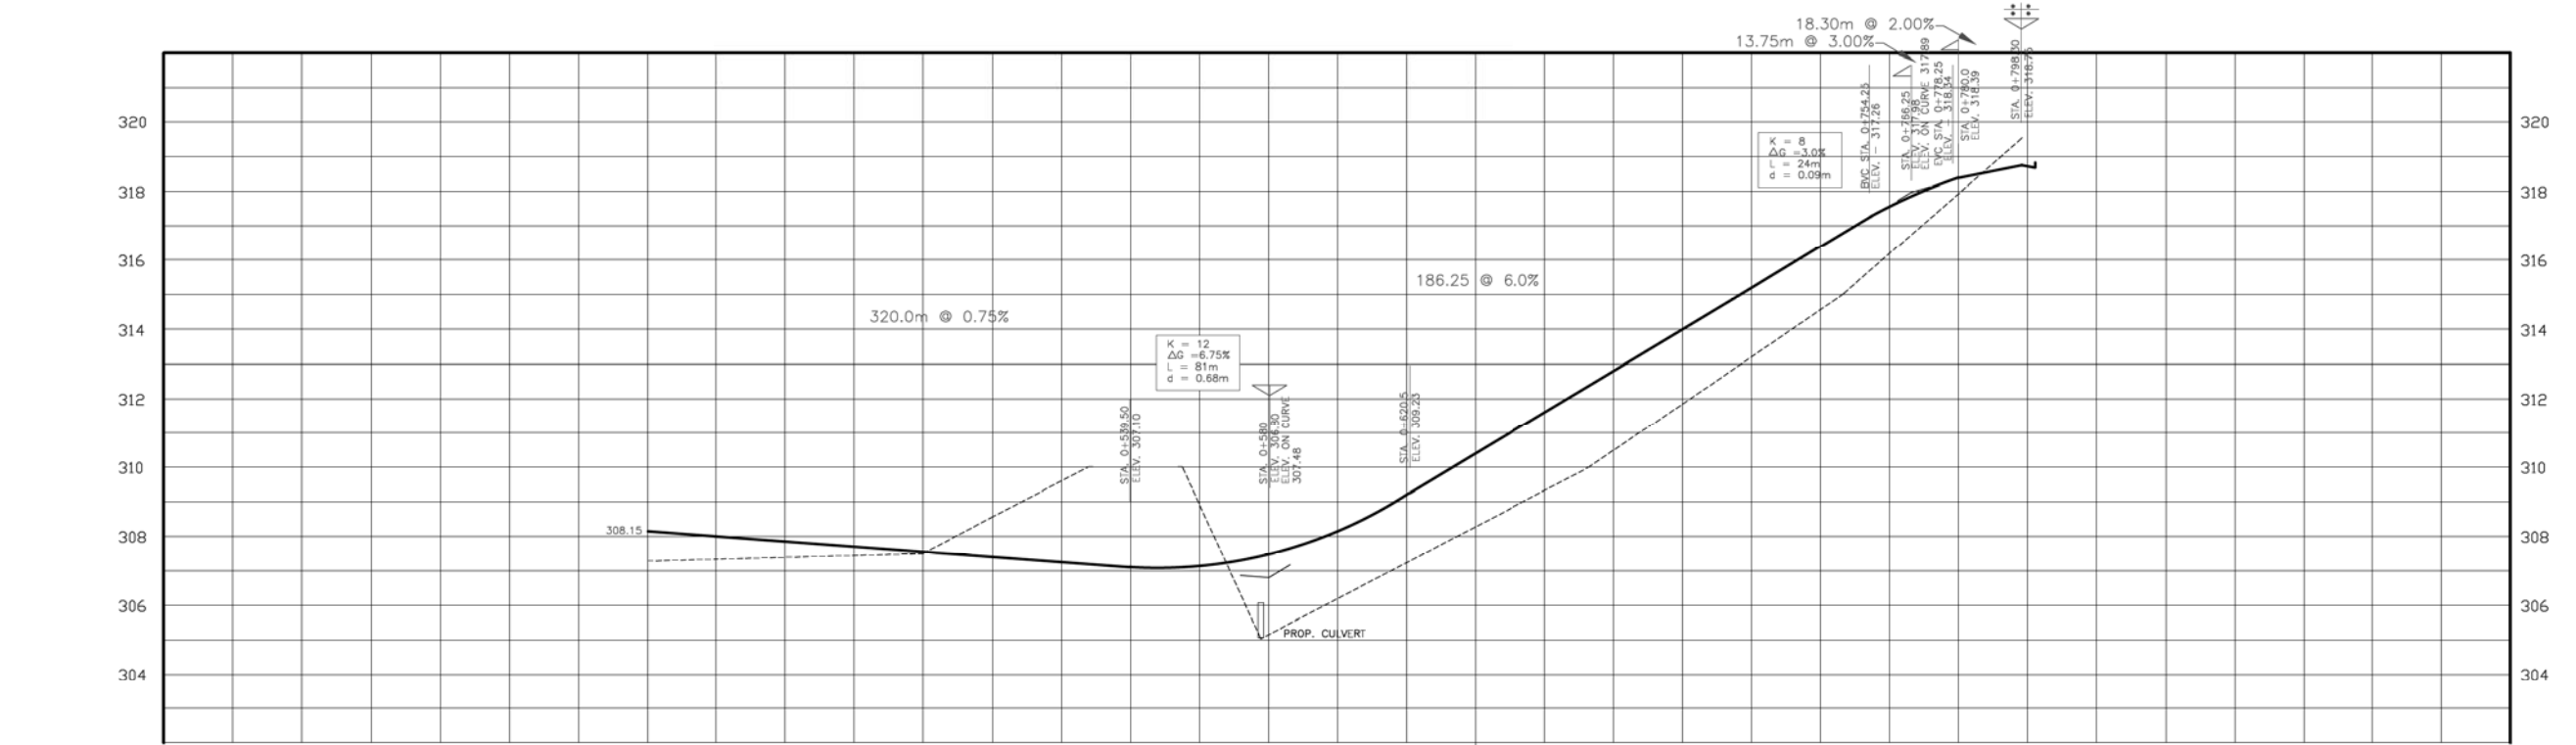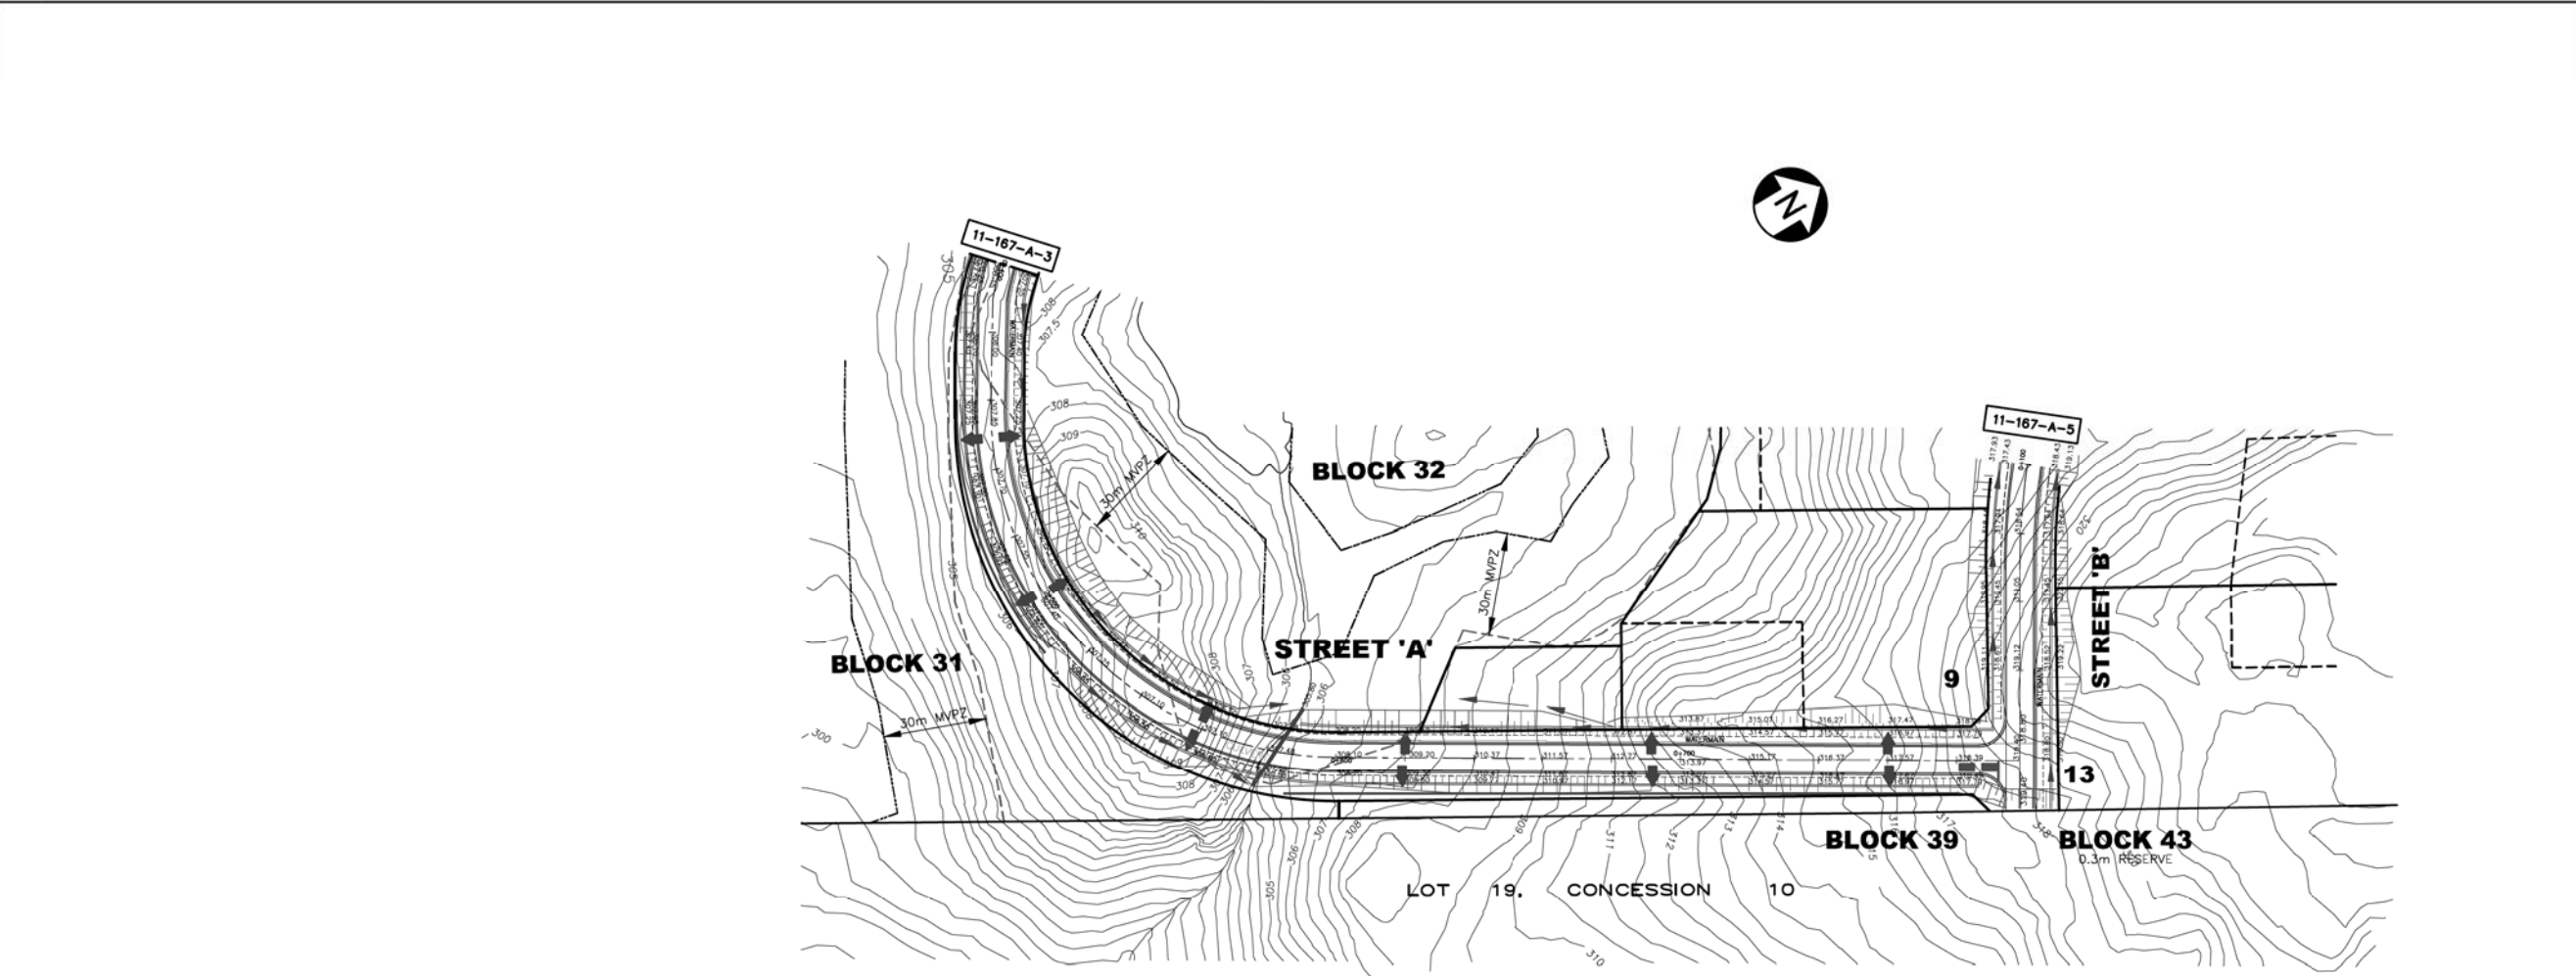

SWALE INVERT	307.55	307.40	307.25	307.10	306.95	306.80	306.65	306.50	306.50	306.88	307.50	308.60	309.77	310.97	312.17	313.37	314.57	315.77	316.97	317.79	318.15	SWALE INVERT
PROPOSED RD. GRADE	308.15	308.00	307.85	307.70	307.55	307.40	307.25	307.10	307.10	307.48	308.10	309.20	310.37	311.57	312.77	313.97	315.17	316.37	317.57	318.39	318.75	PROPOSED RD. GRADE
CHAINAGE	0+400				0+500				0+600				0+700				0+800				CHAINAGE	

ROAD ALLOWANCE BETWEEN LOTS 20 AND 21

BLOCK 29 BLOCK 30

BLOCK 35 BLOCK 36 BLOCK 37 BLOCK 38 BLOCK 39 BLOCK 40 BLOCK 41 BLOCK 42 BLOCK 43

LOT 19, CONCESSION 10

ROAD TO QUINCY ROAD ACCORDING TO THE MOUNT LANE

NTS

GENERAL NOTES:

1. THE INFORMATION SHOWN HEREIN IS PRELIMINARY AND SUBJECT TO DETAILED DESIGN.

LEGEND:

LOT LINES

STRUCTURE ENVELOPE

KEY NATURAL HERITAGE FEATURE

30m MVPZ

PROPOSED WATERMAIN

CURB OUTLETS

PROPOSED SWALE

NO.	BY	DATE	REVISION	CONS. CHECKED	TOWN APPROVED
1	DH	2013/11/08	DRAFT PLAN APPLICATION		RJM
2	DH	2015/02/11	DRAFT PLAN APPLICATION RESPONSE		RJM

DESIGNED BY: _____

APPROVED BY: _____

BENCH MARK:

Calder Engineering Ltd.
T 905-857-7600 E calder@caldereng.com W www.caldereng.com

REGION OF PEEL

TOWN OF CALEDON

CLIENT:

RITELAND DEVELOPMENT CORPORATION

PROJECT:


HALL'S LAKE ESTATES (DP 21T-98001C)

TITLE:


STREET 'A'
STA. 0+400 TO STA. 0+800

Surveyed by: _____	Scale: Hor. 1:1000	File	Drawing No. _____	Sheet No. _____
Designed by: D. HAY	VERT. 1:100	VER. 1:100		
Drawn by: D. HAY	CHK'd by: R.J. WHITE	Date: 2013		


11-167-A-6

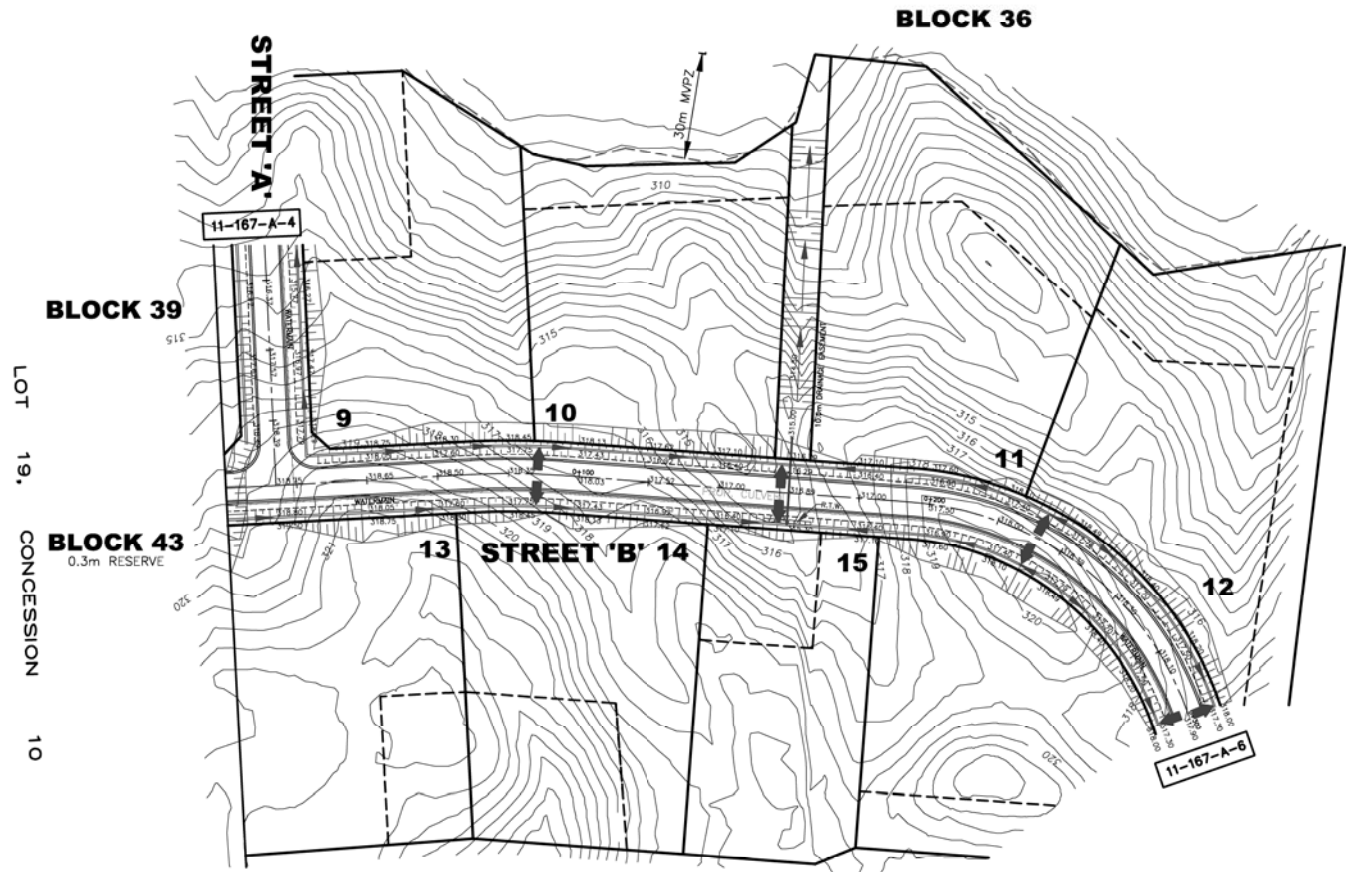

LOT 19, CONCESSION 10

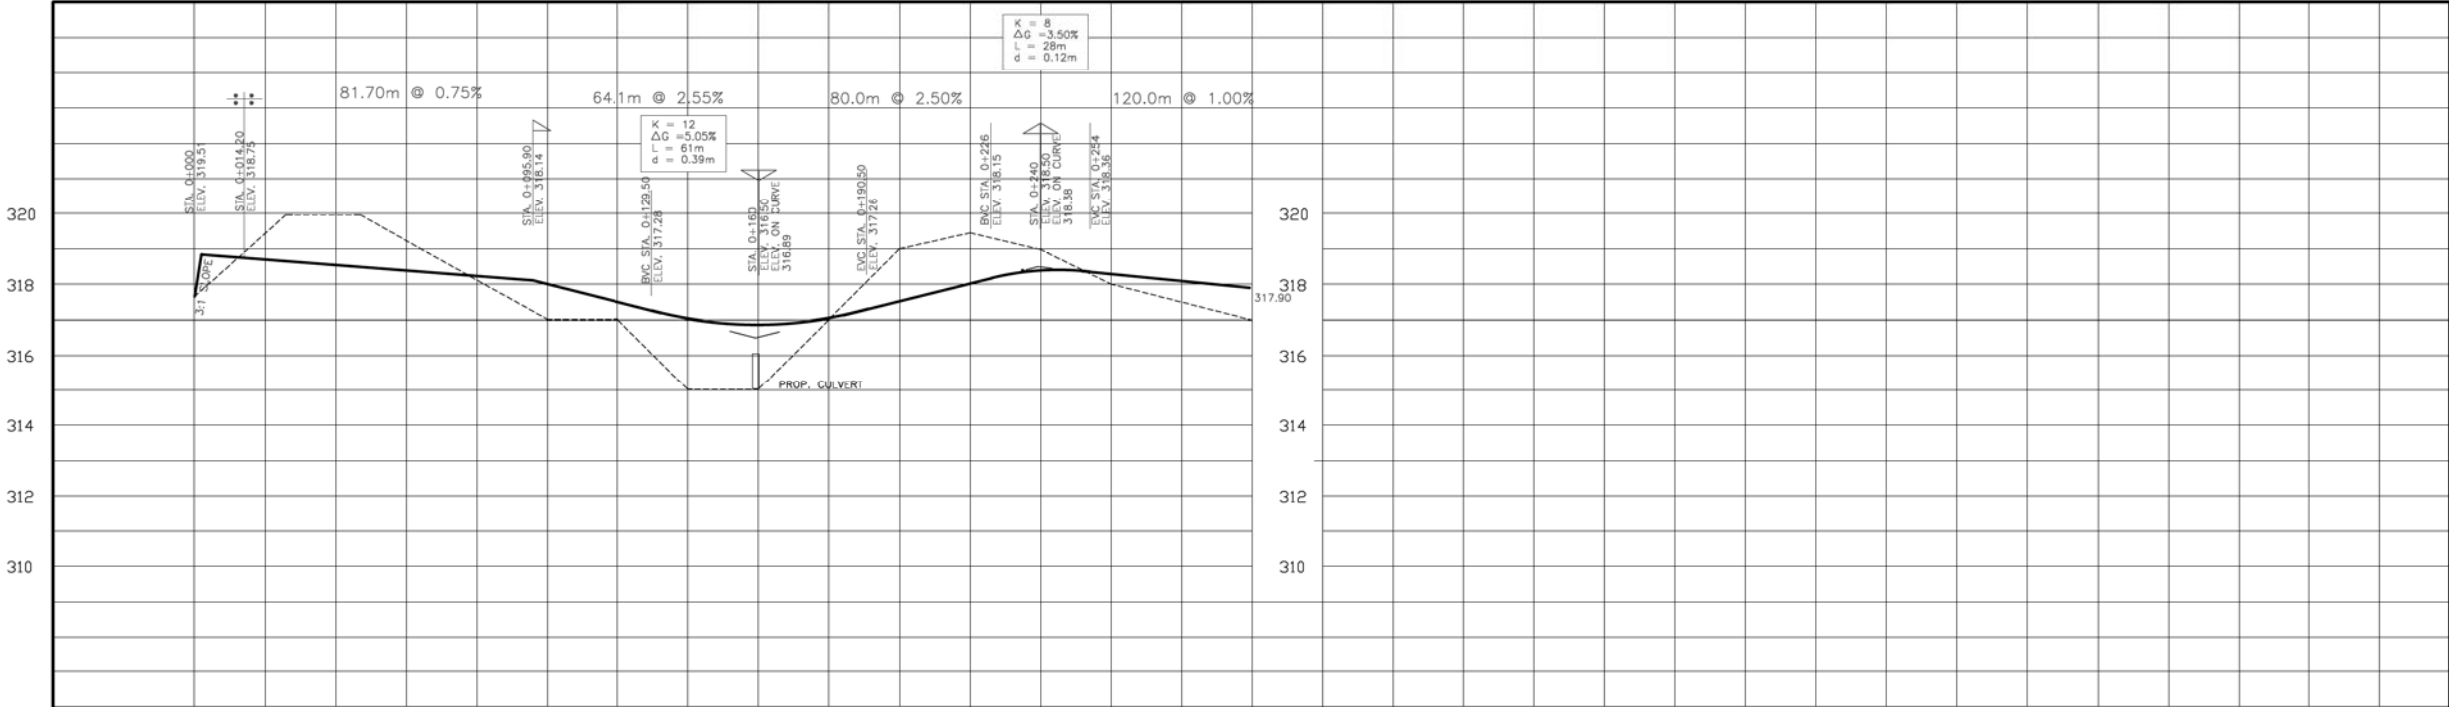

SWALE INVERT		318.15		318.05		317.90		317.75		318.43		318.92		318.40		318.29		318.40		318.90		317.40		317.79		317.70		317.50		317.30
PROPOSED RD. GRADE		318.75		318.65		318.50		318.35		318.03		317.52		317.00		316.89		317.00		317.50		318.00		318.39		318.30		318.10		317.90
CHAINAGE	0+000									0+100										0+200										0+300

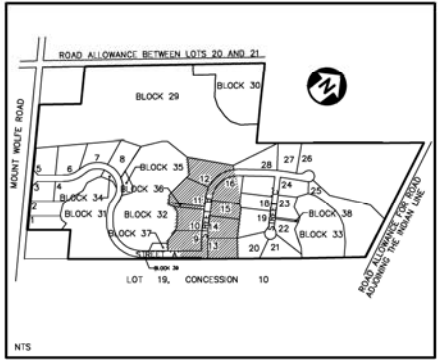

GENERAL NOTES:
1. THE INFORMATION SHOWN HEREIN IS PRELIMINARY AND SUBJECT TO DETAILED DESIGN.

- LEGEND:
- LOT LINES
 - STRUCTURE ENVELOPE
 - KEY NATURAL HERITAGE FEATURE
 - 30m MVPZ
 - PROPOSED WATERMAIN
 - CURB OUTLETS
 - PROPOSED SWALE

NO.	BY	DATE	REVISION	CONS. CHECKED	TOWN APPROVED
1	DI	2013/11/08	DRAFT PLAN APPLICATION		
2	DI	2015/02/11	DRAFT PLAN APPLICATION RESPONSE		

DESIGNED BY: APPROVED BY:

BENCH MARK:



REGION OF PEEL





RITELAND DEVELOPMENT CORPORATION


HALL'S LAKE ESTATES (DP 21T-98001C)

TITLE: STREET 'B' STA. 0+000 TO STA. 0+300

Surveyed by: D. HAY	Scale: Hor. 1:1000	File	Drawing No. 11-167-A-7	Sheet No.
Designed by: D. HAY	VERT. 1:100	Date: 2013		
Checked by: R.J. WHYTE				

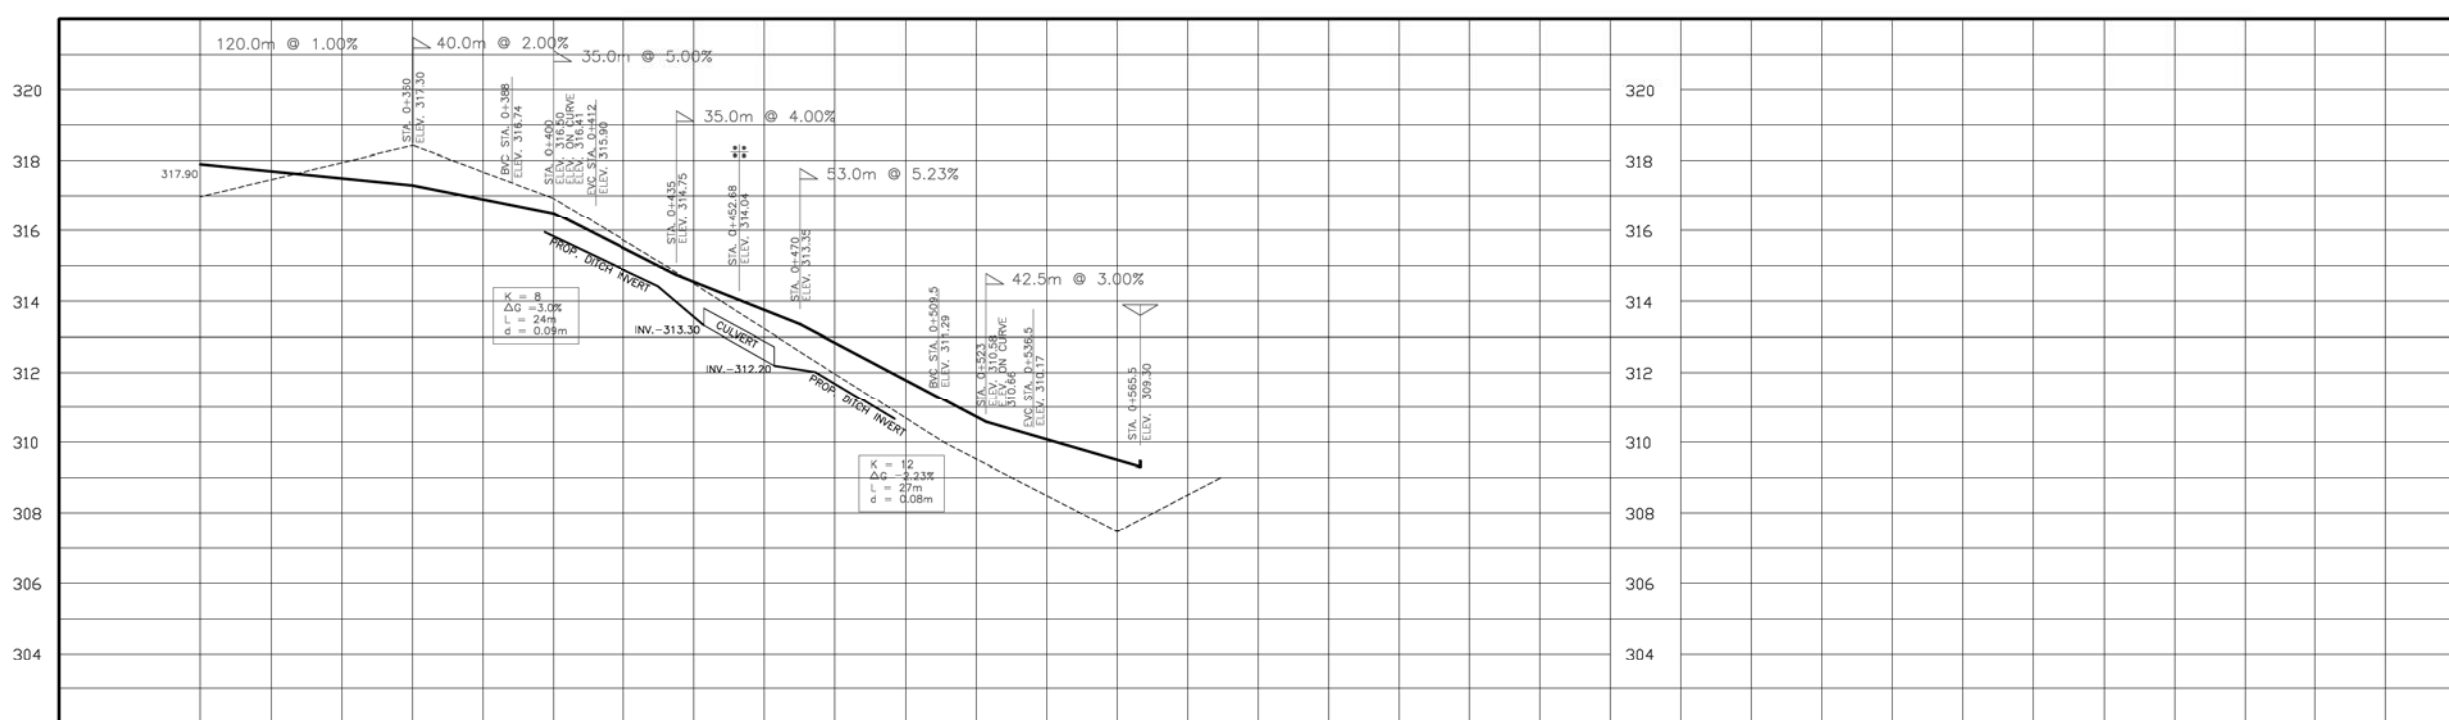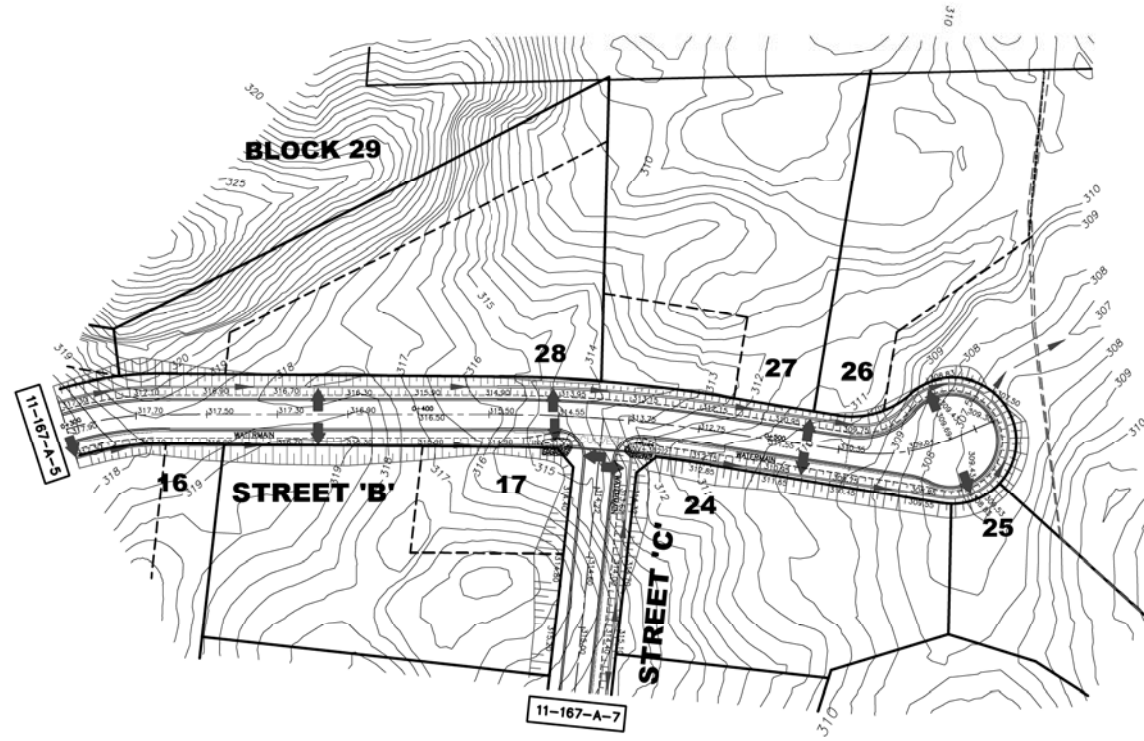

DITCH INVERT	317.30	317.10	316.90	316.70	316.50	315.90	314.90	313.95	313.15	312.15	310.95	309.75	309.24	308.64	
PROPOSED RD. GRADE	317.90	317.70	317.50	317.30	316.90	316.50	315.50	314.55	313.75	312.75	311.55	310.35	309.64	309.24	
CHAINAGE	0+300					0+400					0+500				

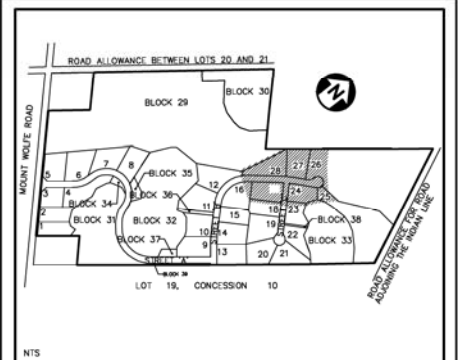

GENERAL NOTES:

1. THE INFORMATION SHOWN HEREIN IS PRELIMINARY AND SUBJECT TO DETAILED DESIGN.

LEGEND:

- LOT LINES
- STRUCTURE ENVELOPE
- KEY NATURAL HERITAGE FEATURE
- 30m MVPZ
- PROPOSED WATERMAIN
- CURB OUTLETS
- PROPOSED SWALE

NO.	BY	DATE	REVISION	CONS. CHECKED	TOWN APPROVED
1	DM	2013/11/08	DRAFT PLAN APPLICATION		
2	DM	2015/02/11	DRAFT PLAN APPLICATION RESPONSE		

DESIGNED BY: _____ APPROVED BY: _____

BENCH MARK: _____



Calder Engineering Ltd.
T 905-857-7600 E calder@caldereng.com W www.caldereng.com

REGION OF PEEL



TOWN OF CALEDON



CLIENT:
RITELAND DEVELOPMENT CORPORATION

PROJECT:
HALL'S LAKE ESTATES (DP 21T-98001C)

TITLE:
**STREET 'B'
STA. 0+300 TO STA. 0+565**

Surveyed by: Designed by: D. HAY Drawn by: D. HAY Chk'd. by: R.J. WHITE	Scale: Hor. 1:1000 VERT. 1:100 Date: 2013	File Drawing No. Sheet No.
--	---	----------------------------------

11-167-A-8

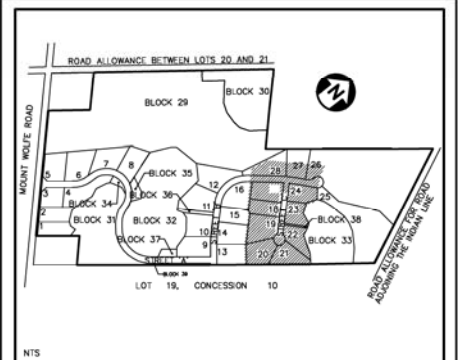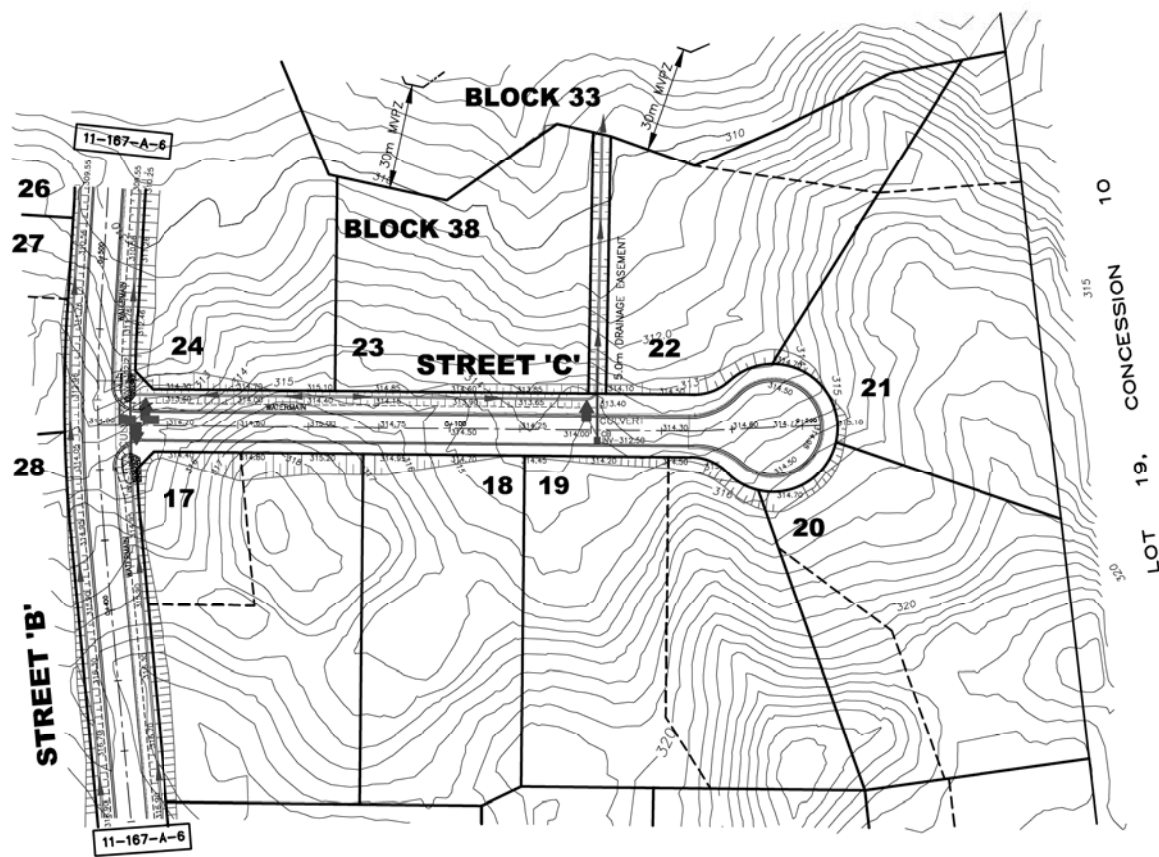


- GENERAL NOTES:**
- THE INFORMATION SHOWN HEREIN IS PRELIMINARY AND SUBJECT TO DETAILED DESIGN.
- LEGEND:**
- LOT LINES
 - STRUCTURE ENVELOPE
 - KEY NATURAL HERITAGE FEATURE
 - 30m MVPZ
 - PROPOSED WATERMAIN
 - CURB OUTLETS
 - PROPOSED SWALE

NO.	BY	DATE	REVISION	CONS. CHECKED	TOWN APPROVED
1	DH	2013/11/08	DRAFT PLAN APPLICATION		RJM
2	DH	2015/02/11	DRAFT PLAN APPLICATION RESPONSE		RJM

DESIGNED BY: _____ APPROVED BY: _____

BENCH MARK:

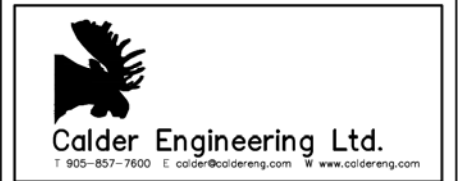

REGION OF PEEL




CLIENT:
RITELAND DEVELOPMENT CORPORATION

PROJECT:
HALL'S LAKE ESTATES (DP 21T-98001C)

TITLE:
**STREET 'C'
STA. 0+000 TO STA. 0+205**

Surveyed by:	Scale: Hor. 1:1000	File	Drawing No.	Sheet No.
Designed by: D. HAY	VERT. 1:100	VER. 1:100		
Drawn by: D. HAY	CHK'd by: R.J. WHYTE	Date: 2013		

11-167-A-9

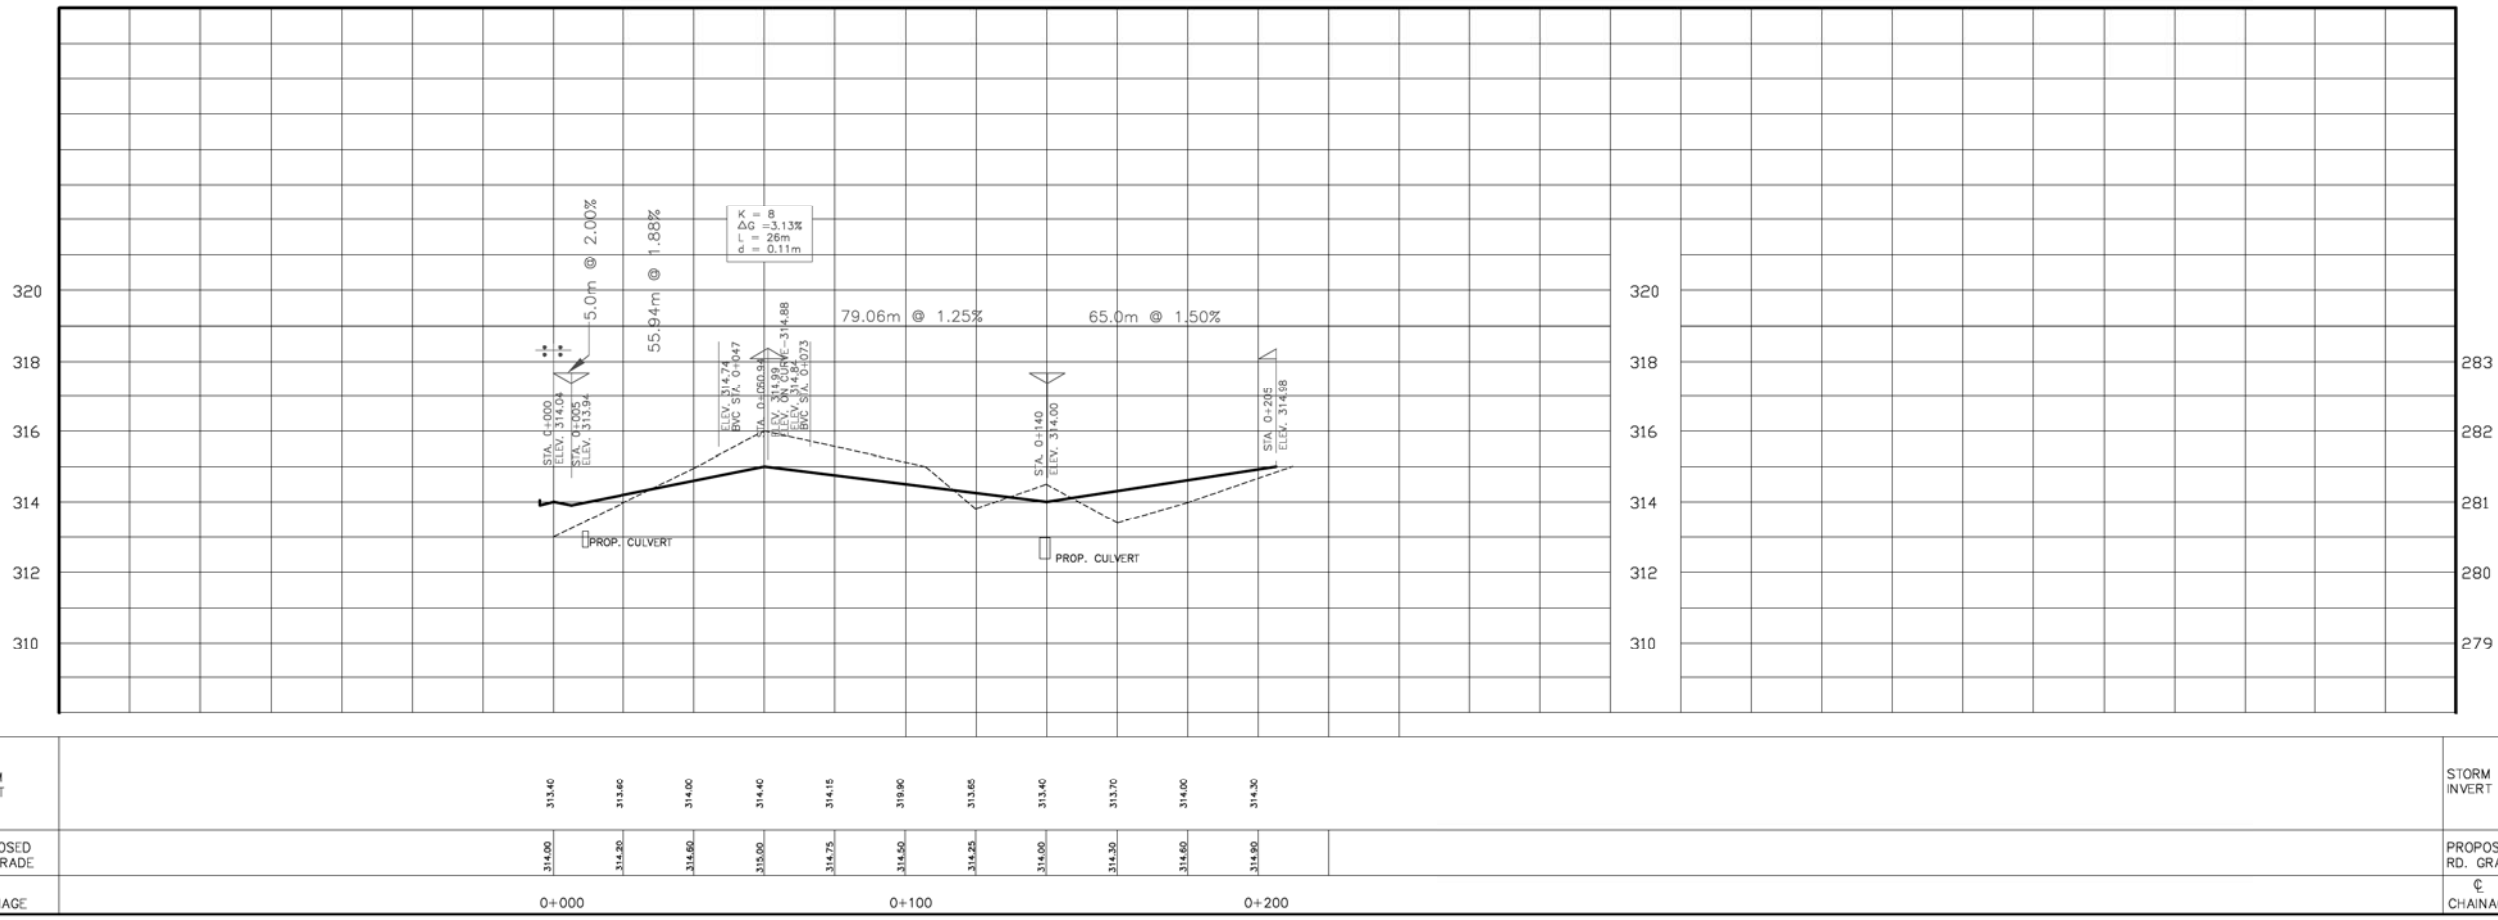




HALL'S LAKE ESTATES LOT 6 – GRADING PLAN

LOT AREA = 6,030 SQ.M.
STRUCTURAL ENVELOPE = 4,050 SQ.M.

Calder Engineering Ltd.

SCALE 1:500

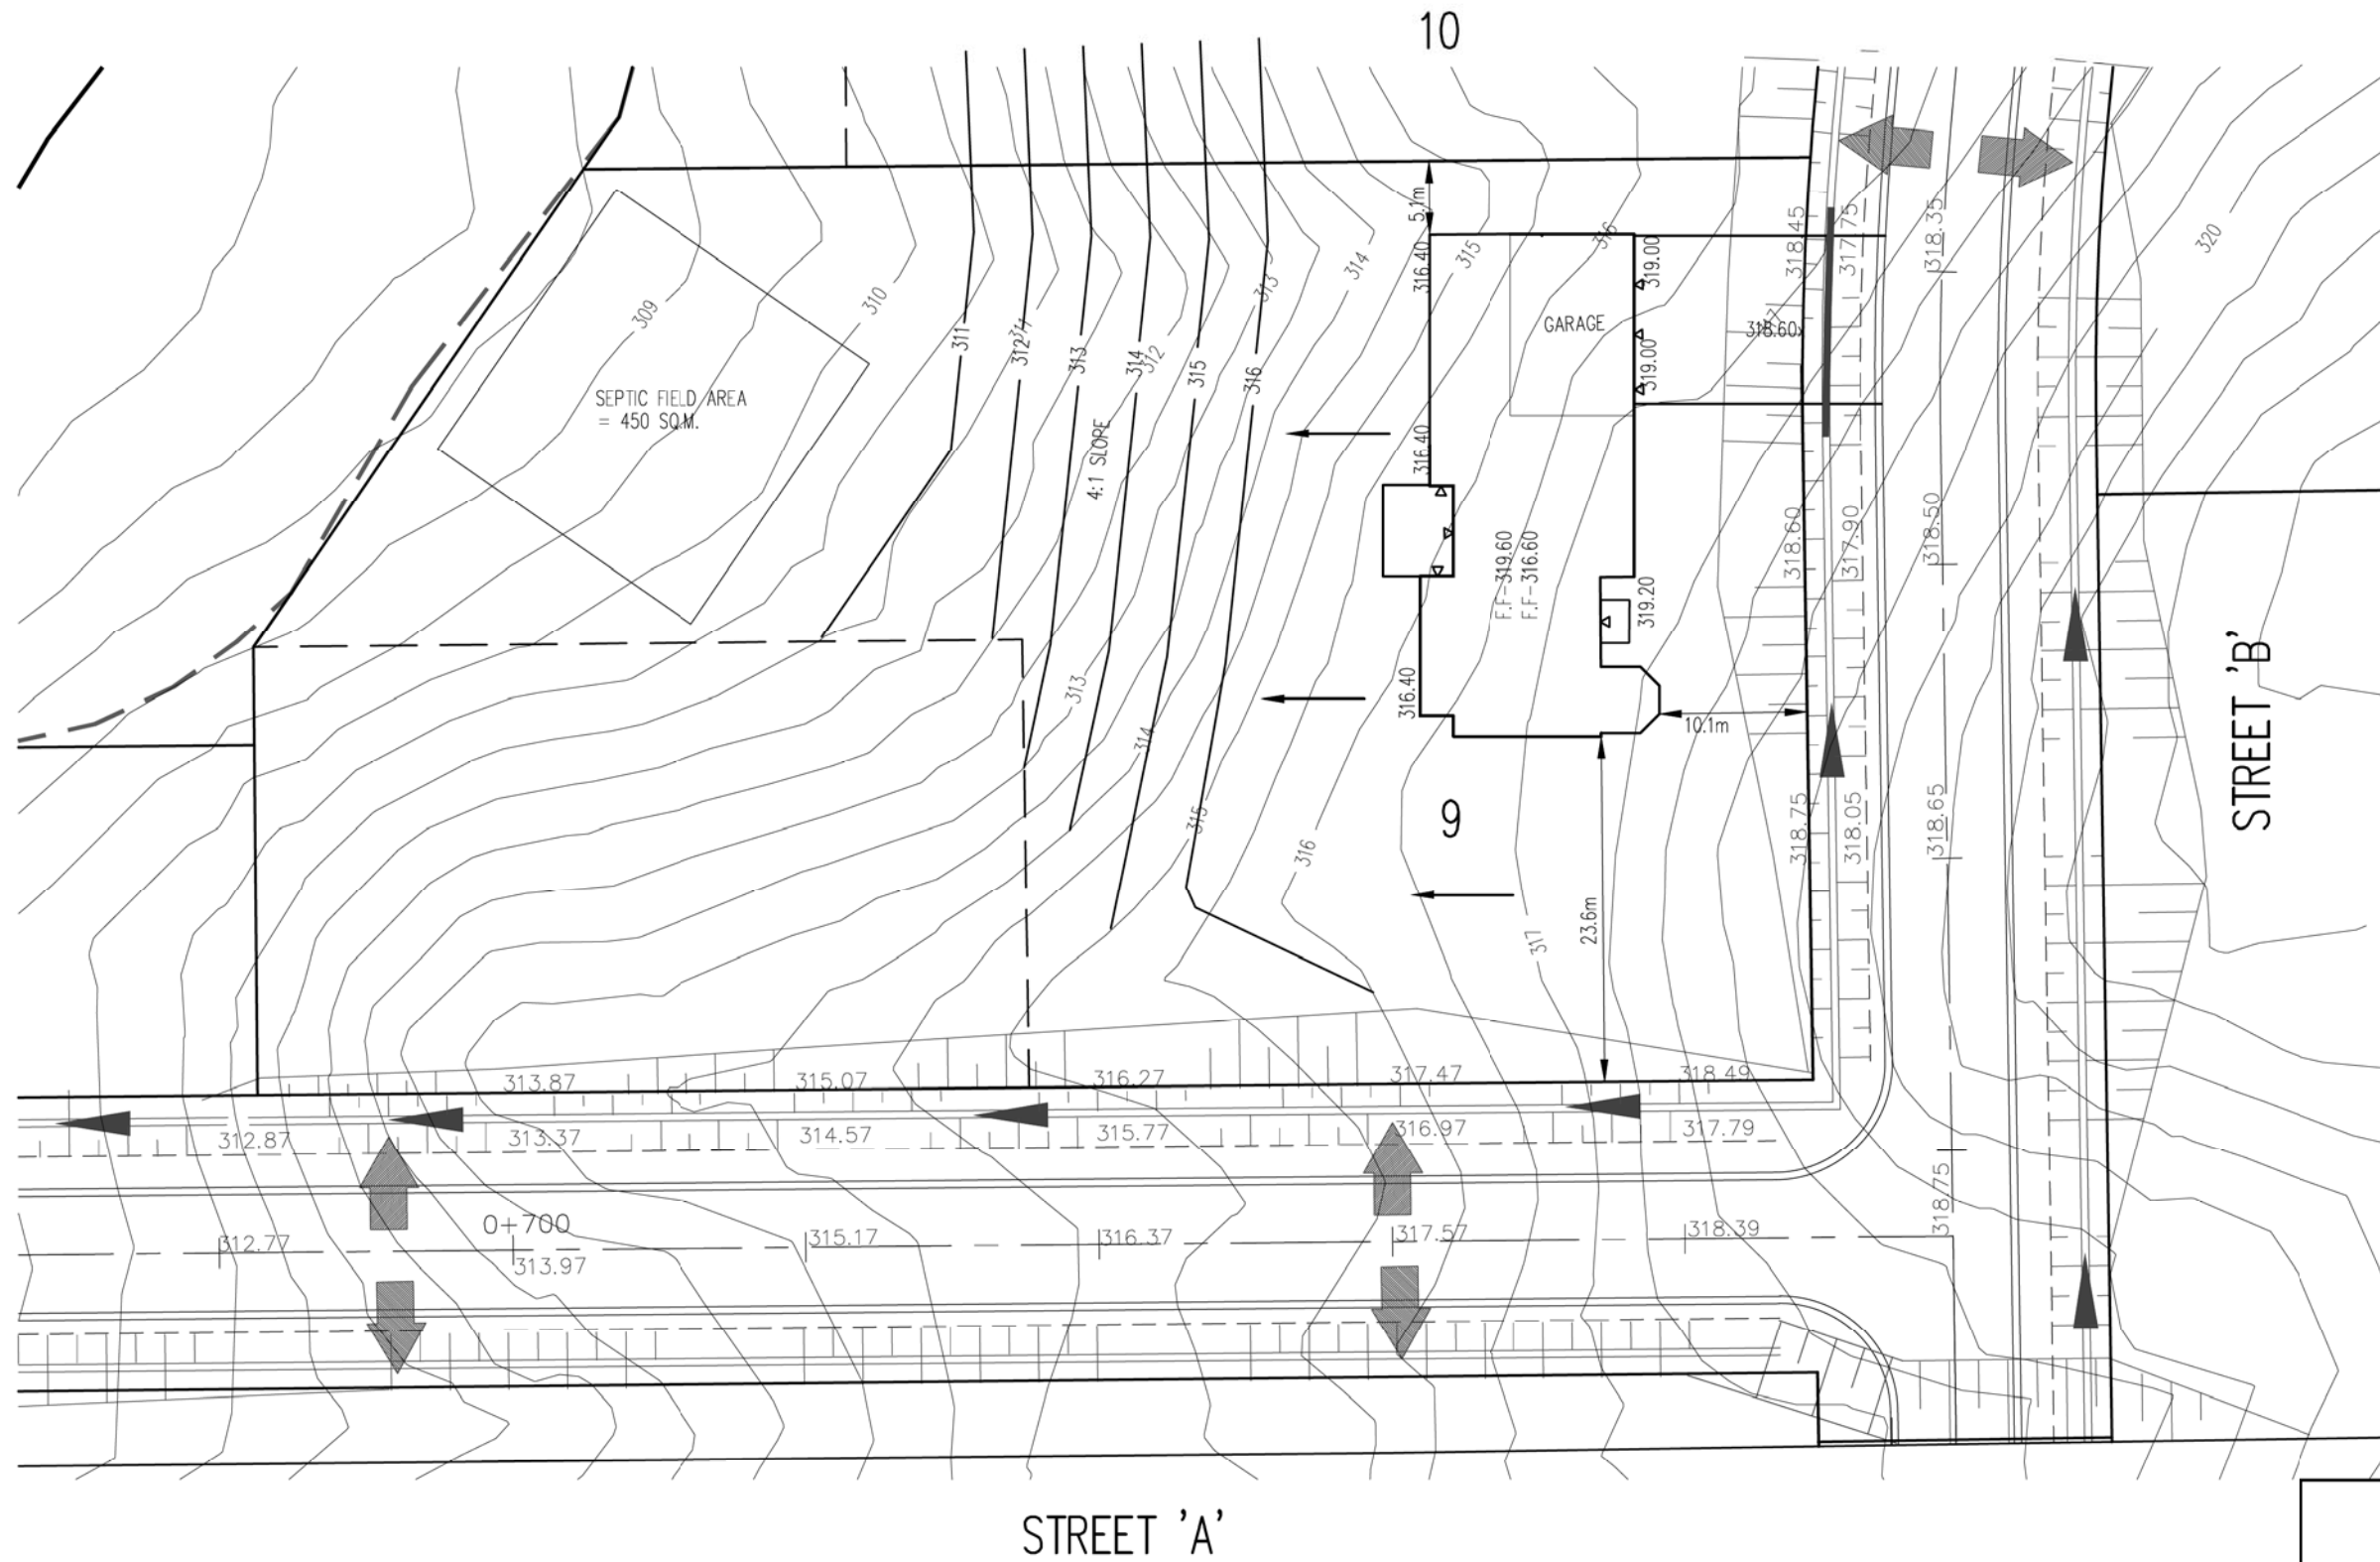

HALL'S LAKE ESTATES LOT 9 - GRADING PLAN

LOT AREA = 6,320 SQ.M.
STRUCTURAL ENVELOPE = 4,720 SQ.M.

Calder Engineering Ltd.

SCALE 1:500

