
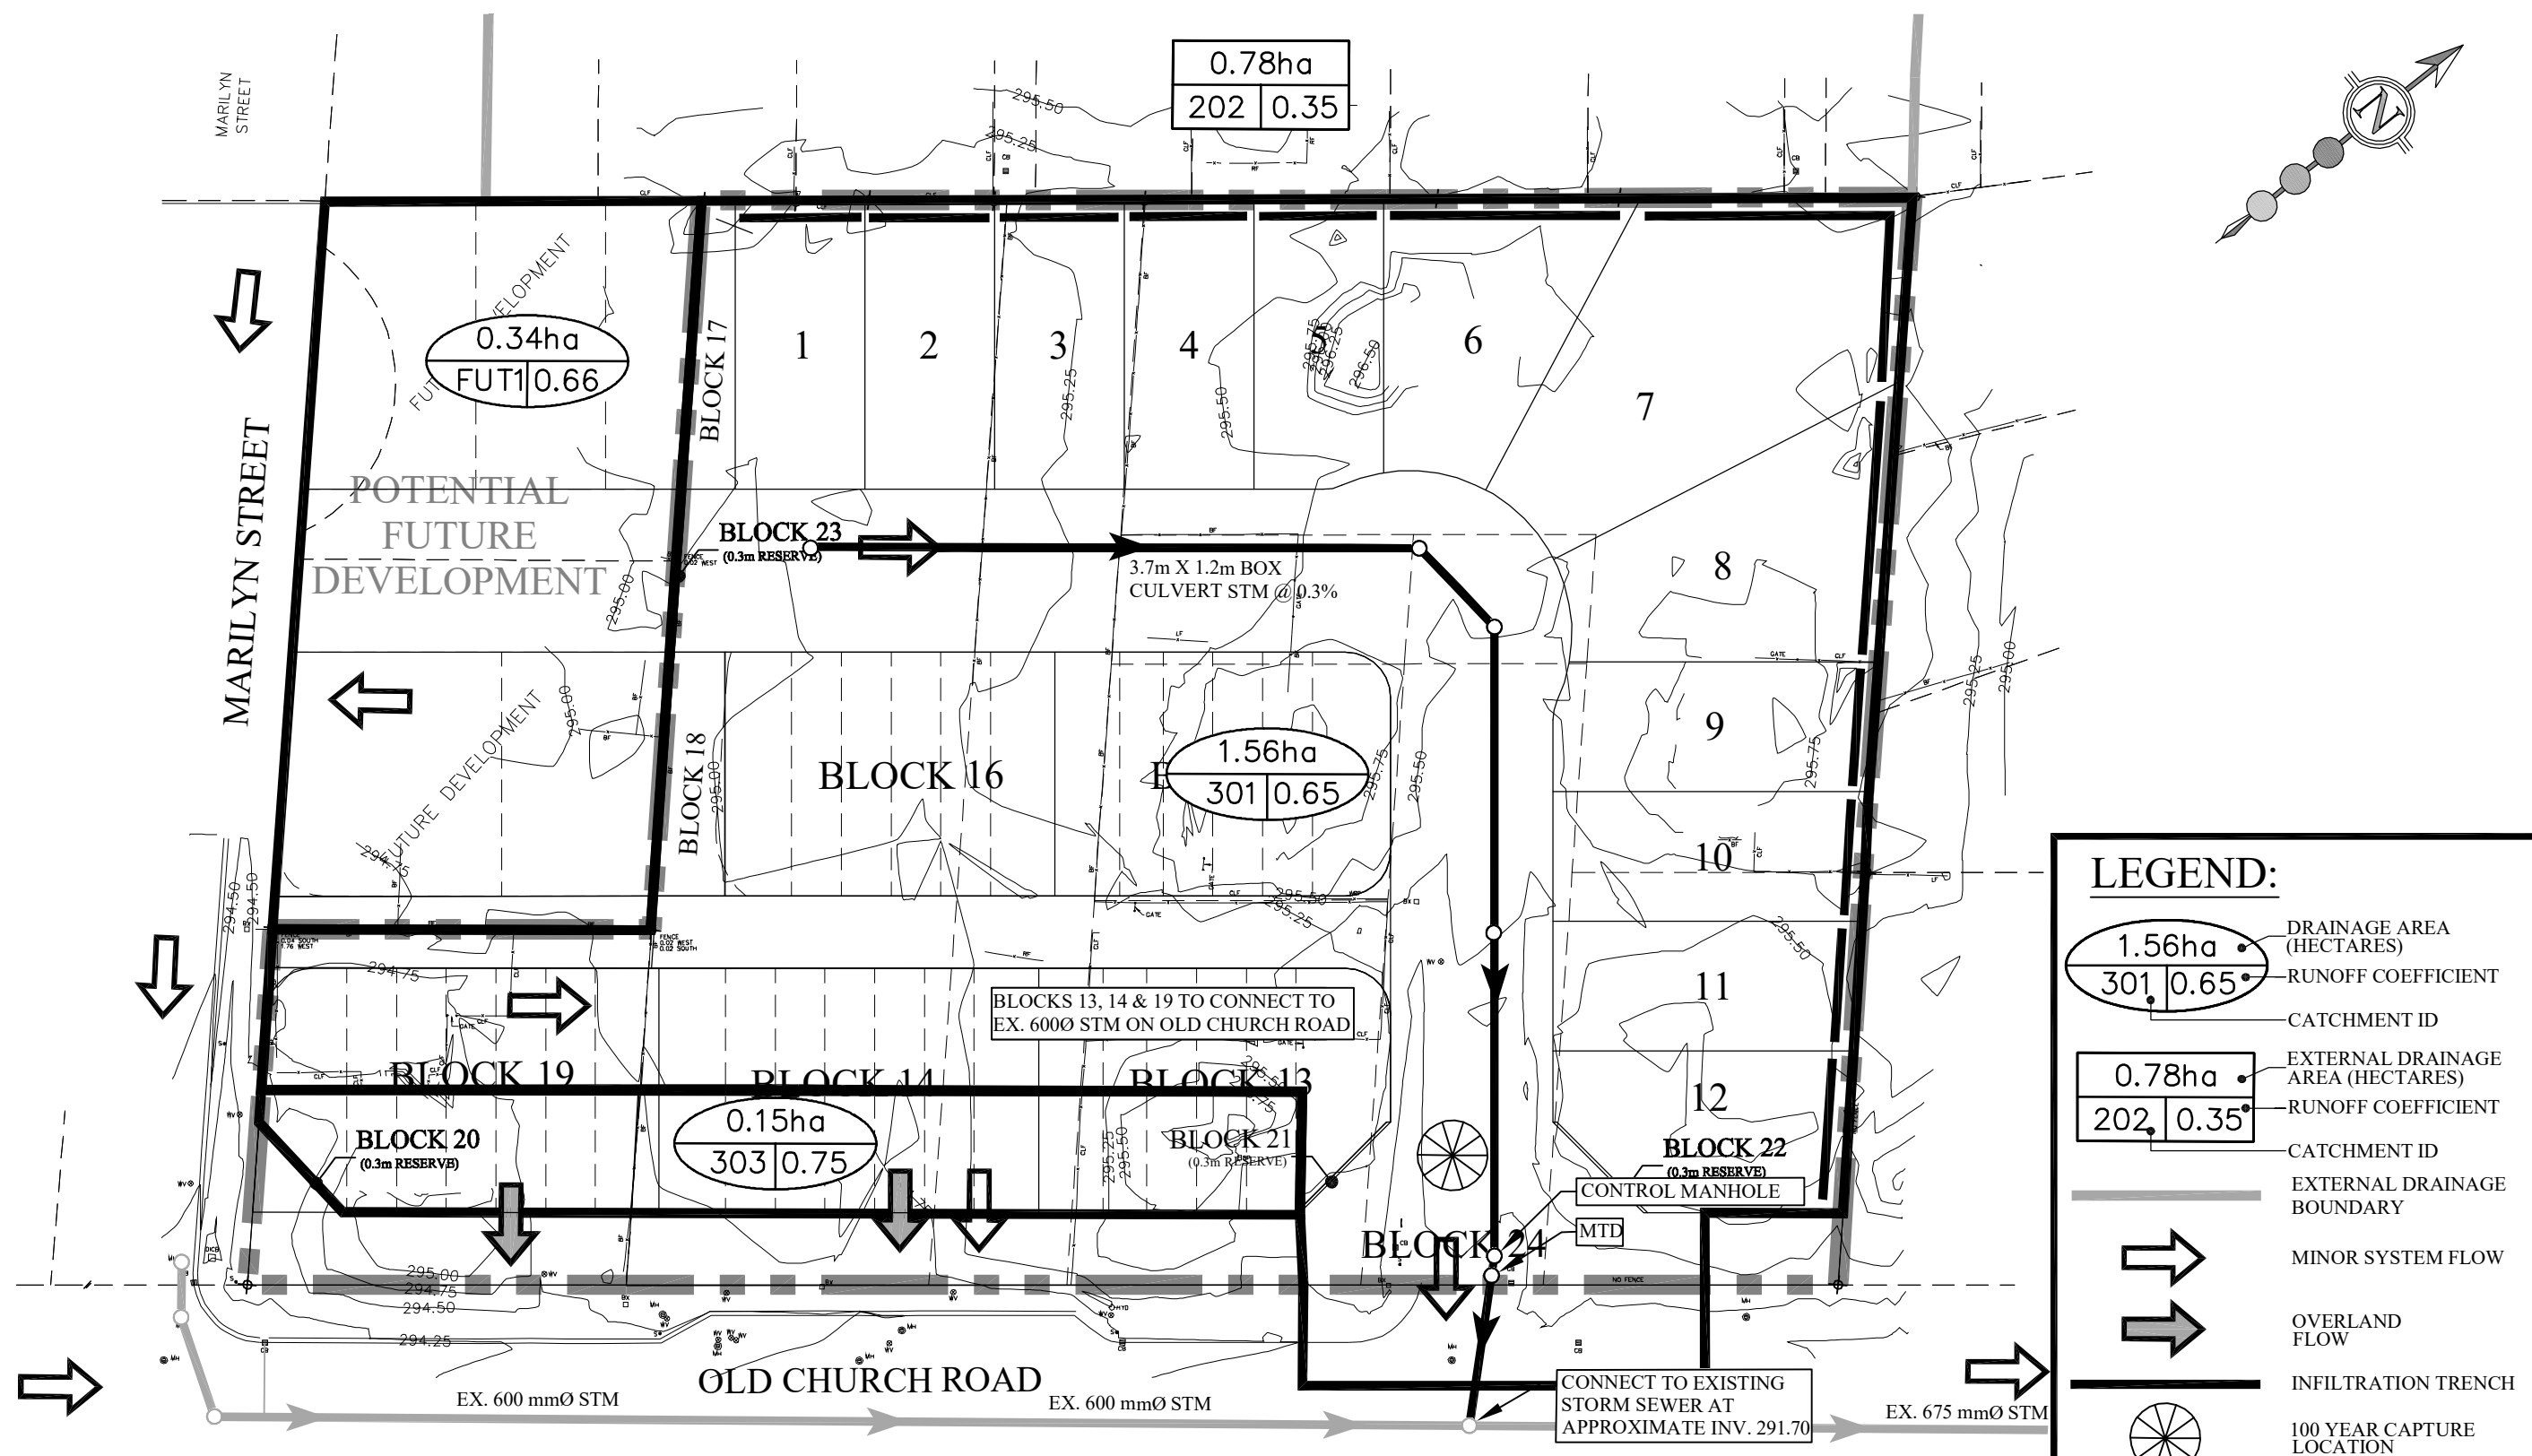


LEGEND:

- 1.63ha
101 | 0.40
DRAINAGE AREA (HECTARES)
RUNOFF COEFFICIENT
- 0.34ha
201 | 0.29
EXTERNAL STORM DRAINAGE AREA (HECTARES)
RUNOFF COEFFICIENT
- CATCHMENT ID
- OVERLAND FLOW
- MINOR SYSTEM - STORM SEWER

STYLUX CALEDON INC.  30 CENTURIAN DRIVE, SUITE 100 MARKHAM, ONTARIO L3R 8B8 TEL: (905) 475-1900 FAX: (905) 475-8335	LEGEND: SITE BOUNDARY EXISTING CONTOUR AND ELEVATION PROPOSED DRAINAGE BOUNDARY EXTERNAL DRAINAGE BOUNDARY EXISTING STORM SEWER	STYLUX CALEDON EAST FSR		EXISTING STORM DRAINAGE PLAN	
		DESIGNED BY: P.A.T. SCALE: 1:750	CHECKED BY: D.W. DATE: APRIL 2020	PROJECT No: 2185	FIGURE No: 2.1



*NOTE: LAYOUT IS SCHEMATIC ONLY, DETAILS TO BE PROVIDED AT DETAILED DESIGN STAGE.

STYLUX CALEDON INC.




30 CENTURIAN DRIVE, SUITE 100
MARKHAM, ONTARIO L3R 8B8
TEL: (905) 475-1900
FAX: (905) 475-8335

LEGEND:



SITE BOUNDARY

EXISTING CONTOUR
AND ELEVATION

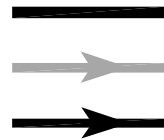

DRAINAGE
BOUNDARY
EXISTING STORM
TRUNK SEWER
PROPOSED STORM
TRUNK SEWER

STYLUX CALEDON EAST
FSR

DESIGNED BY: P.A.T

CHECKED BY: D.W.

SCALE: 1:750

DATE: APRIL 2020

PROPOSED STORM
DRAINAGE PLAN

PROJECT No:

FIGURE No:

2185

2.2